


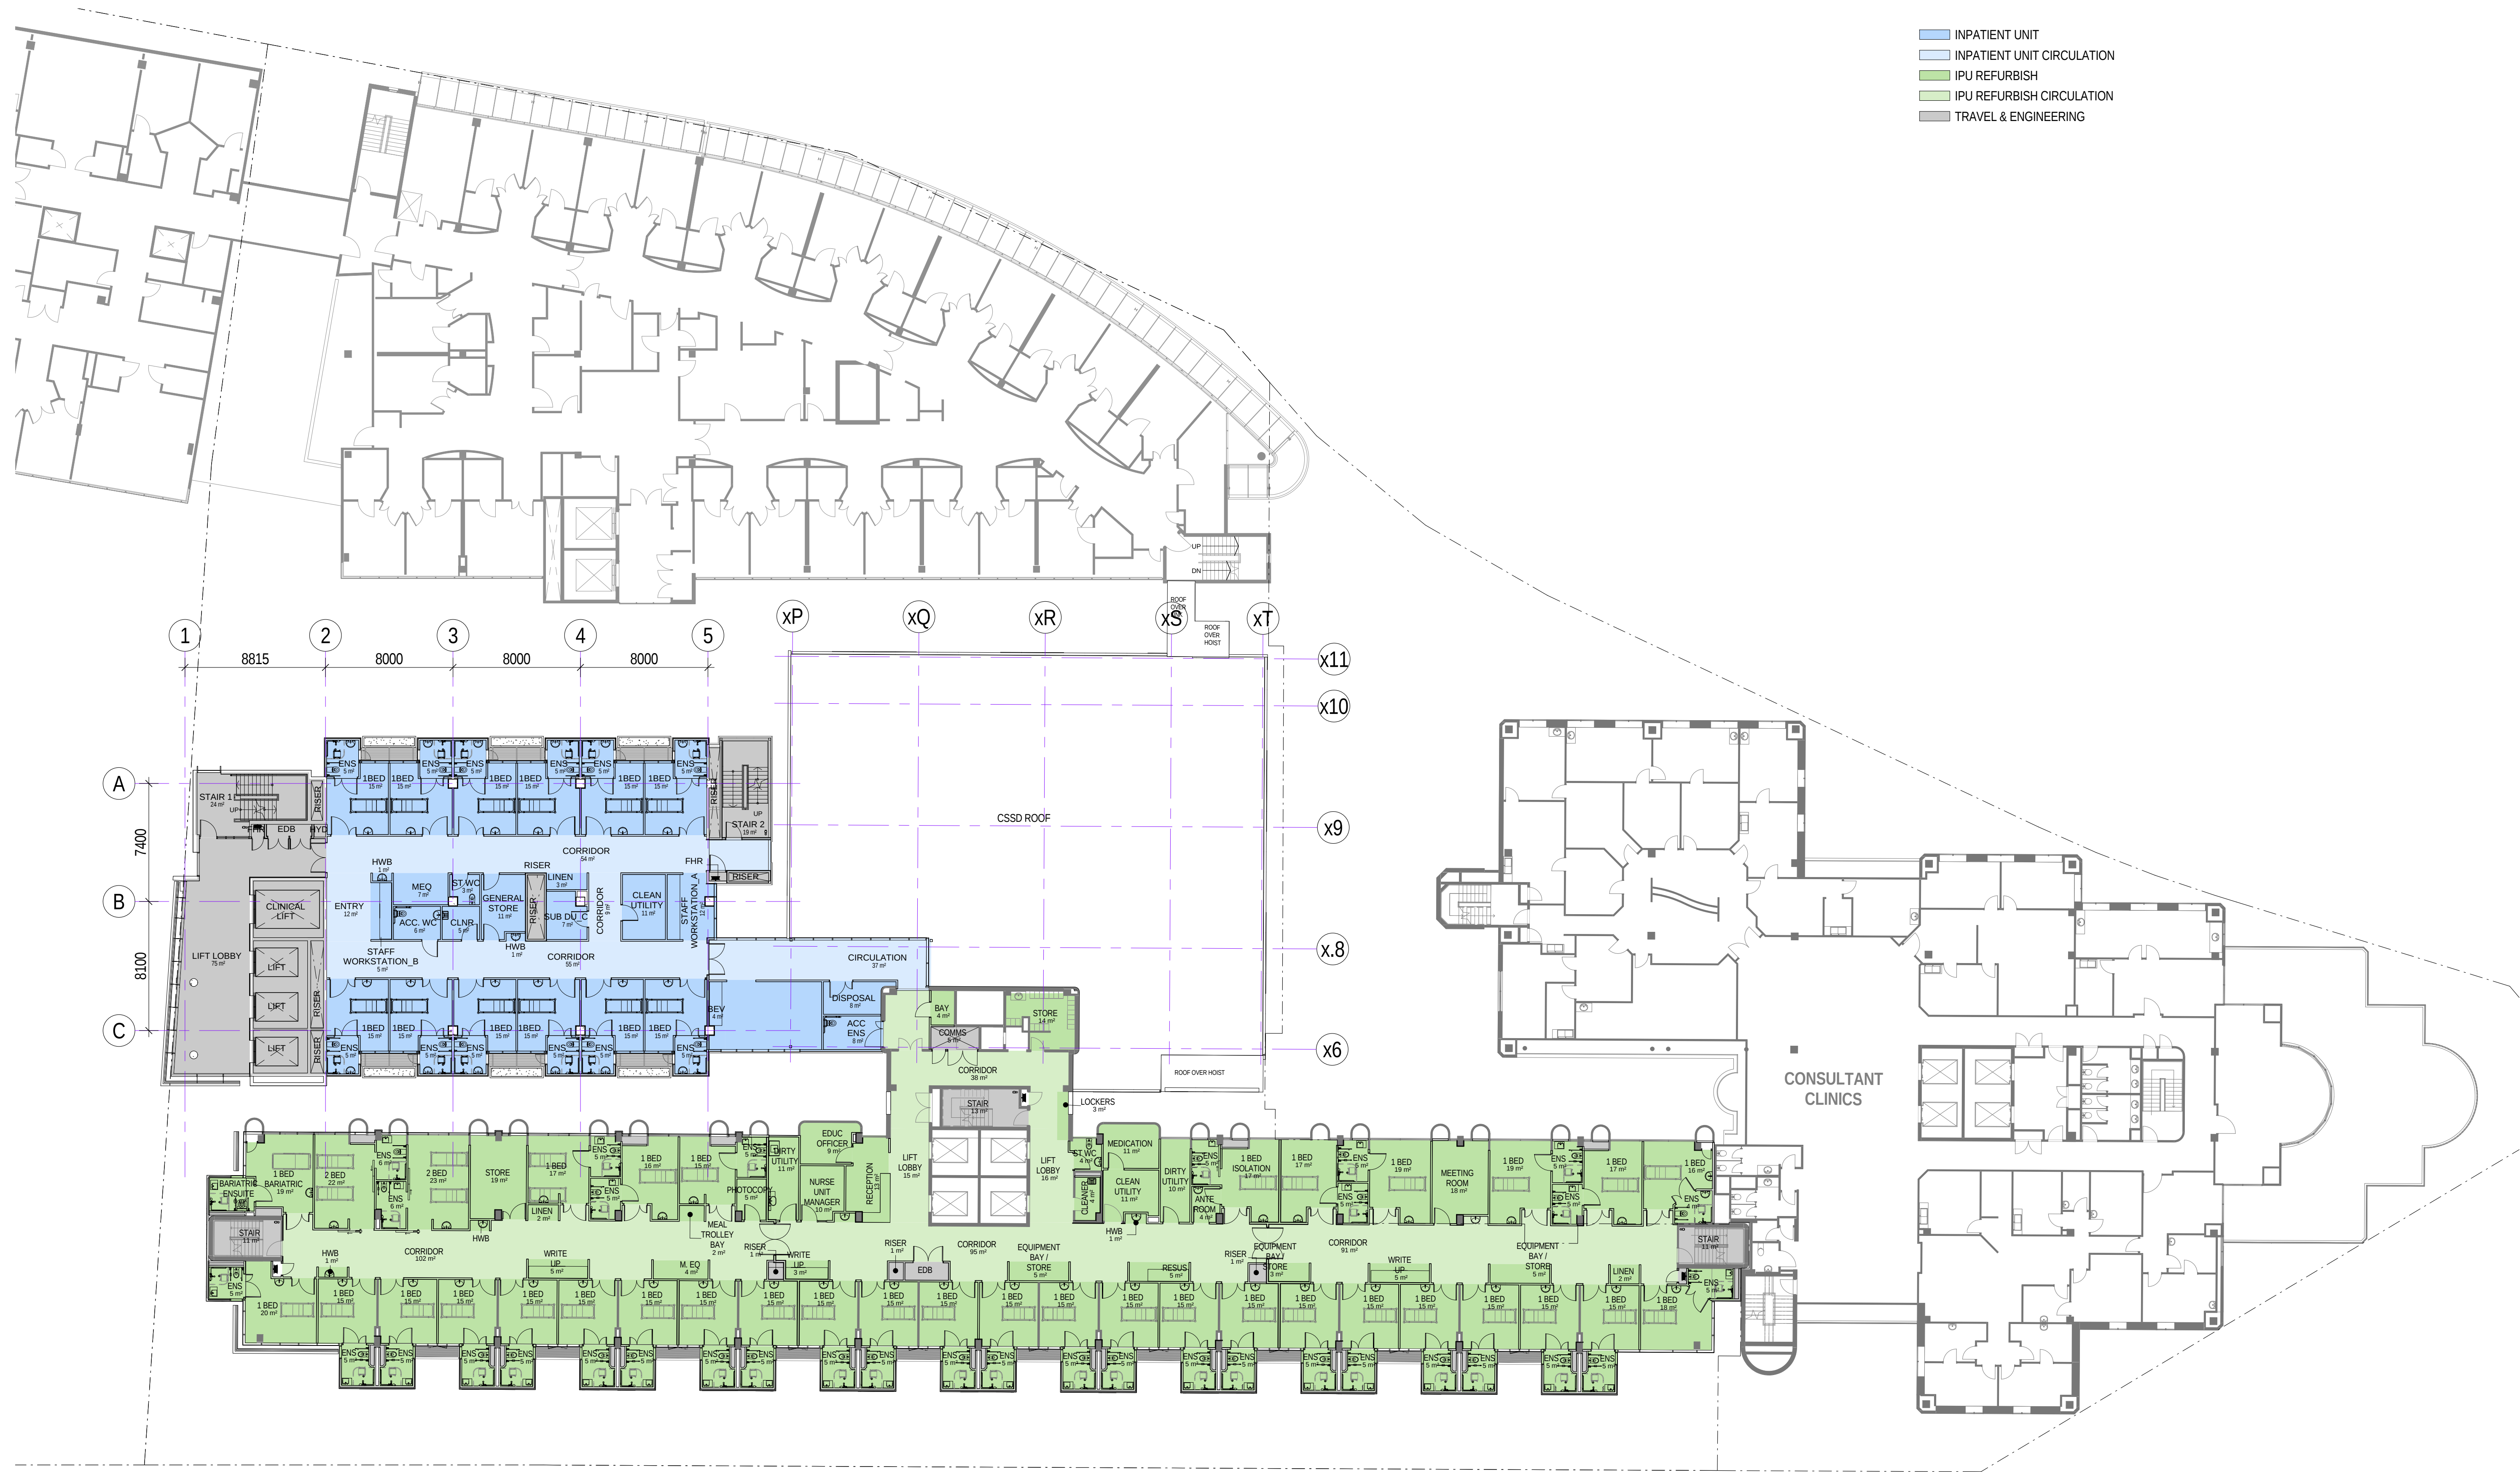

1 GA FLOOR PLAN - LEVEL 9
1:200

Revision	
A	DRAFT DA ISSUE
B	SSDA ISSUE
C	SSDA ISSUE
D	SSDA ISSUE

Date	
12/12/14	
16/01/15	
30/01/15	
13/02/15	

Scale
1:200 @ A1

Client
ST VINCENT'S
HEALTHCARE LTD

Project Name
ST VINCENT'S PRIVATE
HOSPITAL SYDNEY
REDEVELOPMENT

Status
DEVELOPMENT
APPLICATION

Drawing
DA-01-009
Level
L9
Region
OA
GA PLAN. LEVEL 09

HASSELL

