




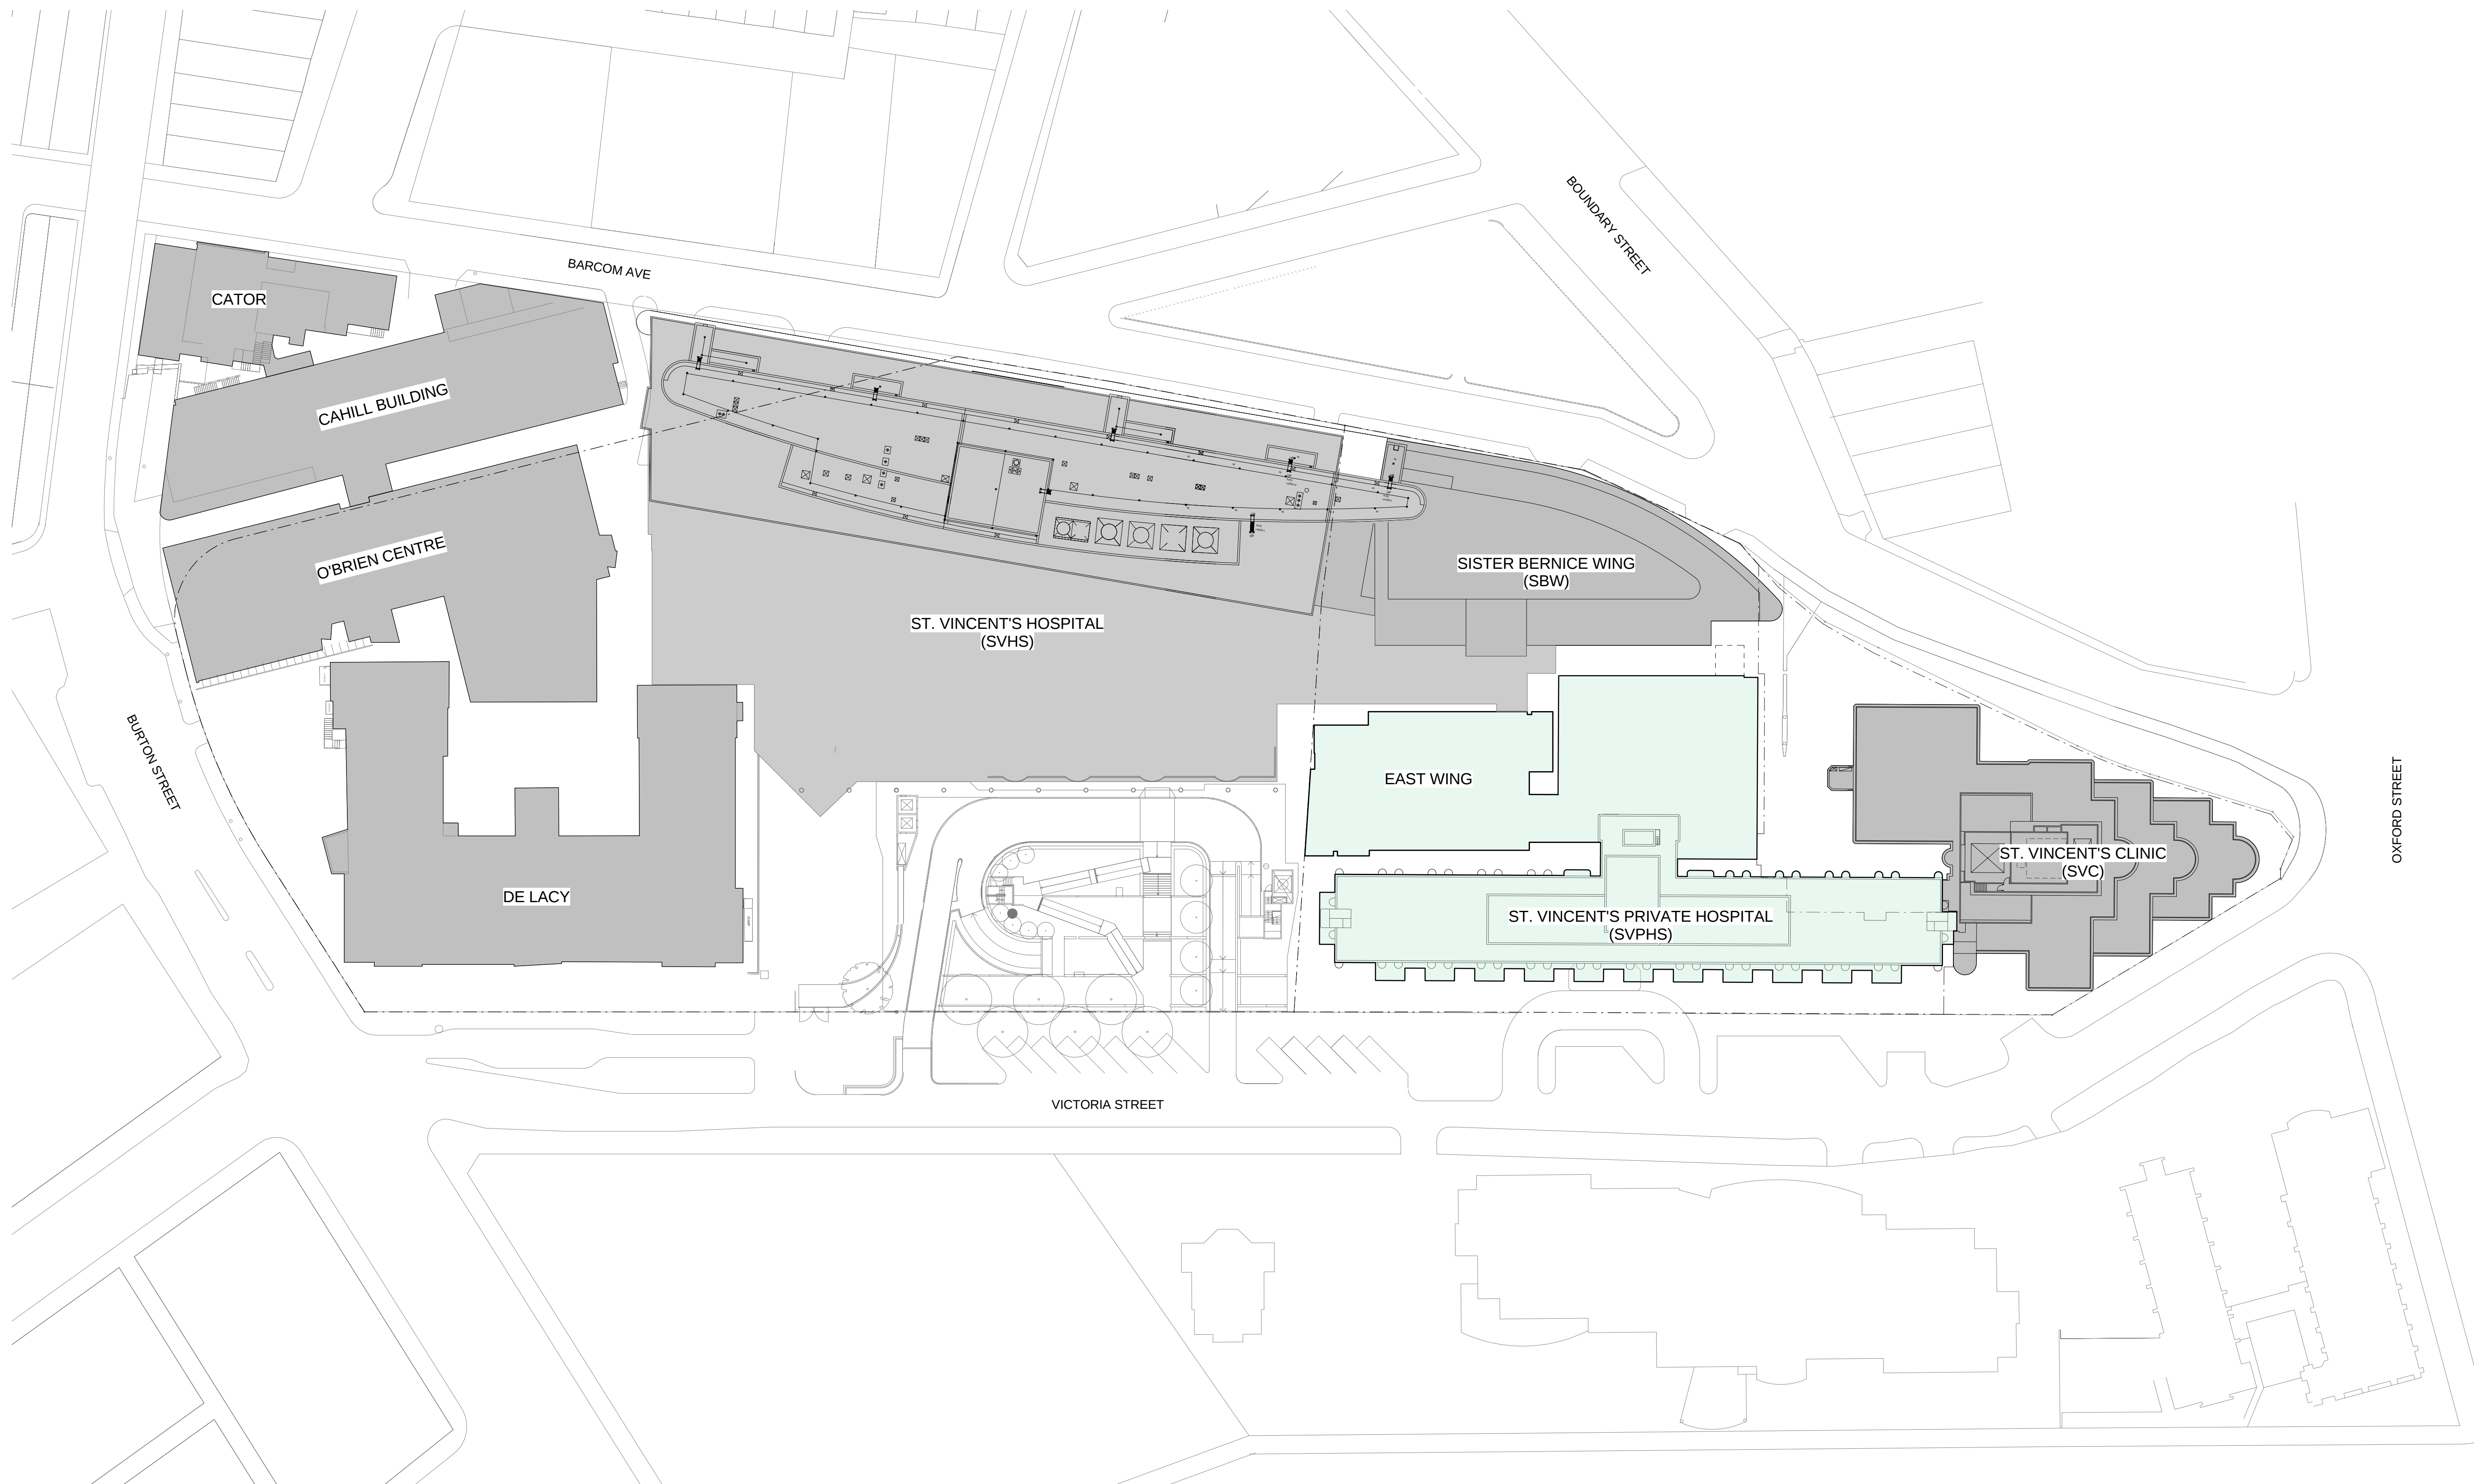

1 SITE PLAN  
1:500

Revision  
A SD ISSUE

Date  
31/10/14

Scale  
1:500 @ A1



Client  
ST VINCENT'S  
HEALTHCARE LTD

Project Name  
ST VINCENT'S PRIVATE  
HOSPITAL SYDNEY  
REDEVELOPMENT


Status  
SCHEMATIC DESIGN

Drawing  
AR-00.200  
SITE PLAN

Level  
LX  
Region  
OA

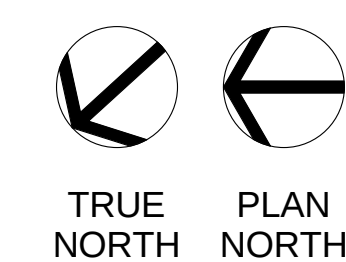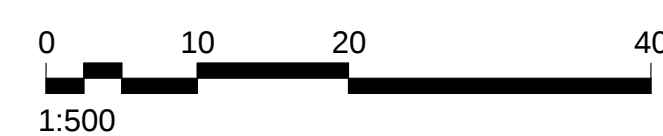

HASSELL

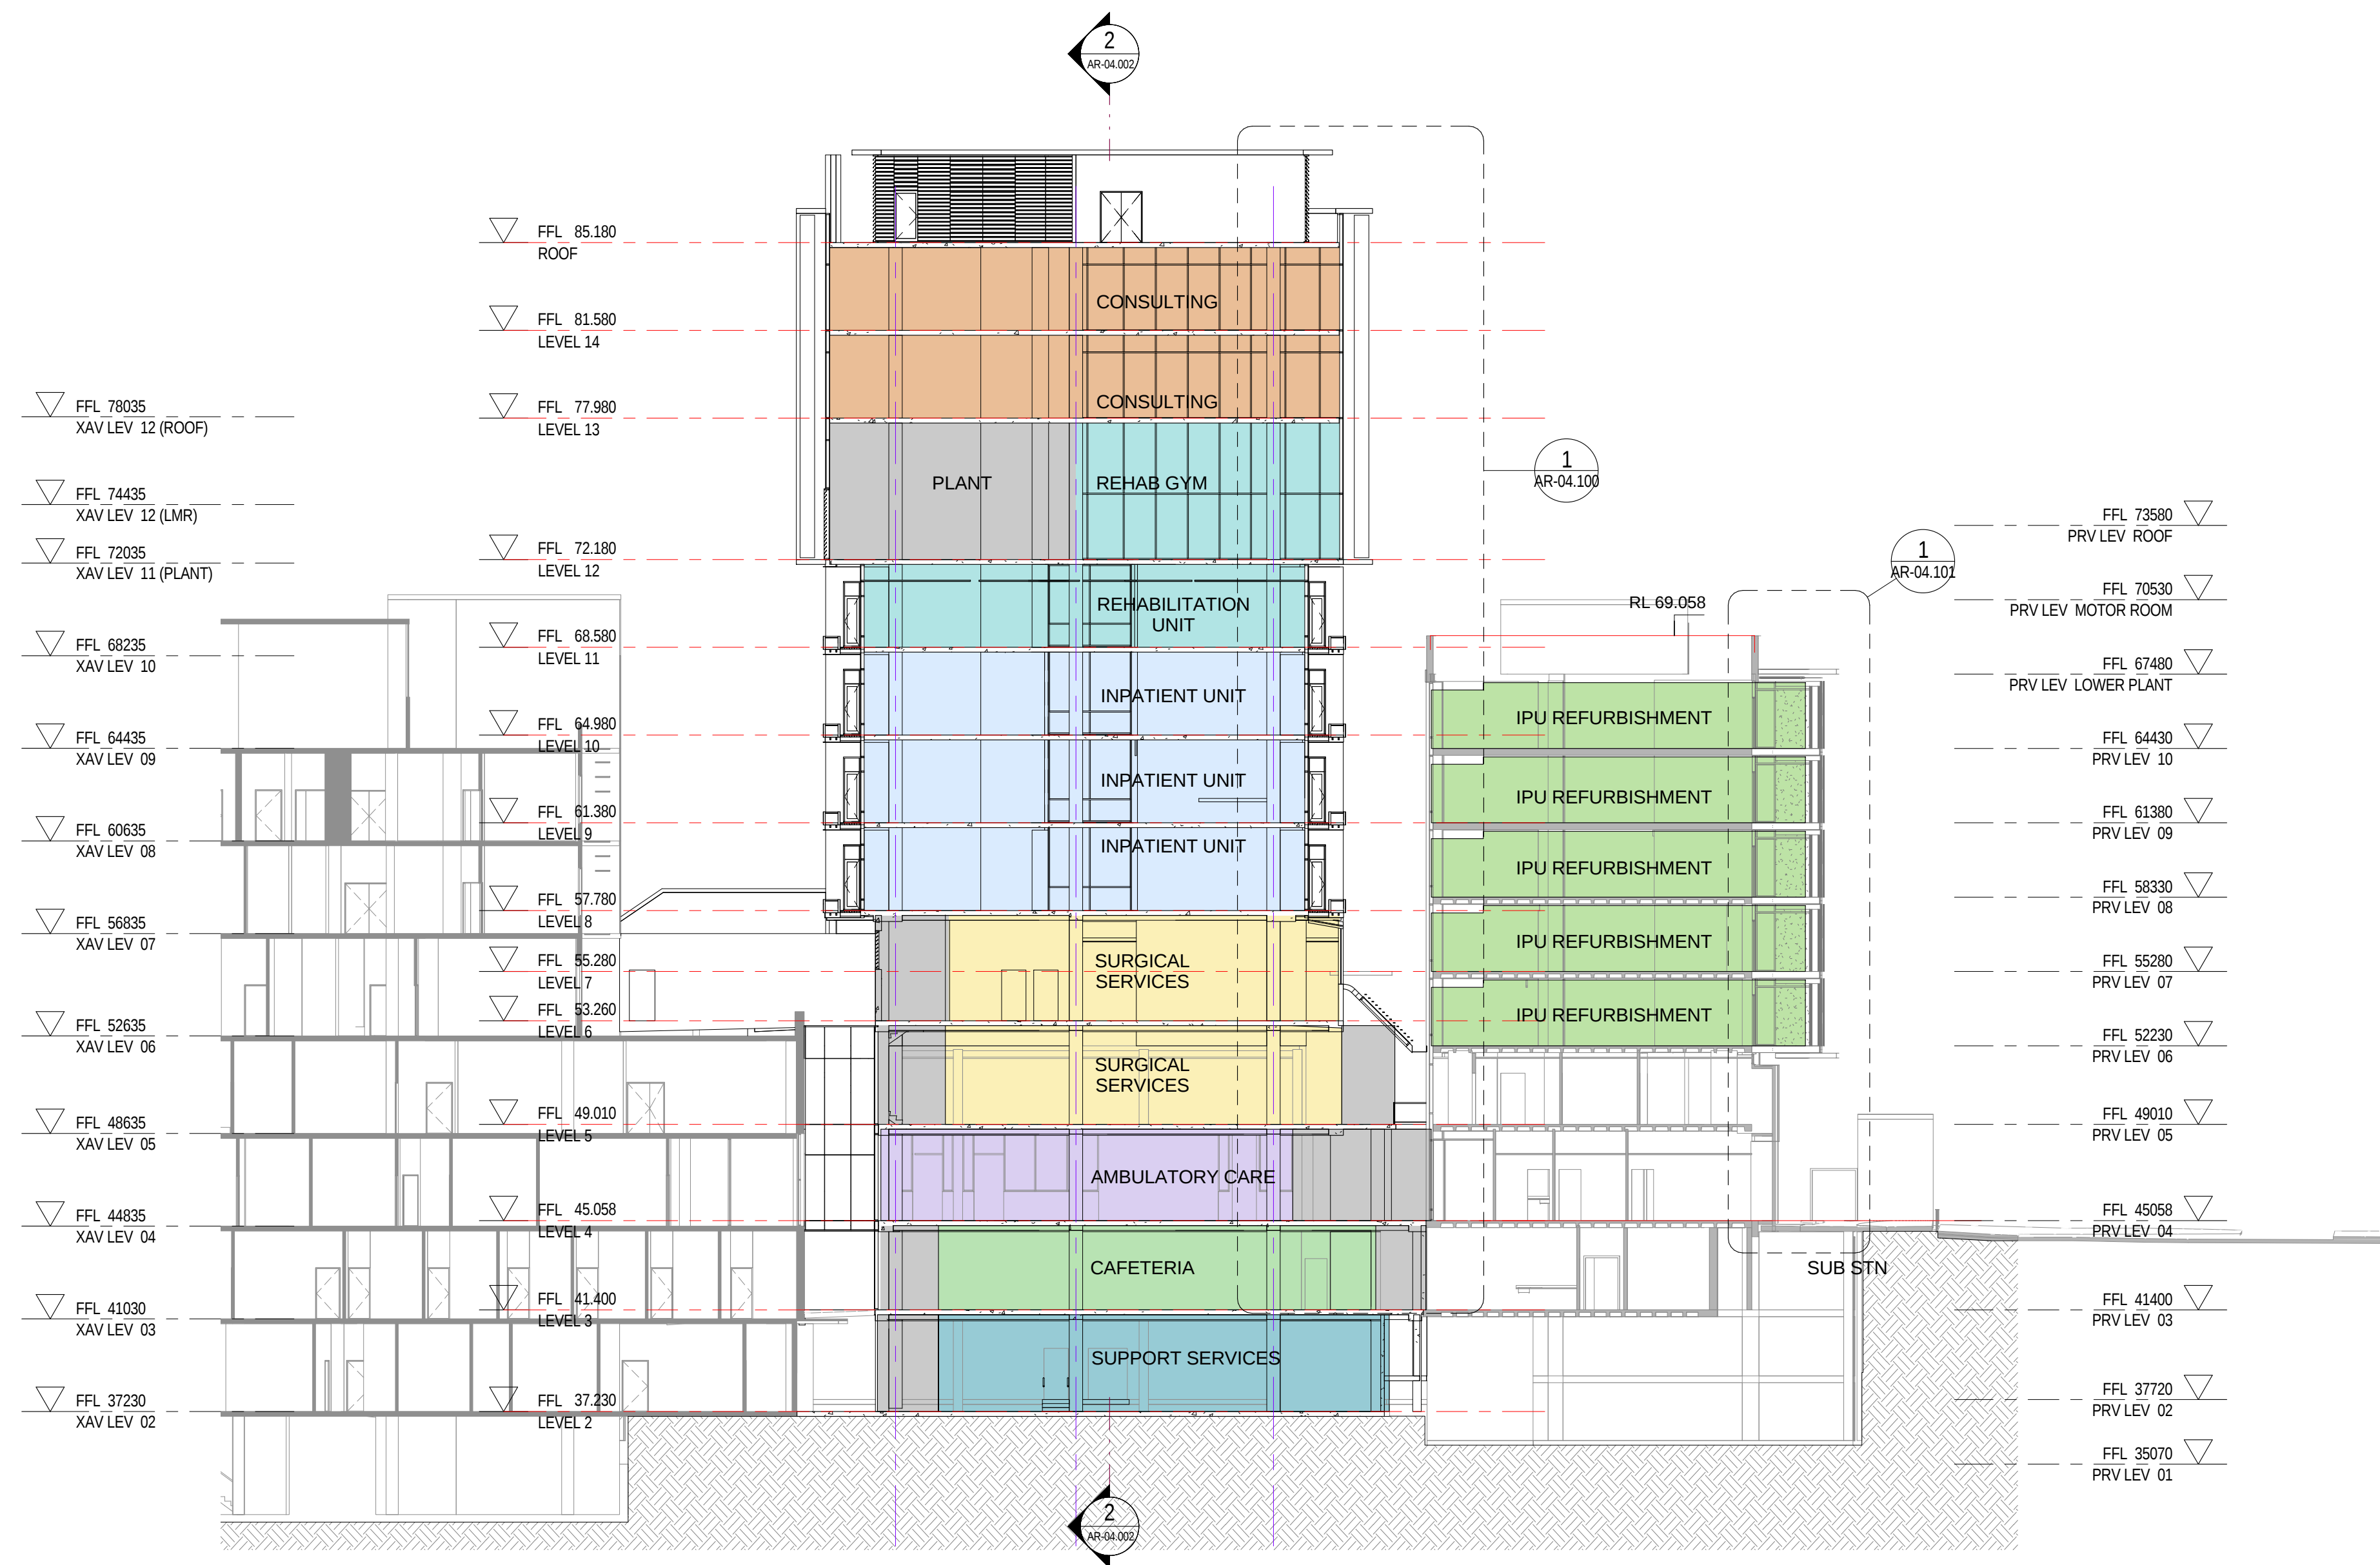

HASSELL

| Revision |                        |
|----------|------------------------|
| A        | ISSUED FOR INFORMATION |
| B        | ISSUED FOR EUG REVIEW  |
| C        | ISSUED FOR EUG REVIEW  |
| D        | ISSUED FOR INFORMATION |
| E        | DRAFT RFT ISSUE        |
| F        | CONCEPT DESIGN ISSUE   |
| G        | SD DRAFT ISSUE         |
| H        | SD ISSUE               |
| J        | SD UPDATE ISSUE        |

| Date     |  |
|----------|--|
| 07/08/14 |  |
| 26/09/14 |  |
| 26/09/14 |  |
| 01/09/14 |  |
| 12/09/14 |  |
| 19/09/14 |  |
| 17/10/14 |  |
| 31/10/14 |  |
| 07/11/14 |  |

Scale  
1 : 200 @ A1

Client  
ST VINCENT'S  
HEALTHCARE LTD

Project Name  
ST VINCENT'S PRIVATE  
HOSPITAL SYDNEY  
REDEVELOPMENT

Status  
SCHEMATIC DESIGN

Drawing  
AR-04.001  
Level  
LX  
Region  
EW

GA SECTION - GRID 2-3

