


CONSULTING
CONSULTING CIRCULATION
TRAVEL & ENGINEERING

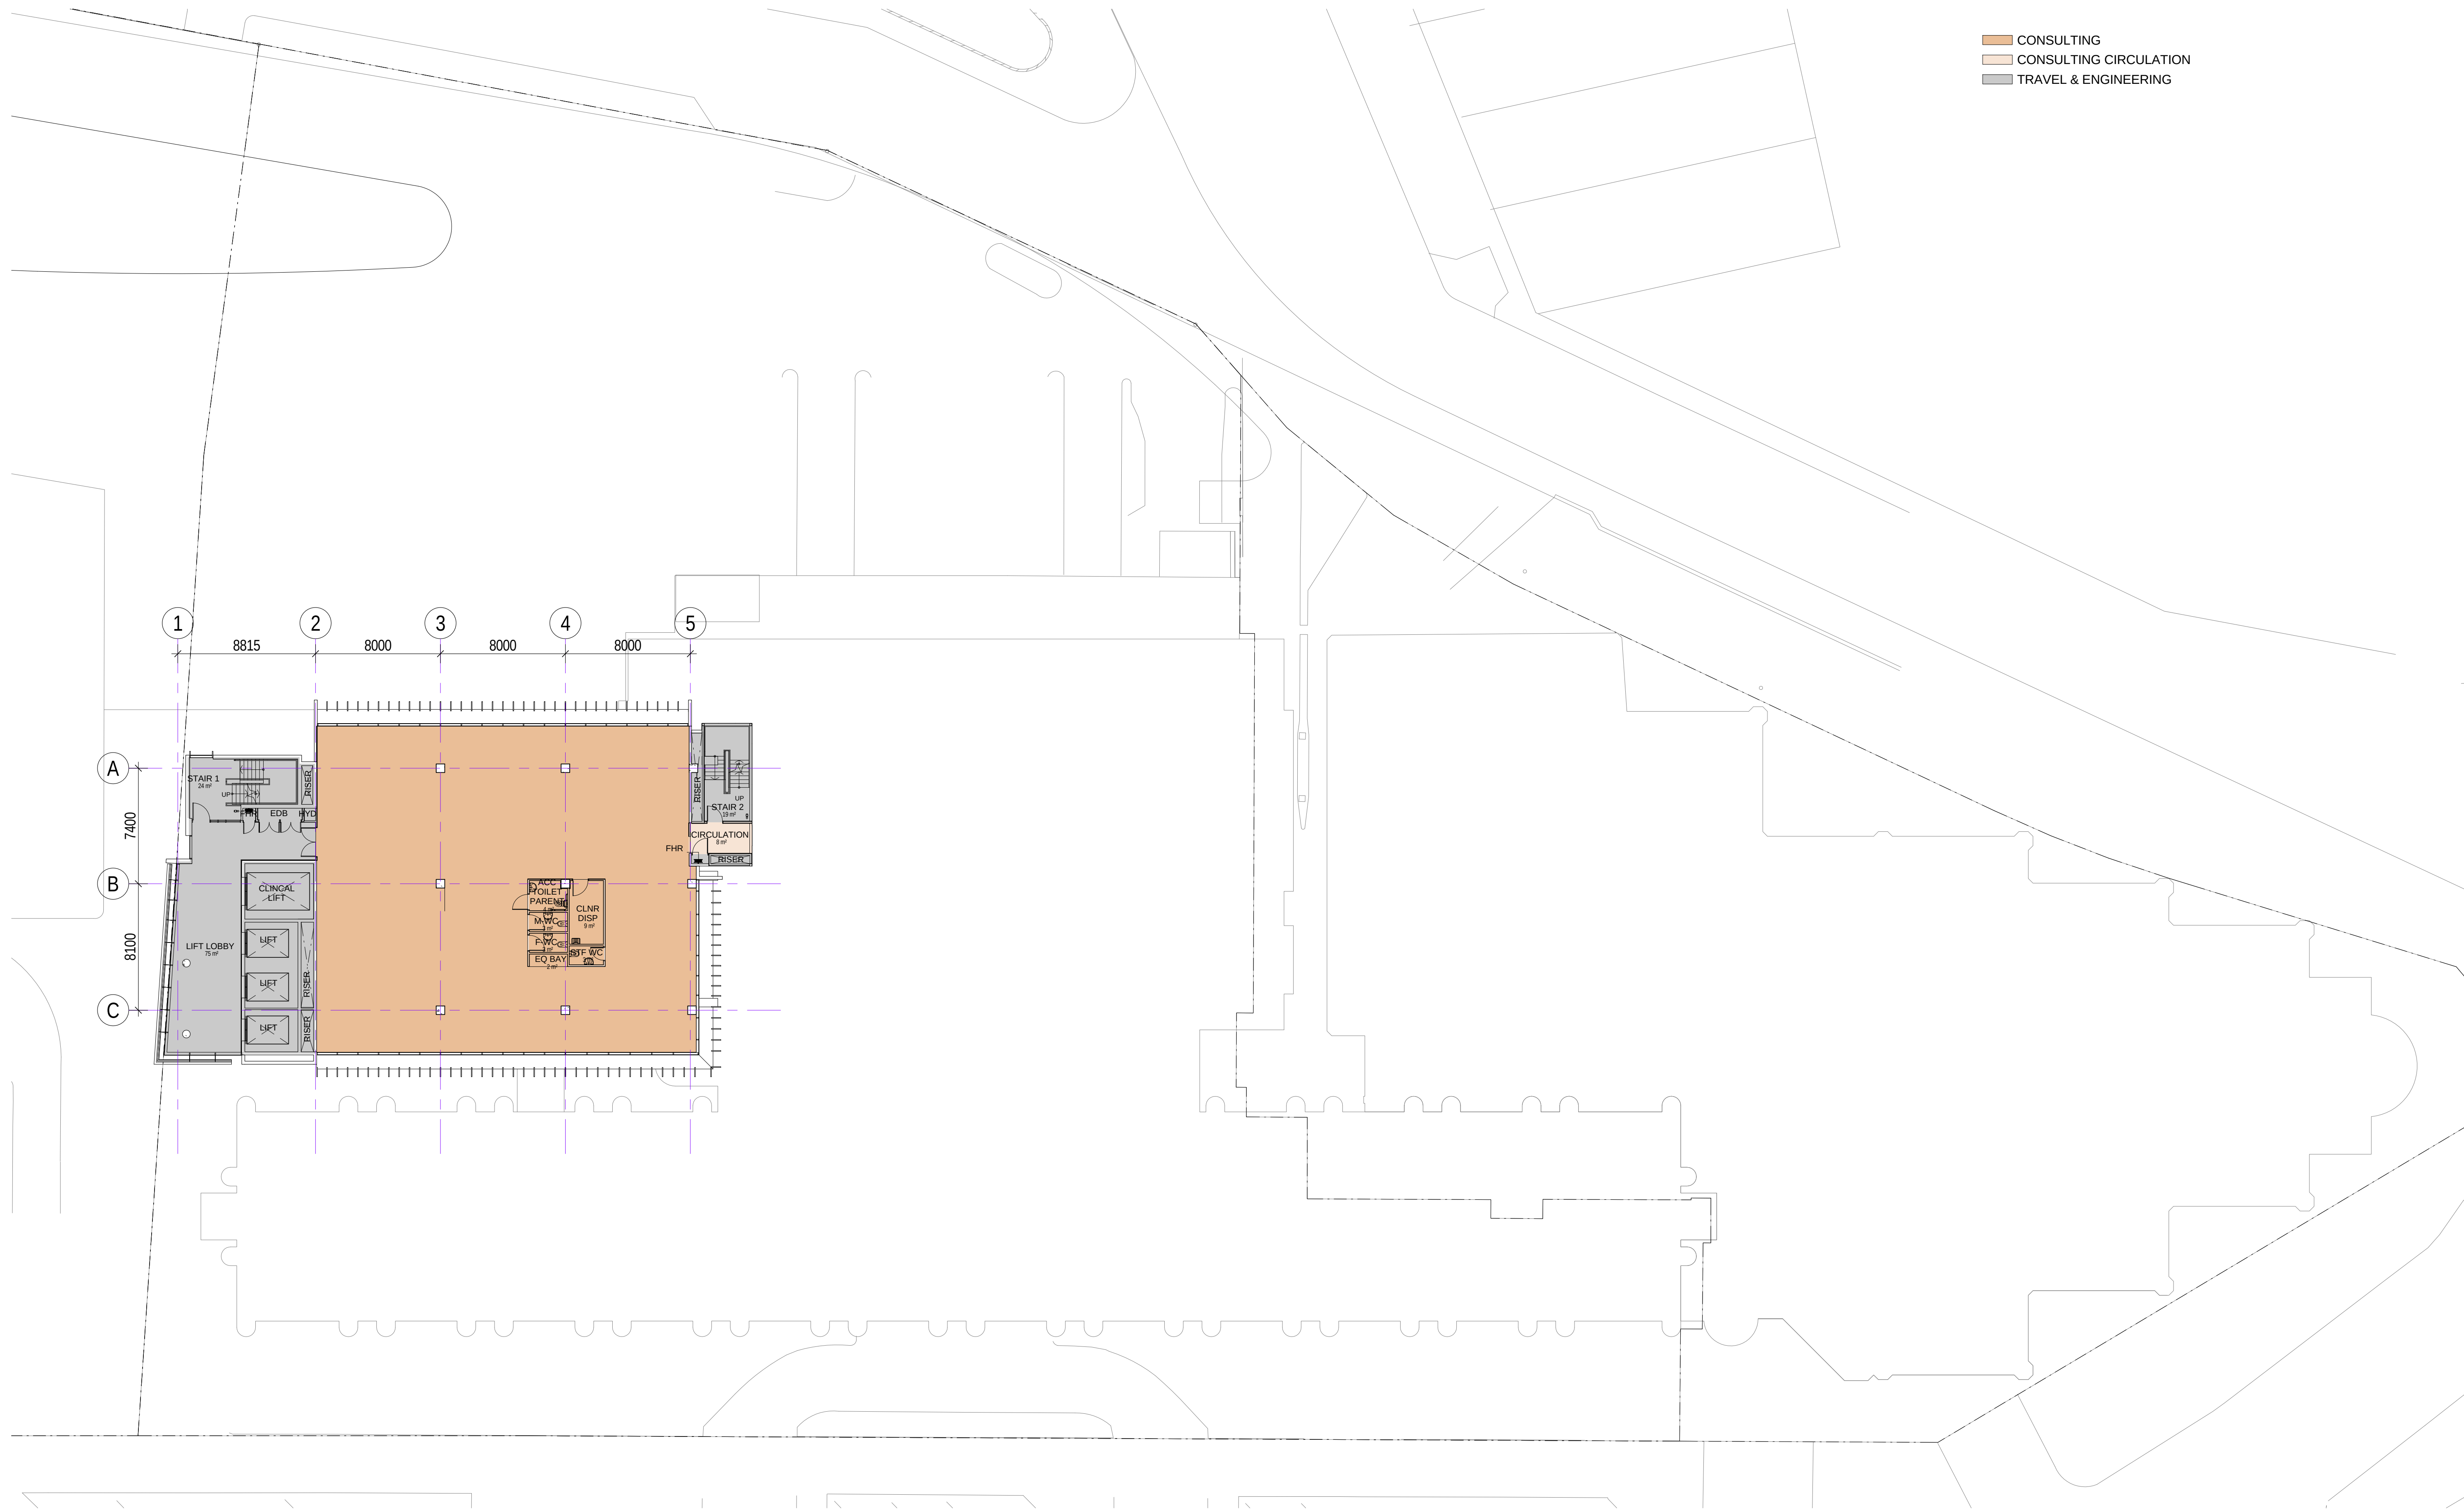

1 GA FLOOR PLAN - LEVEL 13

1 : 200

Revision	
A	DRAFT DA ISSUE
B	SSDA ISSUE
C	SSDA ISSUE
D	SSDA ISSUE

Date	
12/12/14	
16/01/15	
30/01/15	
13/02/15	

Scale
1 : 200 @ A1

Client
ST VINCENT'S
HEALTHCARE LTD

Project Name
ST VINCENT'S PRIVATE
HOSPITAL SYDNEY
REDEVELOPMENT

Status
DEVELOPMENT
APPLICATION

Drawing
DA-01-013
Level
L13
Region
OA

GA PLAN. LEVEL 13

HASSELL

