


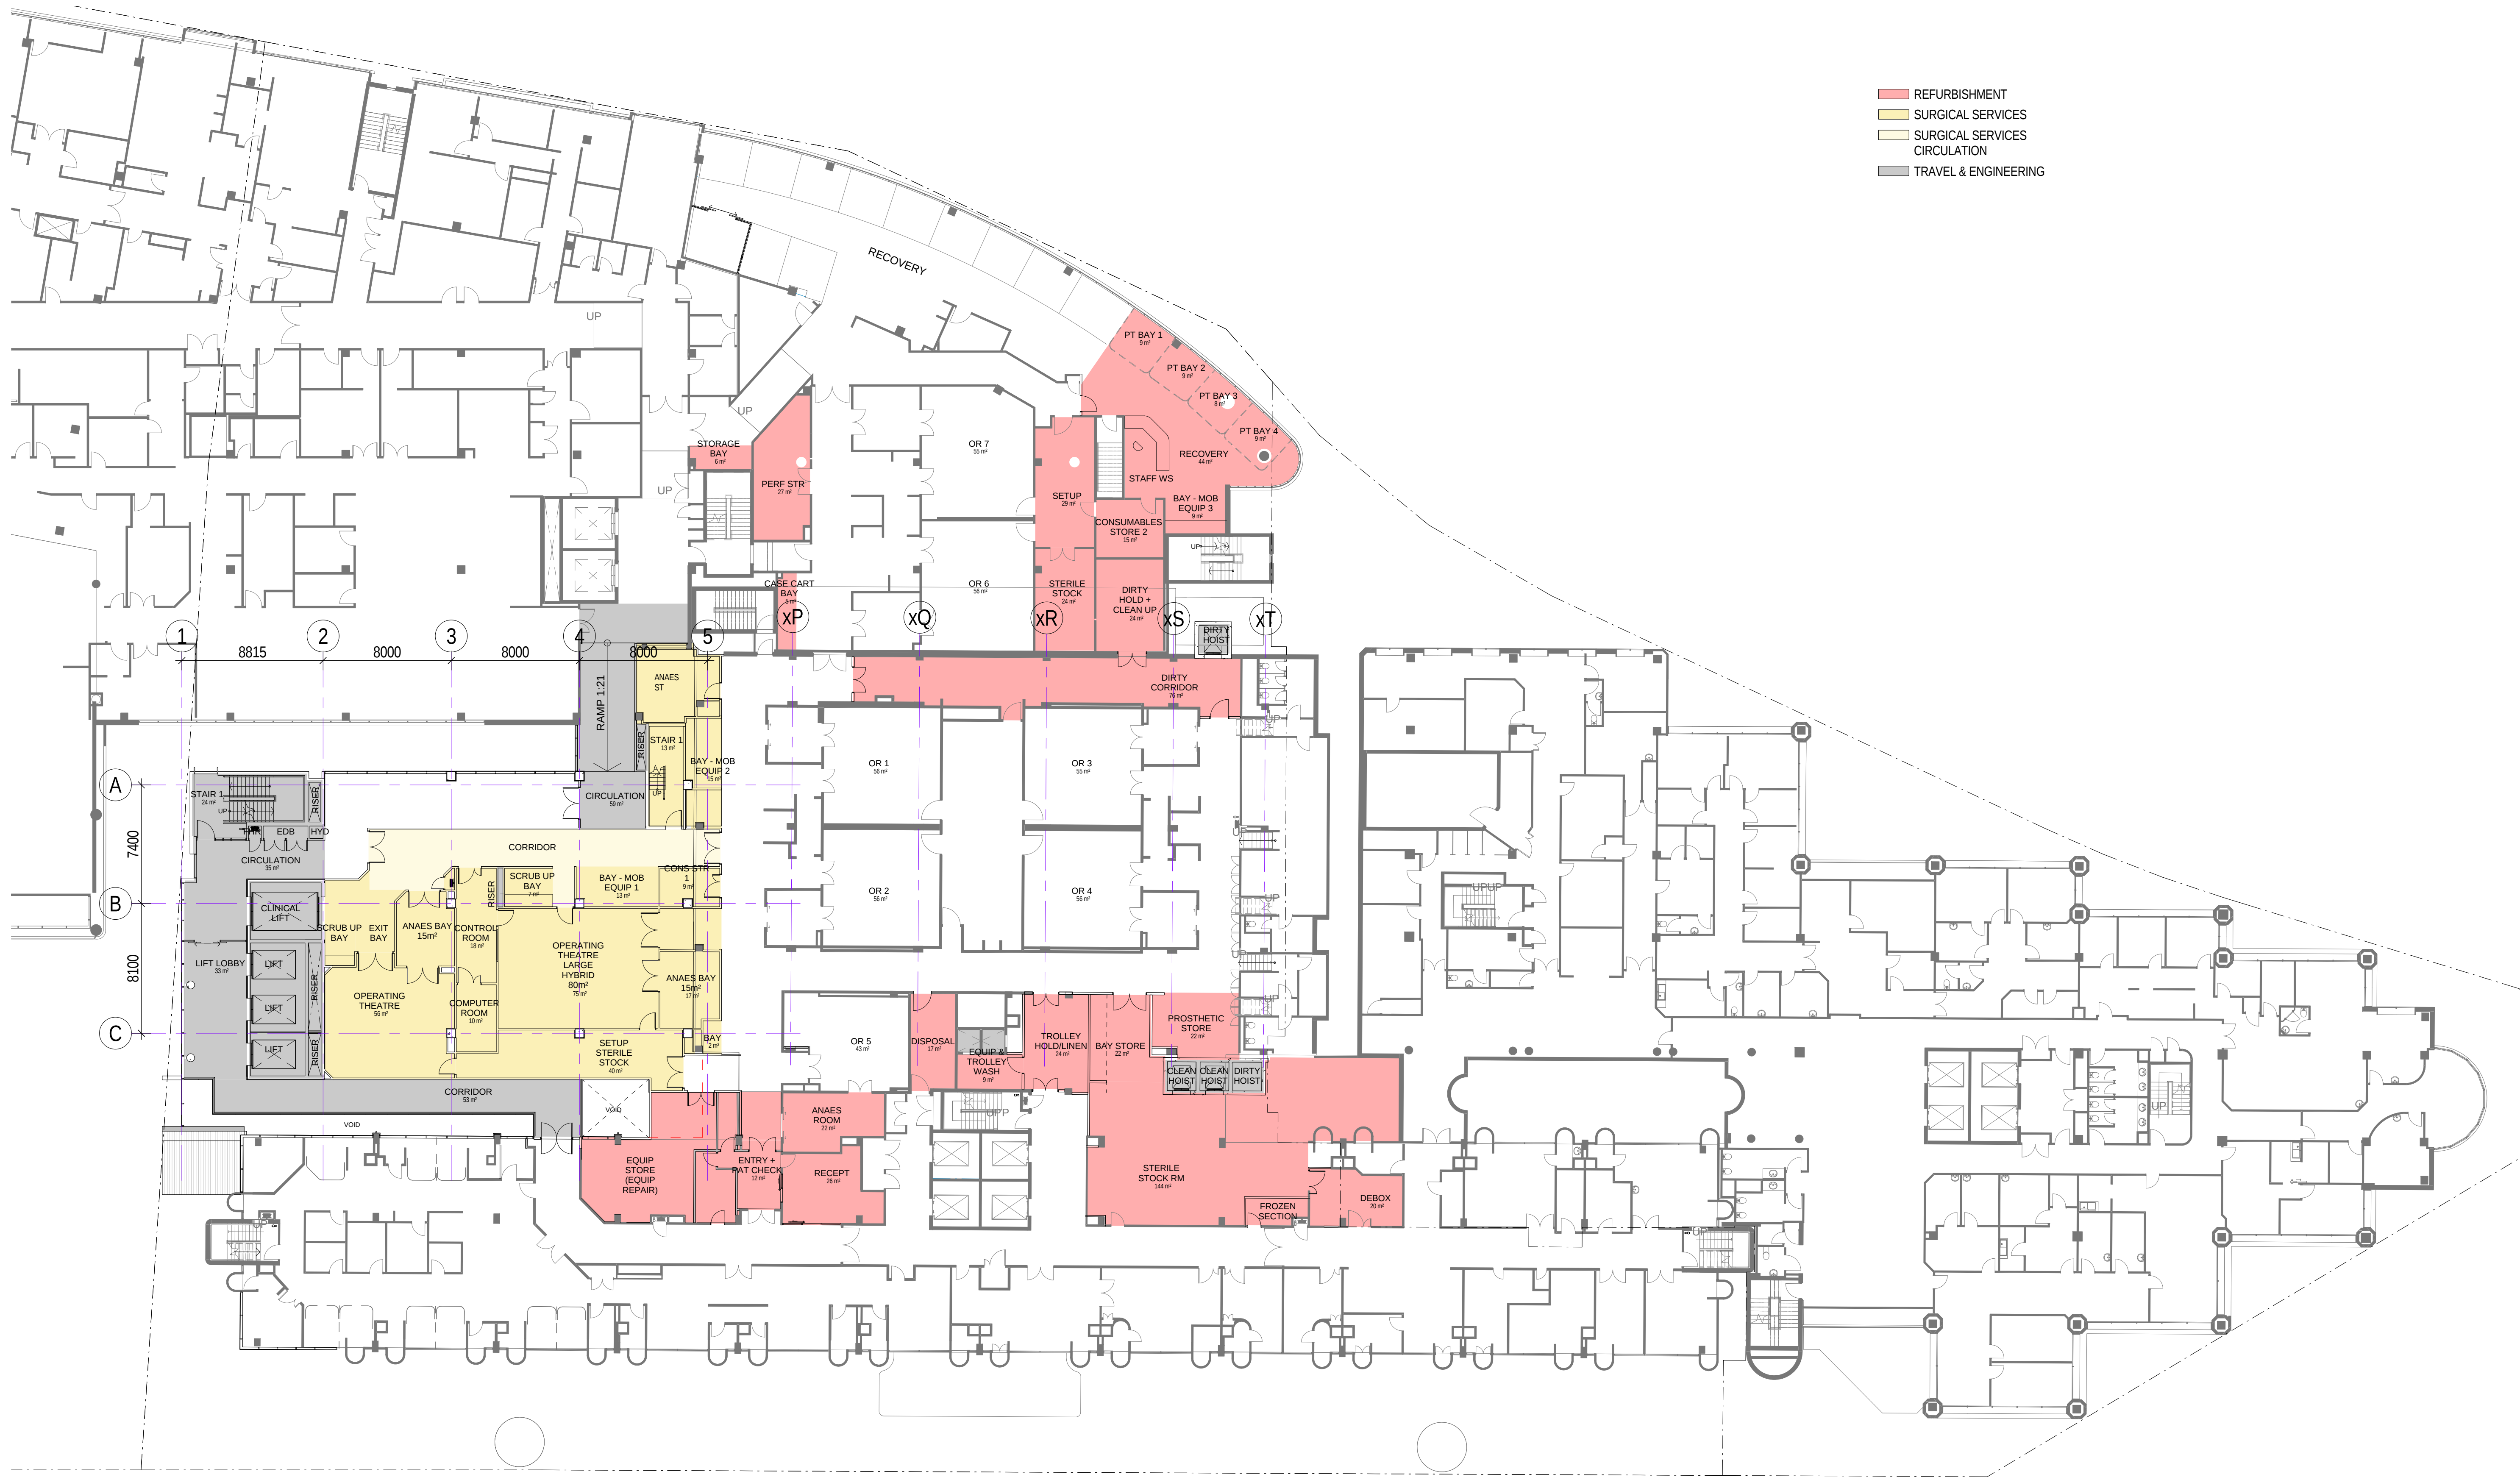

- REFURBISHMENT
- SURGICAL SERVICES
- SURGICAL SERVICES
- CIRCULATION
- TRAVEL & ENGINEERING

1 GA FLOOR PLAN - LEVEL 5_OPTION 1
1:200

Revision	
A	DRAFT DA ISSUE
B	SSDA ISSUE
C	SSDA ISSUE
D	SSDA ISSUE

Date
12/12/14
16/01/15
30/01/15
13/02/15

Scale
1:200 @ A1

Client
ST VINCENT'S
HEALTHCARE LTD

Project Name
ST VINCENT'S PRIVATE
HOSPITAL SYDNEY
REDEVELOPMENT

Status
DEVELOPMENT
APPLICATION

Drawing
DA-01-005
Level
L5
Region
OA
GA PLAN, LEVEL 05

HASSELL

