


CODE	DESCRIPTION
ES1	EXTERNAL SCREEN TYPE 1 - FIXED ALUMINIUM HORIZONTAL LOUVRES
ES3	EXTERNAL SCREEN TYPE 3 - FIXED ALUMINIUM HORIZONTAL MICRO BLADES
FC1	FAÇADE CLADDING TYPE 1
FC3	FAÇADE CLADDING TYPE 3
GFS10	GLAZED FAÇADE SYSTEM 10
GFS11	GLAZED FAÇADE SYSTEM 11
GS2	GLAZING SYSTEM 2
PF1	PAINT FINISH (SVPHS HIGHRISE WING)



**1** VICTORIA STREET ELEVATION  
1:200

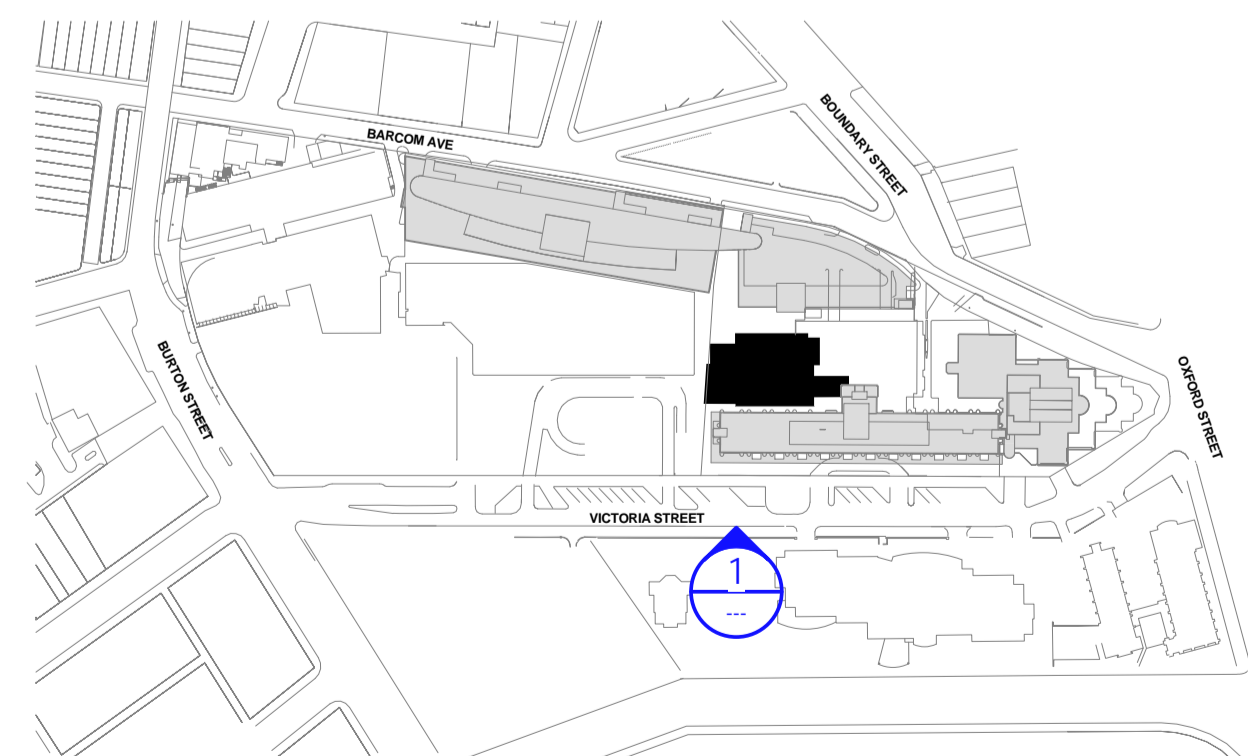

Revision	Date
A	12/12/14
B	14/01/15
C	30/01/15
D	13/02/15
E	17/12/15

Date  
12/12/14  
14/01/15  
30/01/15  
13/02/15  
17/12/15


Scale  
1 : 200 @ A1

Client  
ST VINCENT'S  
HEALTHCARE LTD

Project Name  
ST VINCENT'S PRIVATE  
HOSPITAL SYDNEY  
REDEVELOPMENT

Status  
DA DEVELOPMENT  
APPLICATION


Drawing Level Region  
DA-03-001 LXX PR  
VICTORIA STREET ELEVATION

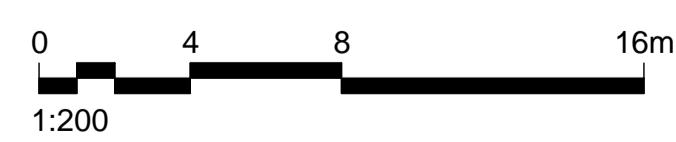


**HASSELL**



CODE	DESCRIPTION
CONC1	INSITU CONCRETE FINISH CLASS 2 (EAST WING LIFT CORE AND ESCAPE STAIR)
ES1	EXTERNAL SCREEN TYPE 1 - FIXED ALUMINIUM HORIZONTAL LOUVRES
ES2	EXTERNAL SCREEN TYPE 2 - FIXED ACM CLAD VERTICAL BLADES
ES5	EXTERNAL SCREEN TYPE 5 - METAL MESH SCREEN ON ALUMINIUM FRAMING
FC2	FAÇADE CLADDING TYPE 2
FC4	FAÇADE CLADDING TYPE 4
FC5	FAÇADE CLADDING TYPE 5
FC6	FAÇADE CLADDING TYPE 6
FC10	FAÇADE CLADDING TYPE 10
FC11	FAÇADE CLADDING TYPE 11
GFS1	GLAZED FAÇADE SYSTEM 1
GFS5	GLAZED FAÇADE SYSTEM 5
GFS8	GLAZED FAÇADE SYSTEM 8
GRL1	GLAZED ROOF LIGHT SYSTEM
GS2	GLAZING SYSTEM 2
GS4	GLAZING SYSTEM 4
LV1	LOUVRE SYSTEM - MECHANICAL LOUVRE, TWO STAGE
PC1	PLANTER TYPE 3 (EAST WING PLANTER BOXES)
RAL1	ROOF ACCESS LADDER TYPE 1 (VERTICAL LADDER)
RC1	ROOF CLADDING TYPE 1
SGN1	SIGN TYPE 1 - EXTERNAL BACK LIT WALL MOUNTED CRUCIFIX

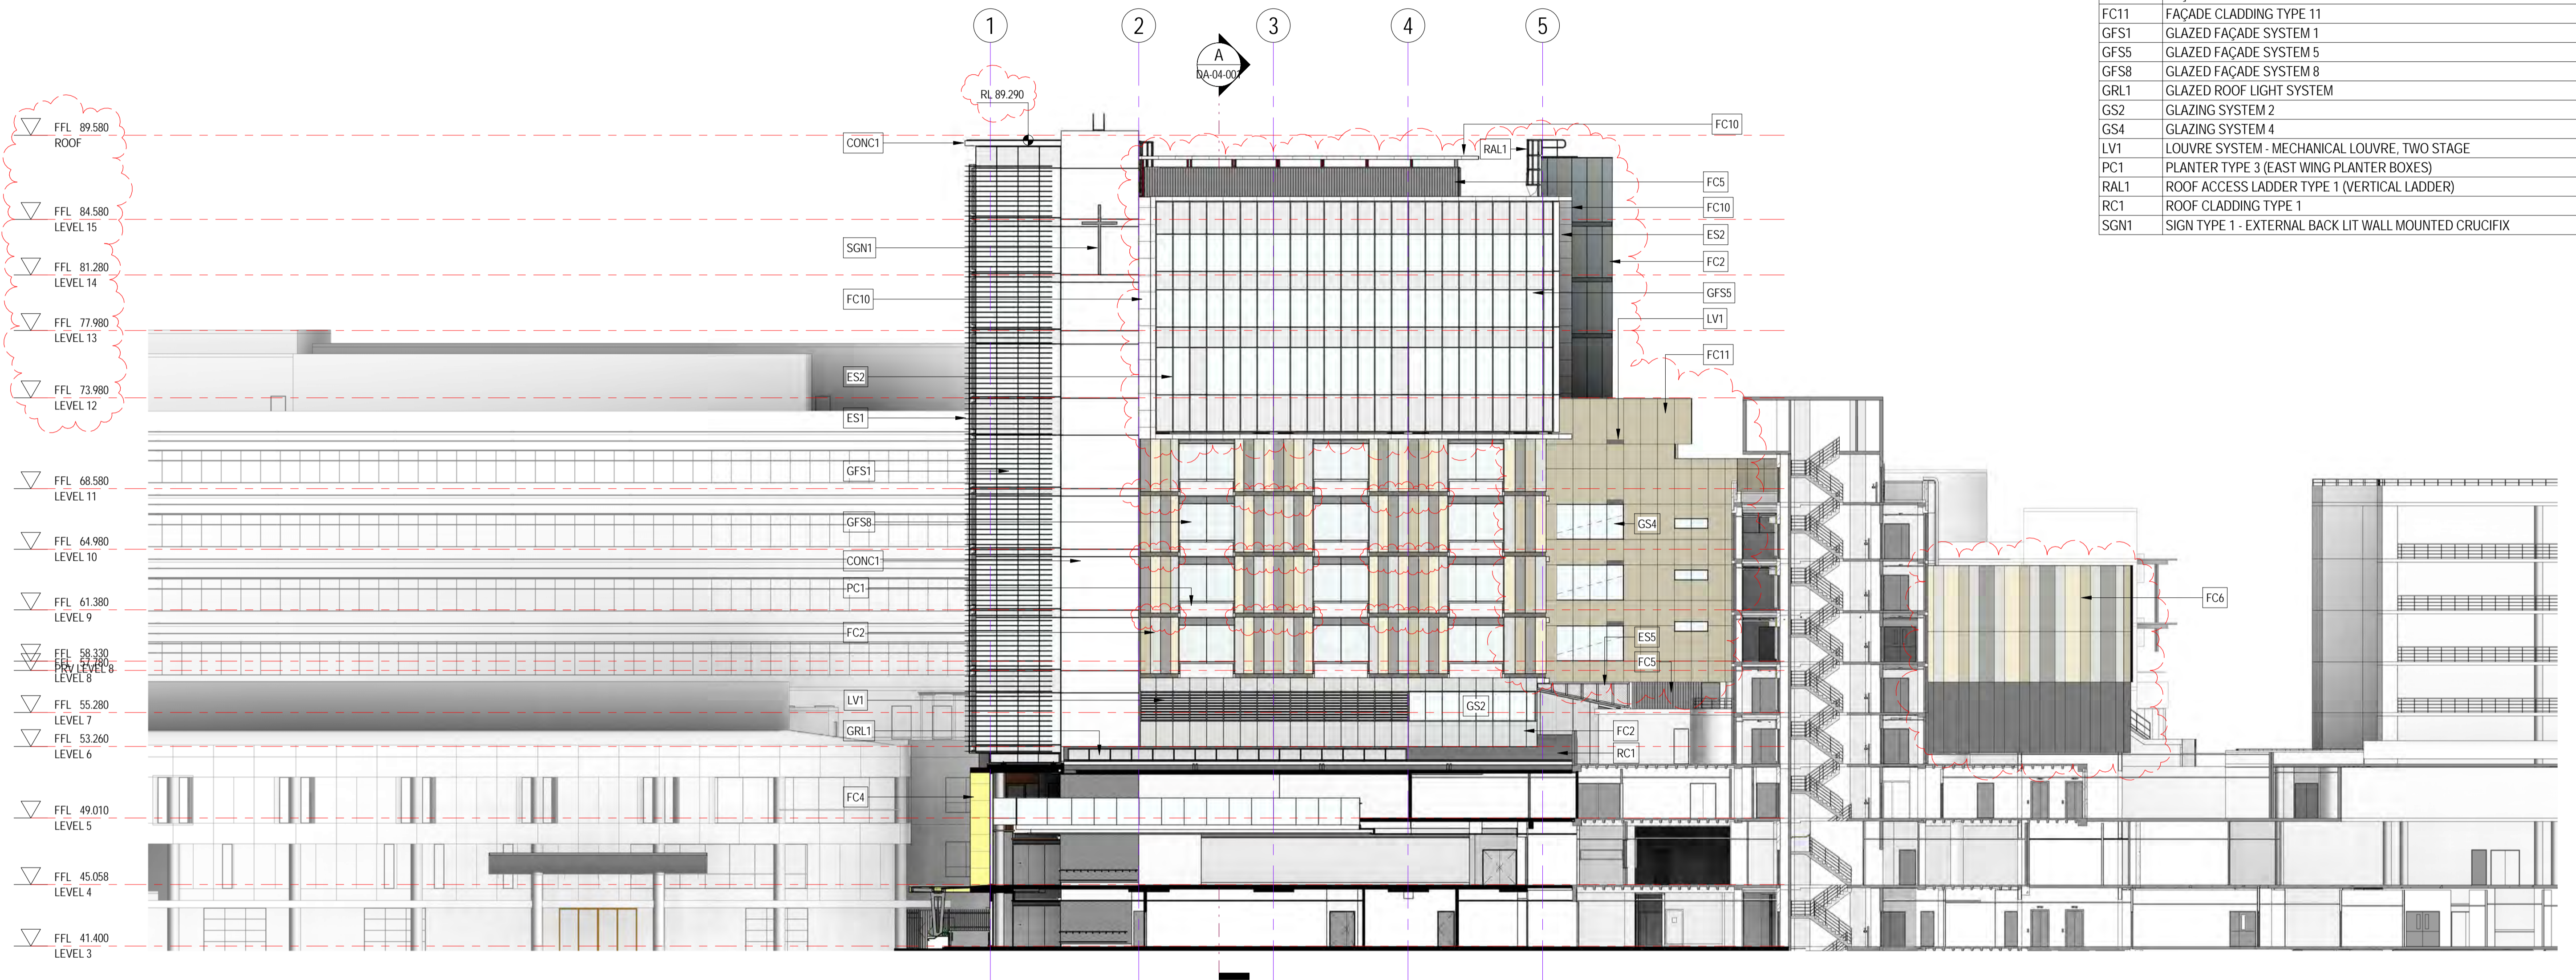

**1 EAST WING - WEST ELEVATION**  
1:200

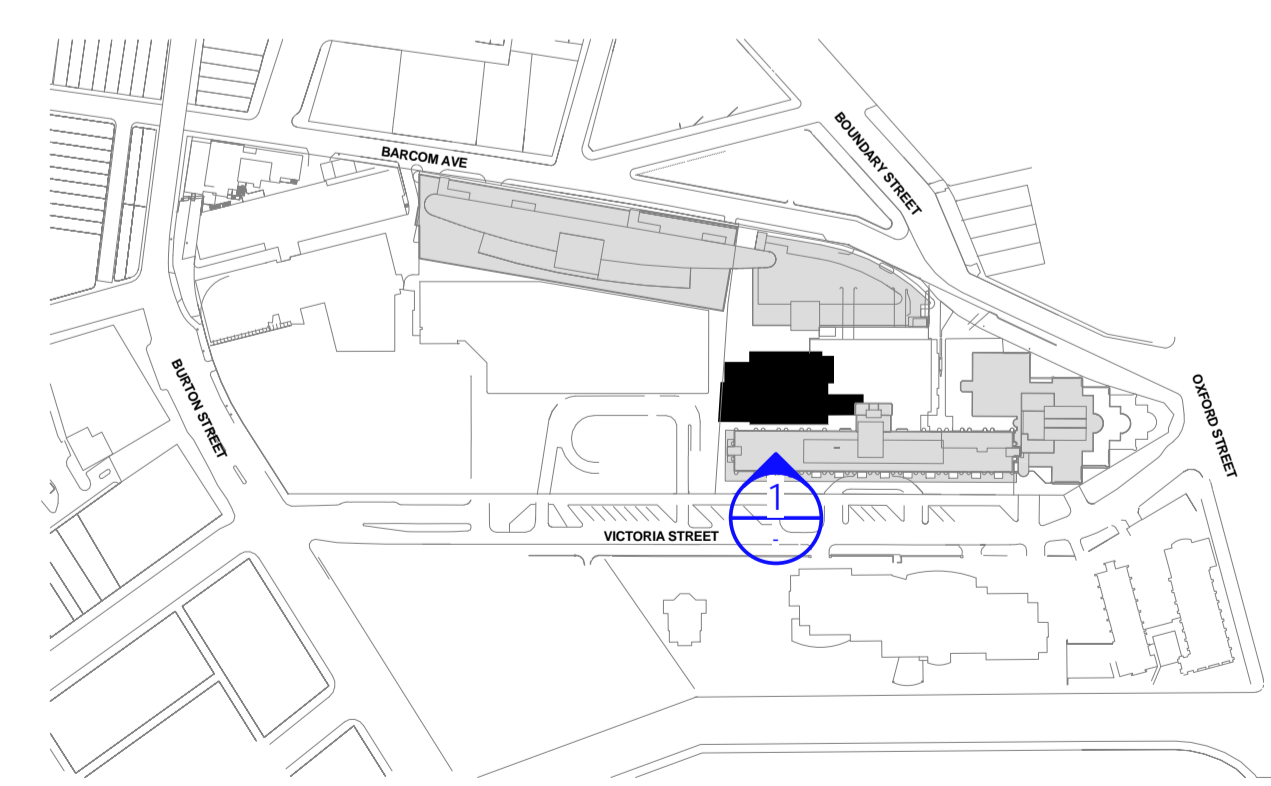

Revision	Date
A	12/12/14
B	14/01/15
C	30/01/15
D	13/02/15
E	17/12/15

Date
12/12/14
14/01/15
30/01/15
13/02/15
17/12/15


Scale  
1 : 200 @ A1

Client  
ST VINCENT'S  
HEALTHCARE LTD

Project Name  
ST VINCENT'S PRIVATE  
HOSPITAL SYDNEY  
REDEVELOPMENT

Status  
DA DEVELOPMENT  
APPLICATION


Drawing Level Region  
DA-03-002 LXX EW  
EAST WING - WEST ELEVATION

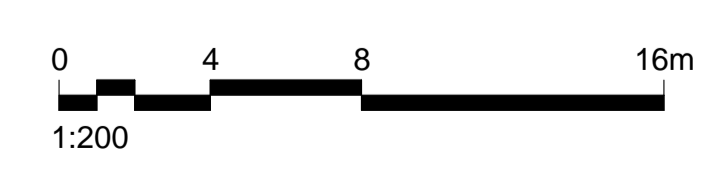


**HASSELL**



CODE	DESCRIPTION
CONC1	INSITU CONCRETE FINISH CLASS 2 (EAST WING LIFT CORE AND ESCAPE STAIR)
ES1	EXTERNAL SCREEN TYPE 1 - FIXED ALUMINIUM HORIZONTAL LOUVRES
FC1	FAÇADE CLADDING TYPE 1
FC2	FAÇADE CLADDING TYPE 2
FC3	FAÇADE CLADDING TYPE 3
FC4	FAÇADE CLADDING TYPE 4
FC6	FAÇADE CLADDING TYPE 6
FC10	FAÇADE CLADDING TYPE 10
GFS1	GLAZED FAÇADE SYSTEM 1
GFS2	GLAZED FAÇADE SYSTEM 2
GFS9	GLAZED FAÇADE SYSTEM 9
GFS10	GLAZED FAÇADE SYSTEM 10
GFS13	GLAZED FAÇADE SYSTEM 13
GFS14	GLAZED FAÇADE SYSTEM 14
GS2	GLAZING SYSTEM 2
PF1	PAINT FINISH (SVPHS HIGHRISE WING)
RAL2	ROOF ACCESS LADDER TYPE 2 (STEP LADDER)
SGN1	SIGN TYPE 1 - EXTERNAL BACK LIT WALL MOUNTED CRUCIFIX

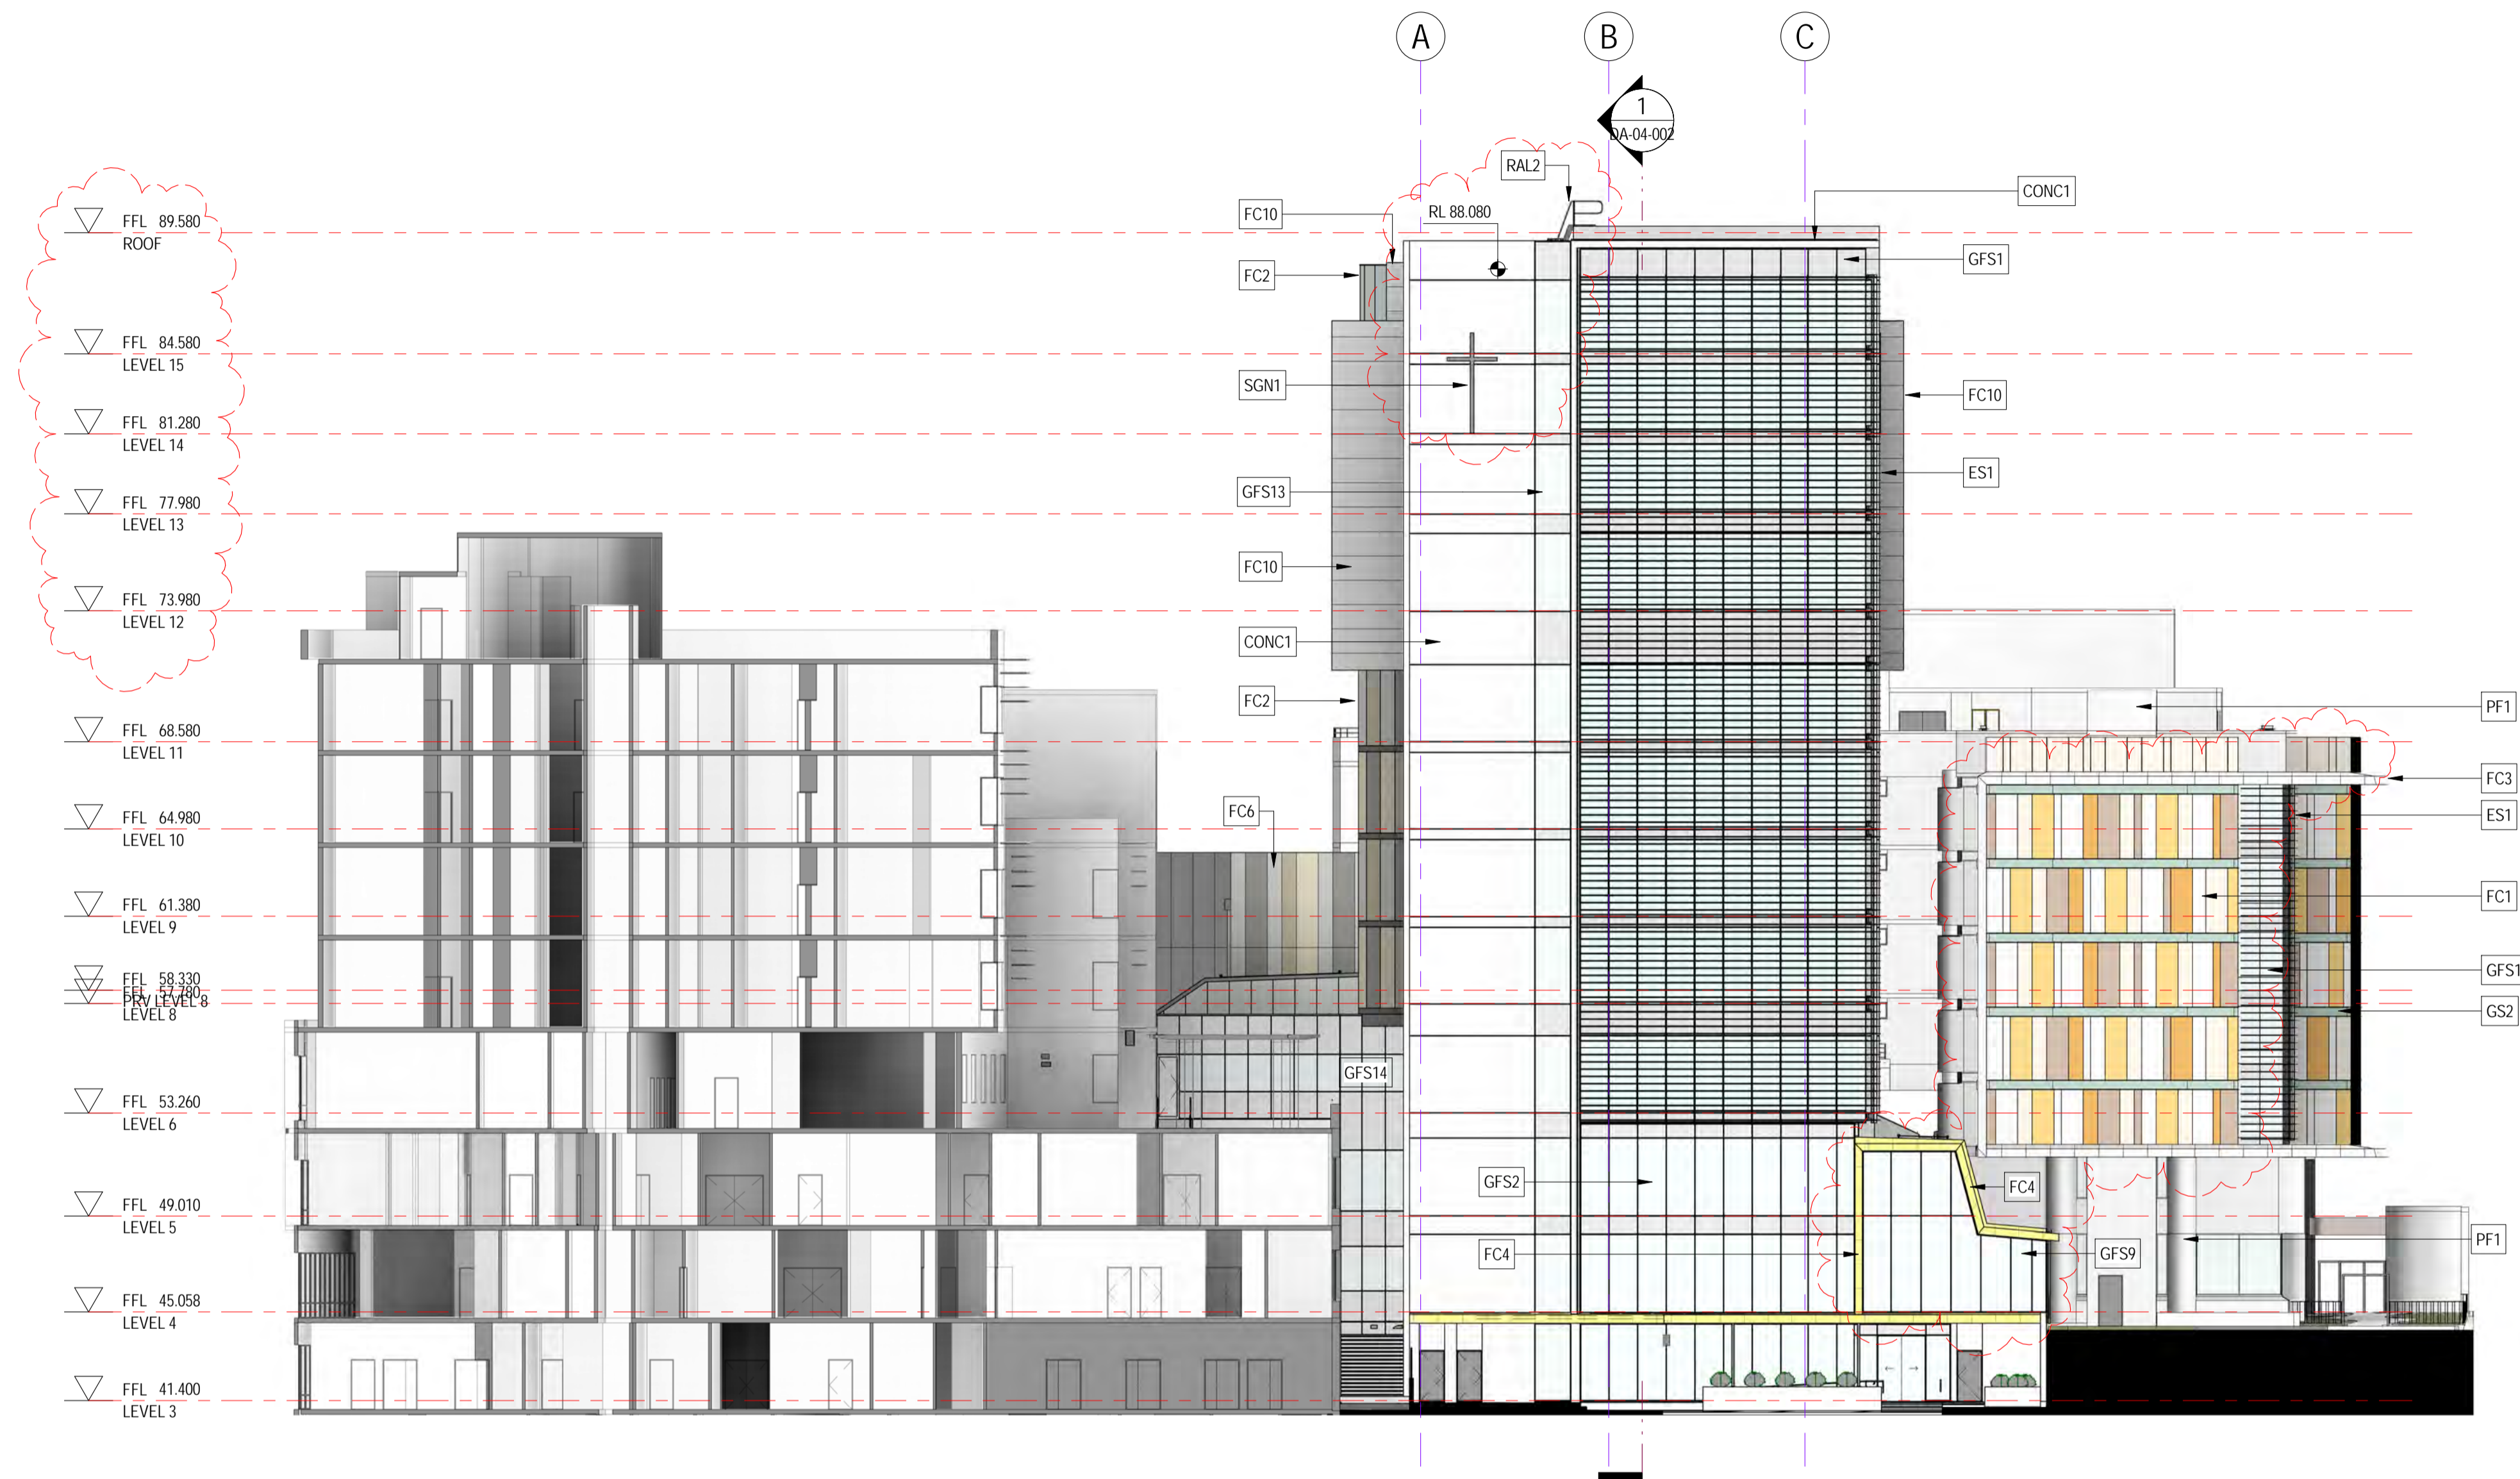

**1 EAST WING - NORTH ELEVATION**  
1:200

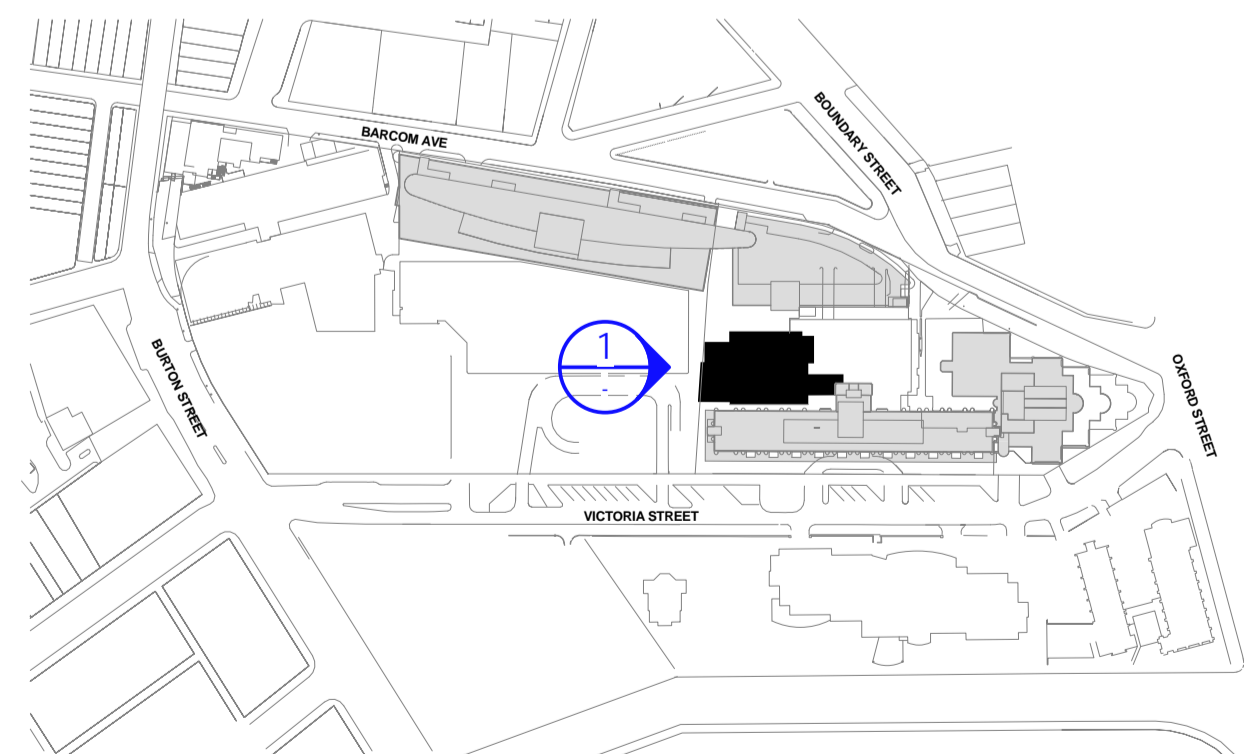

Revision	Date
A	12/12/14
B	14/01/15
C	30/01/15
D	13/02/15
E	17/12/15

Date
12/12/14
14/01/15
30/01/15
13/02/15
17/12/15


Scale  
1 : 200 @ A1

Client  
ST VINCENT'S  
HEALTHCARE LTD

Project Name  
ST VINCENT'S PRIVATE  
HOSPITAL SYDNEY  
REDEVELOPMENT

Status  
DA DEVELOPMENT  
APPLICATION


Drawing Level Region  
DA-03-003 LXX EW  
EAST WING - NORTH ELEVATION

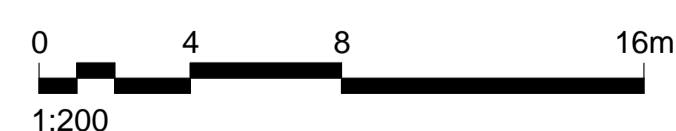


**HASSELL**



CODE	DESCRIPTION
ES2	EXTERNAL SCREEN TYPE 2 - FIXED ACM CLAD VERTICAL BLADES
FC1	FAÇADE CLADDING TYPE 1
FC2	FAÇADE CLADDING TYPE 2
FC3	FAÇADE CLADDING TYPE 3
FC5	FAÇADE CLADDING TYPE 5
FC6	FAÇADE CLADDING TYPE 6
FC7	FAÇADE CLADDING TYPE 7
FC10	FAÇADE CLADDING TYPE 10
FC11	FAÇADE CLADDING TYPE 11
GFS3	GLAZED FAÇADE SYSTEM 3
GFS5	GLAZED FAÇADE SYSTEM 5
GS3	GLAZING SYSTEM 3
LV2	LOUVRE SYSTEM - TWO STAGE COLORBOND STEEL
RAL1	ROOF ACCESS LADDER TYPE 1 (VERTICAL LADDER)

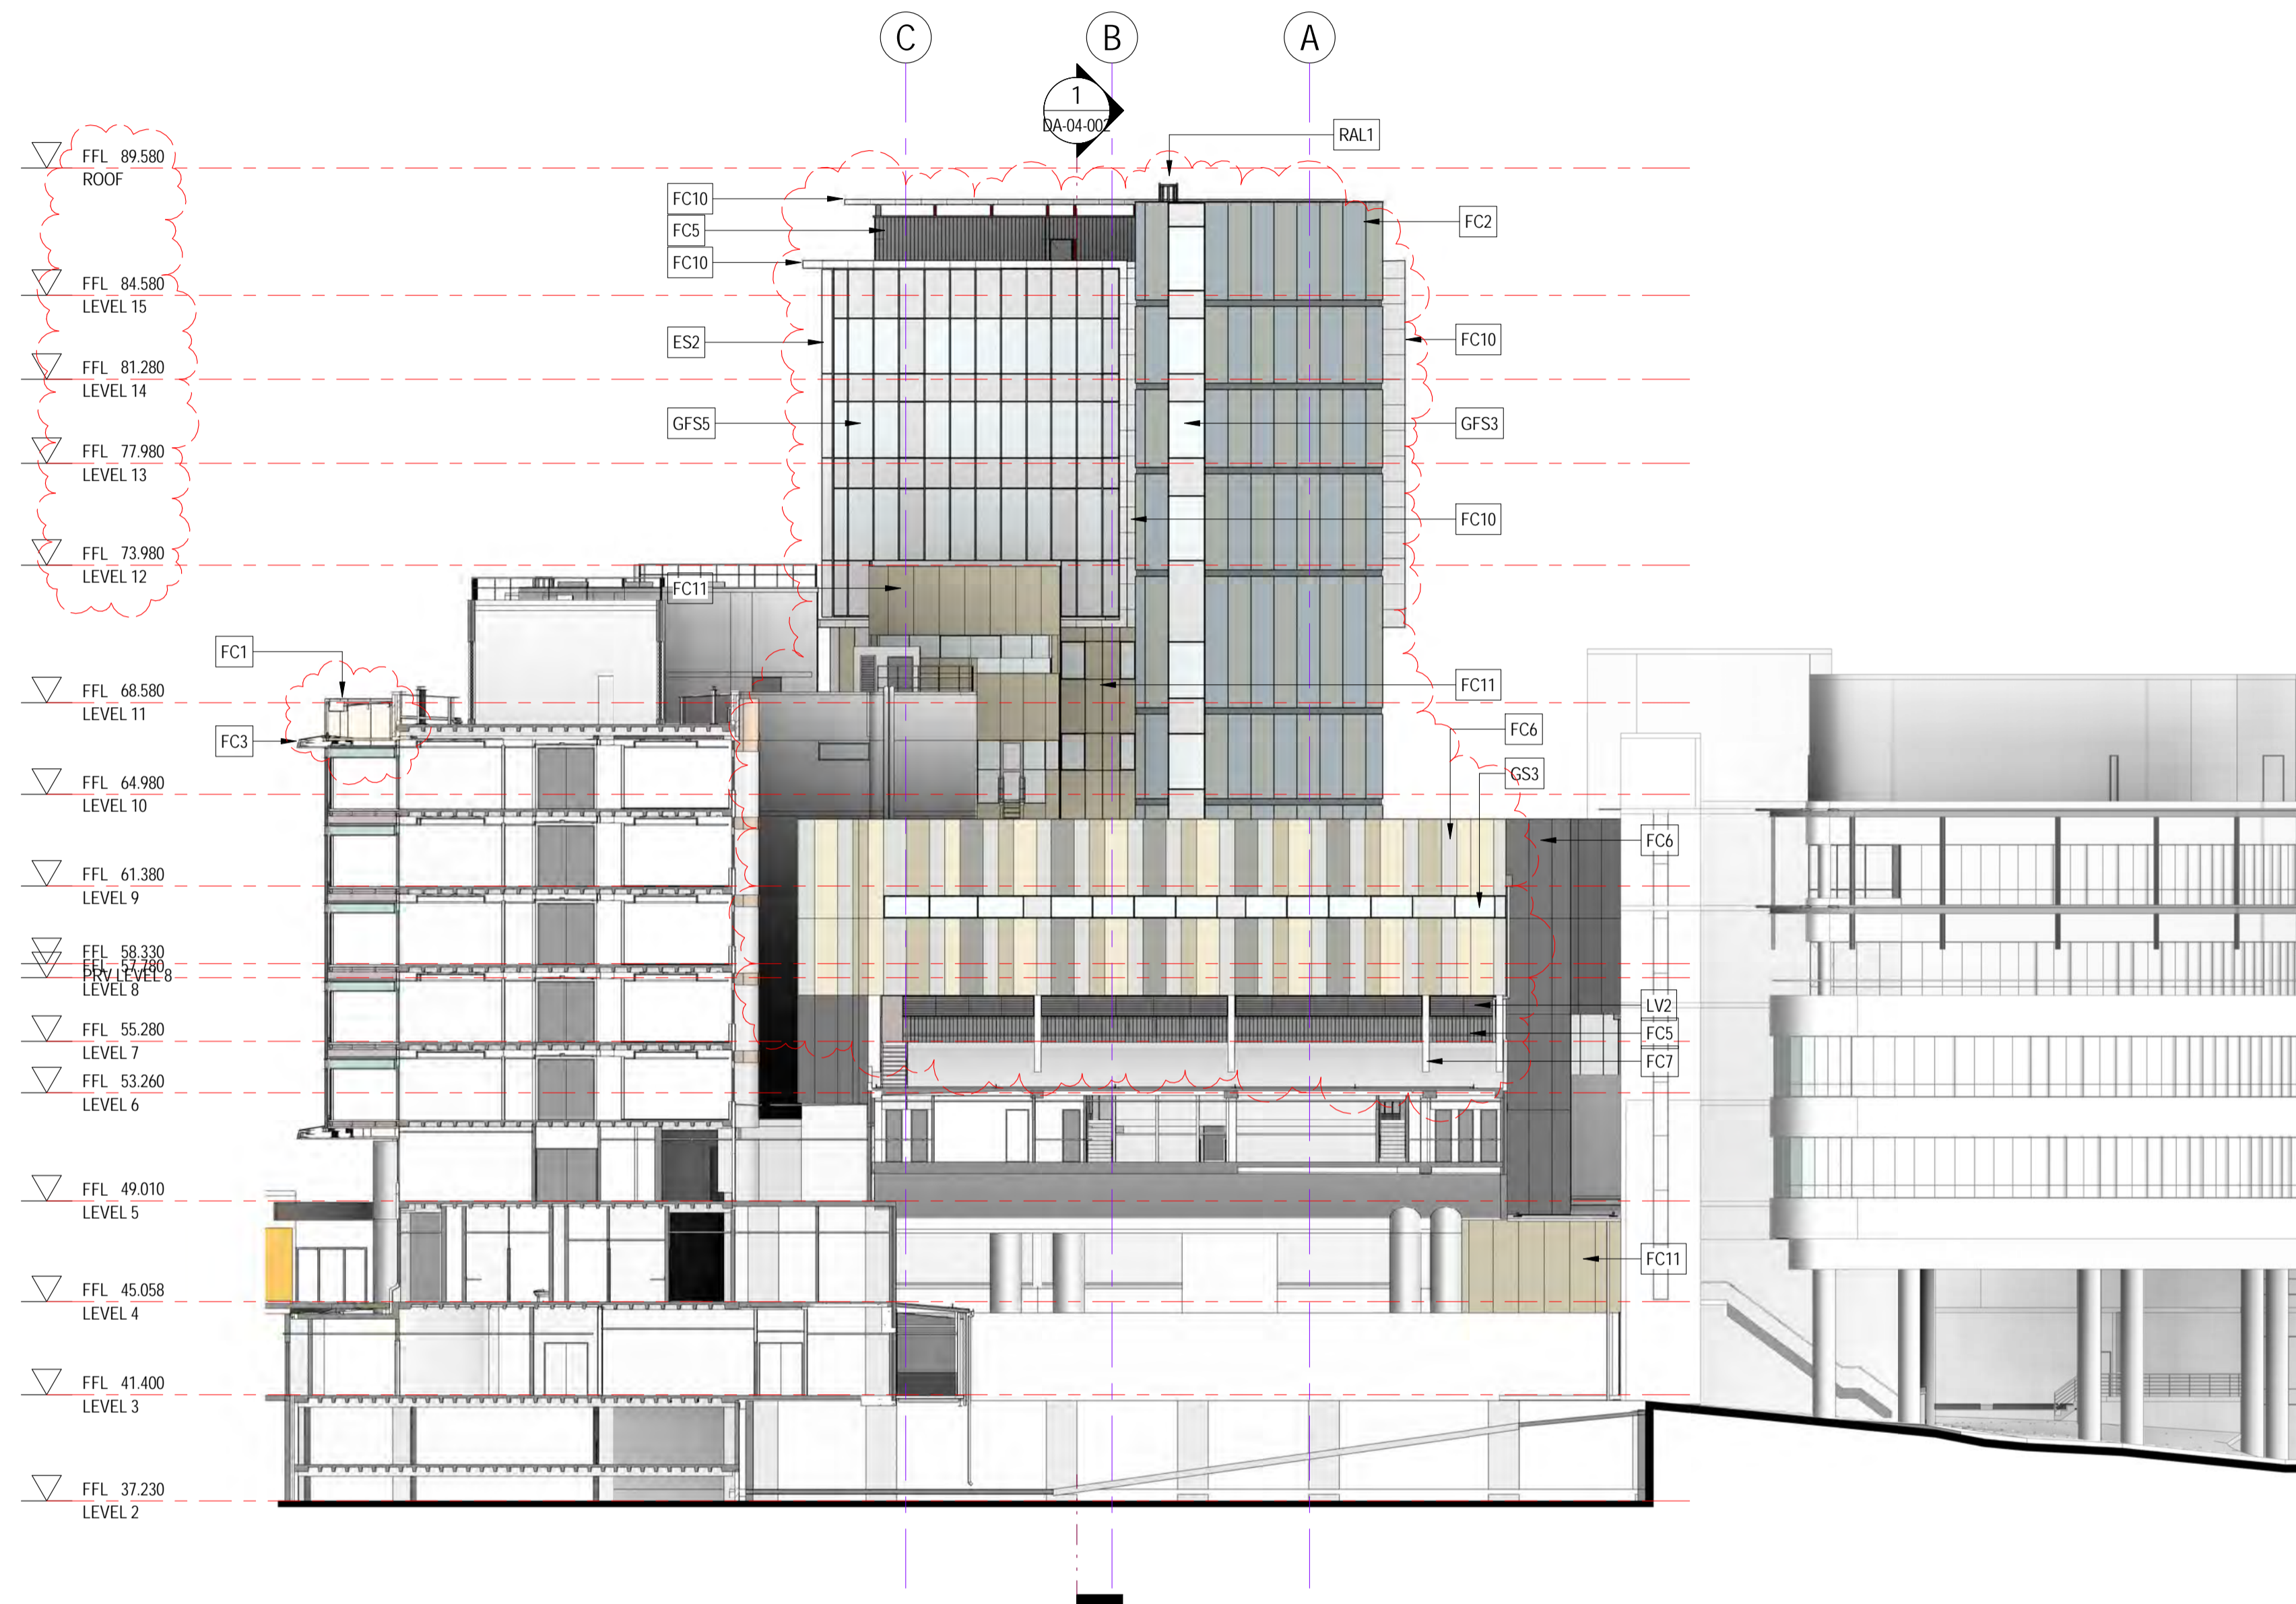


**1 EAST WING - SOUTH ELEVATION**  
1:200

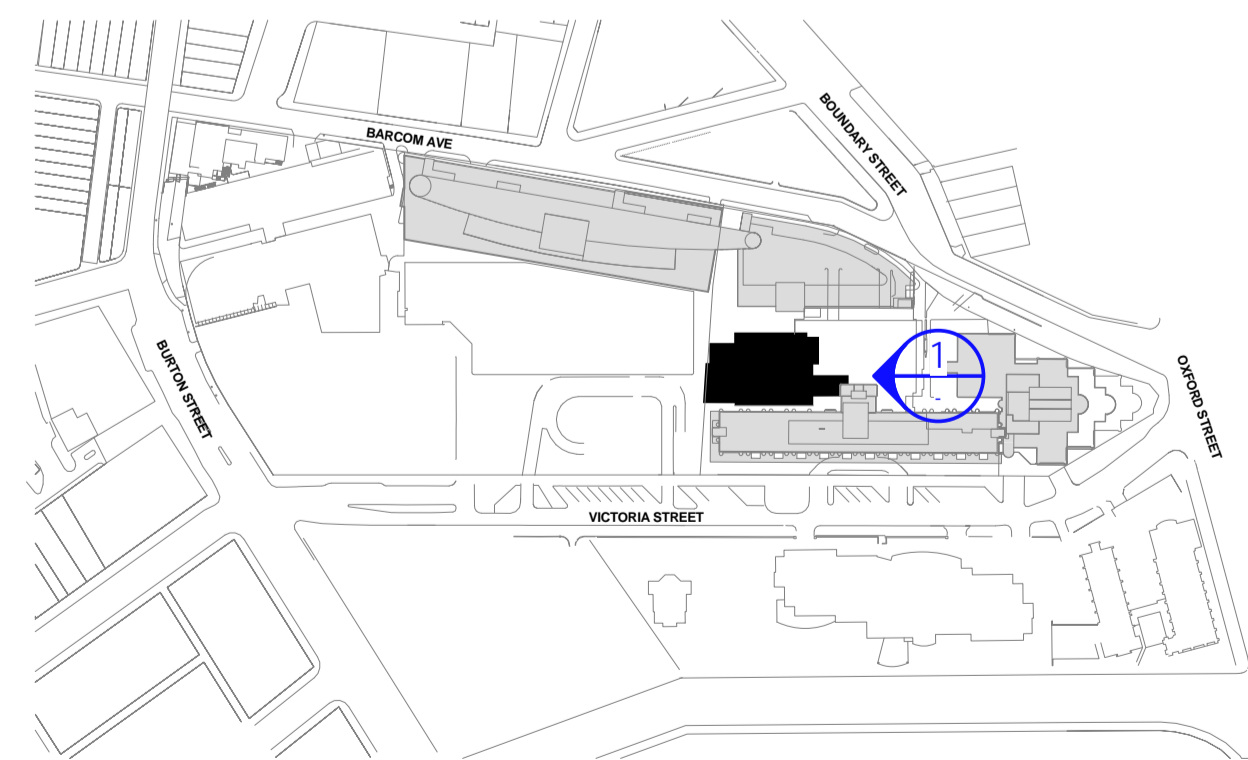

Revision	Date
A	12/12/14
B	14/01/15
C	30/01/15
D	13/02/15
E	17/12/15
F	22/04/16

Date
12/12/14
14/01/15
30/01/15
13/02/15
17/12/15
22/04/16

Scale  
1:200 @ A1

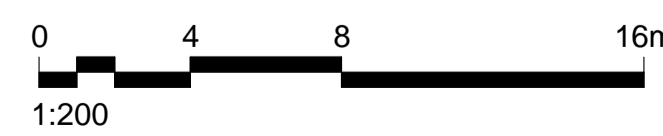

Client  
ST VINCENT'S  
HEALTHCARE LTD

Project Name  
ST VINCENT'S PRIVATE  
HOSPITAL SYDNEY  
REDEVELOPMENT


Status  
DA DEVELOPMENT  
APPLICATION

Drawing Level Region  
DA-03-004 LXX EW  
EAST WING - SOUTH ELEVATION


**HASSELL**



CODE	DESCRIPTION
CONC1	INSITU CONCRETE FINISH CLASS 2 (EAST WING LIFT CORE AND ESCAPE STAIR)
ES2	EXTERNAL SCREEN TYPE 2 - FIXED ACM CLAD VERTICAL BLADES
FC2	FAÇADE CLADDING TYPE 2
FC5	FAÇADE CLADDING TYPE 5
FC6	FAÇADE CLADDING TYPE 6
FC10	FAÇADE CLADDING TYPE 10
FC11	FAÇADE CLADDING TYPE 11
GFS5	GLAZED FAÇADE SYSTEM 5
GFS8	GLAZED FAÇADE SYSTEM 8
GFS13	GLAZED FAÇADE SYSTEM 13
GFS14	GLAZED FAÇADE SYSTEM 14
GS3	GLAZING SYSTEM 3
LV1	LOUVRE SYSTEM - MECHANICAL LOUVRE, TWO STAGE
PC1	PLANTER TYPE 3 (EAST WING PLANTER BOXES)
RAL1	ROOF ACCESS LADDER TYPE 1 (VERTICAL LADDER)

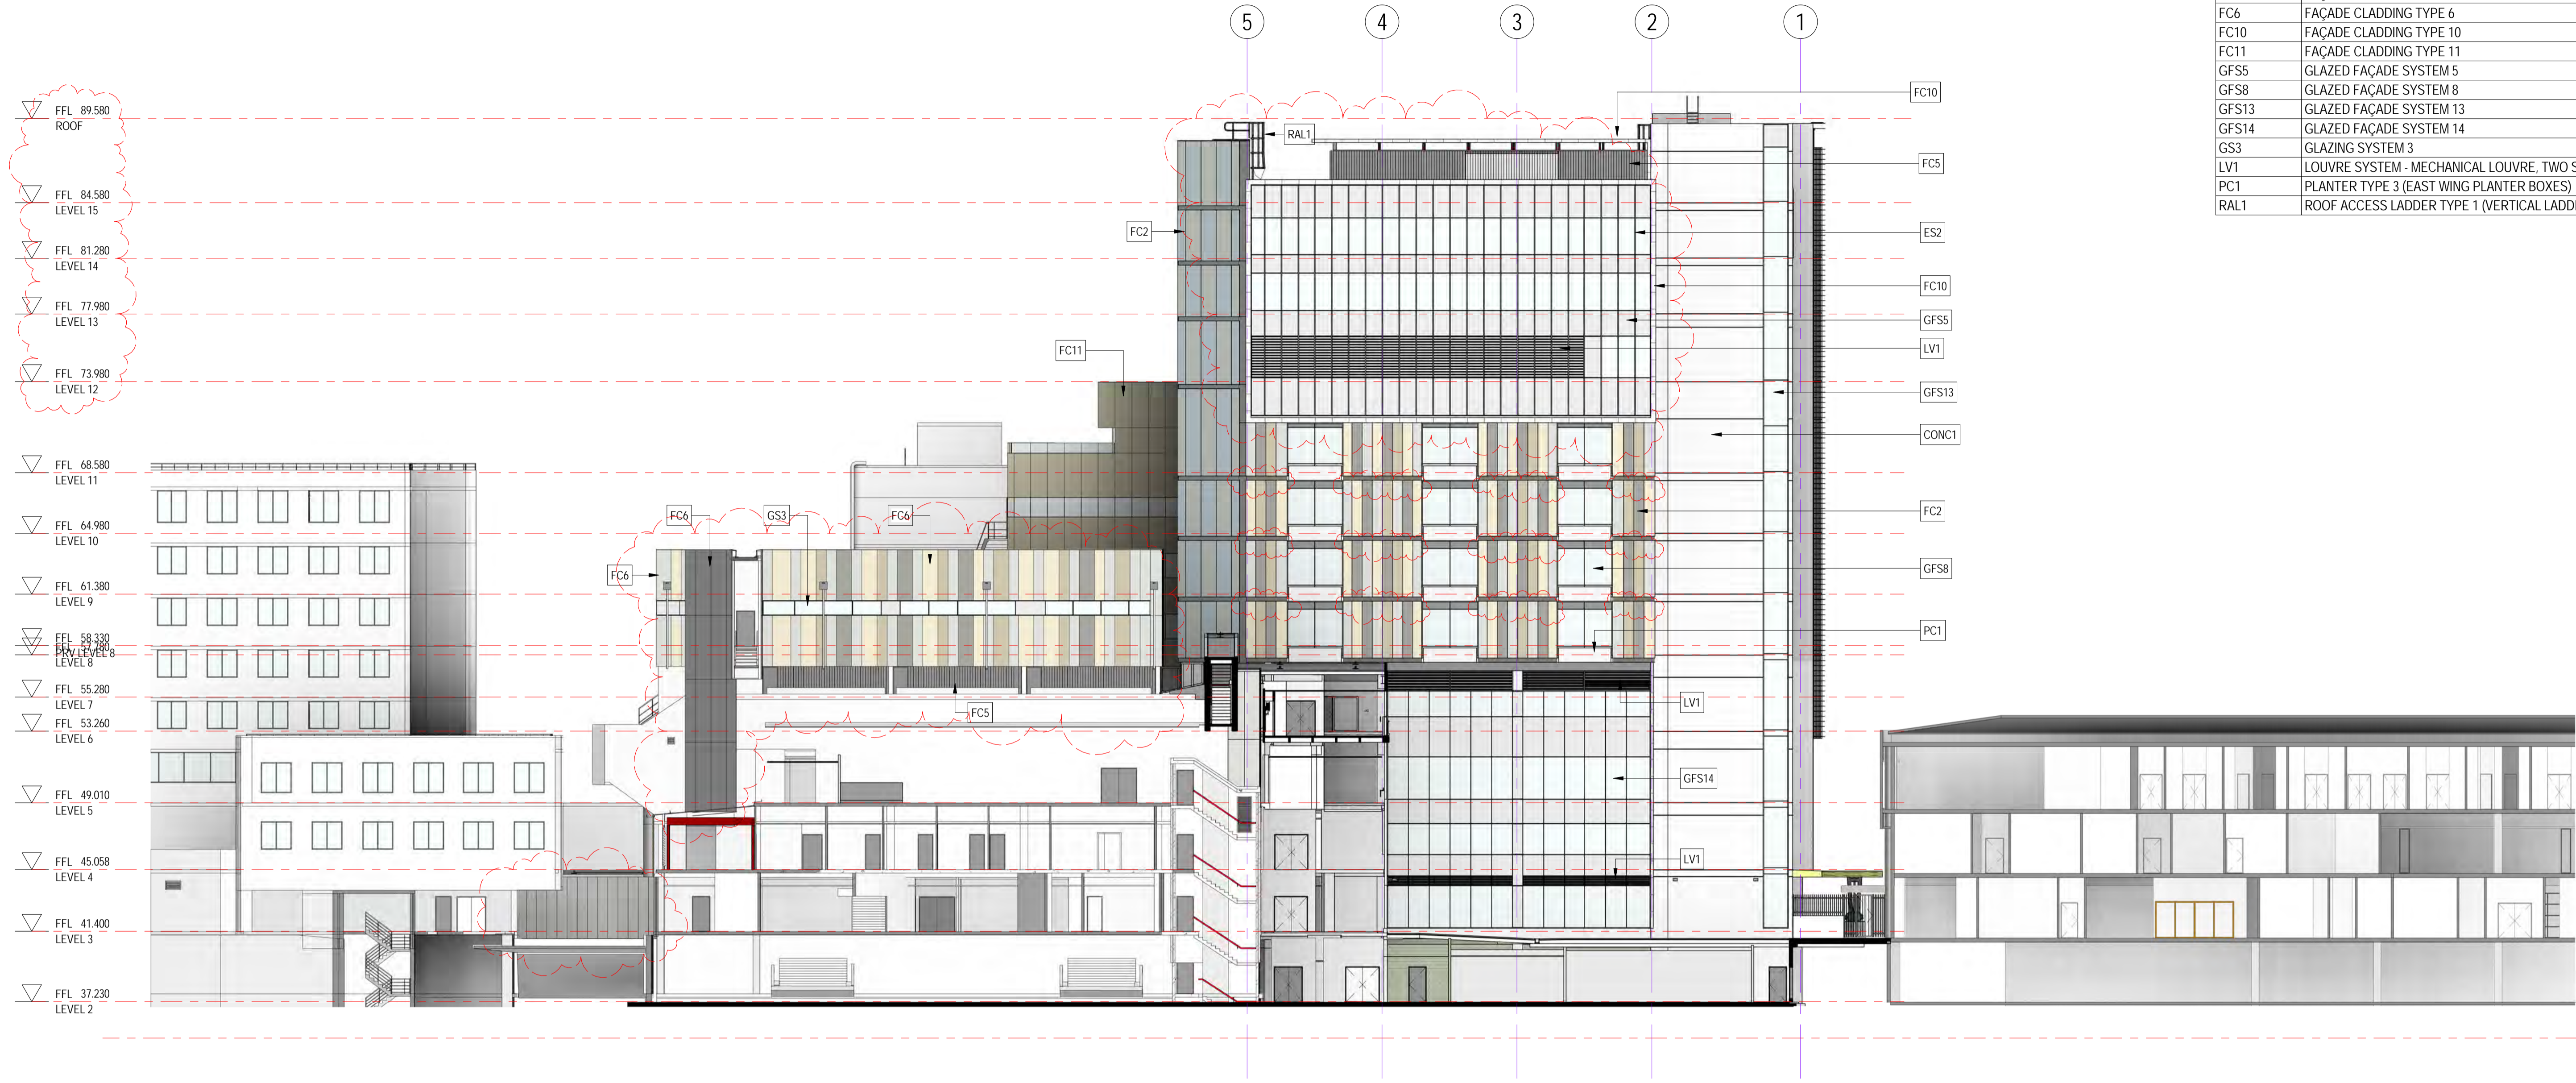

**1 EAST WING - EAST ELEVATION**  
1:200

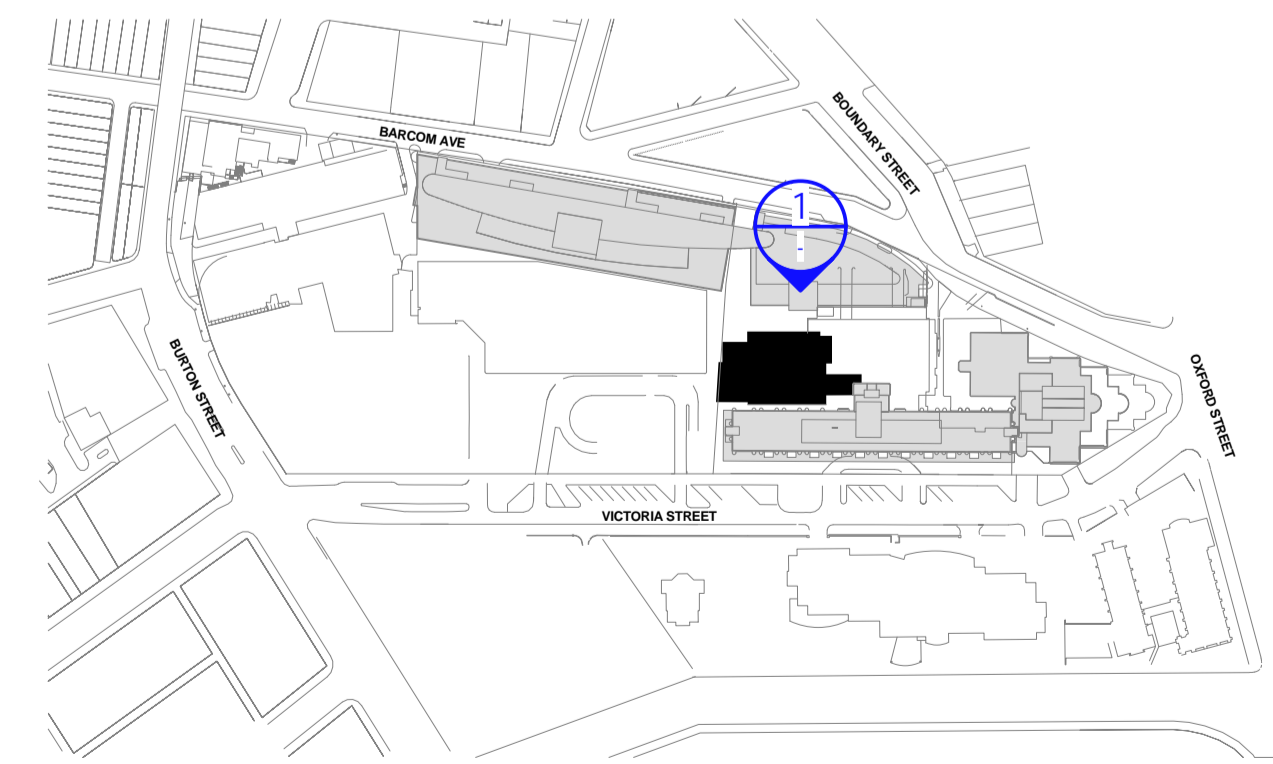

Revision	Date
A	12/12/14
B	14/01/15
C	30/01/15
D	13/02/15
E	17/12/15

Date  
12/12/14  
14/01/15  
30/01/15  
13/02/15  
17/12/15


Scale  
1 : 200 @ A1

Client  
ST VINCENT'S  
HEALTHCARE LTD

Project Name  
ST VINCENT'S PRIVATE  
HOSPITAL SYDNEY  
REDEVELOPMENT


Status  
DA DEVELOPMENT  
APPLICATION

Drawing Level Region  
DA-03-005 LXX EW  
EAST WING - EAST ELEVATION

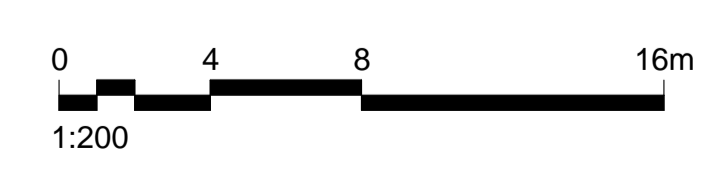


**HASSELL**



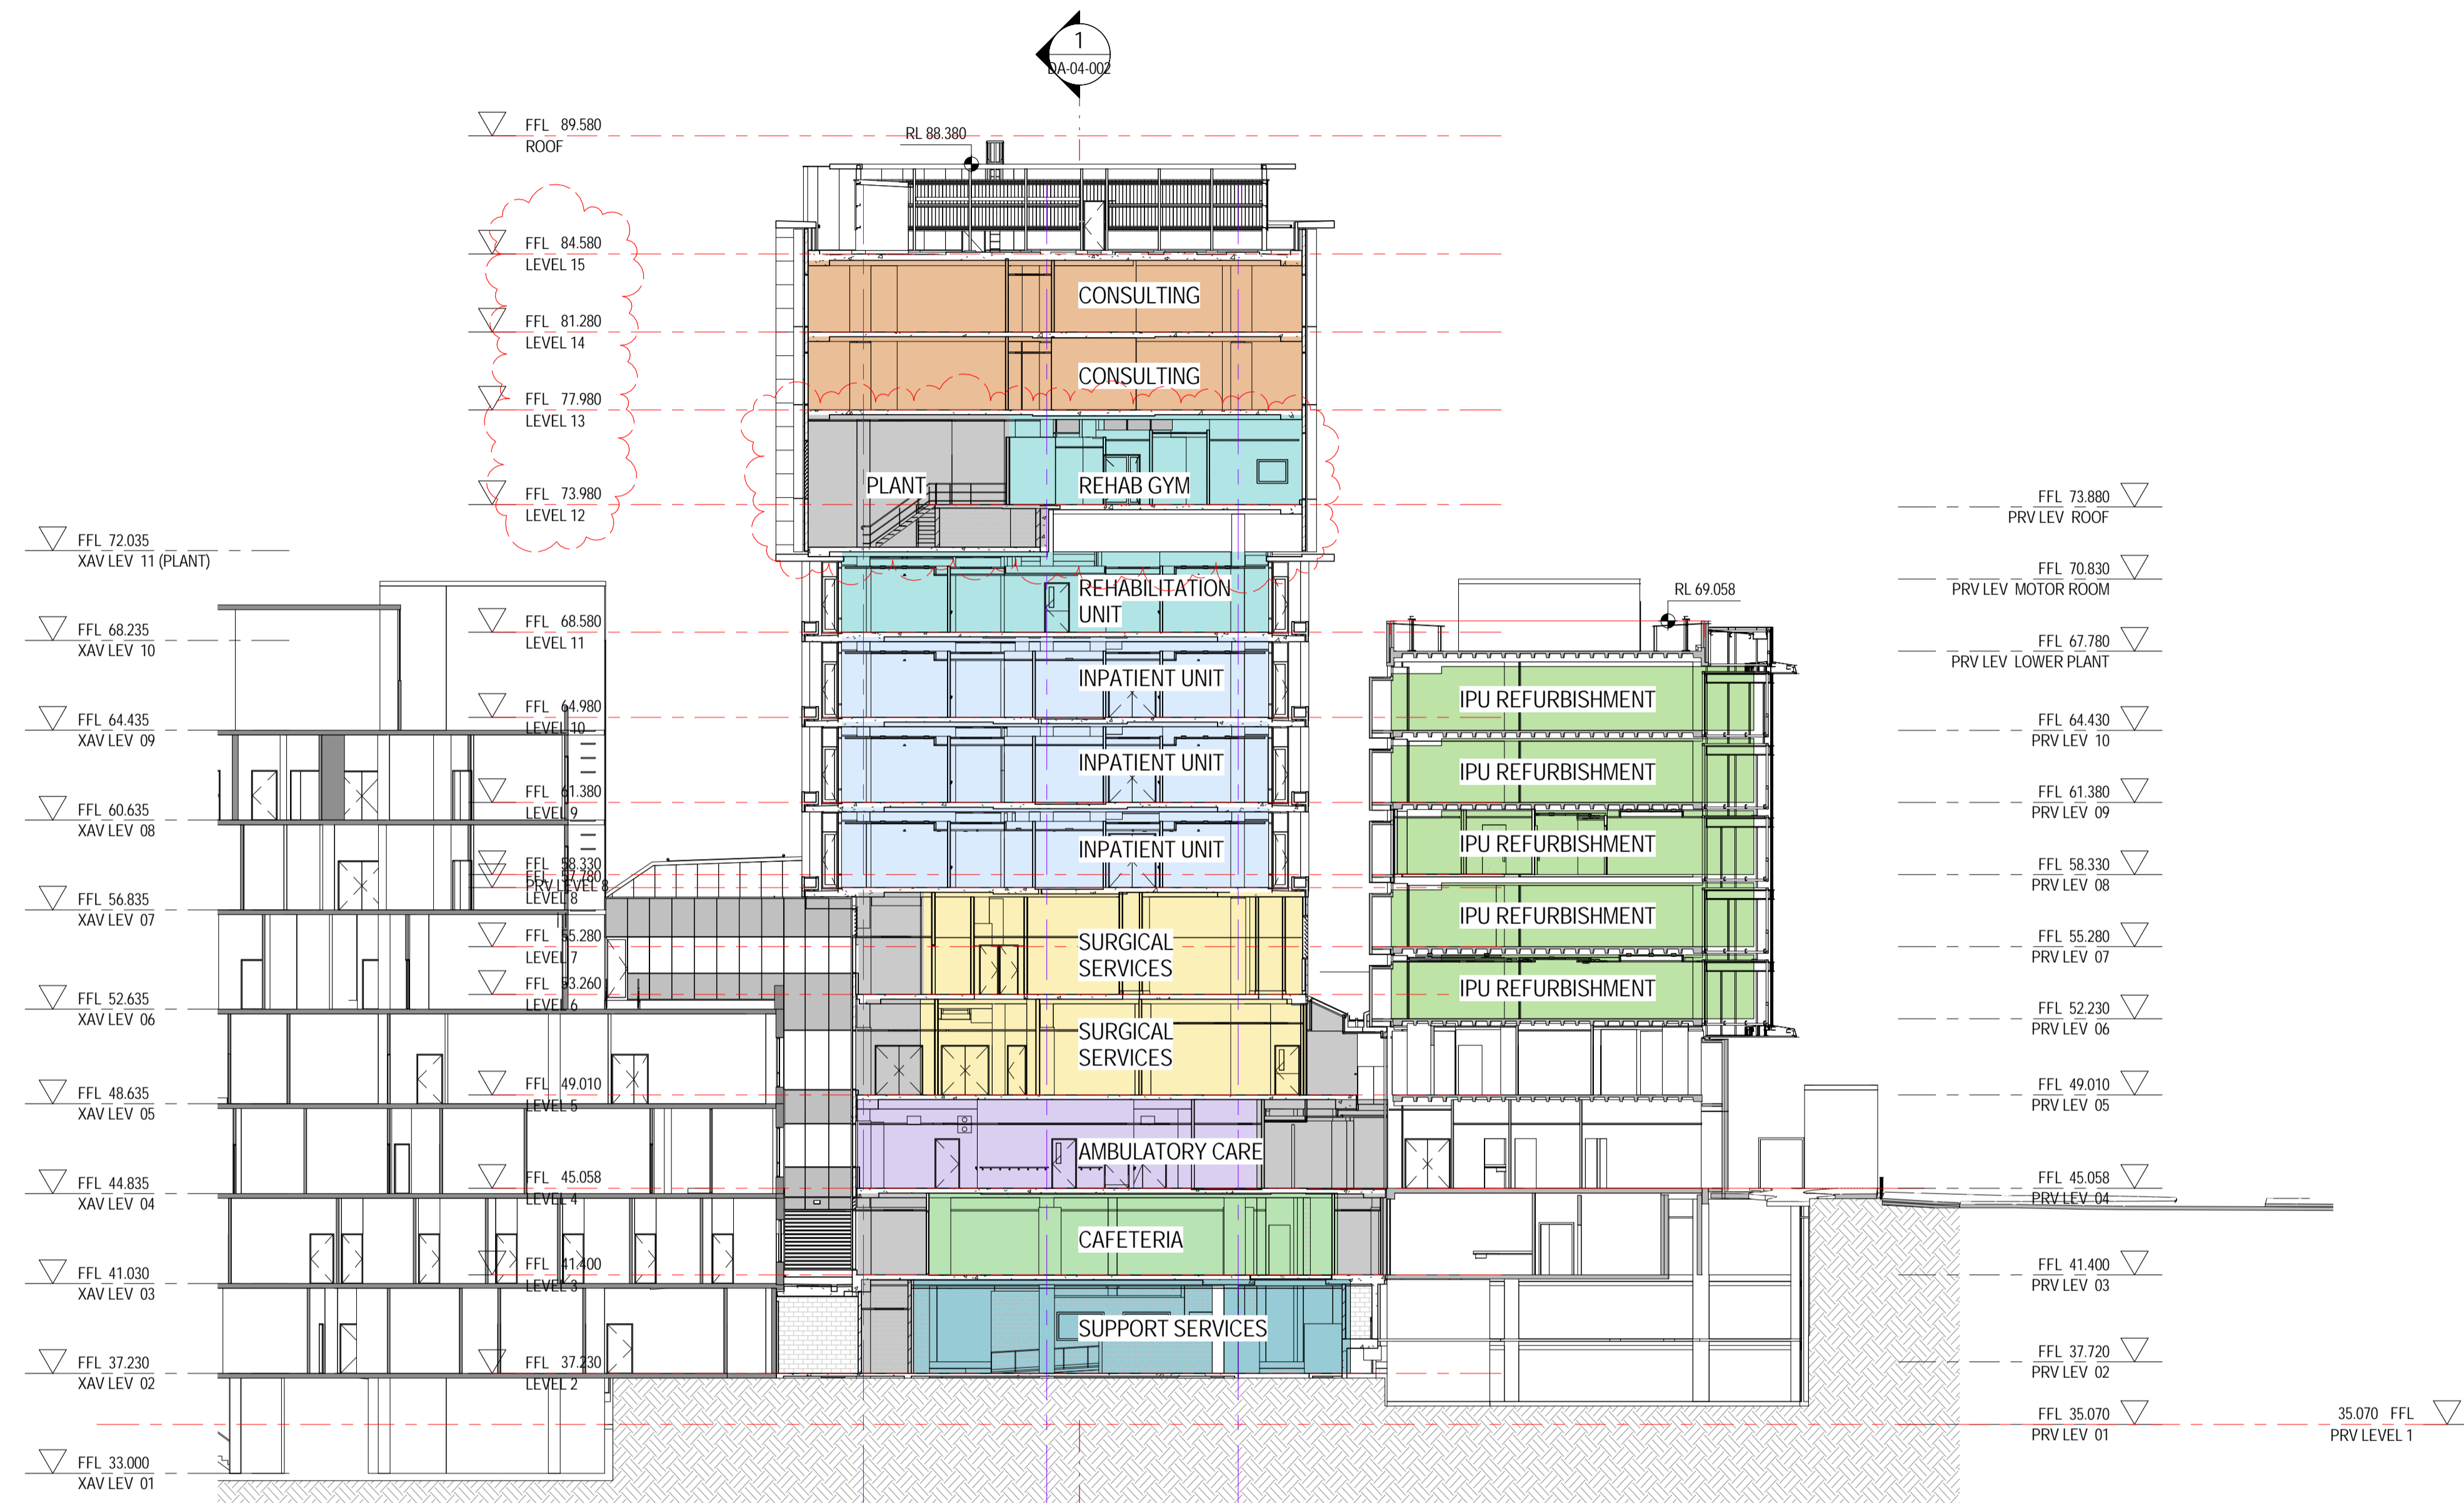

**A EAST-WEST SECTION**  
1:200

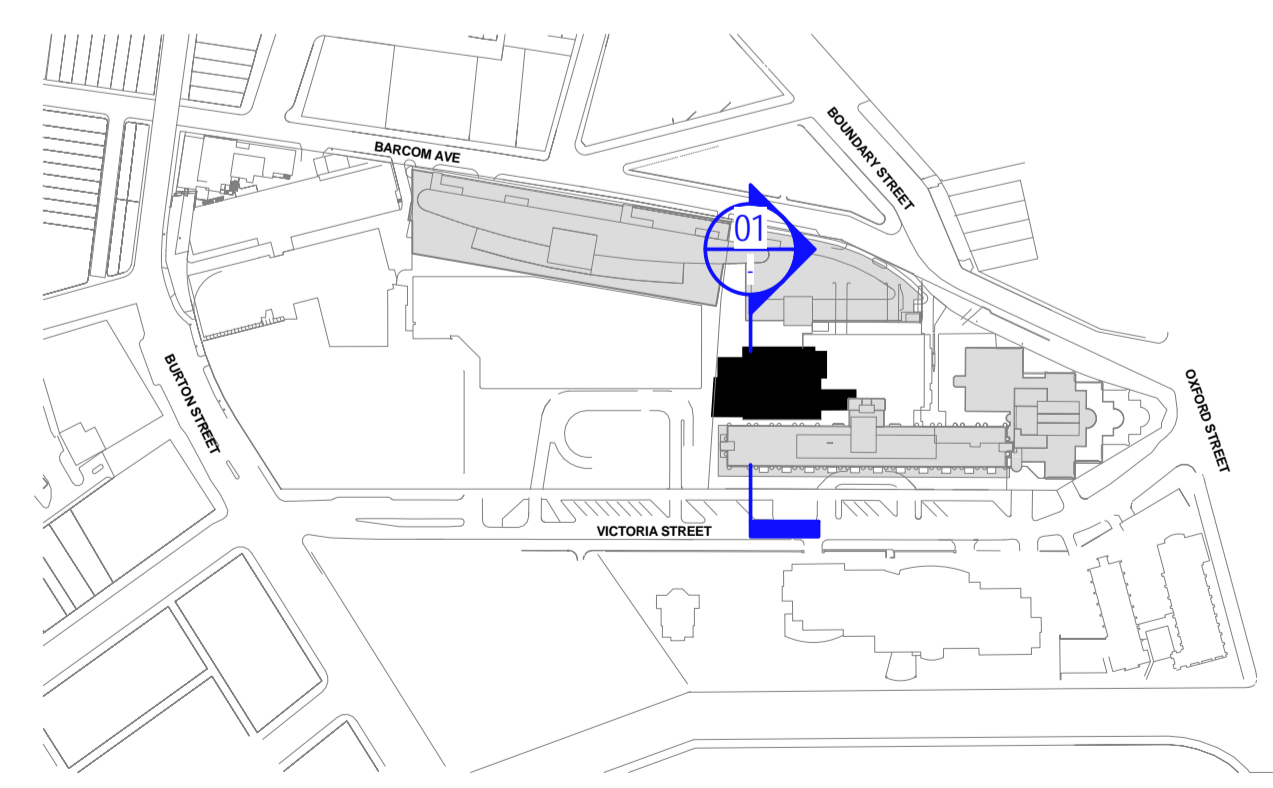

Revision	Date
A	12/12/14
B	14/01/15
C	30/01/15
D	13/02/15
E	17/12/15

Revision	Date
A	12/12/14
B	14/01/15
C	30/01/15
D	13/02/15
E	17/12/15

Scale  
1 : 200 @ A1


Client  
ST VINCENT'S  
HEALTHCARE LTD

Project Name  
ST VINCENT'S PRIVATE  
HOSPITAL SYDNEY  
REDEVELOPMENT

Status  
DA DEVELOPMENT  
APPLICATION


Drawing Level Region  
DA-04-001 LXX XX

GA SECTION. EAST-WEST

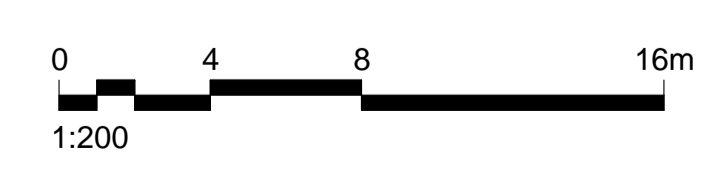


**HASSELL**



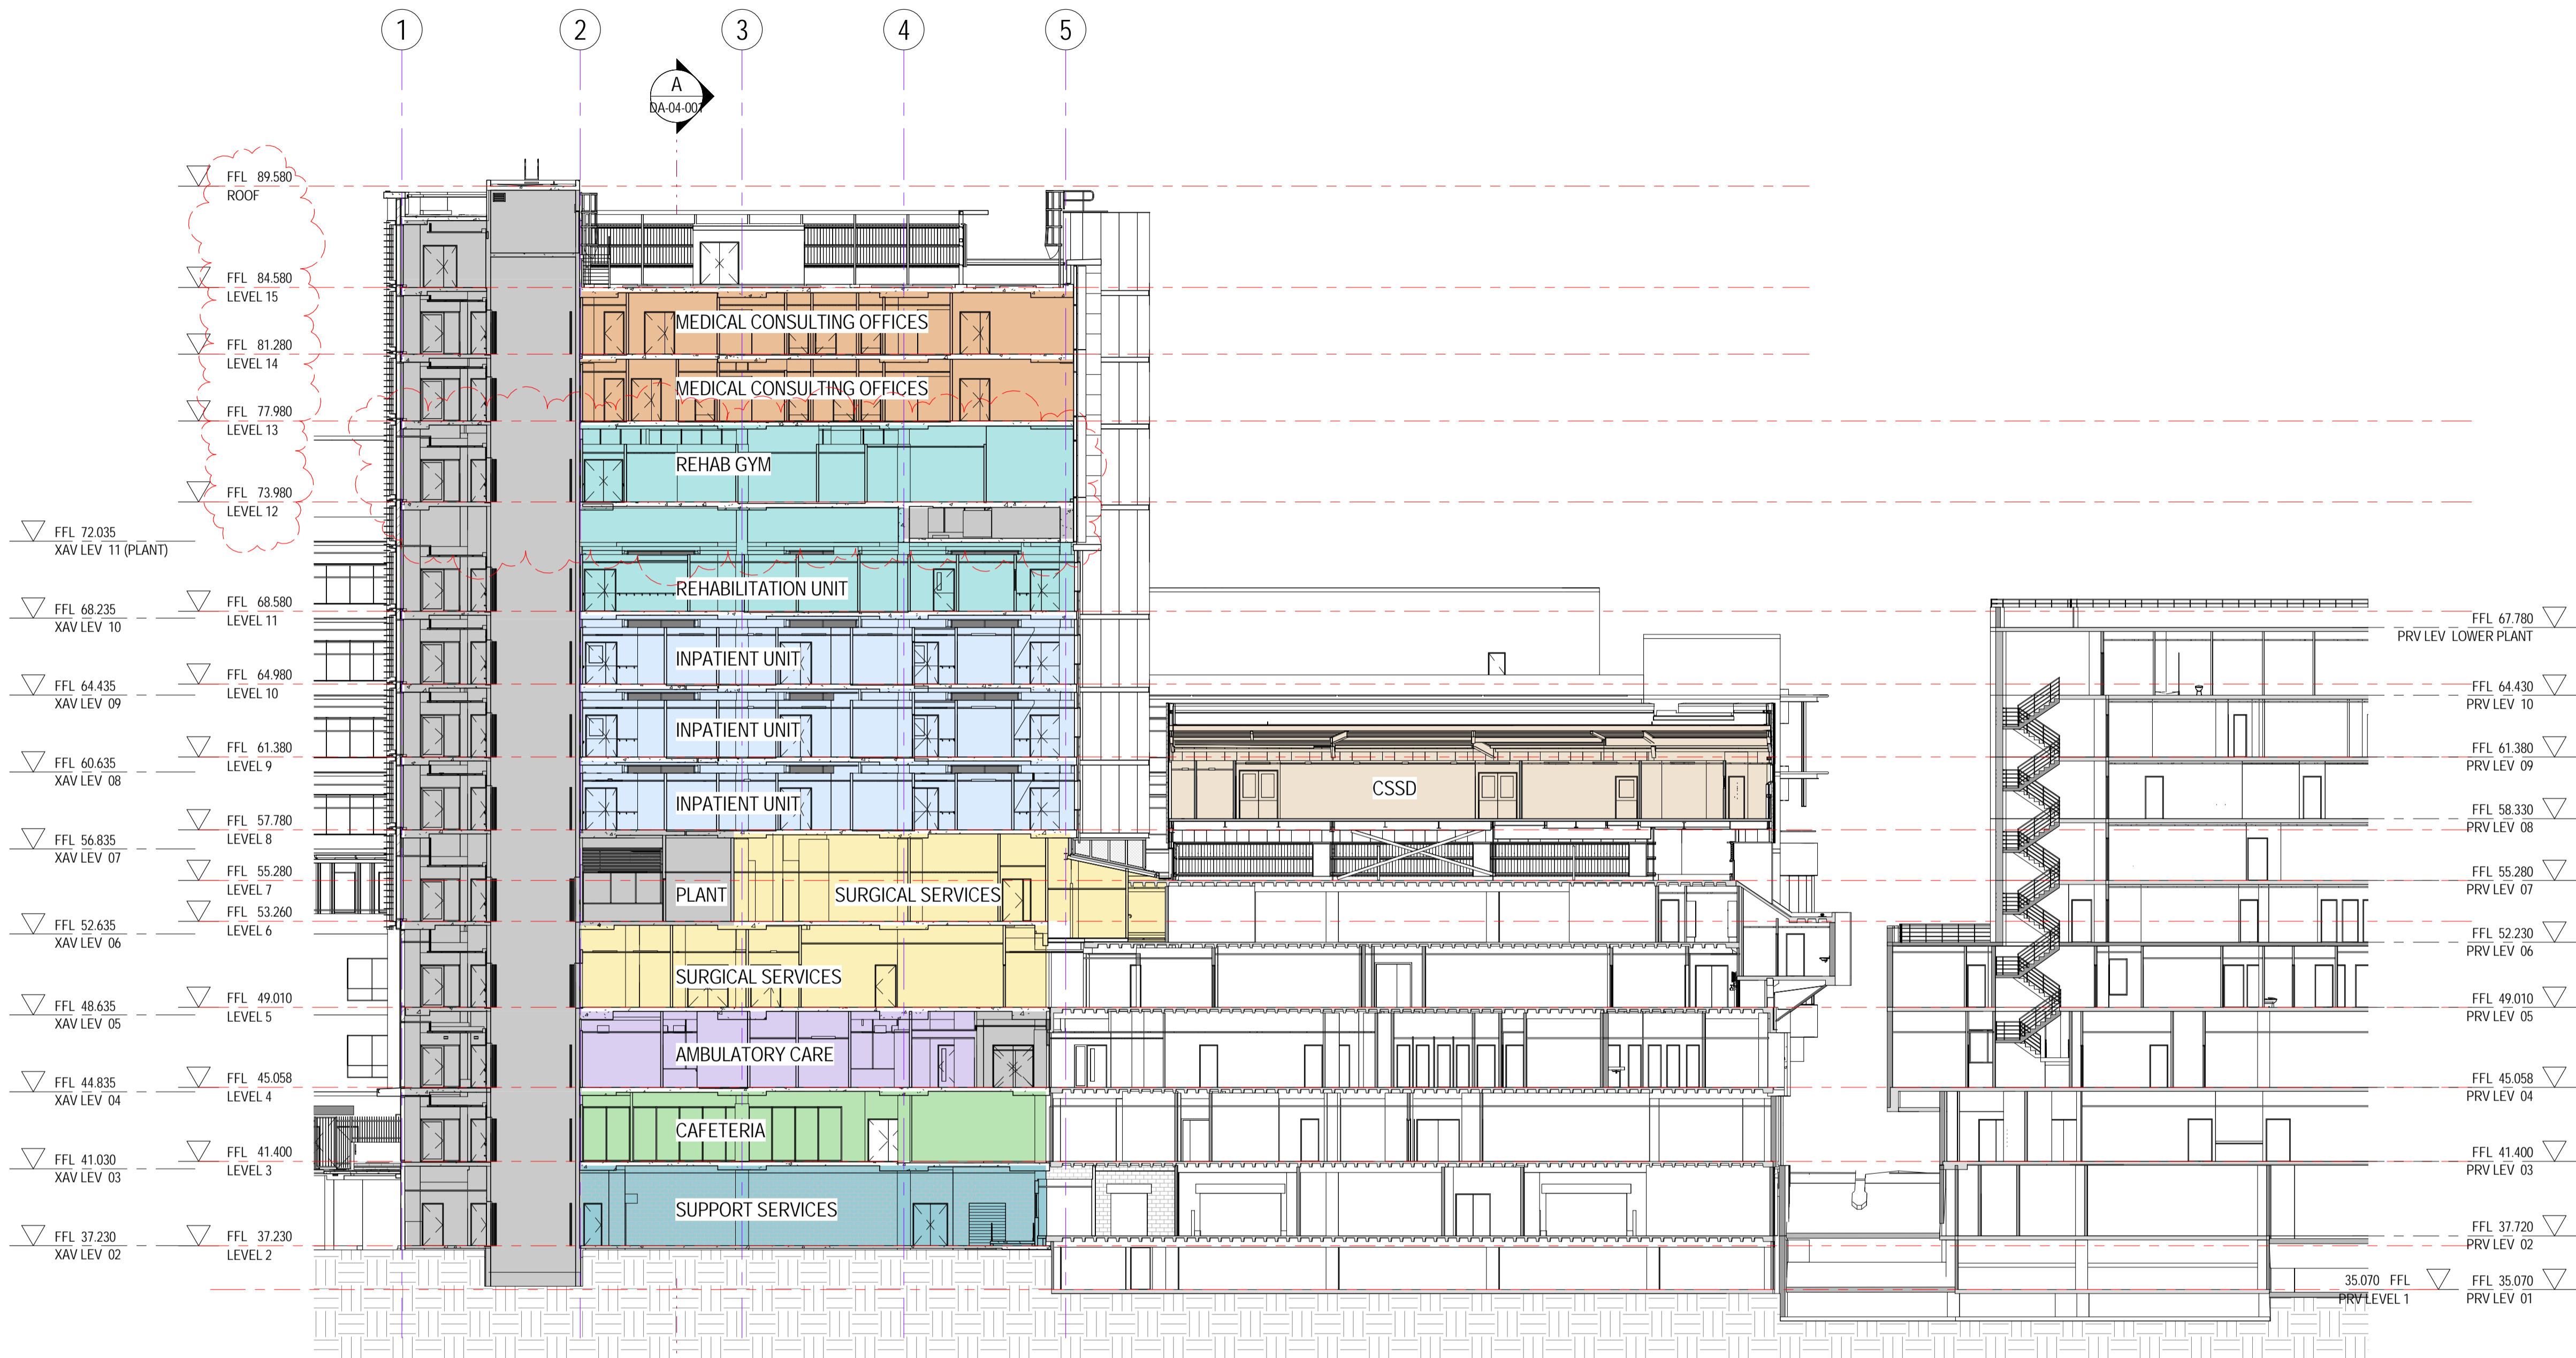

**1 NORTH-SOUTH SECTION**  
1:200

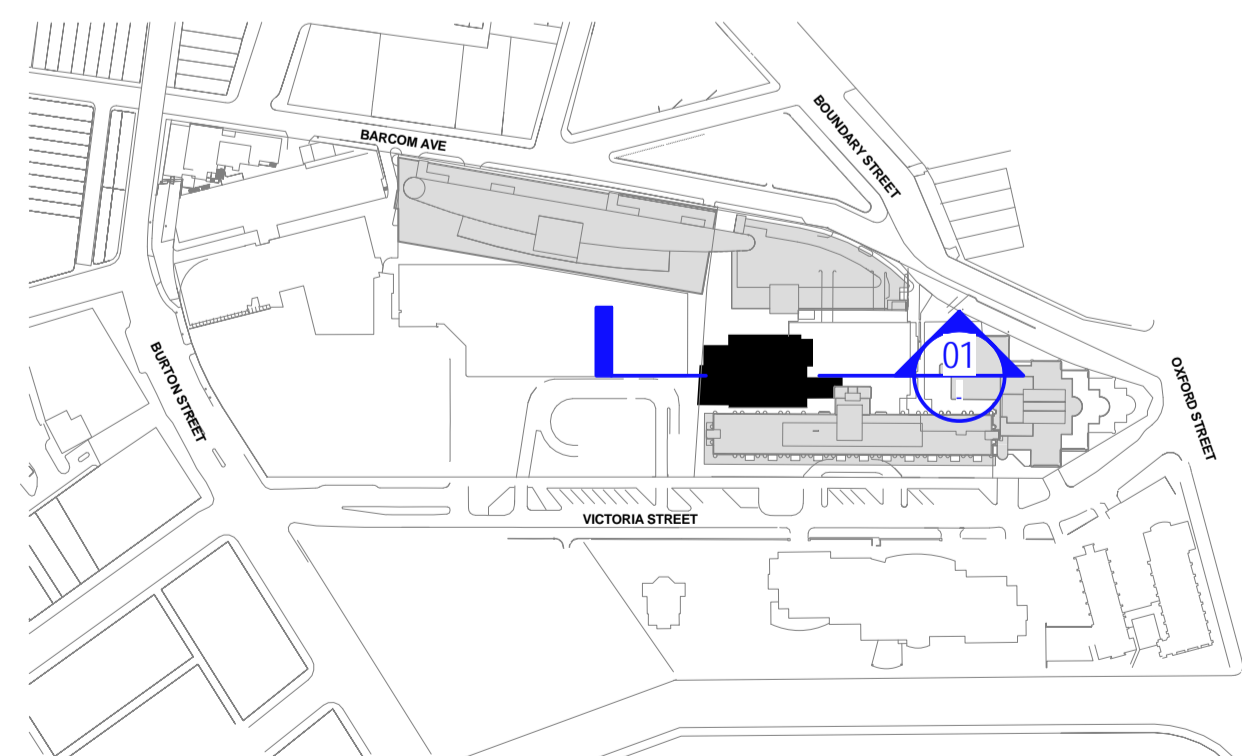

Revision	Date
A	12/12/14
B	14/01/15
C	30/01/15
D	13/02/15
E	17/12/15

Revision	Date
A	12/12/14
B	14/01/15
C	30/01/15
D	13/02/15
E	17/12/15


Scale  
1 : 200 @ A1

Client  
ST VINCENT'S  
HEALTHCARE LTD

Project Name  
ST VINCENT'S PRIVATE  
HOSPITAL SYDNEY  
REDEVELOPMENT

Status  
DA DEVELOPMENT  
APPLICATION

Drawing  
DA-04-002  
Level  
LXX  
Region  
EW  
GA SECTION. NORTH-SOUTH

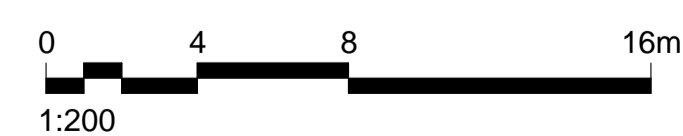

**HASSELL**



**St Vincent's Private Hospital Redevelopment Project  
Schedule of Accommodation Analysis Summary**

**EAST WING**

<b>Level</b>	<b>Cluster/Department</b>	<b>GFA</b>
	<b>NEW EAST WING</b>	
2	Support Services	<b>677</b>
3	Cafeteria	<b>637</b>
4	Ambulatory Care	<b>662</b>
5	Operating Theatres	<b>706</b>
6	Staff Change Rooms	<b>515</b>
7	Void	
8	Inpatient Unit & CSSD	<b>1278</b>
9	Inpatient Unit - 12 Bed	<b>631</b>
10	Inpatient Unit - 12 Bed	<b>631</b>
11	Rehabilitation Unit - 12 Bed	<b>597</b>
12	Rehabilitation Unit - Gym	<b>388</b>
13	Consulting Suites	<b>580</b>
14	Consulting Suites	<b>580</b>
	<b>TOTAL</b>	<b>7882</b>