
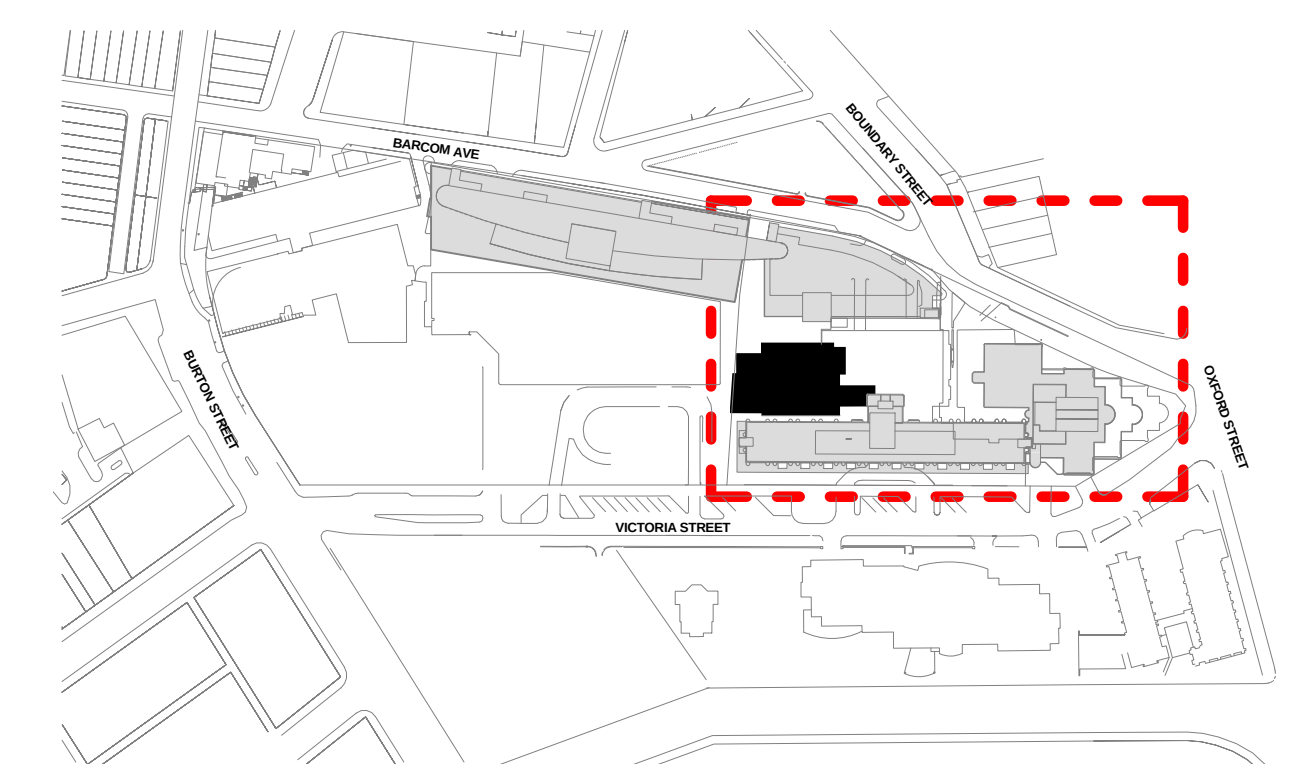


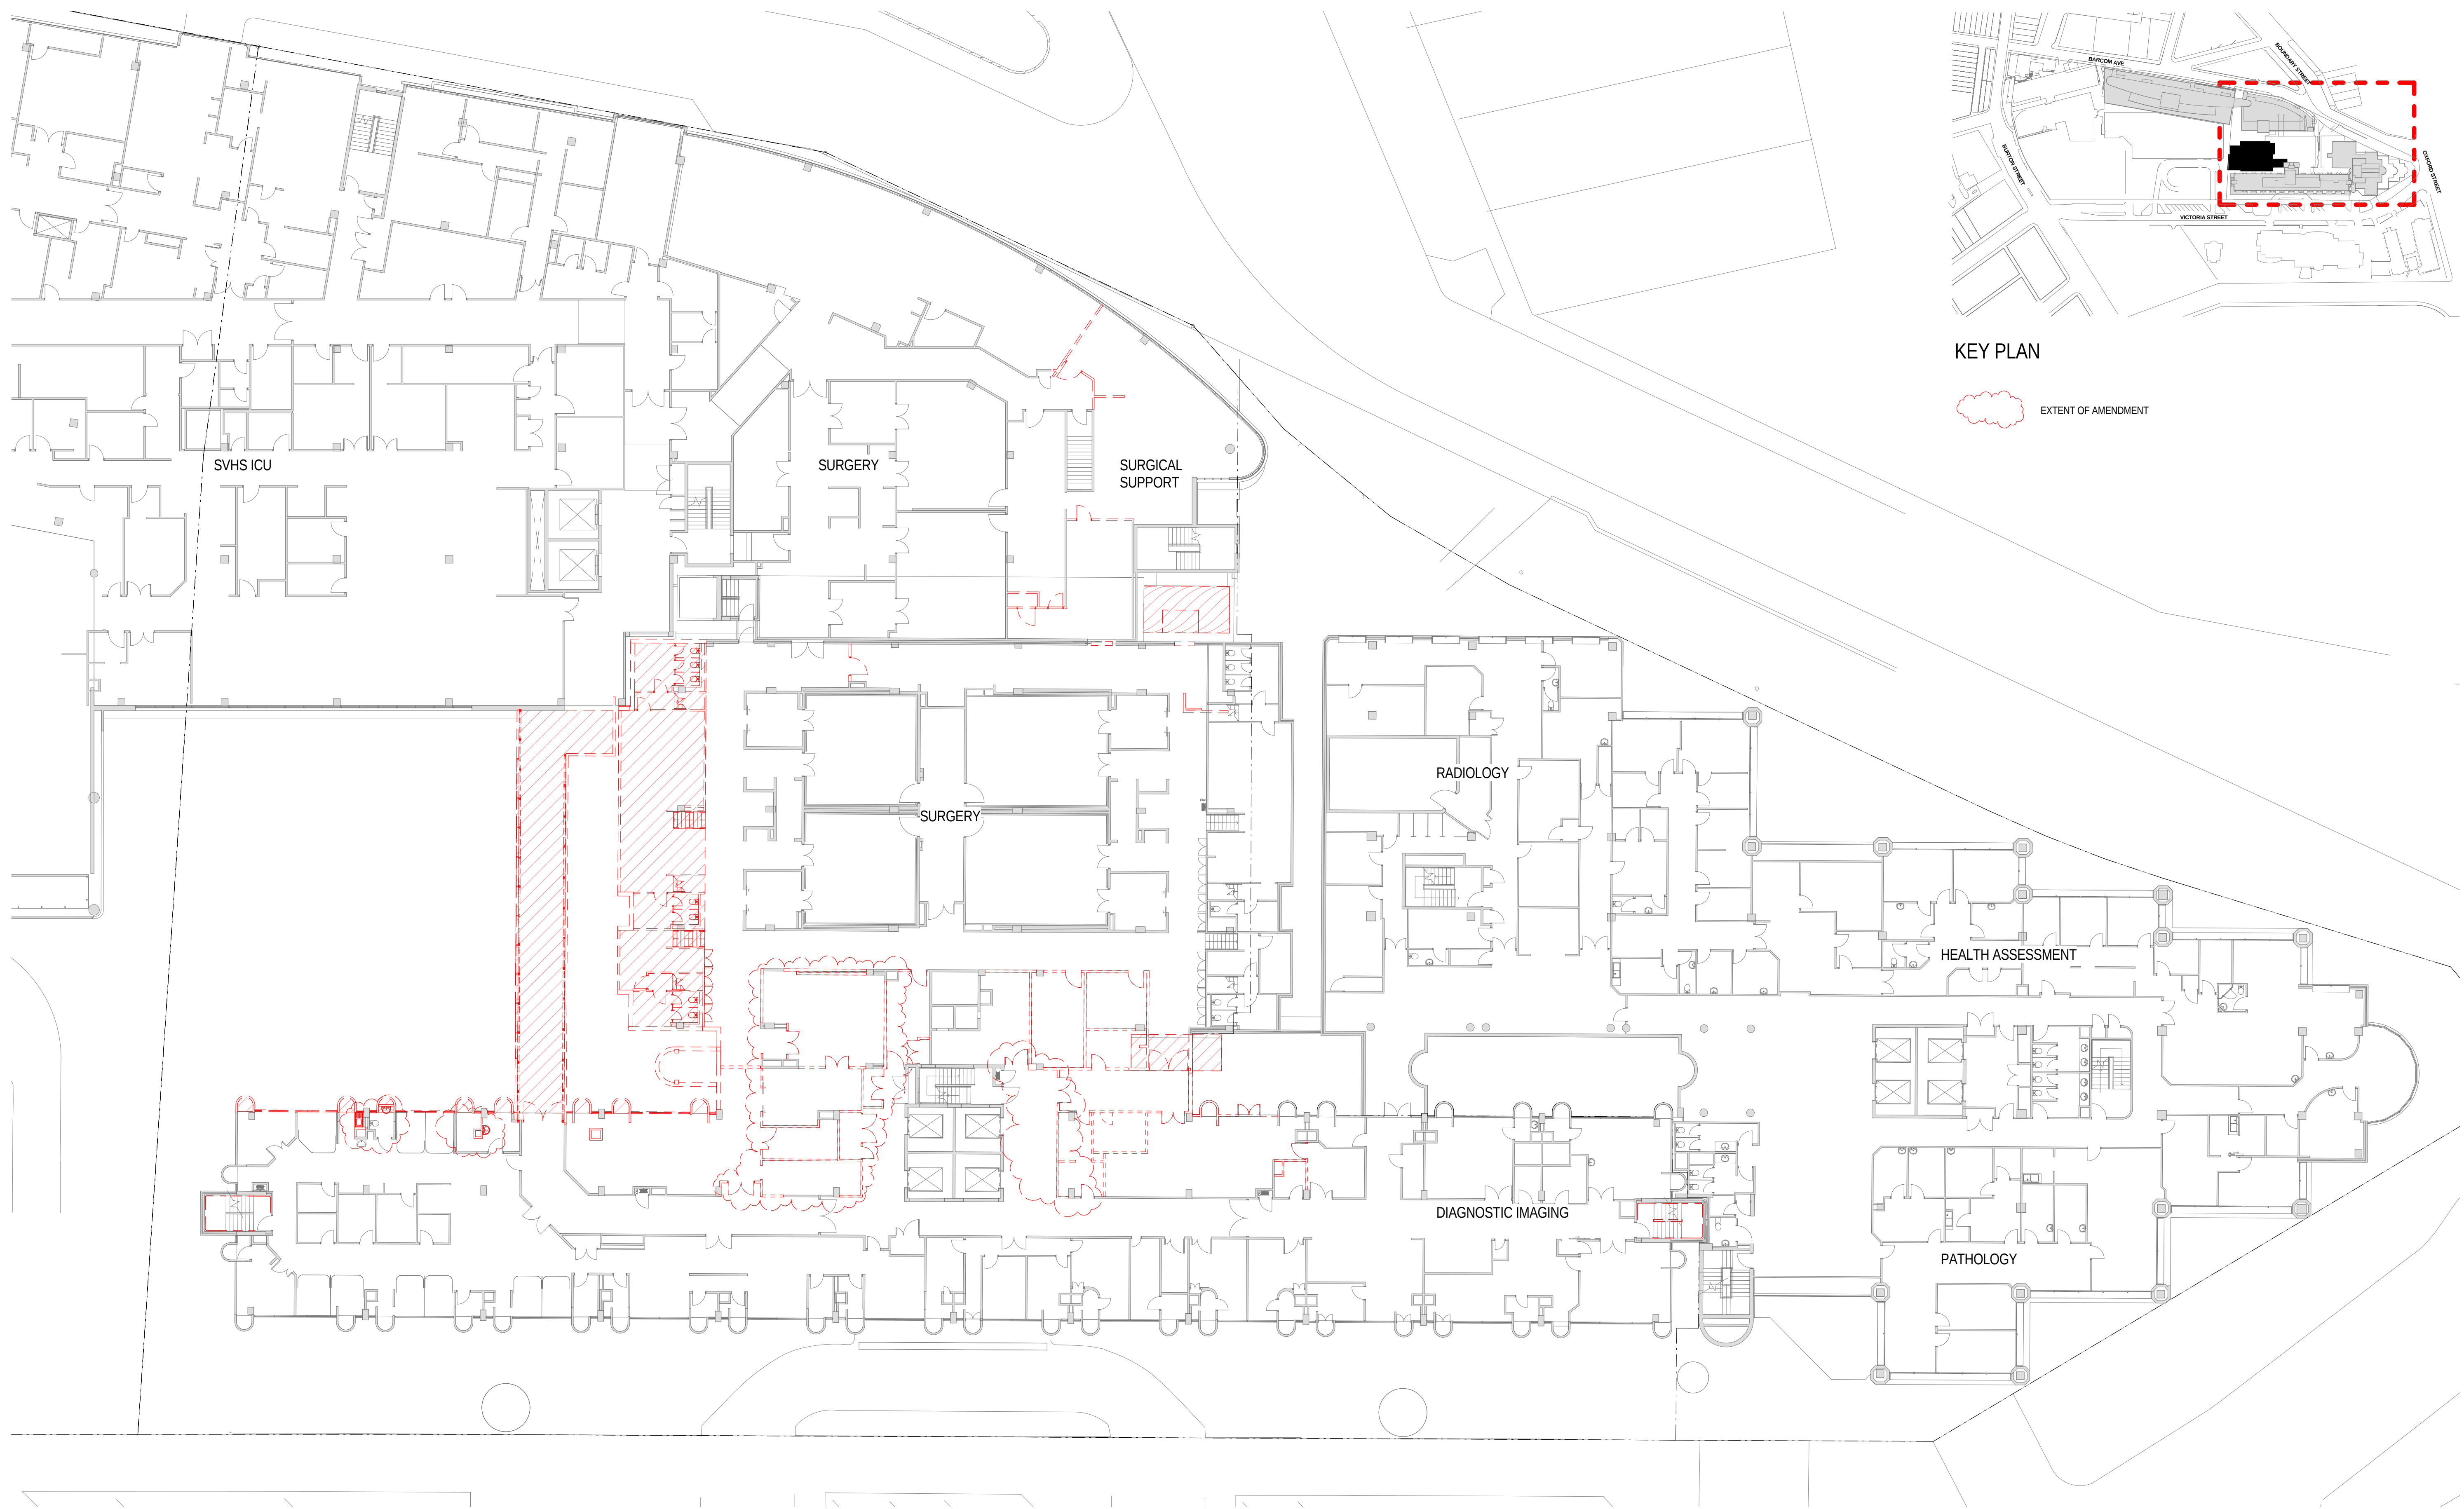

KEY PLAN


EXTENT OF AMENDMENT

HASSELL

Revision	
A	DRAFT DA ISSUE
B	SSDA ISSUE
C	SSDA ISSUE
D	SSDA ISSUE
E	SSDA UPDATE
F	SSDA UPDATE

Date	
12/12/14	
16/01/15	
30/01/15	
13/02/15	
17/12/15	
29/11/16	

Scale
As indicated @ A1

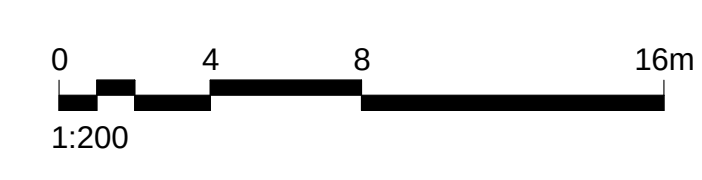




Client
ST VINCENT'S
HEALTHCARE LTD

Project Name
ST VINCENT'S PRIVATE
HOSPITAL SYDNEY
REDEVELOPMENT

Status
DA DEVELOPMENT
APPLICATION

Drawing
DA-00-803
Level
L05
Region
XX
DEMOLITION LAYOUT - LEVEL 5

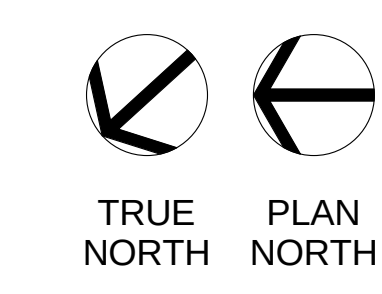

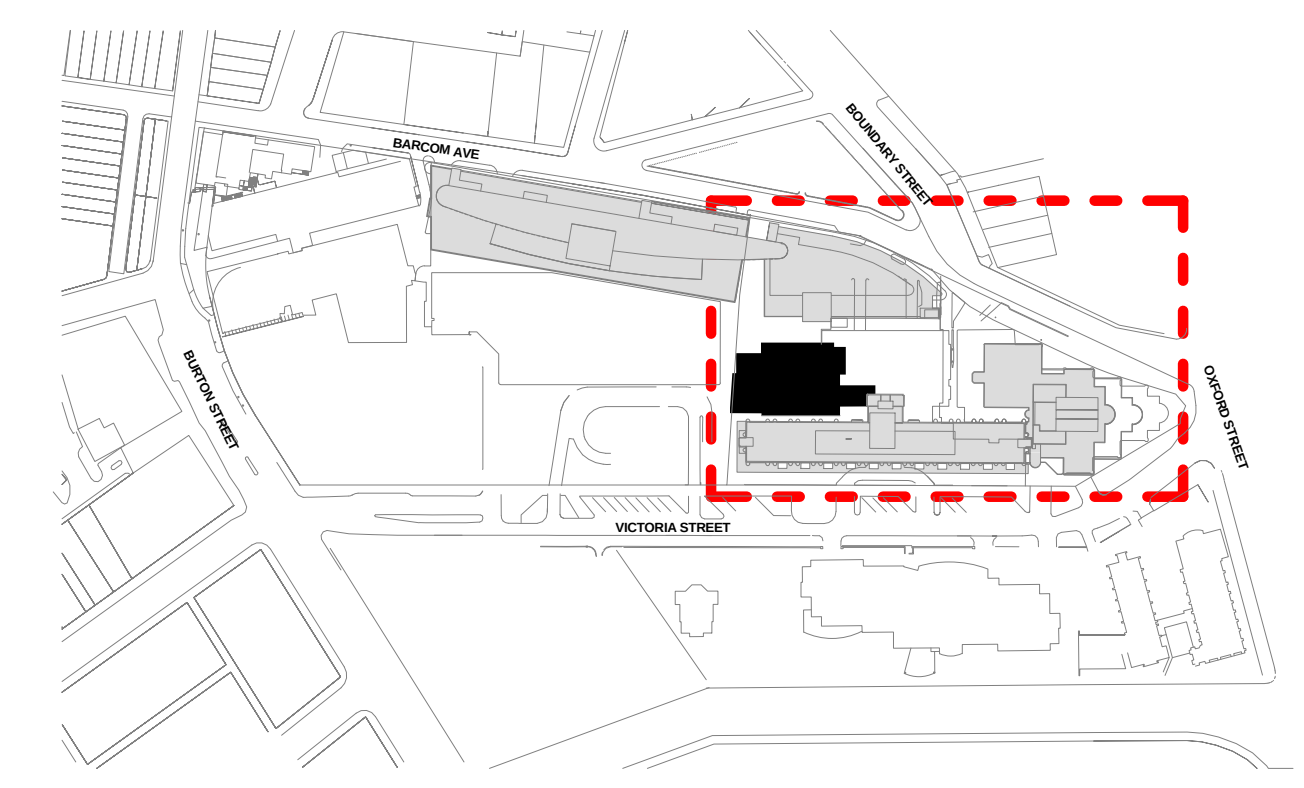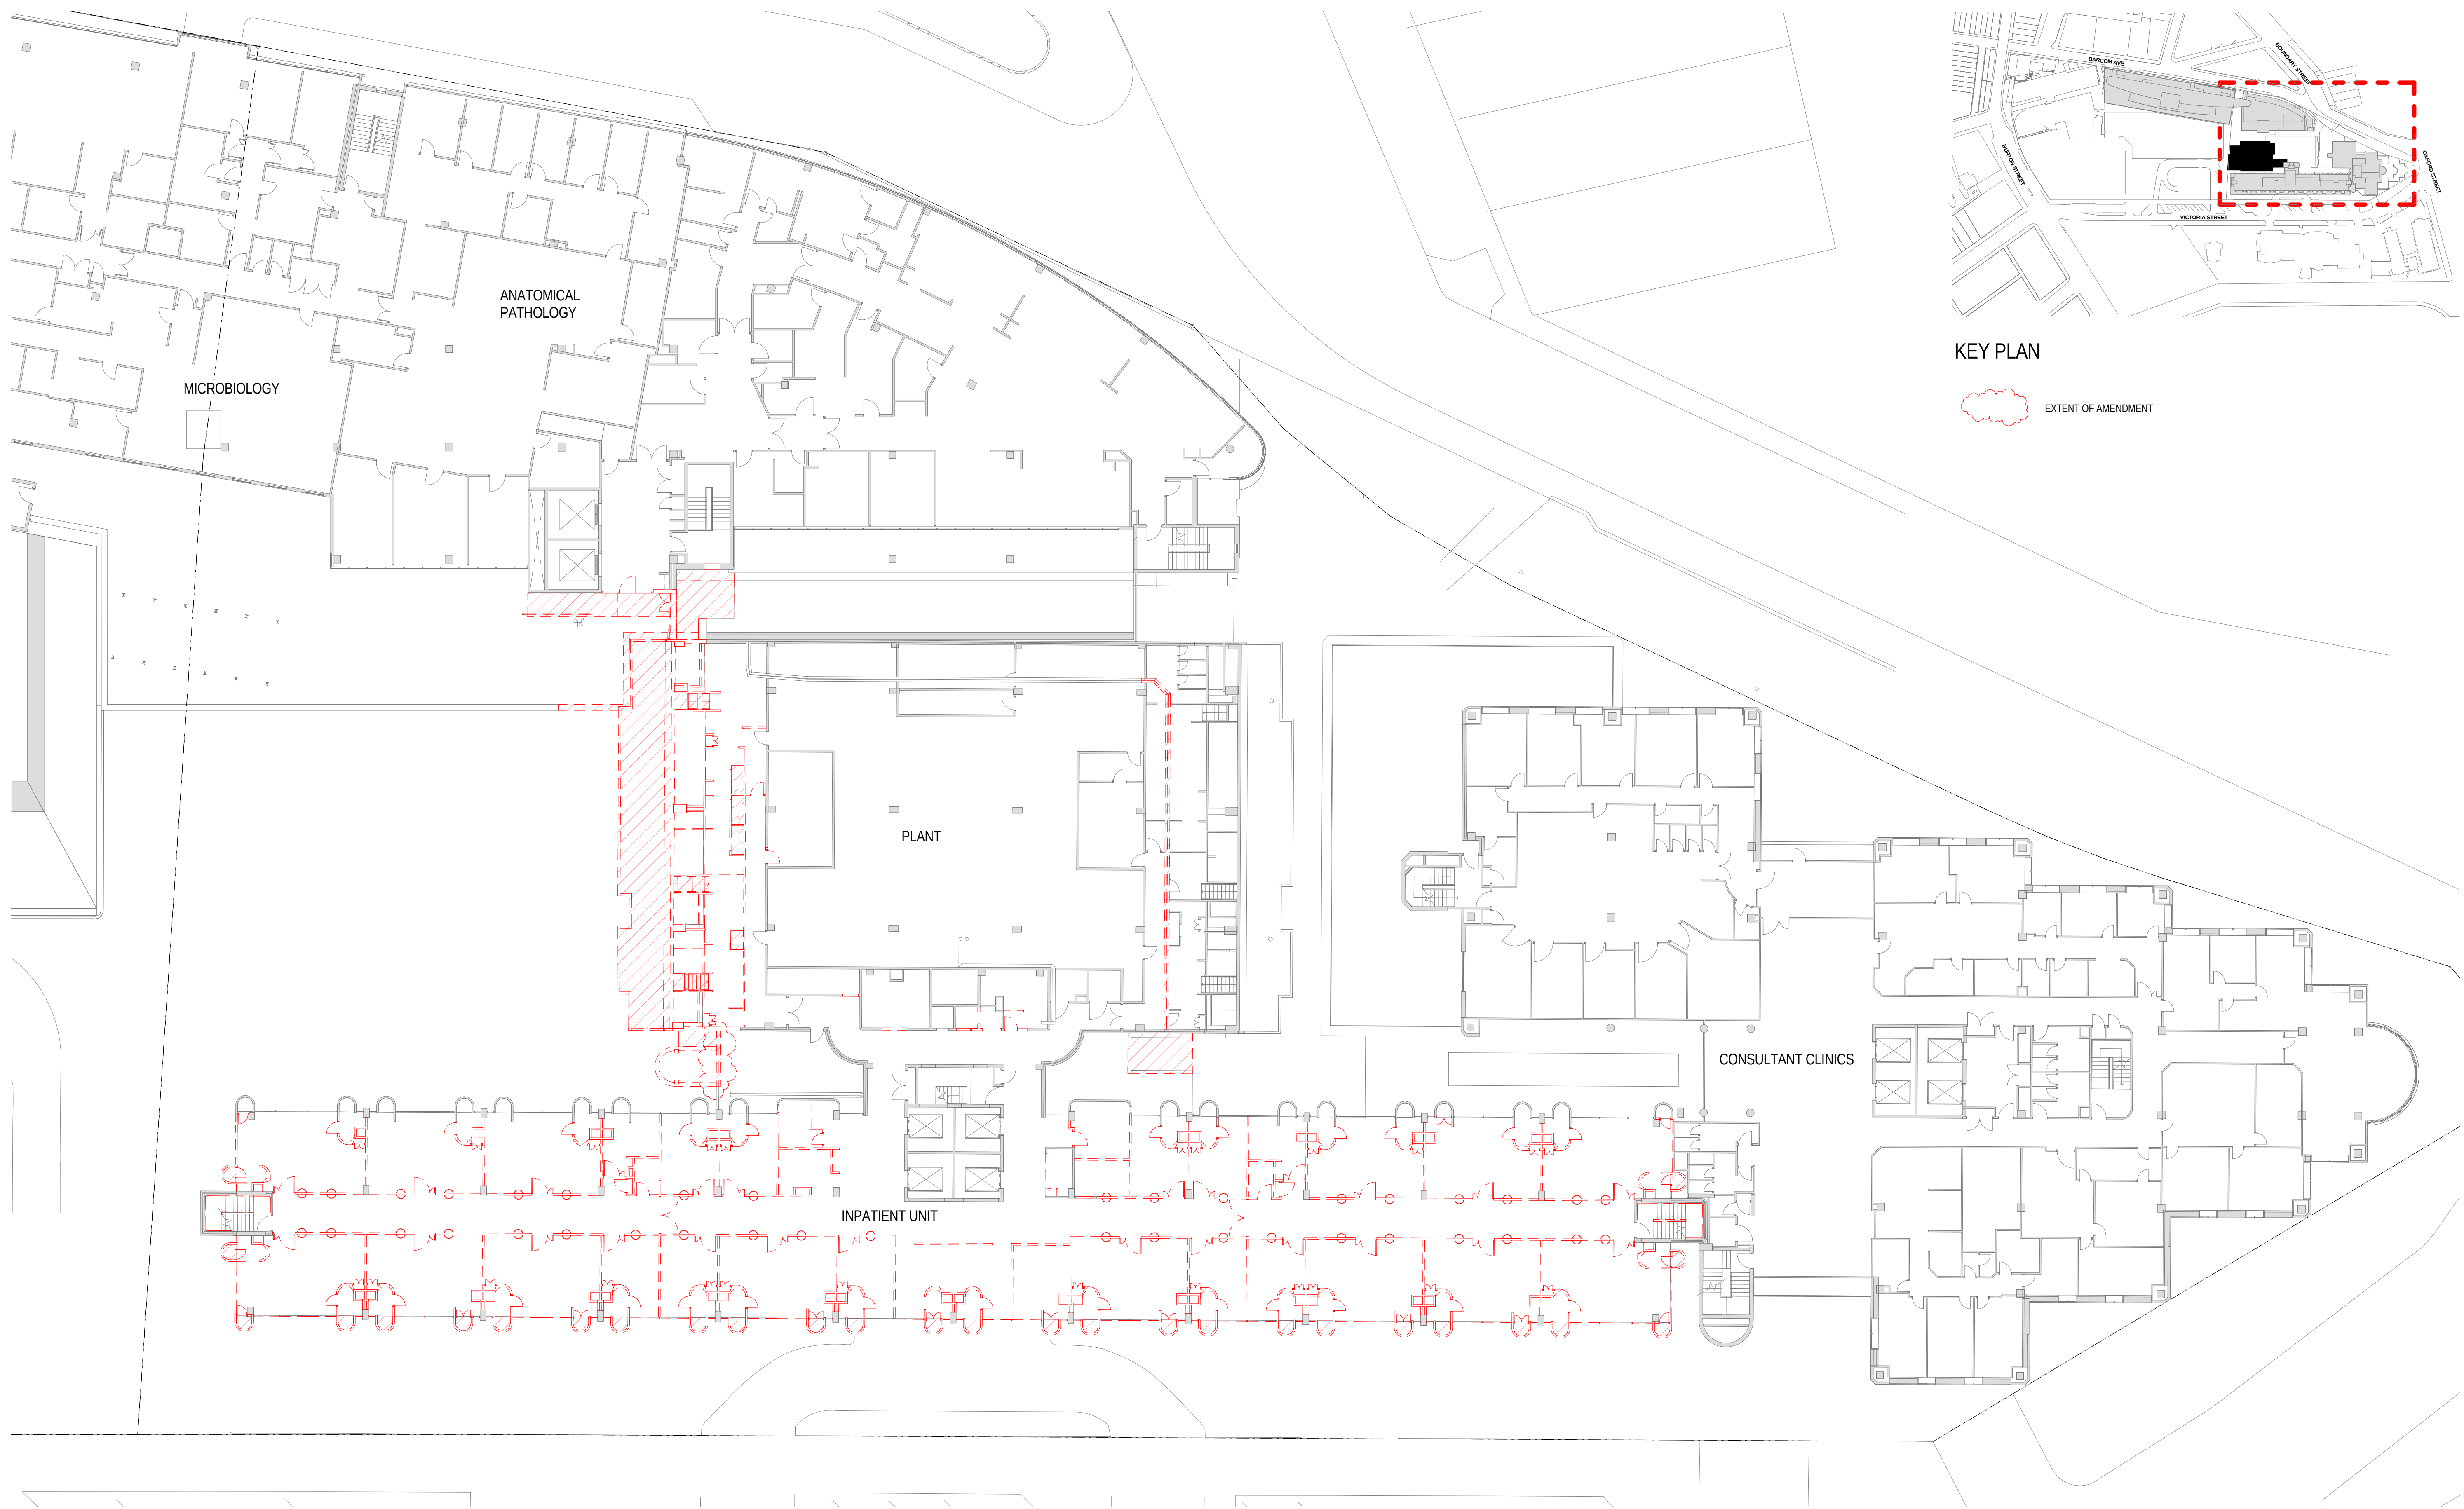

KEY PLAN


 EXTENT OF AMENDMENT

HASSELL

Revision	
A	DRAFT DA ISSUE
B	SSDA ISSUE
C	SSDA ISSUE
D	SSDA ISSUE
E	SSDA UPDATE
F	SSDA UPDATE

Date	
12/12/14	
16/01/15	
30/01/15	
13/02/15	
17/12/15	
29/11/16	

Scale
As indicated @ A1

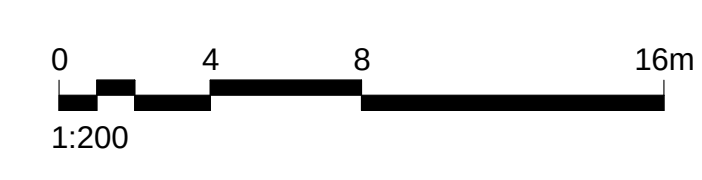



Client
ST VINCENT'S
HEALTHCARE LTD

Project Name
ST VINCENT'S PRIVATE
HOSPITAL SYDNEY
REDEVELOPMENT

Status
DA DEVELOPMENT
APPLICATION

Drawing
DA-00-804
Level
L06
Region
XX
DEMOLITION LAYOUT - LEVEL 6

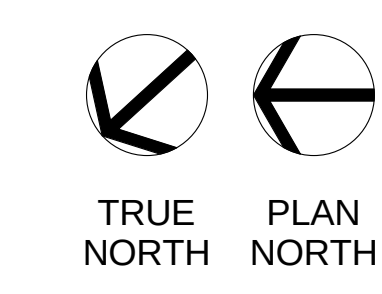

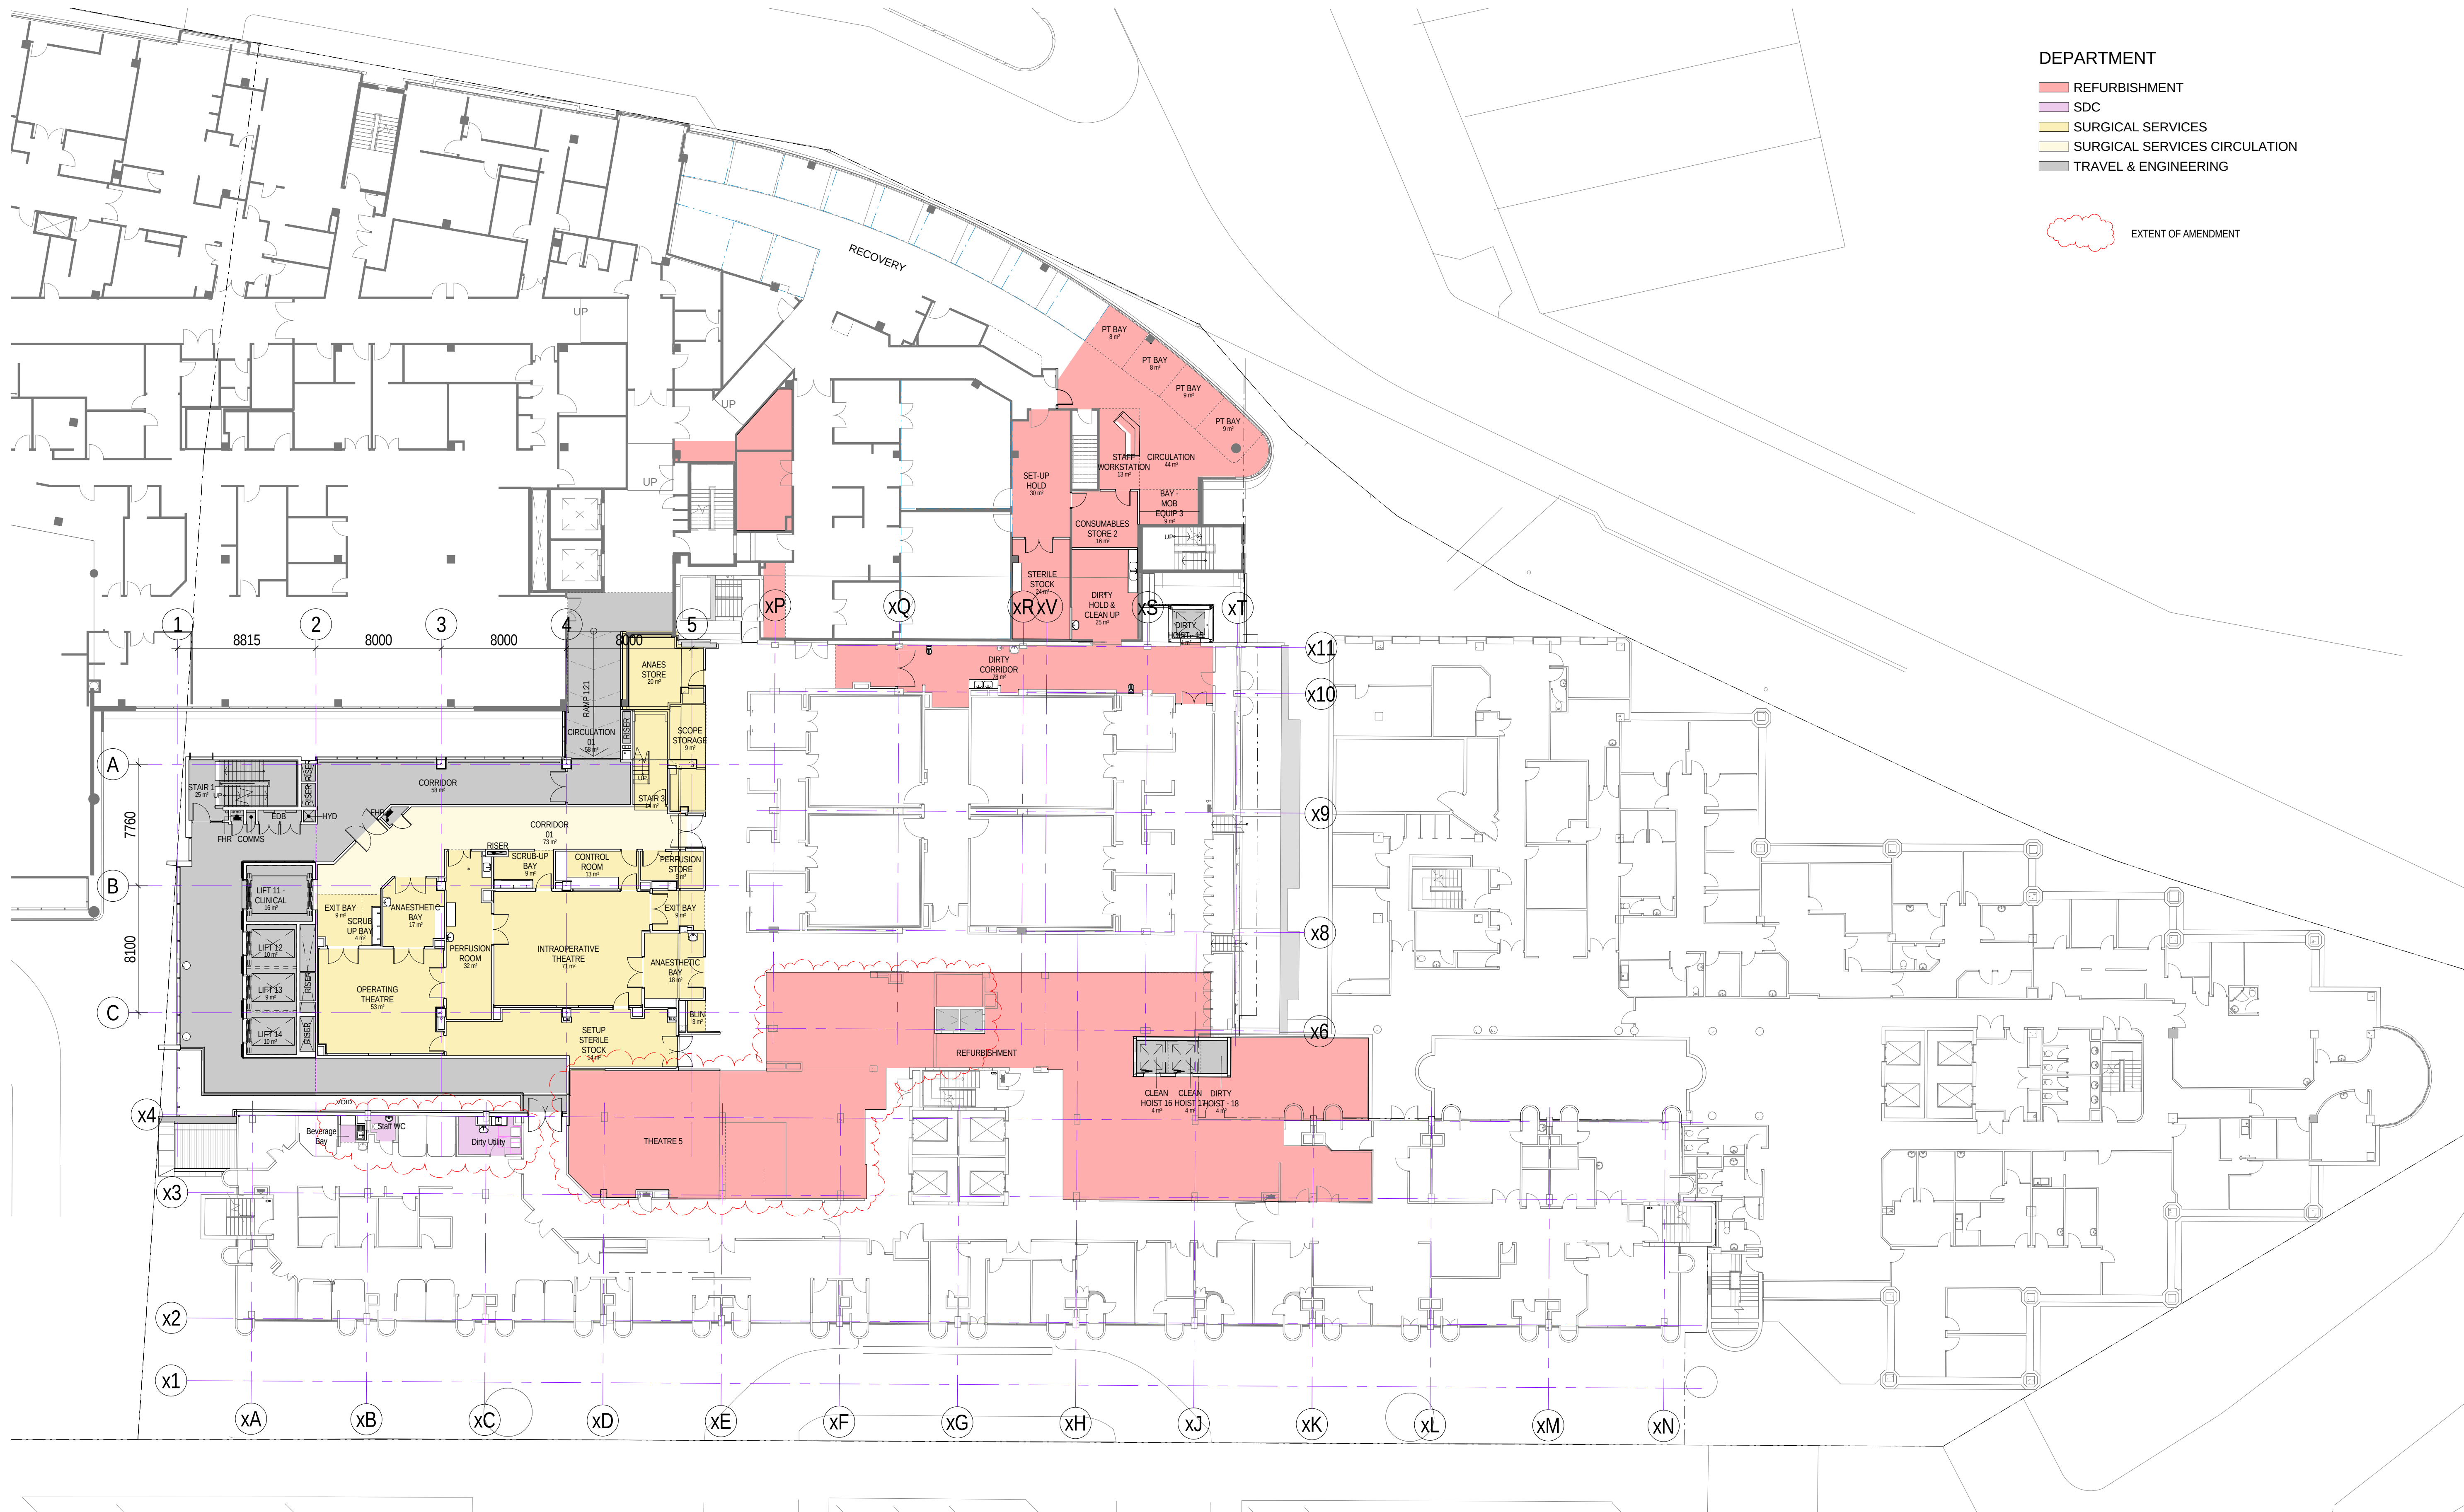

DEPARTMENT

- REFURBISHMENT
- SDC
- SURGICAL SERVICES
- SURGICAL SERVICES CIRCULATION
- TRAVEL & ENGINEERING

EXTENT OF AMENDMENT

1 GA FLOOR PLAN - LEVEL 5
1:200

Revision	
A	DRAFT DA ISSUE
B	SSDA ISSUE
C	SSDA ISSUE
D	SSDA ISSUE
E	SSDA UPDATE
F	SSDA UPDATE
G	SSDA UPDATE

Date	
12/12/14	
16/01/15	
30/01/15	
13/02/15	
17/12/15	
22/04/16	
29/11/16	

Scale
As indicated @ A1

Client
ST VINCENT'S
HEALTHCARE LTD



Project Name
ST VINCENT'S PRIVATE
HOSPITAL SYDNEY
REDEVELOPMENT


Status
DA DEVELOPMENT
APPLICATION

Drawing
DA-01-005
Level
L05
Region
OA

GA PLAN, LEVEL 05

HASSELL

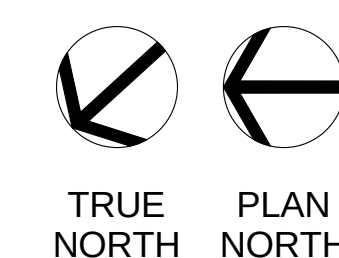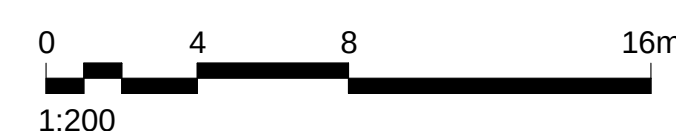

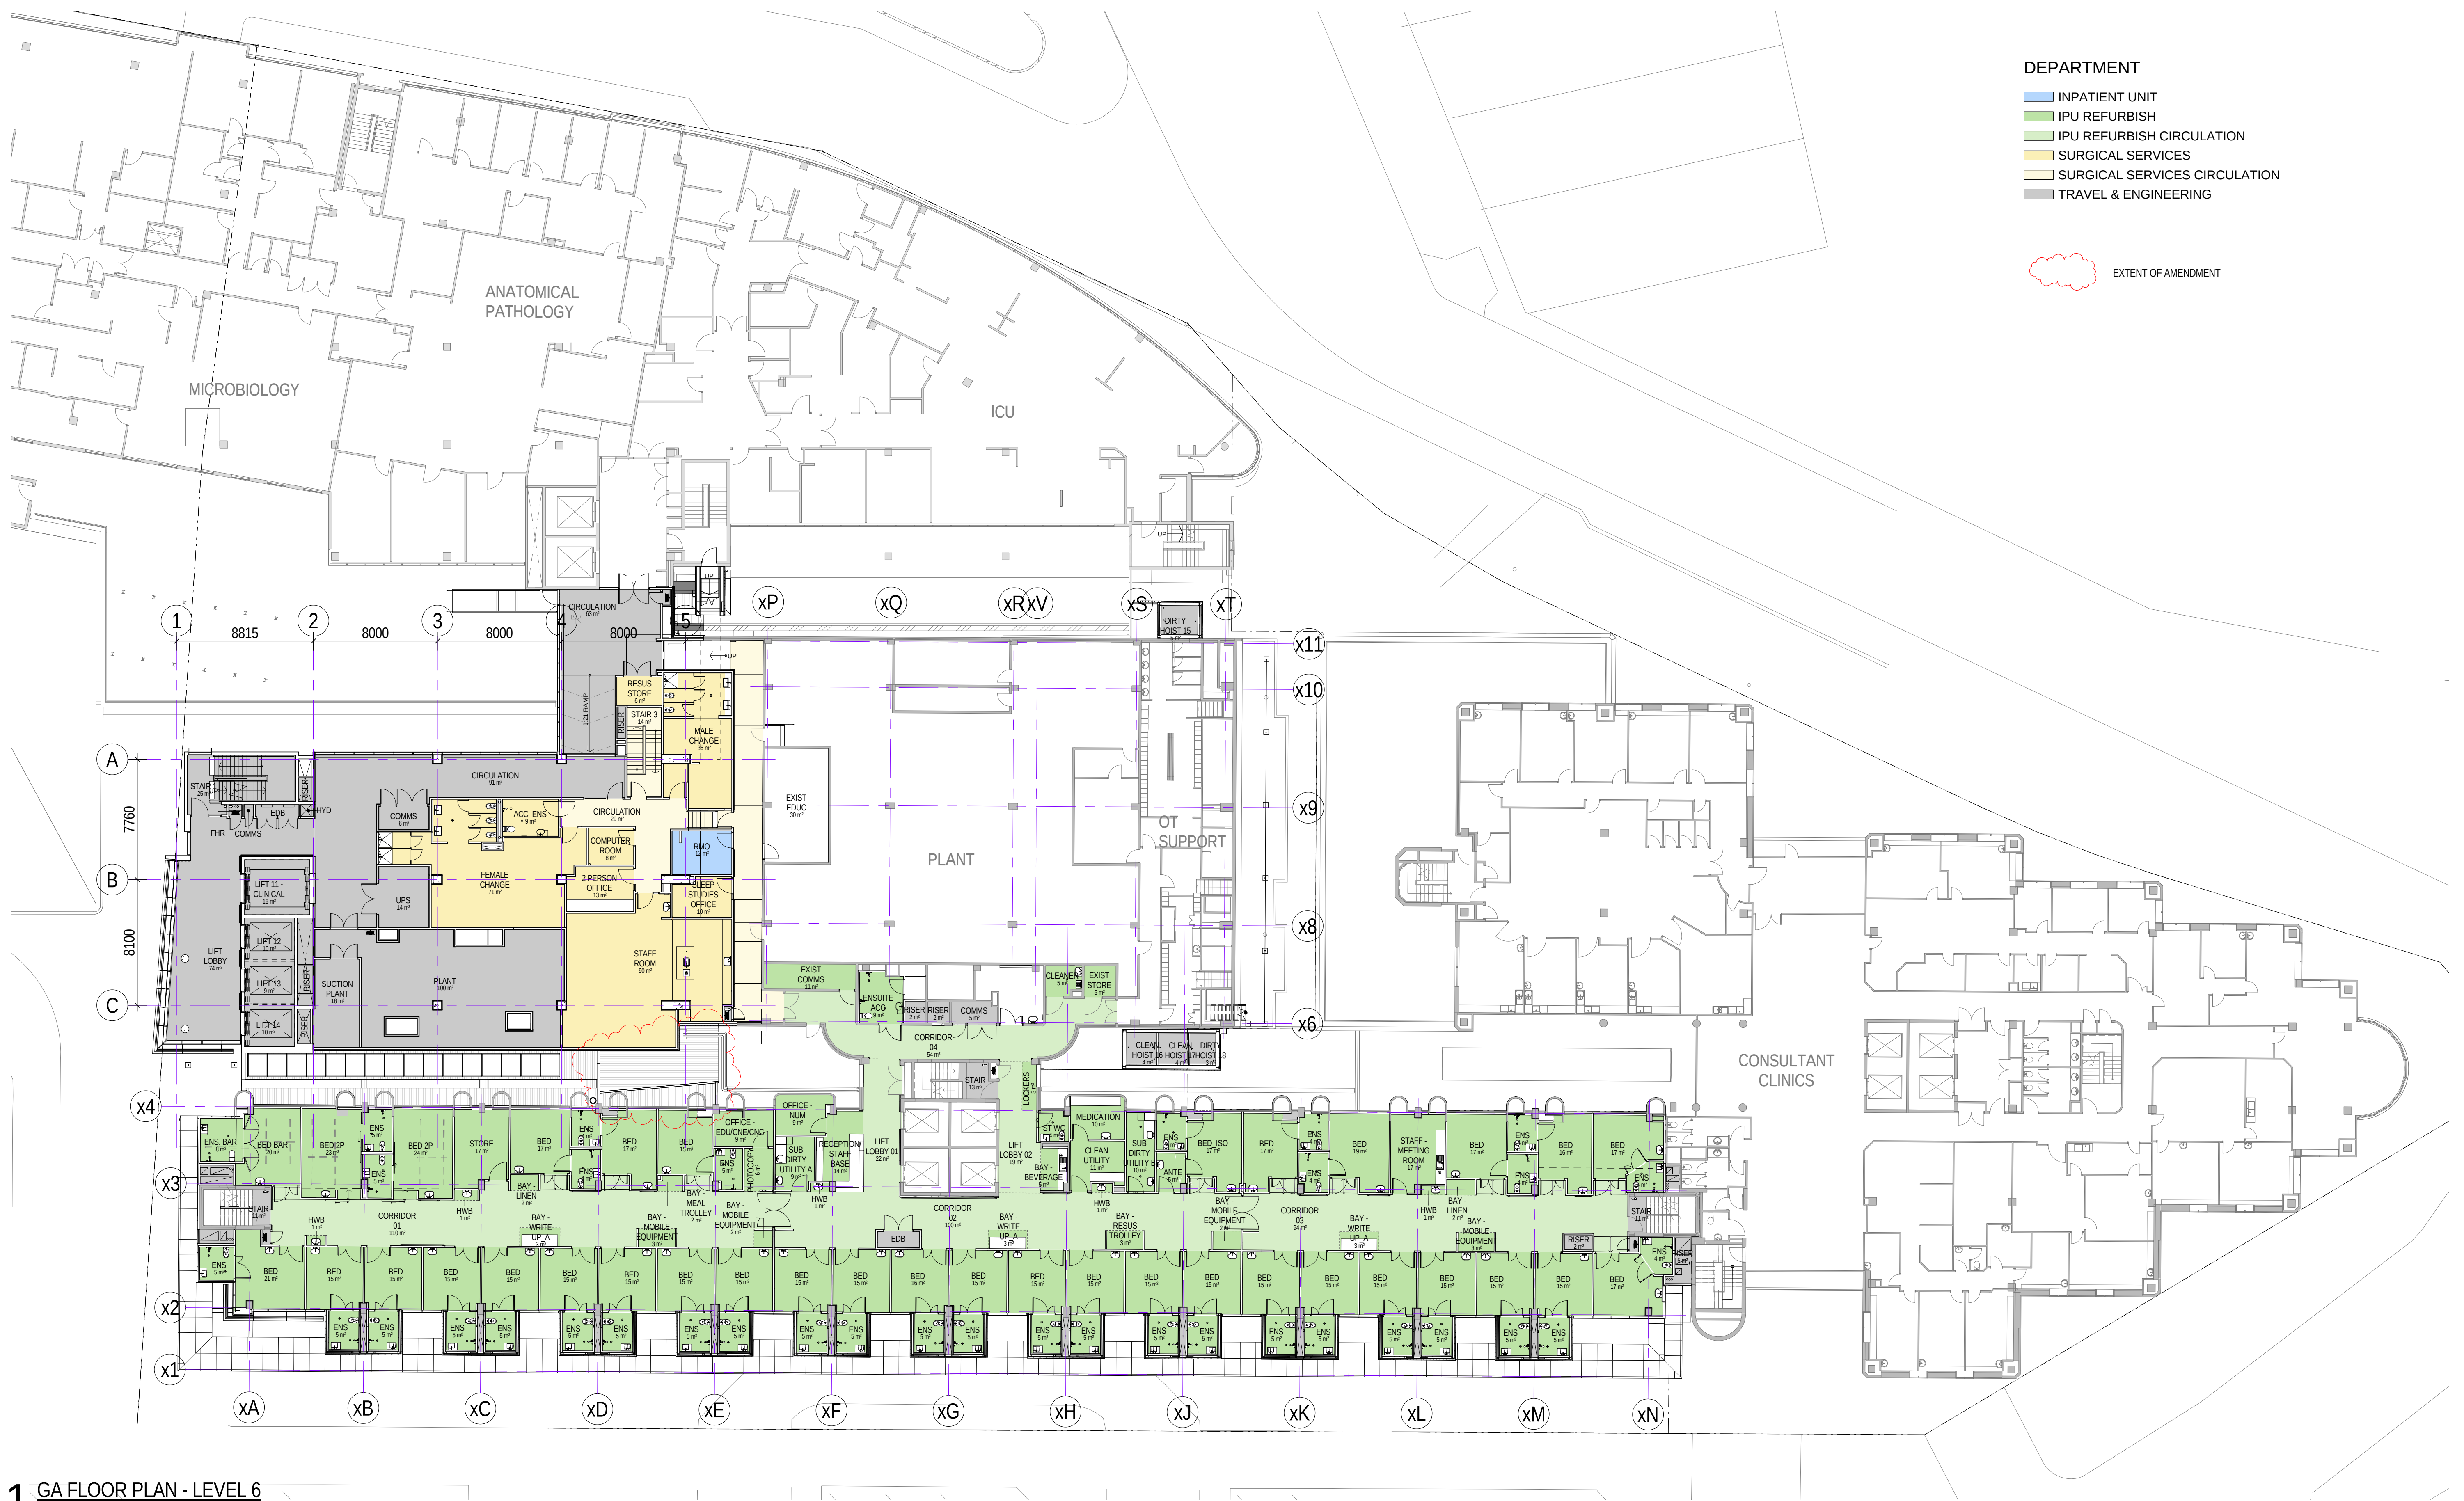

1 GA FLOOR PLAN - LEVEL 6
1:200

Revision	
A	DRAFT DA ISSUE
B	SSDA ISSUE
C	SSDA ISSUE
D	SSDA ISSUE
E	SSDA UPDATE
F	SSDA UPDATE

Date	
12/12/14	
16/01/15	
30/01/15	
13/02/15	
17/12/15	
29/11/16	

Scale
As indicated @ A1

Client
ST VINCENT'S
HEALTHCARE LTD

Project Name
ST VINCENT'S PRIVATE
HOSPITAL SYDNEY
REDEVELOPMENT

Status
DA DEVELOPMENT
APPLICATION

Drawing
DA-01-006
Level
L06
Region
OA

GA PLAN, LEVEL 06

HASSELL

