



CODE	DESCRIPTION
CONC1	INSITU CONCRETE FINISH CLASS 2 (EAST WING LIFT CORE AND ESCAPE STAIR)
ES1	EXTERNAL SCREEN TYPE 1 - FIXED ALUMINIUM HORIZONTAL LOUVRES
FC1	FAÇADE CLADDING TYPE 1
FC3	FAÇADE CLADDING TYPE 3
FC4	FAÇADE CLADDING TYPE 4
FC6	FAÇADE CLADDING TYPE 6
FC8	FAÇADE CLADDING TYPE 8
FC10	FAÇADE CLADDING TYPE 10
GFS1	GLAZED FAÇADE SYSTEM 1
GFS2	GLAZED FAÇADE SYSTEM 2
GFS9	GLAZED FAÇADE SYSTEM 9
GFS10	GLAZED FAÇADE SYSTEM 10
GFS13	GLAZED FAÇADE SYSTEM 13
GFS14	GLAZED FAÇADE SYSTEM 14
GS2	GLAZING SYSTEM 2
PF1	PAINT FINISH (SVPHS HIGHRISE WING)
RAL2	ROOF ACCESS LADDER TYPE 2 (STEP LADDER)
SGN1	SIGN TYPE 1 - EXTERNAL BACK LIT WALL MOUNTED CRUCIFIX
SGN2	SIGN TYPE 2 - BUILDING IDENTIFICATION SIGN

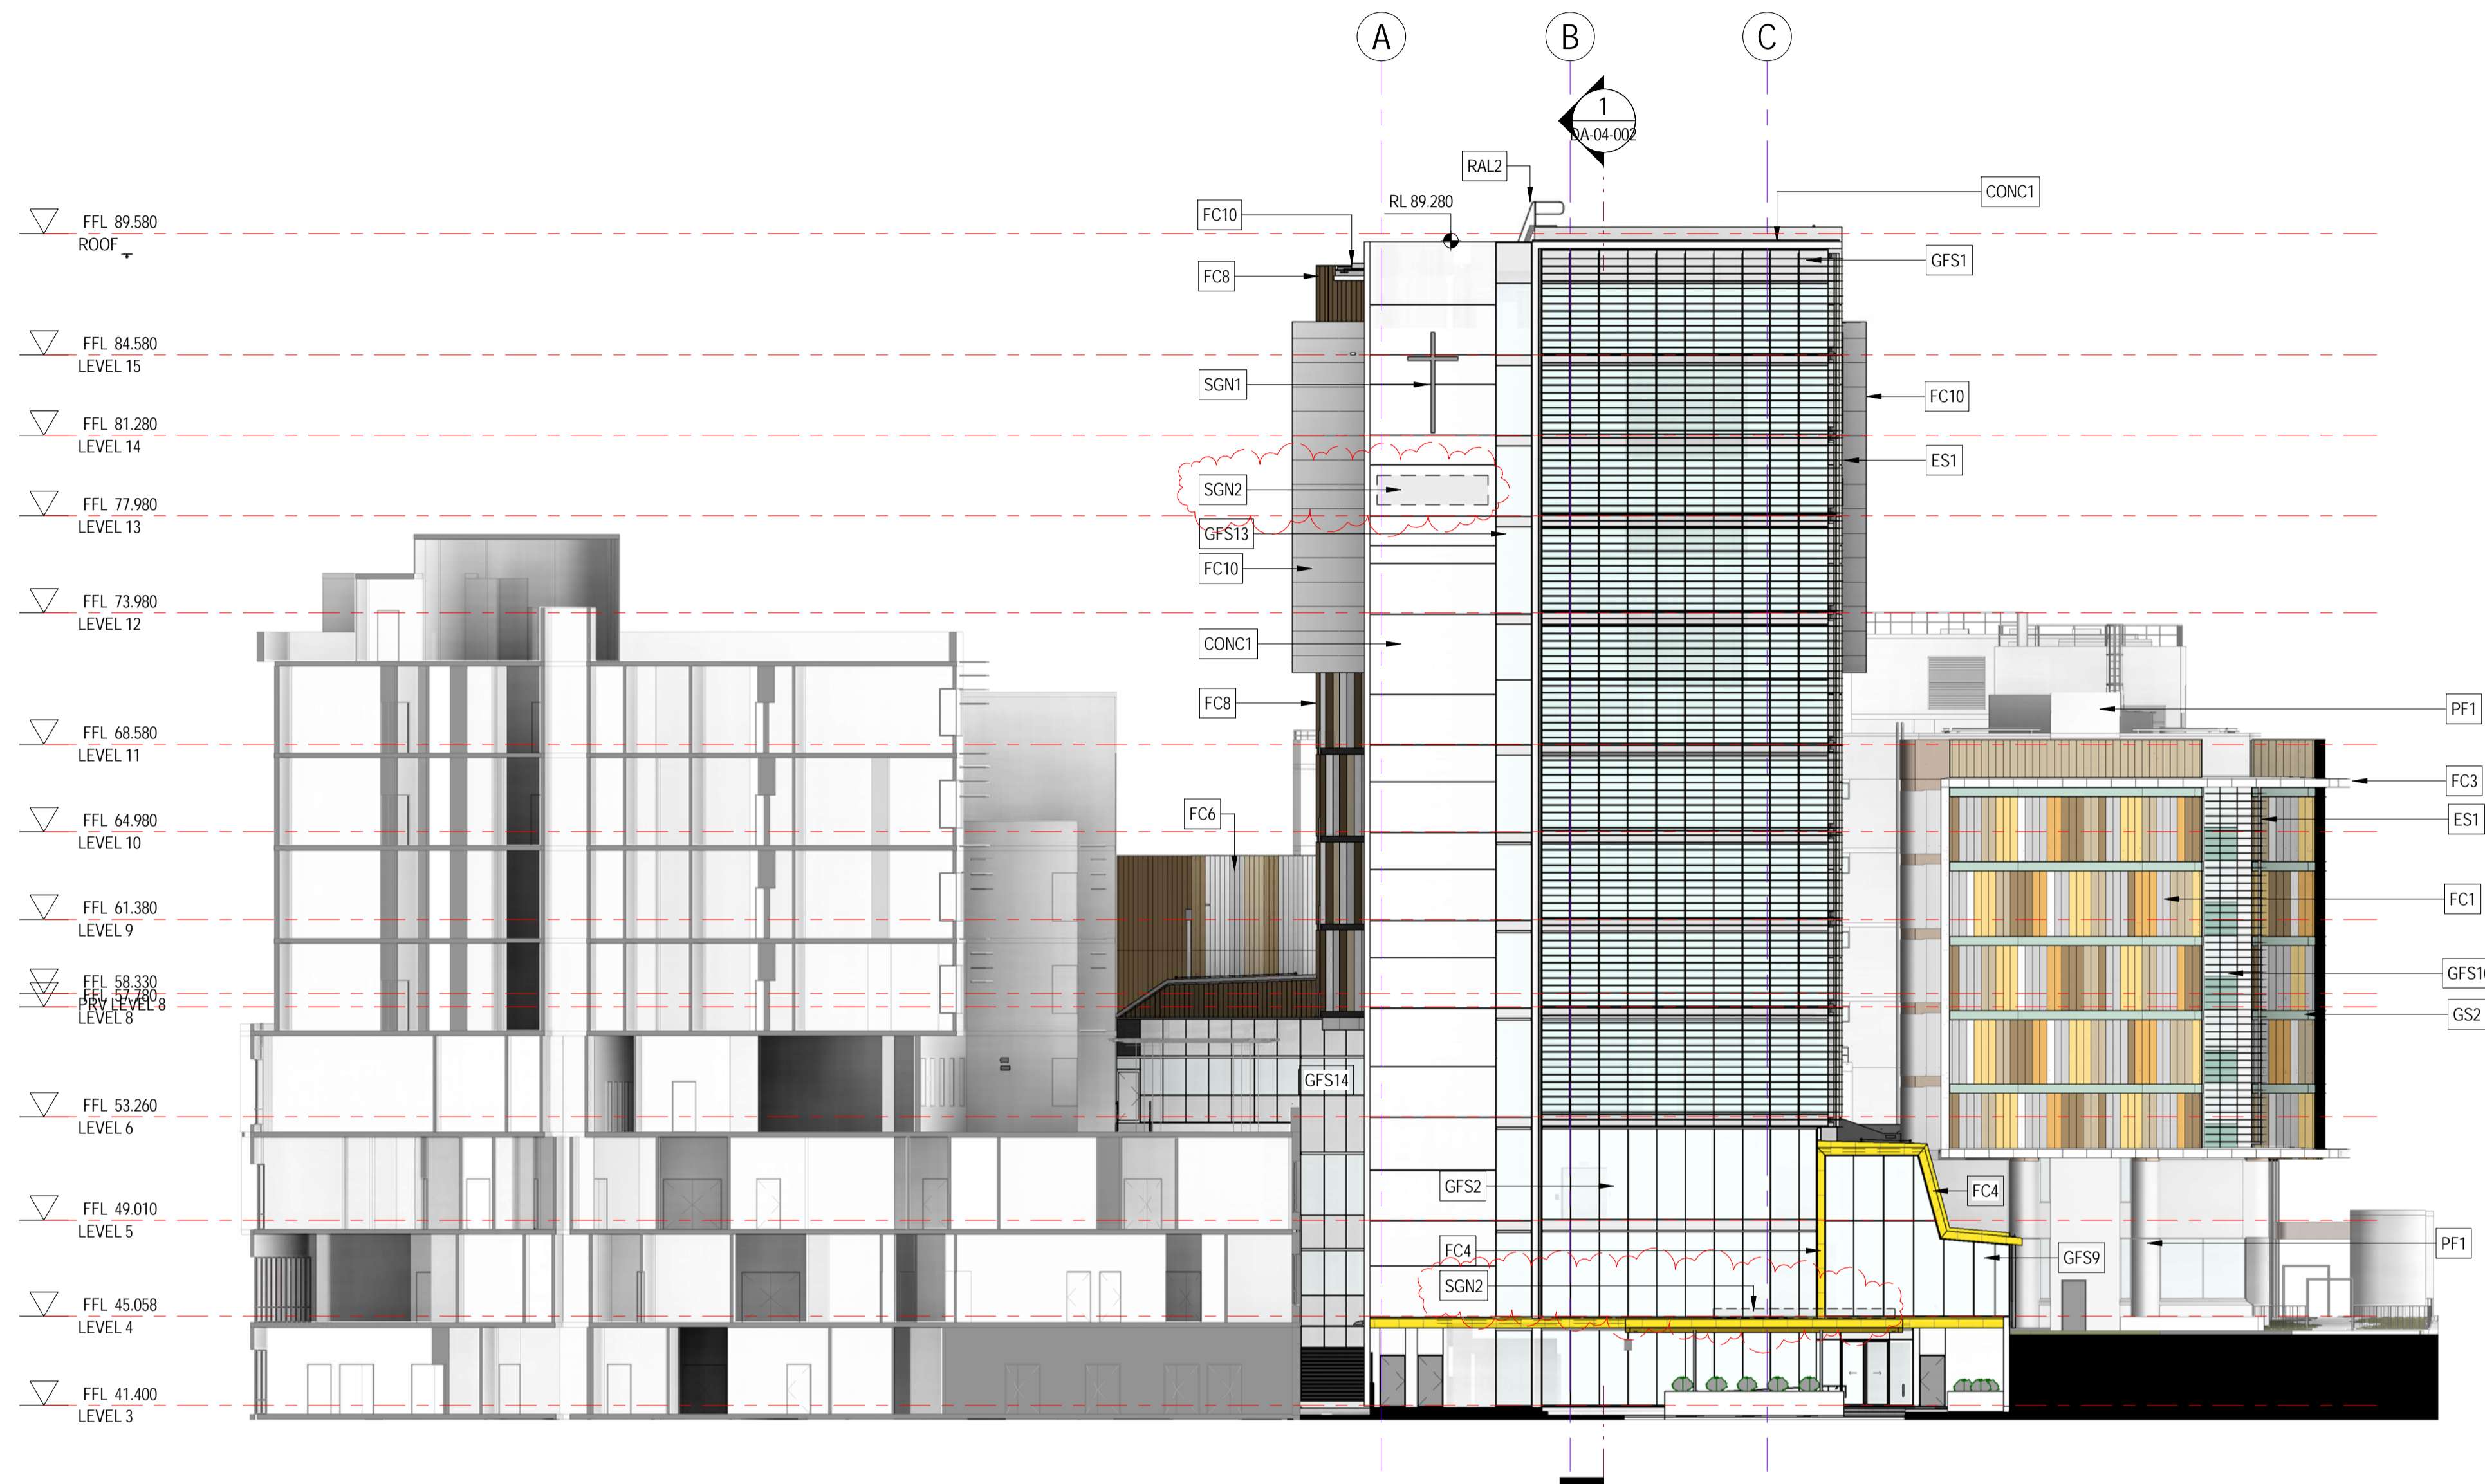


1 EAST WING - NORTH ELEVATION
1:200

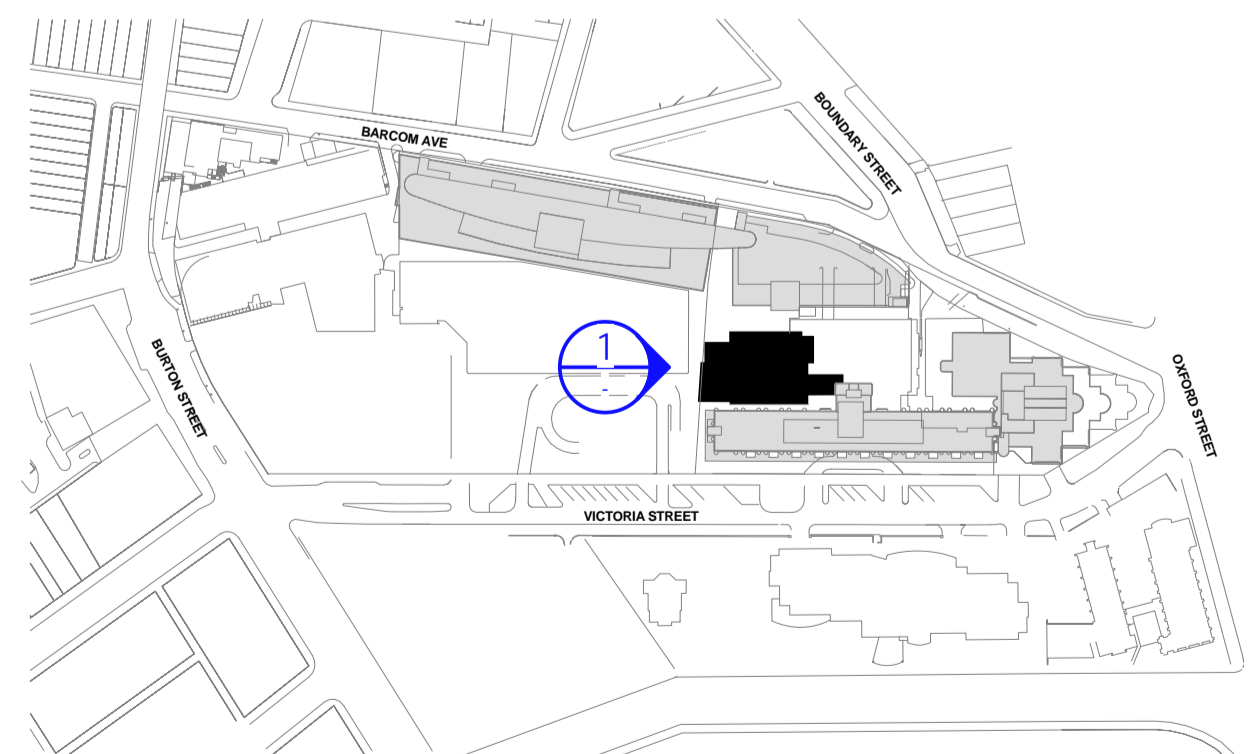

Revision	Date
A DRAFT DA ISSUE	12/12/14
B SSDA ISSUE	16/01/15
C SSDA ISSUE	30/01/15
D SSDA ISSUE	13/02/15
E SSDA UPDATE	17/12/15
F SSDA UPDATE	08/06/16
G S&B ISSUE	23/10/17

Date
12/12/14
16/01/15
30/01/15
13/02/15
17/12/15
08/06/16
23/10/17

Scale
1:200 @ A1

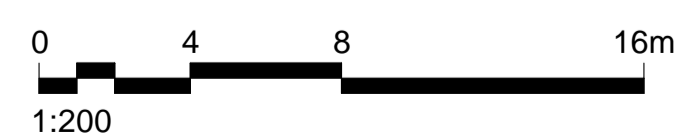

Client
ST VINCENT'S
HEALTHCARE LTD

Project Name
ST VINCENT'S PRIVATE
HOSPITAL SYDNEY
REDEVELOPMENT

Status
DA DEVELOPMENT
APPLICATION

Drawing Level Region
DA-03-003 LXX EW
EAST WING - NORTH ELEVATION

HASSELL

