



CODE	DESCRIPTION
CONC1	INSITU CONCRETE FINISH CLASS 2 (EAST WING LIFT CORE AND ESCAPE STAIR)
ES1	EXTERNAL SCREEN TYPE 1 - FIXED ALUMINIUM HORIZONTAL LOUVRES
ES2	EXTERNAL SCREEN TYPE 2 - FIXED ACM CLAD VERTICAL BLADES
ES5	EXTERNAL SCREEN TYPE 5 - METAL MESH SCREEN ON ALUMINIUM FRAMING
FC2	FAÇADE CLADDING TYPE 2
FC4	FAÇADE CLADDING TYPE 4
FC5	FAÇADE CLADDING TYPE 5
FC6	FAÇADE CLADDING TYPE 6
FC8	FAÇADE CLADDING TYPE 8
FC10	FAÇADE CLADDING TYPE 10
FC11	FAÇADE CLADDING TYPE 11
GFS1	GLAZED FAÇADE SYSTEM 1
GFS5	GLAZED FAÇADE SYSTEM 5
GFS8	GLAZED FAÇADE SYSTEM 8
GRL1	GLAZED ROOF LIGHT SYSTEM
GS2	GLAZING SYSTEM 2
GS4	GLAZING SYSTEM 4
LV1	LOUVRE SYSTEM - MECHANICAL LOUVRE, TWO STAGE
PC1	PLANTER TYPE 3 (EAST WING PLANTER BOXES)
RAL1	ROOF ACCESS LADDER TYPE 1 (VERTICAL LADDER)
RC1	ROOF CLADDING TYPE 1
SGN1	SIGN TYPE 1 - EXTERNAL BACK LIT WALL MOUNTED CRUCIFIX
SGN2	SIGN TYPE 2 - BUILDING IDENTIFICATION SIGN

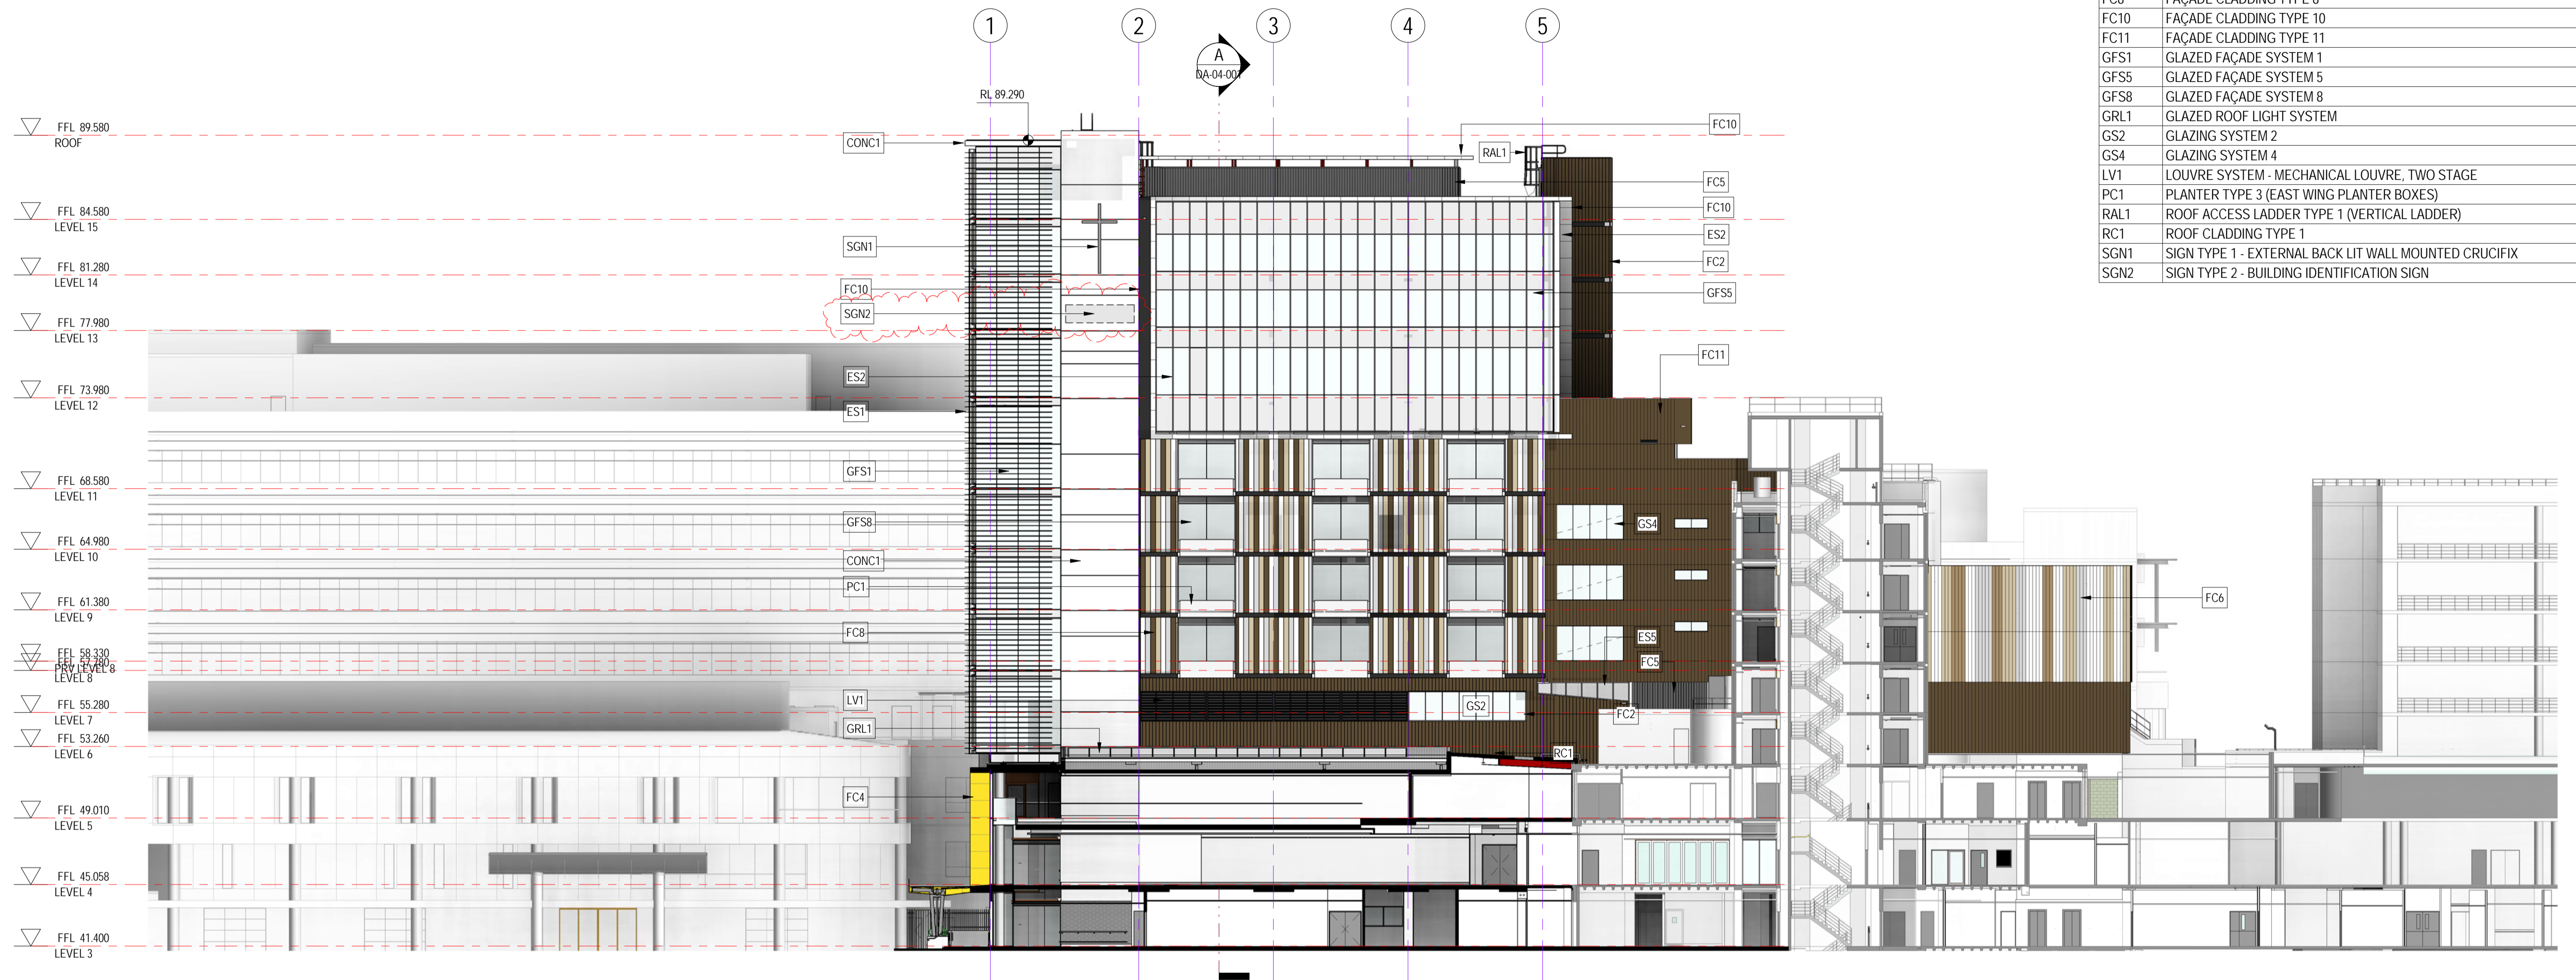

**1 EAST WING - WEST ELEVATION**  
1:200

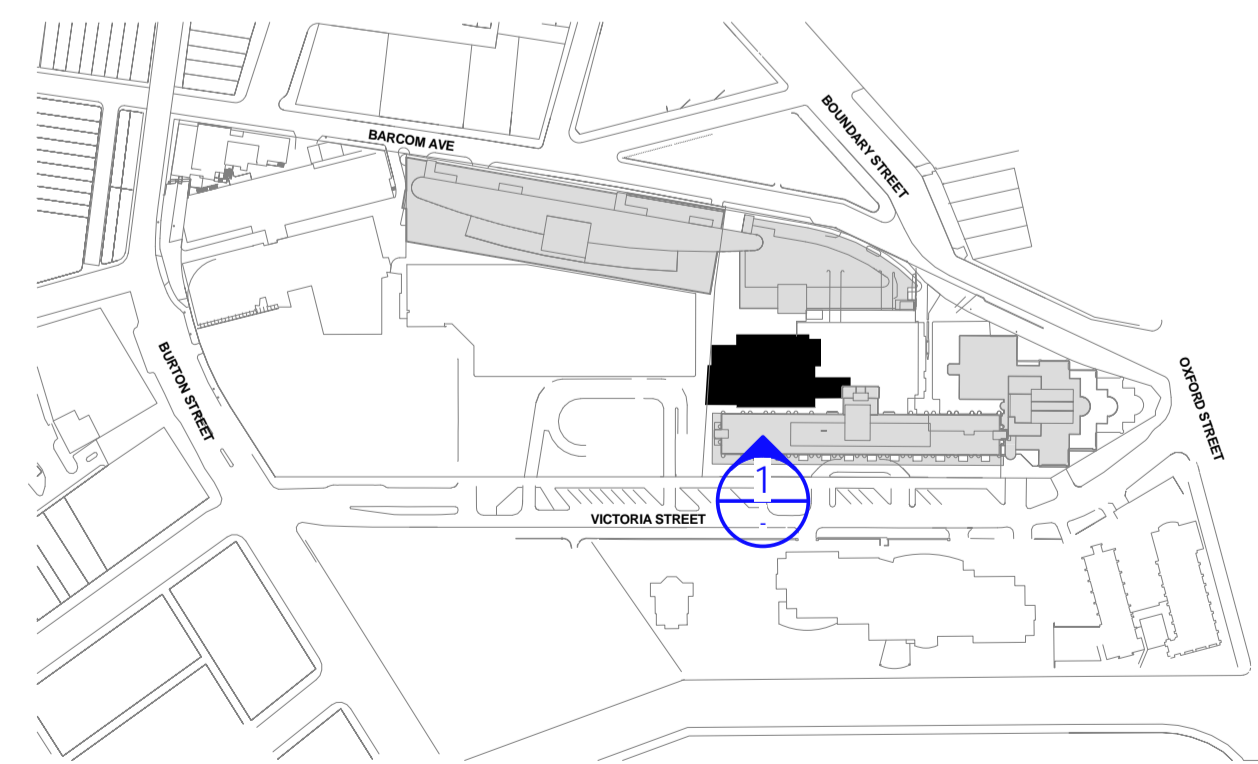


**HASSELL**

Revision	Date
A	12/12/14
B	16/01/15
C	30/01/15
D	13/02/15
E	17/12/15
F	08/06/16
G	23/10/17

Date
12/12/14
16/01/15
30/01/15
13/02/15
17/12/15
08/06/16
23/10/17

Scale  
1 : 200 @ A1

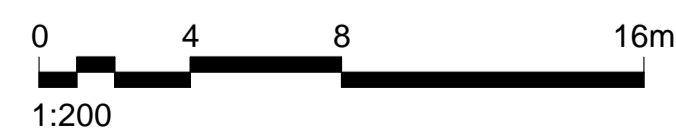

Client  
ST VINCENT'S  
HEALTHCARE LTD

Project Name  
ST VINCENT'S PRIVATE  
HOSPITAL SYDNEY  
REDEVELOPMENT

Status  
DA DEVELOPMENT  
APPLICATION

Drawing Level Region  
DA-03-002 LXX EW

EAST WING - WEST ELEVATION

