


CODE	DESCRIPTION
ES1	EXTERNAL SCREEN TYPE 1 - FIXED ALUMINIUM HORIZONTAL LOUVRES
ES3	EXTERNAL SCREEN TYPE 3 - FIXED ALUMINIUM HORIZONTAL MICRO BLADES
FC1	FAÇADE CLADDING TYPE 1
FC3	FAÇADE CLADDING TYPE 3
GFS10	GLAZED FAÇADE SYSTEM 10
GFS11	GLAZED FAÇADE SYSTEM 11
GS2	GLAZING SYSTEM 2
PF1	PAINT FINISH (SVPHS HIGHRISE WING)



**1 VICTORIA STREET ELEVATION**  
1:200

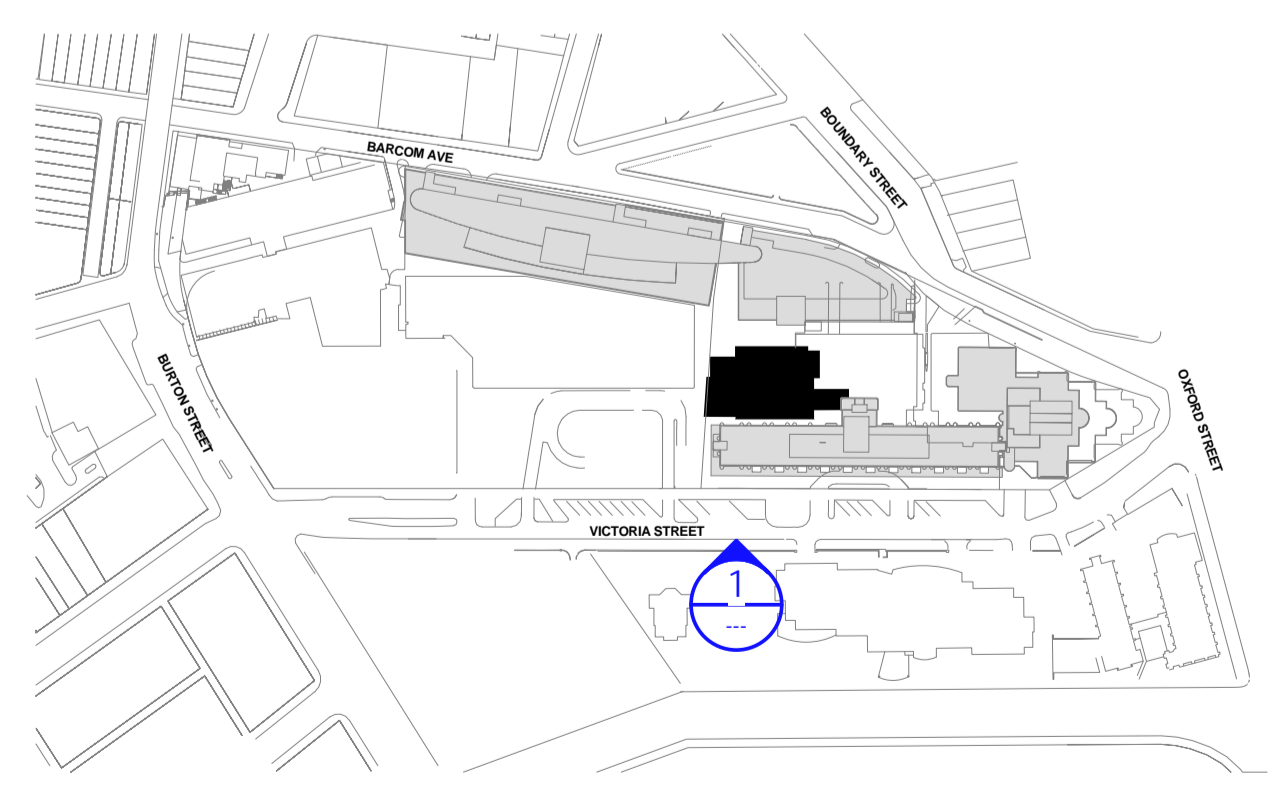

REPAINT EXISTING COLUMNS AND PRECAST PODS

EXISTING ENTRY AWNING TO BE REFURBISHED


NEW GLAZED ENTRY DOORS AND WINDOWS TO EXTENT OF LOBBY REFURBISHMENT

REFURBISH EXISTING SPANDREL AND GLAZING

Revision	Date
A DRAFT DA ISSUE	12/12/14
B SDDA ISSUE	16/01/15
C SDDA ISSUE	30/01/15
D SDDA ISSUE	13/02/15
E SDDA UPDATE	17/12/15
F SDDA UPDATE	08/06/16
G STAGE 3A S96 UPDATE	22/09/16
H STAGE 2 S96 UPDATE	01/11/17

Date
12/12/14
16/01/15
30/01/15
13/02/15
17/12/15
08/06/16
22/09/16
01/11/17

Scale  
1:200 @ A1

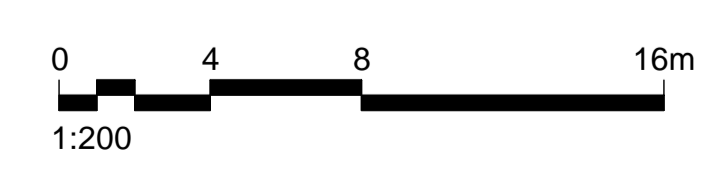

Client  
ST VINCENT'S  
HEALTHCARE LTD

Project Name  
ST VINCENT'S PRIVATE  
HOSPITAL SYDNEY  
REDEVELOPMENT

Status  
DA DEVELOPMENT  
APPLICATION

Drawing Level Region  
DA-03-001 LXX PR  
VICTORIA STREET ELEVATION

**HASSELL**

