


01.06 LANDSCAPE DRAWINGS

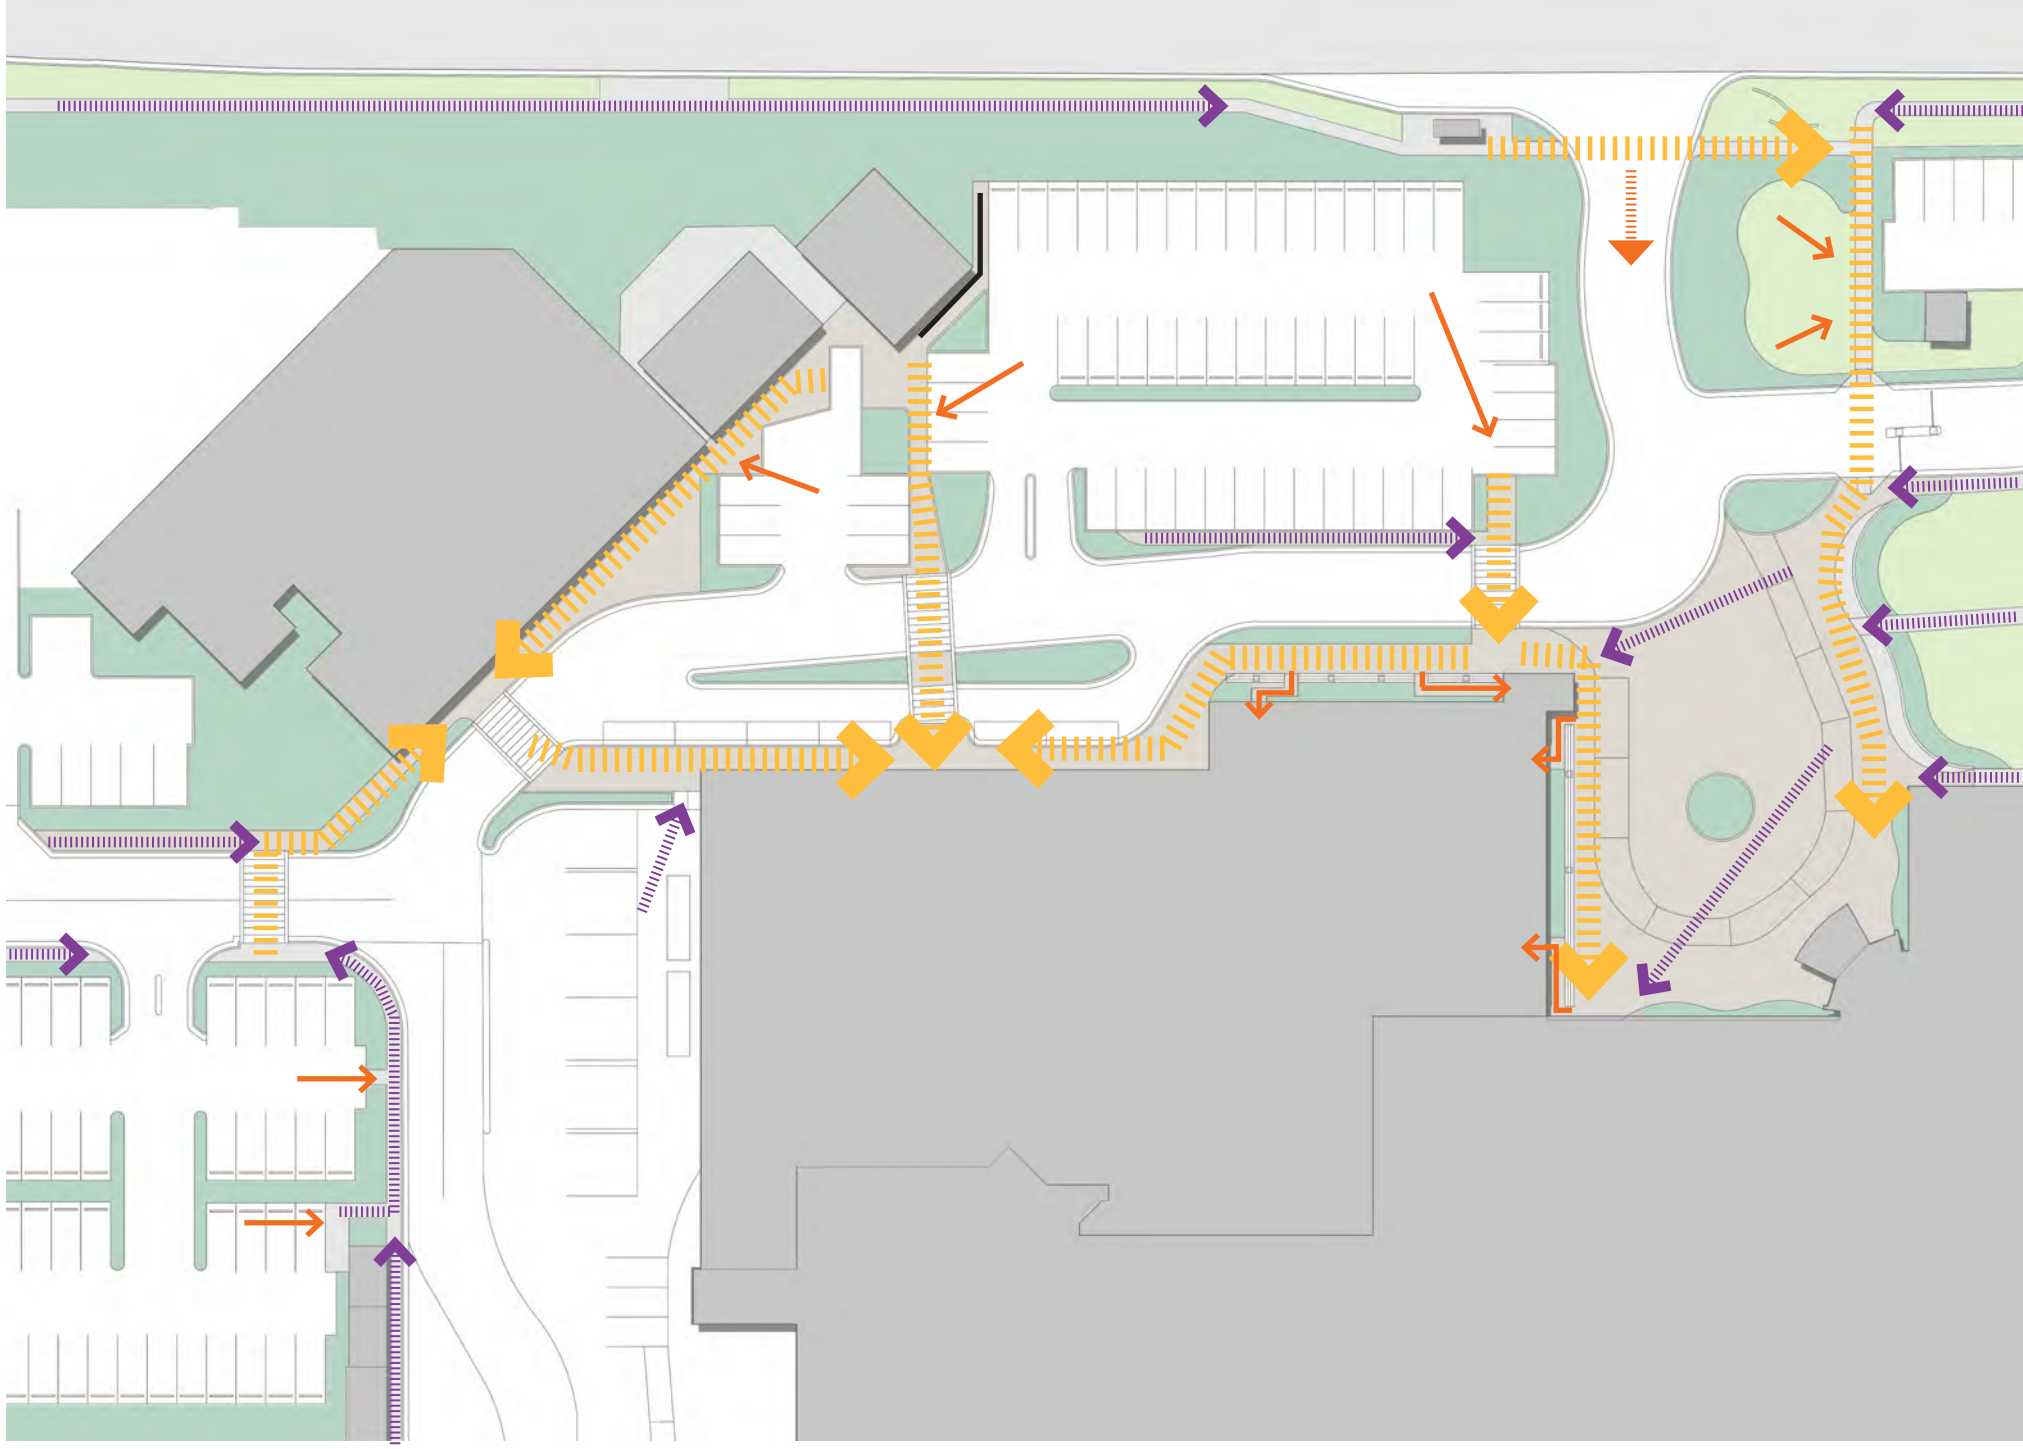


ACCESS

- Primary Street Axis
- Primary Pedestrian Movement
- Secondary Pedestrian Movement
- Cross Movement




VEGETATION

- Soften Edges
- Entry Tree Markers
- Feature Trees
- Existing Native Trees
- Proposed Native Trees

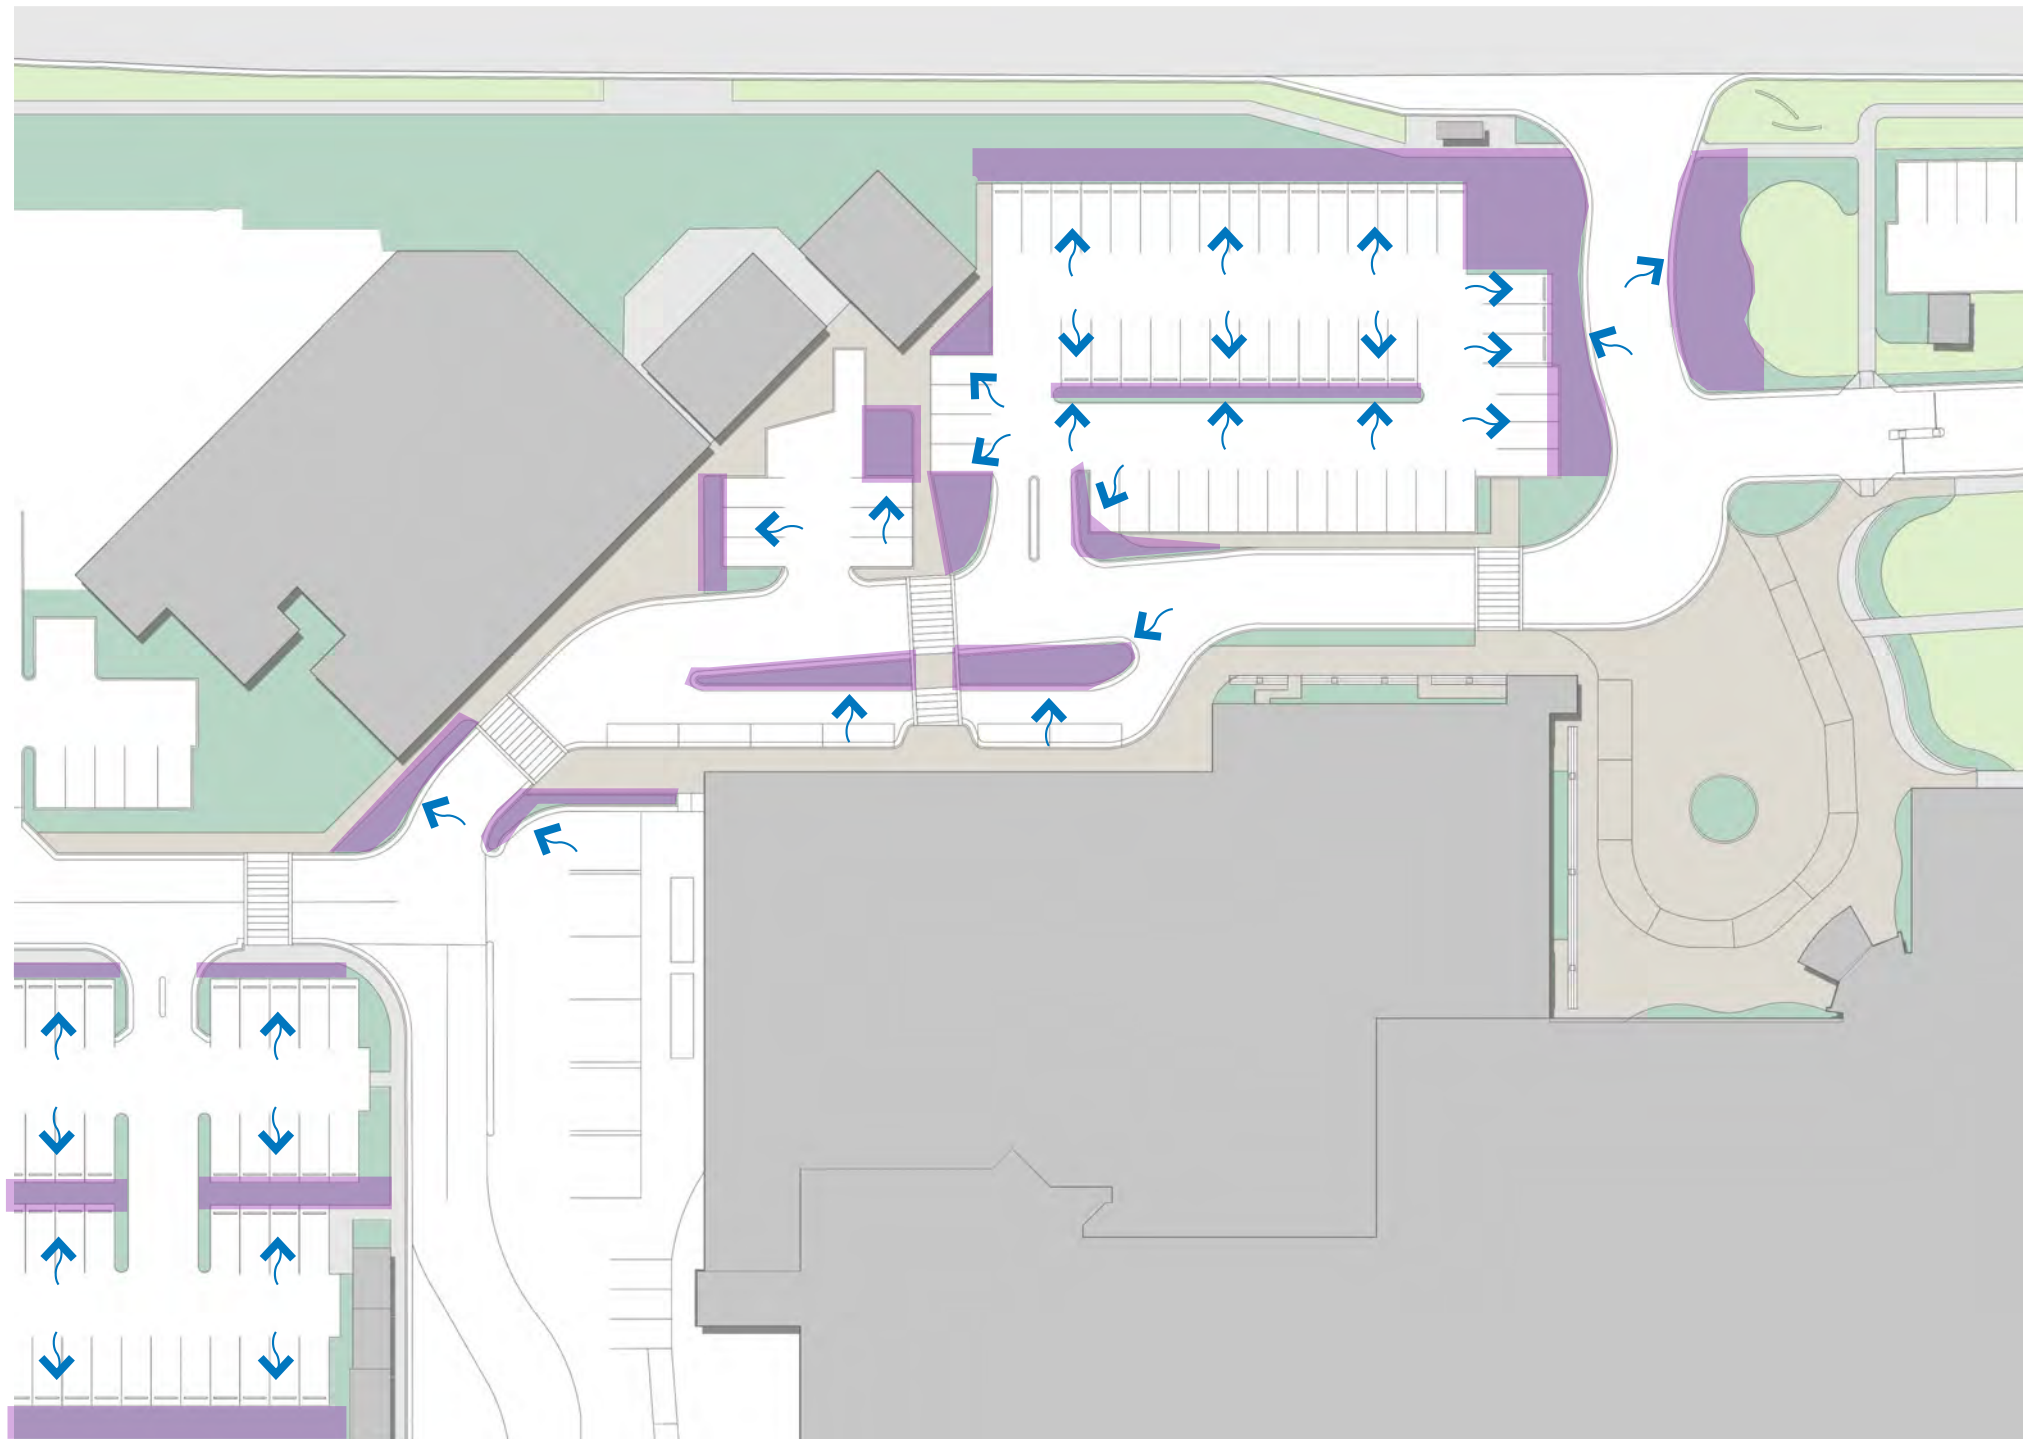


HYDROLOGY

- Water Movement
- Raingardens / Vegetation Swale

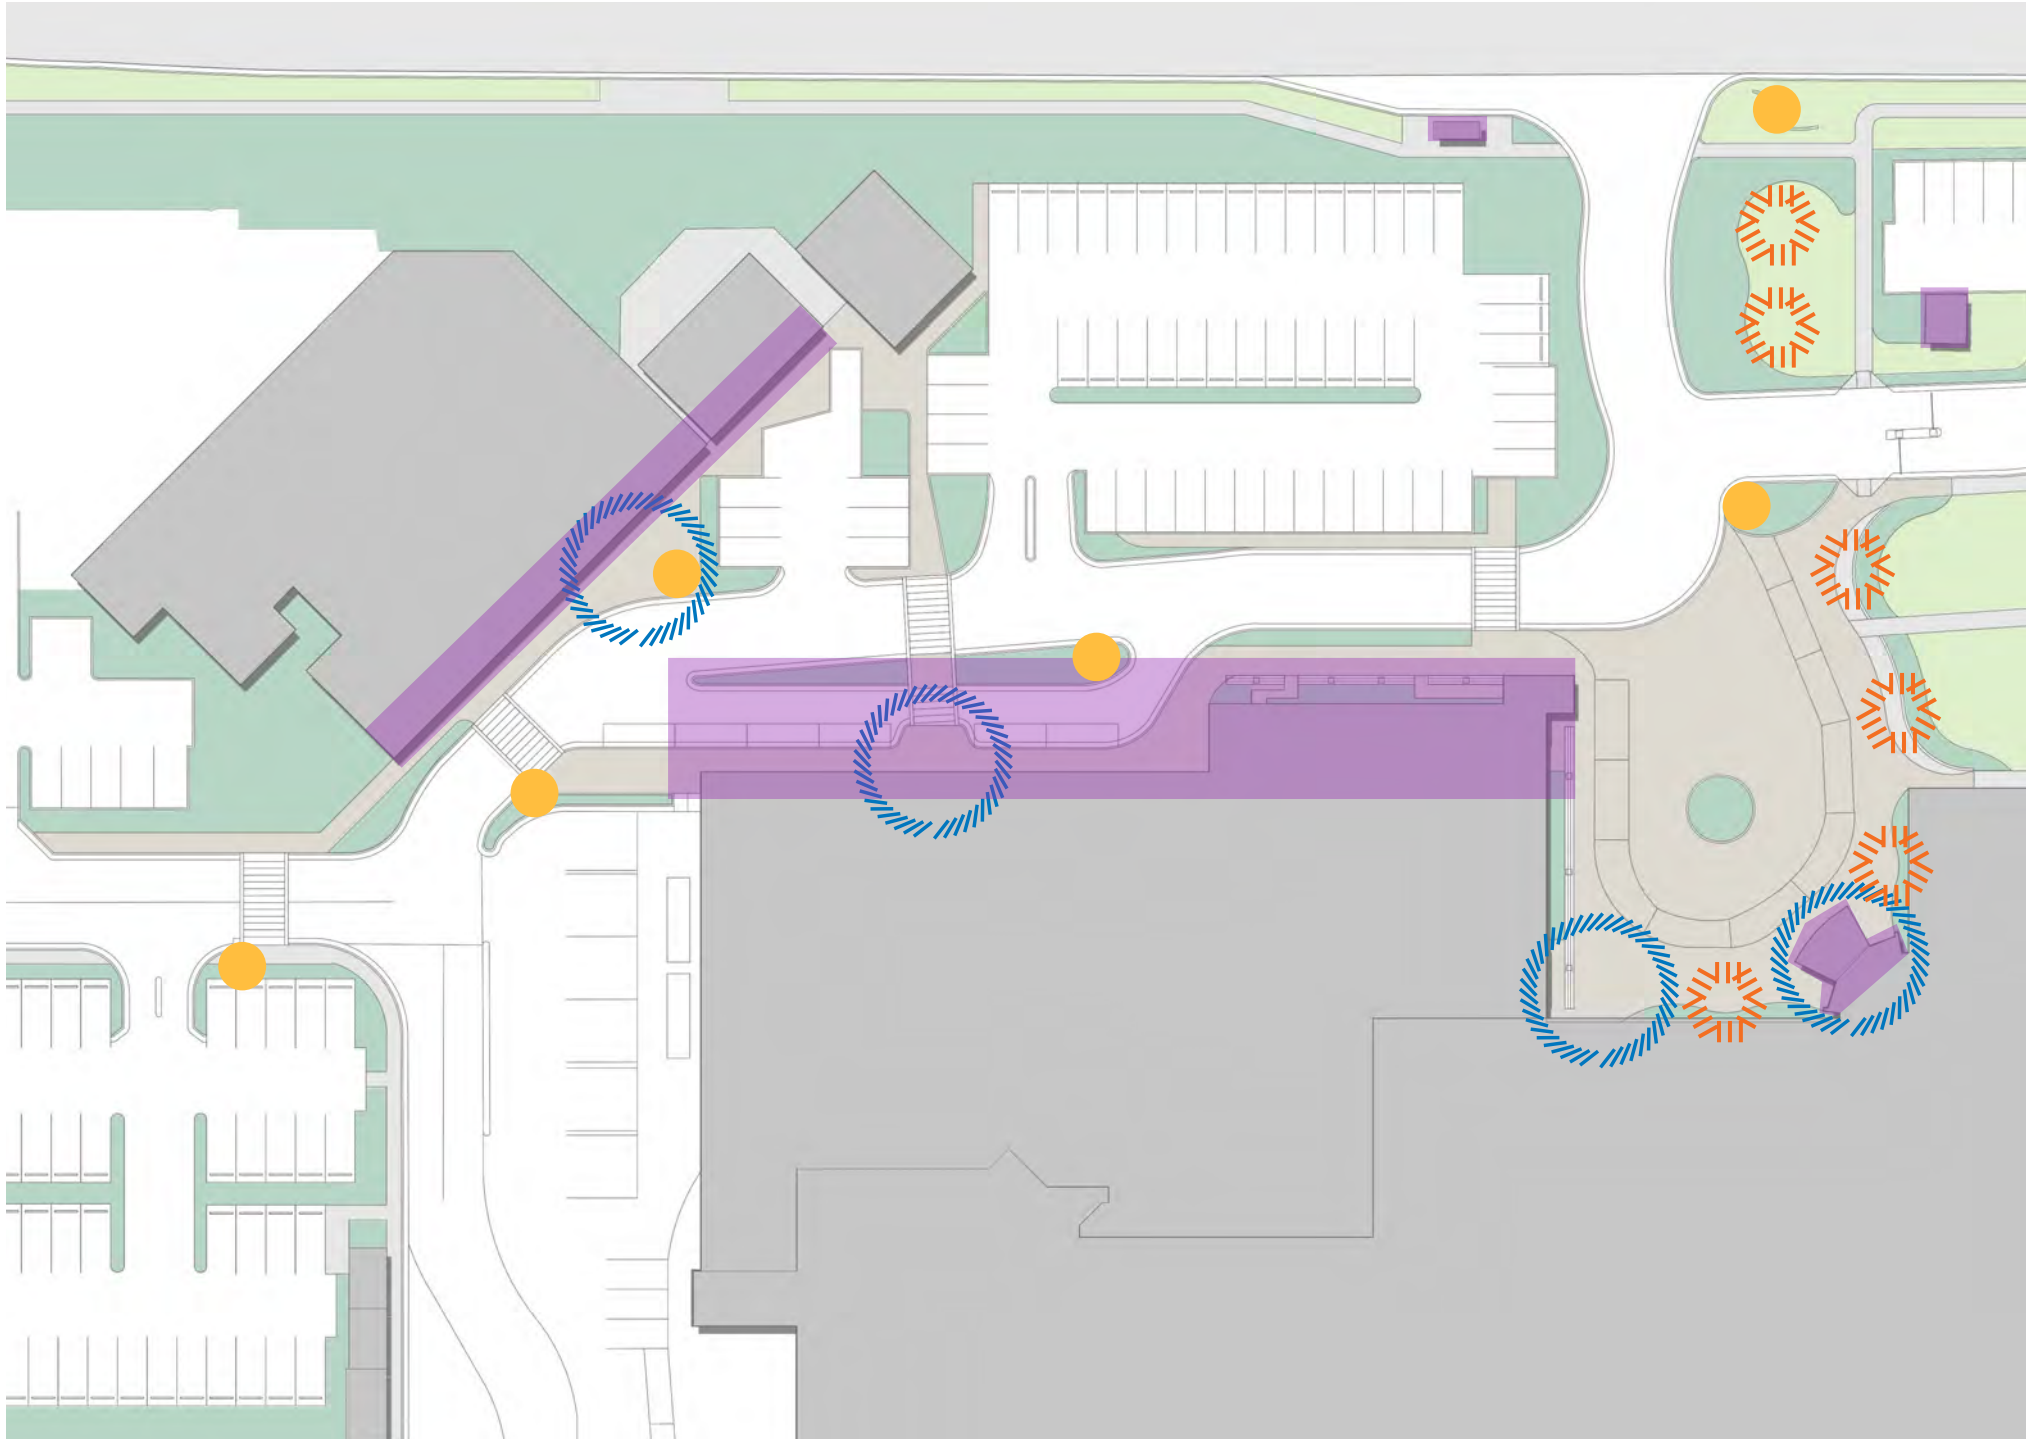

ACTIVATION

- Seating Areas
- Shelter
- Nodes
- Signage Opportunity

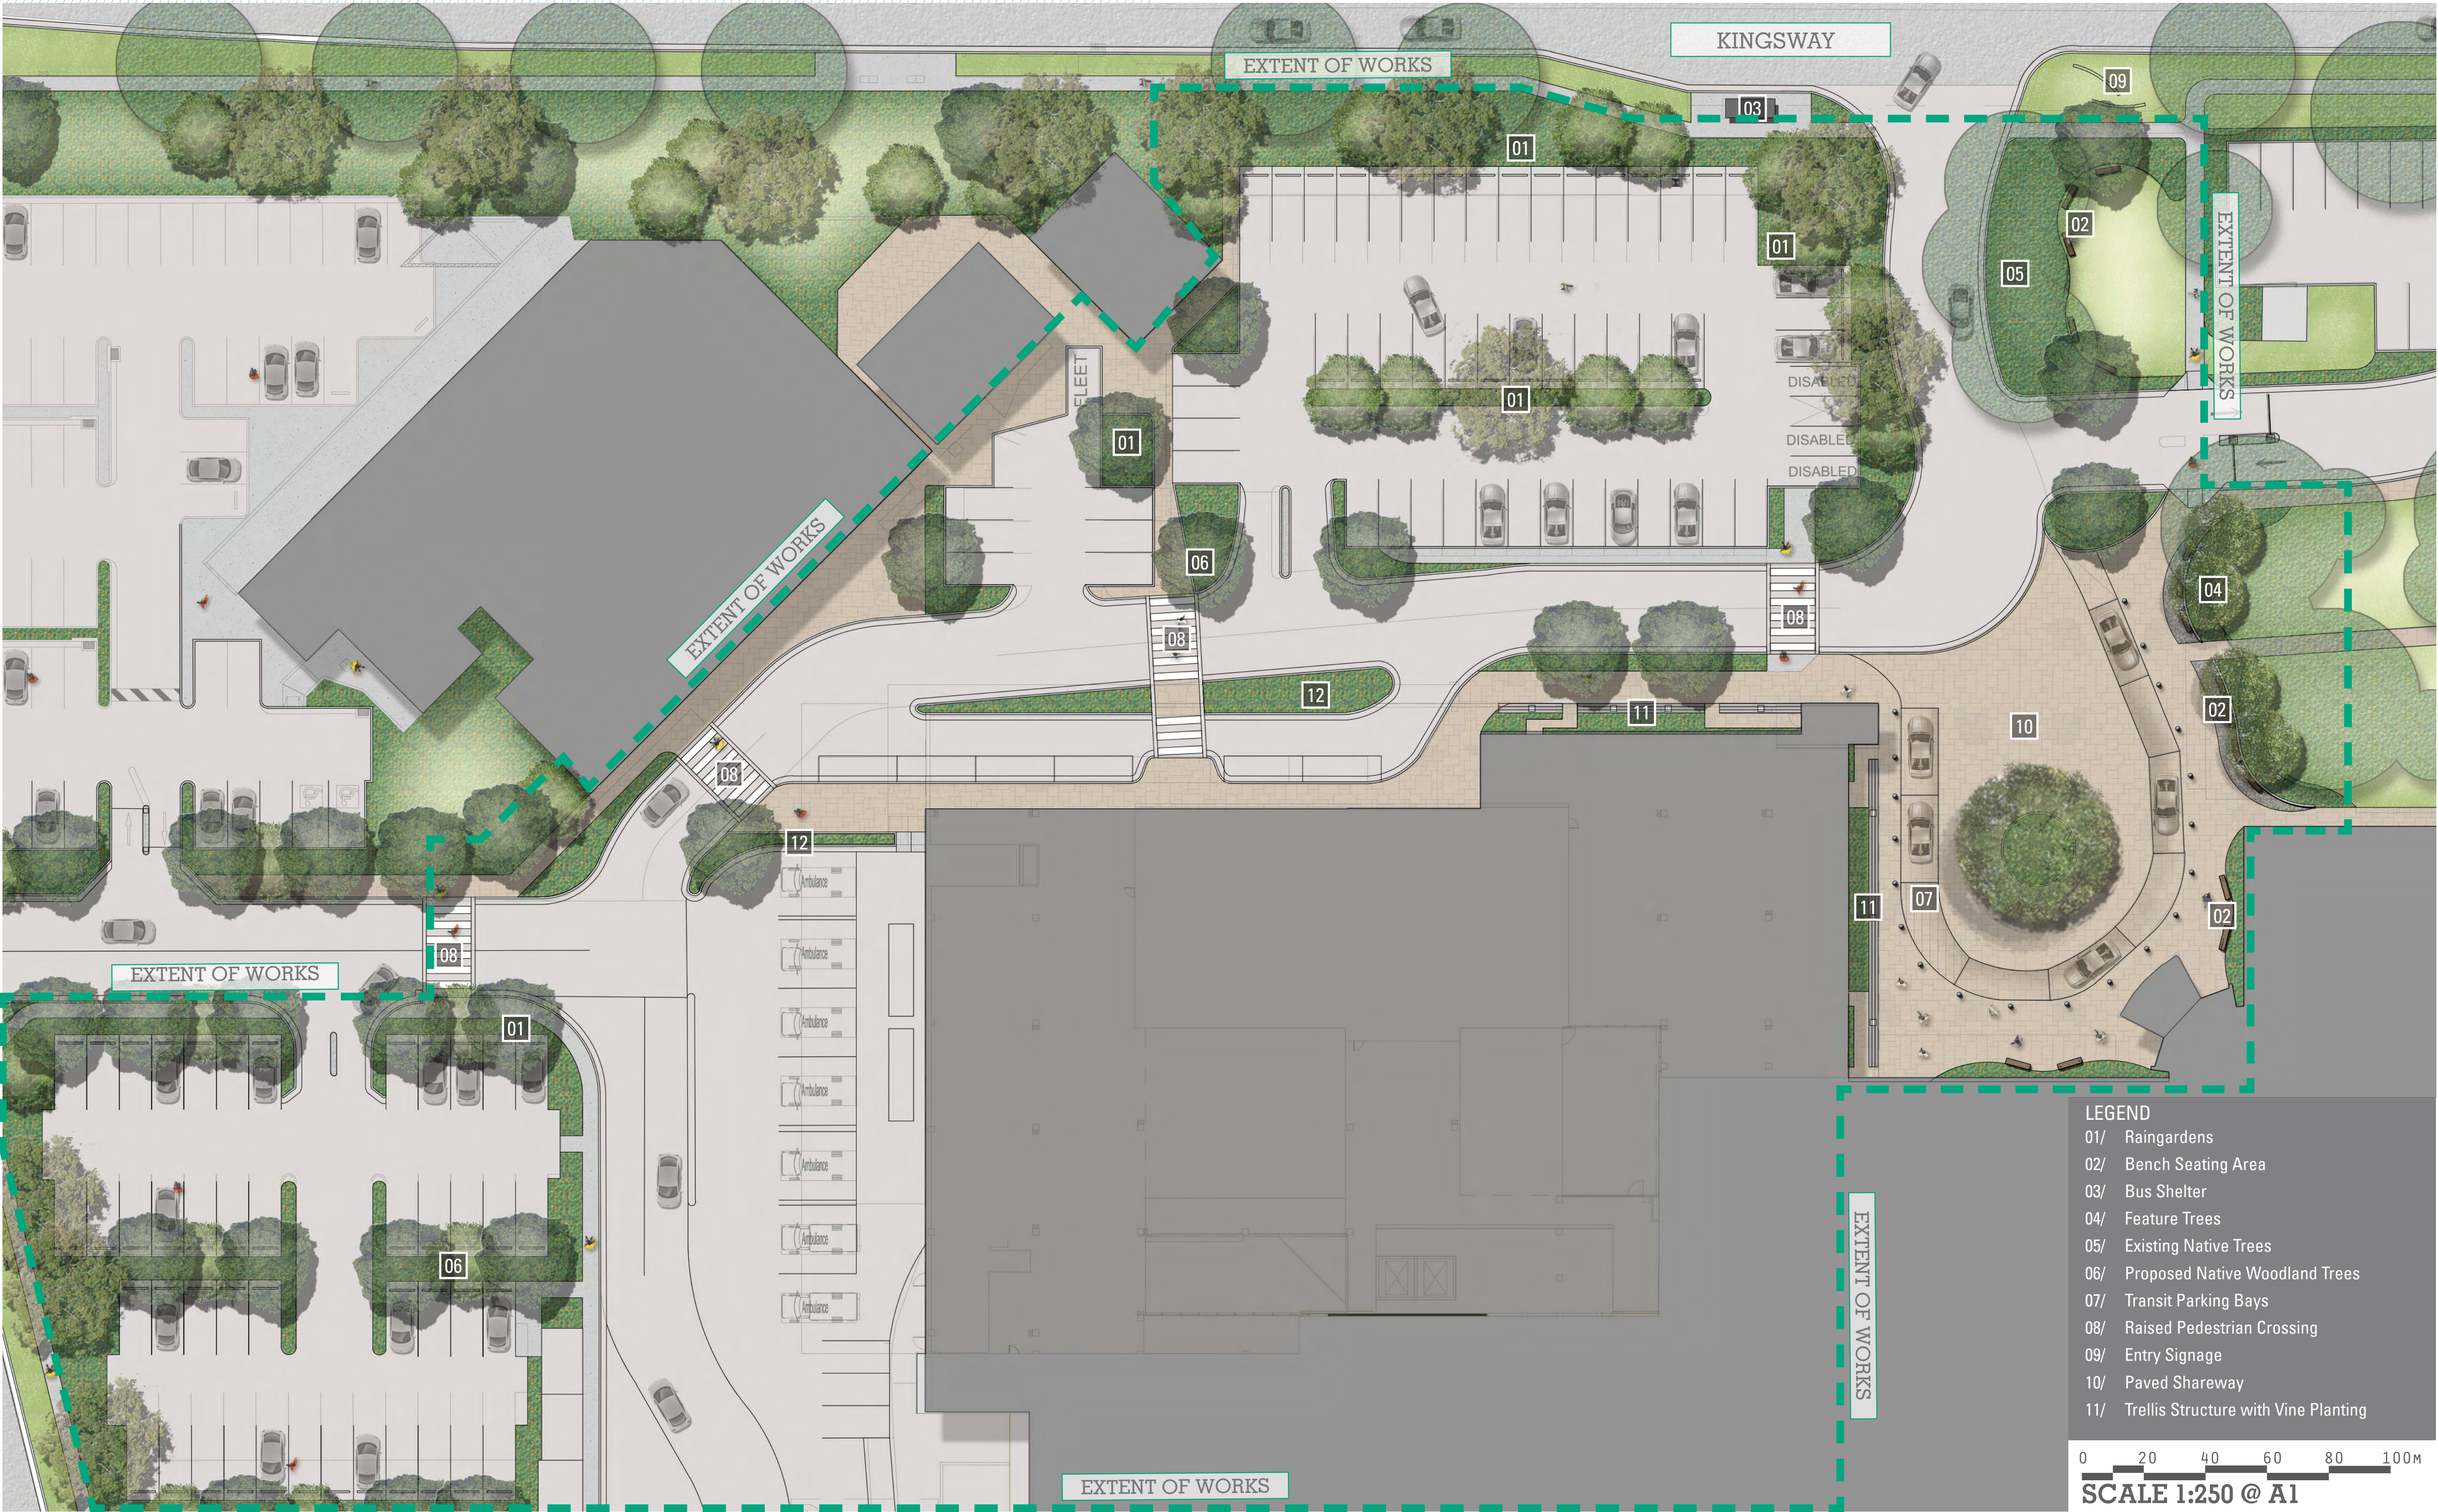

TREES + SHRUBS



Acacia implexa



Acacia melanoxylon



Allocasuarina littoralis




Angophora floribunda



Eucalyptus baueriana



Eucalyptus globoidea

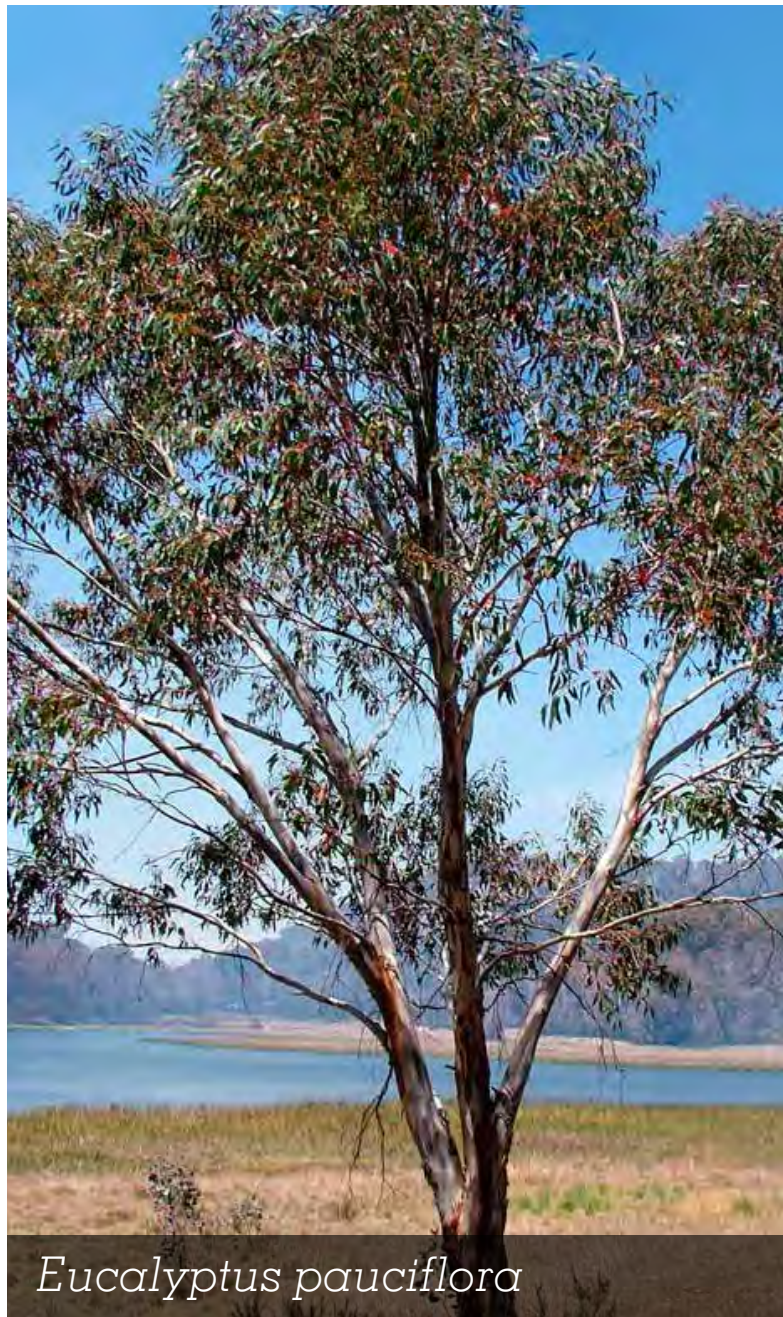

Eucalyptus pauciflora



Eucalyptus tereticornis



Eucalyptus viminalis




Hymenanthera dentata



Melaleuca ericifolia



Tristaniopsis laurina

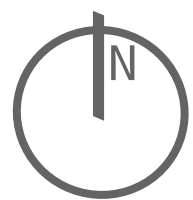

SHRUBS



Babingtonia pluriflora



Banksia marginata



Crowea exalata



Hakea microcarpa



Banksia spinulosa



Dodonaea viscosa



Kunzea ericoides



Bursaria spinosa



Callistemon subulatus



Indigofera australis



Leptospermum lanigerum



Cassinia aculeata



Leptospermum obovatum



Ozothamnus diosmifolius




Cassinia trinerva



Clematis glycinoides




Philotheca trachyphylla

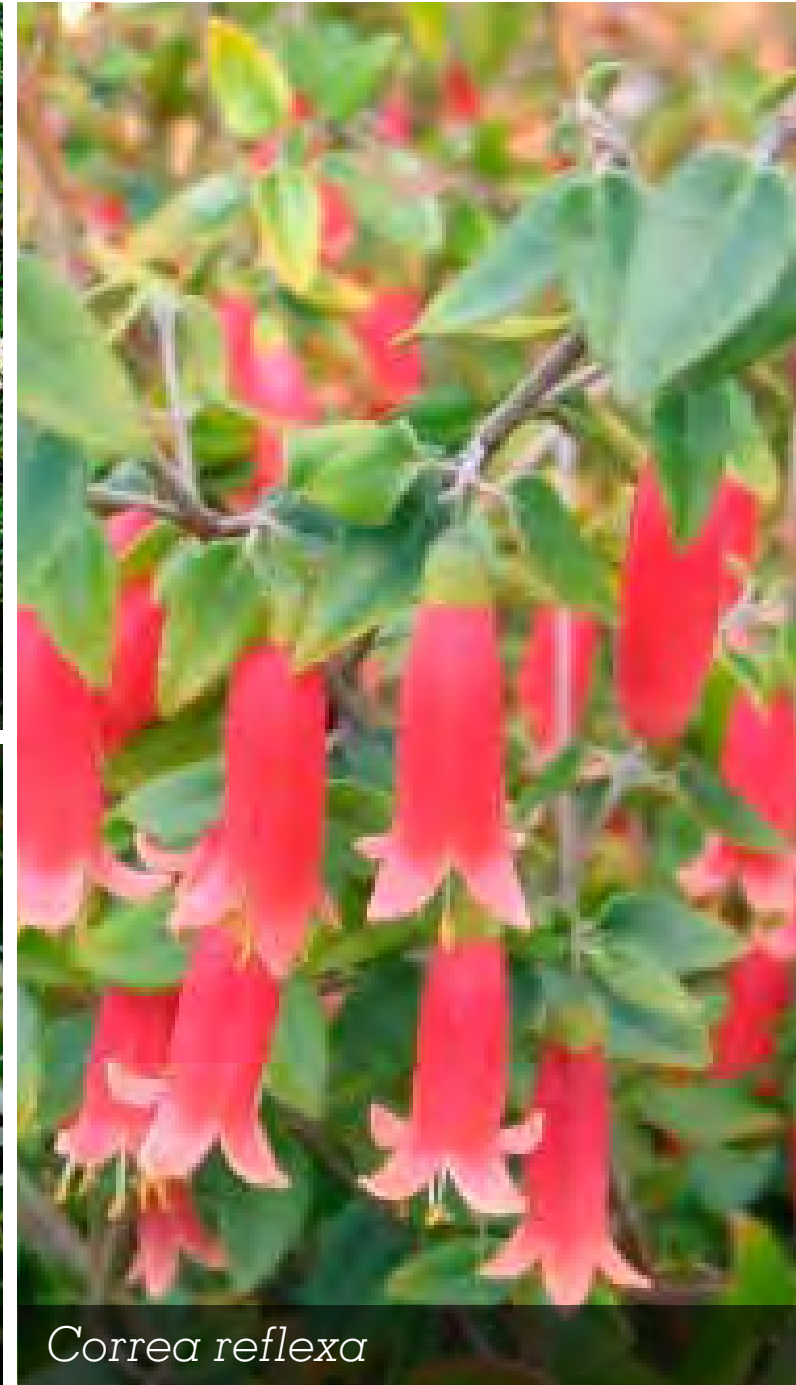

Correa reflexa



Prostanthera ovalifolia

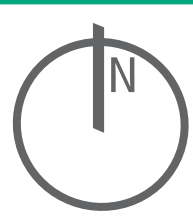

GRASSES + FERNS



Dianella little jess



Poa labillardieri



Themeda australis



Trachelospermum jasminoides



Adiantum hispidulum



Dicksonia antarctica



Lomandra longifolia



Typha orientalis



Cythea australis



Doodia aspera

GROUNDCOVERS



Ajuga australis



Dichondra repens



Scaevola aemula



Scleranthus biflorus



Allocasuarina nana



Gazania tomentosa



Wahlenbergia stricta

