
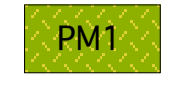
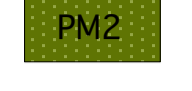

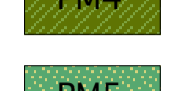

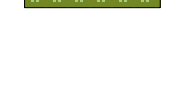
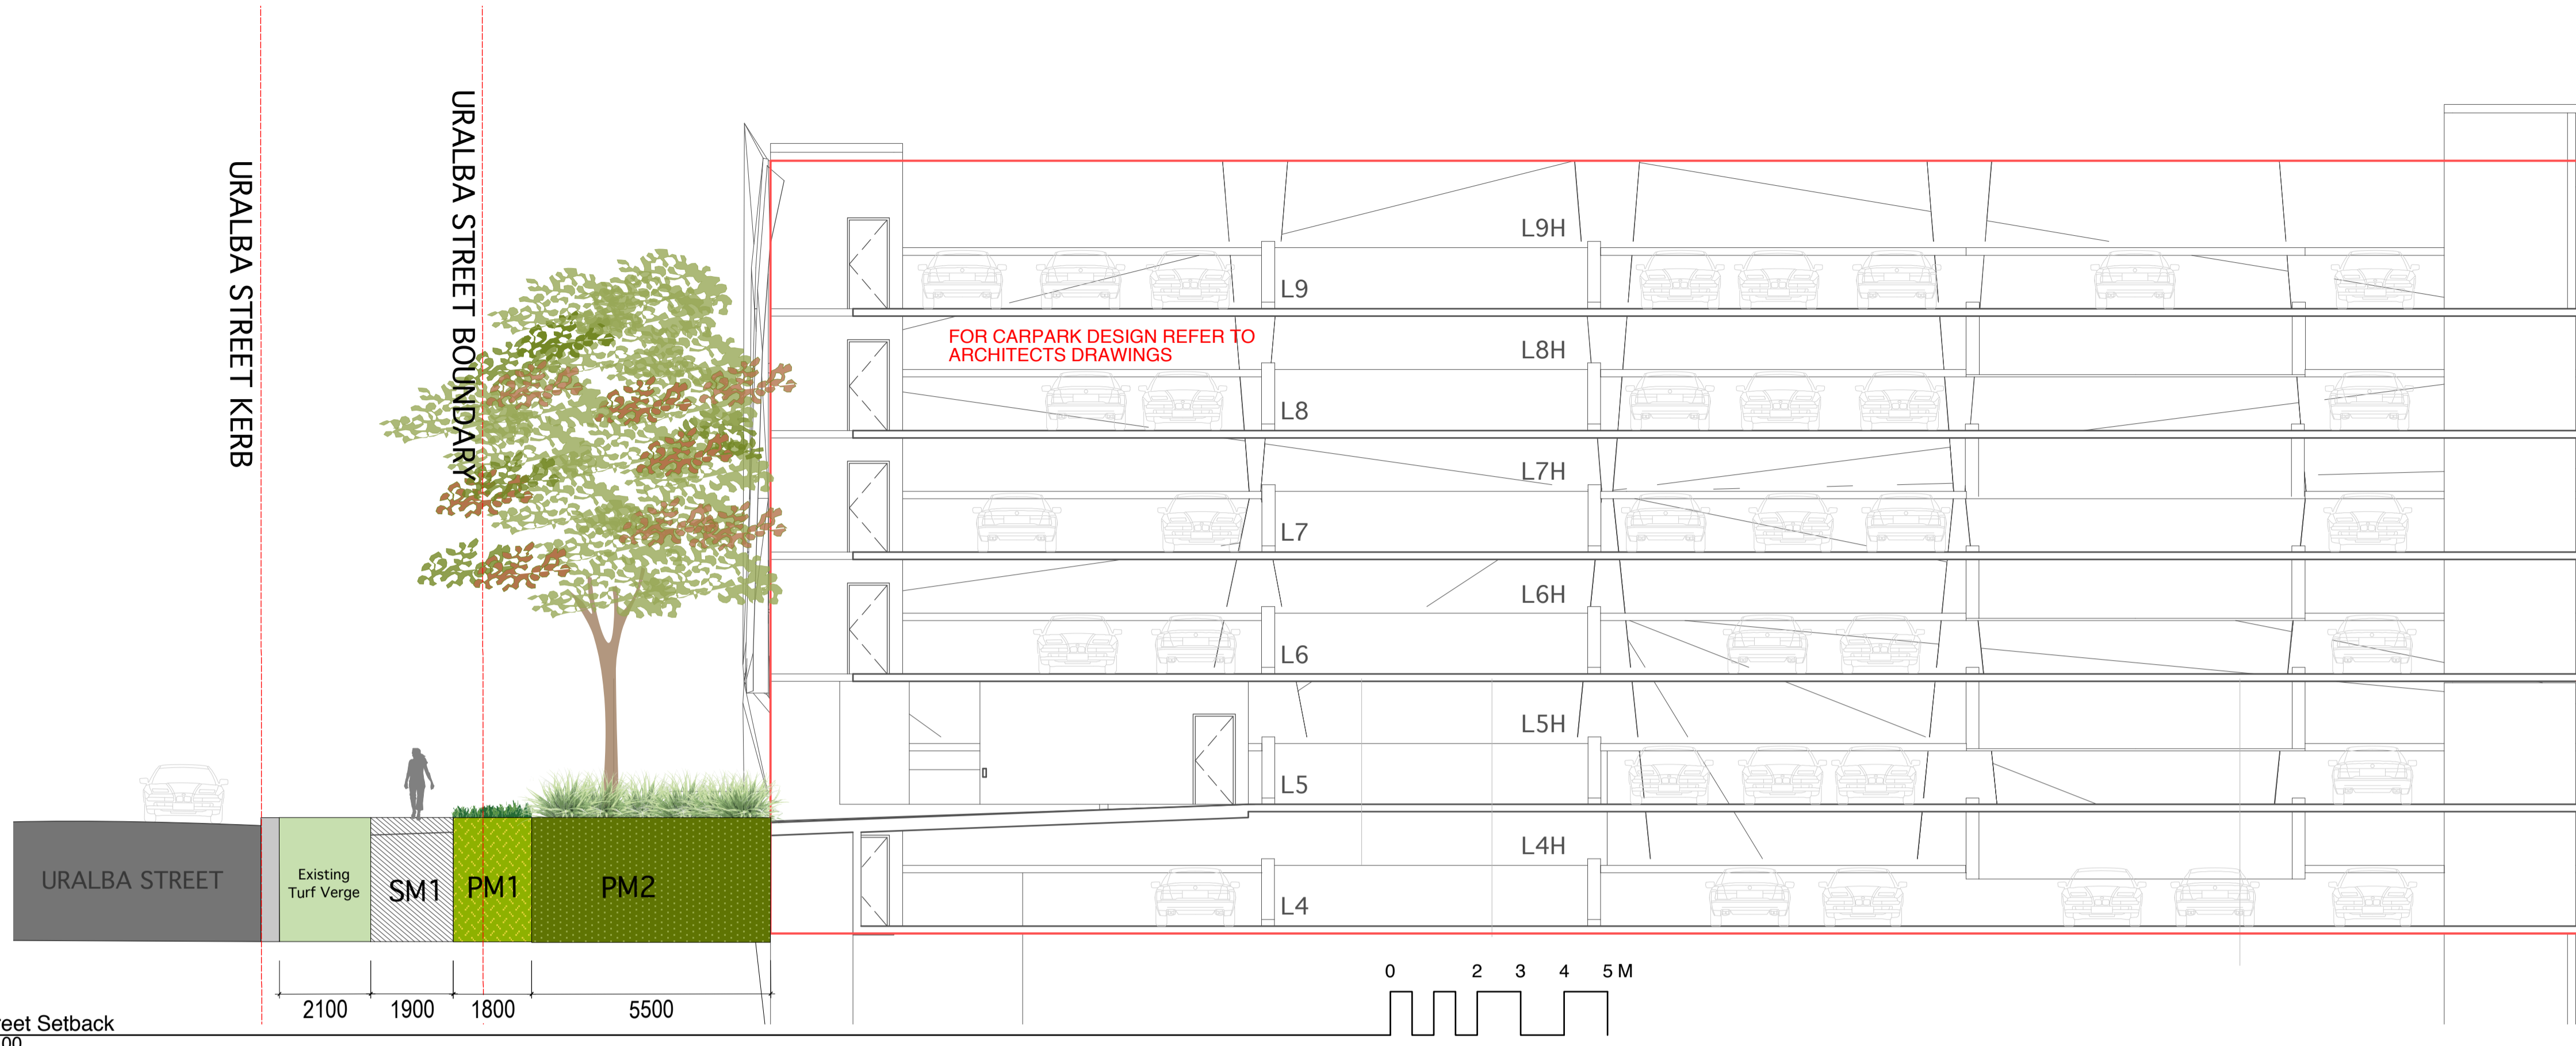
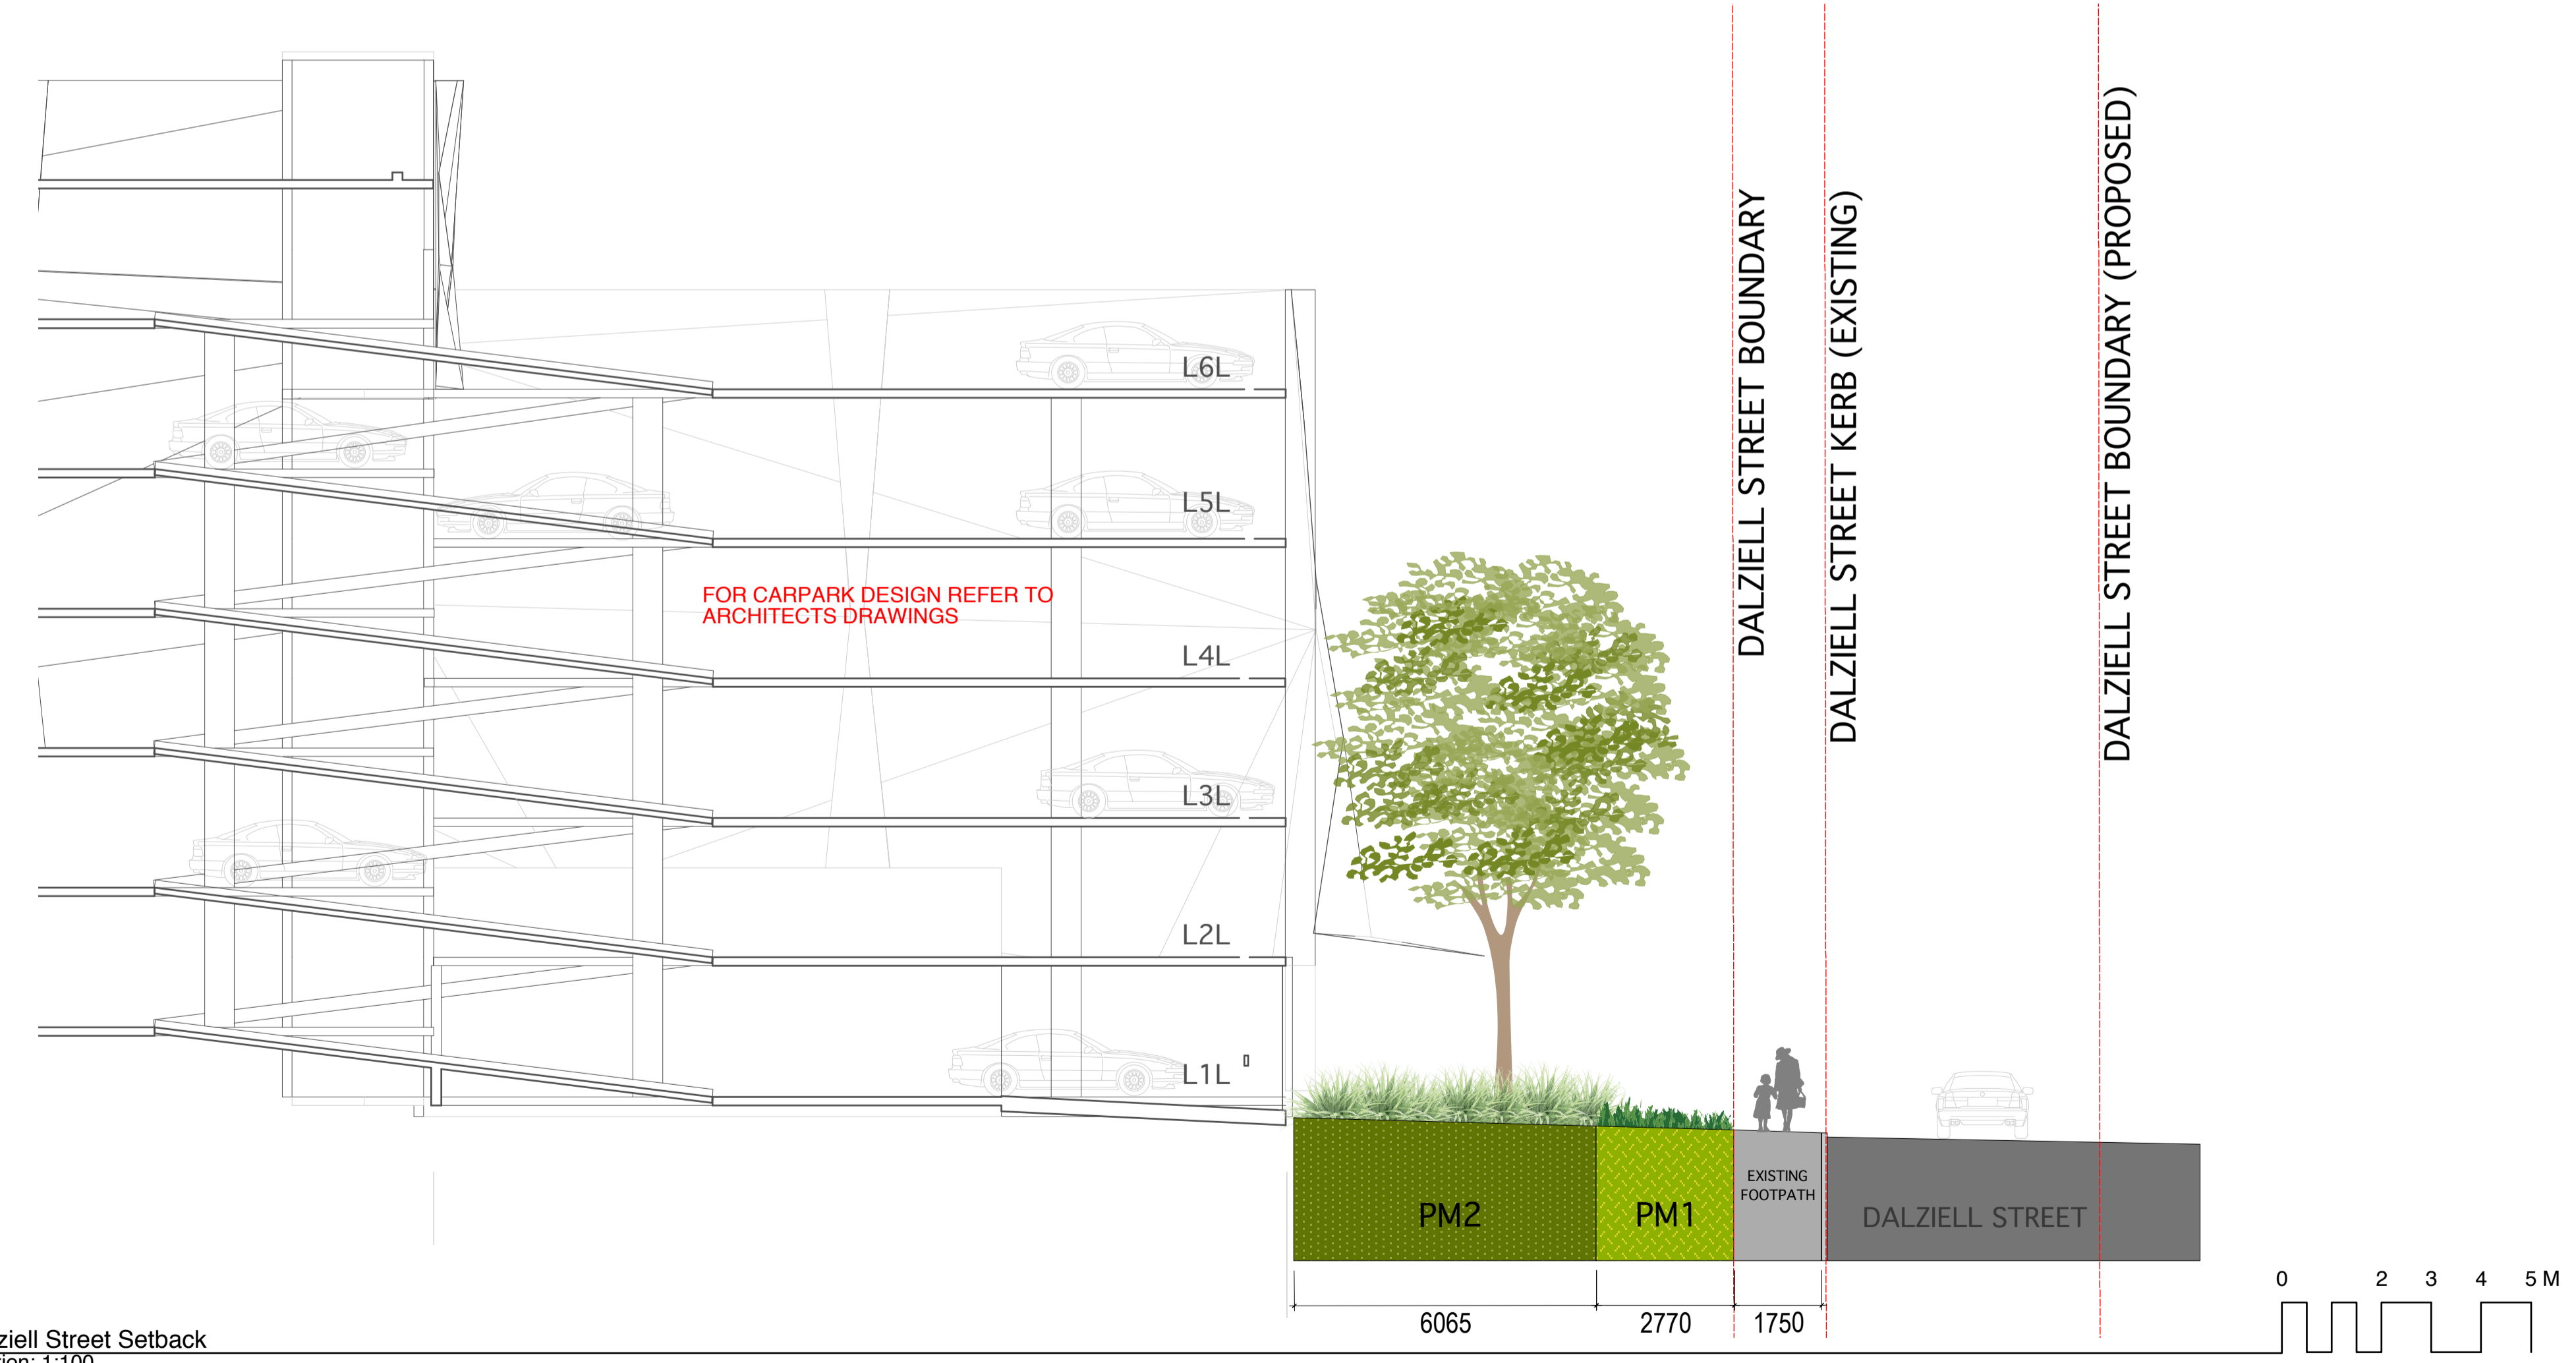


LEGEND

-  Building Line
- Planted Areas (refer planting palette)
-  PM1 Groundcovers
-  PM2 Shaded Grasses
-  PM3 Shrubs and Medium Trees
-  PM4 Climbers and Creepers
-  PM5 Slope Stabilising
-  PM6 Exposed Grasses





1 Uralba Street Setback
Section: 1:100



2 Dalziell Street Setback
Section: 1:100

NOT FOR CONSTRUCTION

REVISION #	DATE	REVISION NOTE	BY
	08/12/14	REVISED DA LANDSCAPE PLANS	AG
NOTES			
DRAFT			
PROJECT			
Lismore Hospital Carpark			
ADDRESS			
Uralba and Dalziell Street			
CLIENT			
Health Infrastructure			
DRAWING			
Landscape Sections (Street Setbacks)			
PREPARED FOR:	PREPARED BY:		
 Health Infrastructure			
HEALTH INFRASTRUCTURE Level 6/77 Pacific Highway North Sydney NSW 1585	SPACKMAN MOSSOP & MICHAELS 3 CONROD ST. PADDINGTON NSW PO BOX 880 SABLEHURST NSW 1580		
PROJECT #	14065	SCALE @ A1	1:100
DATE	08/12/14	SCALE @ xx	
PLOT DATE	-	DWG #	REVISION
DRAWN	AG	CHKD	MS
			L05