



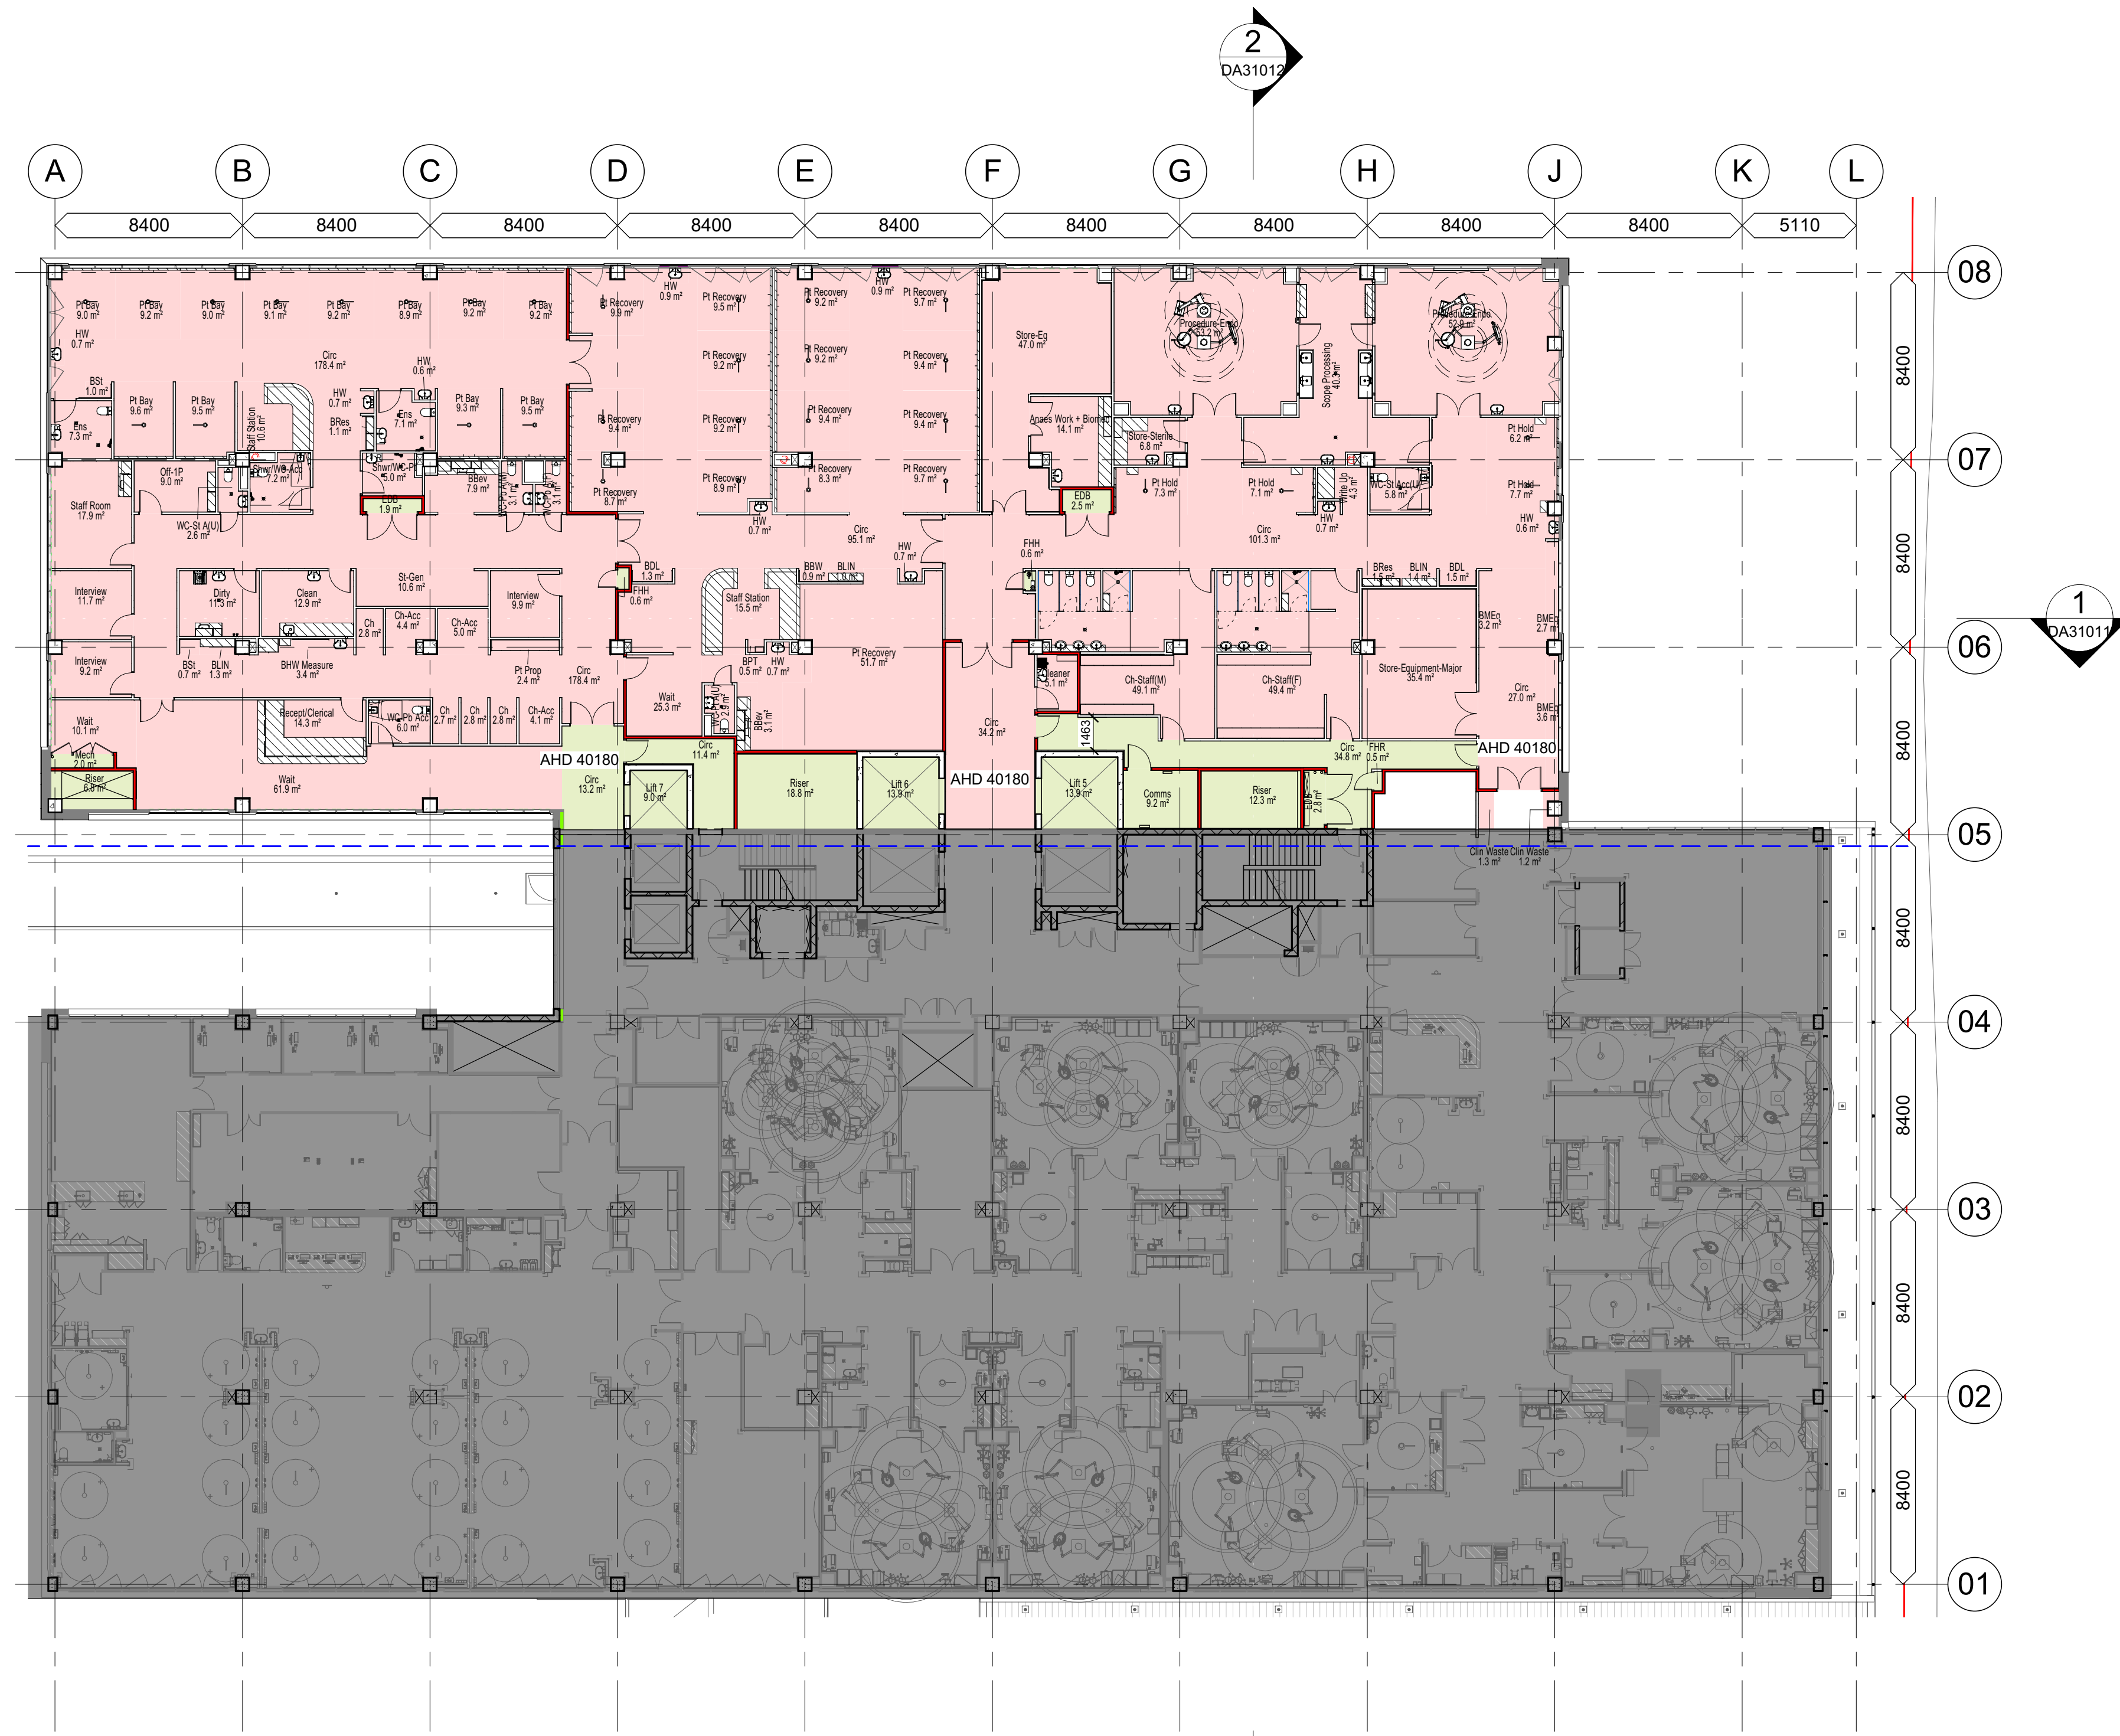

1 GA - Level 06 3B2
A30001 1 : 200

- Colour Legend
- Existing
 - Peri-Operative Suite
 - Travel & Engineering

Schedule of Changes - Level 4-6	
Item	Comments
1	Rationalised fire compartmentation and strategy
2	Additional public lift
3	Revised planning
4	Internal relationship with facade (extent of glazing vs infill)
5	Removal of link bridge to Level 6

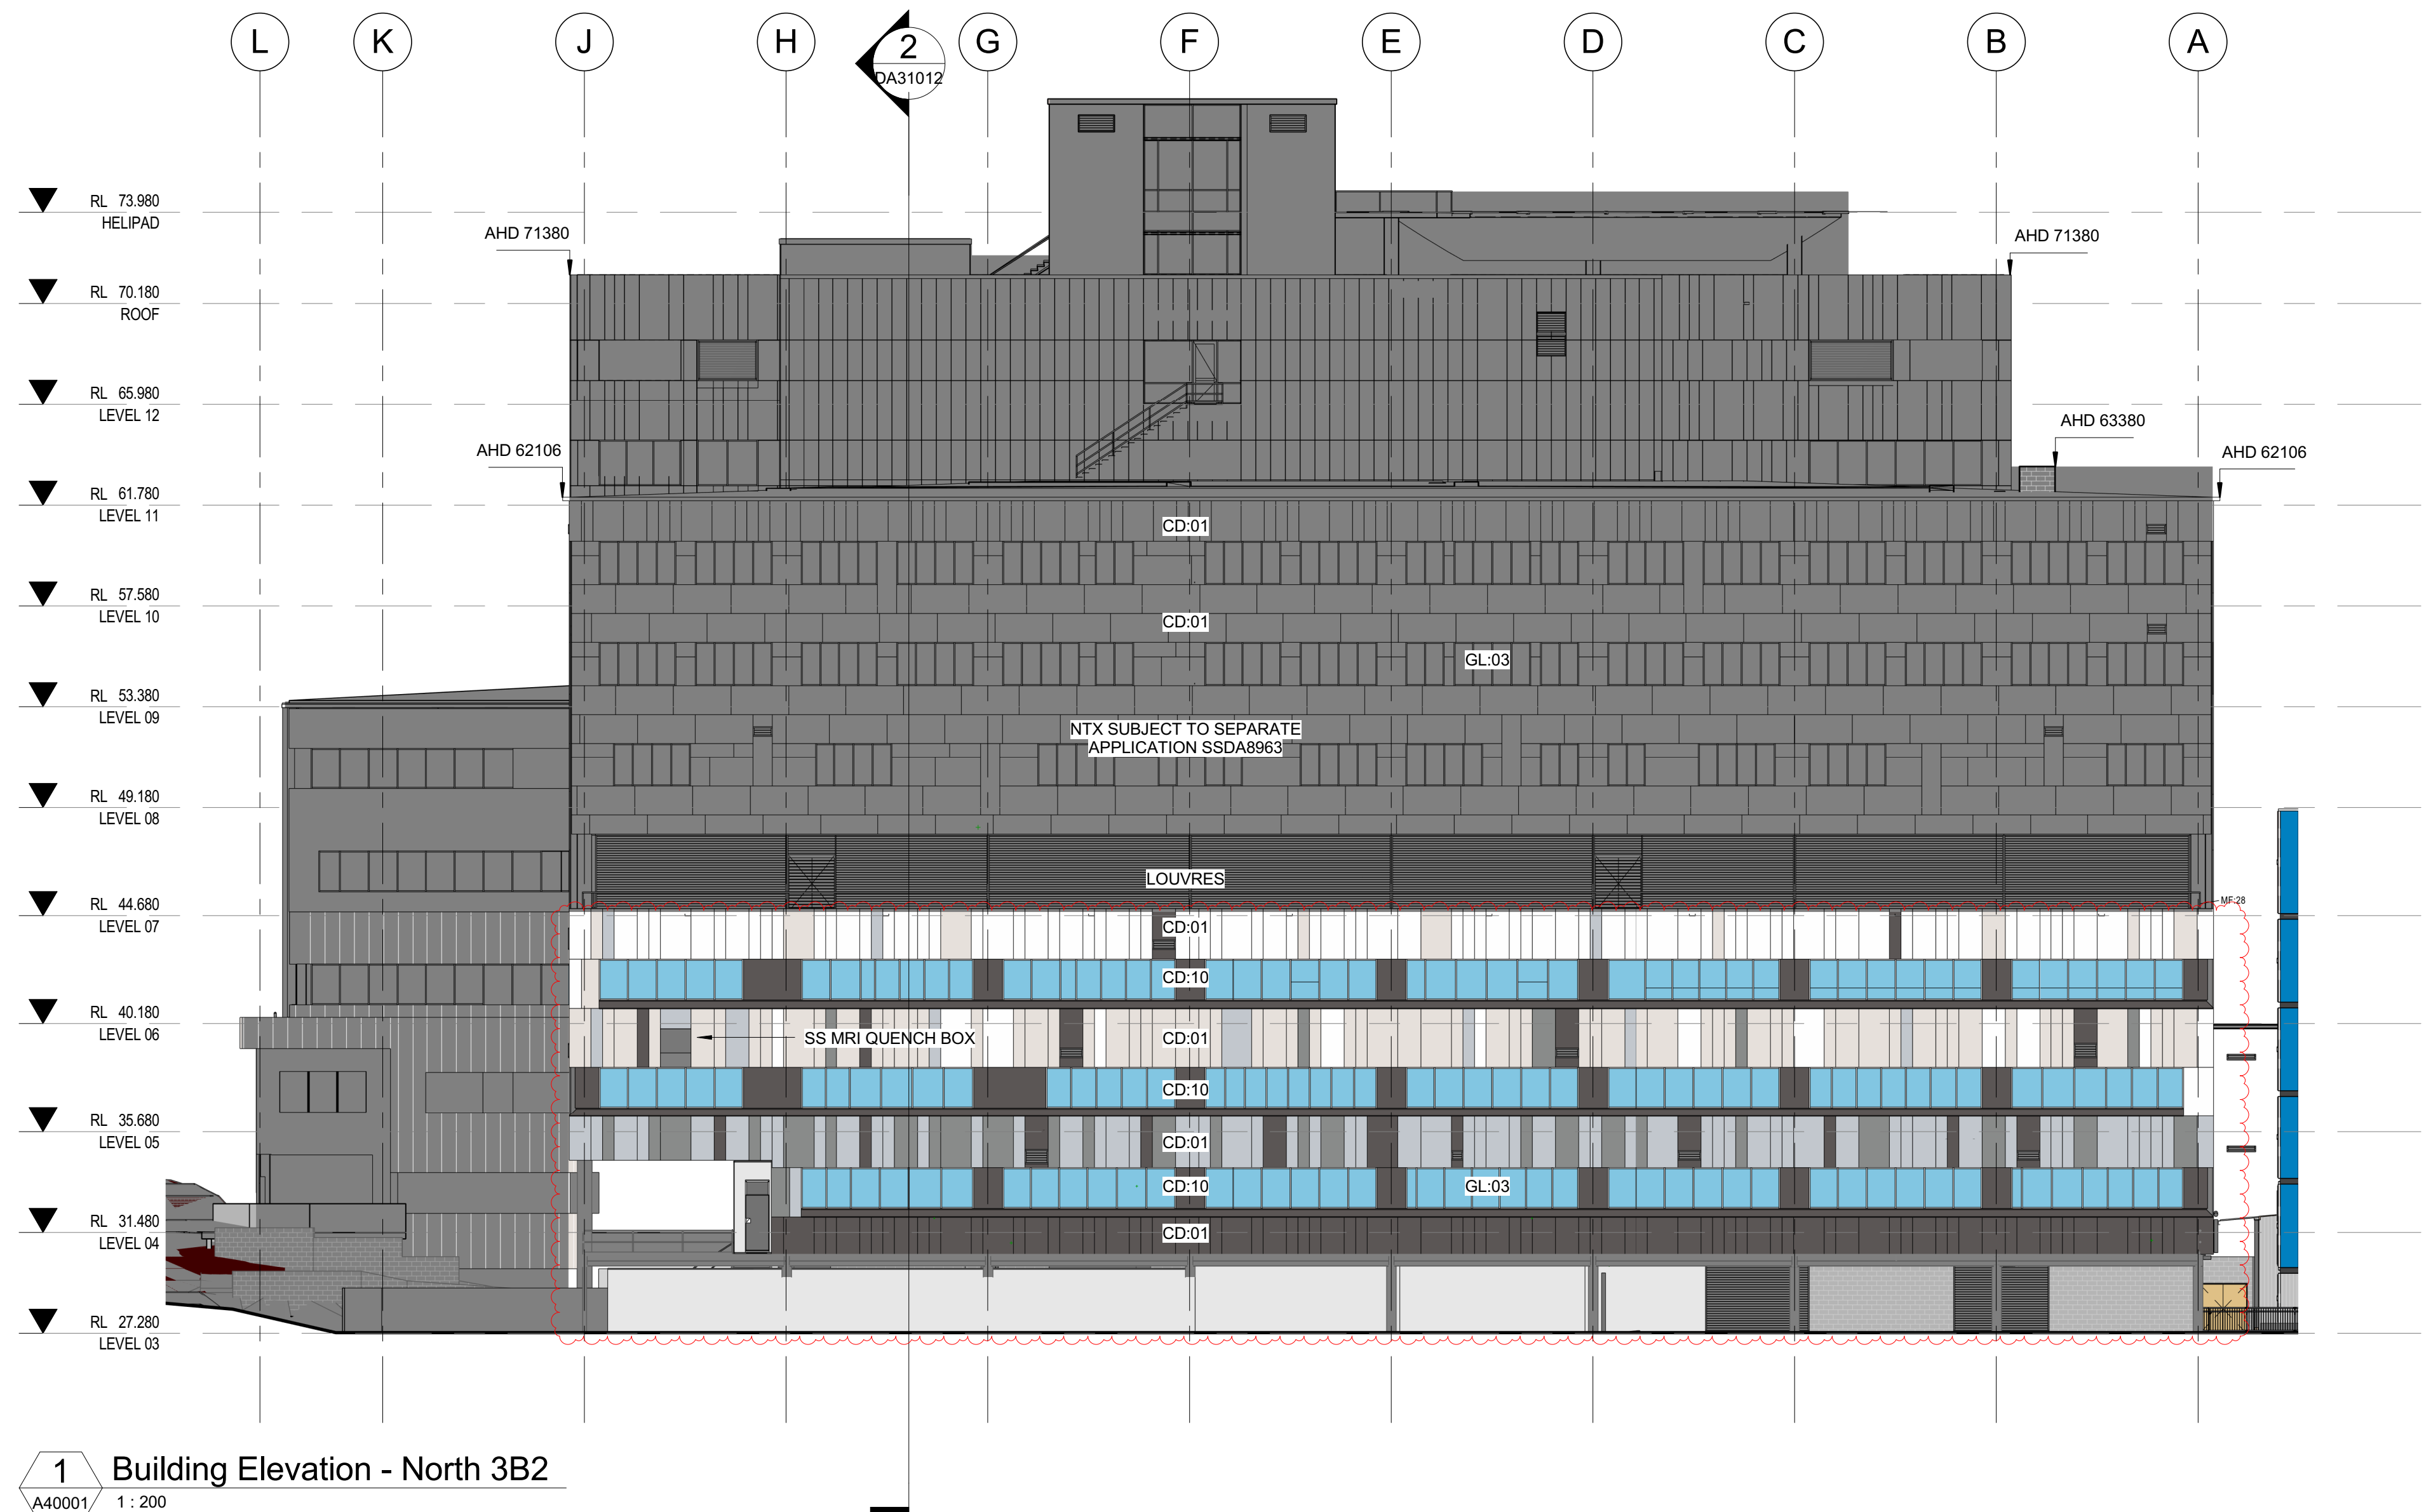

1 Building Elevation - North 3B2
A40001 1 : 200

Schedule of Changes	
Item	Comments
1	Incorporation of quench pipe box on Northern Facade
2	Amendment of design language to facade
3	Change of colour palette to facade
4	Incorporation of large removable window for MRI
5	Incorporation of elevated walkway to Level 04
6	Reconfiguration of Level 03 to accommodate altered plant as a result of extension
7	Level 03 extent of louvre panelling reduced
8	Coordination of Mechanical design with external louvres
9	Windows amended suit internal layout