


CARPARK MATERIALS

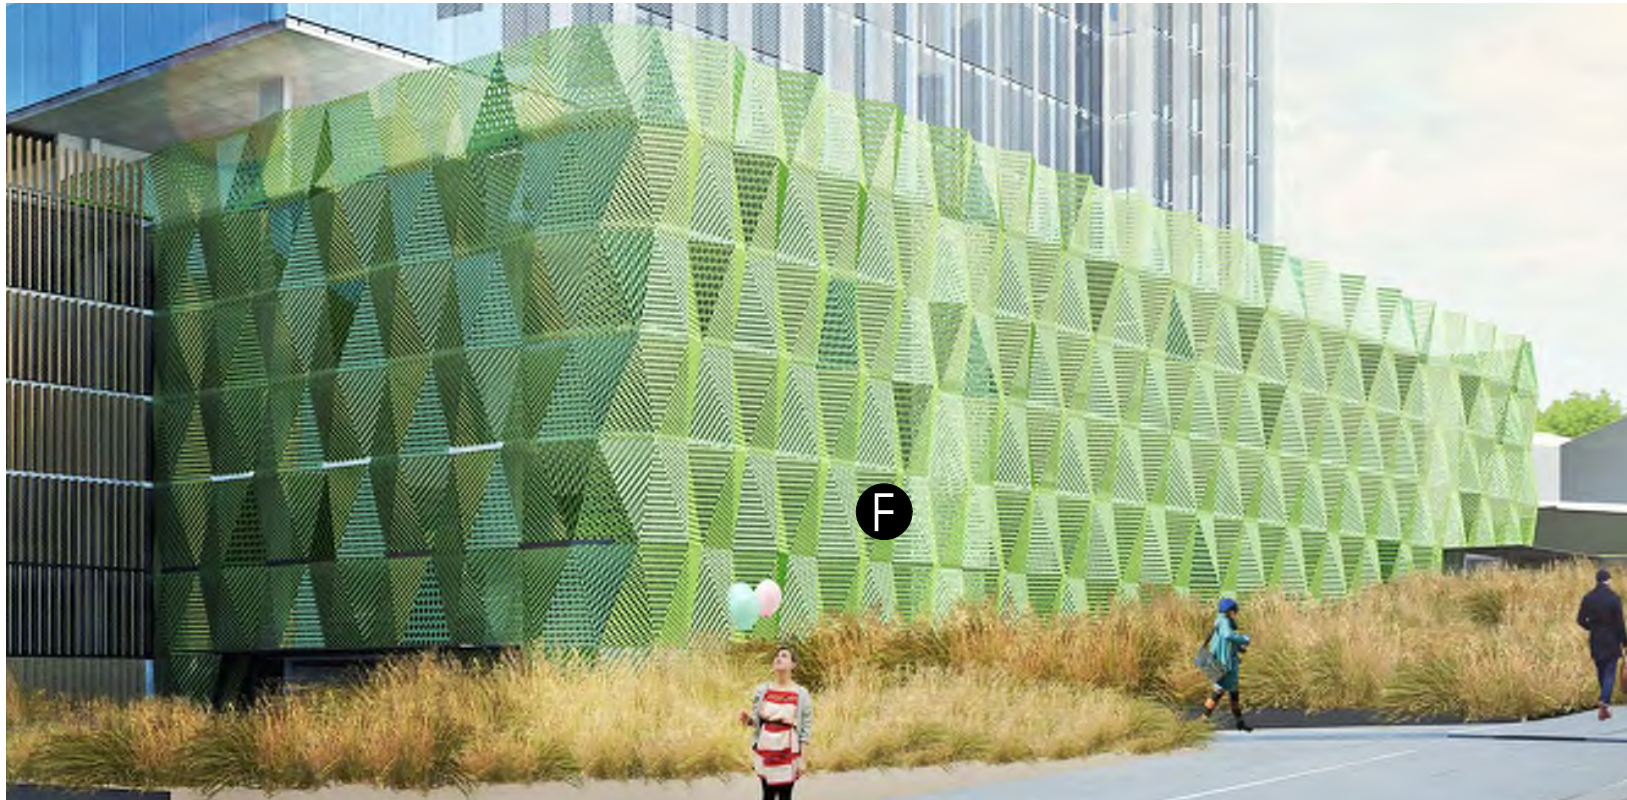

A
VERTICAL ALUMINUM SCREENING BROWN



B
GLAZING




C
CONCRETE FACE-BLOCKS



D
CRASH BARRIER



E
CONCRETE

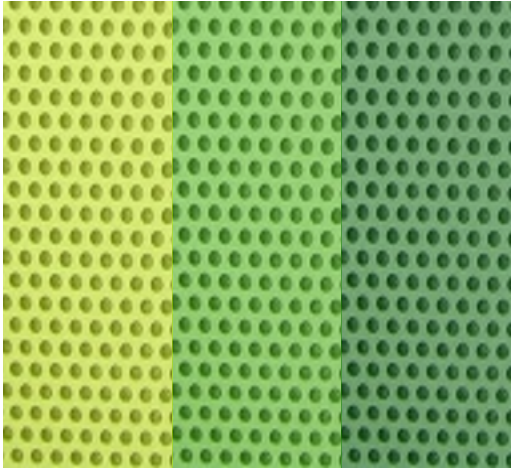


F
PERFORATED METAL PANELS
LIGHT GREEN GREEN DARK GREEN


Gosford Hospital Redevelopment

SSDA Submission

ADMINISTRATION BUILDINGS

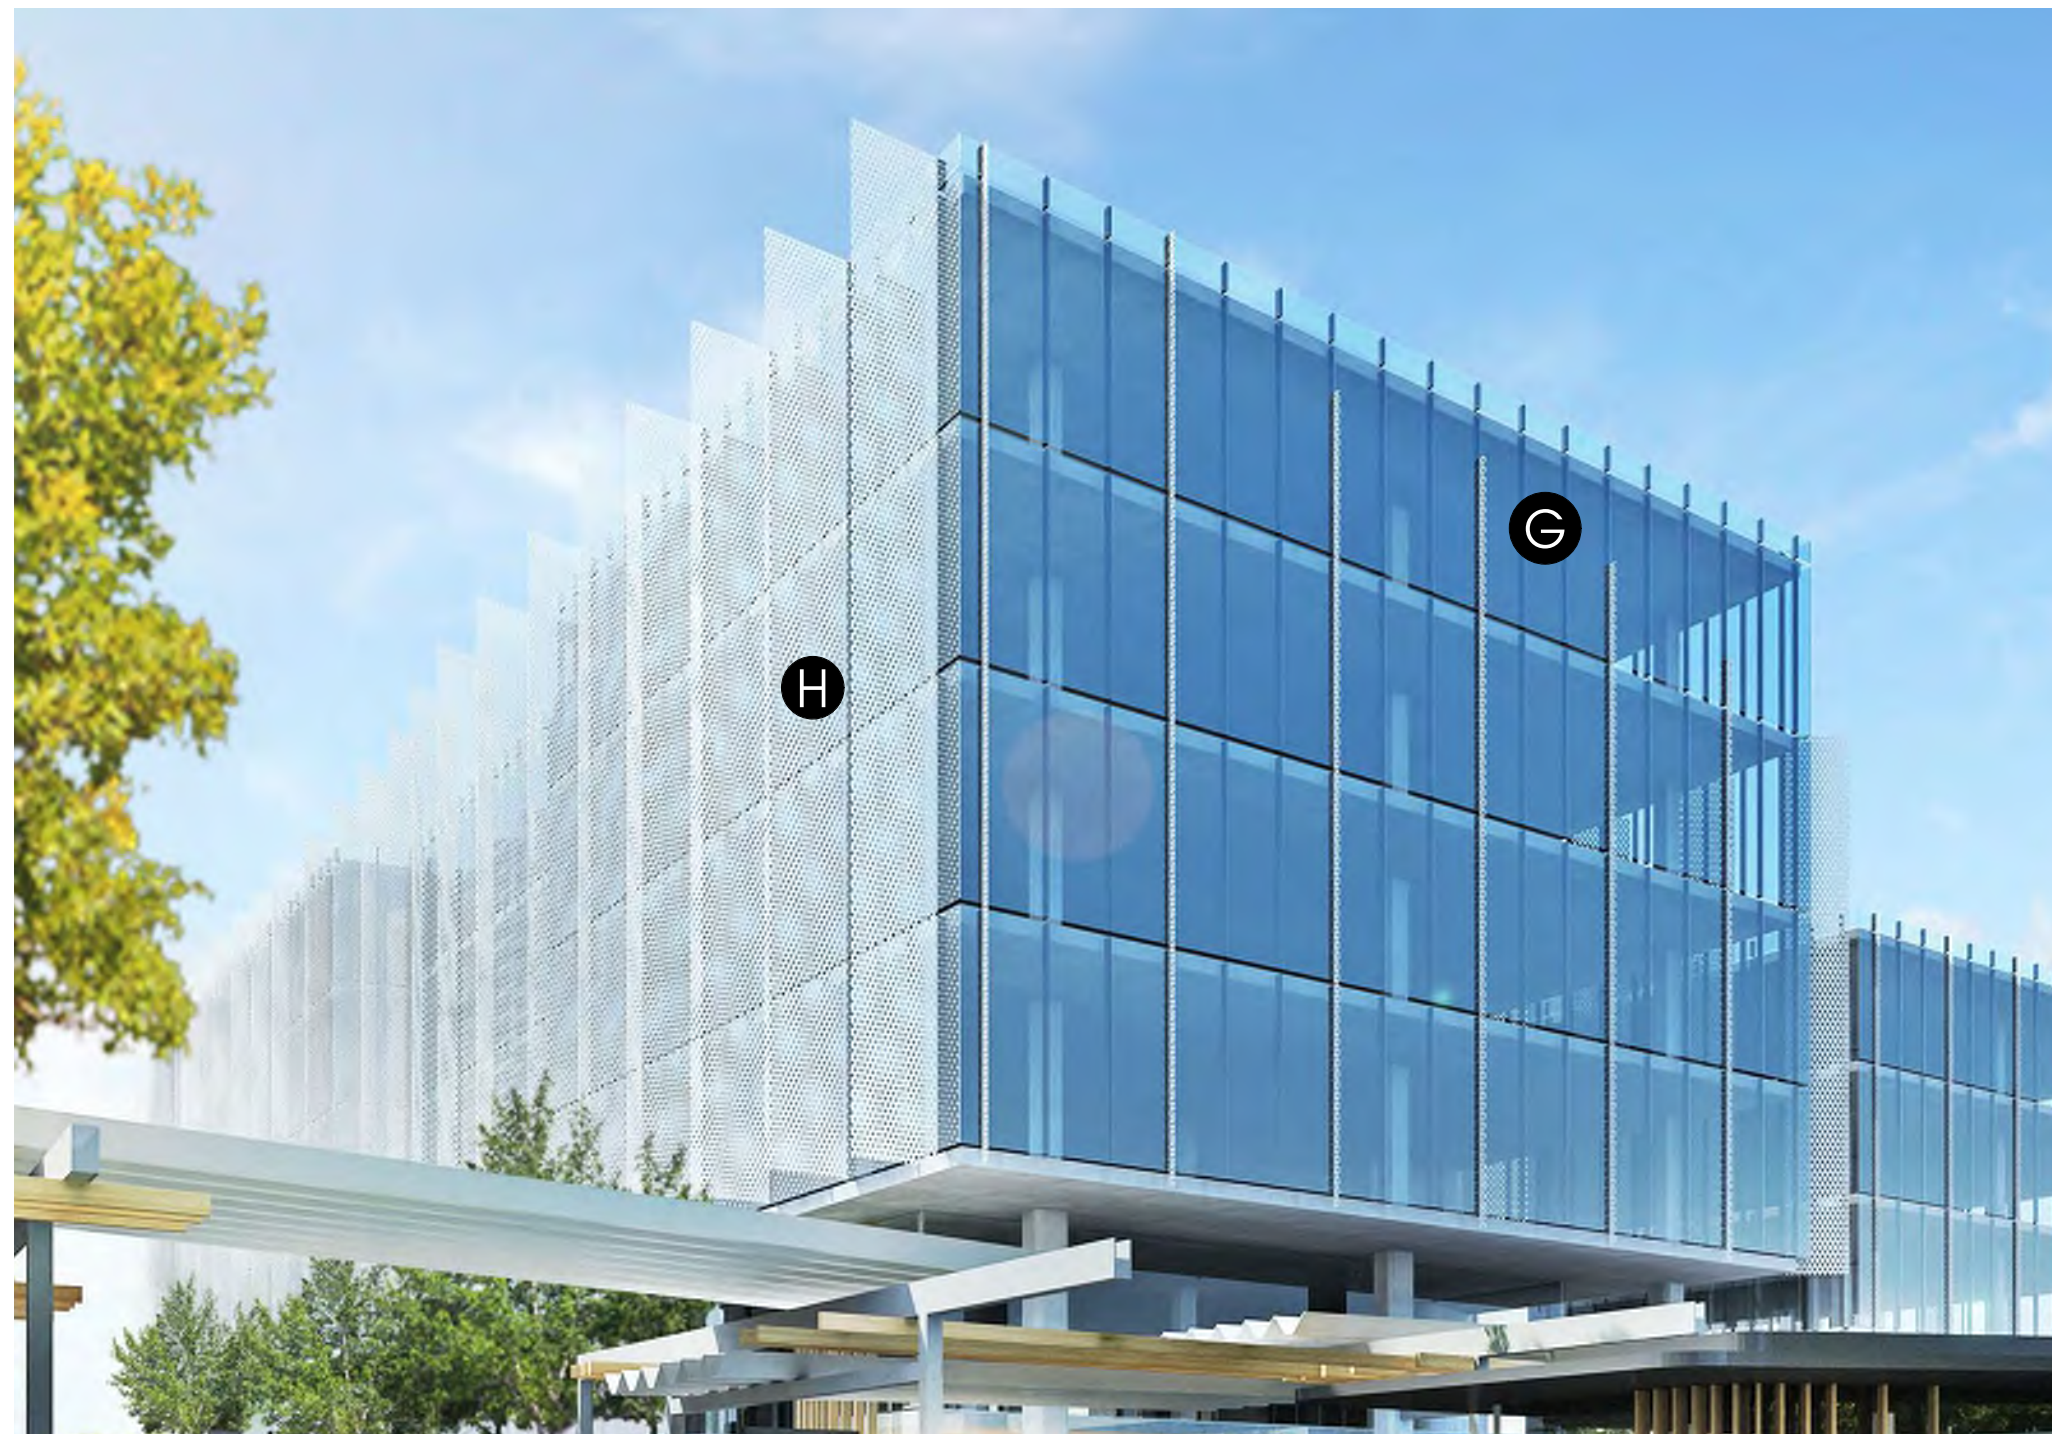

G GLAZING

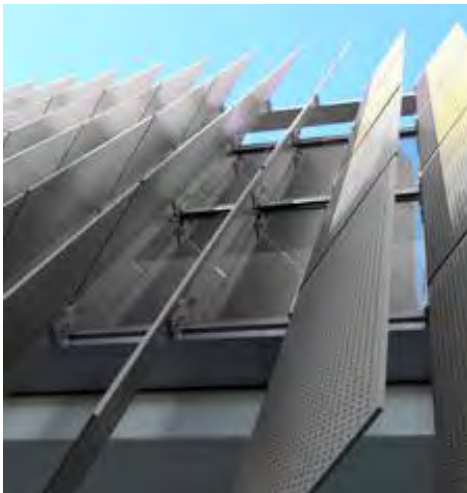

H METAL SCREENING

PLAZA WALKWAY MATERIALS




I
METAL ROOFING



J
METAL SCREENING



K
STEEL PORTALS

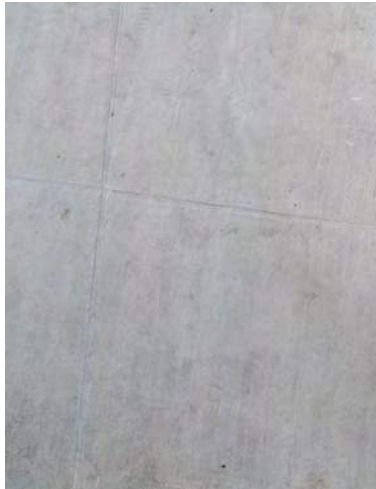

L
CONCRETE WALLS



M
BATTENS



N
GLAZING

Gosford Hospital Redevelopment

SSDA Submission



Gosford Hospital Redevelopment

SSDA Submission



