



1 PHASING PLAN - PHASE 4
701 1:750

NOTES:

PHASE 4	
STAGE	COMPLETE AND COMMISSION
ENABLING WORK	- ISOLATING OR FROM NEW CONSTRUCTION AREA - DIVIDE ENTRANCE INTO TWO ZONES TO ENABLE CONTINUOUS USE
NEW CONSTRUCTION WORK	- NEW LEVEL 4 ORLAND SERVICES AREA ABOVE ENTRANCE
RELOCATE	UPON COMPLETION MOVE THE FOLLOWING INTO THE NEW HOSPITAL BUILDING - NEW OPERATING ROOMS UPGRADE THE EXISTING AREAS TO FORM NEW ACCOMMODATION FOR: - ADMIN / RETAIL ADJACENCIES - OR SUPPORT AREAS


NEW / REFURB / RELOCATION LEGEND

(XX)	NEW BUILDING / FACILITY / REFURB TO BE BUILT
	EXISTING BUILDING
	NEW BUILDING
	CLOSURE AND PEDESTRIANISATION (SERVICE VEHICLES ACCESS ONLY)
	PUBLIC DOMAIN WORKS
4.1	NEW OPERATING ROOMS - LEVEL 5
4.2	ADMIN / RETAIL ADJACENCIES - LEVEL 4
4.3	OR SUPPORT AREAS - LEVEL 5
4.4	ALLIED HEALTH - LEVEL 4
4.5	MEDICAL DAY - LEVEL 4
4.6	ANAESTHETIC OFFICES - LEVEL 6

PHASE 4 WORK

4	15/06/2015	SSD ISSUE
3	24/04/2015	SSD FINAL ISSUE
2	03/04/2015	SSD ISSUE
1	26/03/2015	SSD DRAFT ISSUE

REV	DATE	ORIGIN	REV	APPRO	AMENDMENT
-----	------	--------	-----	-------	-----------

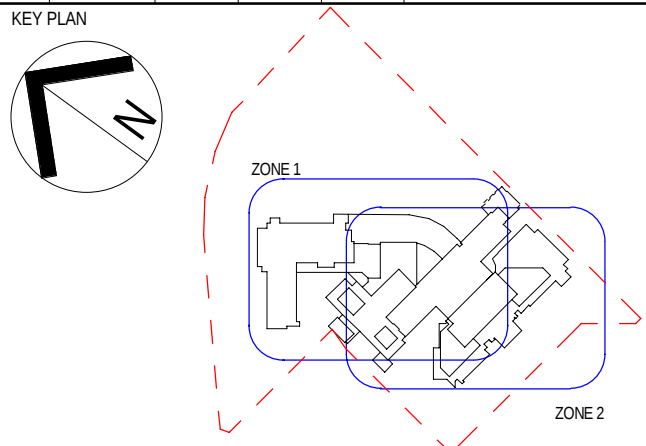

PROJECT MANAGER

aurora

CLIENT

NSW Health Infrastructure
GOVERNMENT

JACOBS

100 CHURCH STREET
SYDNEY, NSW 2009
AUSTRALIA
TEL: +61 2 9551 2000
FAX: +61 2 9551 2001
WWW.JACOBS.COM

PROJECT
GOSFORD HOSPITAL

HOLDEN STREET
GOSFORD, NSW 2250

TITLE
ARCHITECTURE
PHASING PLAN - PHASE 4 (SSD)

DRAWING STATUS

FINAL ISSUE


DRAWN Jacobs	DRAWING CHECK AC
DESIGNED Jacobs	DESIGN REVIEW CY


REVIEWED CY	DATE 26/03/2015
APPROVED VL	DATE 26/03/2015

SCALE (A3)
As indicated

DRAWING NO.
NB98078-NEWB-AR-DG-0054

REV
4

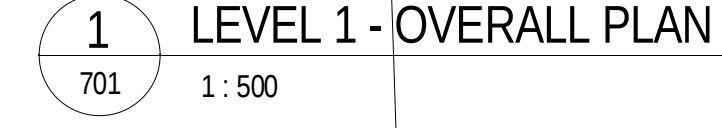

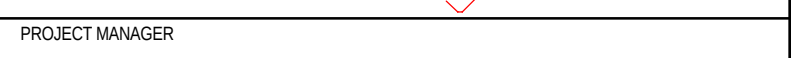

HOLDEN STREET
GOSFORD, NSW 2250

TITLE

ARCHITECTURE

OVERALL PLAN - LEVEL 2

DRAWING STATUS

FINAL ISSUE


DRAWN Jacobs DESIGNED Jacobs	DRAWING CHECK CP/AC DESIGN REVIEW CY	
REVIEWED CY APPROVED VL SCALE (A0) As indicated	DATE 27/02/2015 DATE 27/02/2015 DATE 27/02/2015	
DRAWING NO. NB98078-NEWB-AR-DG-0023		REV 11



1 LEVEL 2 - OVERALL PLAN
1:500

24/04/2015 2:44:36 PM


1 LEVEL 3 - OVERALL PLAN
1:500

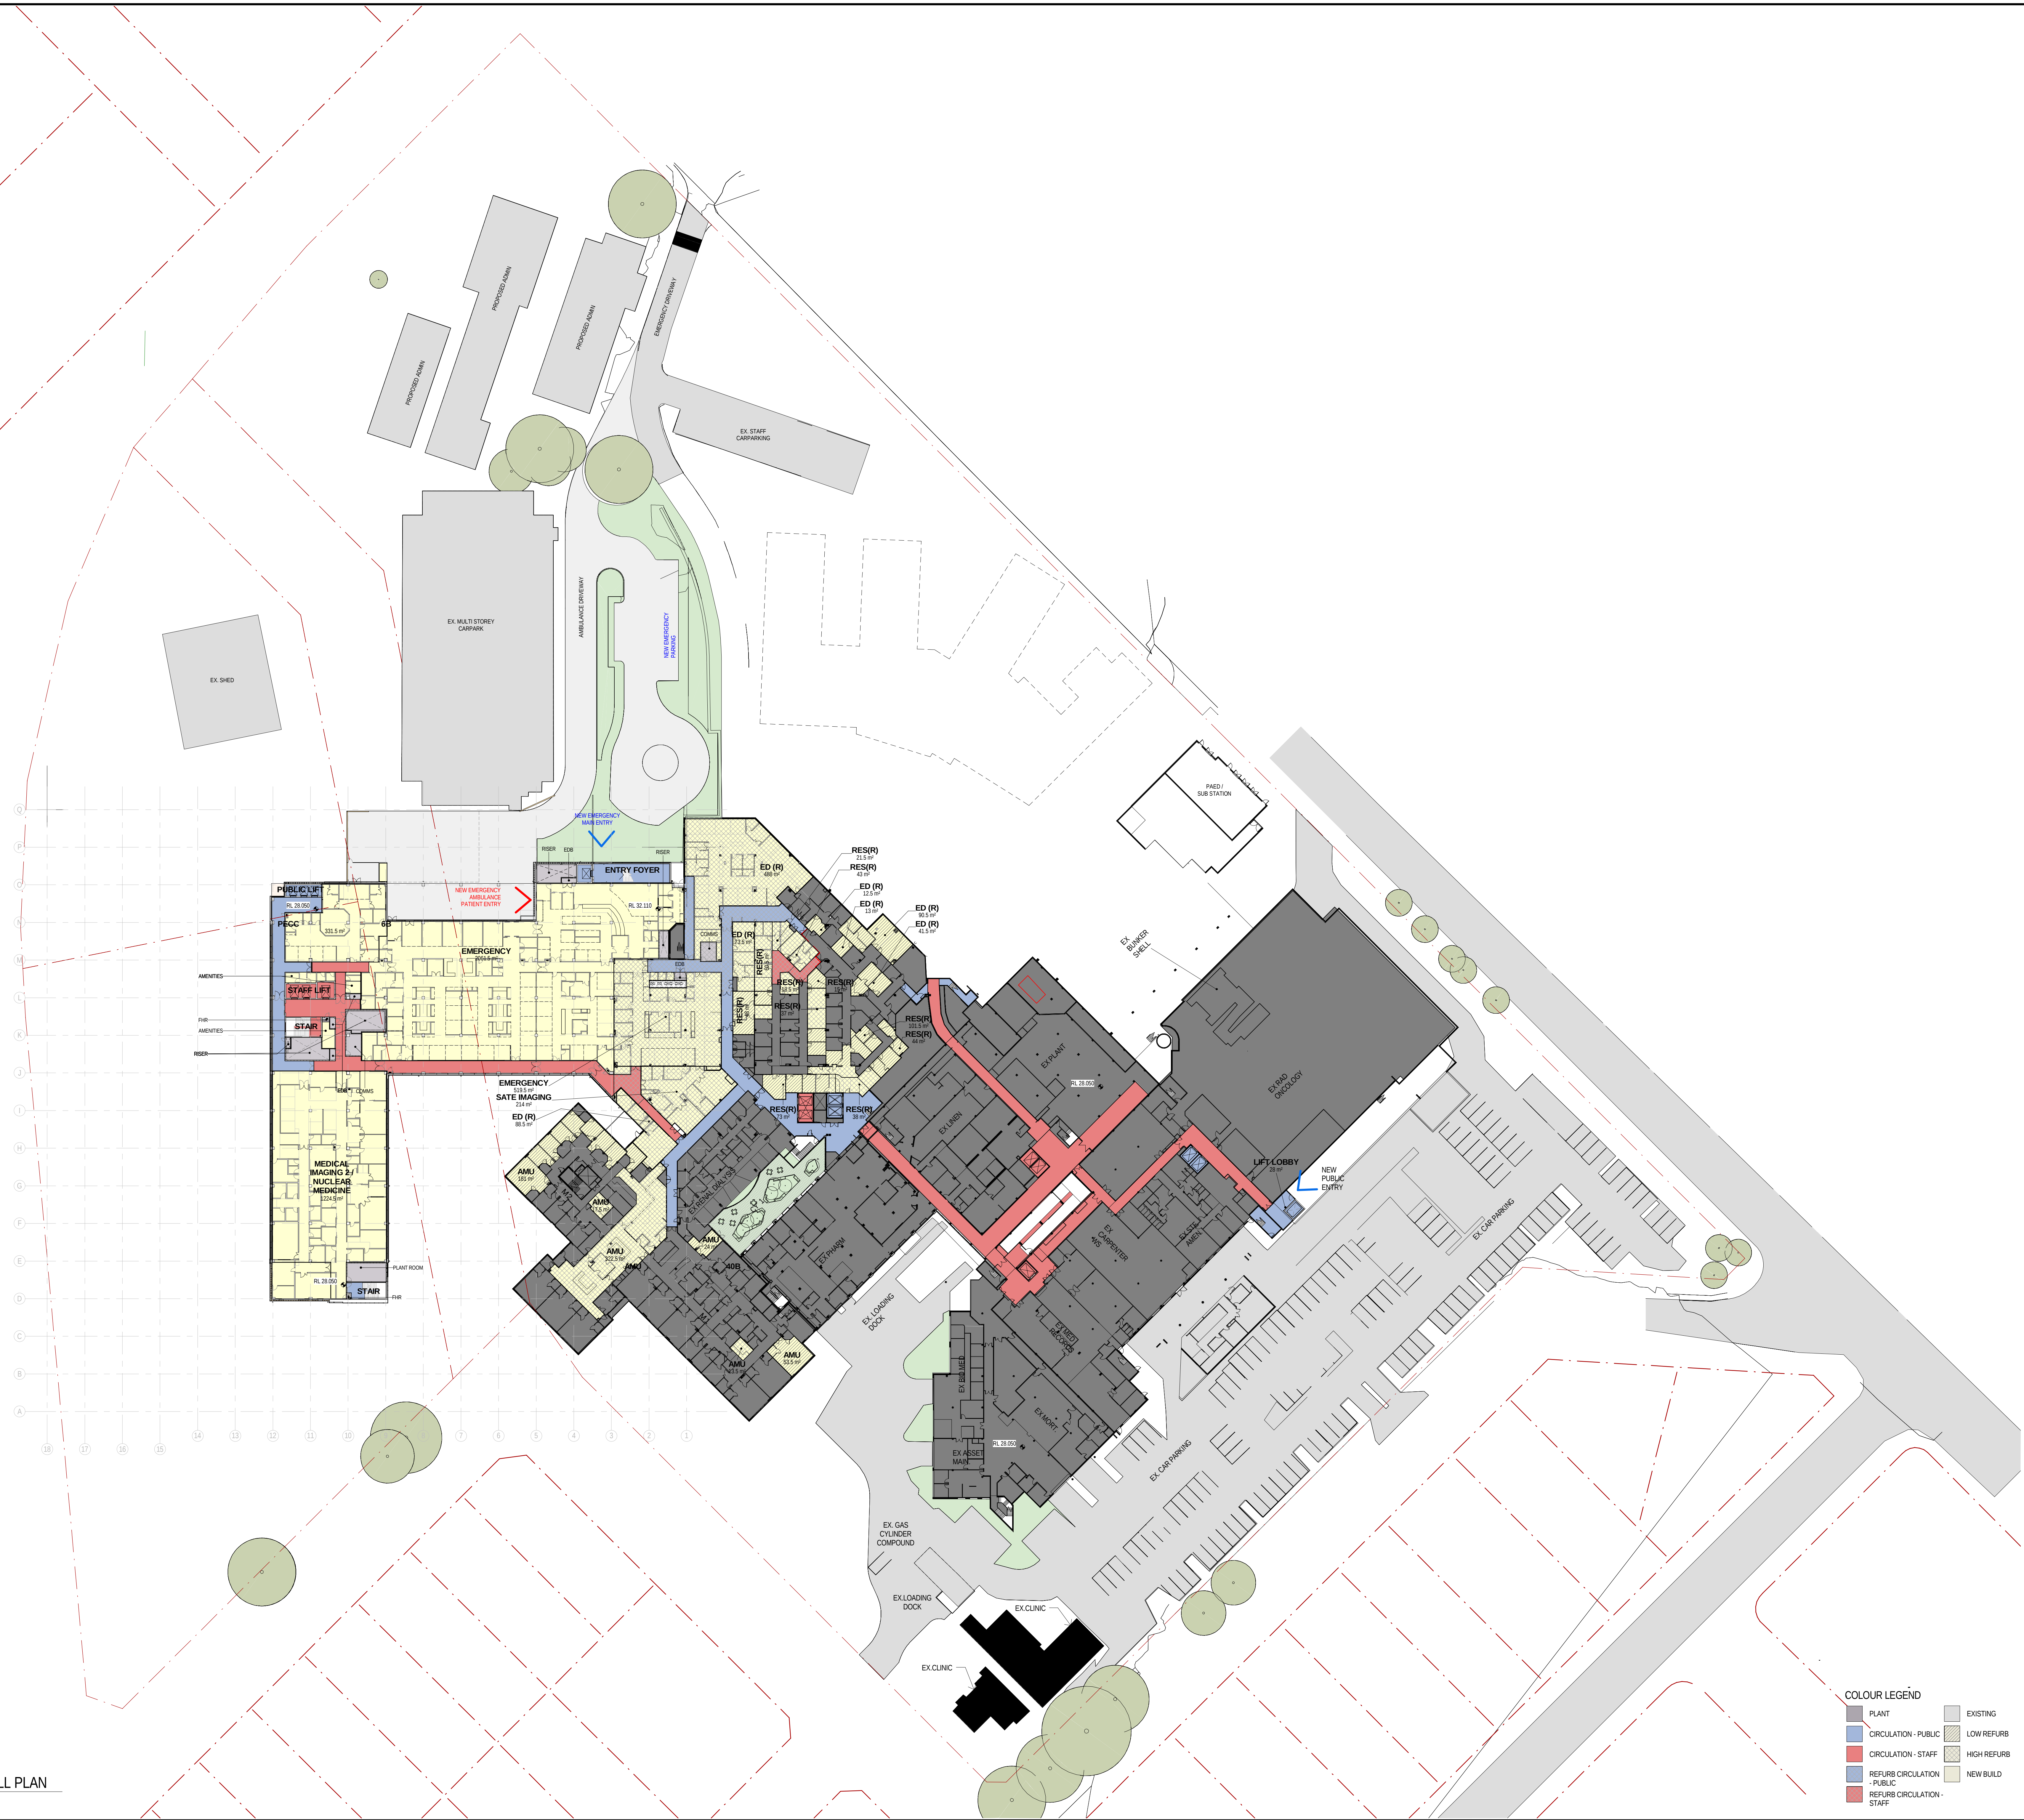

COLOUR LEGEND			
PLANT	EXISTING	LOW REFURB	HIGH REFURB
CIRCULATION - PUBLIC	NEW BUILD		
CIRCULATION - STAFF			
REFURB CIRCULATION - PUBLIC			
REFURB CIRCULATION - STAFF			

NOTES:

NO.	DATE	DESCRIPTION	BY	CHKD
11	24/04/2015	SSD FINAL ISSUE		
10	03/04/2015	SD ISSUE		
9	10/04/2015	SSD ISSUE		
8	30/03/2015	SSD DRAFT ISSUE		
7	17/03/2015	SSD ISSUE		
6	27/02/2015	100% SCHEMATIC DESIGN ISSUE		
5	30/01/2015	100% SCHEMATIC DESIGN ISSUE		
4	28/01/2015	FOR INFORMATION		
3	18/12/2014	PRELIMINARY 100% SD ISSUE		
2	10/12/2014	FOR INFORMATION		
1	24/11/2014	100% SD ISSUE		

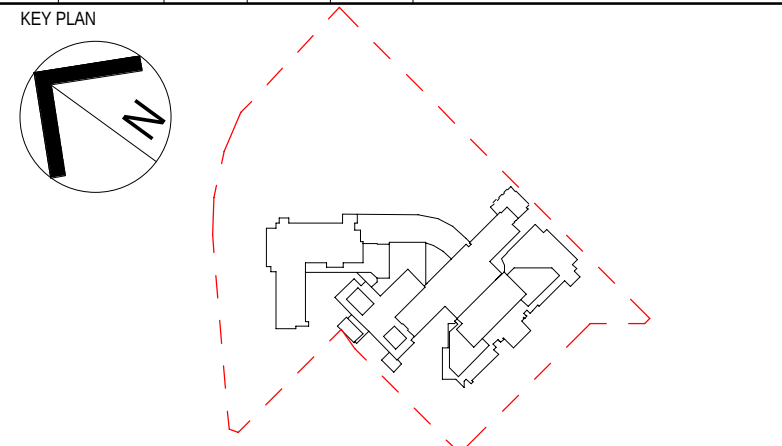

PROJECT MANAGER
aurora

CLIENT
NSW Health Infrastructure

JACOBS
30 CHURCH DRIVE
SYDNEY, NSW 2005
AUSTRALIA
TEL: +61 2 9551 2200
FAX: +61 2 9551 2201
WWW.JACOBS.COM

PROJECT
GOSFORD HOSPITAL

**HOLDEN STREET
GOSFORD, NSW 2250**

TITLE
**ARCHITECTURE
OVERALL PLAN - LEVEL 3**

DRAWING STATUS
FINAL ISSUE

DESIGNER Jacobs	DRAWING CHECK CPIAC
DESIGNED CY	DESIGN REVIEW CY
REVIEWED CY	DATE 27/02/2015
APPROVED VL	DATE 27/02/2015
SCALE (AS) As indicated	
DRAWING NO. NB98078-NEWB-AR-DG-0024	REV 11

