

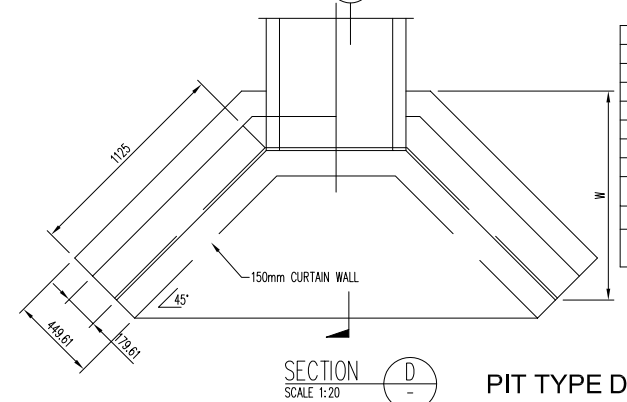
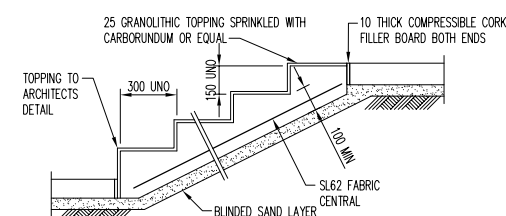
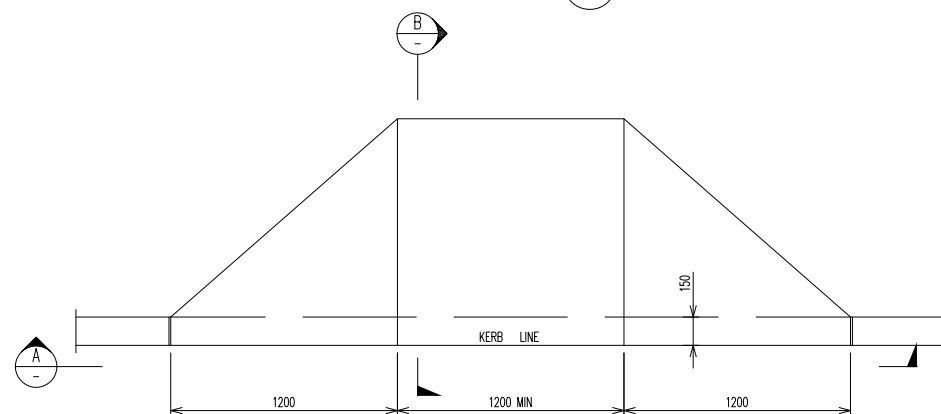
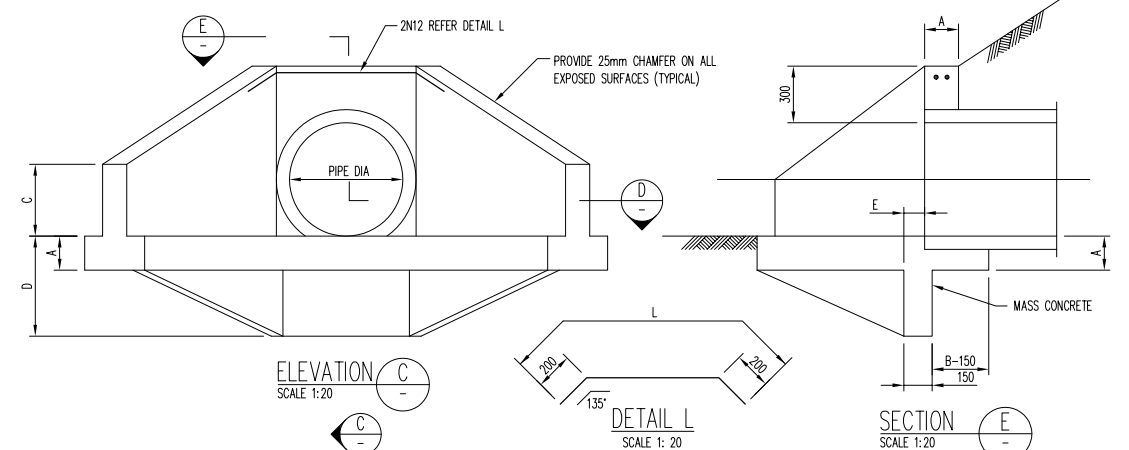
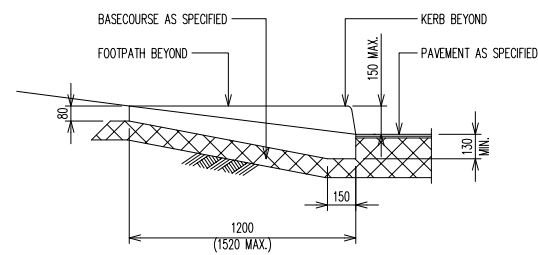
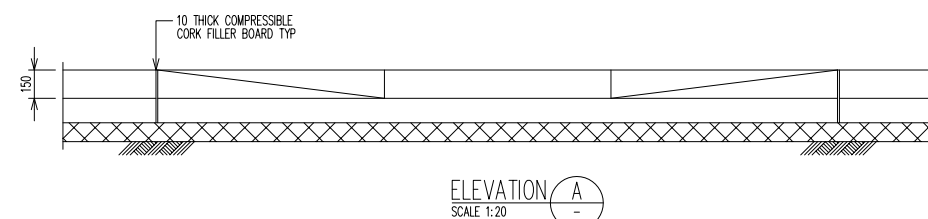
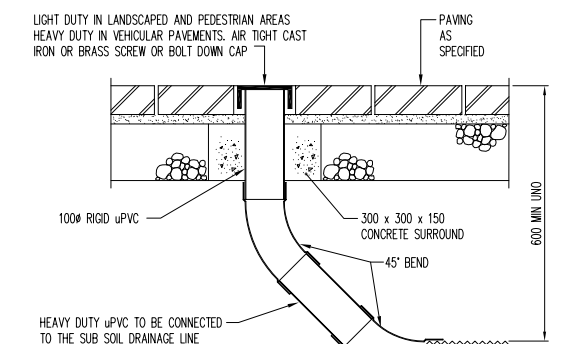
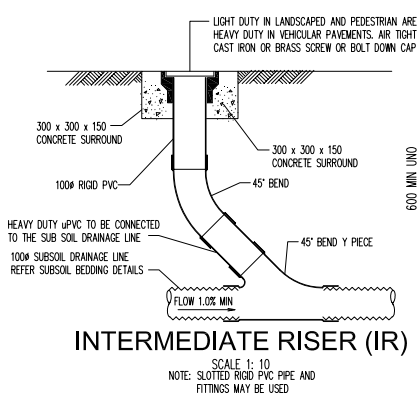
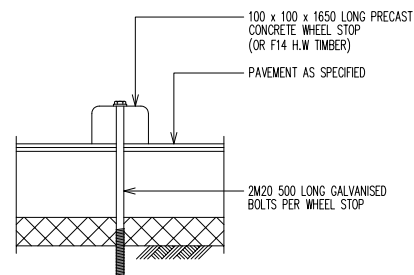
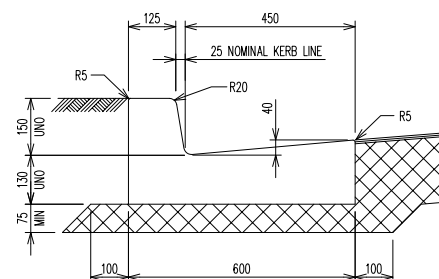
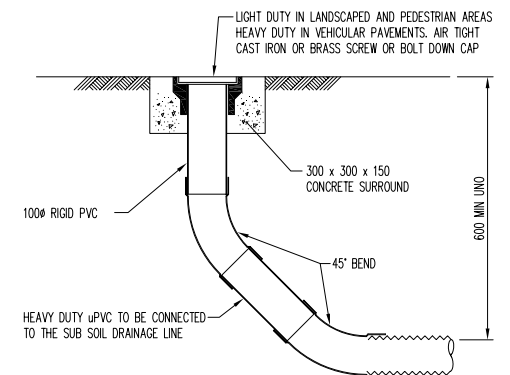
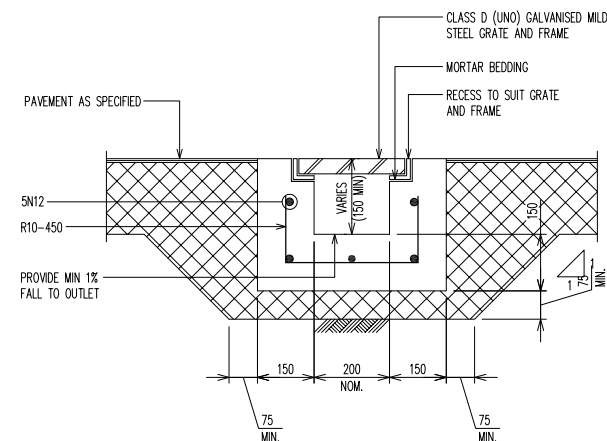
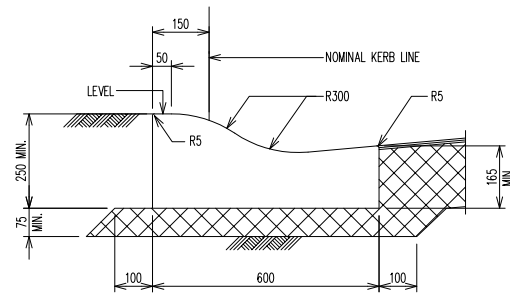
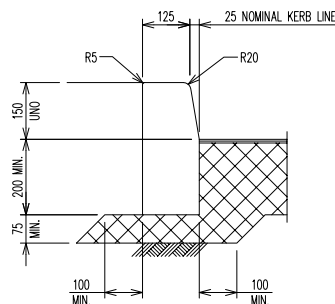
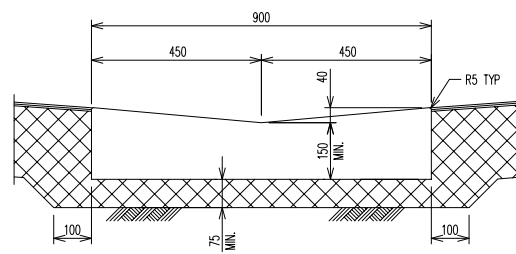
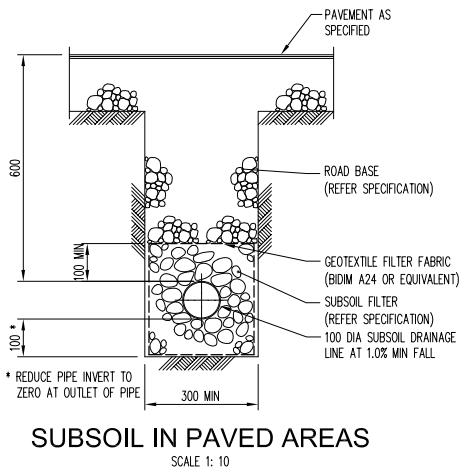
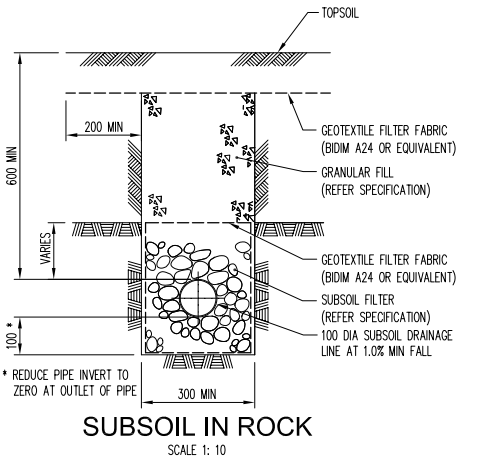
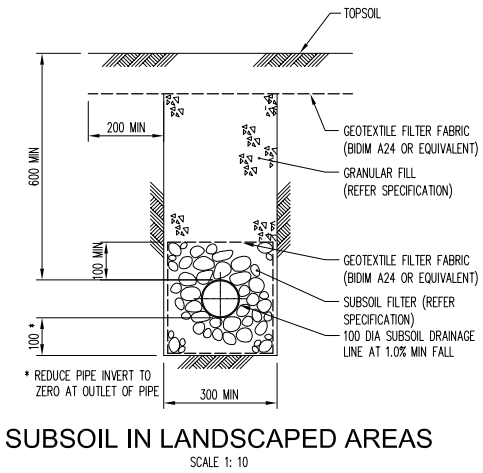
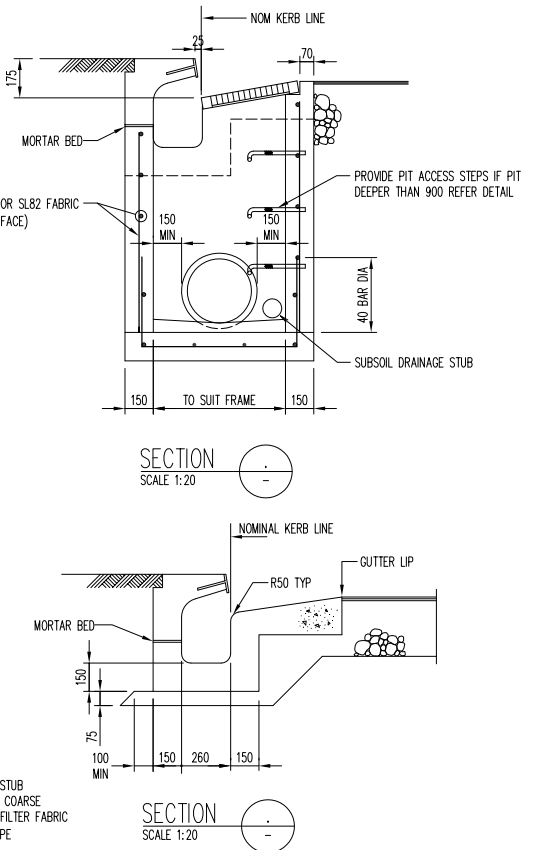
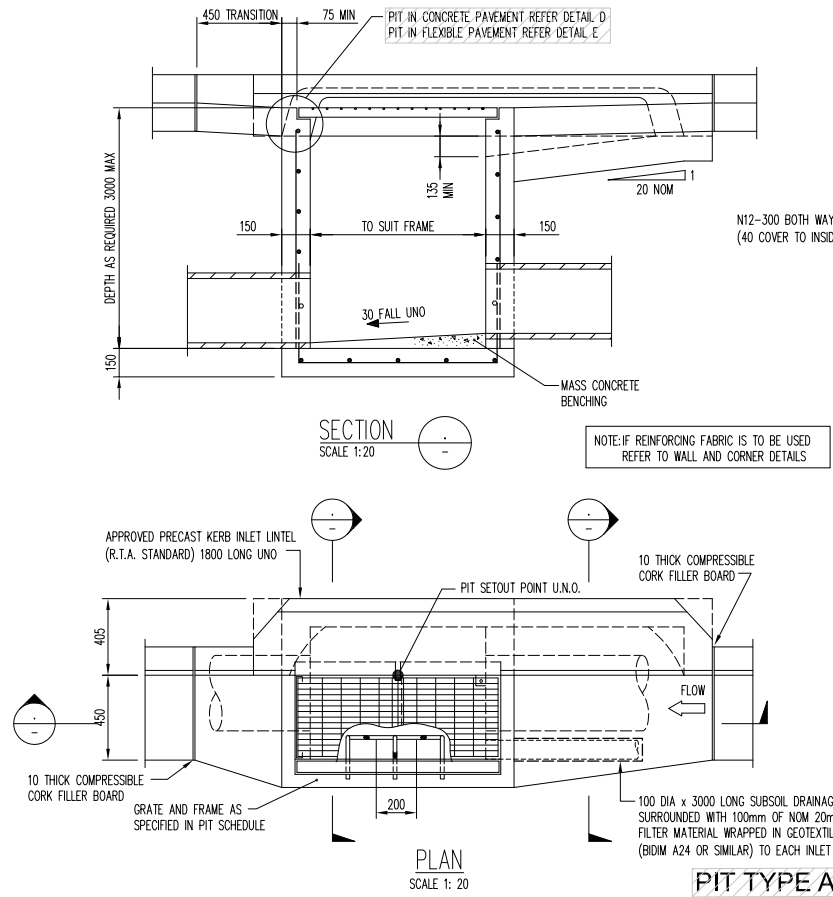


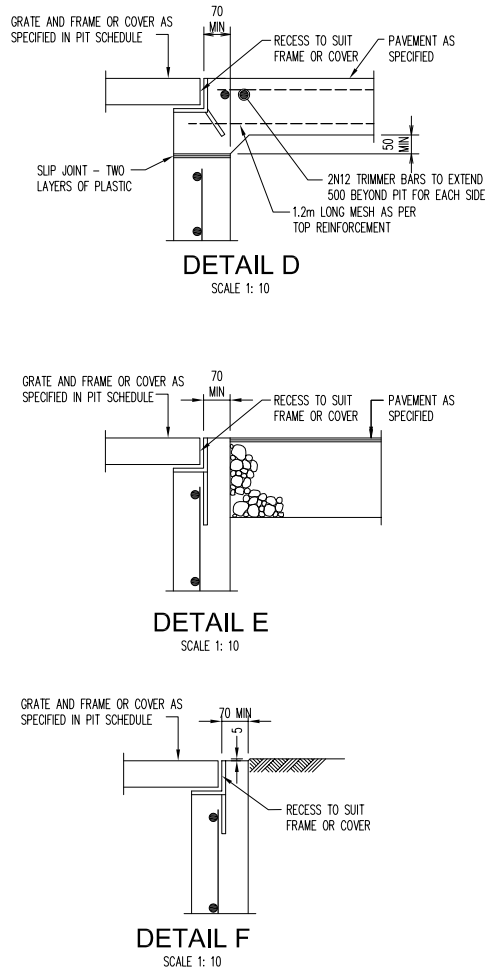

	PIPE DIAMETER	300	375	450	525	600	750	900	
W	A	150	150	150	150	180	205	230	
	B	300	300	300	300	450	450	450	
	C	300	300	300	300	380	380	380	
	D	380	380	380	380	530	530	530	
	E	75	75	75	75	110	110	110	
	W	690	690	840	990	1120	1450	1780	
	L	840	840	915	990	1100	1250	1400	
	CONCRETE QUANTITY (cubic metres)	0.25	0.27	0.325	0.38	0.67	1.02	1.40	
	REINFORCEMENT DIAMETER	10	10	10	10	12	12	12	
W	REINFORCEMENT	LENGTH (mm)	1680	1680	1830	1845	2200	2500	2800
		MASS (kg)	1.1	1.1	1.2	1.3	2.0	2.6	2.95

0 1 2 3 4 5 6 7 8 9 10 A1 Architect JACOBS  Taylor Thomson Whitting Consulting Engineers 48 Chandos Street St Leonards NSW 2065 T: +61 2 9439 7288 F: +61 2 9439 3146 twh@ttw.com.au Taylor Thomson Whitting (NSW) Pty Ltd, ACN 113378327 Project GOSFORD HOSPITAL REDEVELOPMENT - CIVIL SCHEMATIC DESIGN Sheet Subject DETAIL SHEET Scale : A1 1:500 Drawn DWK Authorised	
<table border="1" style="width: 100%; border-collapse: collapse;"> <tr> <td colspan="3">P5 PRELIMINARY SSD ISSUE</td> <td>HS</td> <td>JW</td> <td>23.01.15</td> <td colspan="4"></td> </tr> <tr> <td colspan="3">P4 SSD/SSD ISSUE</td> <td>HS</td> <td>JW</td> <td>09.12.14</td> <td colspan="4"></td> </tr> <tr> <td colspan="3">P3 PRELIMINARY SCHEMATIC DESIGN</td> <td>HS</td> <td>TB</td> <td>21.11.14</td> <td colspan="4"></td> </tr> <tr> <td colspan="3">P2 SSD DRAFT REPORT</td> <td>HS</td> <td>JW</td> <td>19.11.14</td> <td>P7 FINAL SD</td> <td>HS</td> <td>JW</td> <td>22.05.15</td> </tr> <tr> <td colspan="3">P1 PRELIMINARY</td> <td>SB</td> <td>DS</td> <td>31.10.14</td> <td>P6 SSD ISSUE</td> <td>HS</td> <td>JW</td> <td>06.03.15</td> </tr> <tr> <td>Rev</td> <td>Description</td> <td>Eng</td> <td>Draft</td> <td>Date</td> <td>Rev</td> <td>Description</td> <td>Eng</td> <td>Draft</td> <td>Date</td> </tr> </table>										P5 PRELIMINARY SSD ISSUE			HS	JW	23.01.15					P4 SSD/SSD ISSUE			HS	JW	09.12.14					P3 PRELIMINARY SCHEMATIC DESIGN			HS	TB	21.11.14					P2 SSD DRAFT REPORT			HS	JW	19.11.14	P7 FINAL SD	HS	JW	22.05.15	P1 PRELIMINARY			SB	DS	31.10.14	P6 SSD ISSUE	HS	JW	06.03.15	Rev	Description	Eng	Draft	Date	Rev	Description	Eng	Draft	Date
P5 PRELIMINARY SSD ISSUE			HS	JW	23.01.15	
P4 SSD/SSD ISSUE			HS	JW	09.12.14	
P3 PRELIMINARY SCHEMATIC DESIGN			HS	TB	21.11.14	
P2 SSD DRAFT REPORT			HS	JW	19.11.14	P7 FINAL SD	HS	JW	22.05.15	
P1 PRELIMINARY			SB	DS	31.10.14	P6 SSD ISSUE	HS	JW	06.03.15	
Rev	Description	Eng	Draft	Date	Rev	Description	Eng	Draft	Date	
Job No 141191-NEWB-CV-DG-C5001 Plot File Created: May 22, 2015 - 12:07pm Drawing No P7 Revision	

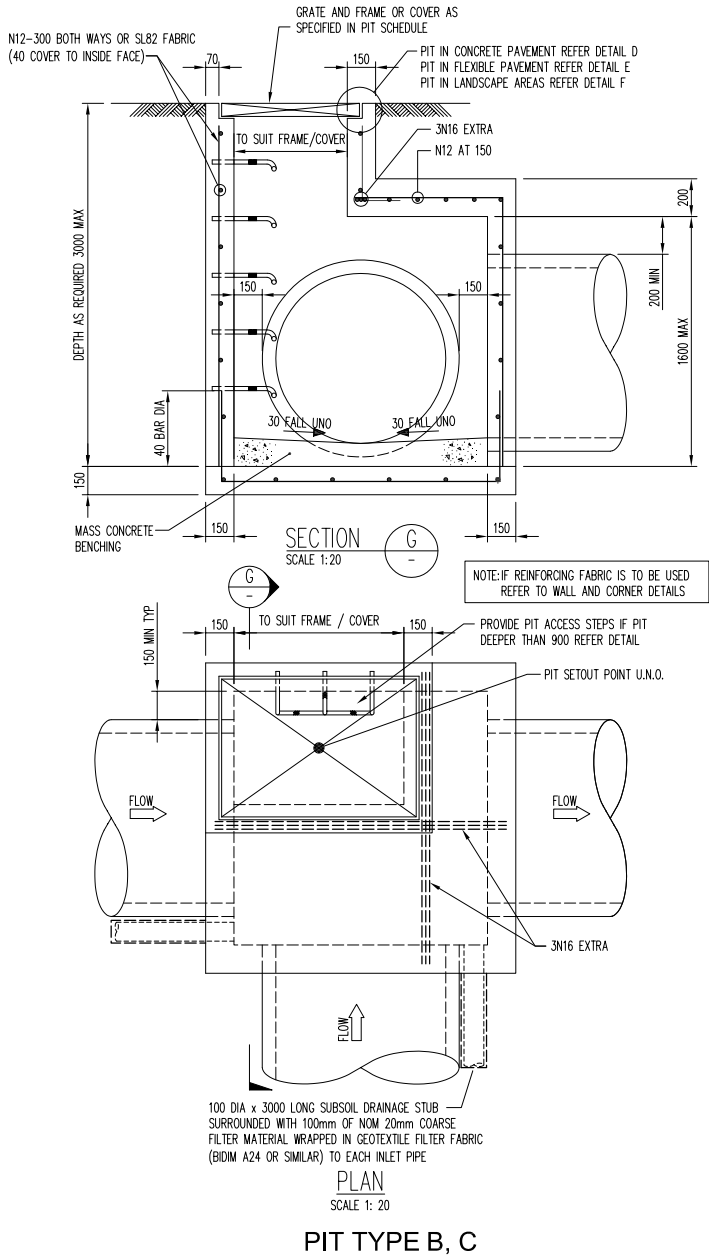


Filename: 141191-NEWB-CV-DG-C5002.dwg User: jennyw - Plot File Created: May 22, 2015 - 12:07pm

A1 0 1 2 3 4 5 6 7 8 9 10																																							
P5 PRELIMINARY SSD ISSUE HS JW 23.01.15																																							
P4 SD/SSD ISSUE HS JW 09.12.14																																							
P3 PRELIMINARY SCHEMATIC DESIGN HS TB 21.11.14																																							
P2 SSD DRAFT REPORT HS JW 19.11.14										P7 FINAL SD HS JW 22.05.15																													
P1 PRELIMINARY SB DS 31.10.14										P6 SSD ISSUE HS JW 06.03.15																													
Rev Description Eng Draft Date										Rev Description Eng Draft Date										Rev Description Eng Draft Date																			

Architect	JACOBS	Project	GOSFORD HOSPITAL REDEVELOPMENT - CIVIL SCHEMATIC DESIGN	Sheet Subject	DETAIL SHEET	Scale : A1	1:500	Drawn	DWK	Authorised					
 TaylorThomsonWhitting Consulting Engineers 48 Chandos Street St Leonards NSW 2065 T: +61 2 9439 7288 F: +61 2 9439 3146 ttwsyd@ttw.com.au Taylor Thomson Whitting (NSW) Pty Ltd A.C.N.113 576 377				Job No				Drawing No				Revision			
				141191-NEWB-CV-DG-C5002				P7							
Plot File Created: May 22, 2015 - 12:07pm															

PRELIMINARY

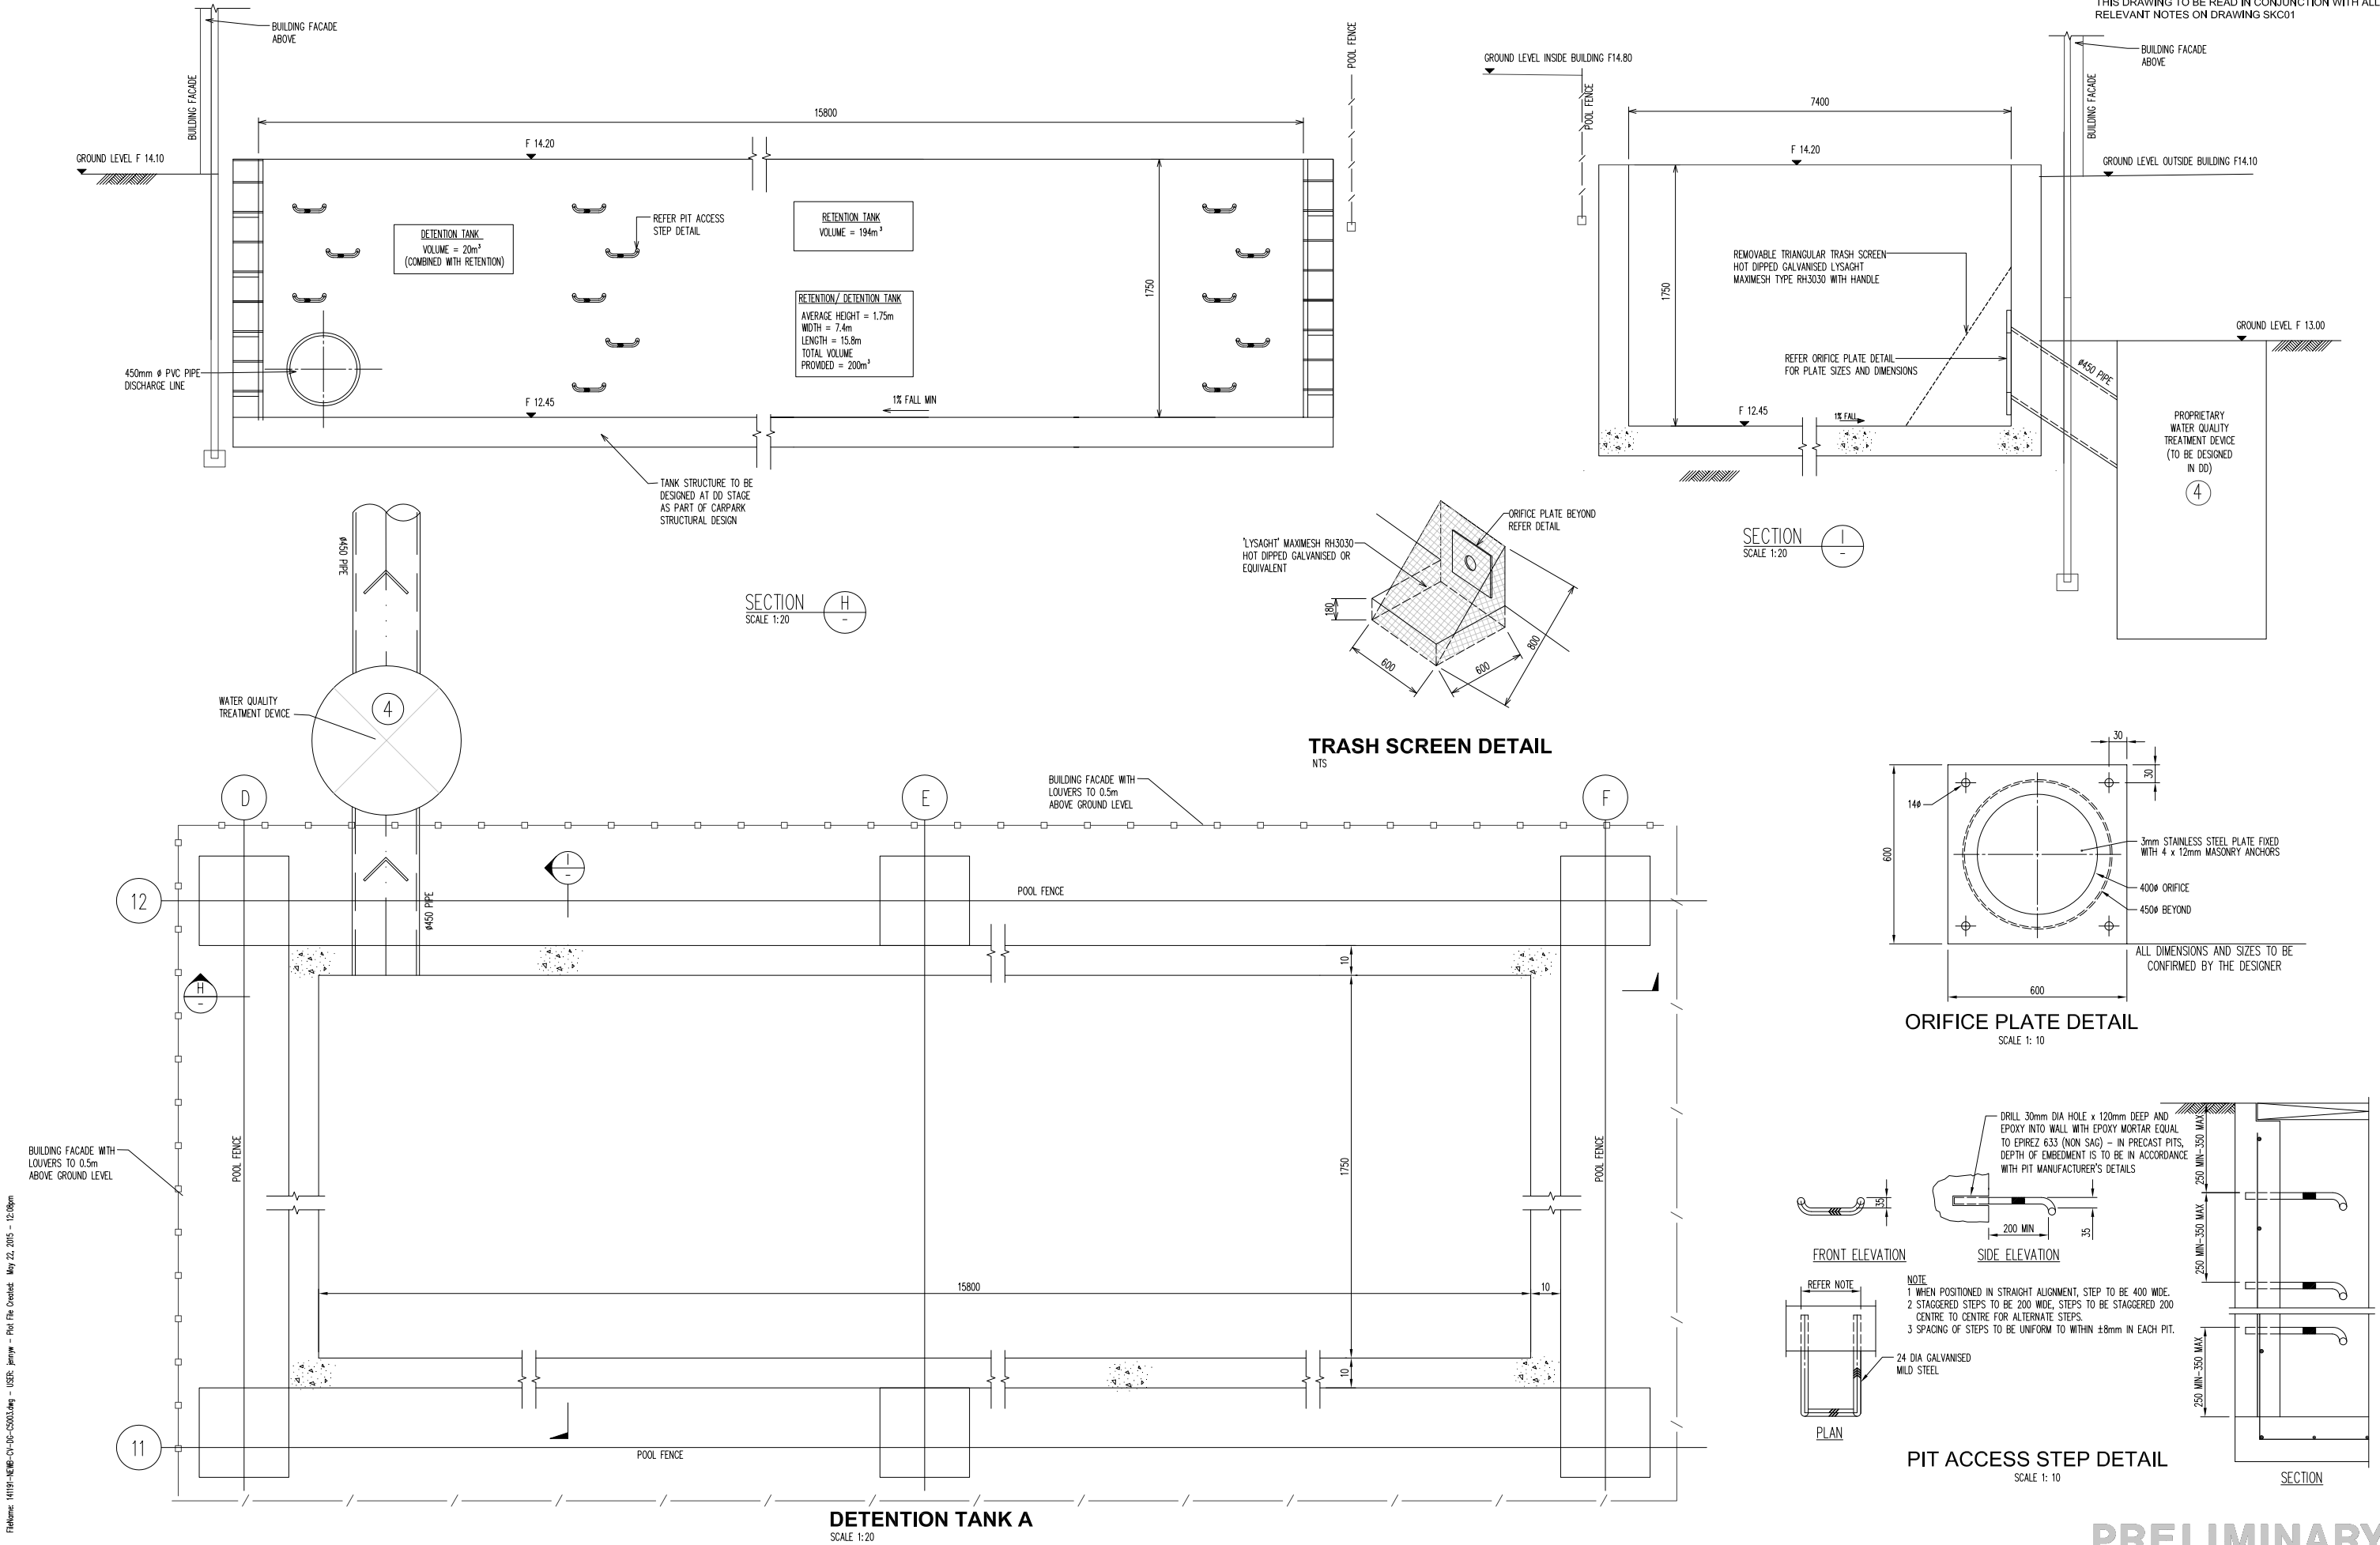

File Name: 141191-NEWB-CV-DG-C5003.dwg User: jenny - Plot File Created: May 22, 2015 - 12:08pm

A1 0 1 2 3 4 5 6 7 8 9 10				Architect JACOBS				Project GOSFORD HOSPITAL REDEVELOPMENT - CIVIL SCHEMATIC DESIGN				Sheet Subject DETAIL SHEET			
P2 FINAL SD				Consulting Engineers 48 Chandos Street St Leonards NSW 2065 T: +61 2 9439 7288 F: +61 2 9439 3146 ttwsyd@ttw.com.au Taylor Thomson Whitting (NSW) Pty Ltd A.C.N. 113 576 377				Drawing No 141191-NEWB-CV-DG-C5003				Revision P2			
P1 PRELIMINARY SSD				Rev Description				Plot File Created: May 22, 2015 - 12:08pm							
Rev Description				Eng Draft Date											

PRELIMINARY

