
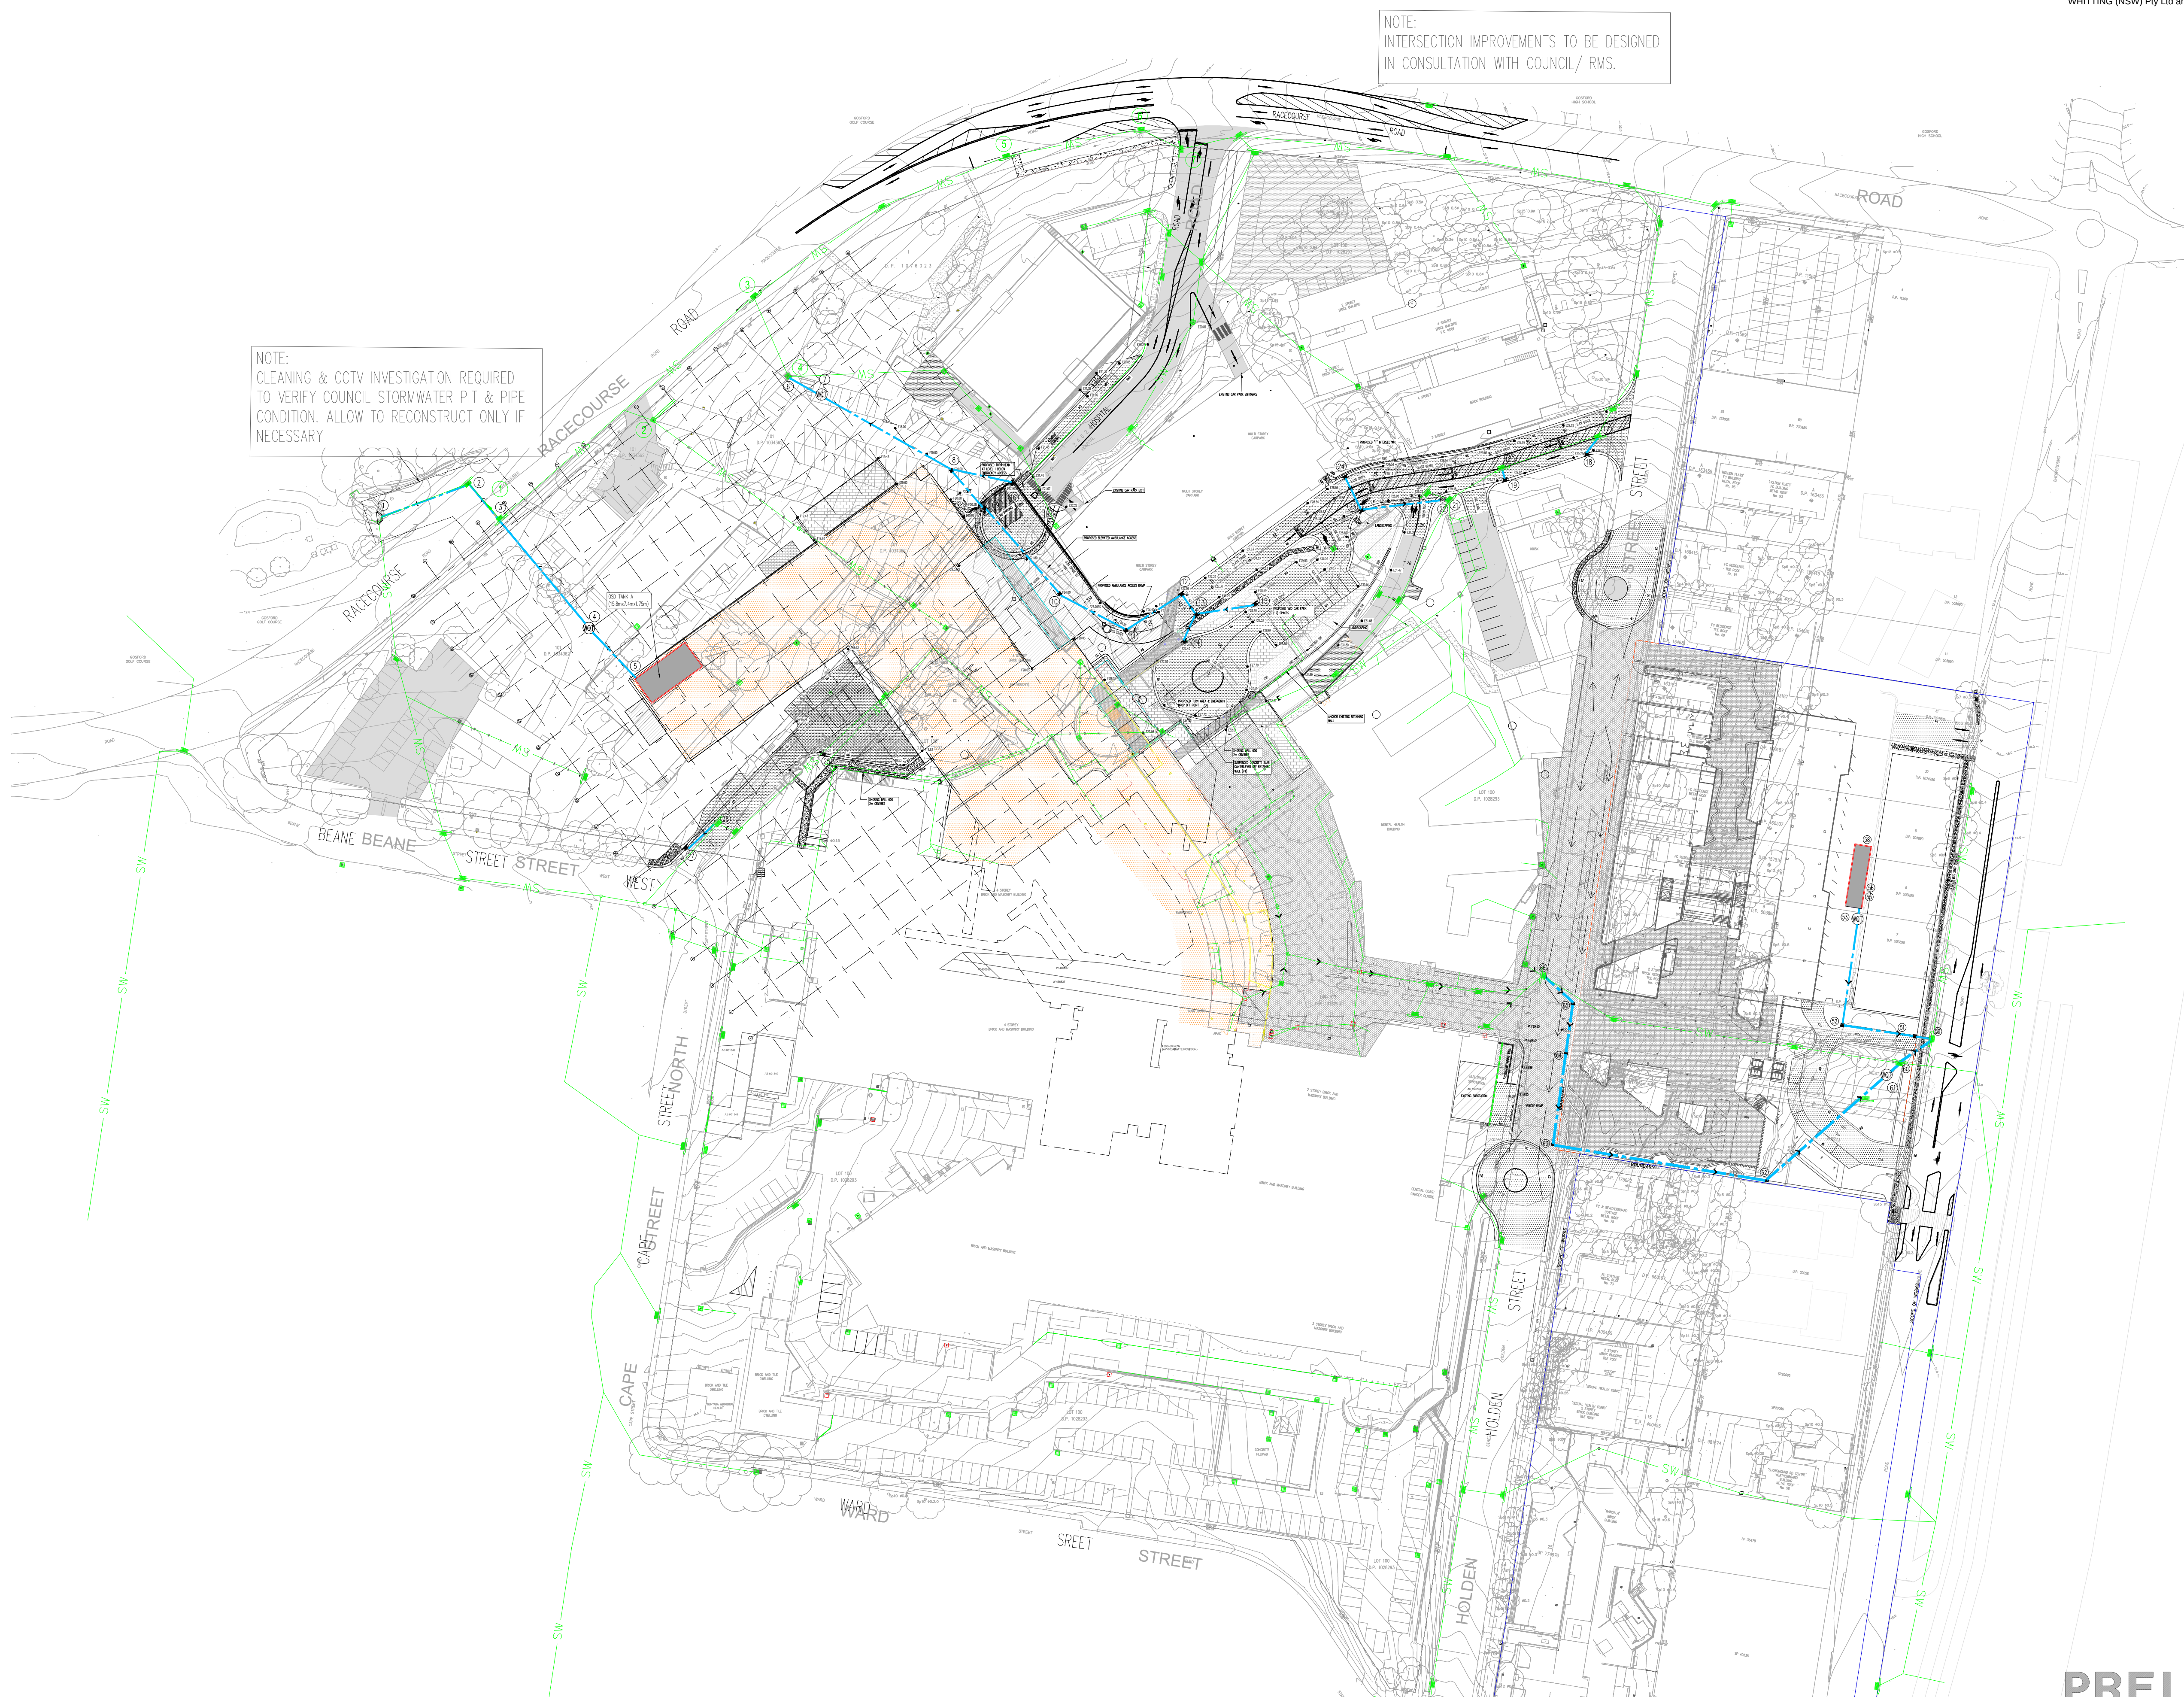


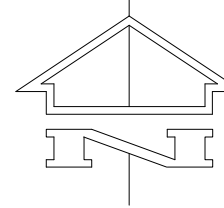

PRELIMINARY

Filename: 141191-NEWB-CV-DG-C3001.dwg - User: heathens - Plot File Created: Jun 25, 2015 - 3:14pm

A1 0 1 2 3 4 5 6 7 8 9 10

P6	SD/SSD ISSUE	HS	JW	29.01.15	P12	FINAL SSD ISSUE	HS	JW	10.06.15
P5	SD/SSD ISSUE	HS	JW	09.12.14	P11	SSD ISSUE	HS	JW	22.05.15
P4	PRELIMINARY SCHEMATIC DESIGN	HS	TB	21.11.14	P10	SSD ISSUE	HS	AS	09.04.15
P3	SSD DRAFT REPORT	HS	JW	19.11.14	P9	SSD ISSUE	HS	AS	30.03.15
P2	ISSUE FOR CONCEPT DESIGN	HS	JW	30.10.14	P8	SSD ISSUE	HS	JW	06.03.15
P1	PRELIMINARY	SB	WW	22.10.14	P7	PRELIMINARY SD ISSUE	HS	JW	23.01.15
Rev	Description	Eng	Draft	Date	Rev	Description	Eng	Draft	Date

Architect
JACOBS



TaylorThomsonWhitting
Consulting Engineers
48 Chandos Street St Leonards NSW 2065
T: +61 2 9439 7288 F: +61 2 9439 3146 twsyd@ttw.com.au
Taylor Thomson Whitting (NSW) Pty Ltd A.C.N. 113 578 377

Project
**GOSFORD HOSPITAL
REDEVELOPMENT -
CIVIL SCHEMATIC DESIGN**

Sheet Subject
**OVERALL SITEWORKS
PLAN**

Scale : A1 NTS	Drawn WW	Authorised
Job No 141191-NEWB-CV-DG-C3001	Drawing No	Revision P11
Plot File Created: Jun 25, 2015 - 3:14pm		