


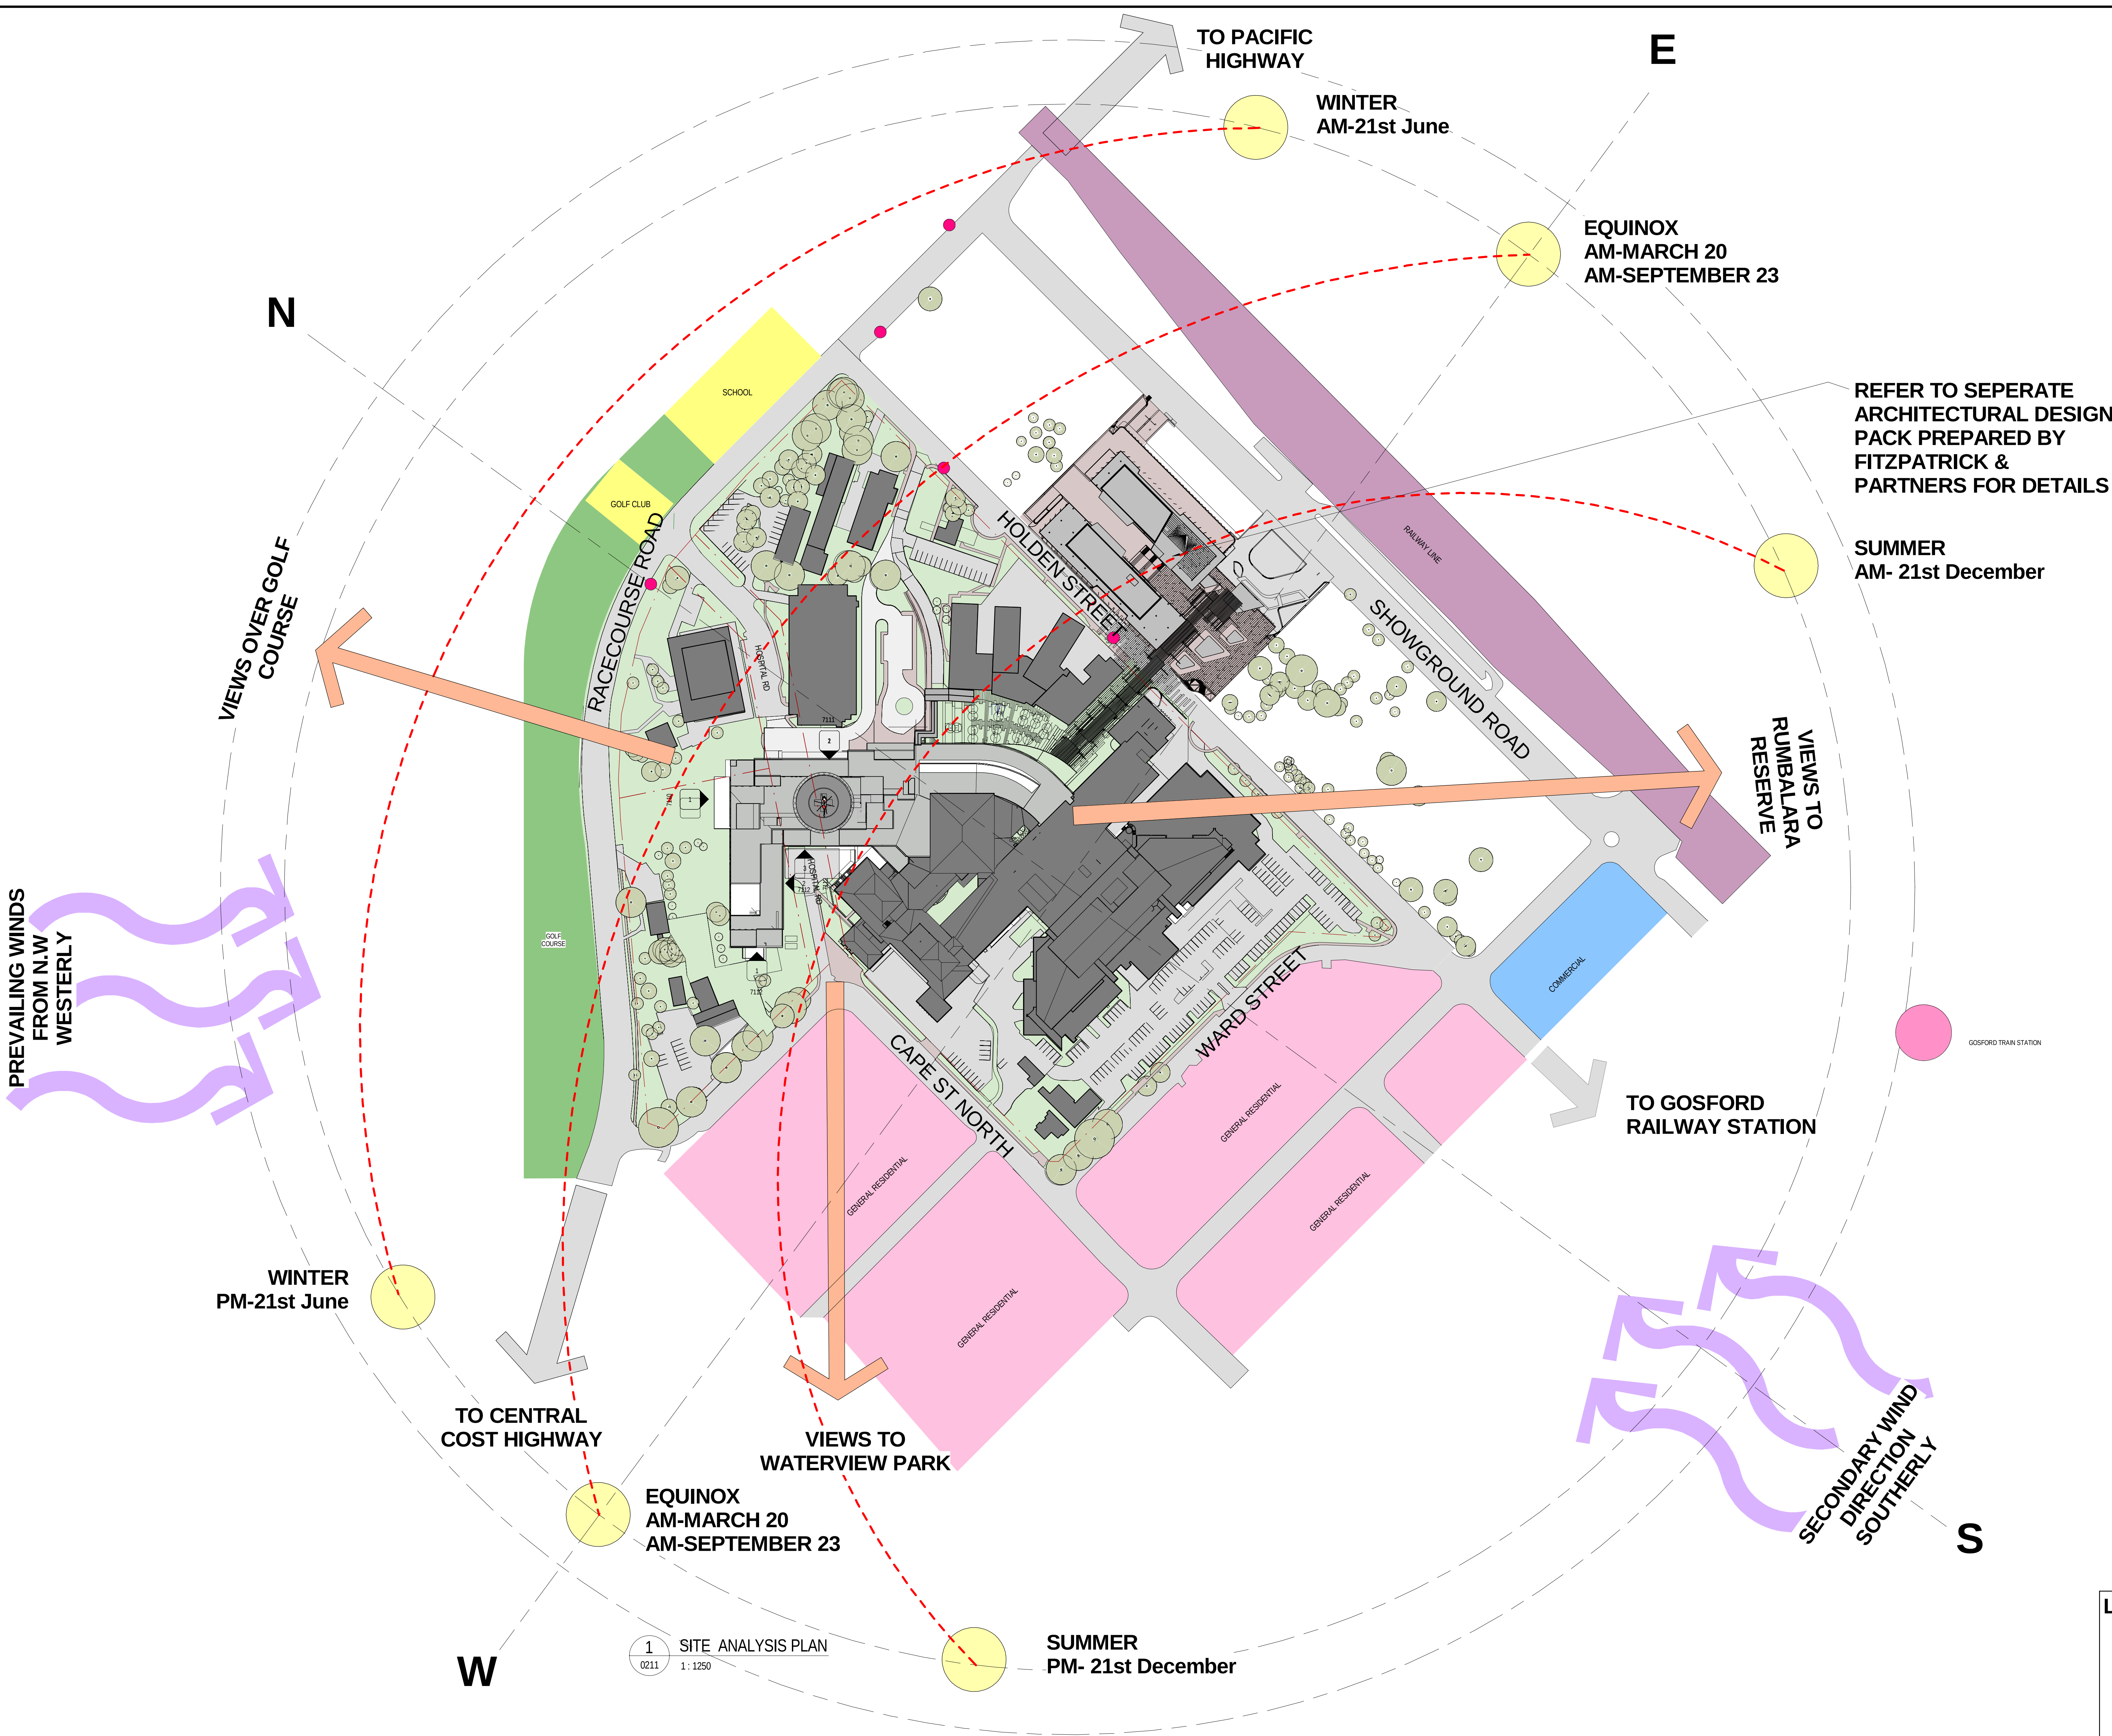




REFER TO SEPERATE
ARCHITECTURAL DESIGN
PACK PREPARED BY
FITZPATRICK &
PARTNERS FOR DETAILS

LEGEND

TRAIN STATION

BUS STOP

1 SITE ANALYSIS PLAN
0211 1: 1250

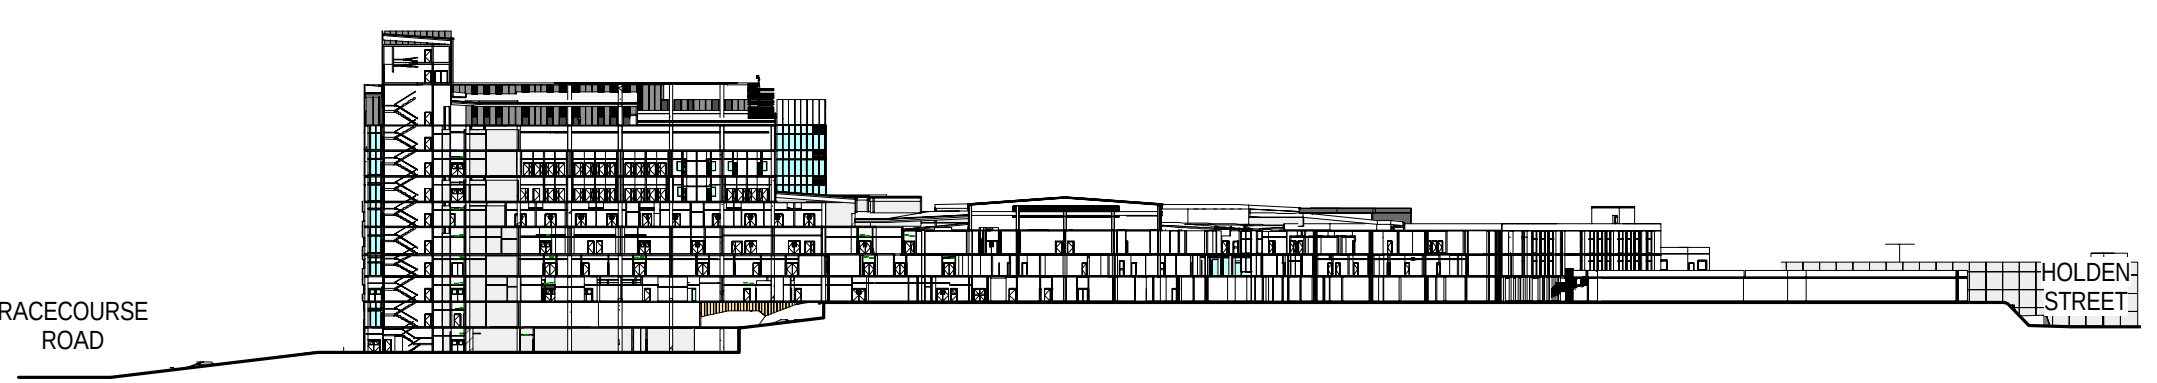

2 SECTION - BUILDING SITE
0211 1: 1250

NOTES:

8	24/04/2015	SSD FINAL ISSUE			
7	01/04/2015	SSD ISSUE			
6	01/04/2015	SSD ISSUE			
5	30/03/2015	SSD DRAFT ISSUE			
4	27/02/2015	SSD ISSUE			
3	27/02/2015	100% SCHEMATIC DESIGN ISSUE			
2	30/01/2015	100% SCHEMATIC DESIGN ISSUE			
1	18/02/2014	PRELIMINARY 100% SS ISSUE			
REV	DATE	ORIGIN	REVISED	APPROVED	AMENDMENT

NOTES:

PROJECT MANAGER

CLIENT

PROJECT

GOSFORD HOSPITAL

HOLDEN STREET
GOSFORD, NSW 2250

TITLE

ARCHITECTURE
SITE ANALYSIS PLAN

DRAWING STATUS

FINAL ISSUE

DRAWN	DESIGNED	DESIGNED	DATE
Jacobs	Jacobs	CPIAC	27/02/2015
Jacobs	Jacobs	CY	27/02/2015
REVIEWED	DATE	DATE	DATE
CY	27/02/2015	27/02/2015	27/02/2015
VL	27/02/2015	27/02/2015	27/02/2015
SCALE (M)	DATE	DATE	DATE
1 : 1250	27/02/2015	27/02/2015	27/02/2015
DRAWING NO.	REV	REV	REV
NB98078-NEWB-AR-DG-0007	8	8	8




1 PHASING PLAN - PHASE 1 (SSD) - DEMOLITION PLAN
1:750

NOTES:	
PHASE 1	
	DEMOLITION
D1	DEMOLISH EDUCATION BUILDING
D2	DEMOLISH HARRY MATCOCKS BUILDING
D3	DEMOLISH ICT BUILDING
D4	DEMOLISH PATHOLOGY / AMBULATORY CARE BUILDING
D5	REMOVE CABINS
D6	DEMOLISH TENNIS COURT AND RETAINING WALL
D7	DEMOLISH WORKSHOP
1.3	EXISTING SERVICES IN ROAD MODIFIED TO SUIT NEW DEVELOPMENT. HATCHED PART OF HOSPITAL ROAD TO BE CLOSED OFF. REMAINING SECTIONS TO BECOME TWO WAY TRAFFIC.

LEGEND	
	CONSTRUCTION OR REPAIR/RENEWAL AREA
	BUILDING / FACILITY TO BE DEMOLISHED

PHASE 1 WORK

9	15/06/2015				SSD ISSUE
8	24/04/2015				SSD FINAL ISSUE
7	01/04/2015				SSD ISSUE
6	30/03/2015				SSD DRAFT ISSUE
5	13/03/2015				INFO FOR SOP
4	17/03/2015				SSD ISSUE
3	18/12/2014				PRELIMINARY 100% SD ISSUE
2	03/12/2014				FOR INFORMATION
1	21/11/2014				70% SD ISSUE
REV	DATE	DRAWN	REV'D	APPD	AMENDMENT

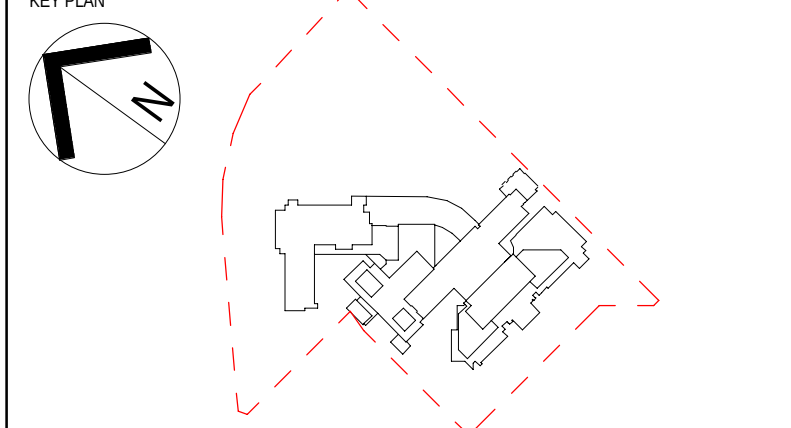

PROJECT
GOSFORD HOSPITAL
HOLDEN STREET
GOSFORD, NSW 2250
TITLE
ARCHITECTURE
PHASING PLAN - PHASE 1 (SSD)

DRAWING STATUS
FINAL ISSUE

DESIGN	DESIGN CHECK
JACOBS	CPIAC
DESIGNED	DESIGN REVIEW
JACOBS	CY
REVIEWED	DATE
CY	30/01/2015
APPROVED	DATE
VL	30/01/2015
SCALE (M)	
As indicated	
DRAWING NO.	REV
NB98078-NEWB-AR-DG-0009	9



1 PHASING PLAN - PHASE 2
701 1:750


NOTES:

PHASE 2	
STAGE	MAIN CONSTRUCTION PROJECT
ENABLING WORK	- ISOLATE NEW FACE OF BUILDING - RELOCATION OF SERVICES ALONG HOLDEN STREET AND SHOWGROUND ROAD
CARPARK ENABLING WORK	DEMOLISH PROPERTIES ON CARPARK SITE
NEW CONSTRUCTION WORK	2.1 - MAIN NEW BUILDING WORK
RELOCATE	UPON COMPLETION MOVE THE FOLLOWING INTO THE NEW HOSPITAL BUILDING: L1 - BEHIVE IPU L2 - GERIATRIC L3 - NUCLEAR MEDICINE L4 - NUCLEAR MEDICINE L5 - OPD / AMBULATORY CARE L6 - SURGICAL AND PROCEDURE UNIT L7 - SUIT / ICU L7A ABOVE - MATERNITY + PUS L8 - IPU L9 - IPU + SHELL
NEW / REFURB / RELOCATION LEGEND	
2.1	RELOCATION OF SERVICES ALONG HOLDEN STREET AND SHOWGROUND ROAD
	NEW BUILDING TO BE CONSTRUCTED AND FITTED OUT UPON COMPLETION
	EXISTING BUILDING
	NEW BUILDING

PHASE 2 WORK

4	15/06/2015	SSD ISSUE
3	24/06/2015	SSD FINAL ISSUE
2	03/06/2015	SSD ISSUE
1	26/03/2015	SSD DRAFT ISSUE

REV	DATE	ORIGIN	REVISED	APPROVED	AMENDMENT
-----	------	--------	---------	----------	-----------

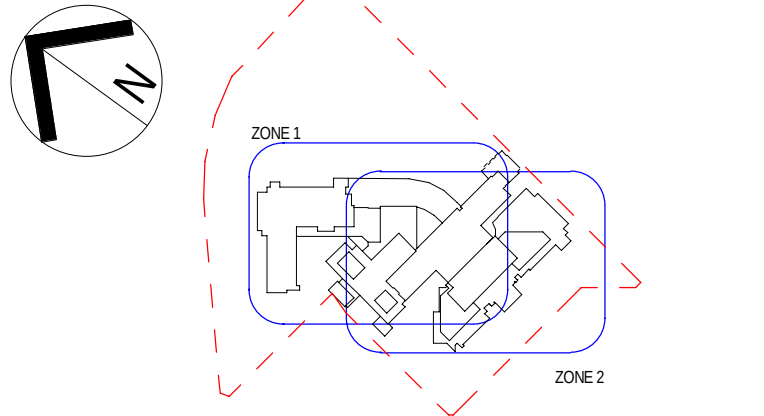

PROJECT MANAGER



PROJECT
GOSFORD HOSPITAL

HOLDEN STREET
GOSFORD, NSW 2250

TITLE
ARCHITECTURE
PHASING PLAN - PHASE 2 (SSD)

DRAWING STATUS
FINAL ISSUE

DRAWN Jacobs	DRAWING CHECK AC
DESIGNED Jacobs	DESIGN REVIEW CY
REVIEWED CY	DATE 26/03/2015
APPROVED VL	DATE 26/03/2015
SCALE (M) As indicated	DATE
DRAWING NO. NB98078-NEWB-AR-DG-0052	REV 4



1 PHASING PLAN - PHASE 3
701 1: 750


NOTES:

PHASE 3	
STAGE	- COMPLETED - REFURBISH EMPTY SPACE IN EXISTING
ENABLING WORK	- DEMOLISH LHD BUILDING
NEW CONSTRUCTION WORK	- NEW E.D. ACCESS ROAD - FORM NEW ENTRANCE TO E.D. - BUILD CAR PARK
RELOCATE	UPON COMPLETION MOVE THE FOLLOWING INTO THE NEW HOSPITAL BUILDING: - EMERGENCY DEPARTMENT UPGRADE THE EXISTING AREAS TO FORM NEW ACCOMMODATION
DEMOLITION LEGEND	
LHD BUILDING & HELPAD TO BE DEMOLISHED	
NEW / REFURB / RELOCATION LEGEND	
(XX)	NEW BUILDING / FACILITY / REFURB TO BE BUILT
	EXISTING BUILDING
	NEW BUILDING
	PUBLIC DOMAIN WORKS
3.1	PAEDIATRIC - LEVEL 4
3.2	CARDIO VASCULAR - LEVEL 5
3.3	DAY ONCOLOGY - LEVEL 5
3.4	RETAINING WALL & CAR ACCESS TO ED TO BE CONSTRUCTED AFTER AMBULANCE ACCESS COMPLETED
3.5	CARPARKING, EDUCATION AND RETAIL
3.6	ED - LEVEL 3
3.7	AMU - LEVEL 3
3.8	SHORT STAY - LEVEL 3
3.9	RESPIRATORY - LEVEL 3

PHASE 3 WORK

4	15/06/2015	SSD ISSUE
3	24/06/2015	SSD FINAL ISSUE
2	03/06/2015	SSD ISSUE
1	26/03/2015	SSD DRAFT ISSUE

REV	DATE	ORIGIN	REV	APPRO	AMENDMENT
-----	------	--------	-----	-------	-----------

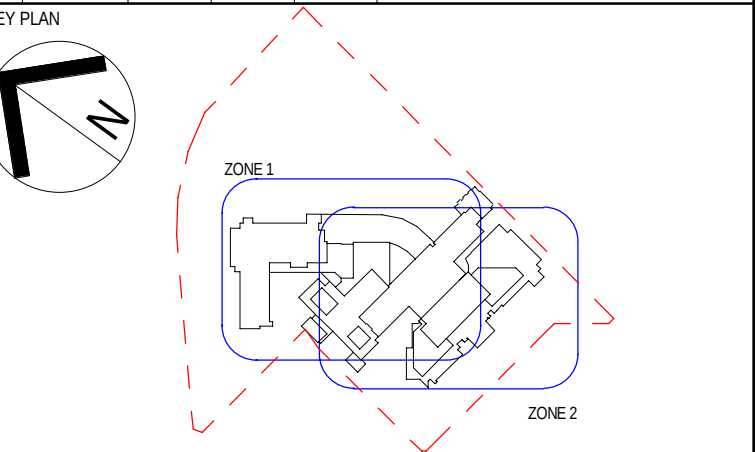

PROJECT MANAGER



CLIENT



JACOBS

PROJECT
GOSFORD HOSPITAL
HOLDEN STREET
GOSFORD, NSW 2250
TITLE
ARCHITECTURE
PHASING PLAN - PHASE 3 (SSD)

DRAWING STATUS

FINAL ISSUE

DRAWN
Jacobs
DESIGNED
Jacobs

DRAWING CHECK
AC
DESIGN REVIEW
CY

REVIEWED
CY
APPROVED
VL

DATE
26/03/2015
DATE
26/03/2015

SCALE (M)
As indicated

DRAWING NO.
NB98078-NEWB-AR-DG-0053

REV
4