


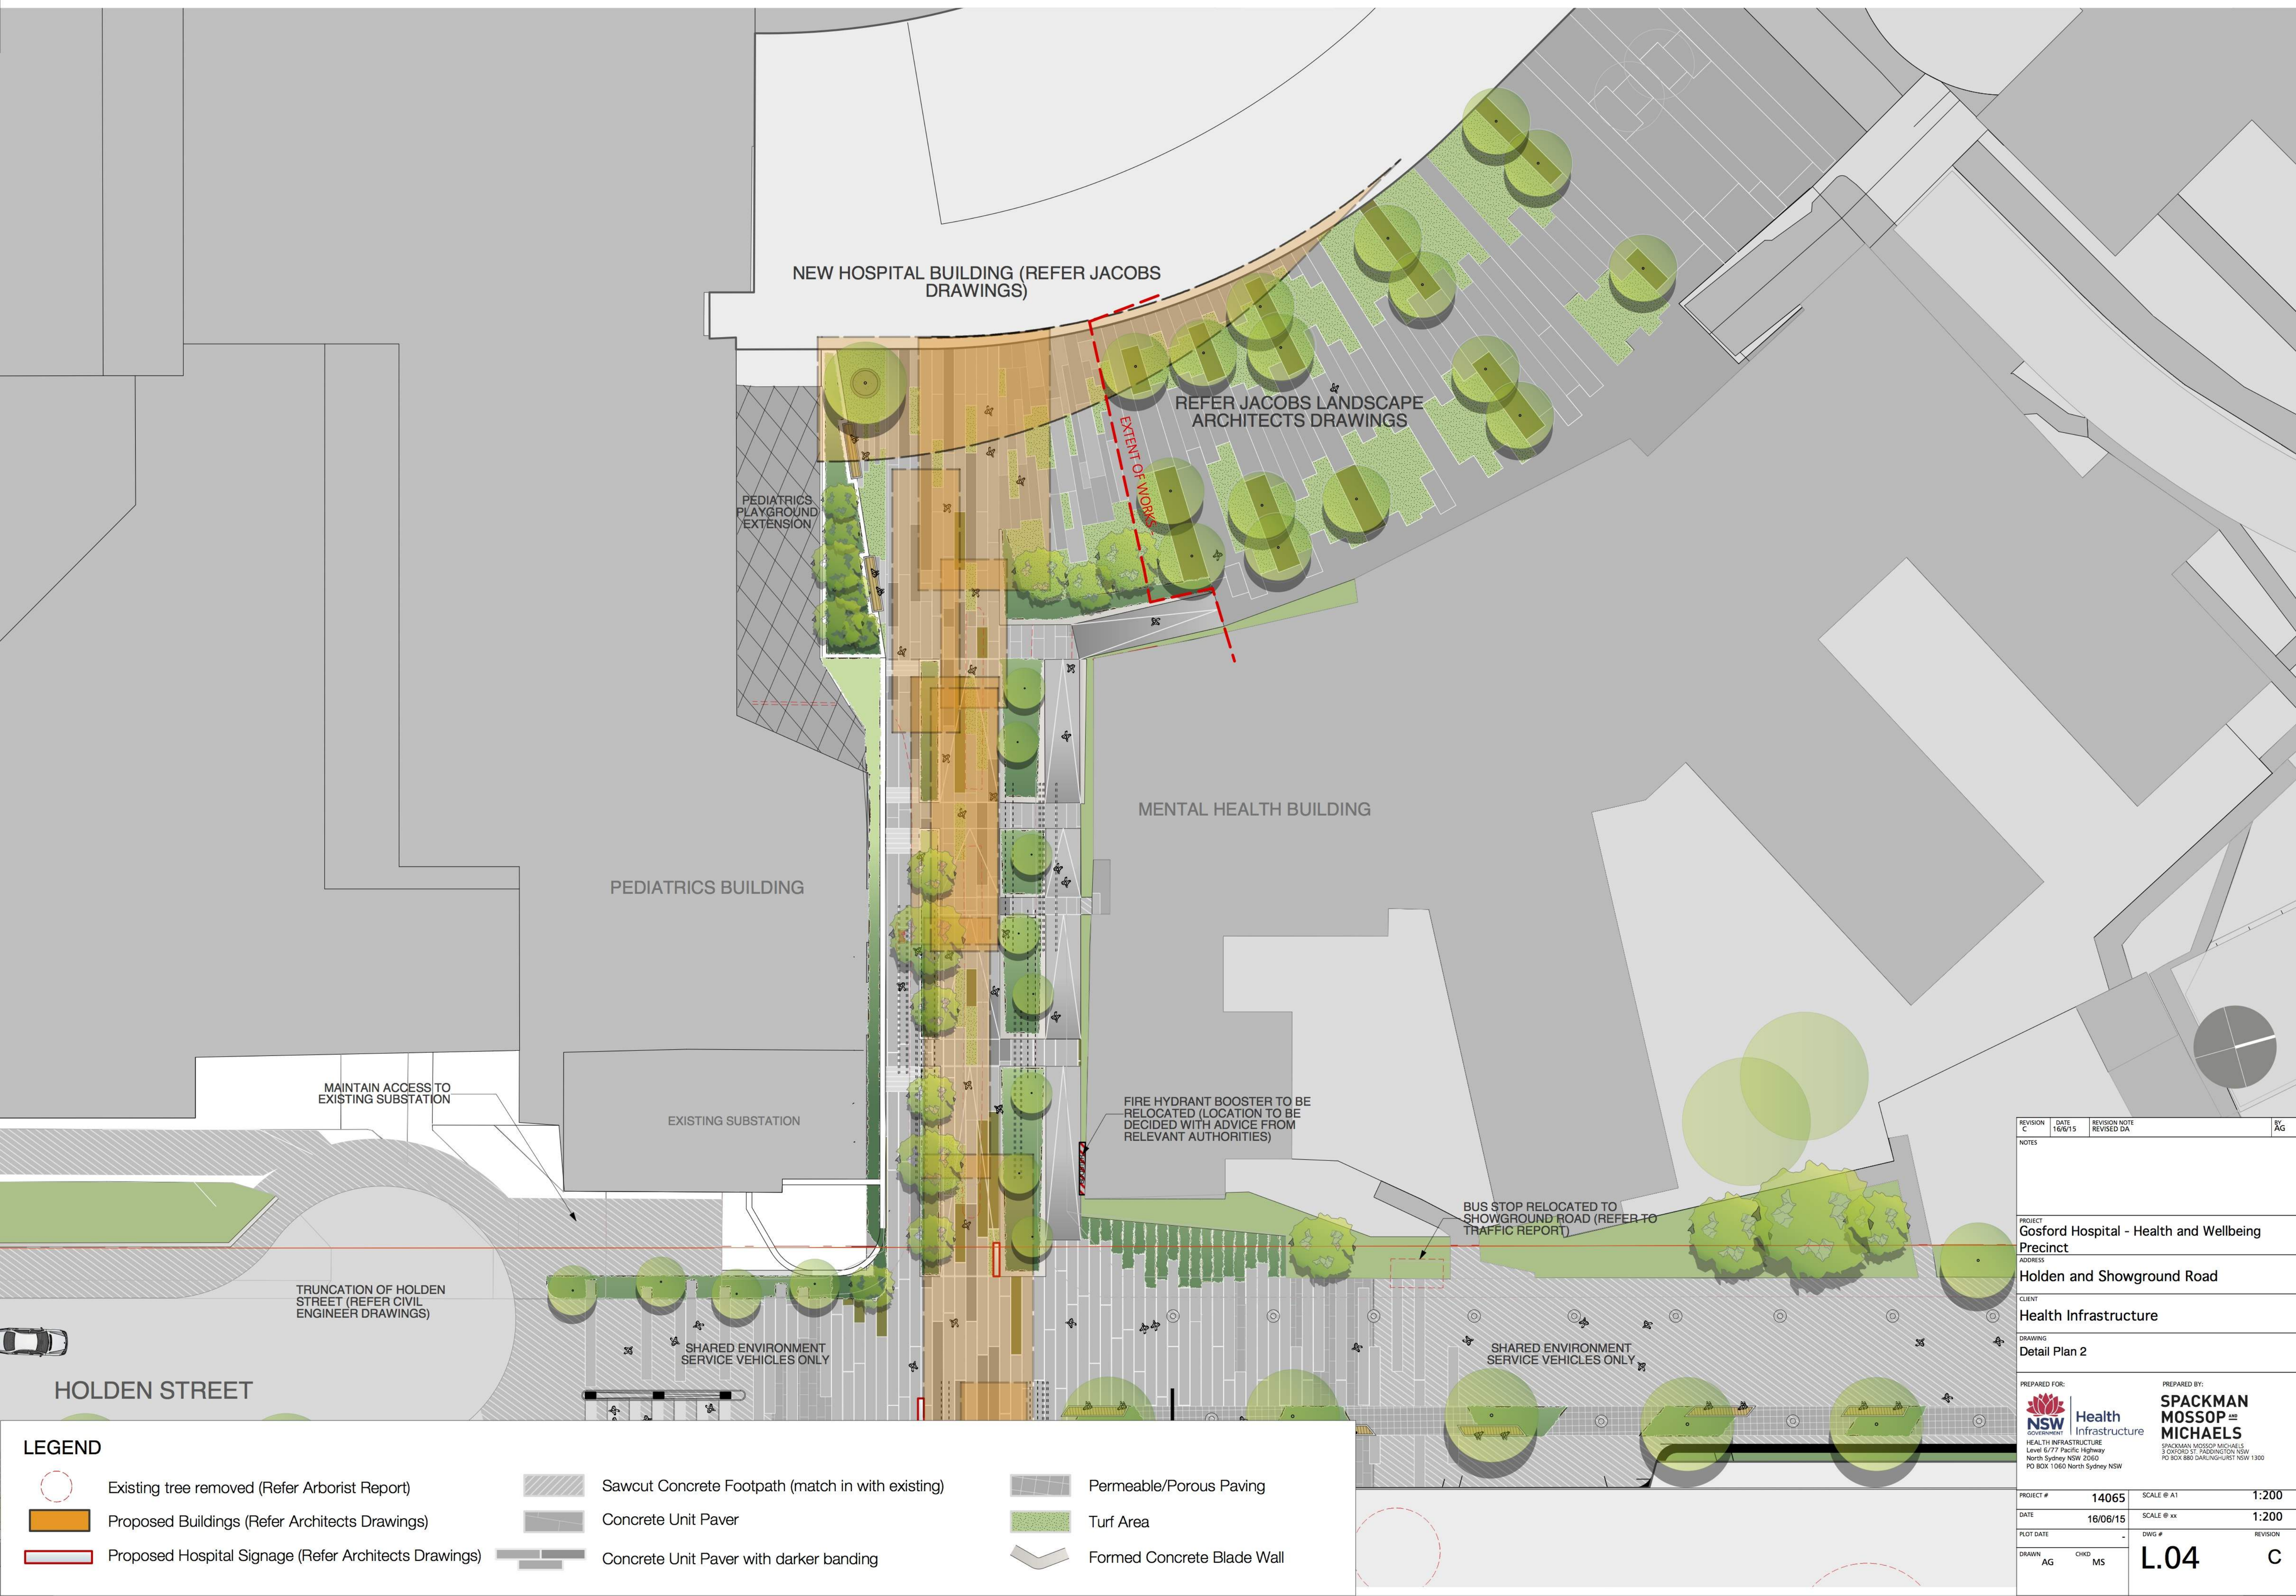

LEGEND

- Existing tree removed (Refer Arborist Report)
- Proposed Buildings (Refer Architects Drawings)
- Proposed Hospital Signage (Refer Architects Drawings)
- Sawcut Concrete Footpath (match in with existing)
- Concrete Unit Paver
- Concrete Unit Paver with darker banding
- Permeable/Porous Paving
- Turf Area
- Formed Concrete Blade Wall

REVISION C	DATE 16/6/15	REVISION NOTE REVISED DA	BY AG
NOTES			
PROJECT Gosford Hospital - Health and Wellbeing Precinct			
ADDRESS Holden and Showground Road			
CLIENT Health Infrastructure			
DRAWING Detail Plan 2			
PREPARED FOR: Health Infrastructure HEALTH INFRASTRUCTURE Level 6/77 Pacific Highway North Sydney NSW 2060 PO BOX 1060 North Sydney NSW		PREPARED BY: SPACKMAN MOSSOP and MICHAELS SPACKMAN MOSSOP MICHAELS 3 OXFORD ST. PADDINGTON NSW PO BOX 880 DARLINGHURST NSW 1500	
PROJECT #	14065	SCALE @ A1	1:200
DATE	16/06/15	SCALE @ xx	1:200
PLOT DATE	-	DWG #	REVISION
DRAWN AG	CHKD MS	L.04	C