


CARPARK MATERIALS



A
VERTICAL ALUMINUM SCREENING BROWN



B
PERFORATED METAL FACADE

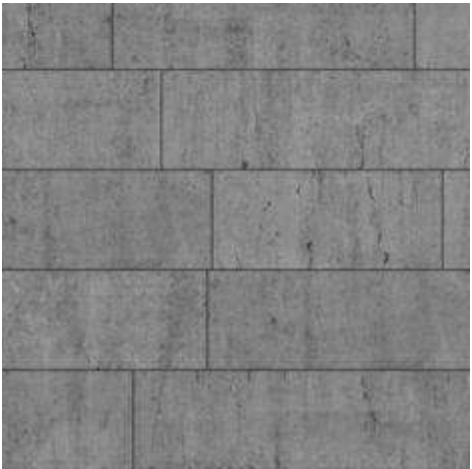


C
CONCRETE FACE-BLOCKS




D
MESH AND CRASH BARRIER



E
CONCRETE

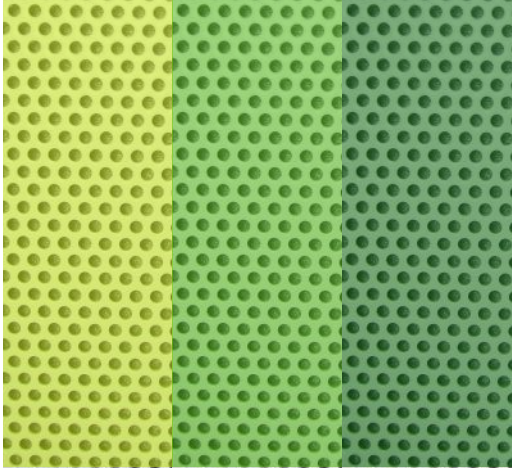

F
PERFORATED METAL PANELS
LIGHT GREEN GREEN DARK GREEN

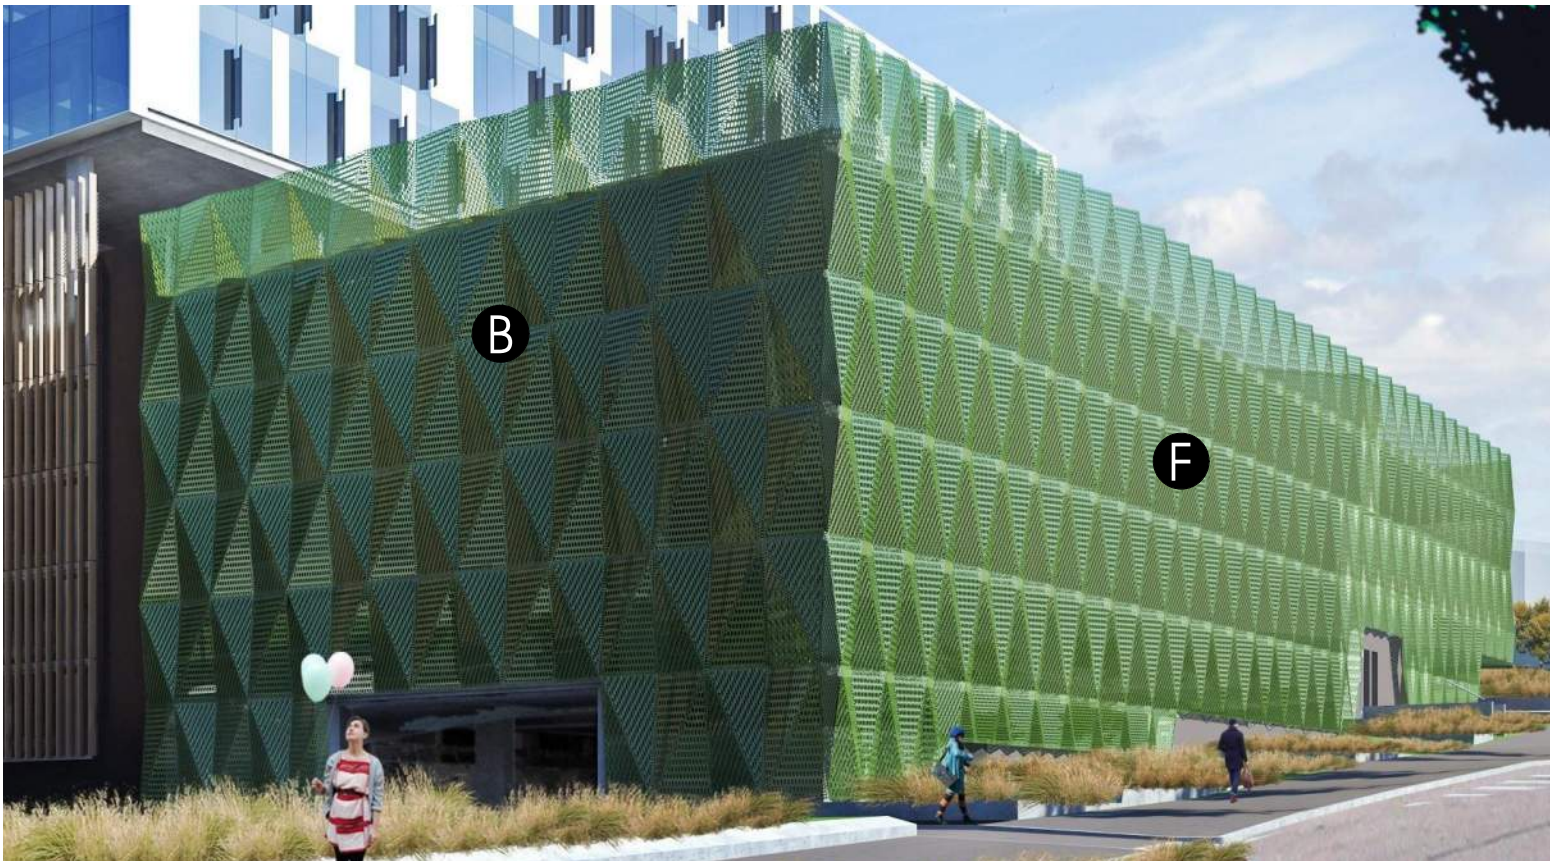

Gosford Hospital Redevelopment

Section 96 Submission