


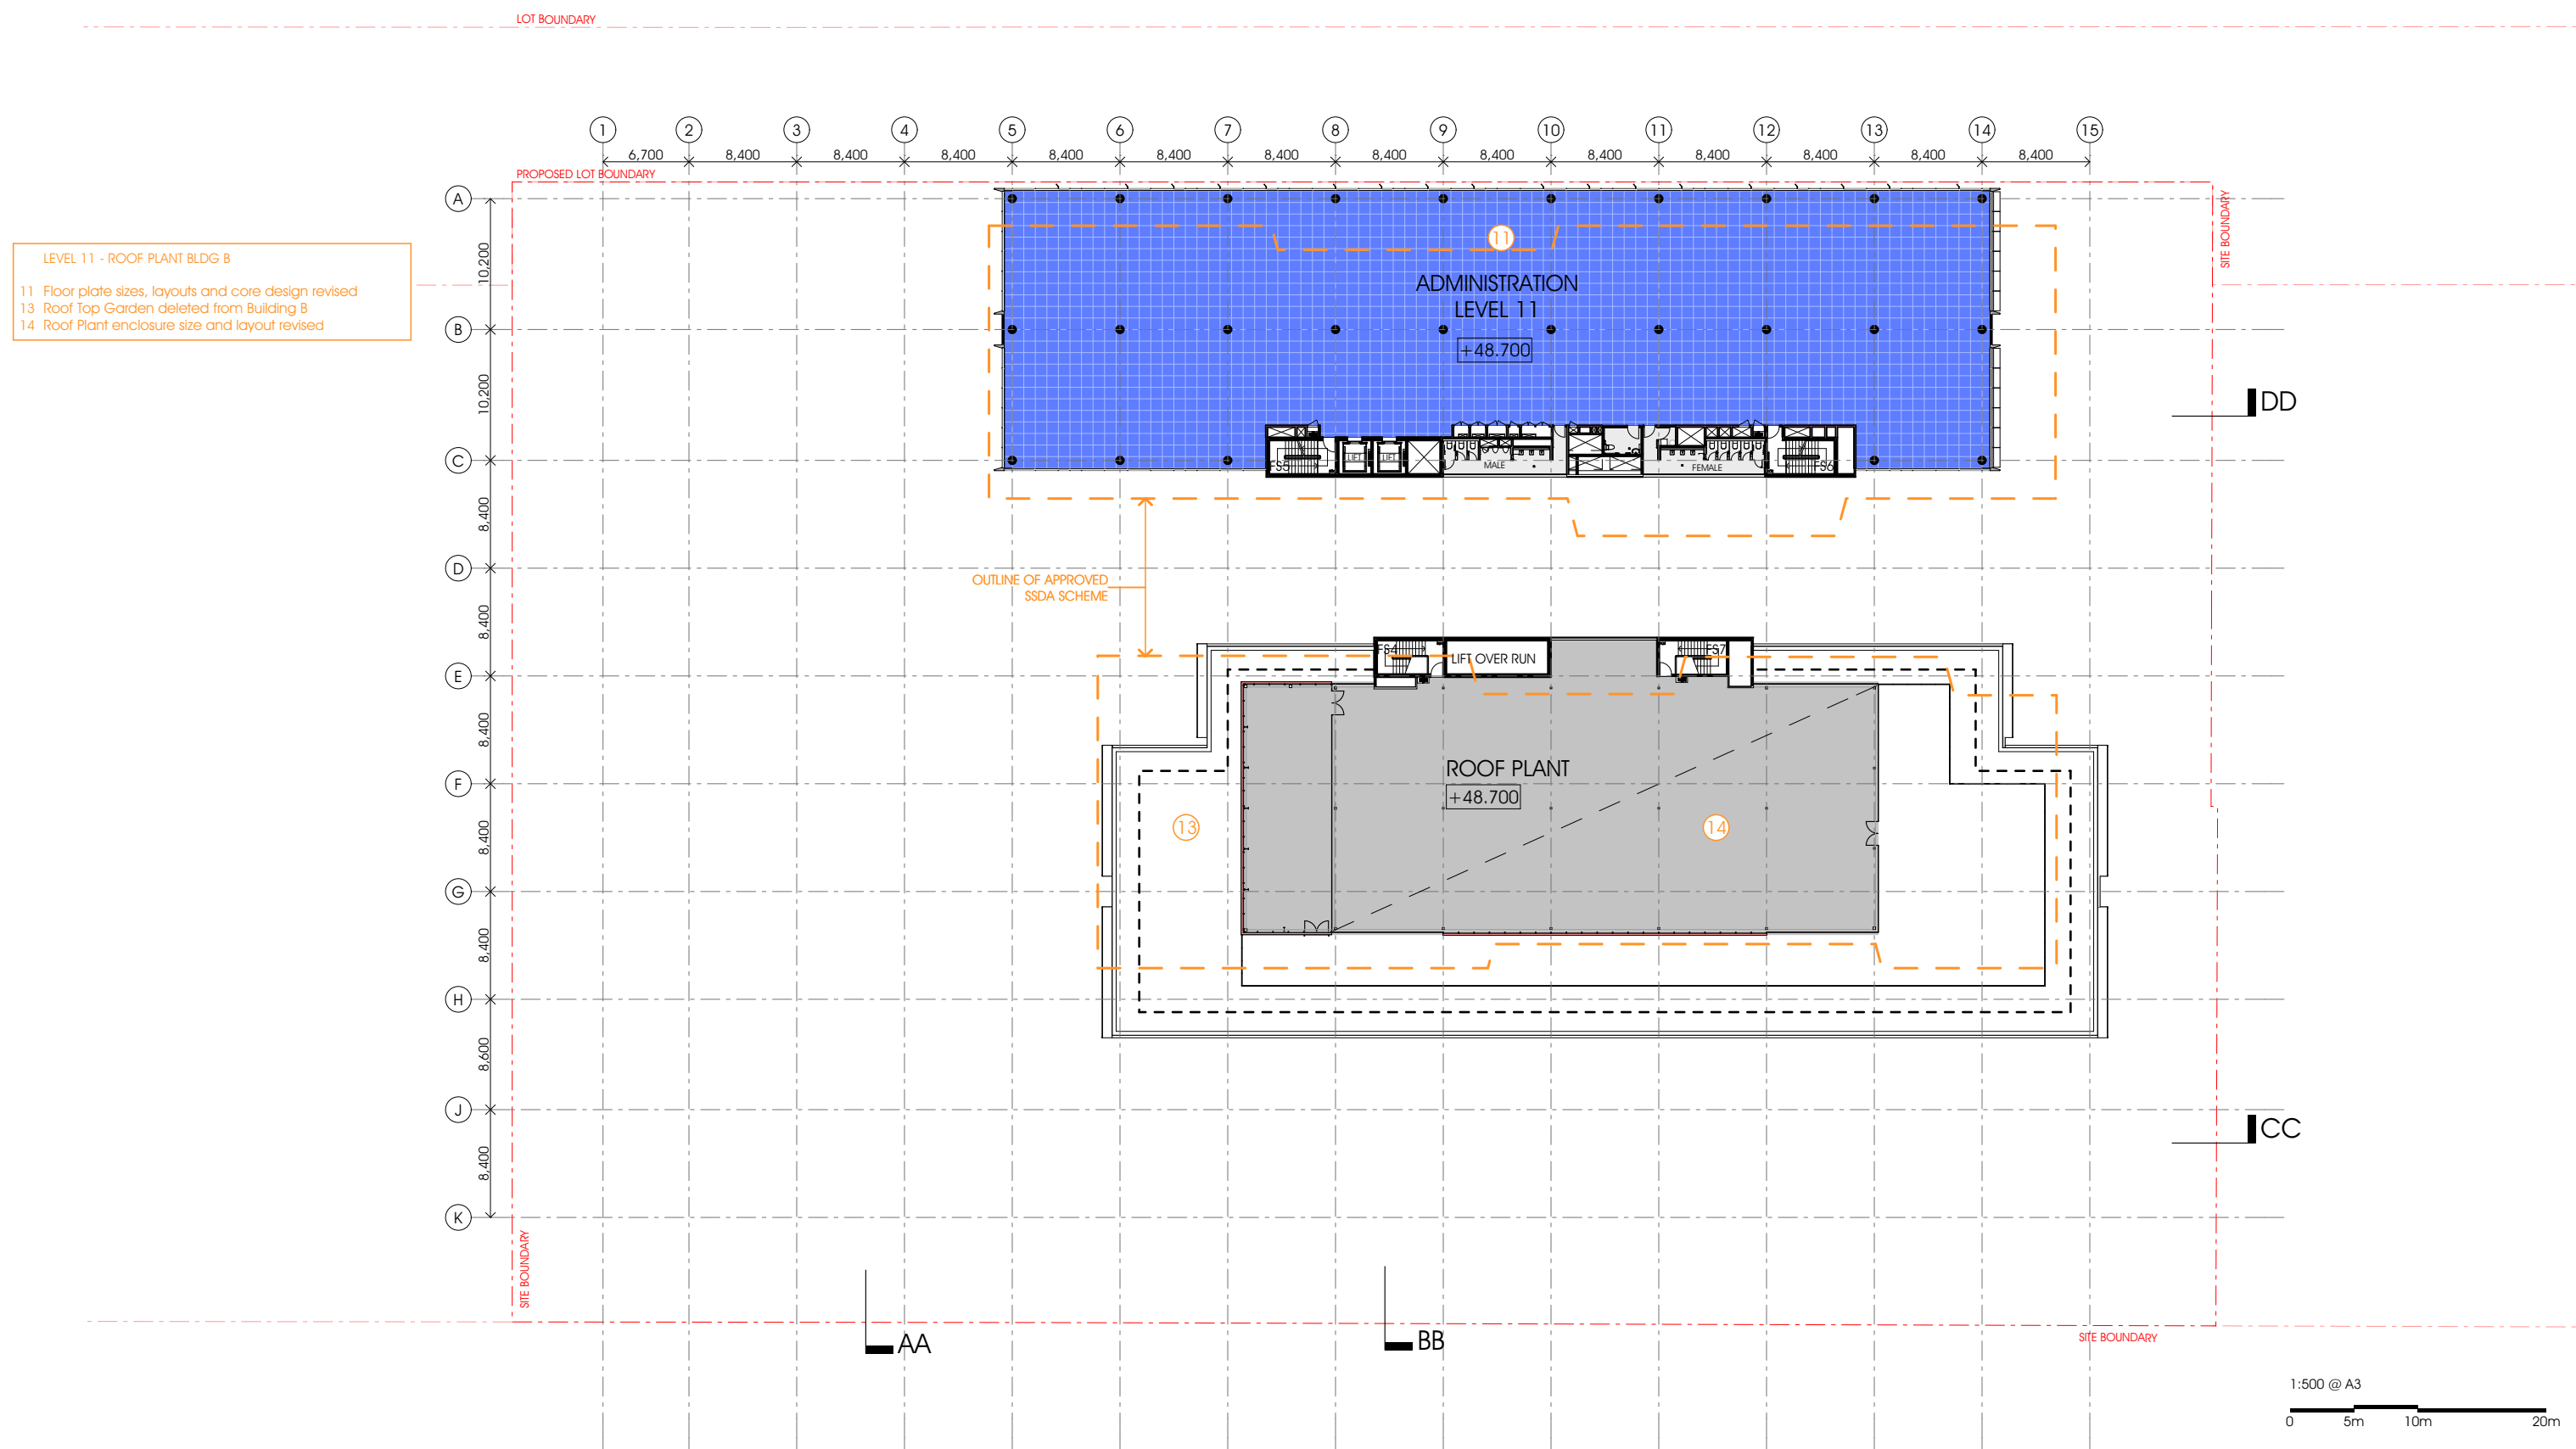

Gosford Hospital Redevelopment

Section 96 Submission