



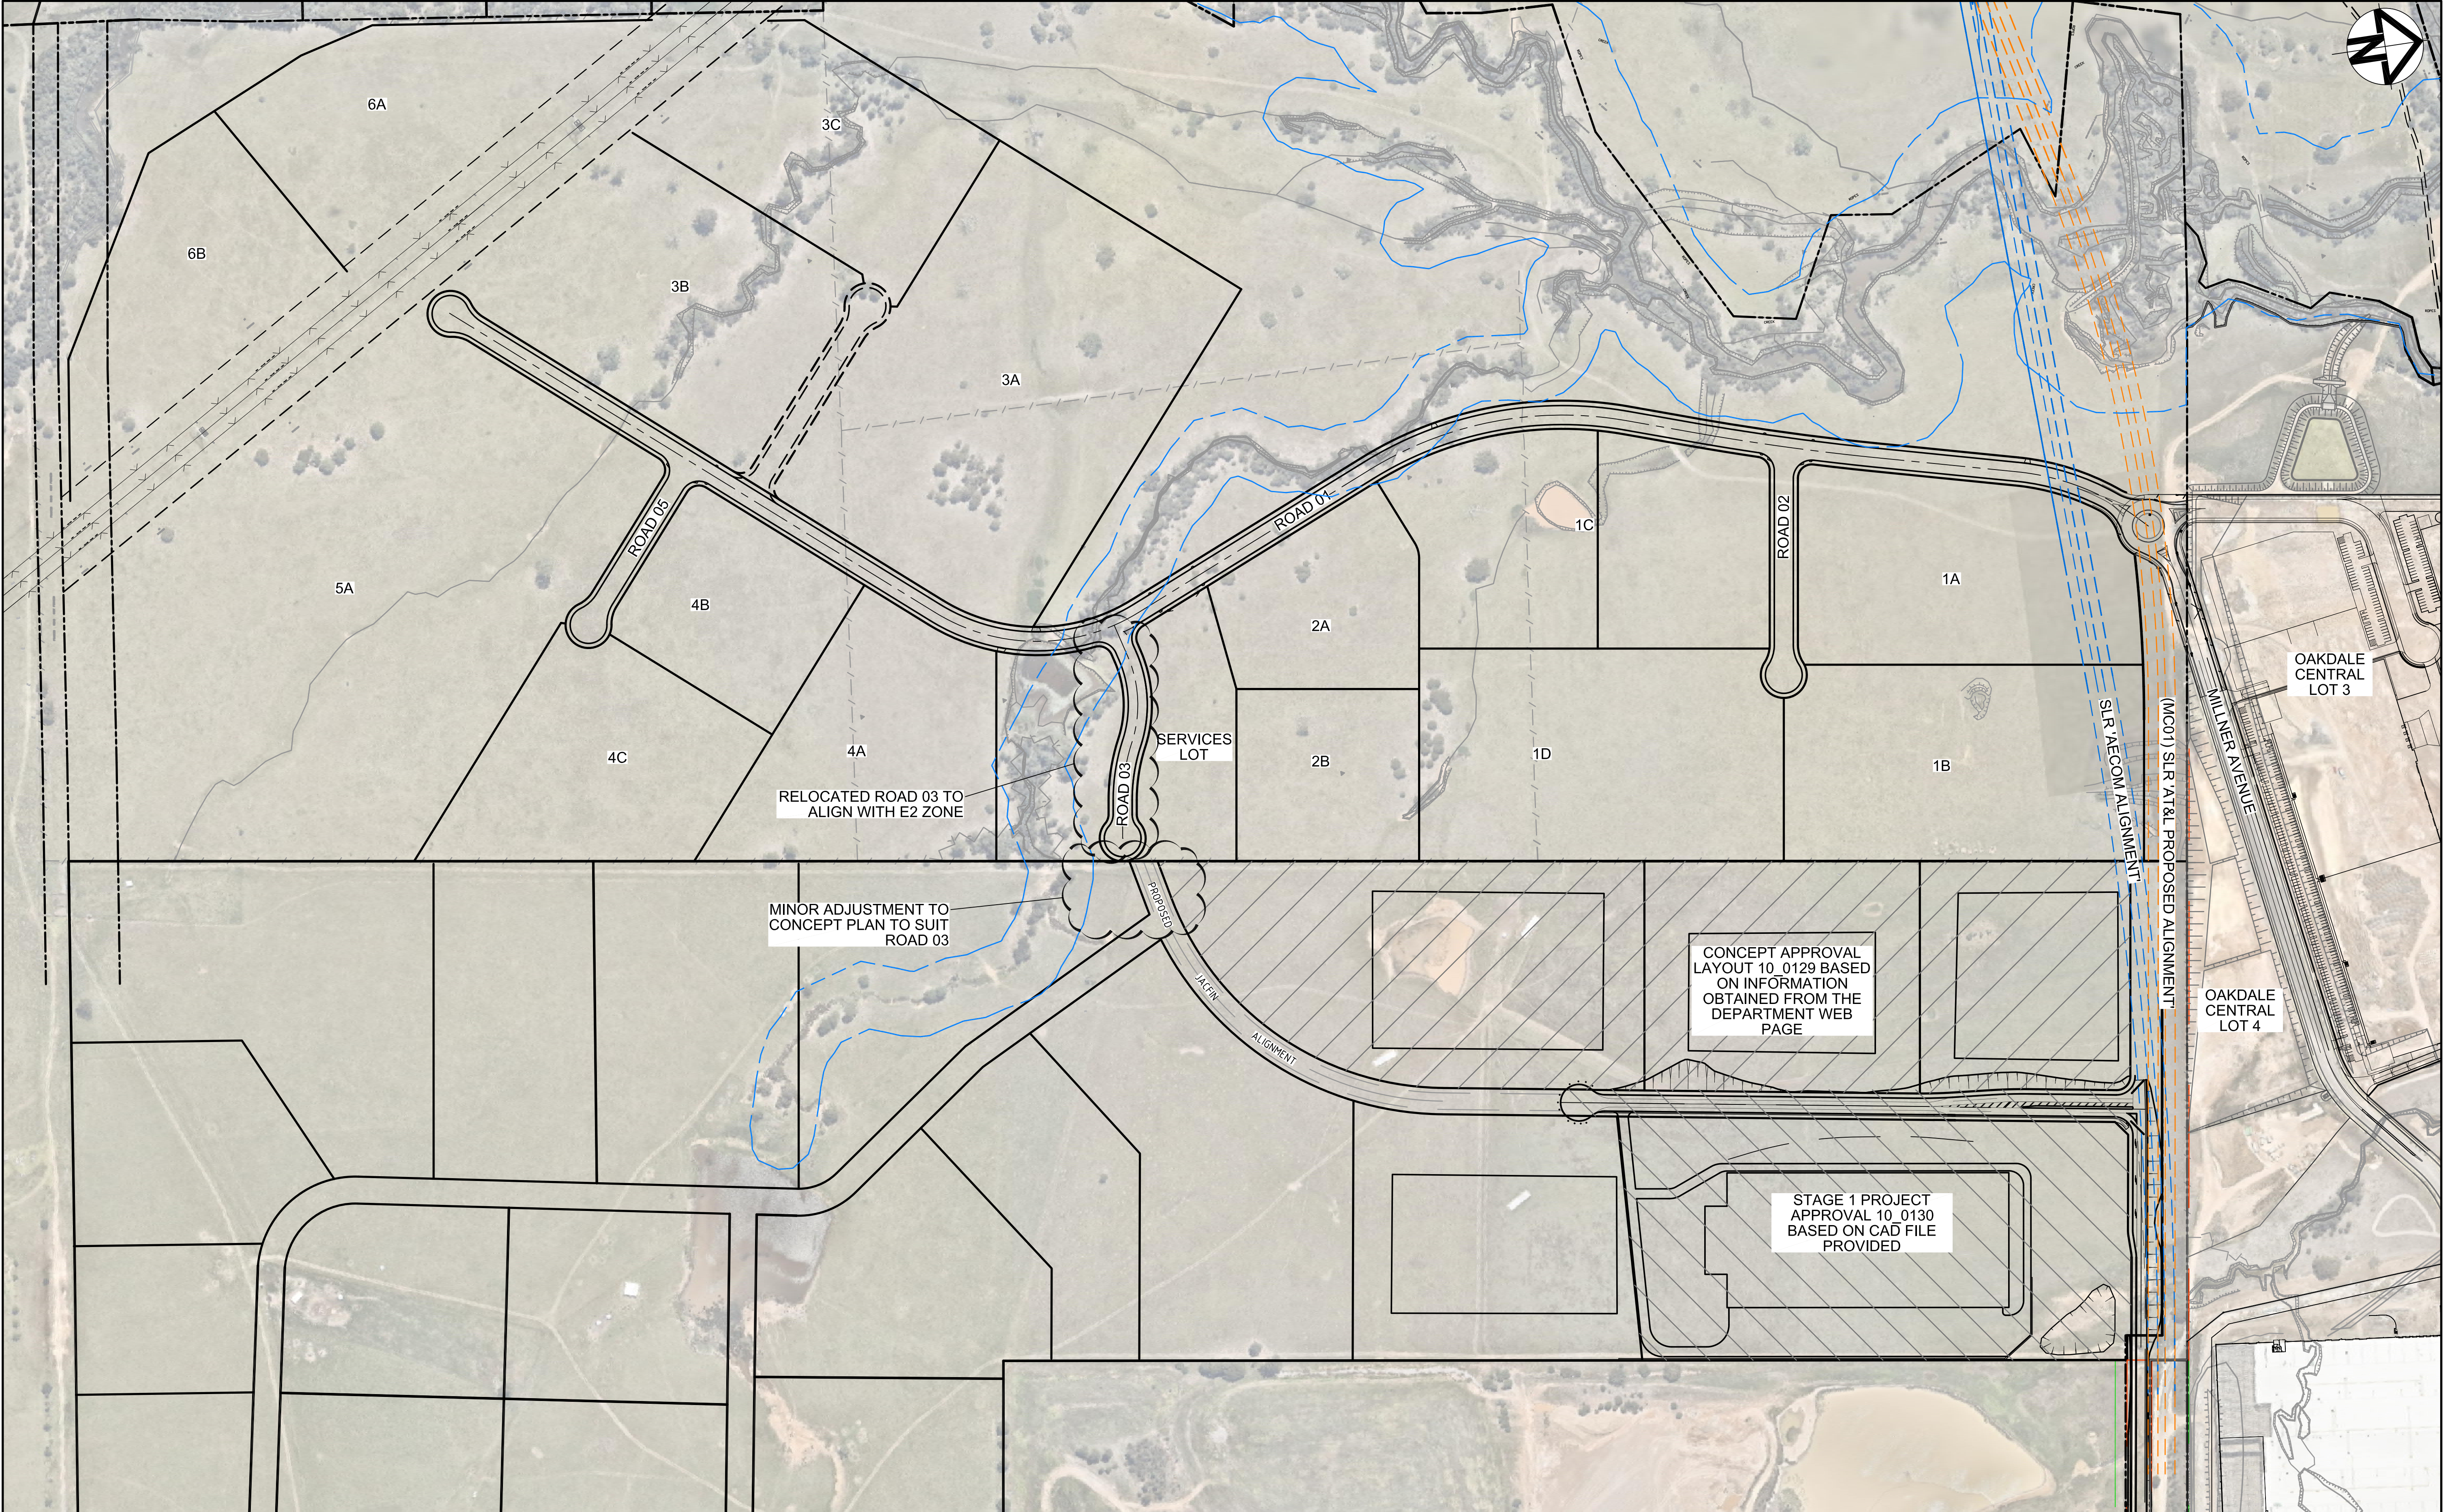

P2	ISSUE FOR INFORMATION	20-04-16
P1	ISSUE FOR INFORMATION	15-04-16
Issue	Description	Date



THIS DRAWING CANNOT BE
COPIED OR REPRODUCED IN
ANY FORM OR USED FOR ANY
OTHER PURPOSE OTHER THAN
THAT ORIGINALLY INTENDED
WITHOUT THE WRITTEN
PERMISSION OF AT&L

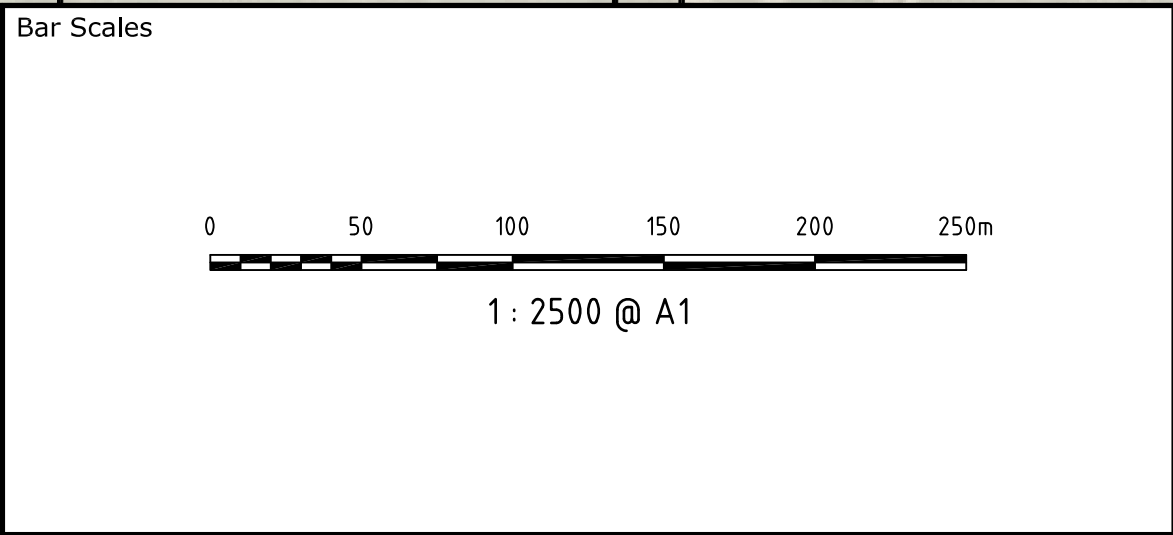


Scales	1 : 2500	Drawn	JB
		Designed	JB
Grid	MGA	Checked	AMc
Height Datum	AHD	Approved	

Project	OAKDALE SOUTH
Title	JACFIN CONNECTION PLAN


Civil Engineers and Project Managers

Level 7, 153 Walker Street
North Sydney NSW 2060
ABN 96 130 882 405
Tel: 02 9439 1777
Fax: 02 9923 1055
www.atl.net.au
info@atl.net.au

Status	PRELIMINARY ONLY NOT TO BE USED FOR CONSTRUCTION		A1
Drawing No.	SKC195	Project No.	14-193
Issue			P2

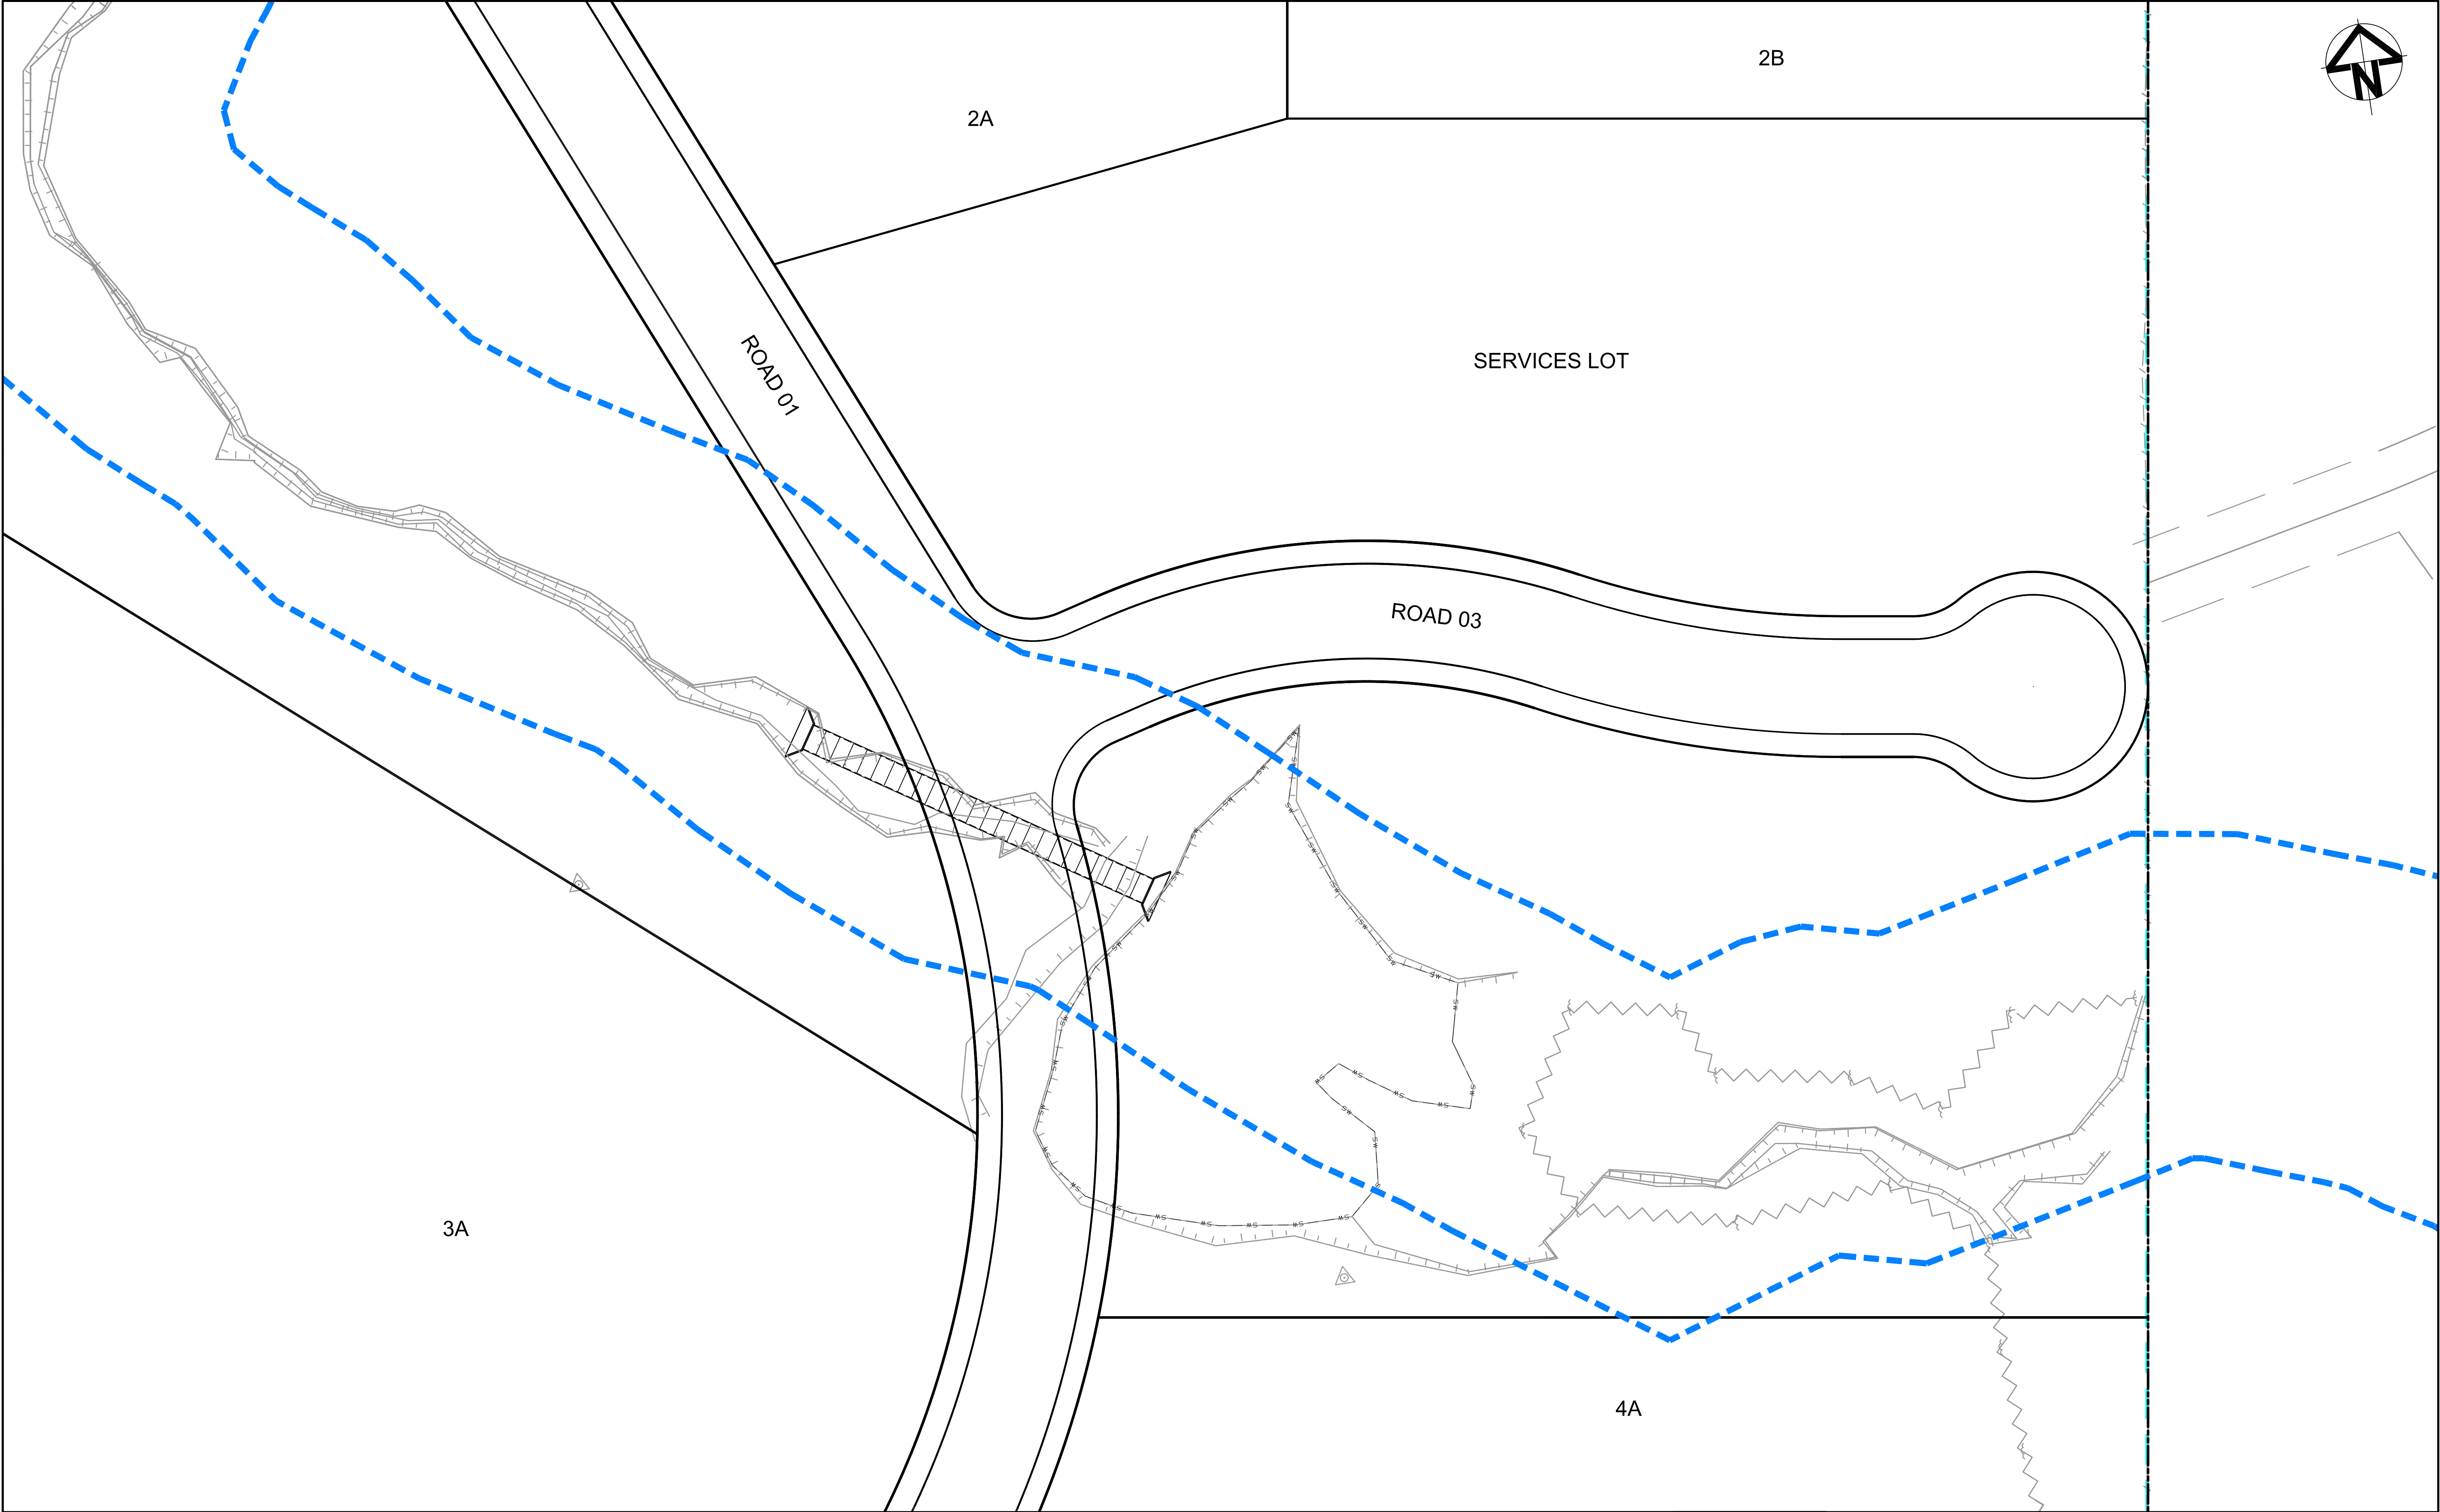

P1	ISSUE FOR INFORMATION	19-04-16
Issue	Description	Date

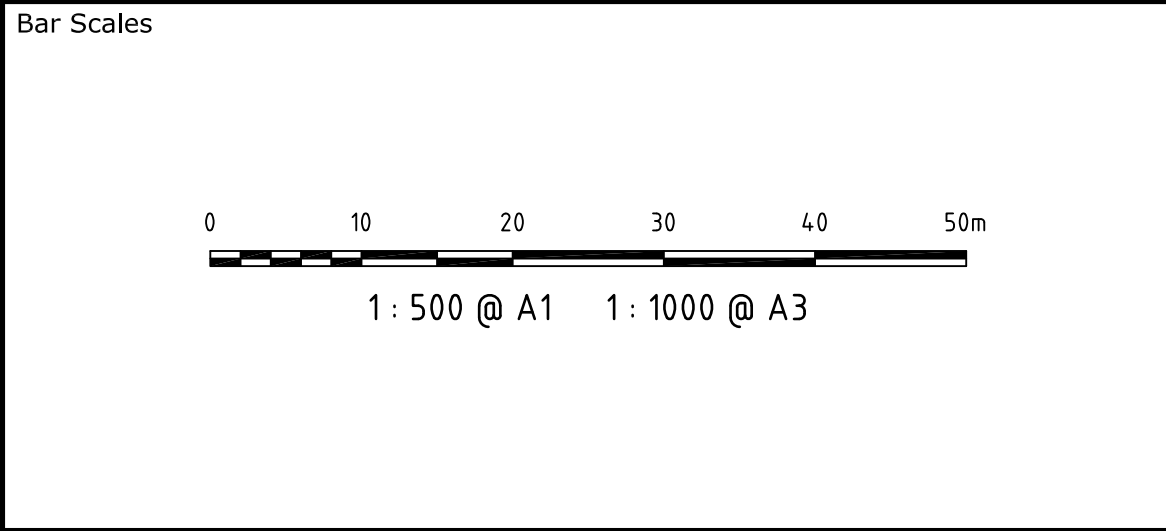

THIS DRAWING CANNOT BE
COPIED OR REPRODUCED IN
ANY FORM OR USED FOR ANY
OTHER PURPOSE OTHER THAN
THAT ORIGINALLY INTENDED
WITHOUT THE WRITTEN
PERMISSION OF AT&L

Client

Scales	1 : 500	Drawn	JB
		Designed	JB
Grid	MGA	Checked	AMc
Height Datum	AHD	Approved	

Project	OAKDALE SOUTH
Title	AMENDED ROAD 03 LAYOUT SSDA

Civil Engineers and Project Managers

Level 7, 153 Walker Street
North Sydney NSW 2060
ABN 96 130 882 405
Tel: 02 9439 1777
Fax: 02 9923 1055
www.atl.net.au
info@atl.net.au

Status	PRELIMINARY ONLY NOT TO BE USED FOR CONSTRUCTION		A1
Drawing No.	SKC197	Project No.	14-193
		Issue	P1