


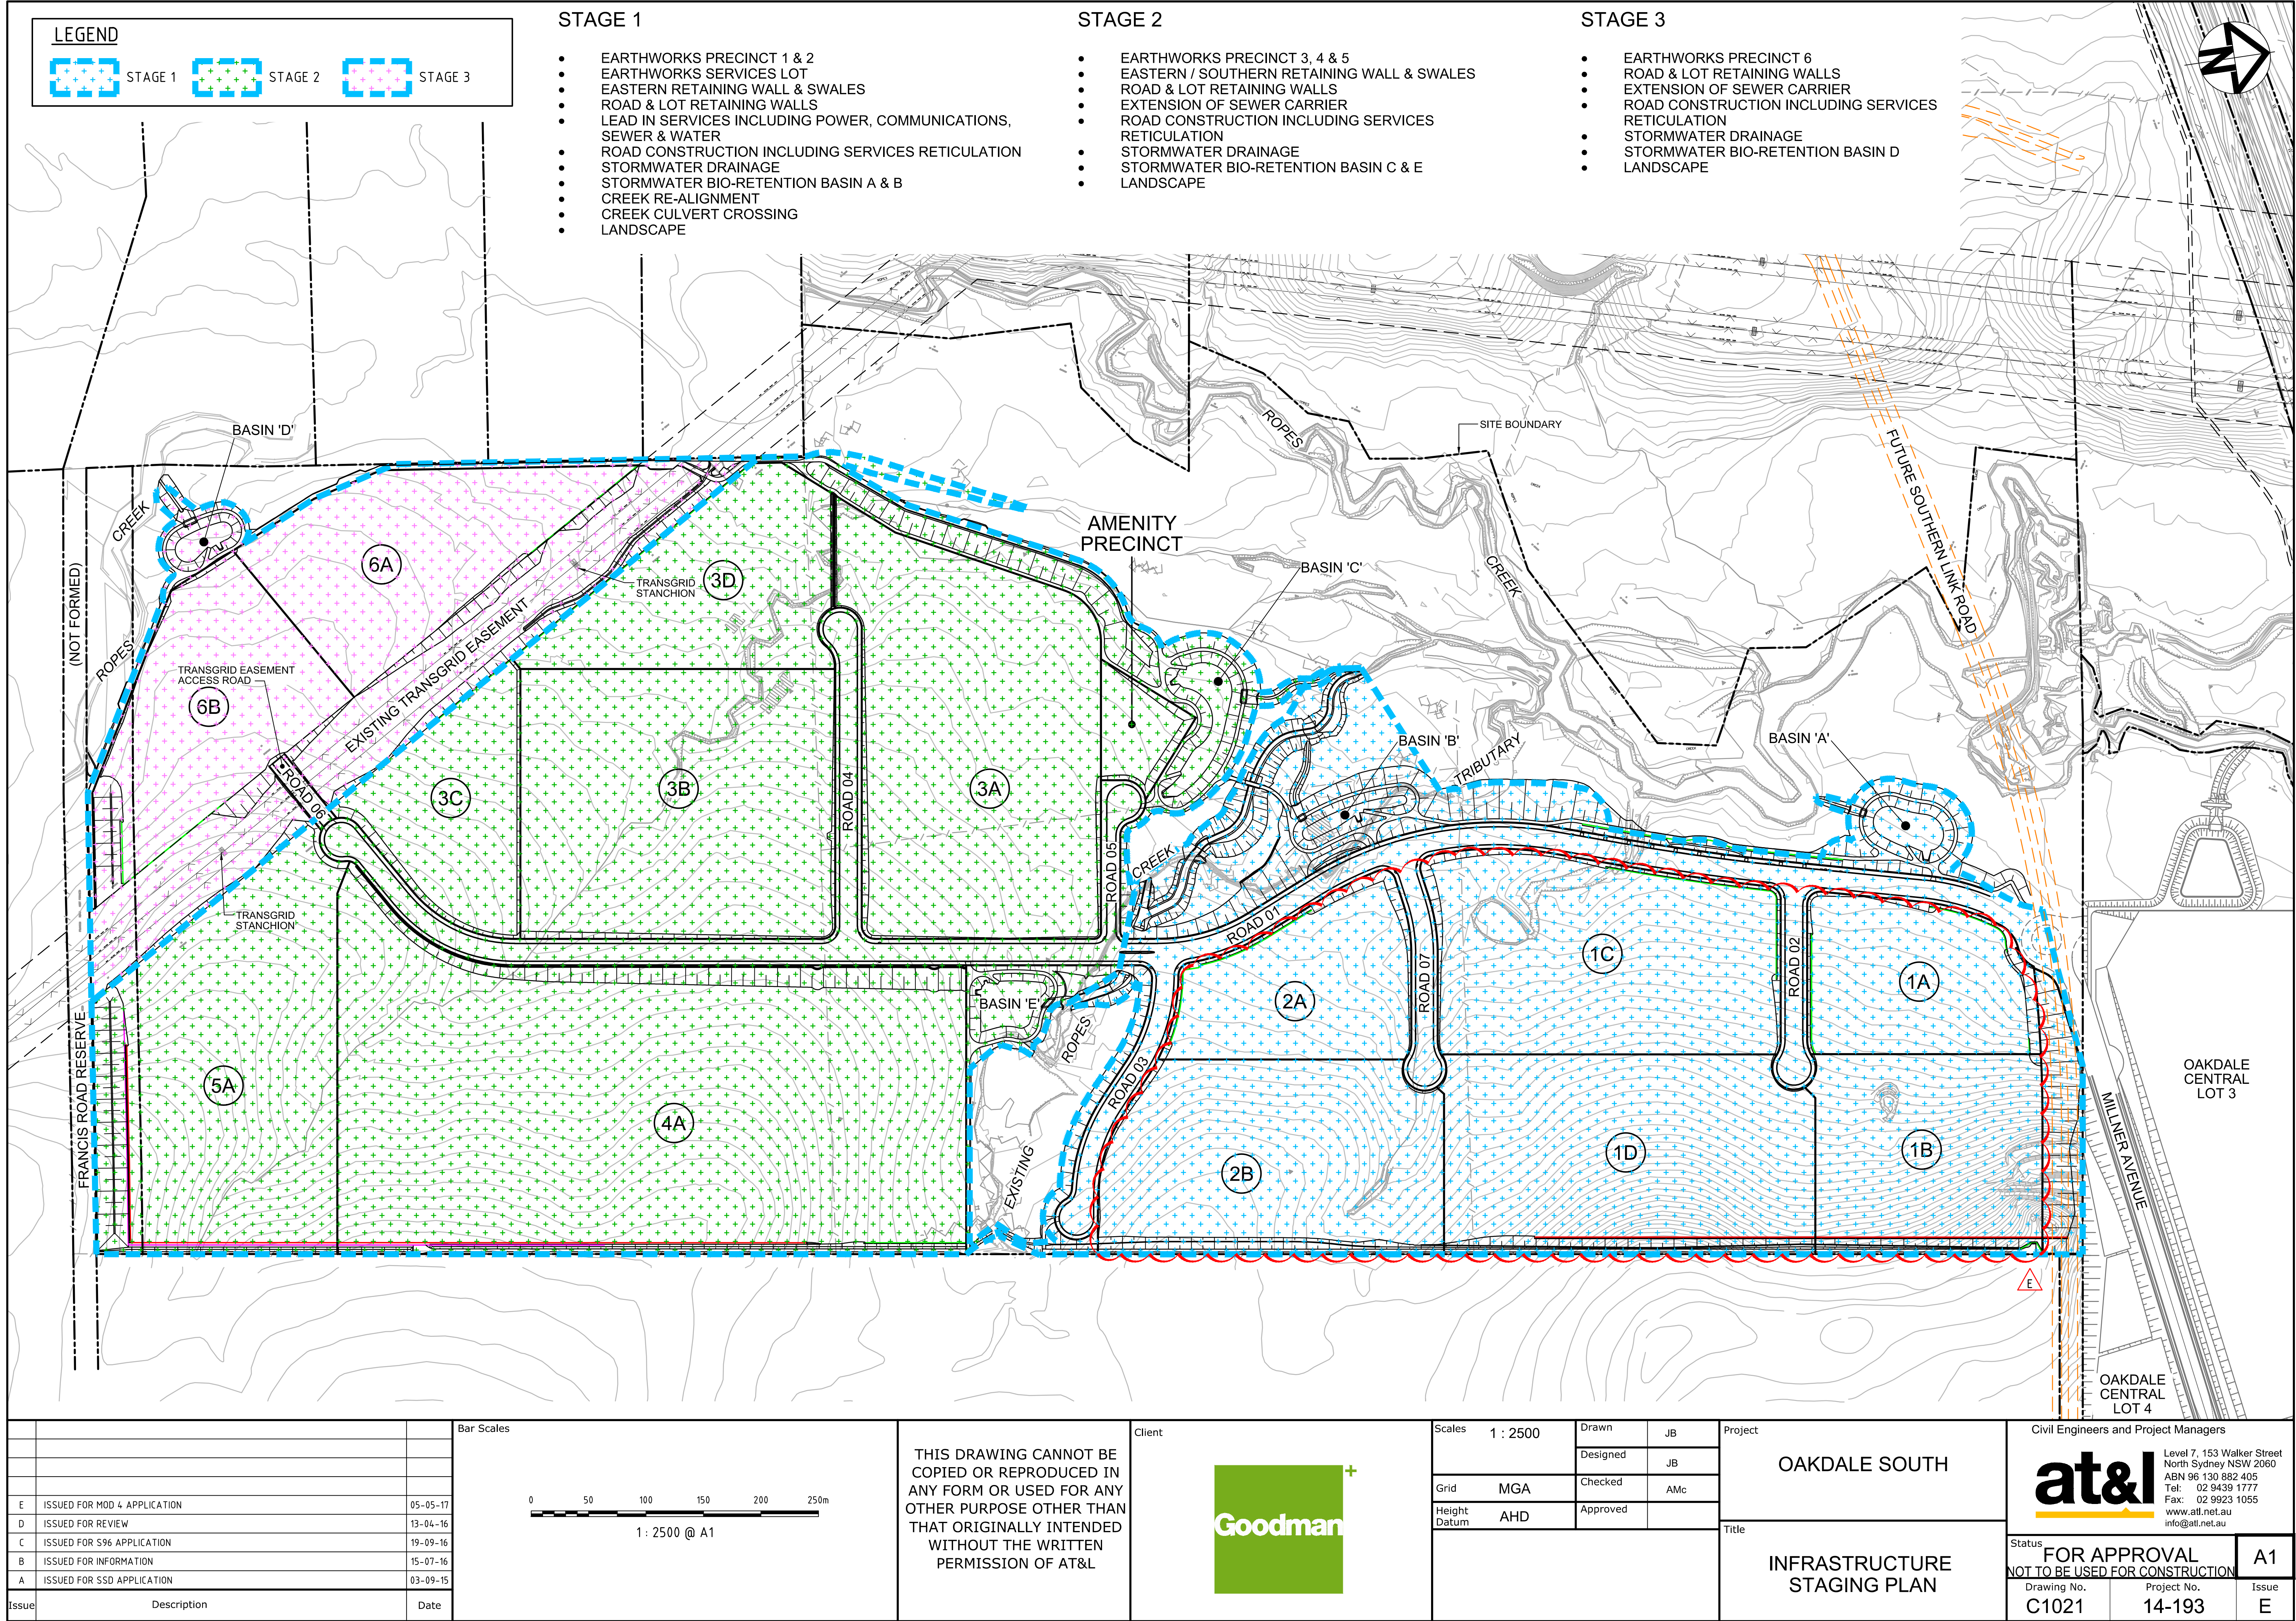


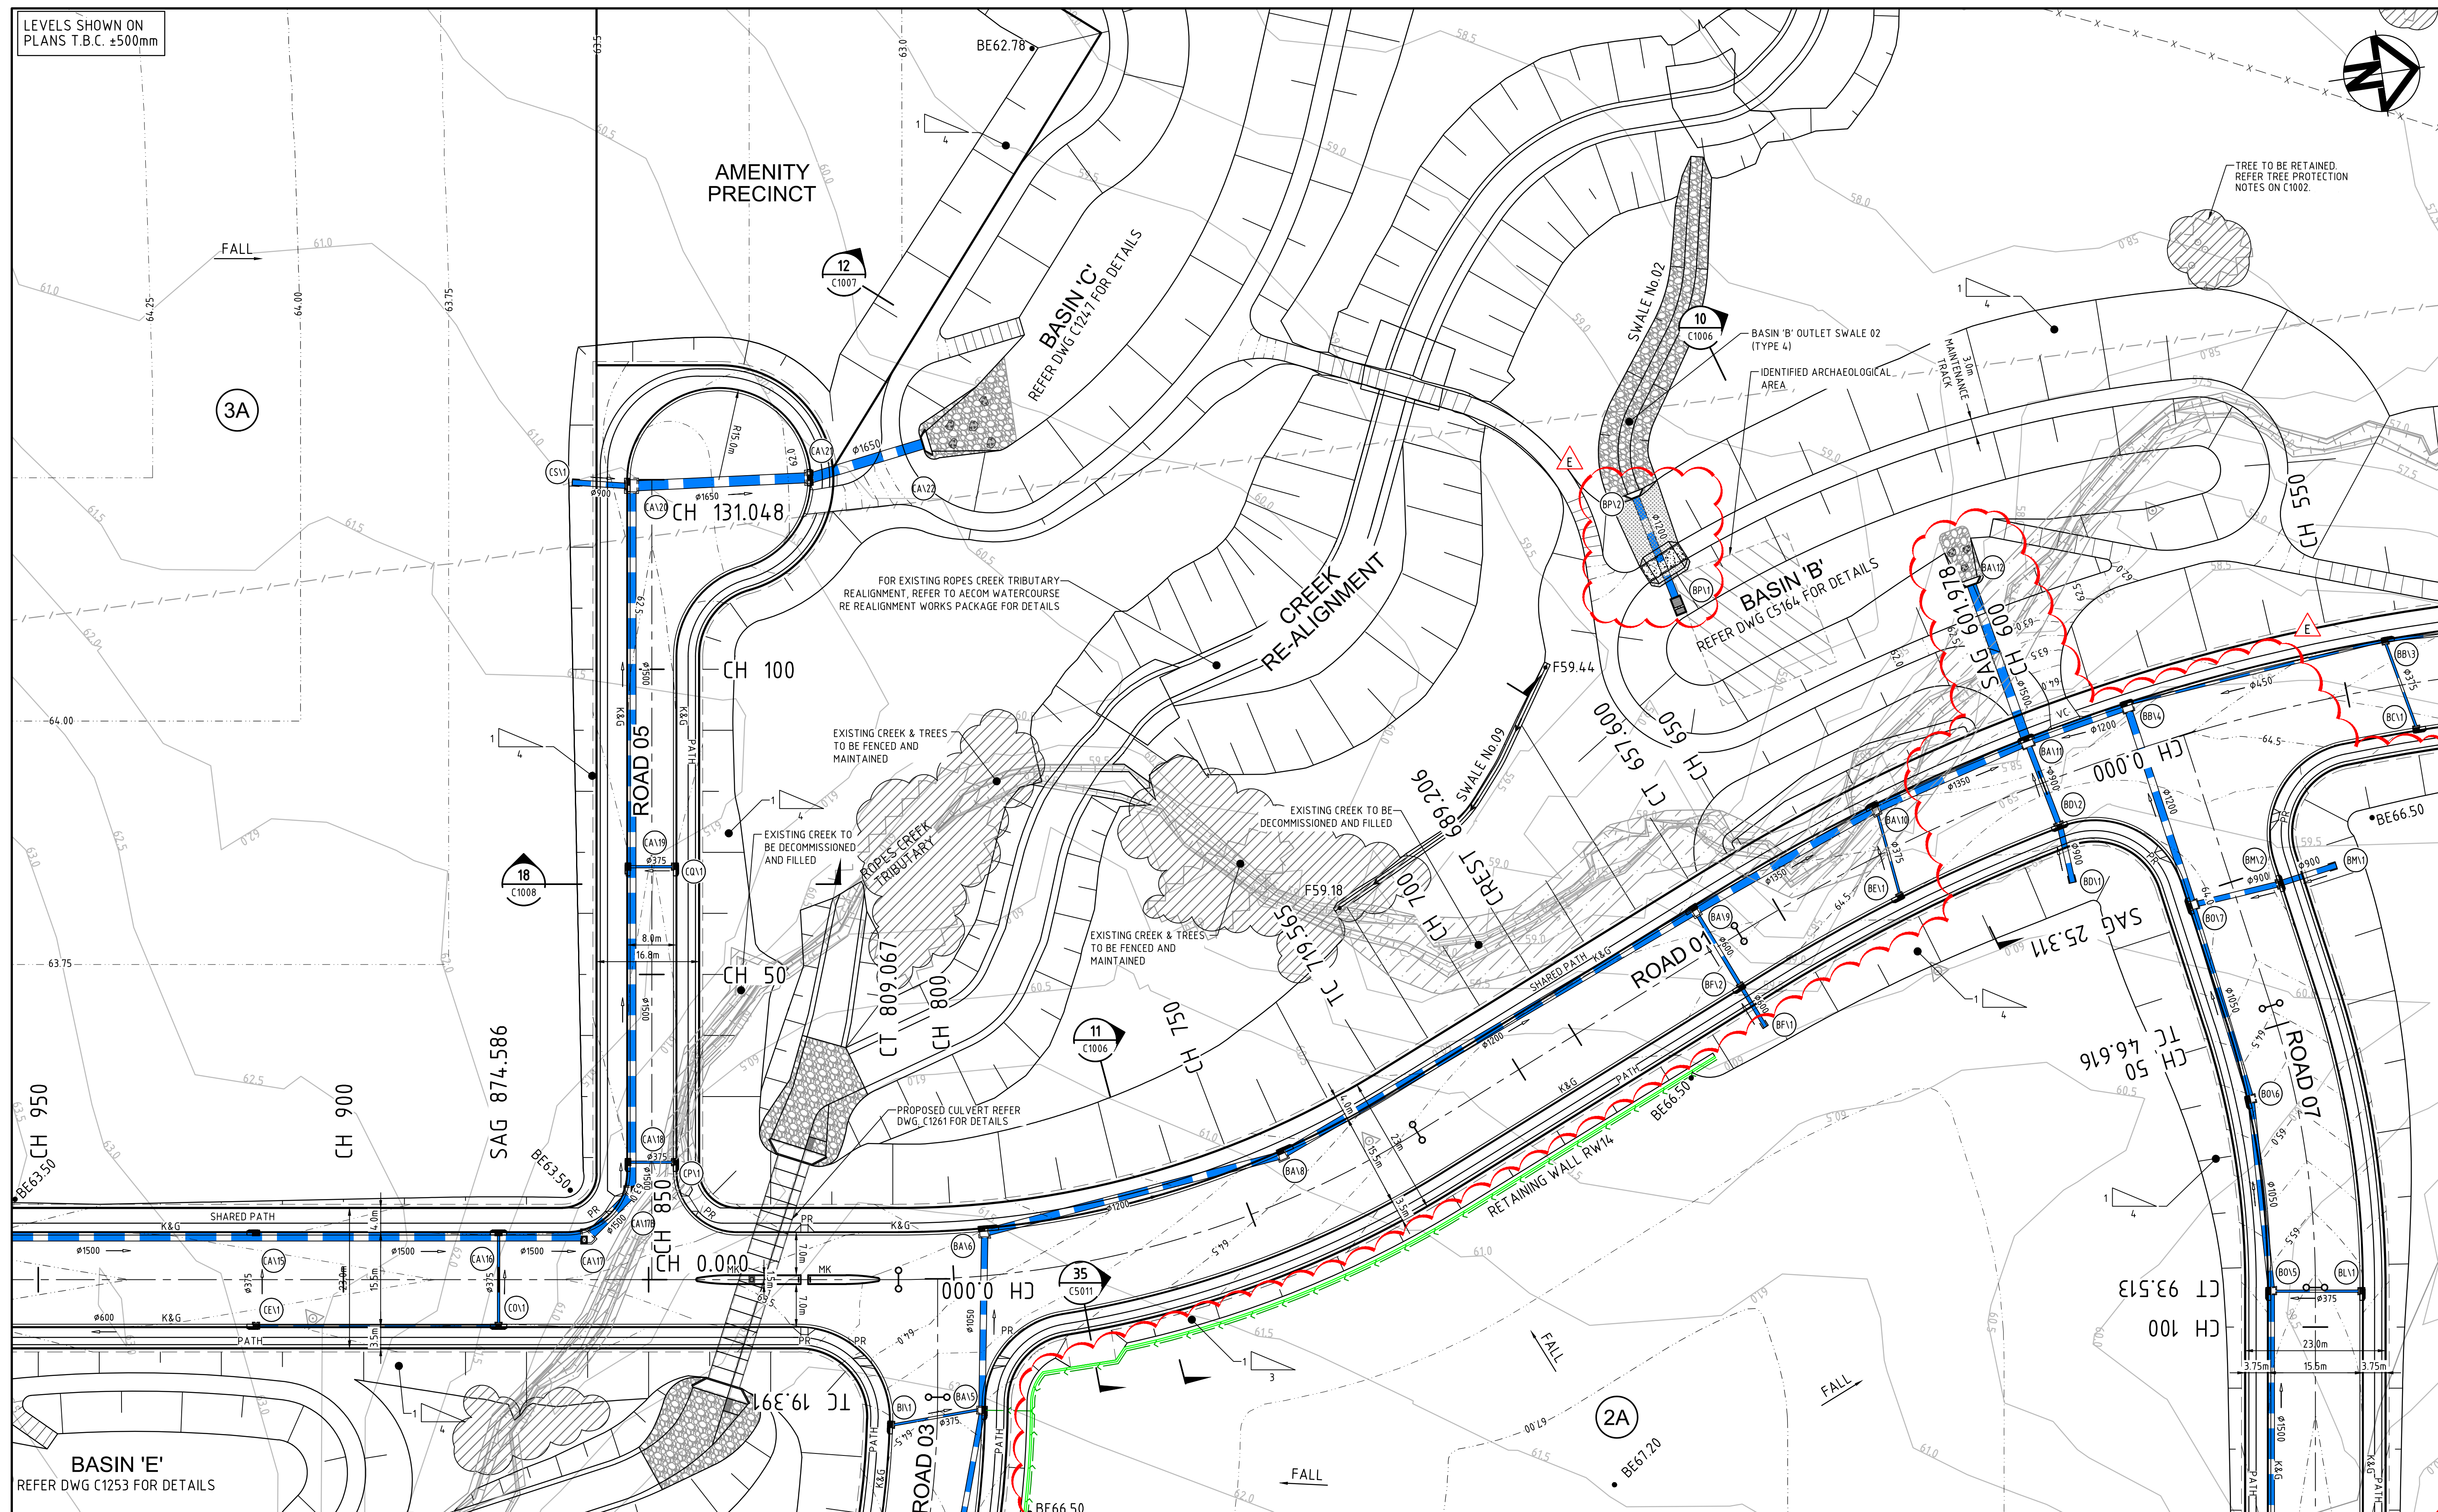

F:\14-193 Oakdale South\Drgs\Civil\Final\1000_infrastructure\C1021.dwg

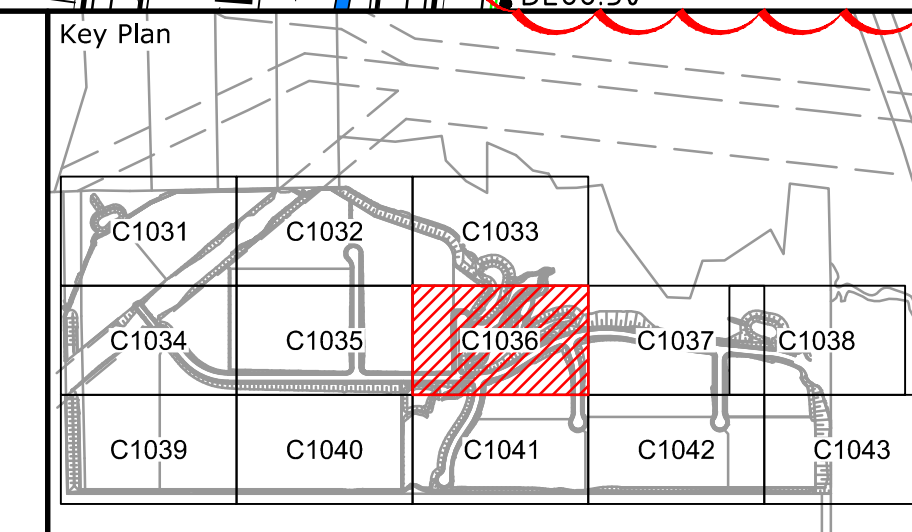

E	ISSUED FOR MOD 4 APPLICATION	05-05-16
D	ISSUED FOR REVIEW	13-04-16
C	ISSUED FOR S96 APPLICATION	19-09-16
B	ISSUED FOR INFORMATION	15-07-16
A	ISSUED FOR SSD APPLICATION	03-09-15
Issue	Description	Date

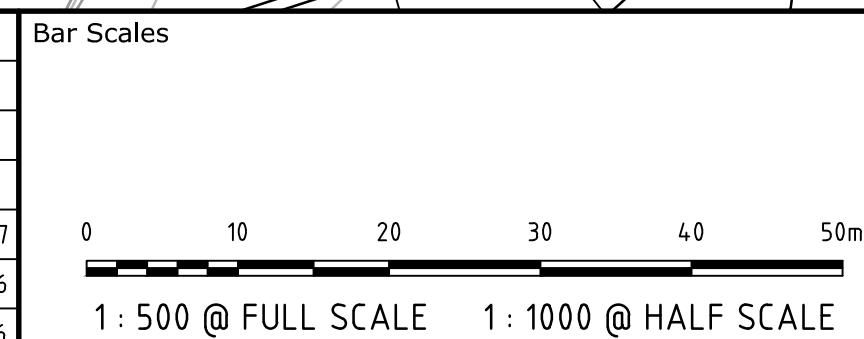

Client



Scales	1 : 500	Drawn	JB
		Designed	JB
Grid	MGA	Checked	AMc
Height Datum	AHD	Approved	

THIS DRAWING CANNOT BE COPIED OR REPRODUCED IN ANY FORM OR USED FOR ANY OTHER PURPOSE OTHER THAN THAT ORIGINALLY INTENDED WITHOUT THE WRITTEN PERMISSION OF AT&L

Project	OAKDALE SOUTH ESTATE INDUSTRIAL DEVELOPMENT
---------	---


M Y	Title	EARTHWORKS AND STORMWATER PLAN SHEET 6

Civil Engineers and Project Managers





Level 7, 153 Walker Street
North Sydney NSW 2060
ABN 96 130 882 405
Tel: 02 9439 1777
Fax: 02 9923 1055
www.atl.net.au
info@atl.net.au

Status	FOR APPROVAL	A1
NOT TO BE USED FOR CONSTRUCTION		
Drawing No. C1036	Project No. 14-193	Issue E

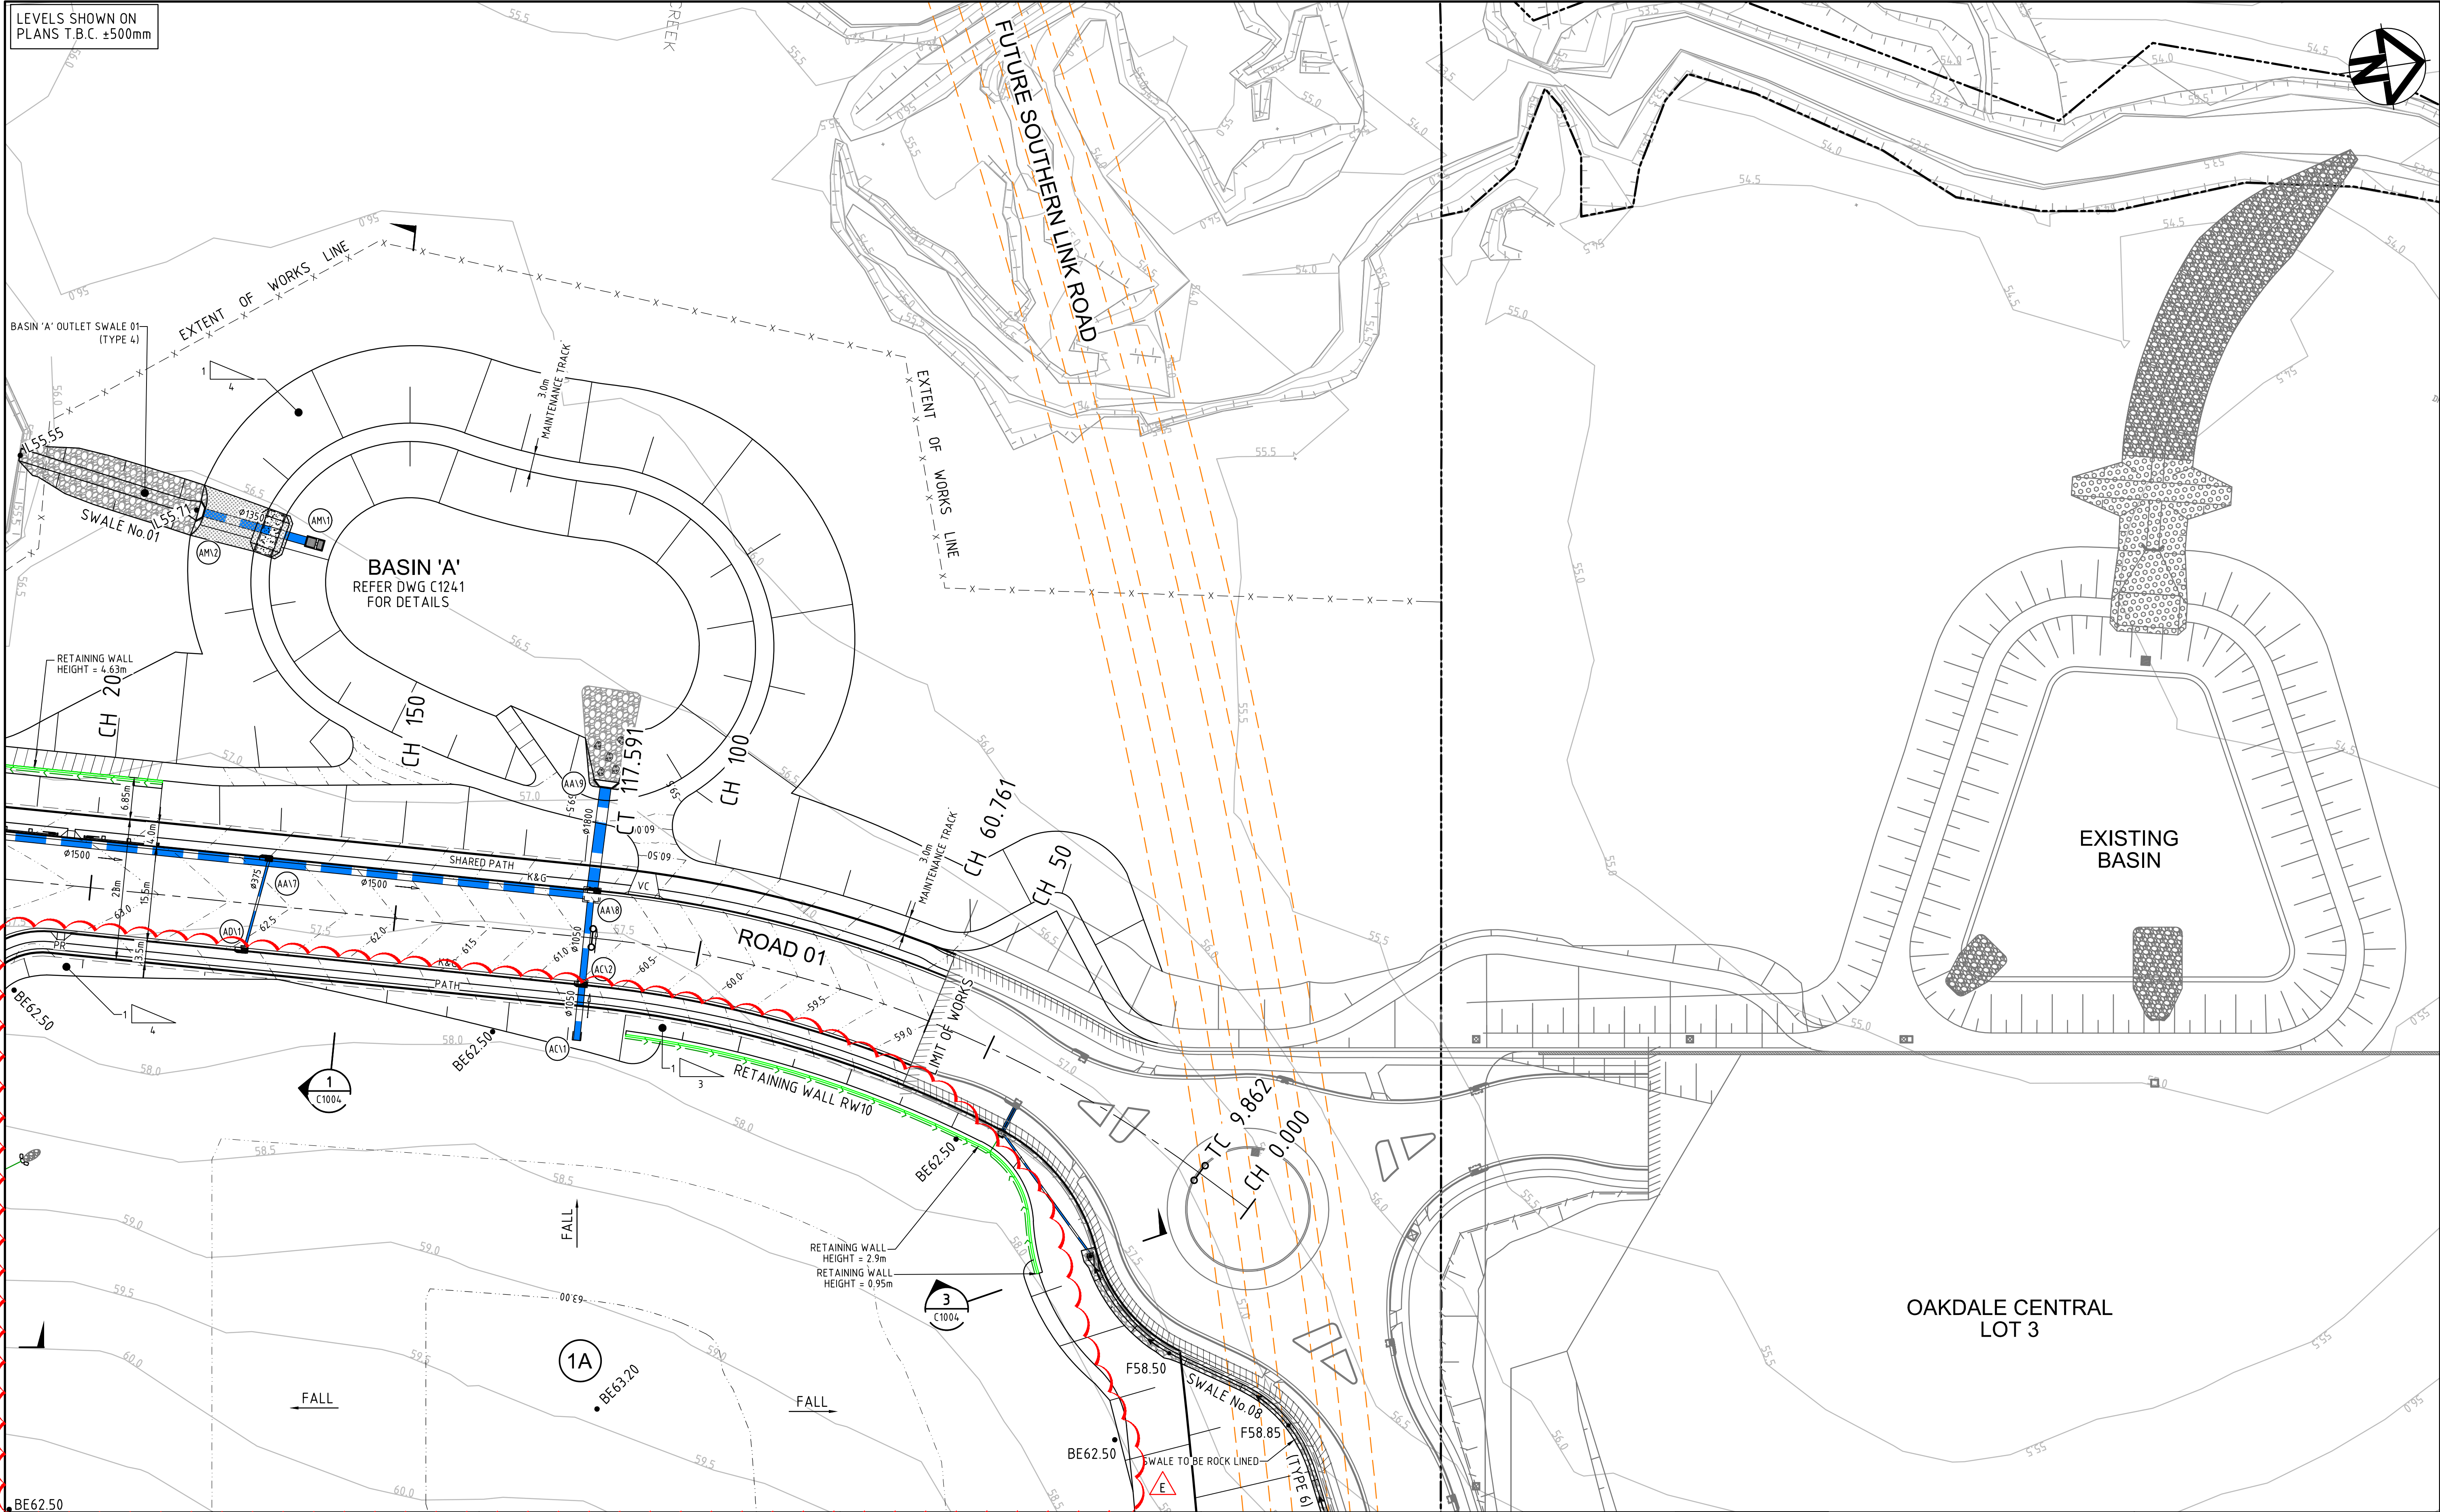


Issue	Description	Date
E	ISSUED FOR MOD 4 APPLICATION	05-05-17
D	ISSUED FOR REVIEW	13-04-16
C	ISSUED FOR S96 APPLICATION	19-09-16
B	ISSUED FOR INFORMATION	15-07-16
A	ISSUED FOR SSD APPLICATION	03-09-15

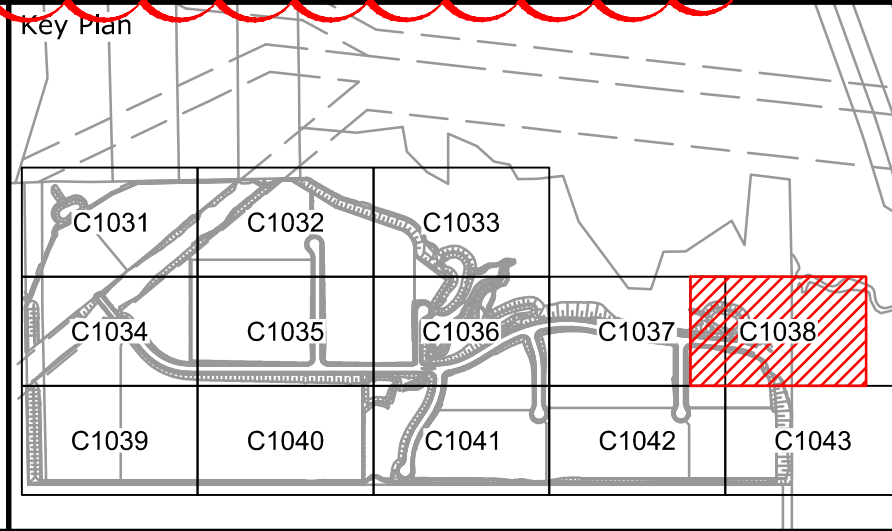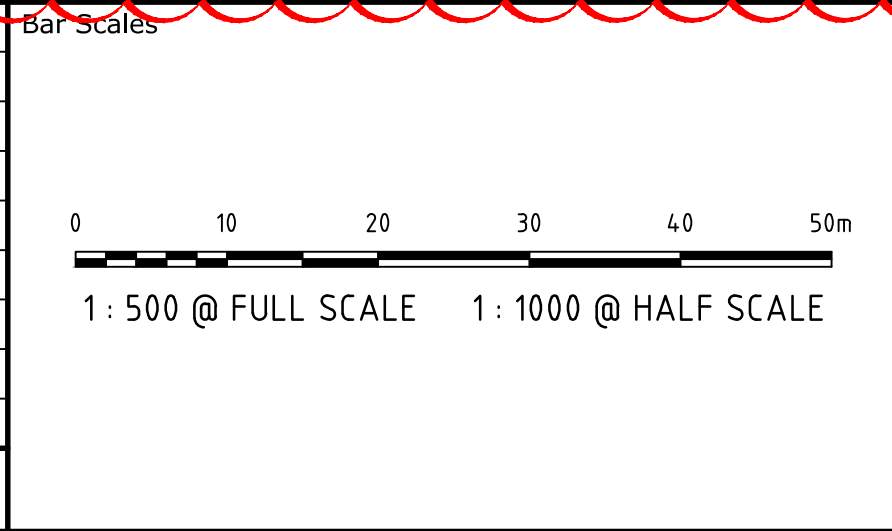

Scales	1 : 500	Drawn	JB
		Designed	JB
Grid	MGA	Checked	AMc
Height Datum	AHD	Approved	
THIS DRAWING CANNOT BE COPIED OR REPRODUCED IN ANY FORM OR USED FOR ANY OTHER PURPOSE OTHER THAN THAT ORIGINALLY INTENDED WITHOUT THE WRITTEN PERMISSION OF AT&L			

Project	OAKDALE SOUTH ESTATE INDUSTRIAL DEVELOPMENT
Title	EARTHWORKS AND STORMWATER PLAN SHEET 8



Civil Engineers and Project Managers		
at&l		
Level 7, 153 Walker Street North Sydney NSW 2060 ABN 96 130 882 405 Tel: 02 9439 1777 Fax: 02 9923 1055 www.atl.net.au info@atl.net.au		
Status	FOR APPROVAL	A1
Drawing No.	Project No.	Issue
C1038	14-193	E

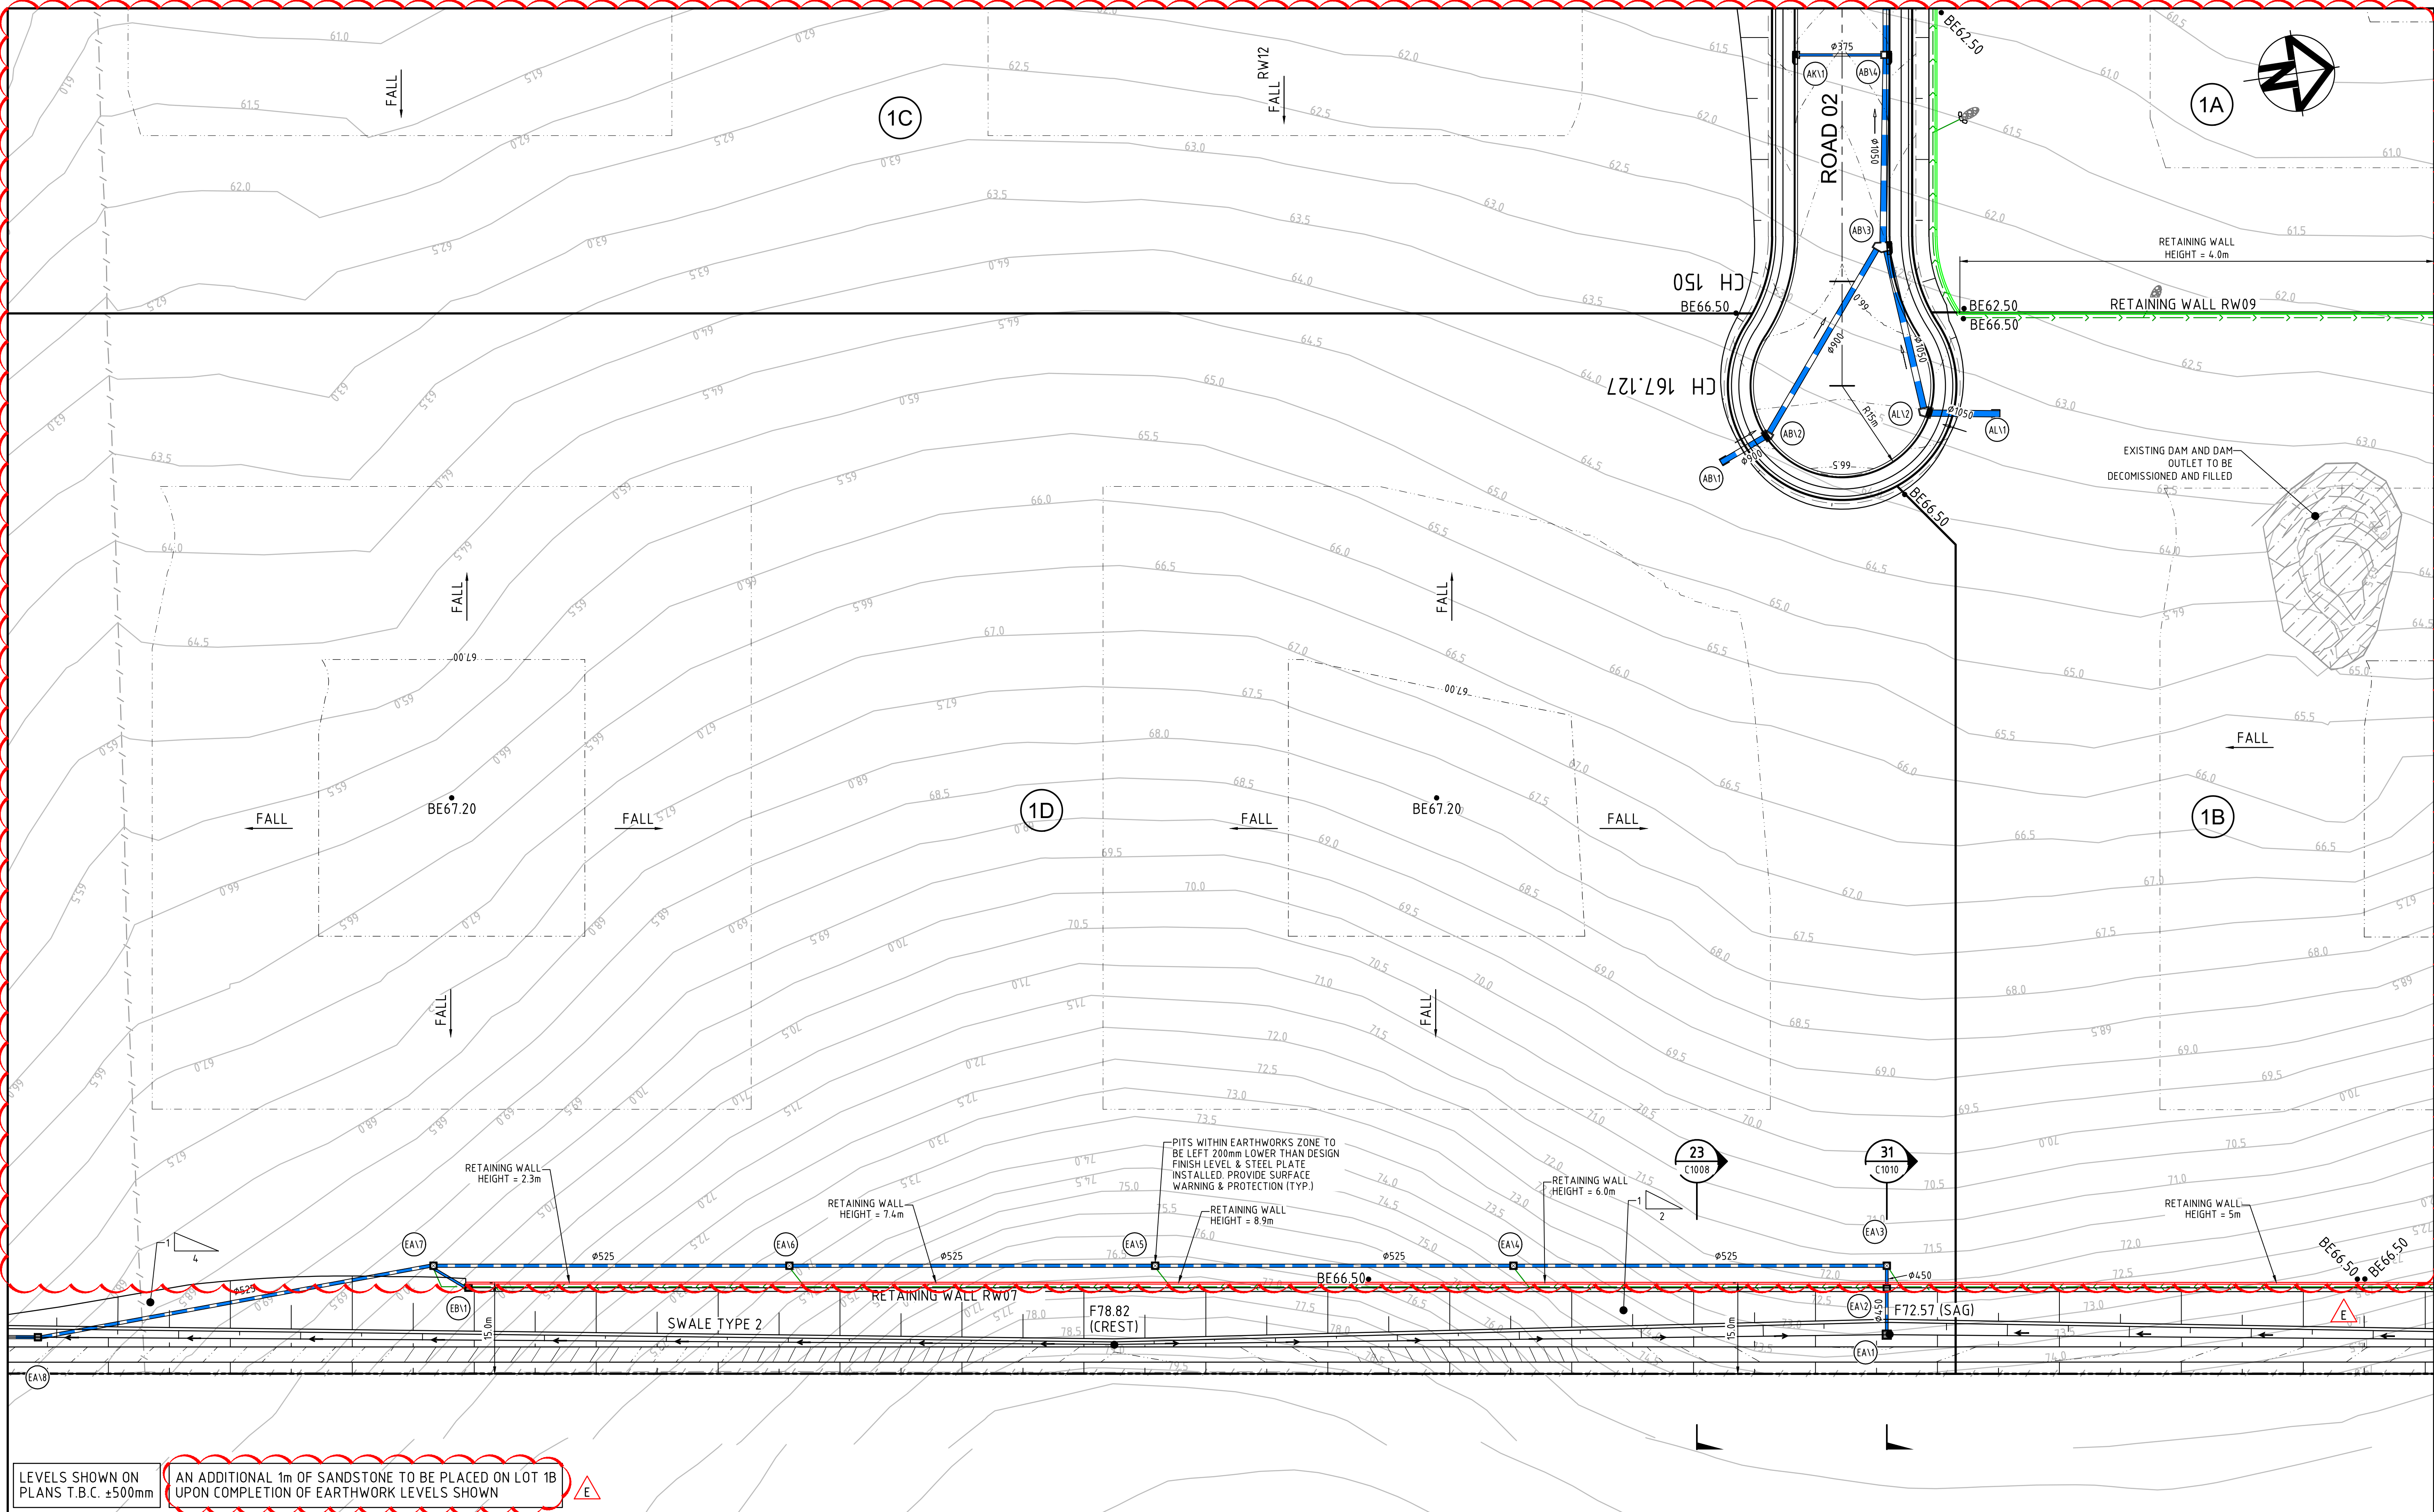

LEVELS SHOWN ON PLANS T.B.C. ±500mm

AN ADDITIONAL 1m OF SANDSTONE TO BE PLACED ON LOT 1B UPON COMPLETION OF EARTHWORK LEVELS SHOWN


Issue	Description	Date
E	ISSUED FOR MOD 4 APPLICATION	05-05-17
D	ISSUED FOR REVIEW	13-04-16
C	ISSUED FOR S96 APPLICATION	19-09-16
B	ISSUED FOR INFORMATION	15-07-16
A	ISSUED FOR SSD APPLICATION	03-09-15

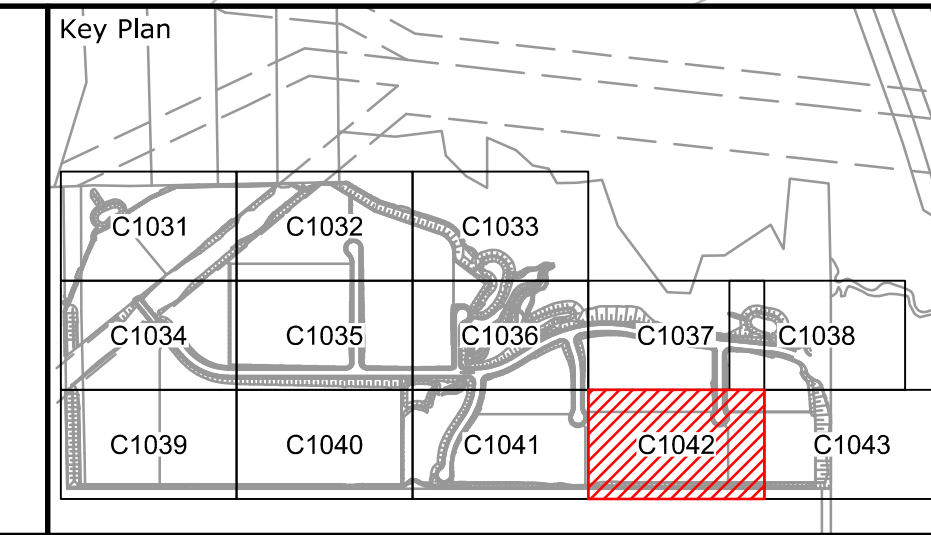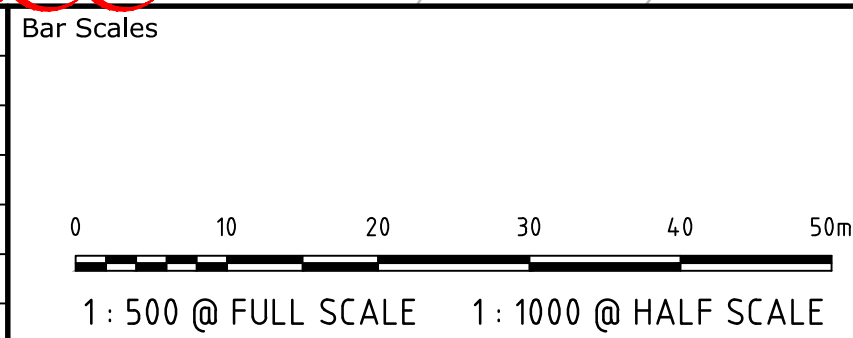


Scales	1 : 500	Drawn	JB
		Designed	JB
Grid	MGA	Checked	AMc
Height Datum	AHD	Approved	
THIS DRAWING CANNOT BE COPIED OR REPRODUCED IN ANY FORM OR USED FOR ANY OTHER PURPOSE OTHER THAN THAT ORIGINALLY INTENDED WITHOUT THE WRITTEN PERMISSION OF AT&L			

Project	OAKDALE SOUTH ESTATE INDUSTRIAL DEVELOPMENT
Title	EARTHWORKS AND STORMWATER PLAN SHEET 12


Civil Engineers and Project Managers		
at&l		
Level 7, 153 Walker Street North Sydney NSW 2060 ABN 96 130 882 405 Tel: 02 9439 1777 Fax: 02 9923 1055 www.atl.net.au info@atl.net.au		
Status	FOR APPROVAL	A1
NOT TO BE USED FOR CONSTRUCTION		
Drawing No.	Project No.	Issue
C1042	14-193	E

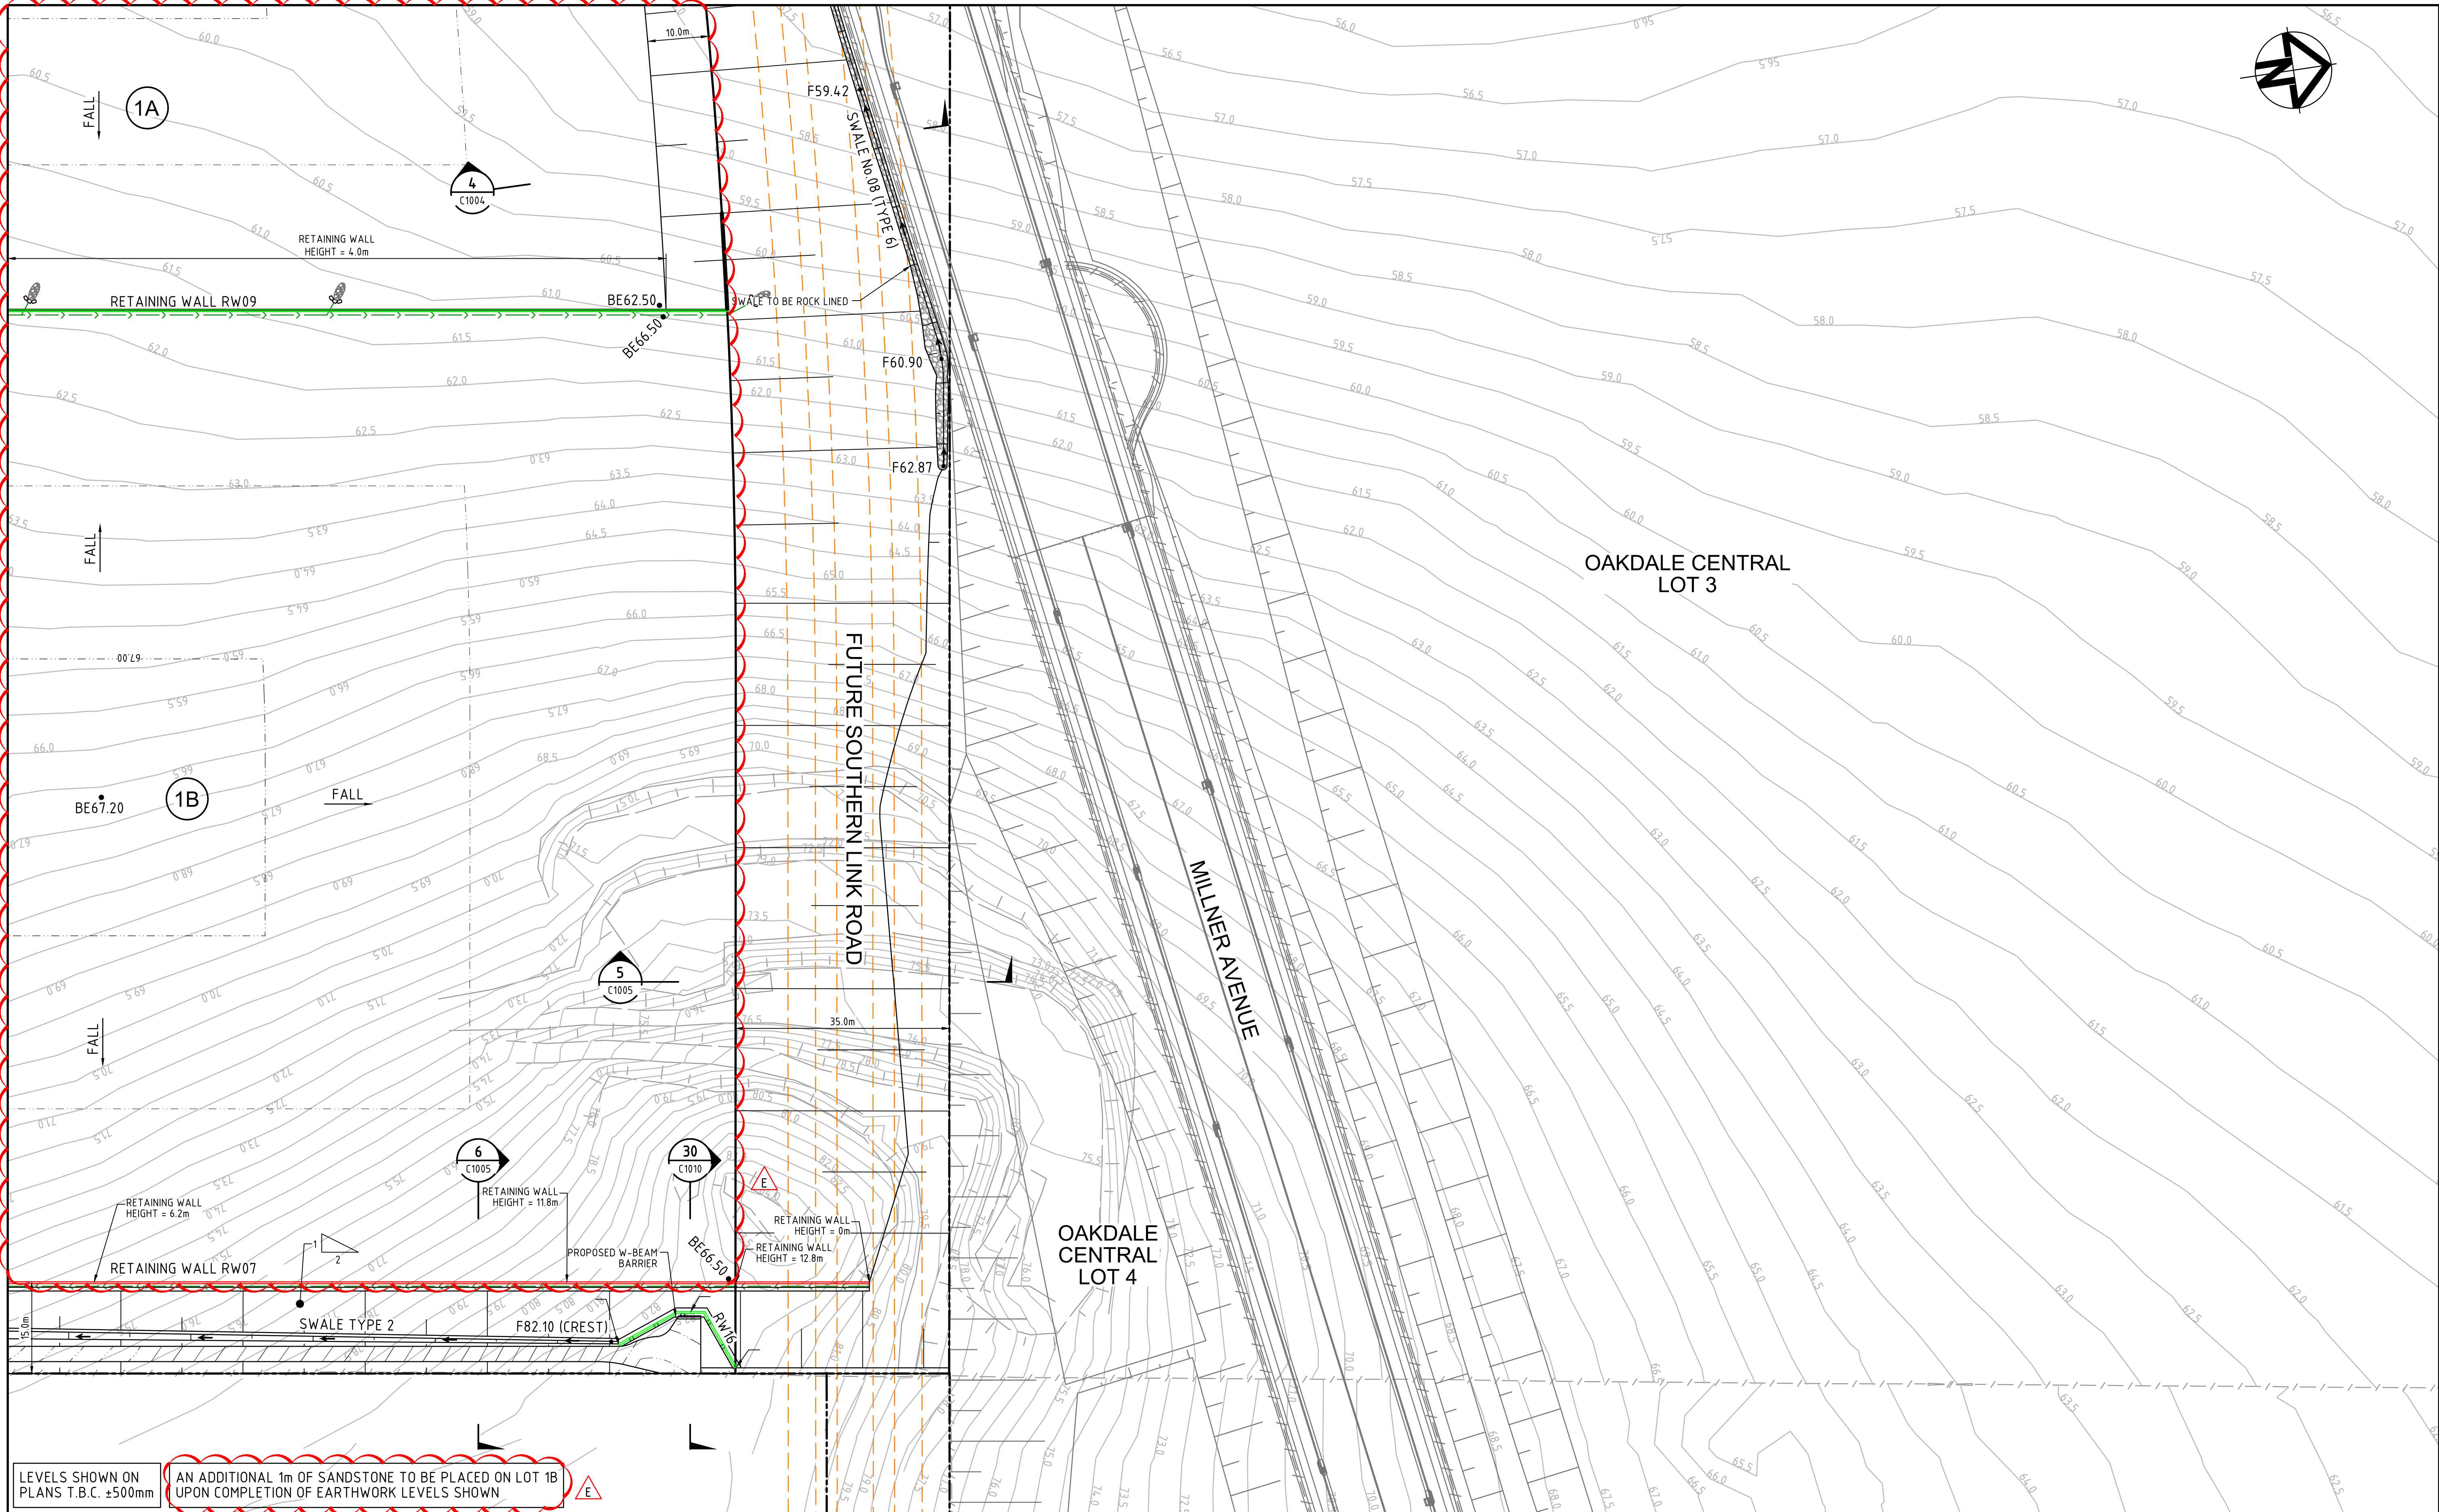



LEVELS SHOWN ON PLANS T.B.C. ±500mm			AN ADDITIONAL 1m OF SANDSTONE TO BE PLACED ON LOT 1B UPON COMPLETION OF EARTHWORK LEVELS SHOWN		
Bar Scales			Key Plan		
0 10 20 30 40 50m			Client		
1 : 500 @ FULL SCALE 1 : 1000 @ HALF SCALE			Scales 1 : 500		
			Grid MGA		
			Height Datum AHD		
			THIS DRAWING CANNOT BE COPIED OR REPRODUCED IN ANY FORM OR USED FOR ANY OTHER PURPOSE OTHER THAN THAT ORIGINALLY INTENDED WITHOUT THE WRITTEN PERMISSION OF AT&I		
			Project OAKDALE SOUTH ESTATE INDUSTRIAL DEVELOPMENT		
			Title EARTHWORKS AND STORMWATER PLAN SHEET 13		
			Civil Engineers and Project Managers		
			at&i		
			Level 7, 153 Walker Street North Sydney NSW 2060 ABN 96 130 882 405 Tel: 02 9439 1777 Fax: 02 9923 1055 www.atl.net.au info@atl.net.au		
			Status FOR APPROVAL NOT TO BE USED FOR CONSTRUCTION		
			A1		
			Drawing No. C1043		
			Project No. 14-193		
			Issue E		

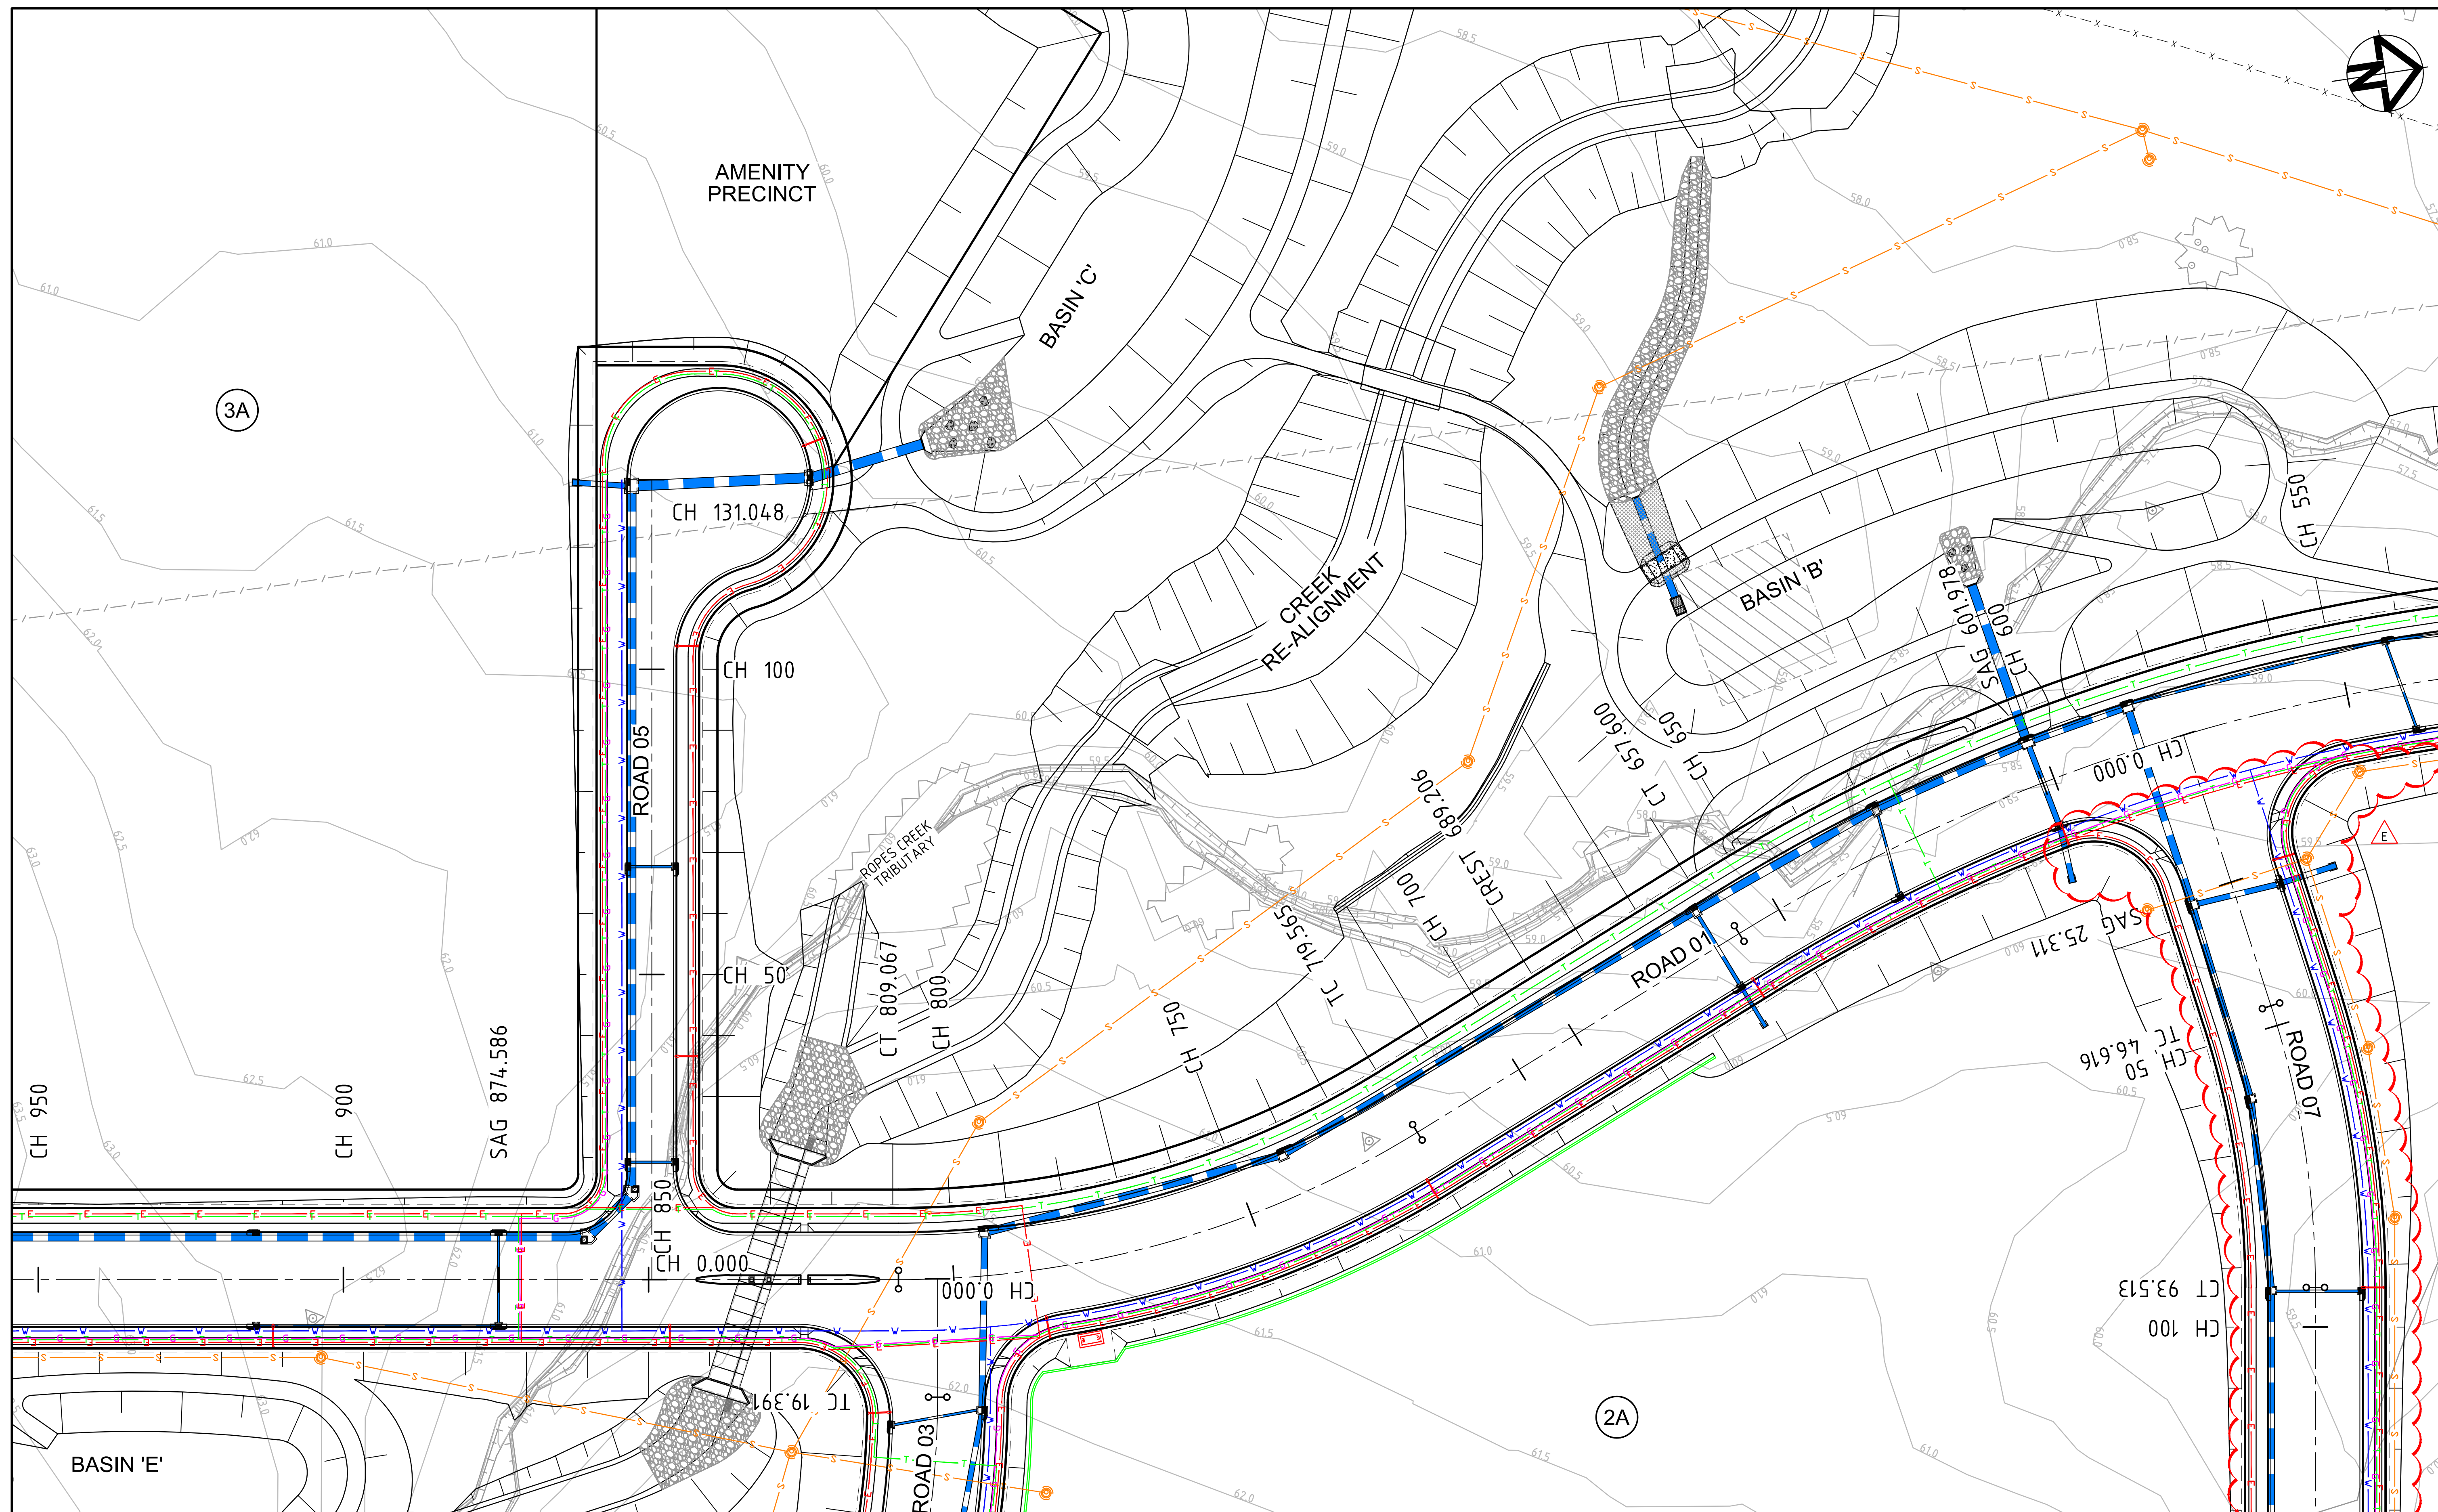

			Bar Scales	Key Plan	Client	Goodman	Scales1 : 500 GridMGA Height DatumAHD DrawnJB DesignedJB CheckedAMc Approved THIS DRAWING CANNOT BE COPIED OR REPRODUCED IN ANY FORM OR USED FOR ANY OTHER PURPOSE OTHER THAN THAT ORIGINALLY INTENDED WITHOUT THE WRITTEN PERMISSION OF AT&L	Project OAKDALE SOUTH ESTATE INDUSTRIAL DEVELOPMENT Title SERVICES AND UTILITIES COORDINATION PLAN SHEET 6	Civil Engineers and Project Managers at&l Level 7, 153 Walker Street North Sydney NSW 2060 ABN 96 130 882 405 Tel: 02 9439 1777 Fax: 02 9923 1055 www.atl.net.au info@atl.net.au Status FOR APPROVAL Drawing No. C1056 Project No. 14-193 Issue E
E	ISSUED FOR MOD 4 APPLICATION	05-05-17	01020304050m 1 : 500 @ FULL SCALE1 : 1000 @ HALF SCALE				THIS DRAWING CANNOT BE COPIED OR REPRODUCED IN ANY FORM OR USED FOR ANY OTHER PURPOSE OTHER THAN THAT ORIGINALLY INTENDED WITHOUT THE WRITTEN PERMISSION OF AT&L	Project OAKDALE SOUTH ESTATE INDUSTRIAL DEVELOPMENT Title SERVICES AND UTILITIES COORDINATION PLAN SHEET 6	Civil Engineers and Project Managers at&l Level 7, 153 Walker Street North Sydney NSW 2060 ABN 96 130 882 405 Tel: 02 9439 1777 Fax: 02 9923 1055 www.atl.net.au info@atl.net.au Status FOR APPROVAL Drawing No. C1056 Project No. 14-193 Issue E
D	ISSUED FOR REVIEW	13-04-16							
C	ISSUED FOR S96 APPLICATION	19-09-16							
B	ISSUED FOR INFORMATION	15-07-16							
A	ISSUED FOR SSD APPLICATION	03-09-15							
Issue	Description	Date							

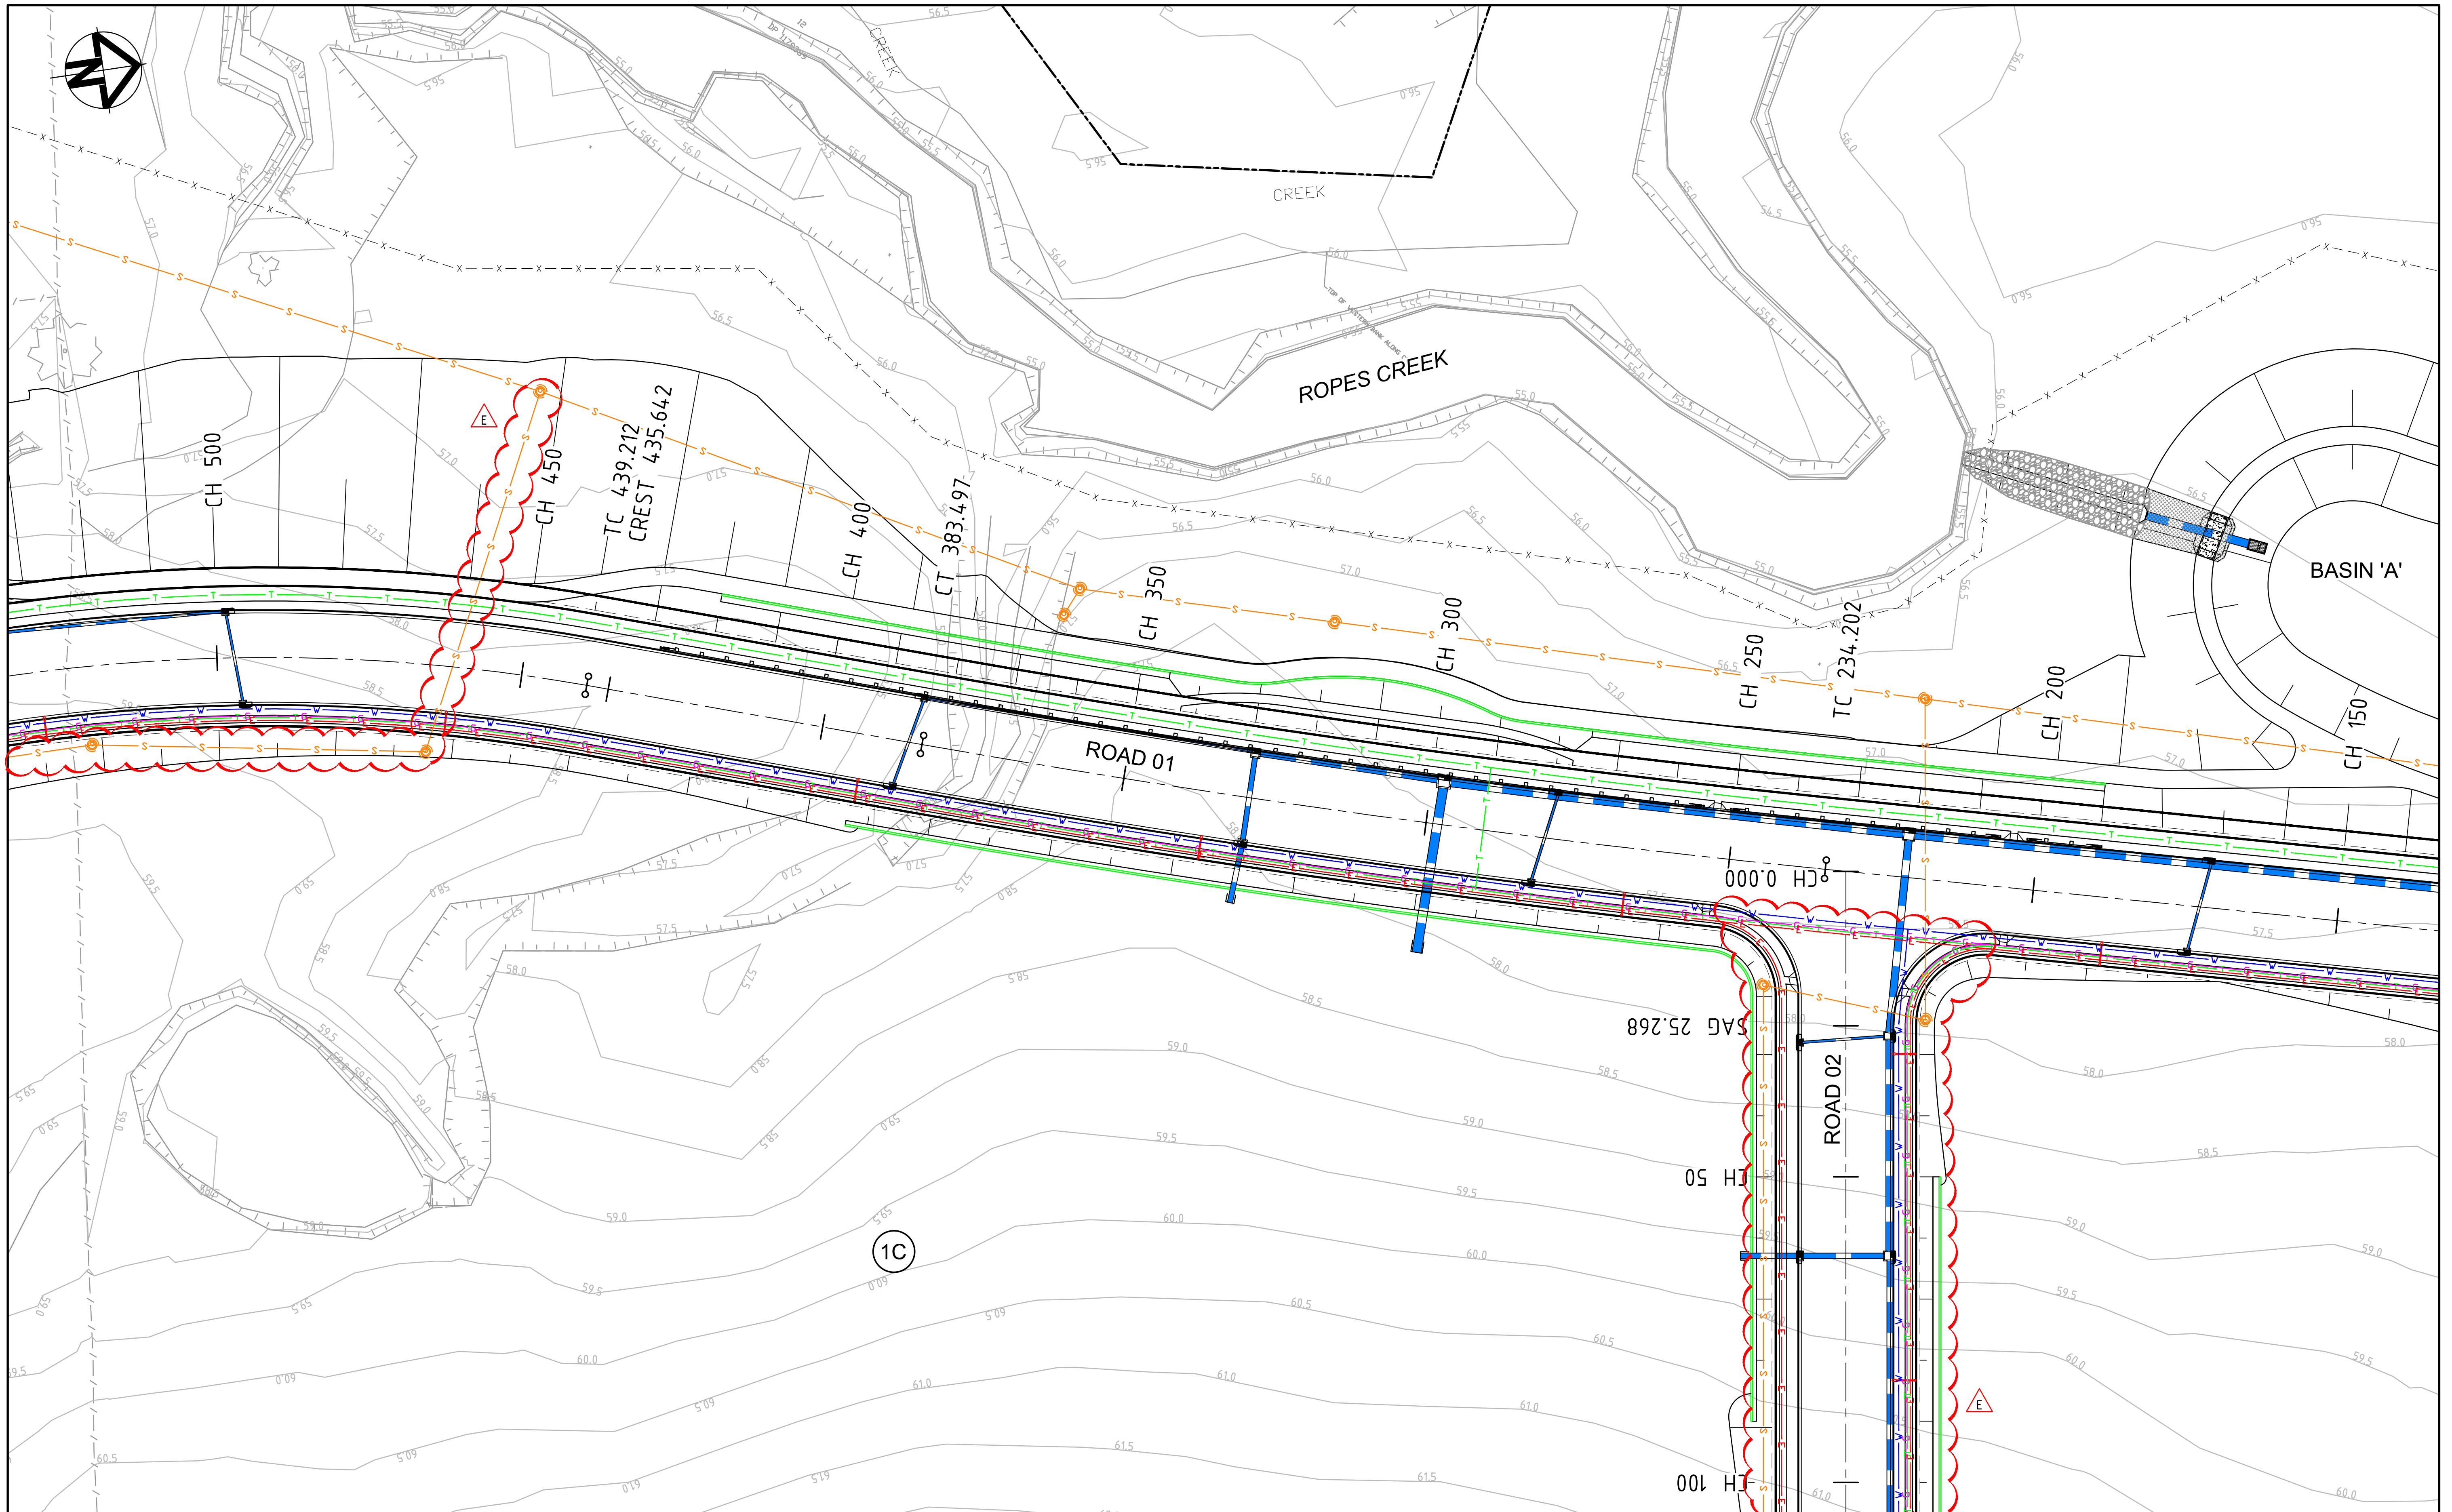


E	ISSUED FOR MOD 4 APPLICATION	05-05-17
D	ISSUED FOR REVIEW	13-04-16
C	ISSUED FOR S96 APPLICATION	19-09-16
B	ISSUED FOR INFORMATION	15-07-16
A	ISSUED FOR SSD APPLICATION	03-09-15
Issue	Description	Date

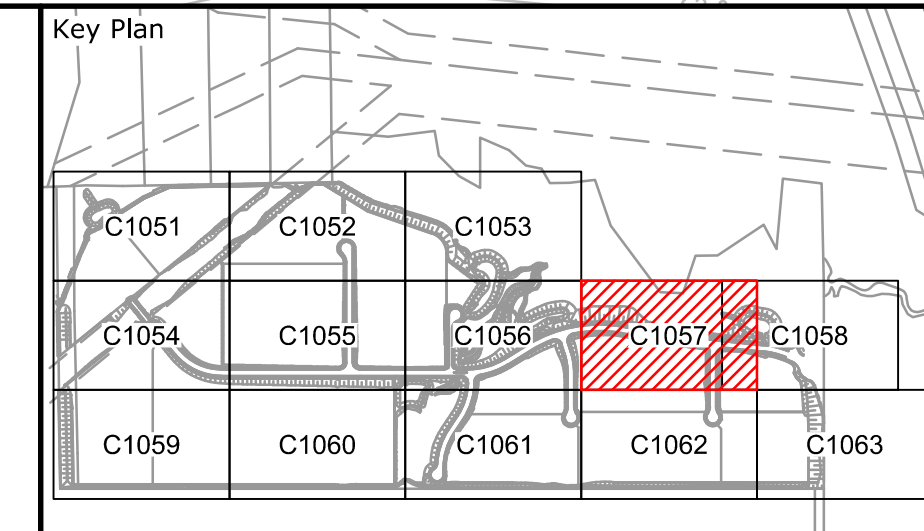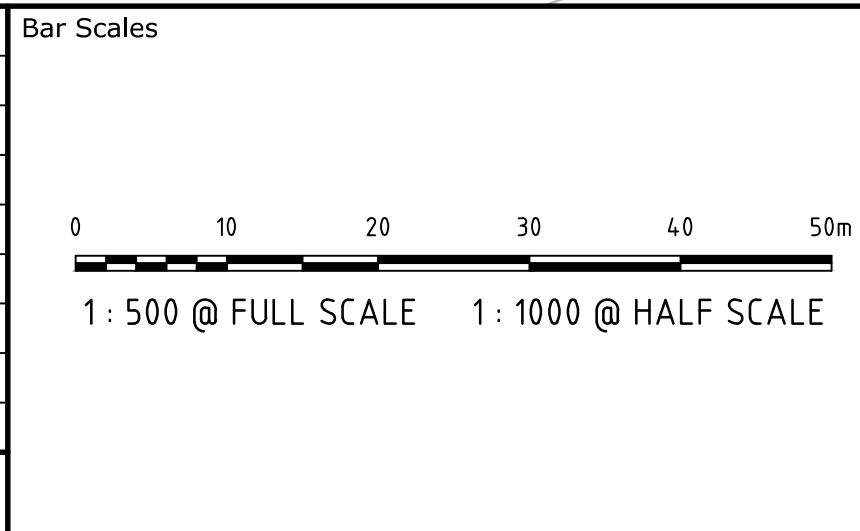



Scales	1 : 500	Drawn	JB
		Designed	JB
Grid	MGA	Checked	AMc
Height Datum	AHD	Approved	
THIS DRAWING CANNOT BE COPIED OR REPRODUCED IN ANY FORM OR USED FOR ANY OTHER PURPOSE OTHER THAN THAT ORIGINALLY INTENDED WITHOUT THE WRITTEN PERMISSION OF AT&I			

Project	OAKDALE SOUTH ESTATE INDUSTRIAL DEVELOPMENT
Title	SERVICES AND UTILITIES COORDINATION PLAN SHEET 7

Civil Engineers and Project Managers		
at&i		
Level 7, 153 Walker Street North Sydney NSW 2060 ABN 96 130 882 405 Tel: 02 9439 1777 Fax: 02 9923 1055 www.atl.net.au info@atl.net.au		
Status	FOR APPROVAL	A1
Drawing No.	C1057	Issue
Project No.	14-193	E

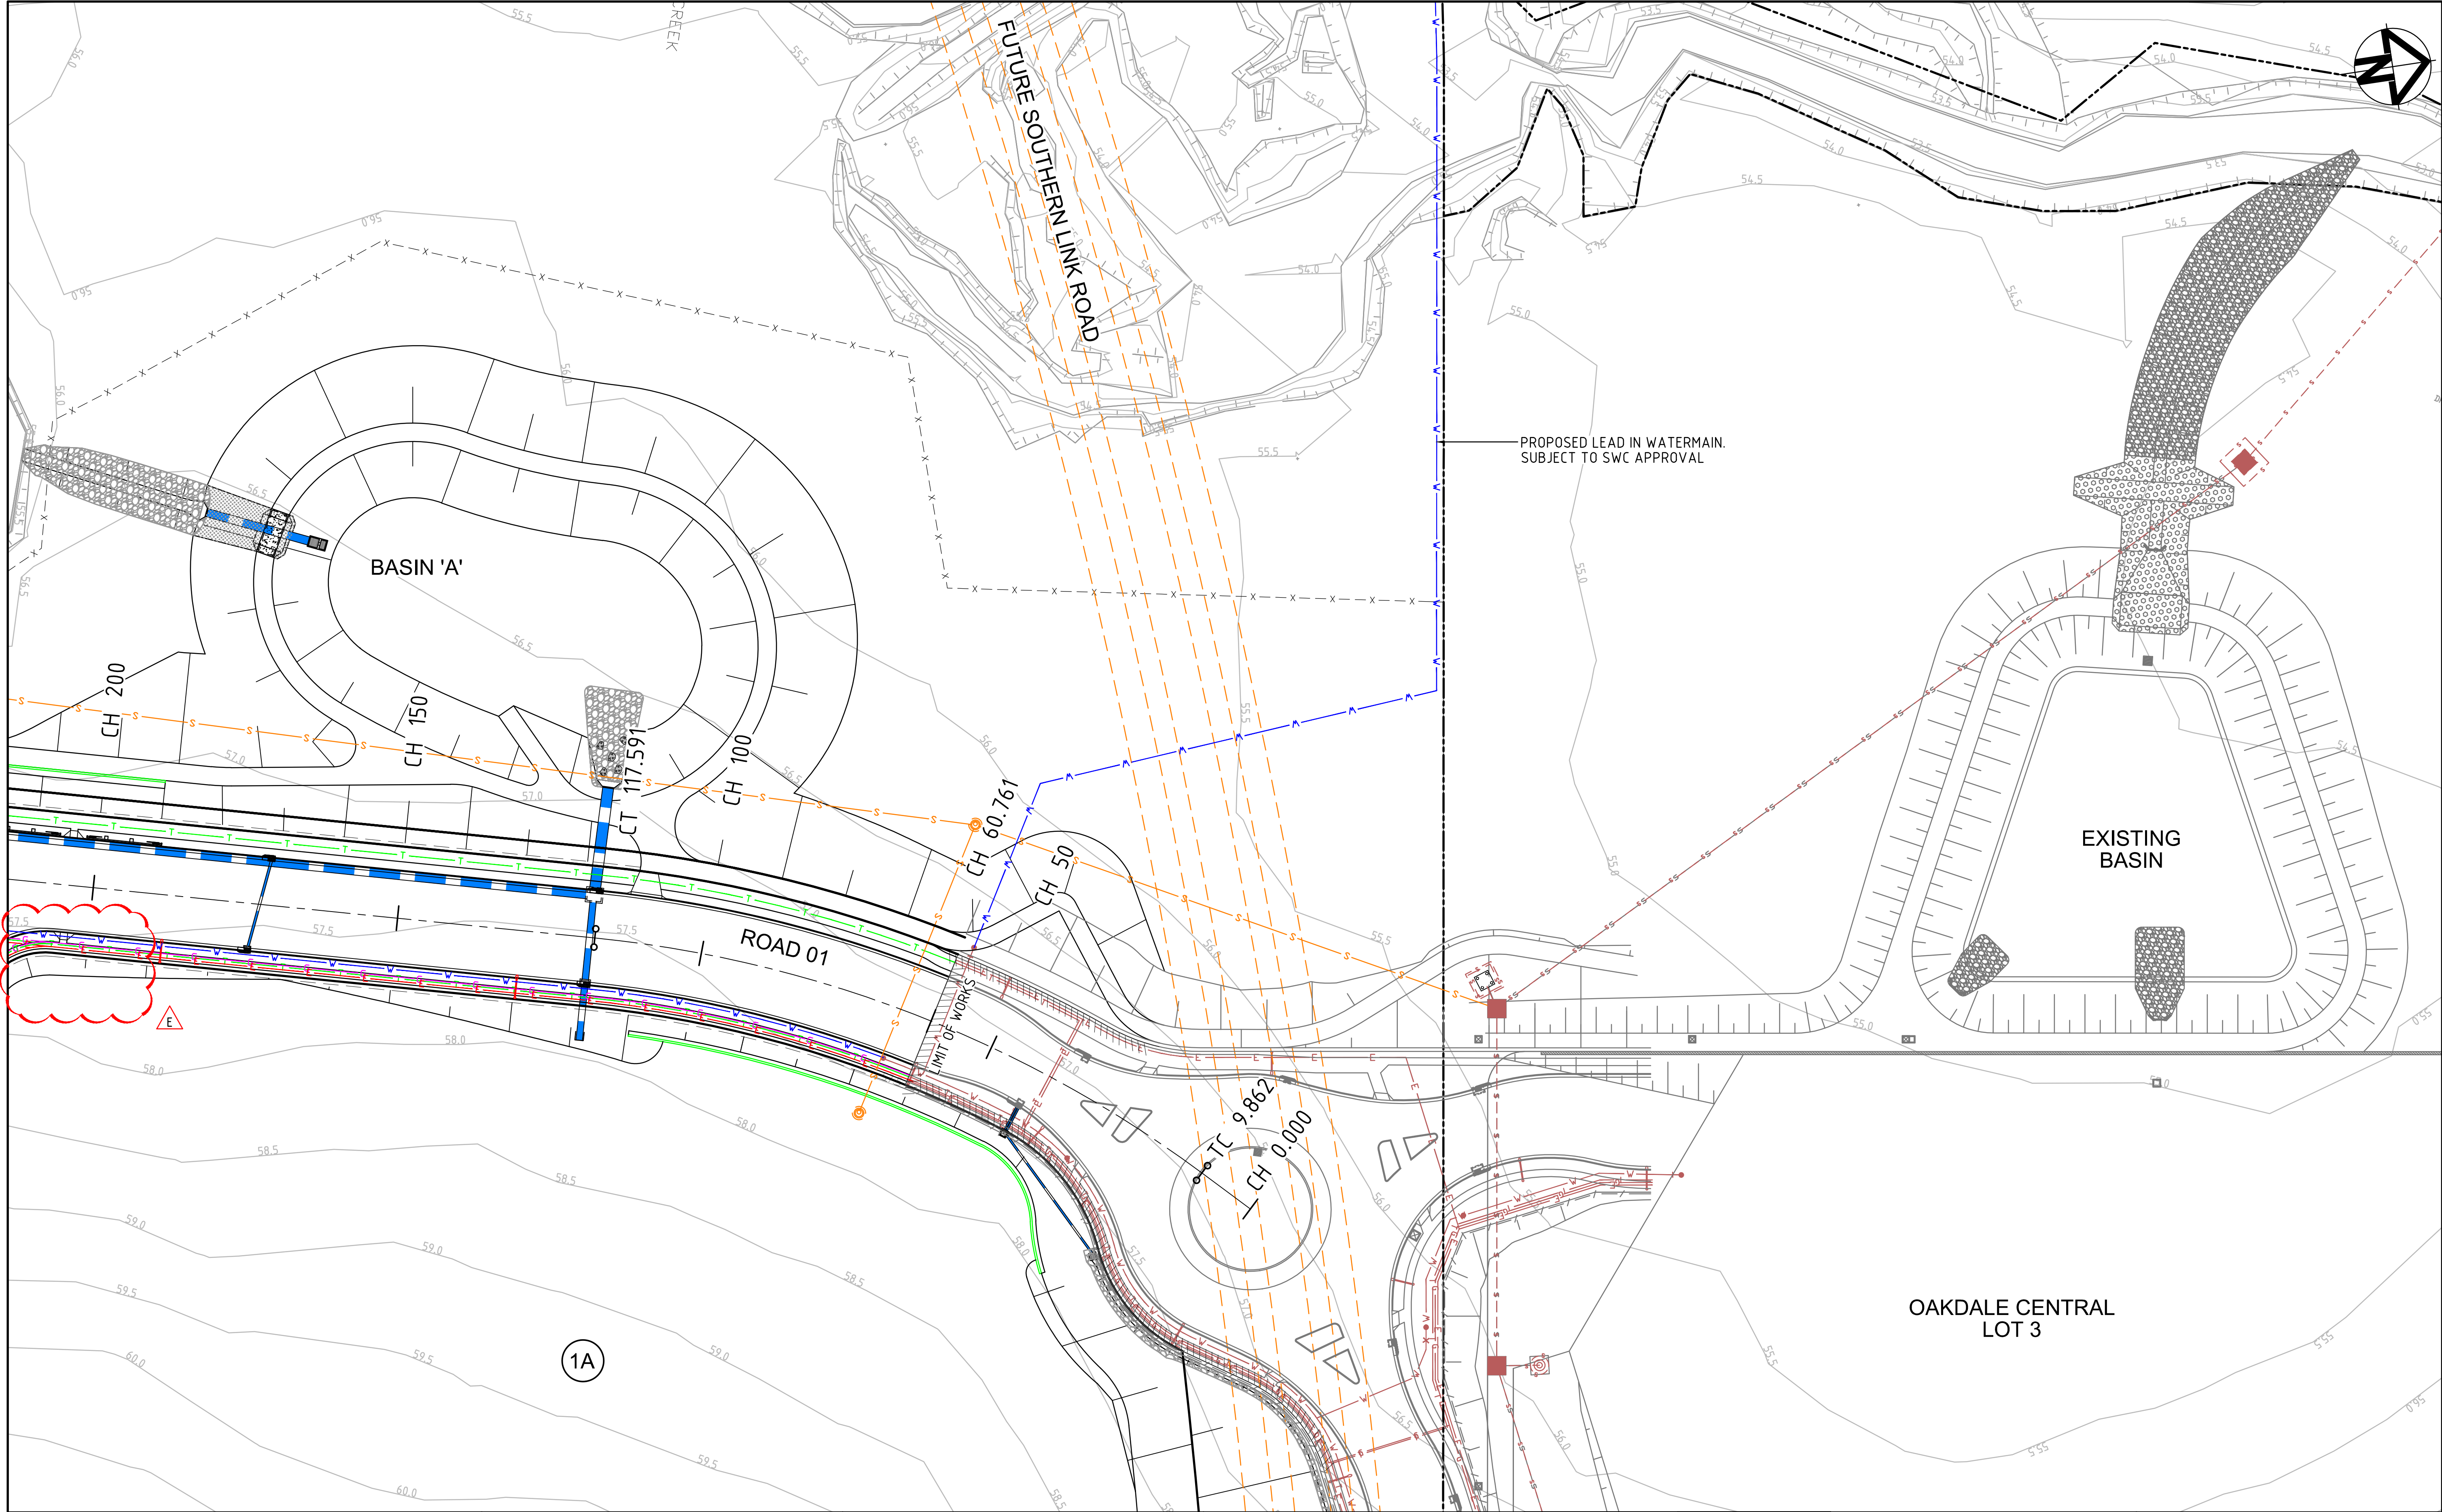

E	ISSUED FOR MOD 4 APPLICATION	05-05-17
D	ISSUED FOR REVIEW	13-04-16
C	ISSUED FOR S96 APPLICATION	19-09-16
B	ISSUED FOR INFORMATION	15-07-16
A	ISSUED FOR SSD APPLICATION	03-09-15
Issue	Description	Date

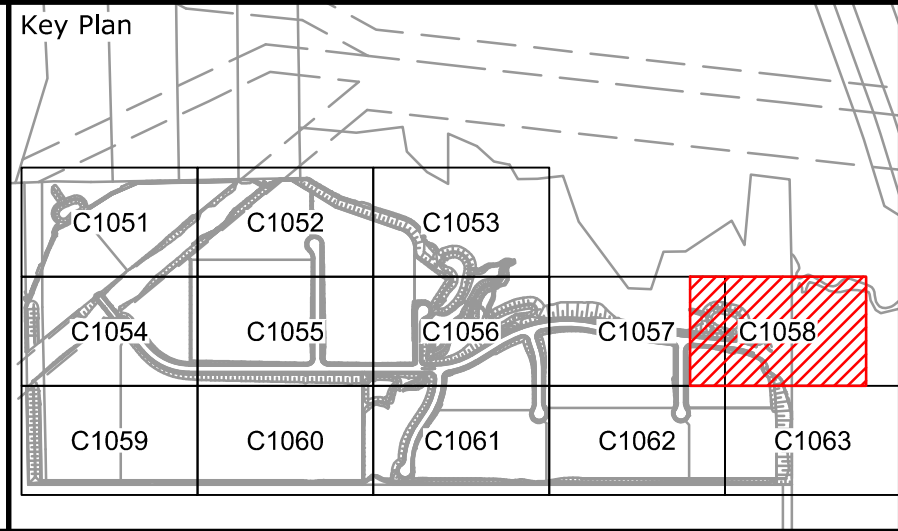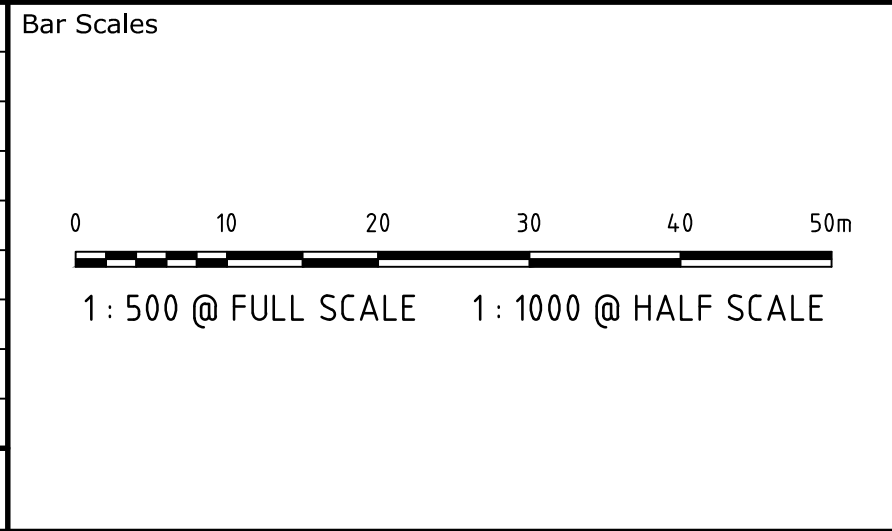

Client

Scales	1 : 500	Drawn	JB
		Designed	JB
Grid	MGA	Checked	AMc
Height Datum	AHD	Approved	
THIS DRAWING CANNOT BE COPIED OR REPRODUCED IN ANY FORM OR USED FOR ANY OTHER PURPOSE OTHER THAN THAT ORIGINALLY INTENDED WITHOUT THE WRITTEN PERMISSION OF AT&L			

Project

OAKDALE SOUTH ESTATE INDUSTRIAL DEVELOPMENT


Title

SERVICES AND UTILITIES COORDINATION PLAN SHEET 8



Civil Engineers and Project Managers

Level 7, 153 Walker Street
North Sydney NSW 2060
ABN 96 130 882 405
Tel: 02 9439 1777
Fax: 02 9923 1055
www.atl.net.au
info@atl.net.au

Status	FOR APPROVAL	A1
NOT TO BE USED FOR CONSTRUCTION		
Drawing No.	Project No.	Issue
C1058	14-193	E

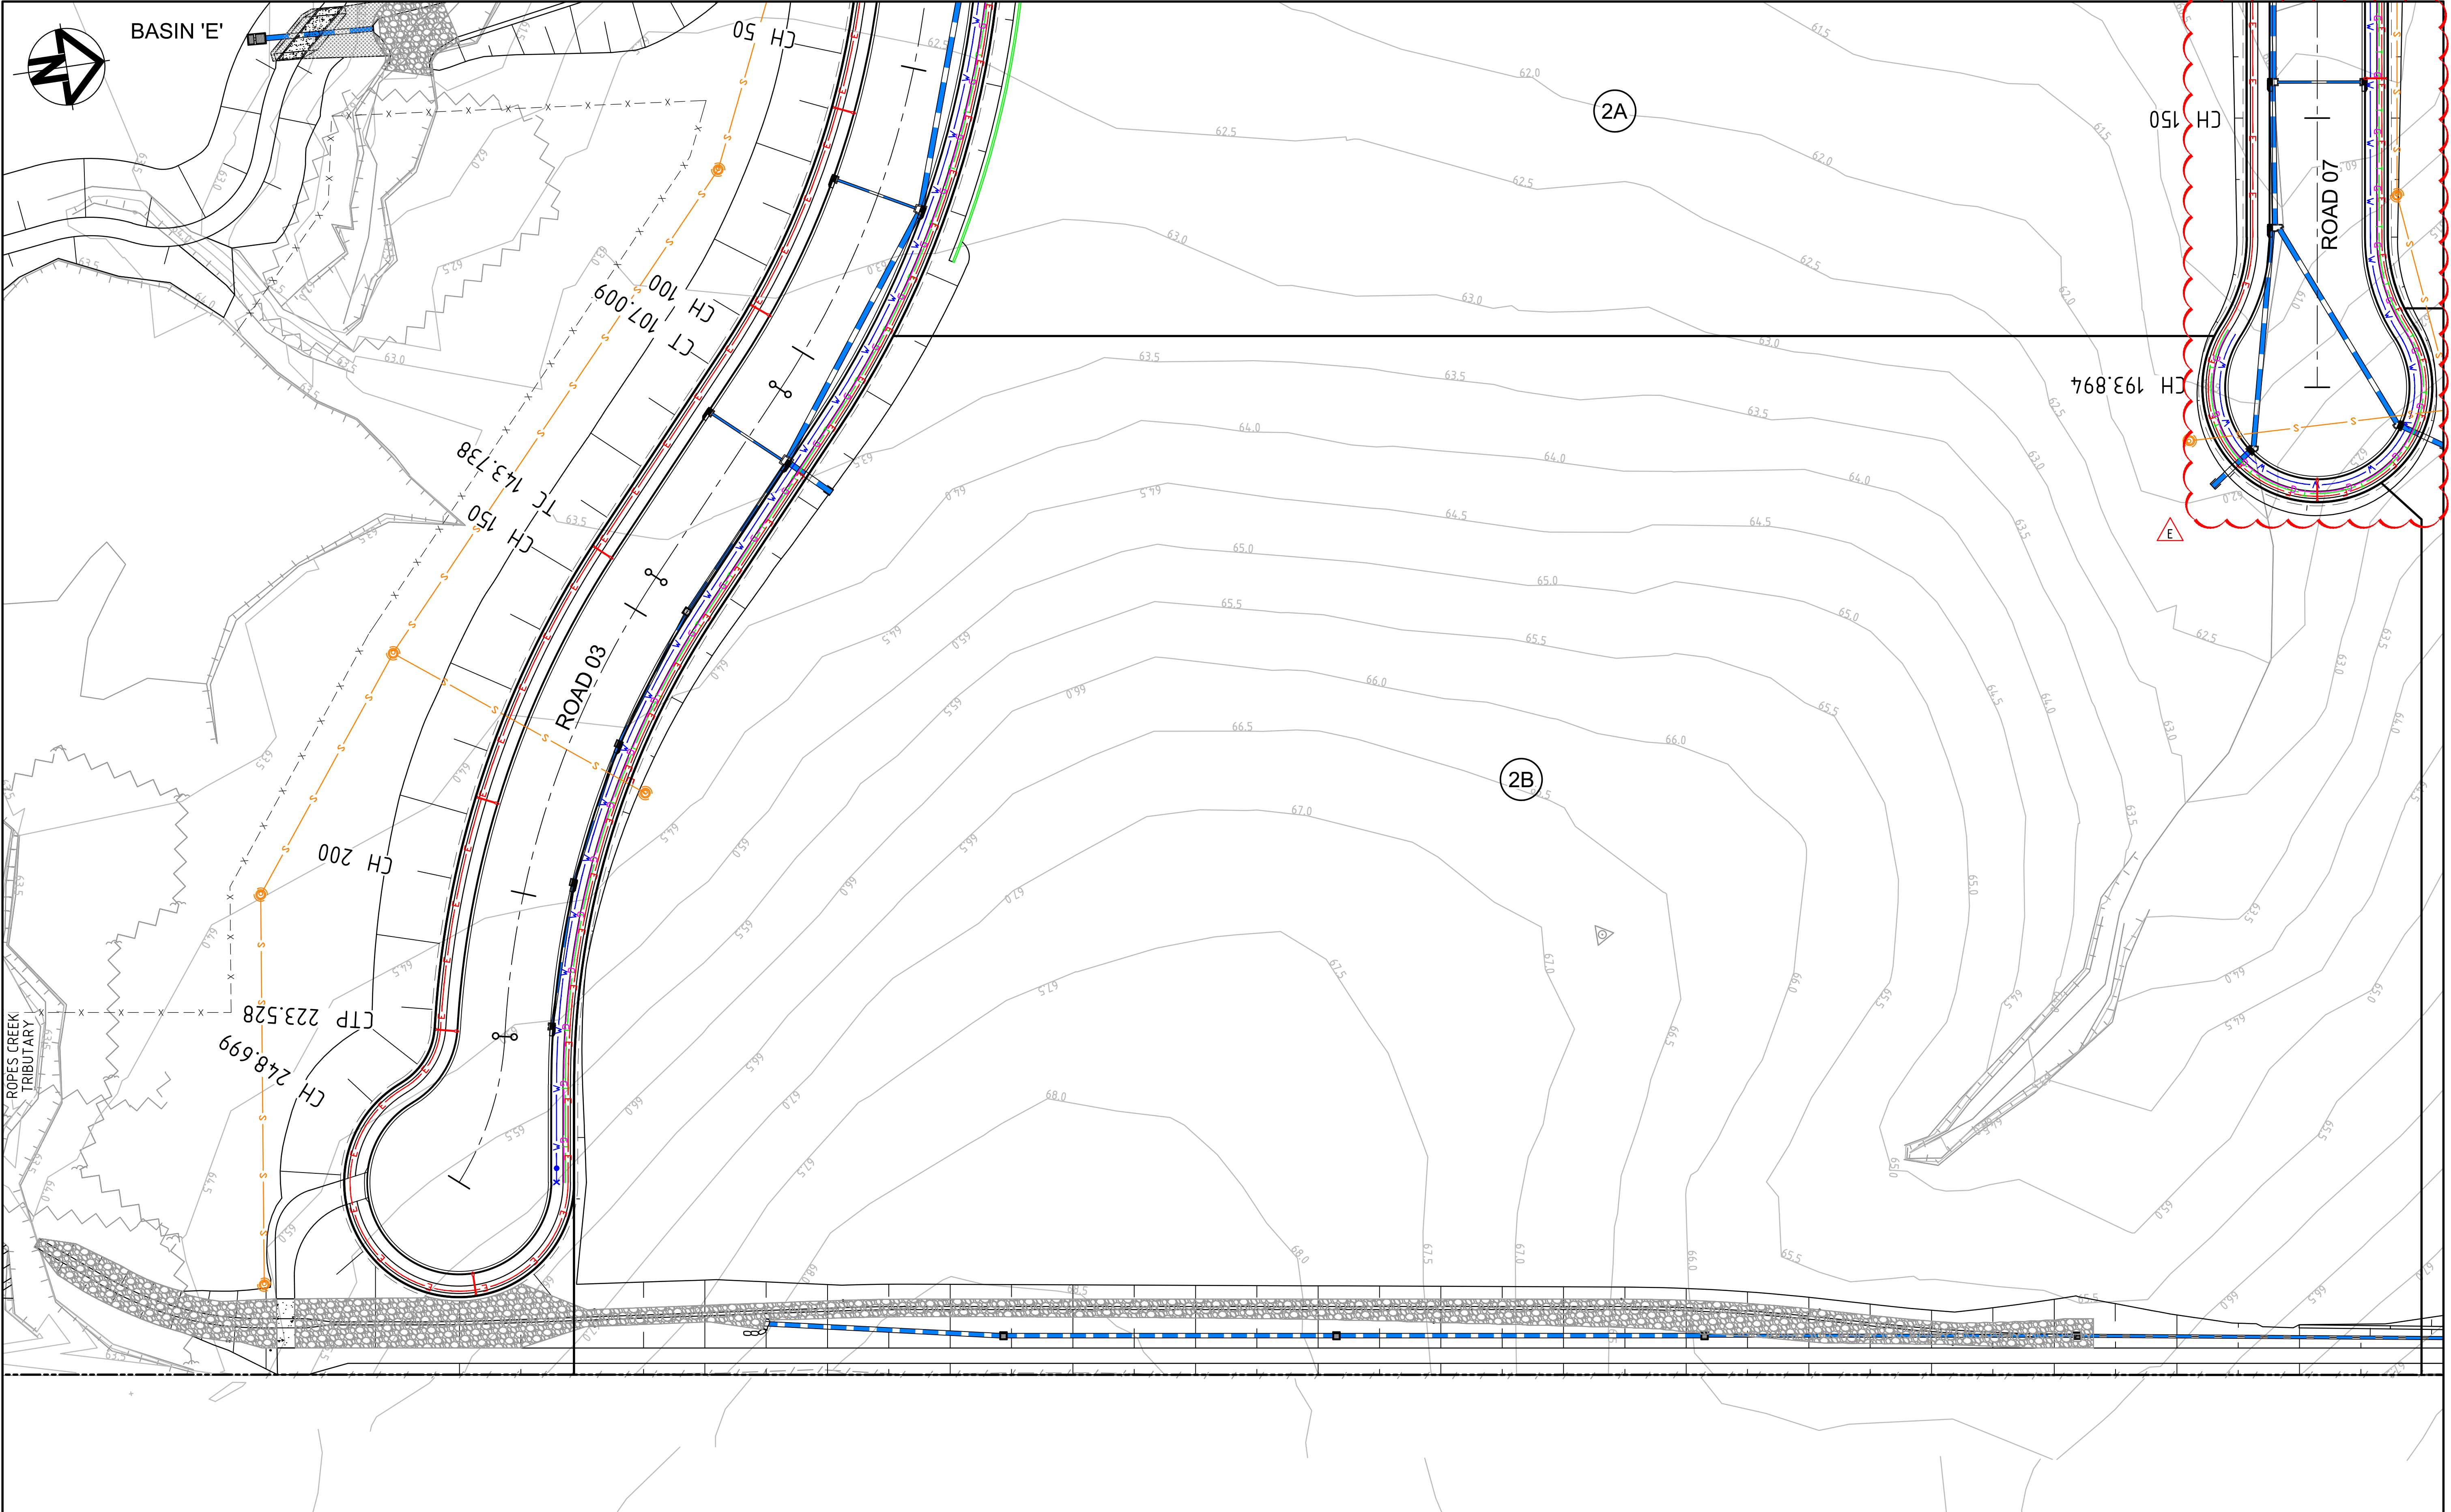


E	ISSUED FOR MOD 4 APPLICATION	05-05-17
D	ISSUED FOR REVIEW	13-04-16
C	ISSUED FOR S96 APPLICATION	19-09-16
B	ISSUED FOR INFORMATION	15-07-16
A	ISSUED FOR SSD APPLICATION	03-09-15
Issue	Description	Date

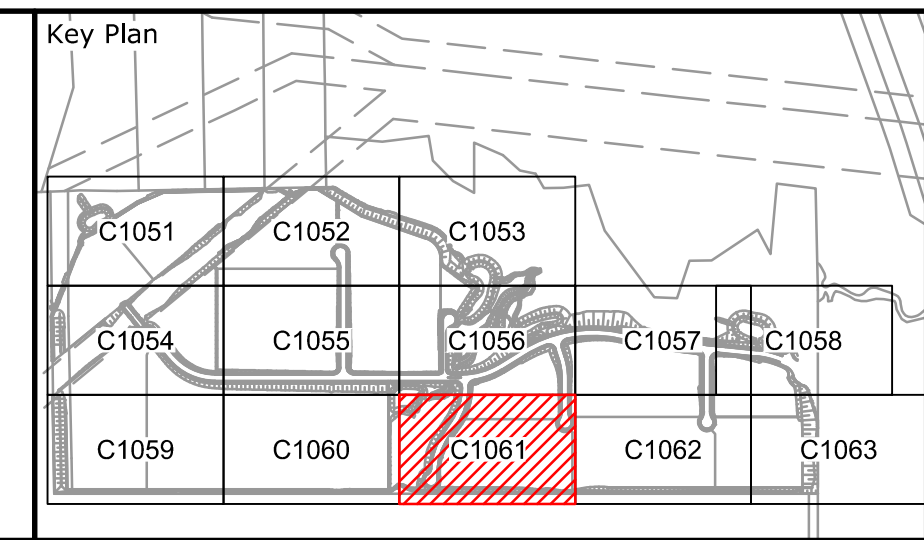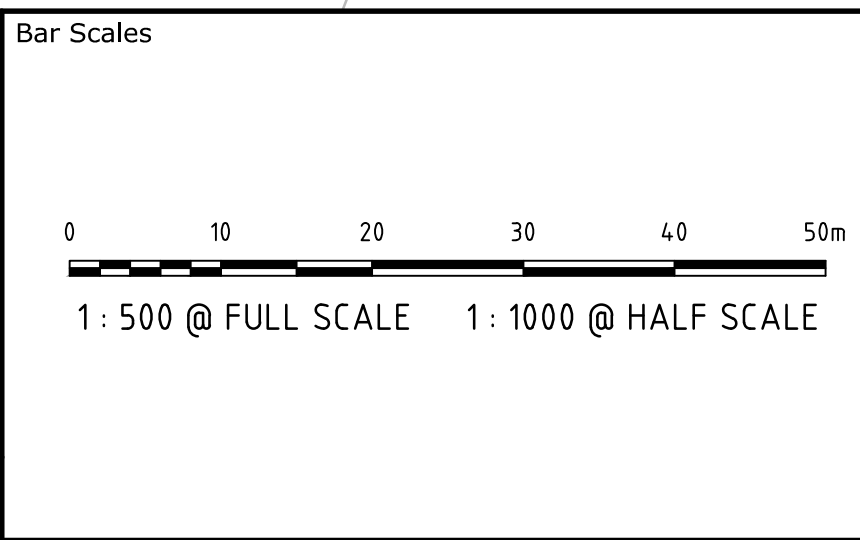



Scales	1 : 500	Drawn	JB
		Designed	JB
Grid	MGA	Checked	AMc
Height Datum	AHD	Approved	
THIS DRAWING CANNOT BE COPIED OR REPRODUCED IN ANY FORM OR USED FOR ANY OTHER PURPOSE OTHER THAN THAT ORIGINALLY INTENDED WITHOUT THE WRITTEN PERMISSION OF AT&L			

Project	OAKDALE SOUTH ESTATE INDUSTRIAL DEVELOPMENT
Title	SERVICES AND UTILITIES COORDINATION PLAN SHEET 11

Civil Engineers and Project Managers		
at&L		
Level 7, 153 Walker Street North Sydney NSW 2060 ABN 96 130 882 405 Tel: 02 9439 1777 Fax: 02 9923 1055 www.atl.net.au info@atl.net.au		
Status	FOR APPROVAL	A1
NOT TO BE USED FOR CONSTRUCTION		
Drawing No.	Project No.	Issue
C1061	14-193	E

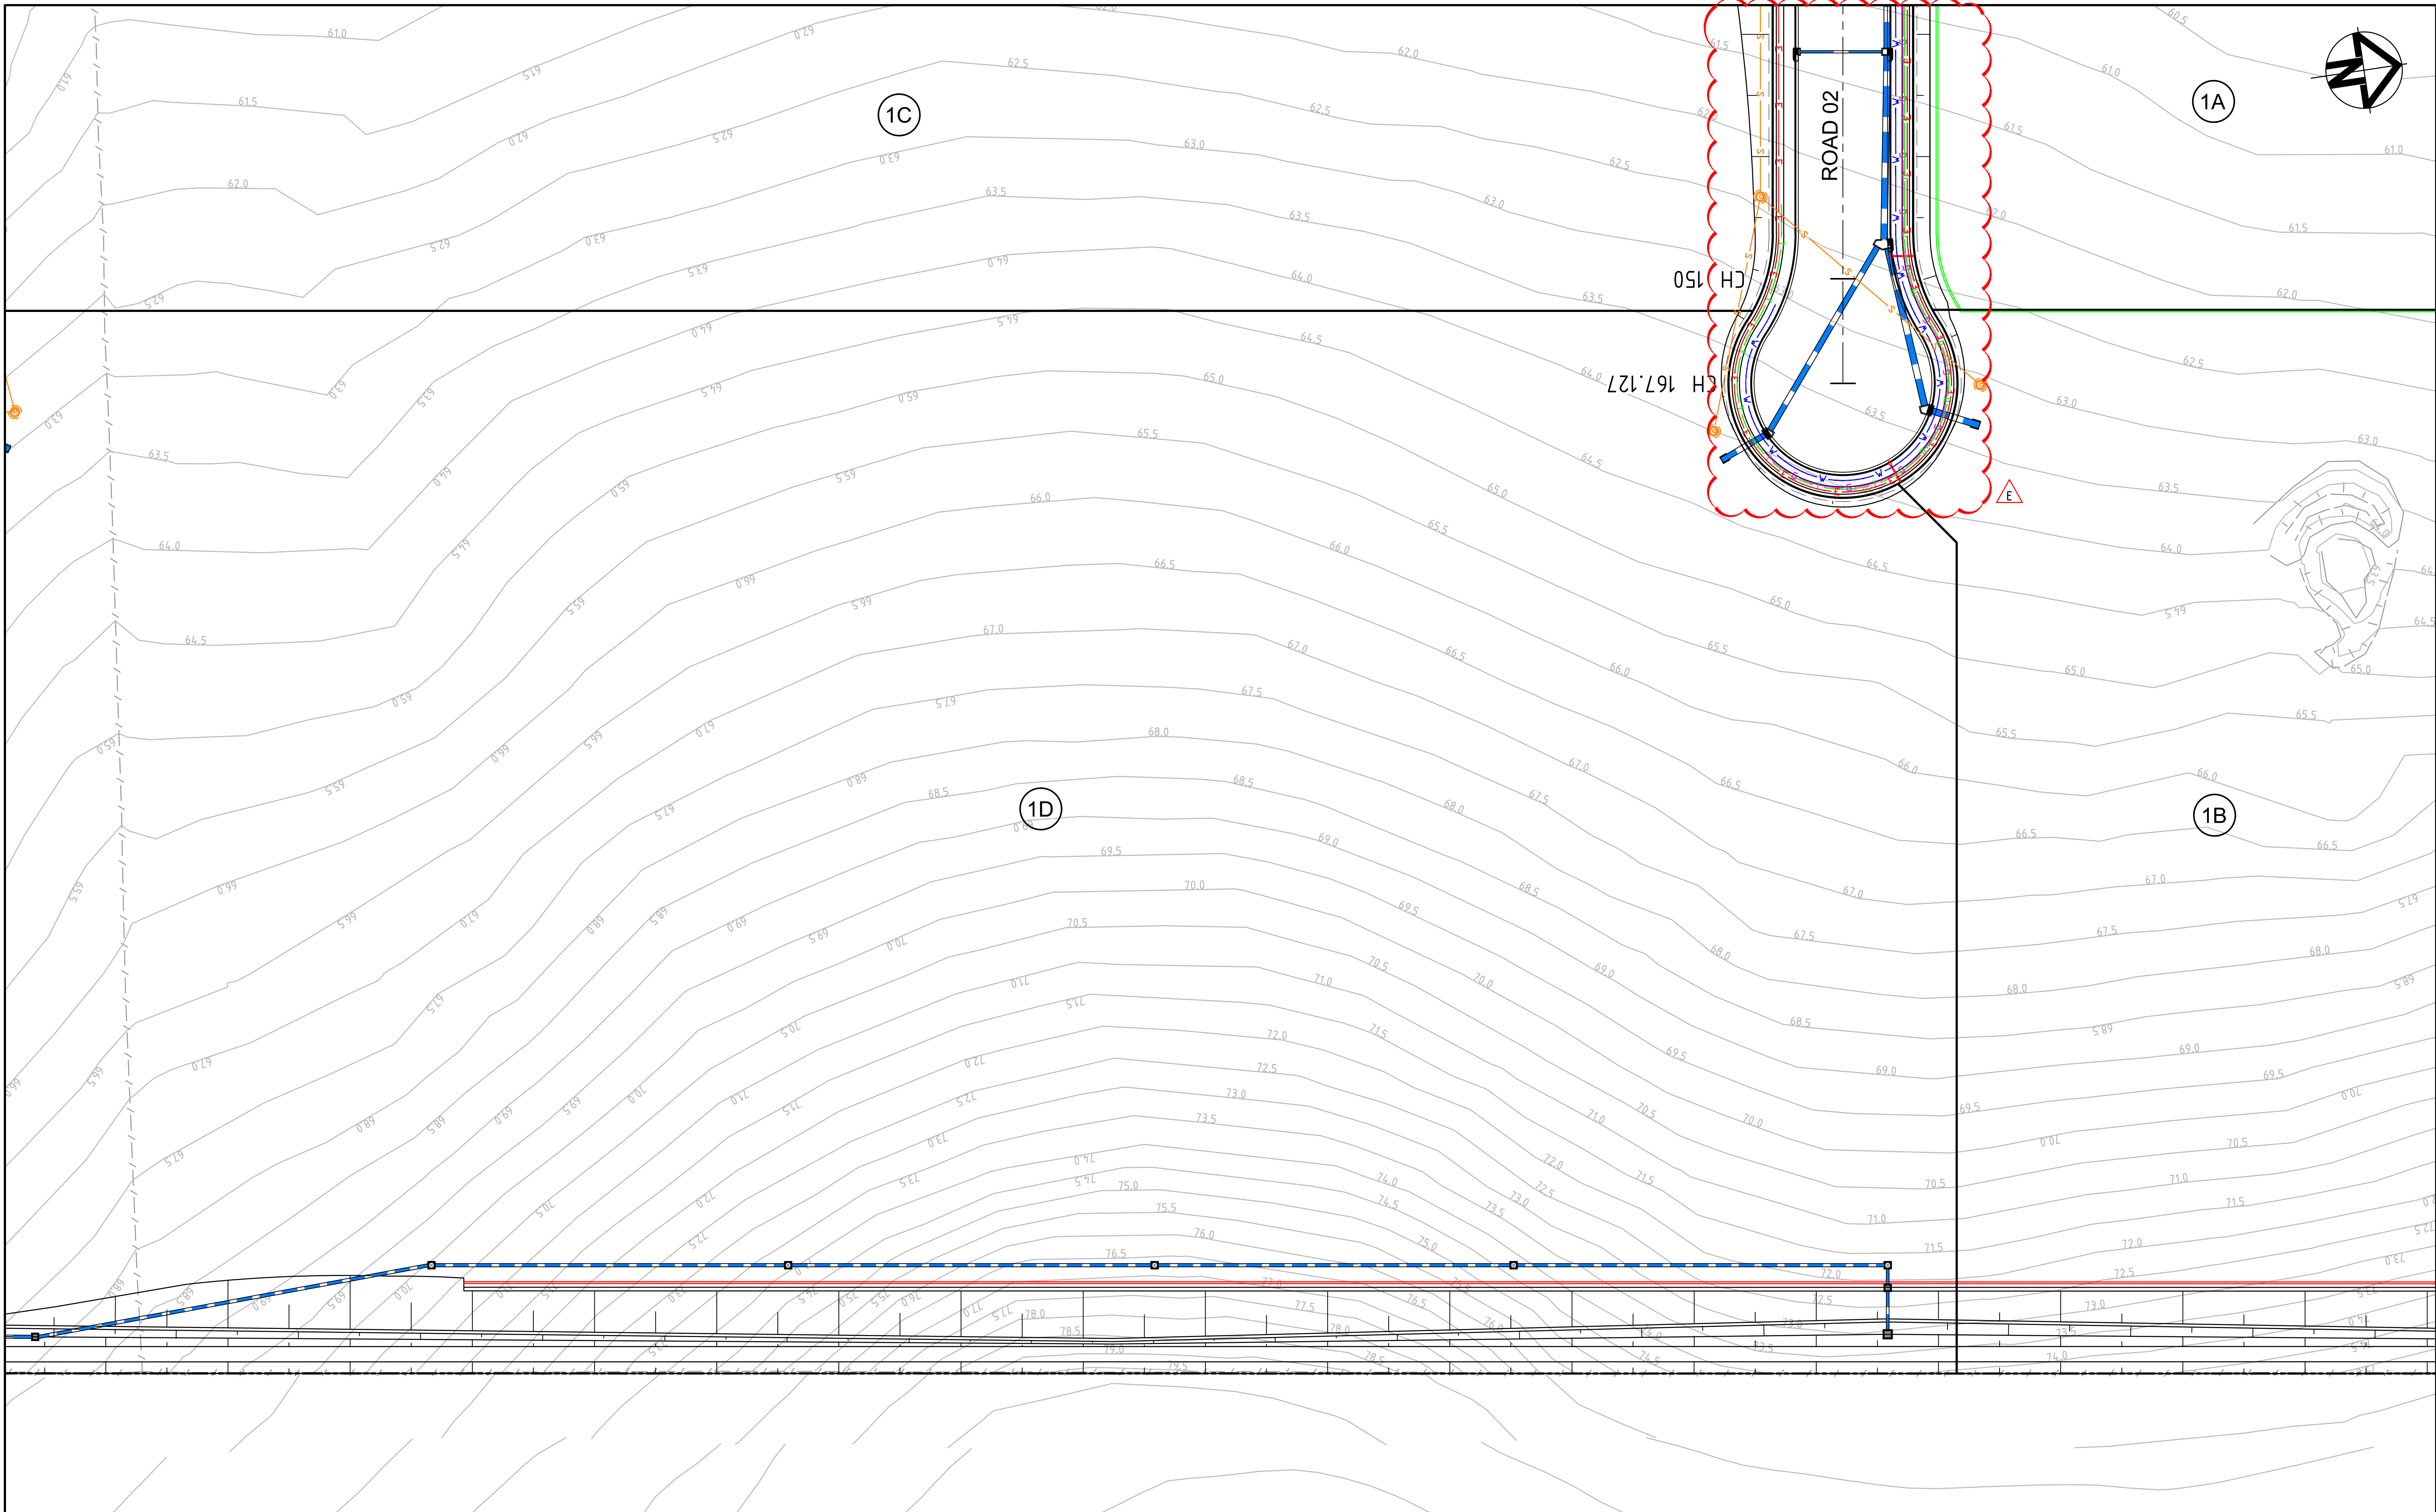

E	ISSUED FOR MOD 4 APPLICATION	05-05-17
D	ISSUED FOR REVIEW	13-04-16
C	ISSUED FOR S96 APPLICATION	19-09-16
B	ISSUED FOR INFORMATION	15-07-16
A	ISSUED FOR SSD APPLICATION	03-09-15
Issue	Description	Date

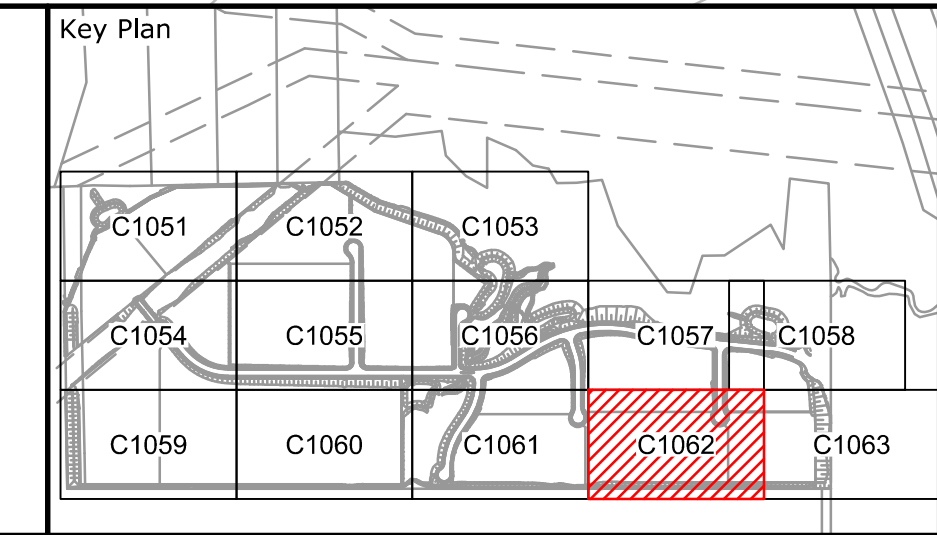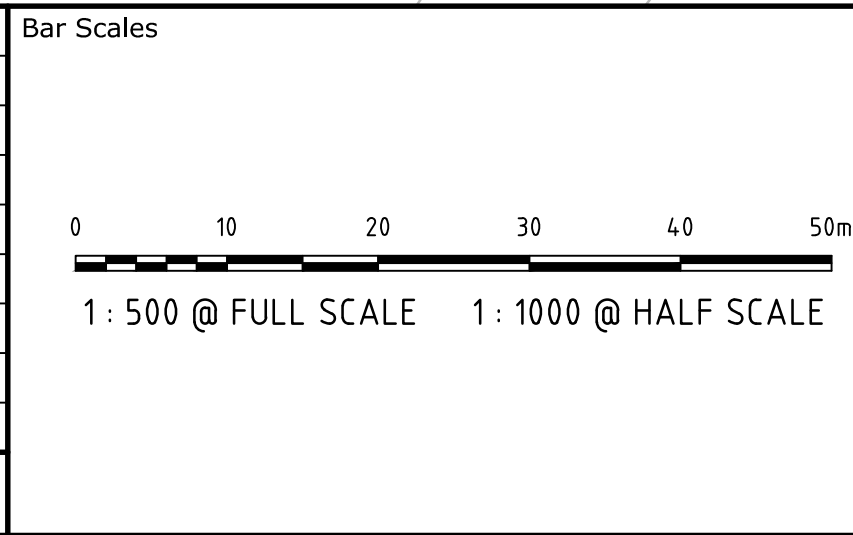

Scales	1 : 500	Drawn	JB
		Designed	JB
Grid	MGA	Checked	AMc
Height Datum	AHD	Approved	
THIS DRAWING CANNOT BE COPIED OR REPRODUCED IN ANY FORM OR USED FOR ANY OTHER PURPOSE OTHER THAN THAT ORIGINALLY INTENDED WITHOUT THE WRITTEN PERMISSION OF AT&L			

Project	OAKDALE SOUTH ESTATE INDUSTRIAL DEVELOPMENT
Title	SERVICES AND UTILITIES COORDINATION PLAN SHEET 12

Civil Engineers and Project Managers		
at&l		
Level 7, 153 Walker Street North Sydney NSW 2060 ABN 96 130 882 405 Tel: 02 9439 1777 Fax: 02 9923 1055 www.atl.net.au info@atl.net.au		
Status	FOR APPROVAL	A1
NOT TO BE USED FOR CONSTRUCTION		
Drawing No.	Project No.	Issue
C1062	14-193	E