



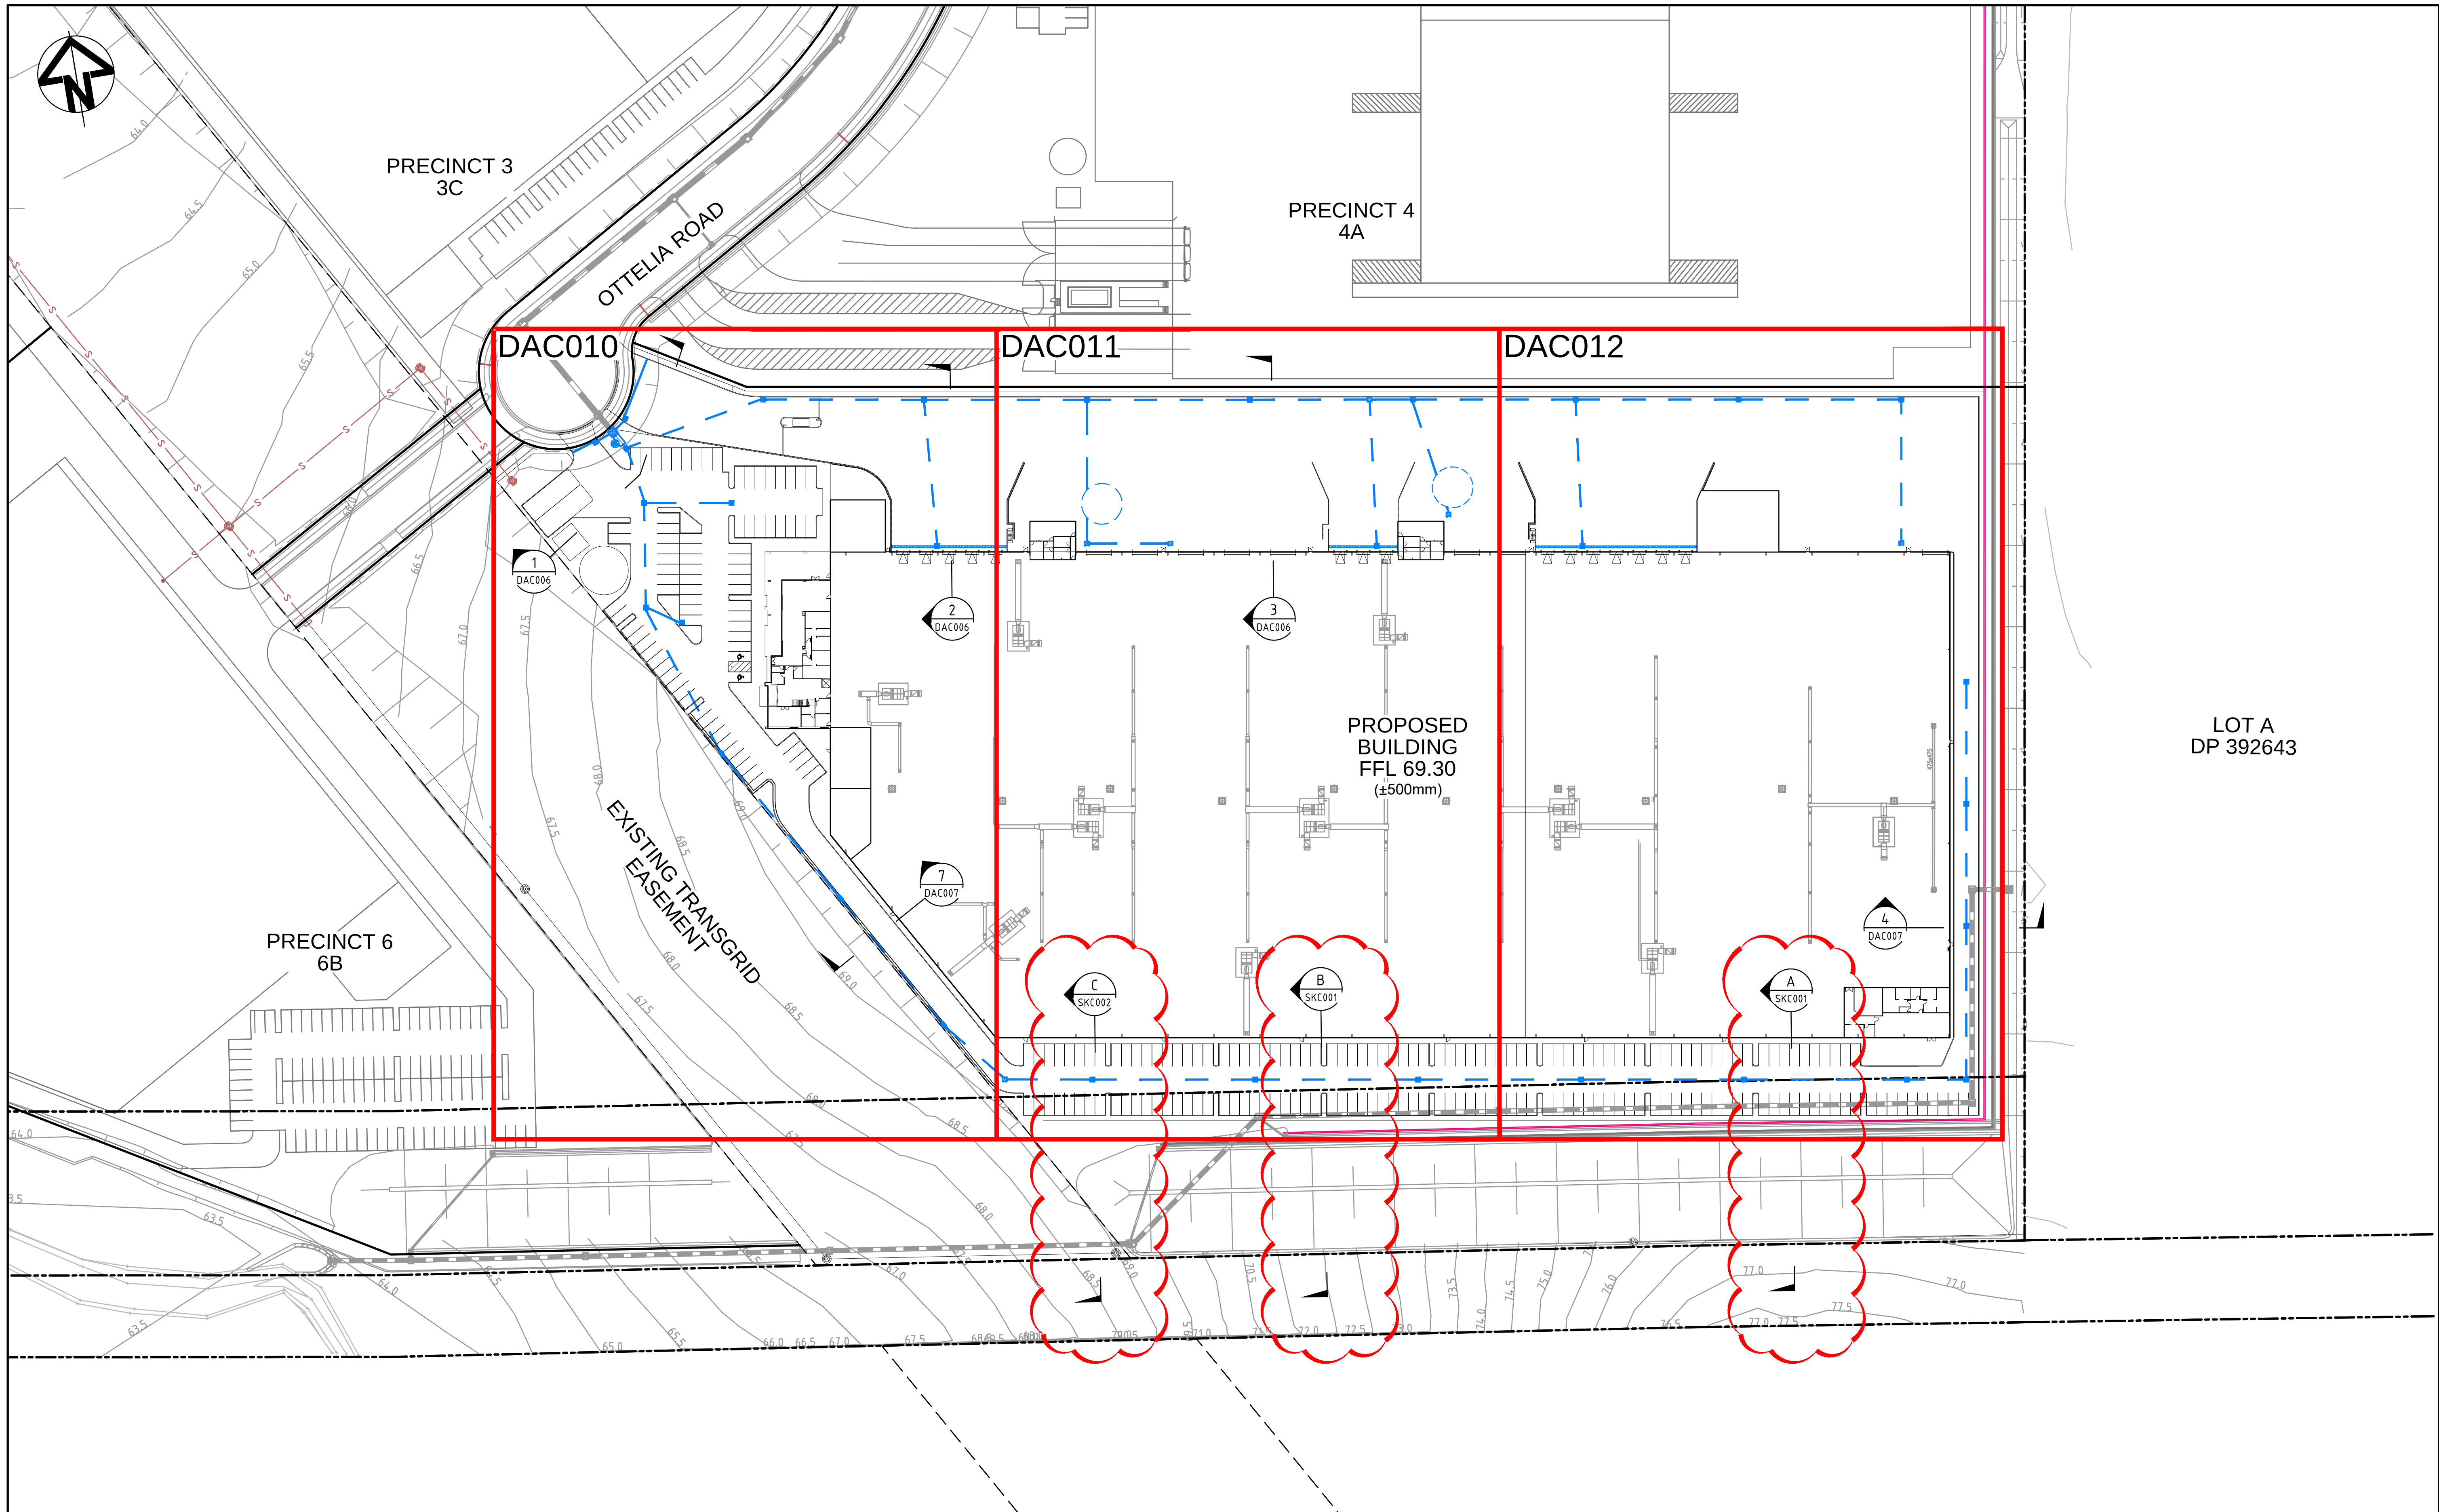

B	ISSUE FOR INFORMATION	03-09-18
A	ISSUE FOR TENDER	05-06-18
Issue	Description	Date




THIS DRAWING CANNOT BE COPIED OR REPRODUCED IN ANY FORM OR USED FOR ANY OTHER PURPOSE OTHER THAN THAT ORIGINALLY INTENDED WITHOUT THE WRITTEN PERMISSION OF AT&L

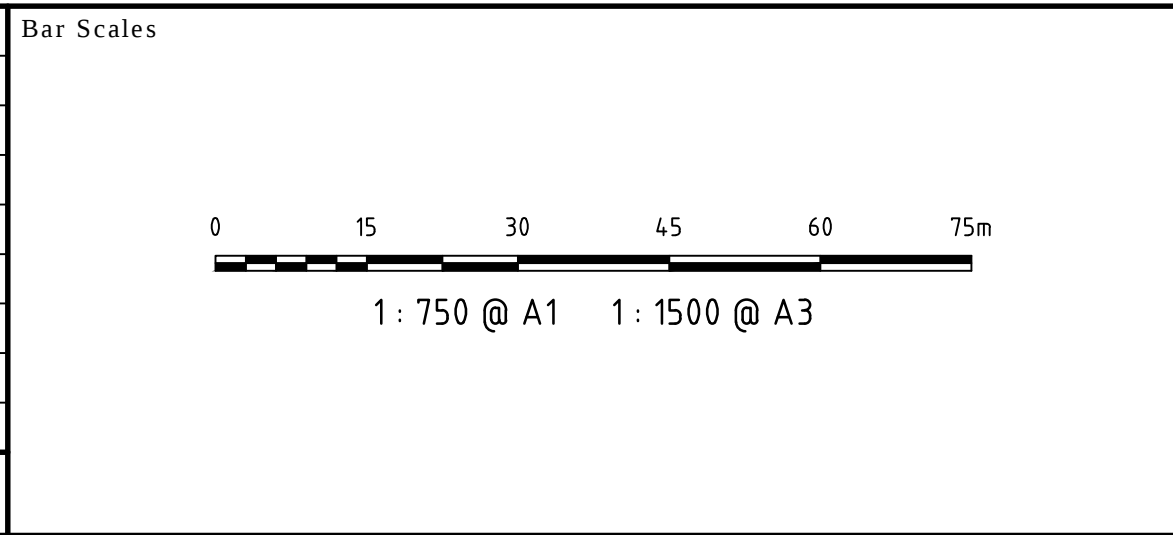


Scales	1 : 750	Drawn	TK
		Designed	JH
		Checked	FX
Grid	MGA	Approved	
Height Datum	AHD		

Project	OAKDALE SOUTH ESTATE - LOT 5 DHL
Title	
GENERAL ARRANGEMENT PLAN	

Civil Engineers and Project Managers		
at&l		
Level 7, 153 Walker Street North Sydney NSW 2060 ABN 96 130 882 405 Tel: 02 9439 1777 Fax: 02 9923 1055 www.atl.net.au info@atl.net.au		
Status	FOR INFORMATION NOT TO BE USED FOR CONSTRUCTION	A1
Project - Drawing No.	18-540-DAC005	Issue B

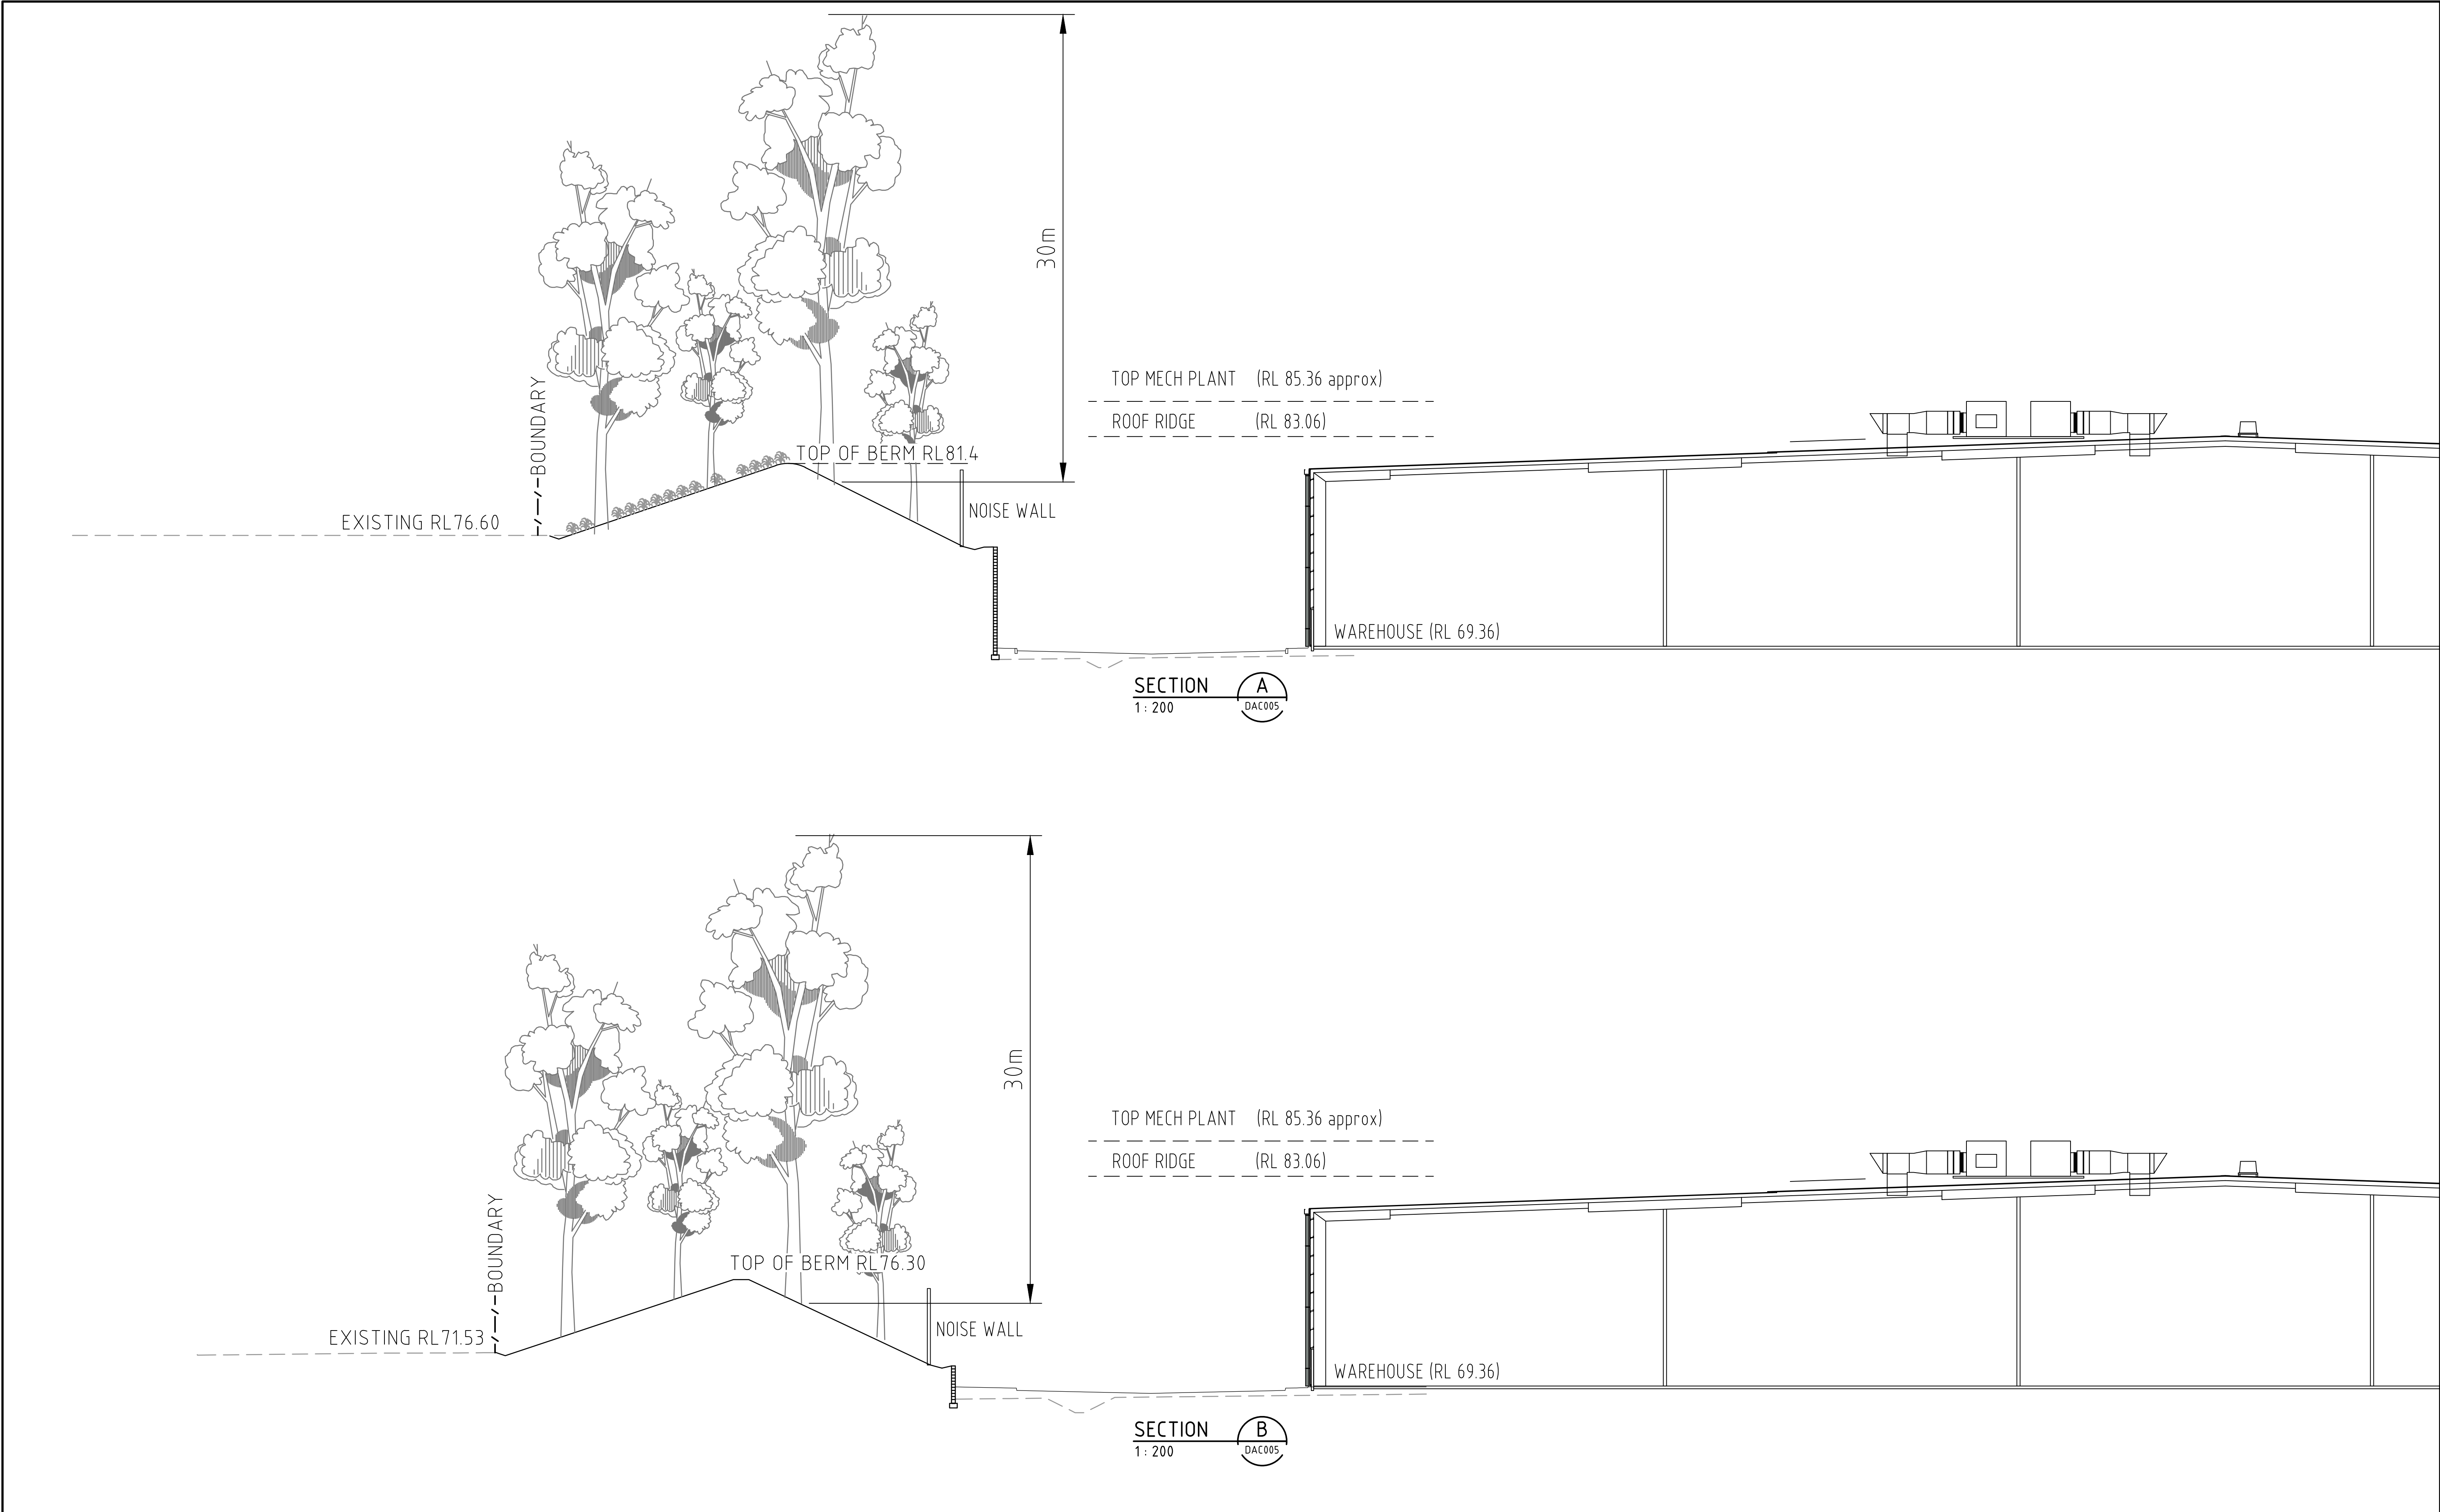

		Bar Scales	</
--	--	------------	---

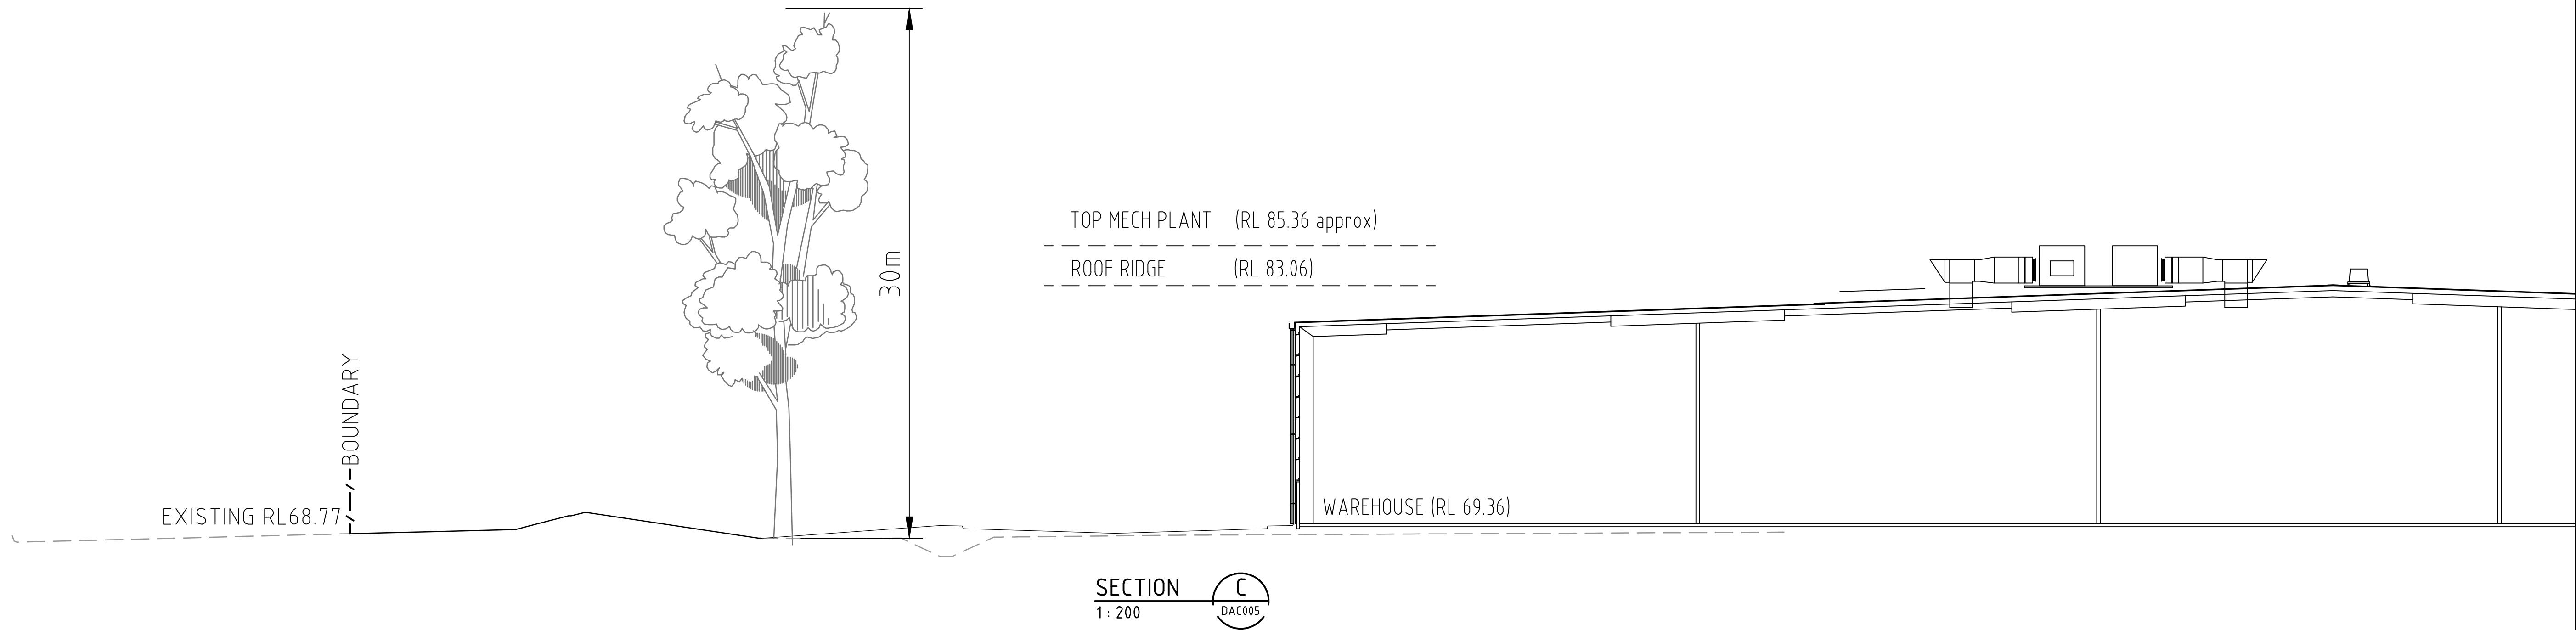

			Bar Scales 05101520m 1 : 200 @ A1 1 : 400 @ A3	THIS DRAWING CANNOT BE COPIED OR REPRODUCED IN ANY FORM OR USED FOR ANY OTHER PURPOSE OTHER THAN THAT ORIGINALLY INTENDED WITHOUT THE WRITTEN PERMISSION OF AT&L	Client Goodman	Scales 1 : 200	Drawn TK	Project OAKDALE SOUTH ESTATE - LOT 5 DHL	Civil Engineers and Project Managers at&l Level 7, 153 Walker Street North Sydney NSW 2060 ABN 96 130 882 405 Tel: 02 9439 1777 Fax: 02 9923 1055 www.atl.net.au info@atl.net.au	Status FOR INFORMATION NOT TO BE USED FOR CONSTRUCTION	Project - Drawing No. 18-540-SKC002	Issue P1
	Designed JH											
	Checked FX											
Grid MGA	Approved	Title SOUTHERN SECTION SHEET 2										
Height Datum AHD												
P1	ISSUE FOR INFORMATION	03-09-18										
Issue	Description	Date										