


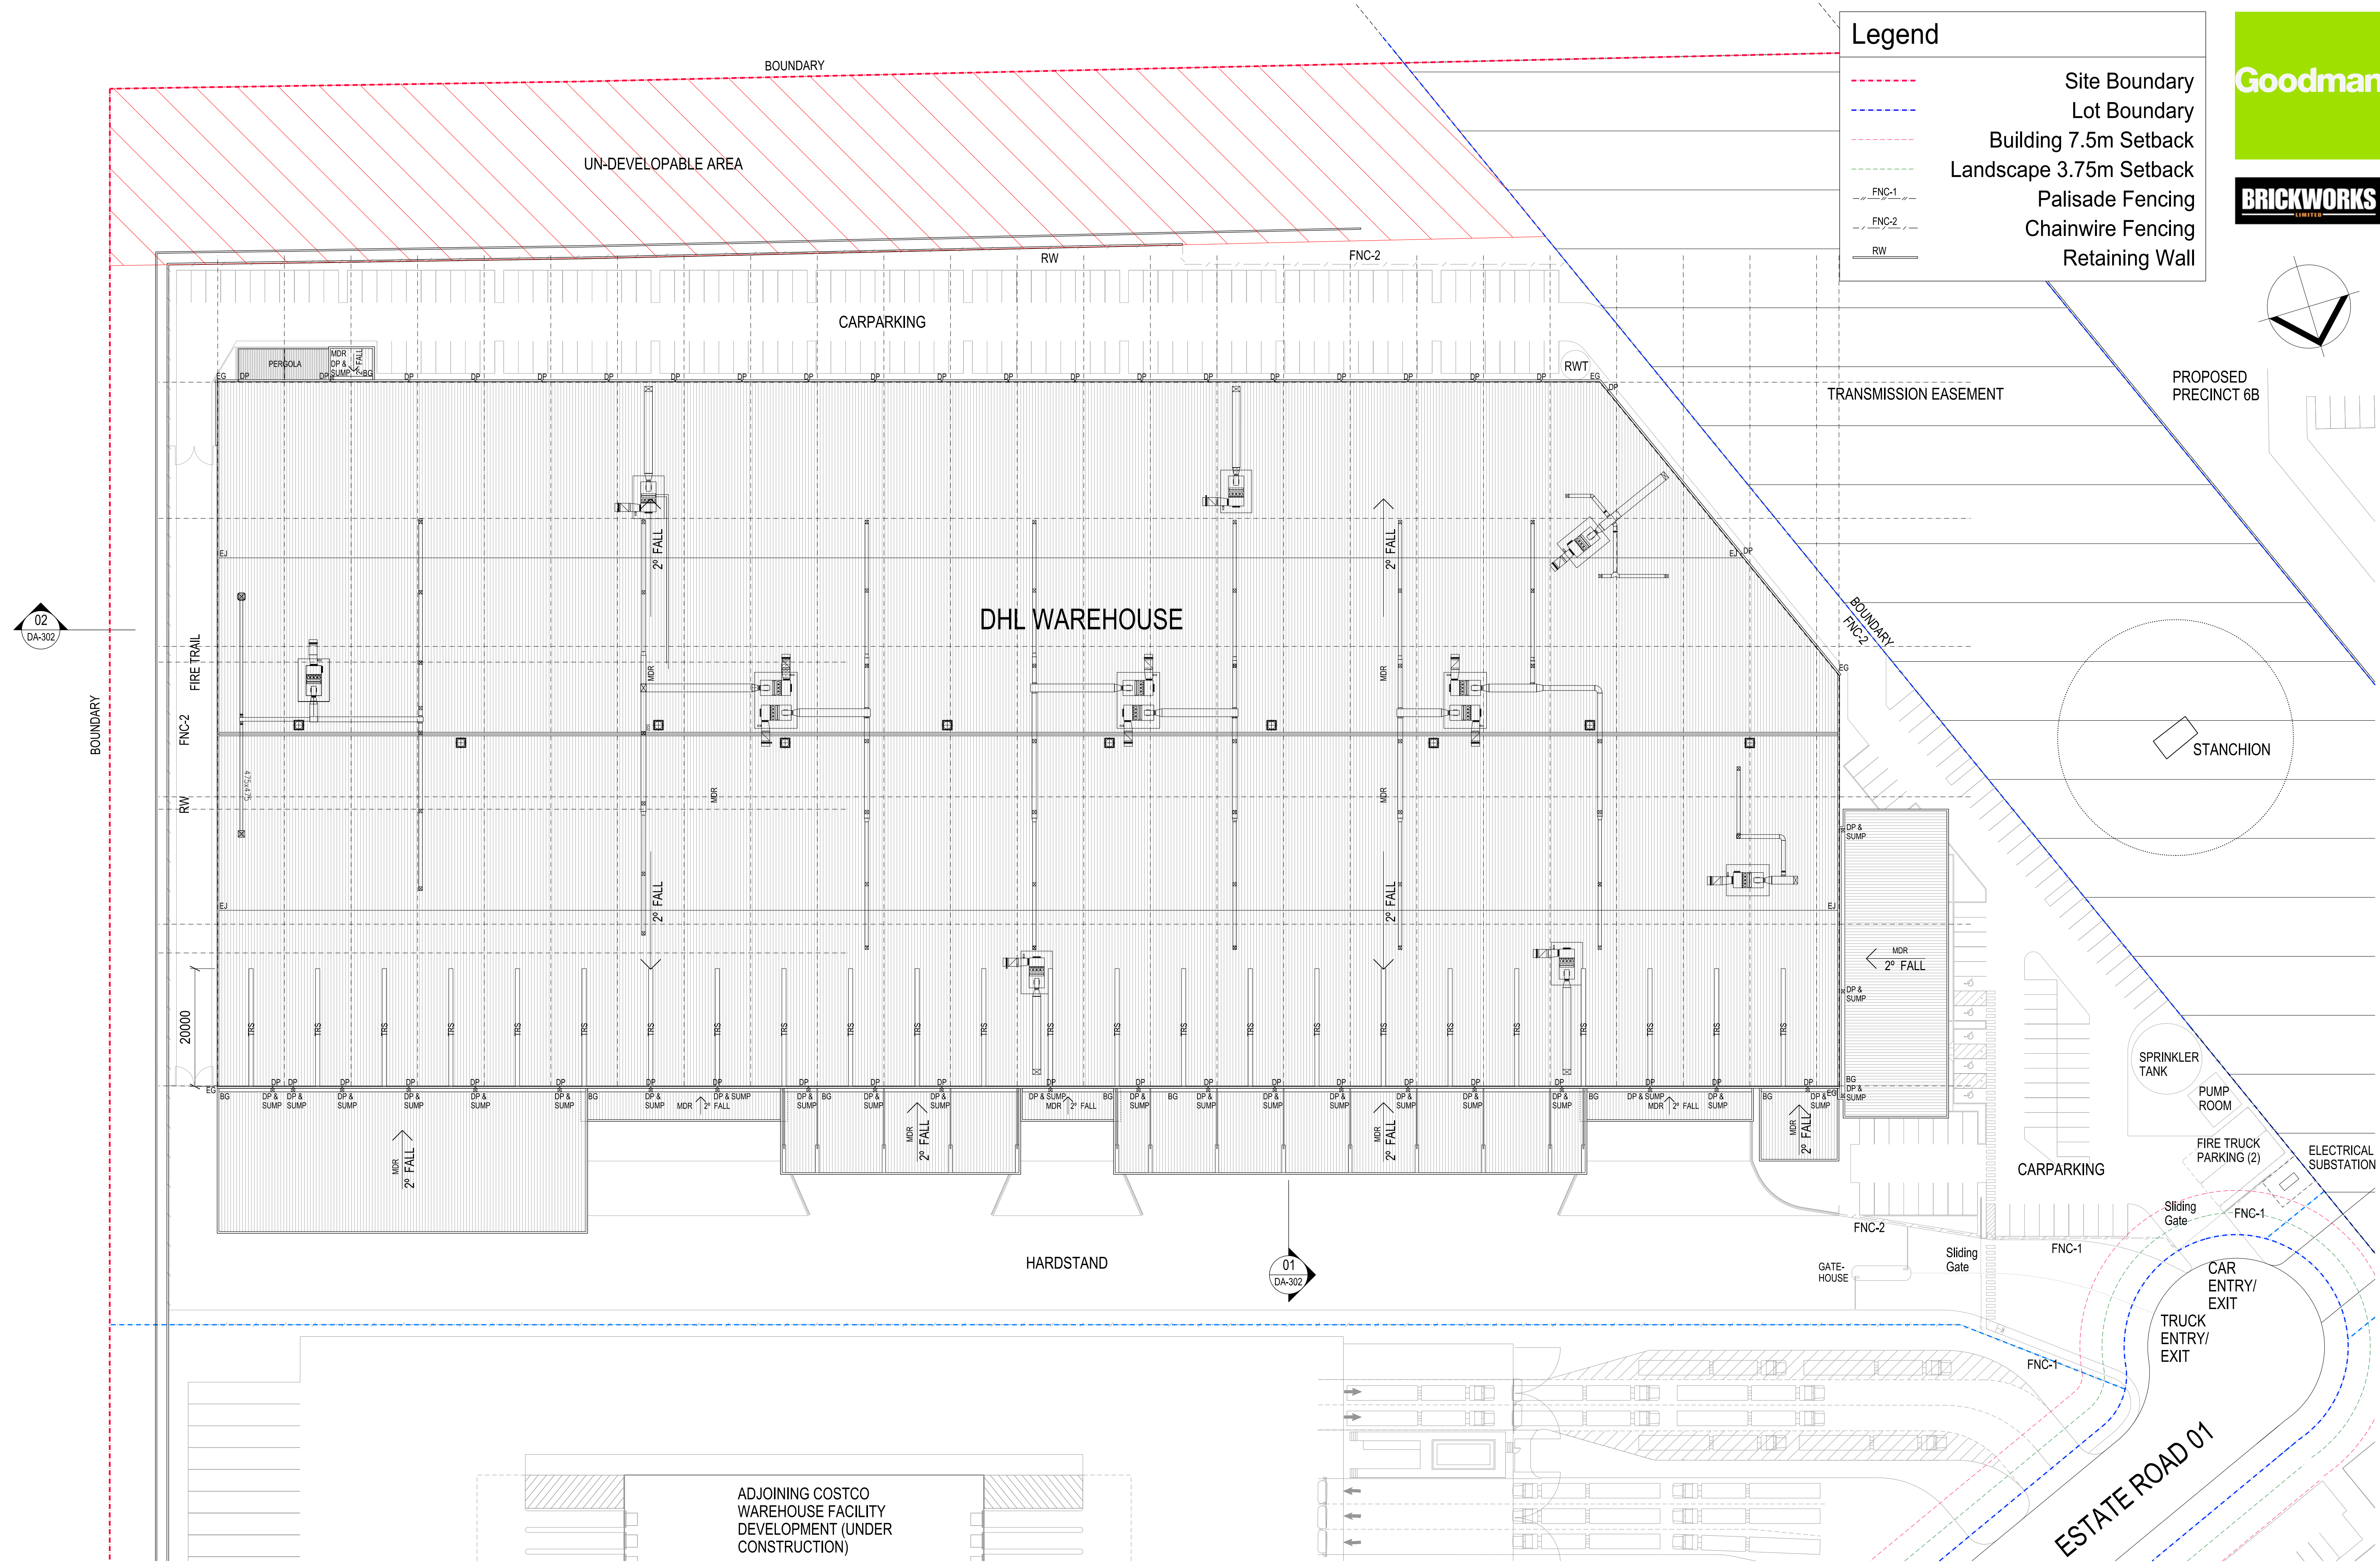

**Legend**

- Site Boundary
- Lot Boundary
- Building 7.5m Setback
- Landscape 3.75m Setback
- Palisade Fencing
- Chainwire Fencing
- Retaining Wall



02  
DA-302

01  
DA-302



Oakdale South 5A Finishes Schedule

| Material                                                                                                   | Finish / Profile                 | Colour Scheme B - Light         |
|---|----------------------------------|---------------------------------|
| 1 Bricks                                                                                                   | Austral Bricks 'La Paloma' Range | Gaudi                           |
| 2 Pre-Finished FC                                                                                          | Vitrapanel                       | Dark Night                      |
| 3 Prefinished Timber Composite                                                                             | Proderna                         | Rustik                          |
| 4 V Columns & External Steel Column & Pergola                                                              | Powdercoat Finish                | Light Grey                      |
| 5 Aluminium Framed Glazing System                                                                          | Powdercoat                       | Duratec Zeus Dark Grey Matte    |
| 6 Glazing - Vision Panels                                                                                  | Blue Tint - TBC Section J        | Tinted Glass                    |
| 7 Glazing - Non Vision Panel                                                                               | Colourback Glass                 | To match Duratec Zeus Dark Grey |
| 8 Profiled Glazing Reveals & Cladding                                                                      | Aluminium Composite Cladding     | Pure White 10                   |
| 9 External Paver                                                                                           | Surface Gallery 1200x600         | Basle Grey Textured             |
| 10 Full Height Profiled Insulated Metal Wall Cladding - Type 1 With 2.4m High Precast Concrete Dado Behind | Colorbond                        | Monument                        |
| 11 Full Height Profiled Insulated Metal Wall Cladding - Type 2 With 2.4m High Precast Concrete Dado Behind | Colorbond                        | Surfmist                        |
| 12 Full Height Profiled Insulated Metal Wall Cladding - Type 3 With 2.4m High Precast Concrete Dado Behind | Colorbond                        | Shale Grey                      |
| 13 Full Height Profiled Insulated Metal Wall Cladding - Type 4 With 2.4m High Precast Concrete Dado Behind | Colorbond                        | Goodman Green                   |
| 14 Metal Wall Cladding - Custom Orb                                                                        | Colorbond                        | Windspray                       |
| 15 Horizontal Sun Shading Louvres                                                                          | Powdercoat                       | Duratec Zeus Dark Grey Matte    |
| 16 Precast Concrete Dado Panels Behind Insulated Wall Cladding                                             | Nil finish                       | -                               |
| 17 Metal Roller Shutter Doors                                                                              | Galvanised & Paint Finish        | Shale Grey                      |
| 18 Profiled Metal Roof Sheetting                                                                           | Zincalume / Kliplok              | Zincalume                       |
| 19 Translucent Roof Sheetting                                                                              | Wonderglass GC                   | Opal                            |
| 20 Vertical Sun Shading Louvres - Prefinished Timber Composite                                             | Proderna                         | Rustik                          |
| 21 PFC Surround to Roller Shutter Doors                                                                    | -                                | Shale Grey                      |
| 22 Awning Steel Structure                                                                                  | -                                | Galvanised                      |
| 23 Gutters & DP's warehouse                                                                                | TBC                              | Colour 'Shale Grey'             |
| 24 External Concrete Column                                                                                | Paint                            | Dark Grey                       |
| 25 Office Roof Soffit Lining - Prefinished FC                                                              | Vitrapanel                       | Tyldesley (white colour)        |
| 26 RC Panel                                                                                                | Paint                            | Shale Grey                      |
| 27 Office Roof Barge                                                                                       | Aluminium Composite Cladding     | Signal Grey                     |

