


BLOCK C, D & E DETAIL PLAN

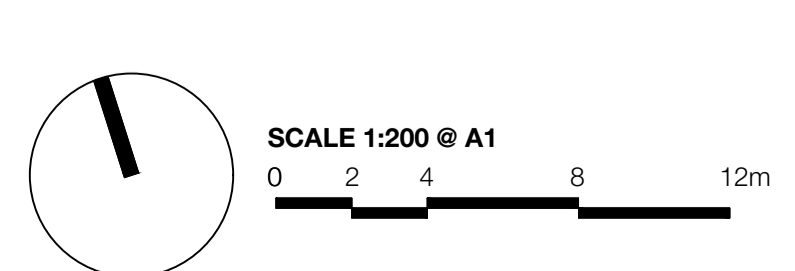

LEGEND

	SITE BOUNDARY		PAVING TYPE 3 - 20-40mm GARDEN PEBBLES		FENCE TYPE 1 - 1800mm H COLOURBOND FENCE TO MANUFACTURER SPEC. FINISH: POWDER-COATED COLOUR MONUMENT		PROPOSED FEATURE TREES		PROPOSED TREES		GRC POT - 600 MEDIUM CYLINDER		PERMEABLE PAVING
	PAVING TYPE 1 - EXPOSED AGGREGATE CONCRETE		PAVING TYPE 4 - 600 x 600 x 45mm CONCRETE PAVER		FENCE TYPE 2 - CONCRETE SLEEPER RETAINING WALL TO CIVIL LEVEL. FINISH: WOOD-GRAIN COLOUR. CHARCOAL		PROPOSED FEATURE SHRUBS		PROPOSED HEDGING		ACCESS GATE		FEATURE PAVING
	PAVING TYPE 2 - TILE ON SLAB		TURF		100 X 3mm ALUMINIUM STEEL GARDEN EDGING. FINISH: MILLED		PROPOSED GROUNDCOVERS		PROPOSED SHRUBS		PERGOLA		


project: The Yards, Bomaderry
 client: SCCH
 date: 2024 10 30
 revision: C
 drawn: RA
 checked: AL

TaylorBrammer
 TAYLOR BRAMMER LANDSCAPE ARCHITECTS PTY LTD
 218 Oxford Street Woodlark, NSW, 2025 E: sydney@taylorbrammer.com.au T: 61 2 9397 8855
 Copyright of Taylor Brammer Landscape Architects Pty Ltd. ABN 61 088 724 988

LA104



BLOCK A & B DETAIL PLAN

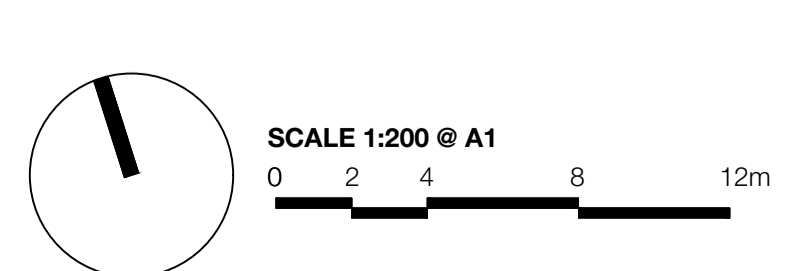


LEGEND

	SITE BOUNDARY		PAVING TYPE 3 - 20-40mm GARDEN PEBBLES		FENCE TYPE 1 - 1800mm H COLOURBOND FENCE TO MANUFACTURER SPEC. FINISH: POWDER-COATED COLOUR MONUMENT		PROPOSED FEATURE TREES		PROPOSED TREES		GRC POT - 600 MEDIUM CYLINDER		PERMEABLE PAVING
	PAVING TYPE 1 - EXPOSED AGGREGATE CONCRETE		PAVING TYPE 4 - 600 x 600 x 45mm CONCRETE PAVER		FENCE TYPE 2 - CONCRETE SLEEPER RETAINING WALL TO CIVIL LEVEL. FINISH: WOOD-GRAIN COLOUR CHARCOAL		PROPOSED FEATURE SHRUBS		PROPOSED HEDGING		ACCESS GATE		FEATURE PAVING
	PAVING TYPE 2 - TILE ON SLAB		TURF		100 X 3mm ALUMINIUM STEEL GARDEN EDGING. FINISH: MILLED		PROPOSED GROUNDCOVERS		PROPOSED SHRUBS		PERGOLA		

project: The Yards, Bomaderry
client: SCCH
date: 2024 10 30
revision: C
drawn: RA
checked: AL

TaylorBrammer
 TAYLOR BRAMMER LANDSCAPE ARCHITECTS PTY LTD
218 Oxford Street Woodlark, NSW, 2025 E: sydney@taylorbrammer.com.au T: 61 2 9287 8855
 Copyright of Taylor Brammer Landscape Architects Pty Ltd. ABN 61 088 724 988

LA105

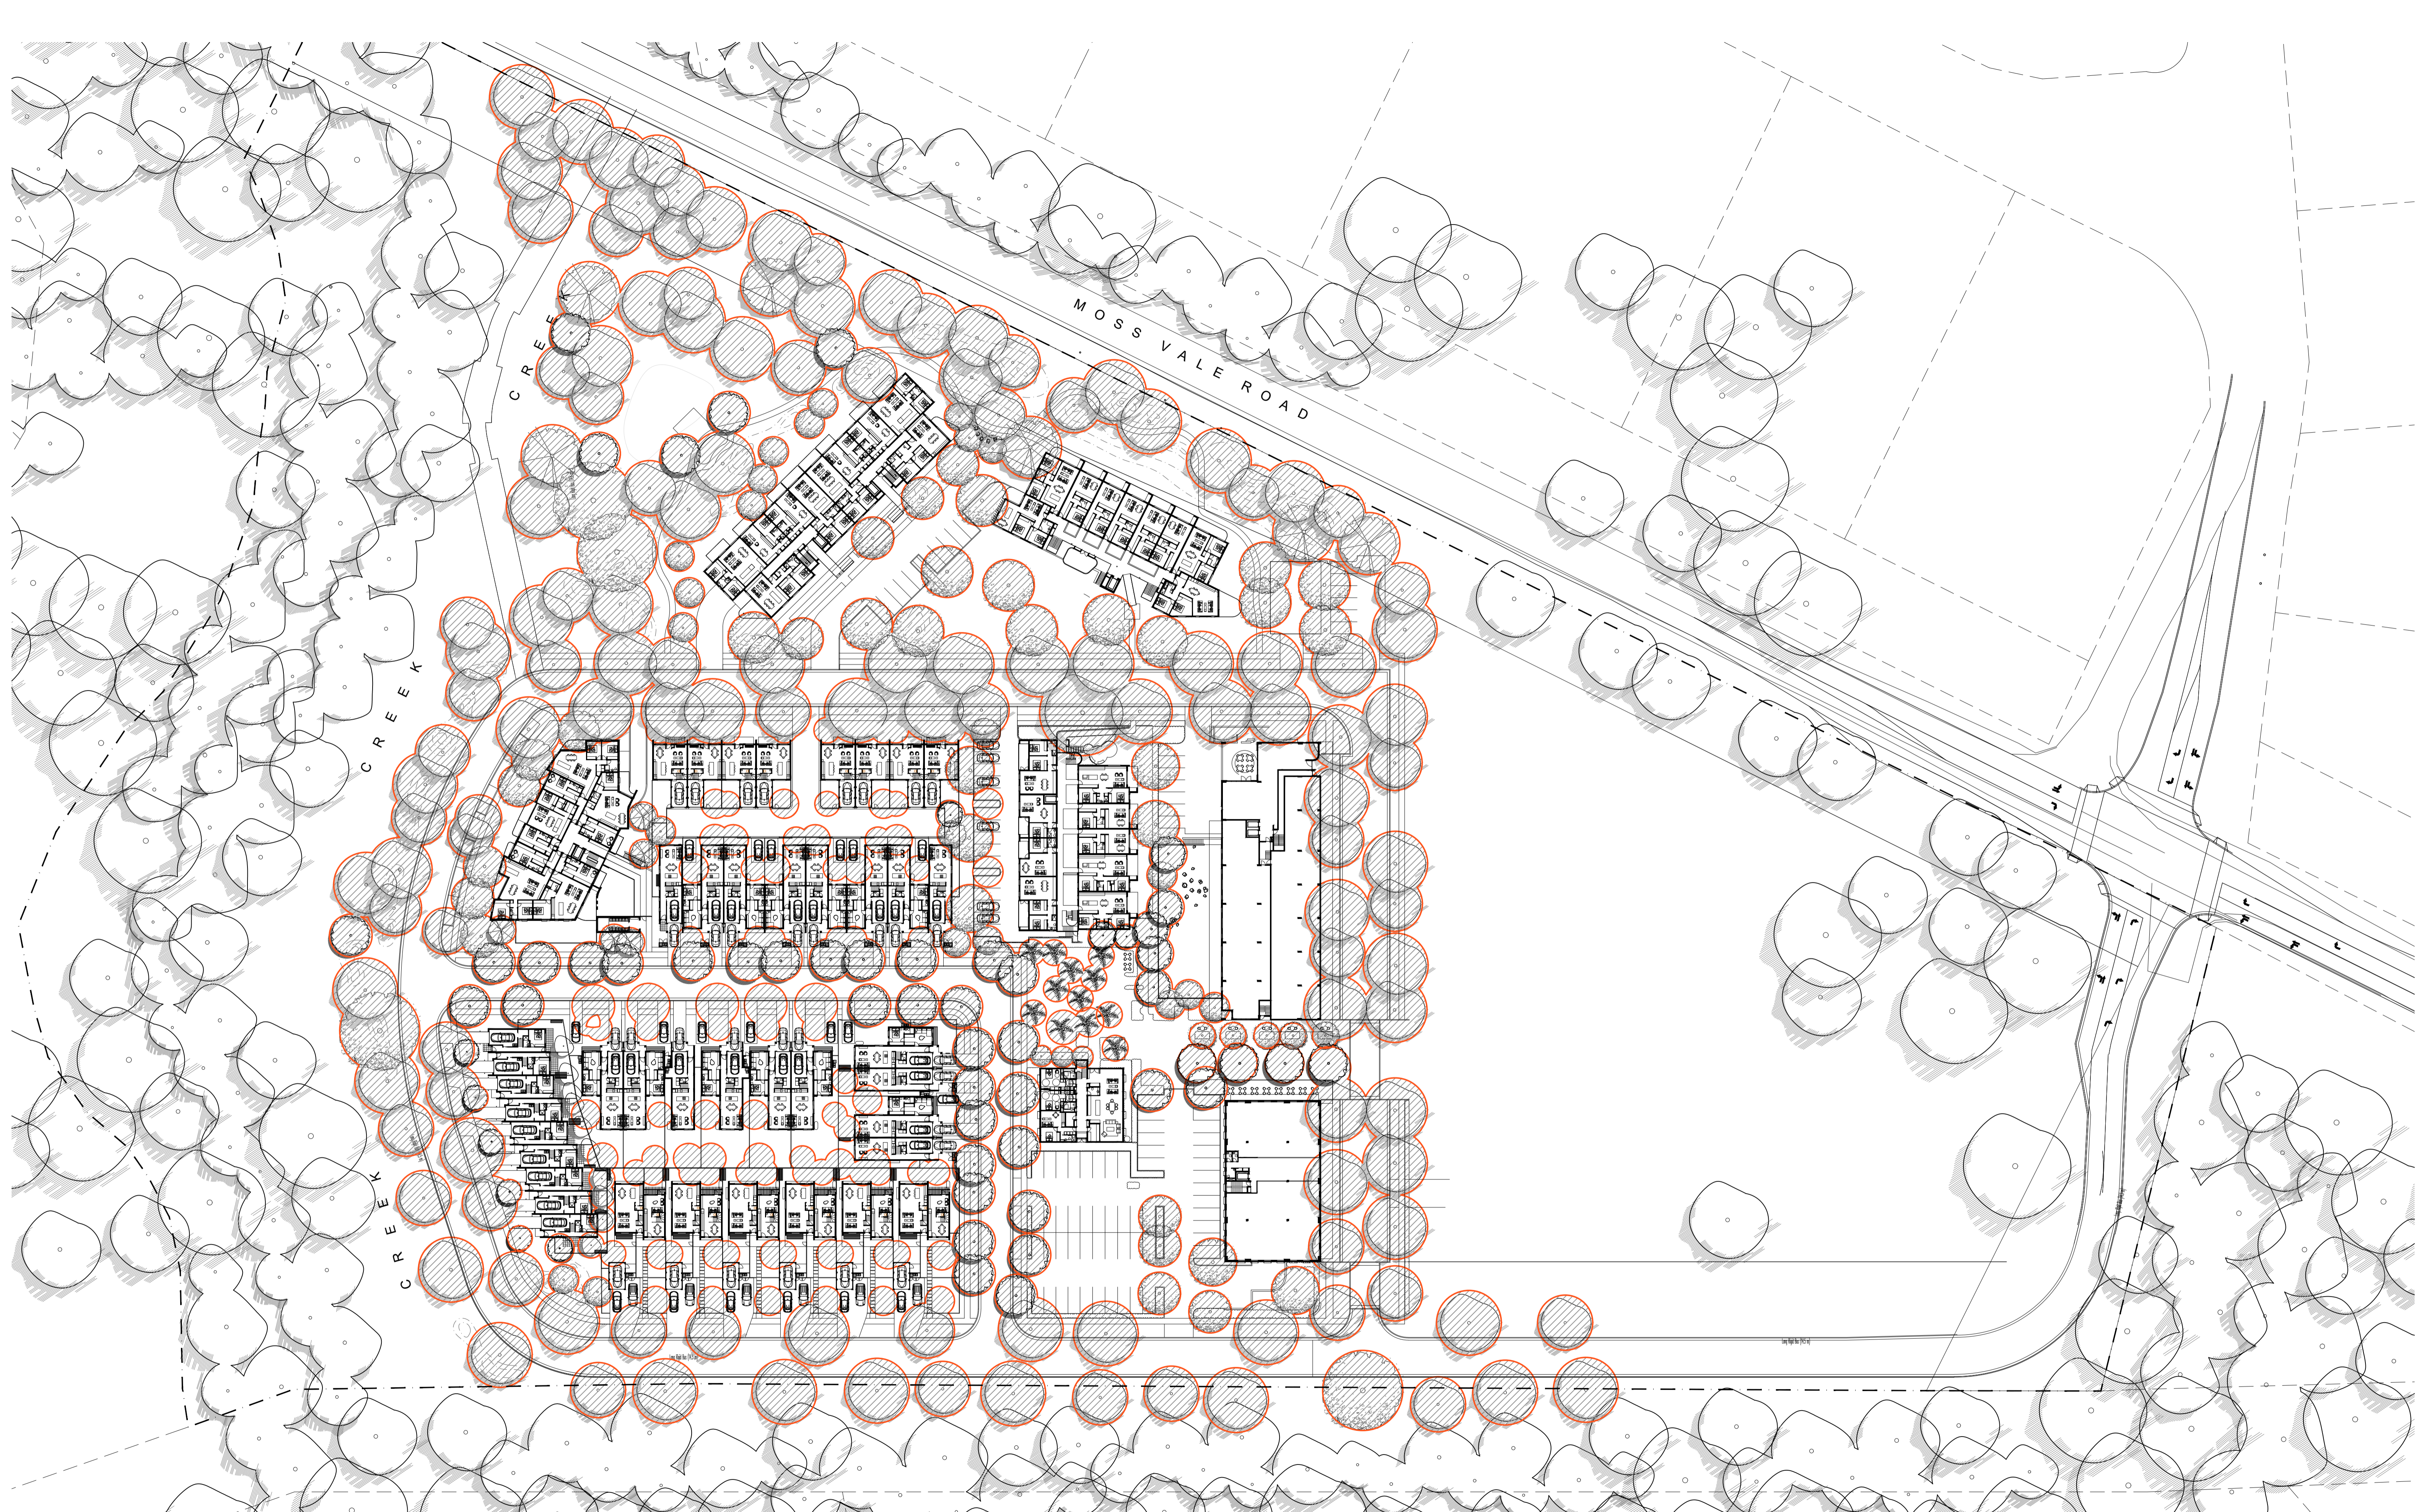

TREE CANOPY PLAN

LEGEND

 TOTAL CANOPY AREA = 18,907 SQM

SCALE 1:1000 @ A1
0 6 12 24 36m

project: The Yards, Bomaderry
 client: SCCH
 date: 2024 10 30
 revision: C
 drawn: RA
 checked: AL

TaylorBrammer
 TAYLOR BRAMMER LANDSCAPE ARCHITECTS PTY LTD
SYDNEY 02 9210 1000
 218 Oxford Street Woodlawn, NSW, 2025 E: sydney@taylorbrammer.com.au T: 61 2 9287 8855
 Copyright of Taylor Brammer Landscape Architects Pty Ltd. ABN: 61 088 724 988

CHK
LA200



LA302 LANDSCAPE PLANTING PLAN 2/2

LA301 LANDSCAPE PLANTING PLAN 1/2

LA400 TYPICAL 3B VILLA (LOT G)


LA401 TYPICAL 3B & 3B+1BS (LOT H)

LA402 TYPICAL 3B & 3B+1BS (LOT E)

LA404 TYPICAL 3B & 1B+S (LOT C)

TYPICAL 3B (LOT D) LA403

PLANTING MASTERPLAN

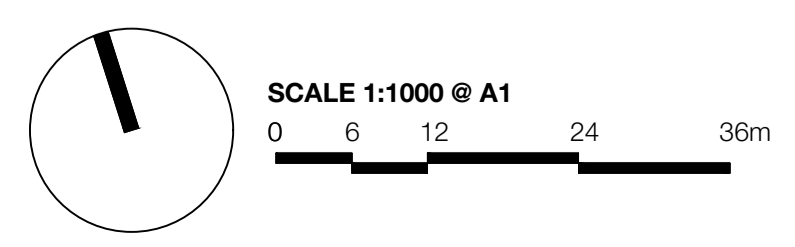

project: The Yards, Bomaderry
 client: SCCH
 date: 2024 10 30
 revision: C
 drawn: RA
 checked: AL

TaylorBrammer
 TAYLOR BRAMMER LANDSCAPE ARCHITECTS PTY LTD
©INCHART 2023/24
 218 Oxford Street Woodlark, NSW, 2025 E: info@taylorbrammer.com.au T: 61 2 9387 8855
 Copyright of Taylor Brammer Landscape Architects Pty Ltd. ABN 61 08 724 988

CHK
LA300