



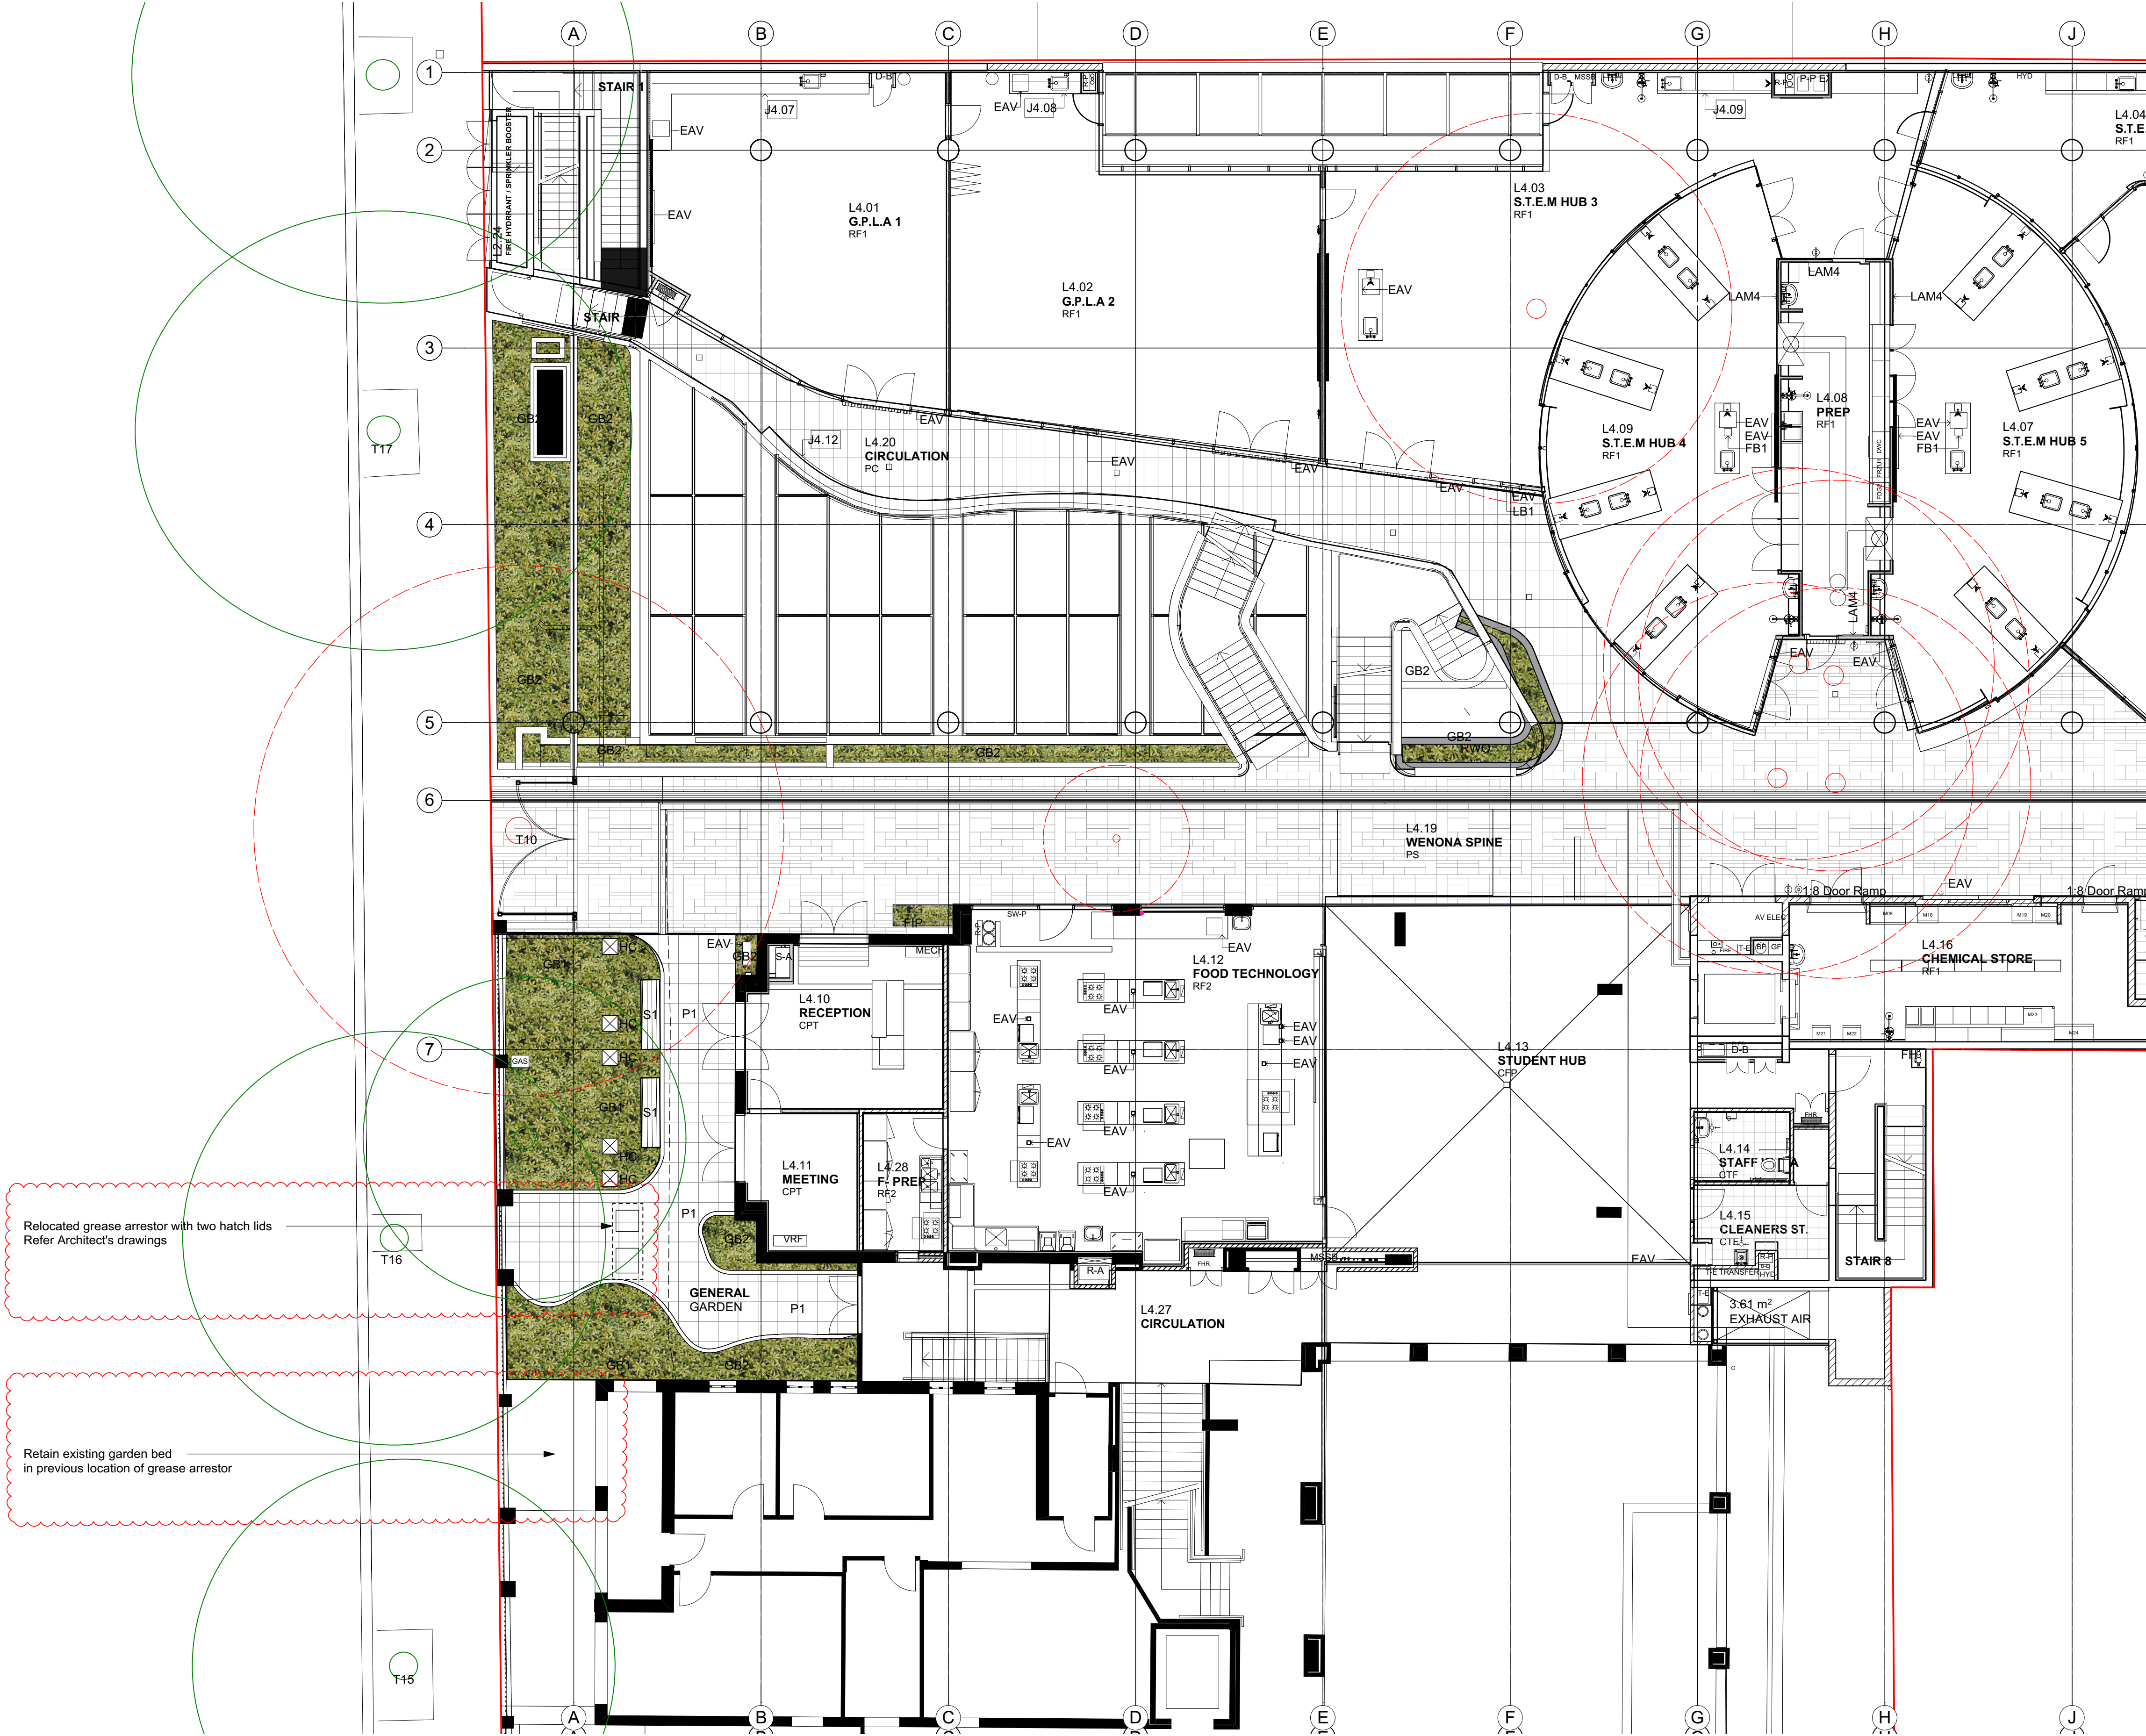

1 Plan: Level 4 Landscape
Scale 1:100

Note:
Irrigation to be installed
in all garden beds

Rev	Amendment	Date	By
D	Section 96 - draft	02/05/18	GD
E	Section 96 - revised substation and tree removal	03/05/18	GD
F	Section 96 - relocated grease arrestor	09/05/18	GD
G	Section 96 - relocated grease arrestor	26/06/18	GD

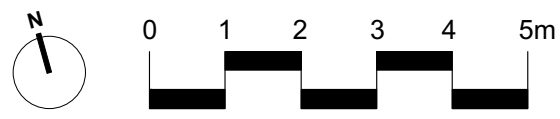

IMPORTANT NOTES:
All dimensions are to be verified by the client prior to construction.
CLIENT
Wenona School

SCALE
1:100 @ A1

CHECKED
GD

DRAWN
BP

STAGE
S96

DWG. TITLE
Level 4 Landscape Plan

PROJECT
Wenona Project Archimedes