


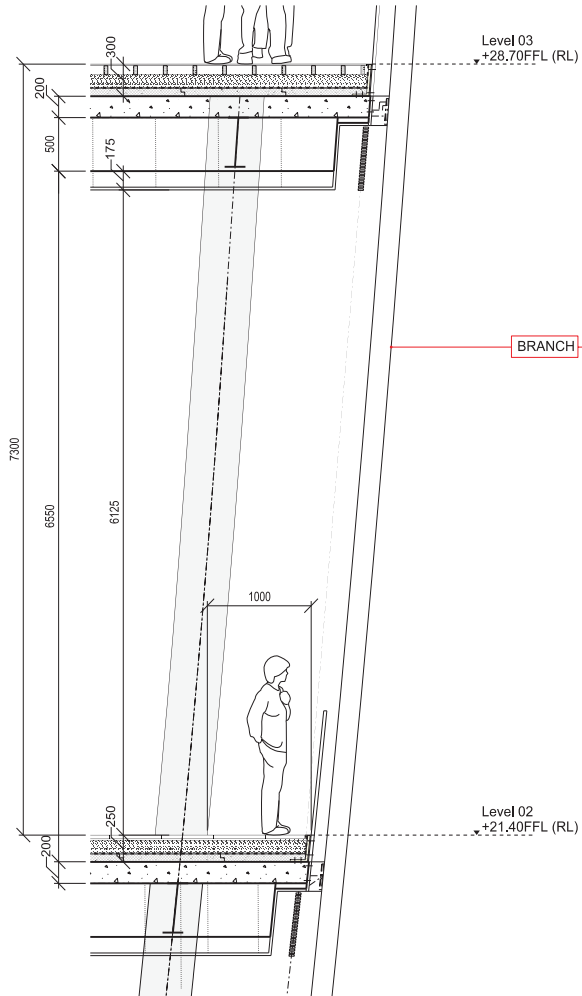


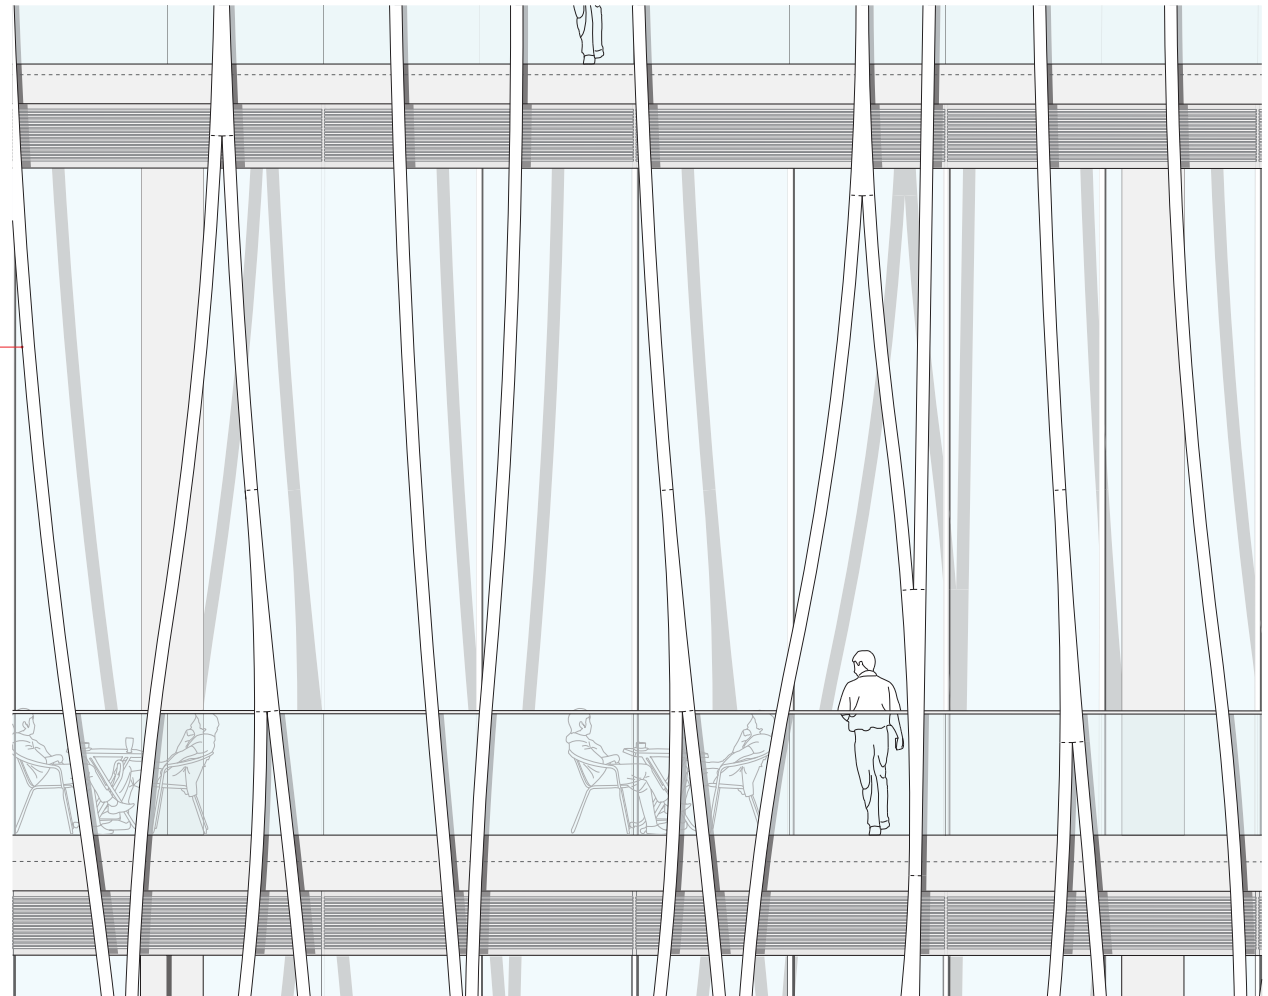

West façade partial section

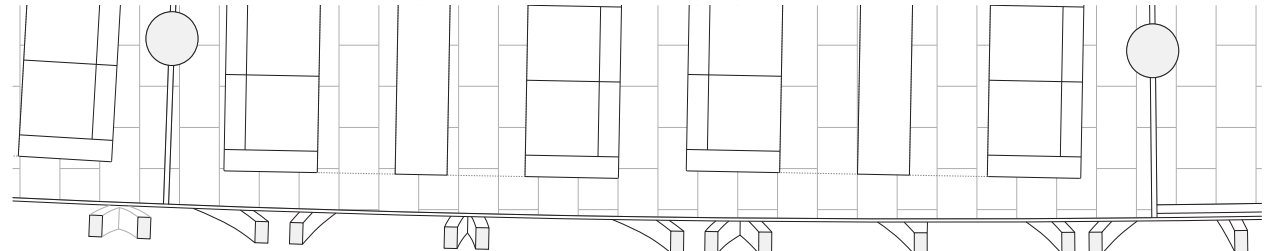


West façade partial elevation

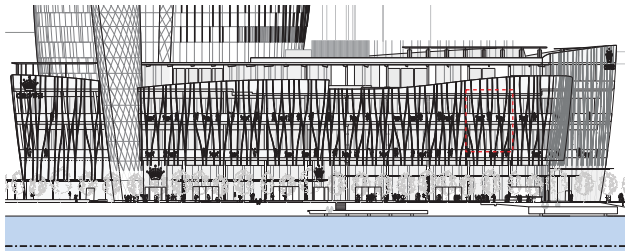


West façade partial plan

DIAGRAM 1

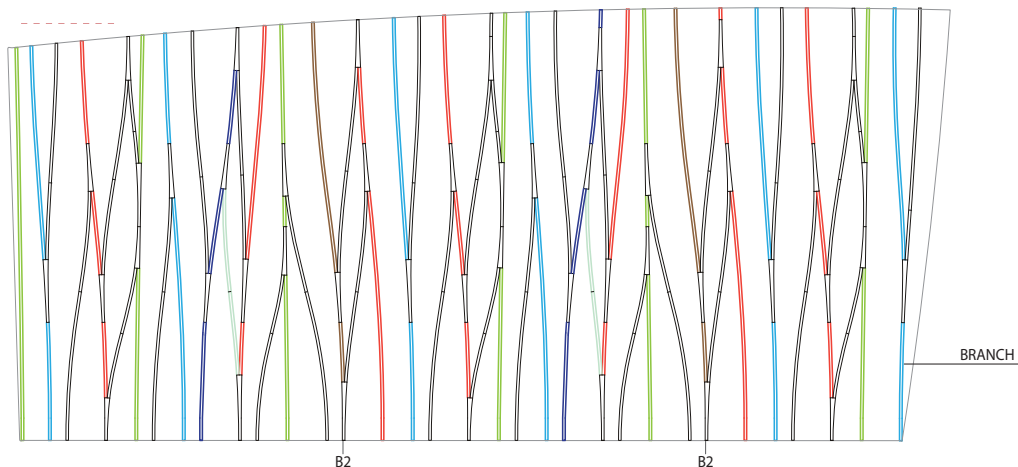

Branch Design


EXAMPLE: PROFILE B2

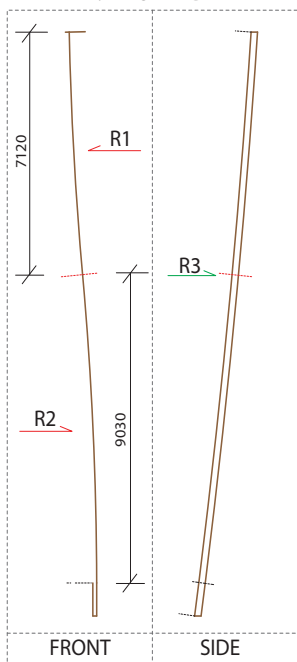


R1: 97.3 m R2: 97.3 m R3: 260.75 m

RADIUS RANGE

R1: from 54.3 m to 291.5 m
R2: from 54.3 m to 291.5 m
R3: 260.75 m constant

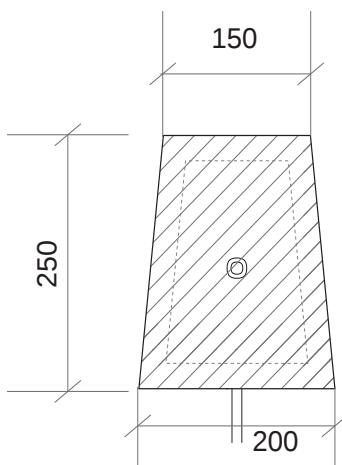

Plan

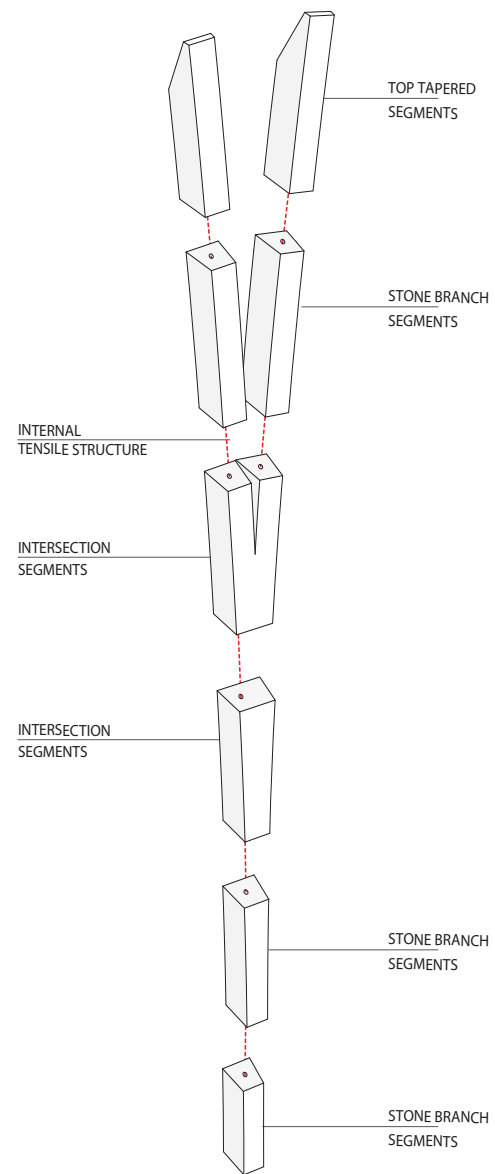

Axonometric



This Page Intentionally Left Blank