



DATE PLOTTED: 14 February 2014 3:53 PM BY: RICHARD TU (SYDNEY)

XREF'S: GRP-SHT-B1; BU-LOGO-B1; 74216-28a.m; X-STAGE BOUNDARIES: X-ARCHITECTURE MASTER MOD 0.m; X-GAS SERVICE EXISTING; CD-SHT-B1; X-GAS SERVICE PROPOSED; X-ARCH ALL STAGES; X-DETAIL SURVEY
CAD FILE: X-Project5064710035_Crown Development BarangarooDrawings.mdw; X-Project5064710035_Crown Development BarangarooDrawings.mdw; X-Project5064710035_Crown Development BarangarooDrawings.mdw; X-Project5064710035_Crown Development BarangarooDrawings.mdw

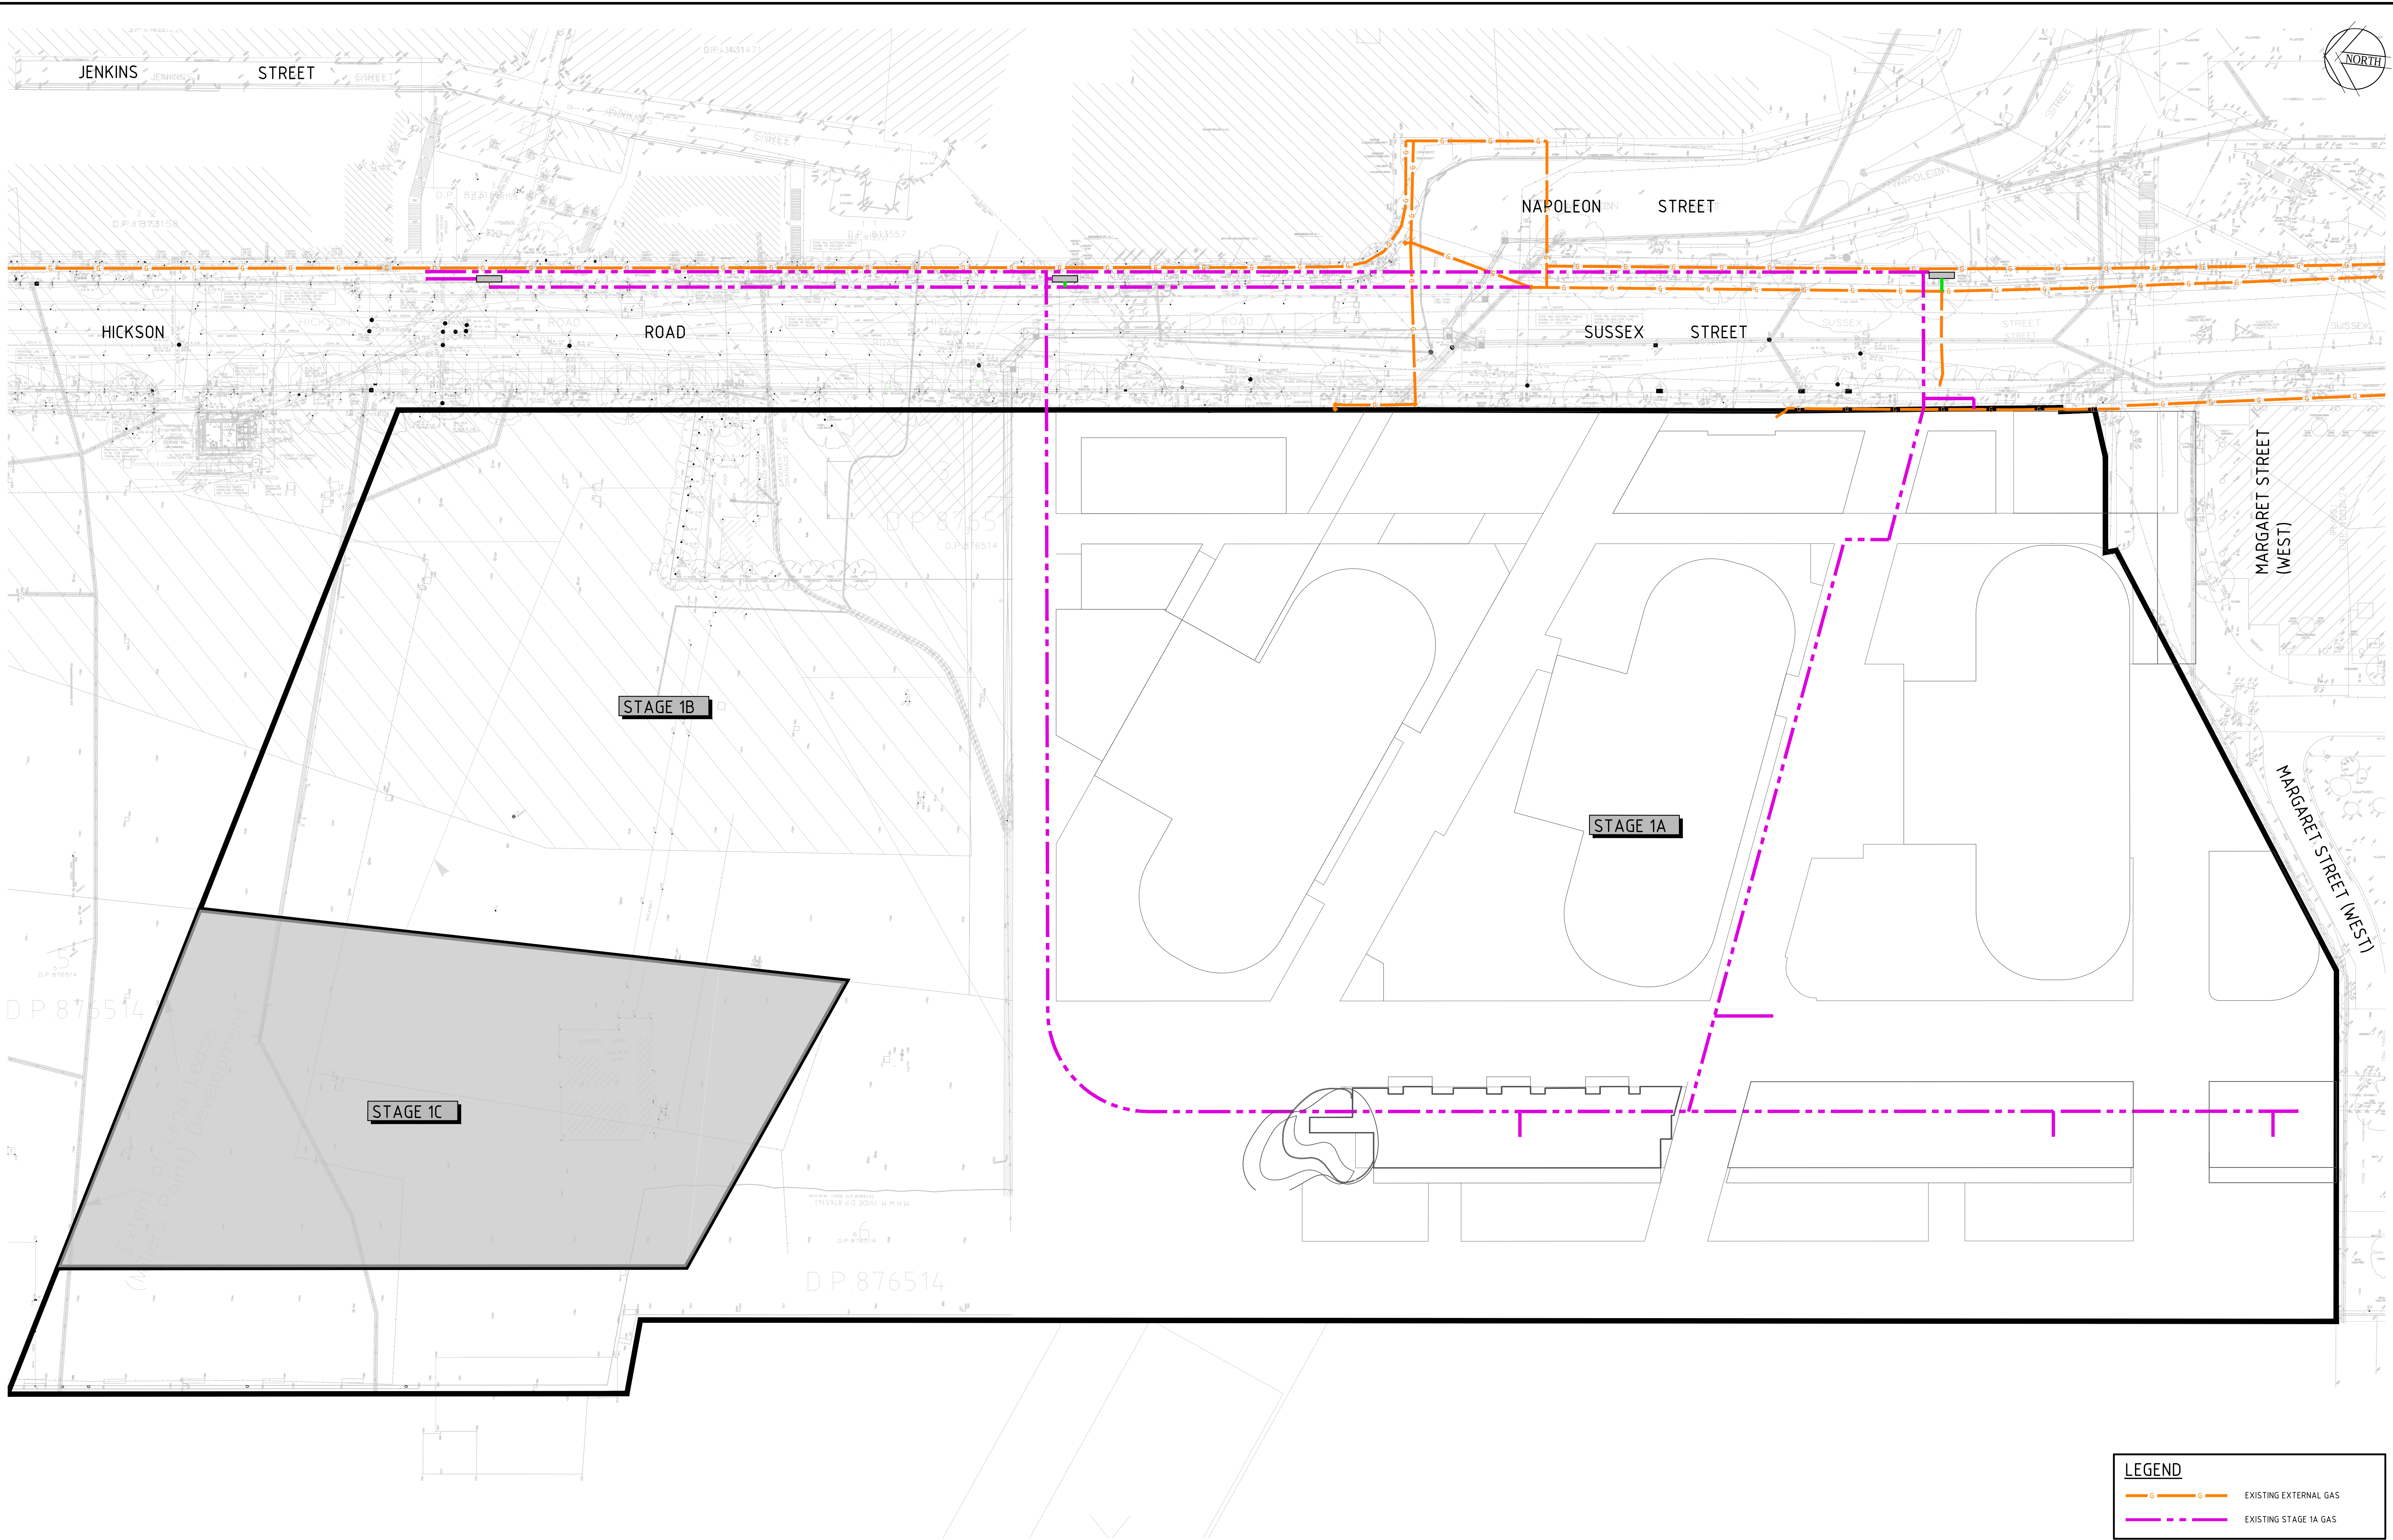

Rev	Date	Description	Des.	Verif.	Appd.	Rev.	Date	Description	Des.	Verif.	Appd.
1	14.02.14	ISSUED FOR INFORMATION									

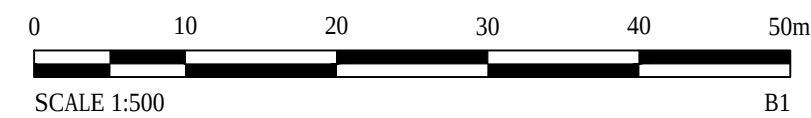

© Cardno Limited All Rights Reserved.
This document is produced by Cardno Limited solely for the benefit of and use by the client in accordance with the terms of the retainer. Cardno Limited does not and shall not assume any responsibility or liability whatsoever to any third party arising out of any use or reliance by third party on the content of this document.




Drawn	RT	Date	FEB'14
Checked	AD	Date	FEB'14
Designed	MV	Date	FEB'14
Verified	AD	Date	FEB'14
Approved	AD	Date	FEB'14

Client	CROWN MELBOURNE LIMITED
	CIVIL ENGINEERING CONSTRUCTION DESIGN CROWN DEVELOPMENT BARANGAROO
	EXISTING GAS SERVICES

Status	FOR INFORMATION ONLY NOT TO BE USED FOR CONSTRUCTION PURPOSES
Datum	A.H.D.
Register	
Scale	1:500
Size	B1
Drawing Number	50614035-SK013
Revision	01

DATE PLOTTED: 14 February 2014 3:59 PM BY: RICHARD TU (SYDNEY)

XREF'S: GRP-SHT-B1; BUILDING: 74216-36a.m; X-STAGE BOUNDARIES: X-ARCHITECTURE MASTER MOD 0.m; X-GAS SERVICE PROPOSED: X-GAS SERVICE EXISTING: X-DIG-SHT-B1; X-STGB ARCH GROUND: X-STGB ARCH BASEMENT L3; X-ARCH ALL STAGES: X-DETAIL SURVEY
X-D FILE: X-Project5064710035; Crown Development BarangarooDrawingsB101 SK014 (01) PROPOSED GAS SERVICES.dwg

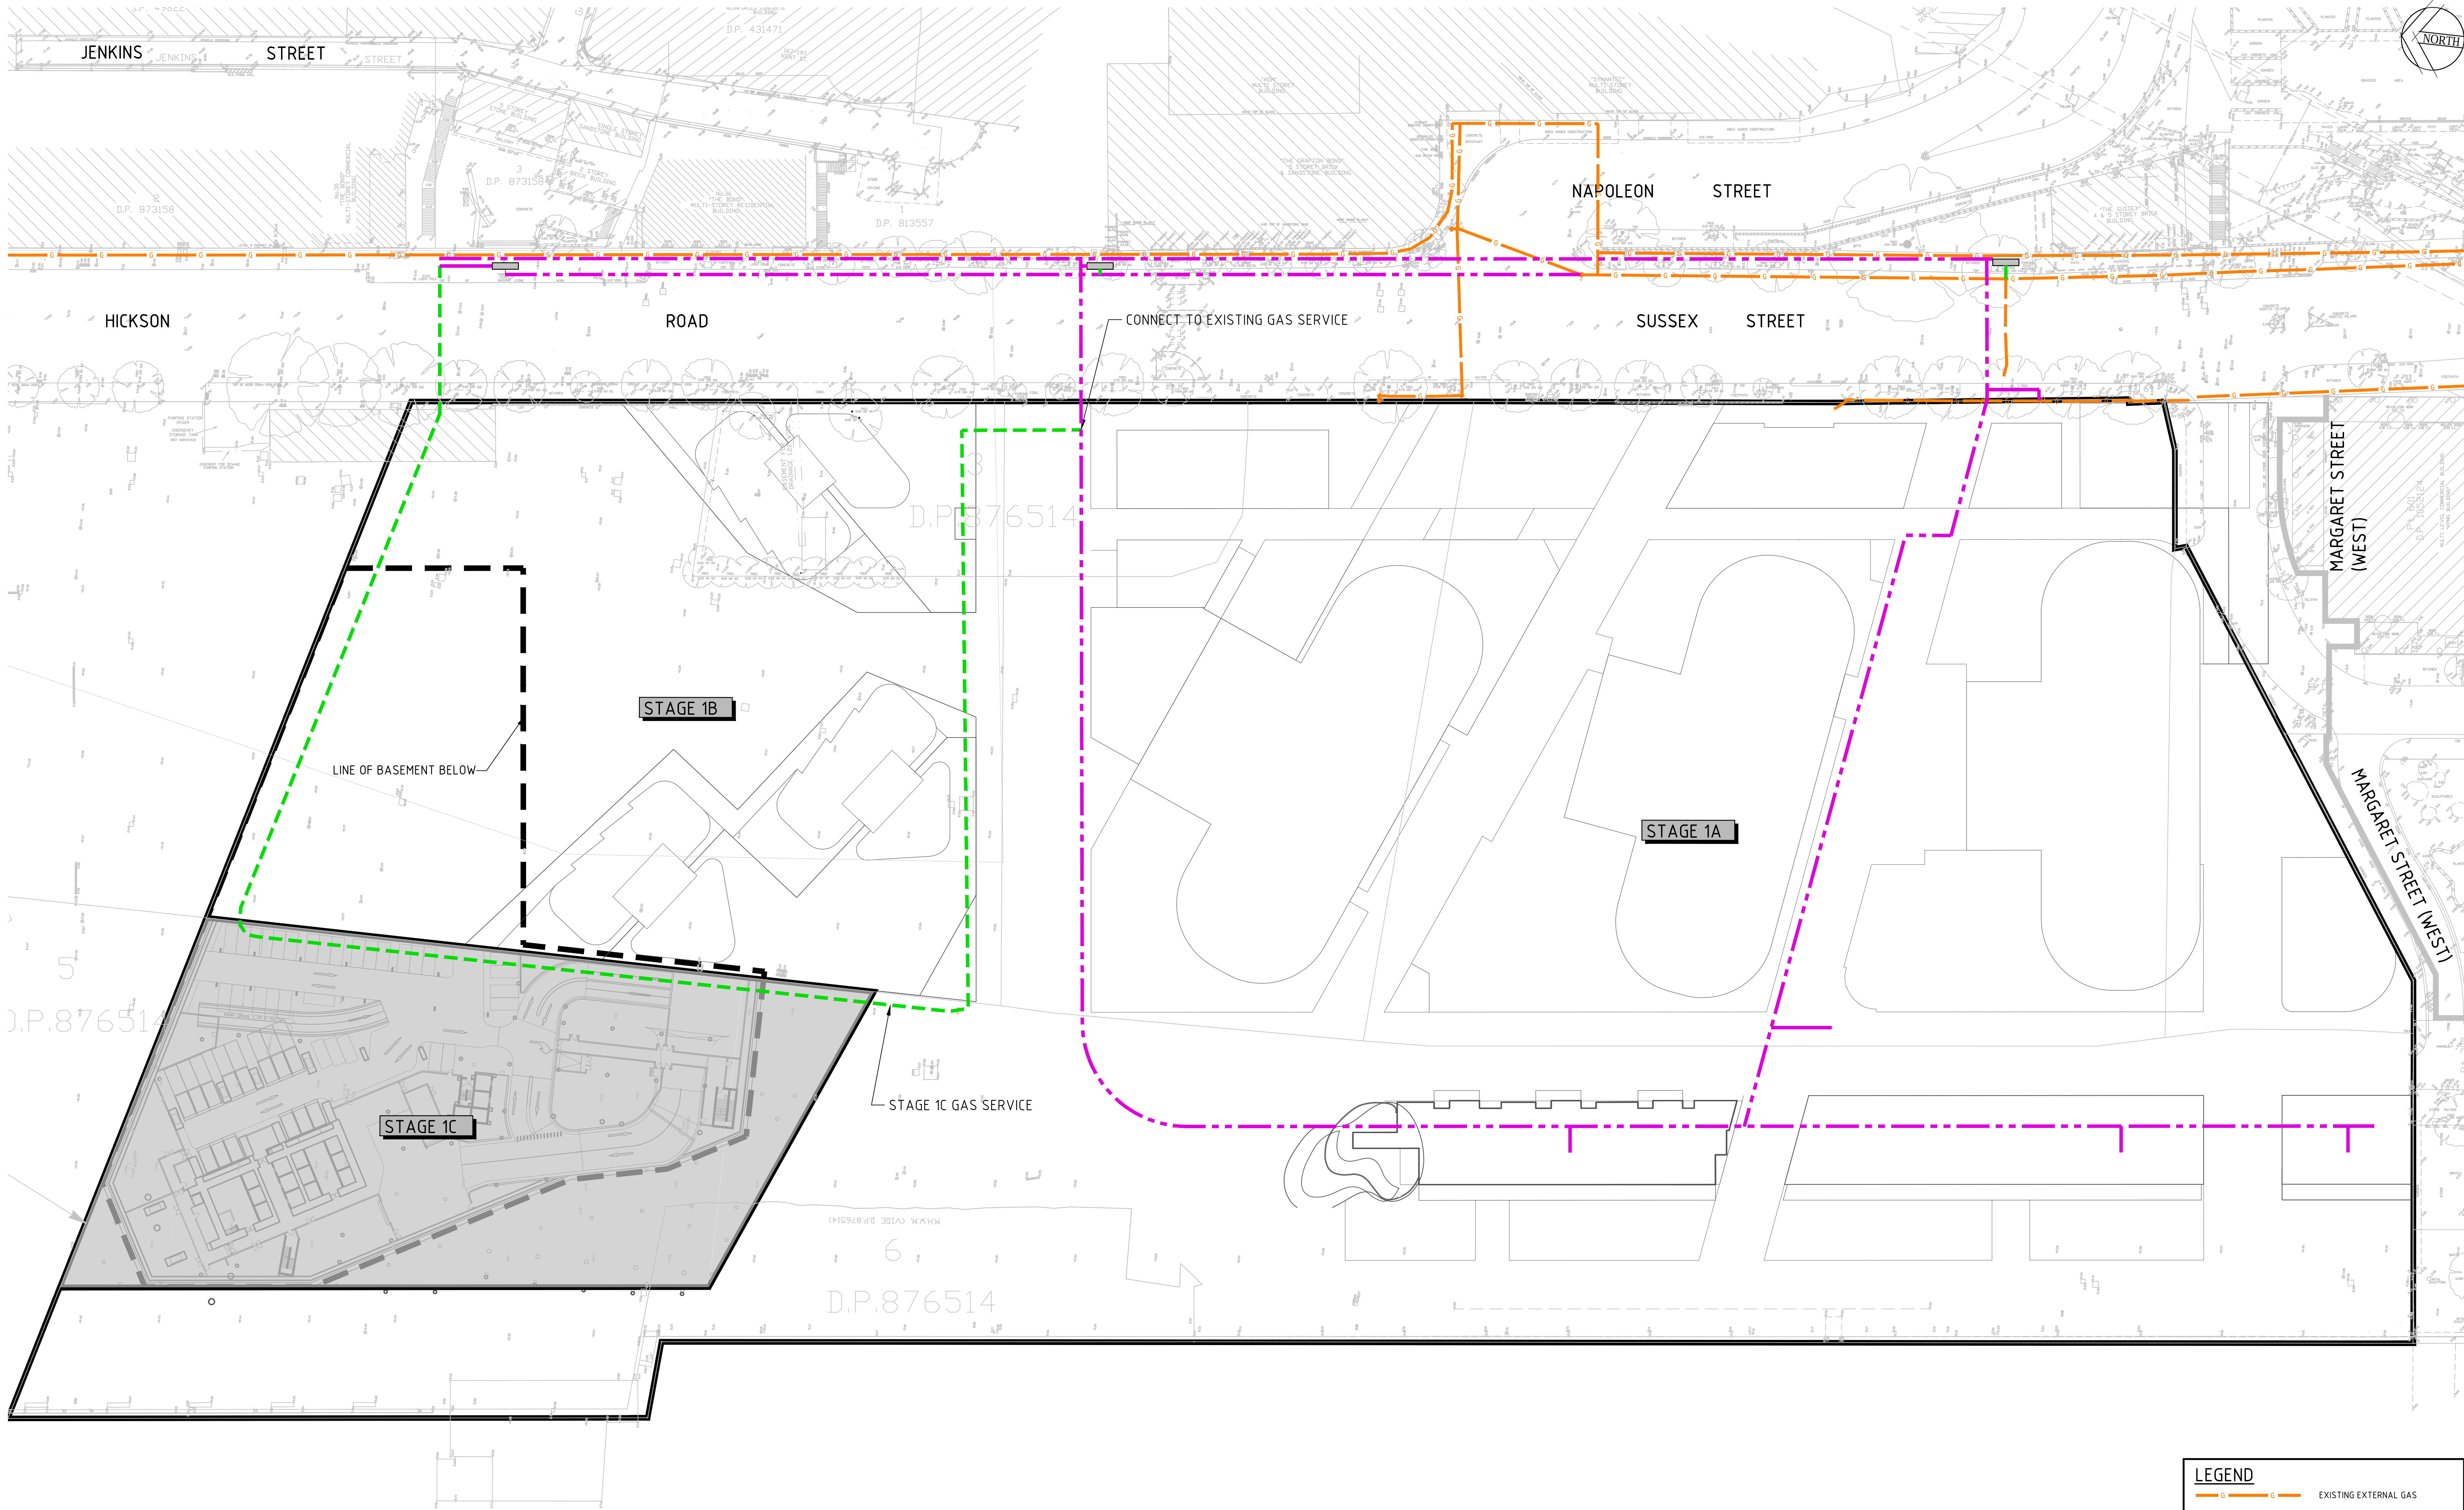

LEGEND			
	G	EXISTING EXTERNAL GAS	
	G	EXISTING STAGE 1A GAS	
	G	PROPOSED STAGE 1B & 1C GAS	

Rev	Date	Description	Des.	Verif.	Appd.	Rev.	Date	Description	Des.	Verif.	Appd.
1	14.02.14	ISSUED FOR INFORMATION		MV	AD	AD					



© Cardno Limited All Rights Reserved.
This document is produced by Cardno Limited solely for the benefit of and use by the client in accordance with the terms of the retainer. Cardno Limited does not and shall not assume any responsibility or liability whatsoever to any third party arising out of any use or reliance by third party on the content of this document.



ABN 95 001165 935
Level 9, The Forum, 203 Pacific Highway
St Leonards NSW Australia 2065
Phone +61 2 74 96 7700 Fax +61 2 74 96 5170
Email: Sydney@cardno.com.au Web: www.cardno.com.au

Drawn	RT	Date	FEB'14
Checked	AD	Date	FEB'14
Designed	MV	Date	FEB'14
Verified	AD	Date	FEB'14
Approved	AD	Date	FEB'14

Client	CROWN MELBOURNE LIMITED		
	CIVIL ENGINEERING CONSTRUCTION DESIGN		
	CROWN DEVELOPMENT BARANGAROO		
	PROPOSED GAS SERVICES		

FOR INFORMATION ONLY NOT TO BE USED FOR CONSTRUCTION PURPOSES			
Status	A.H.D.	Register	Scale
Datum	1:500	Size	B1
Drawing Number	50614035-SK014	Revision	01