



1 SECTION A-A
SCALE:1:5

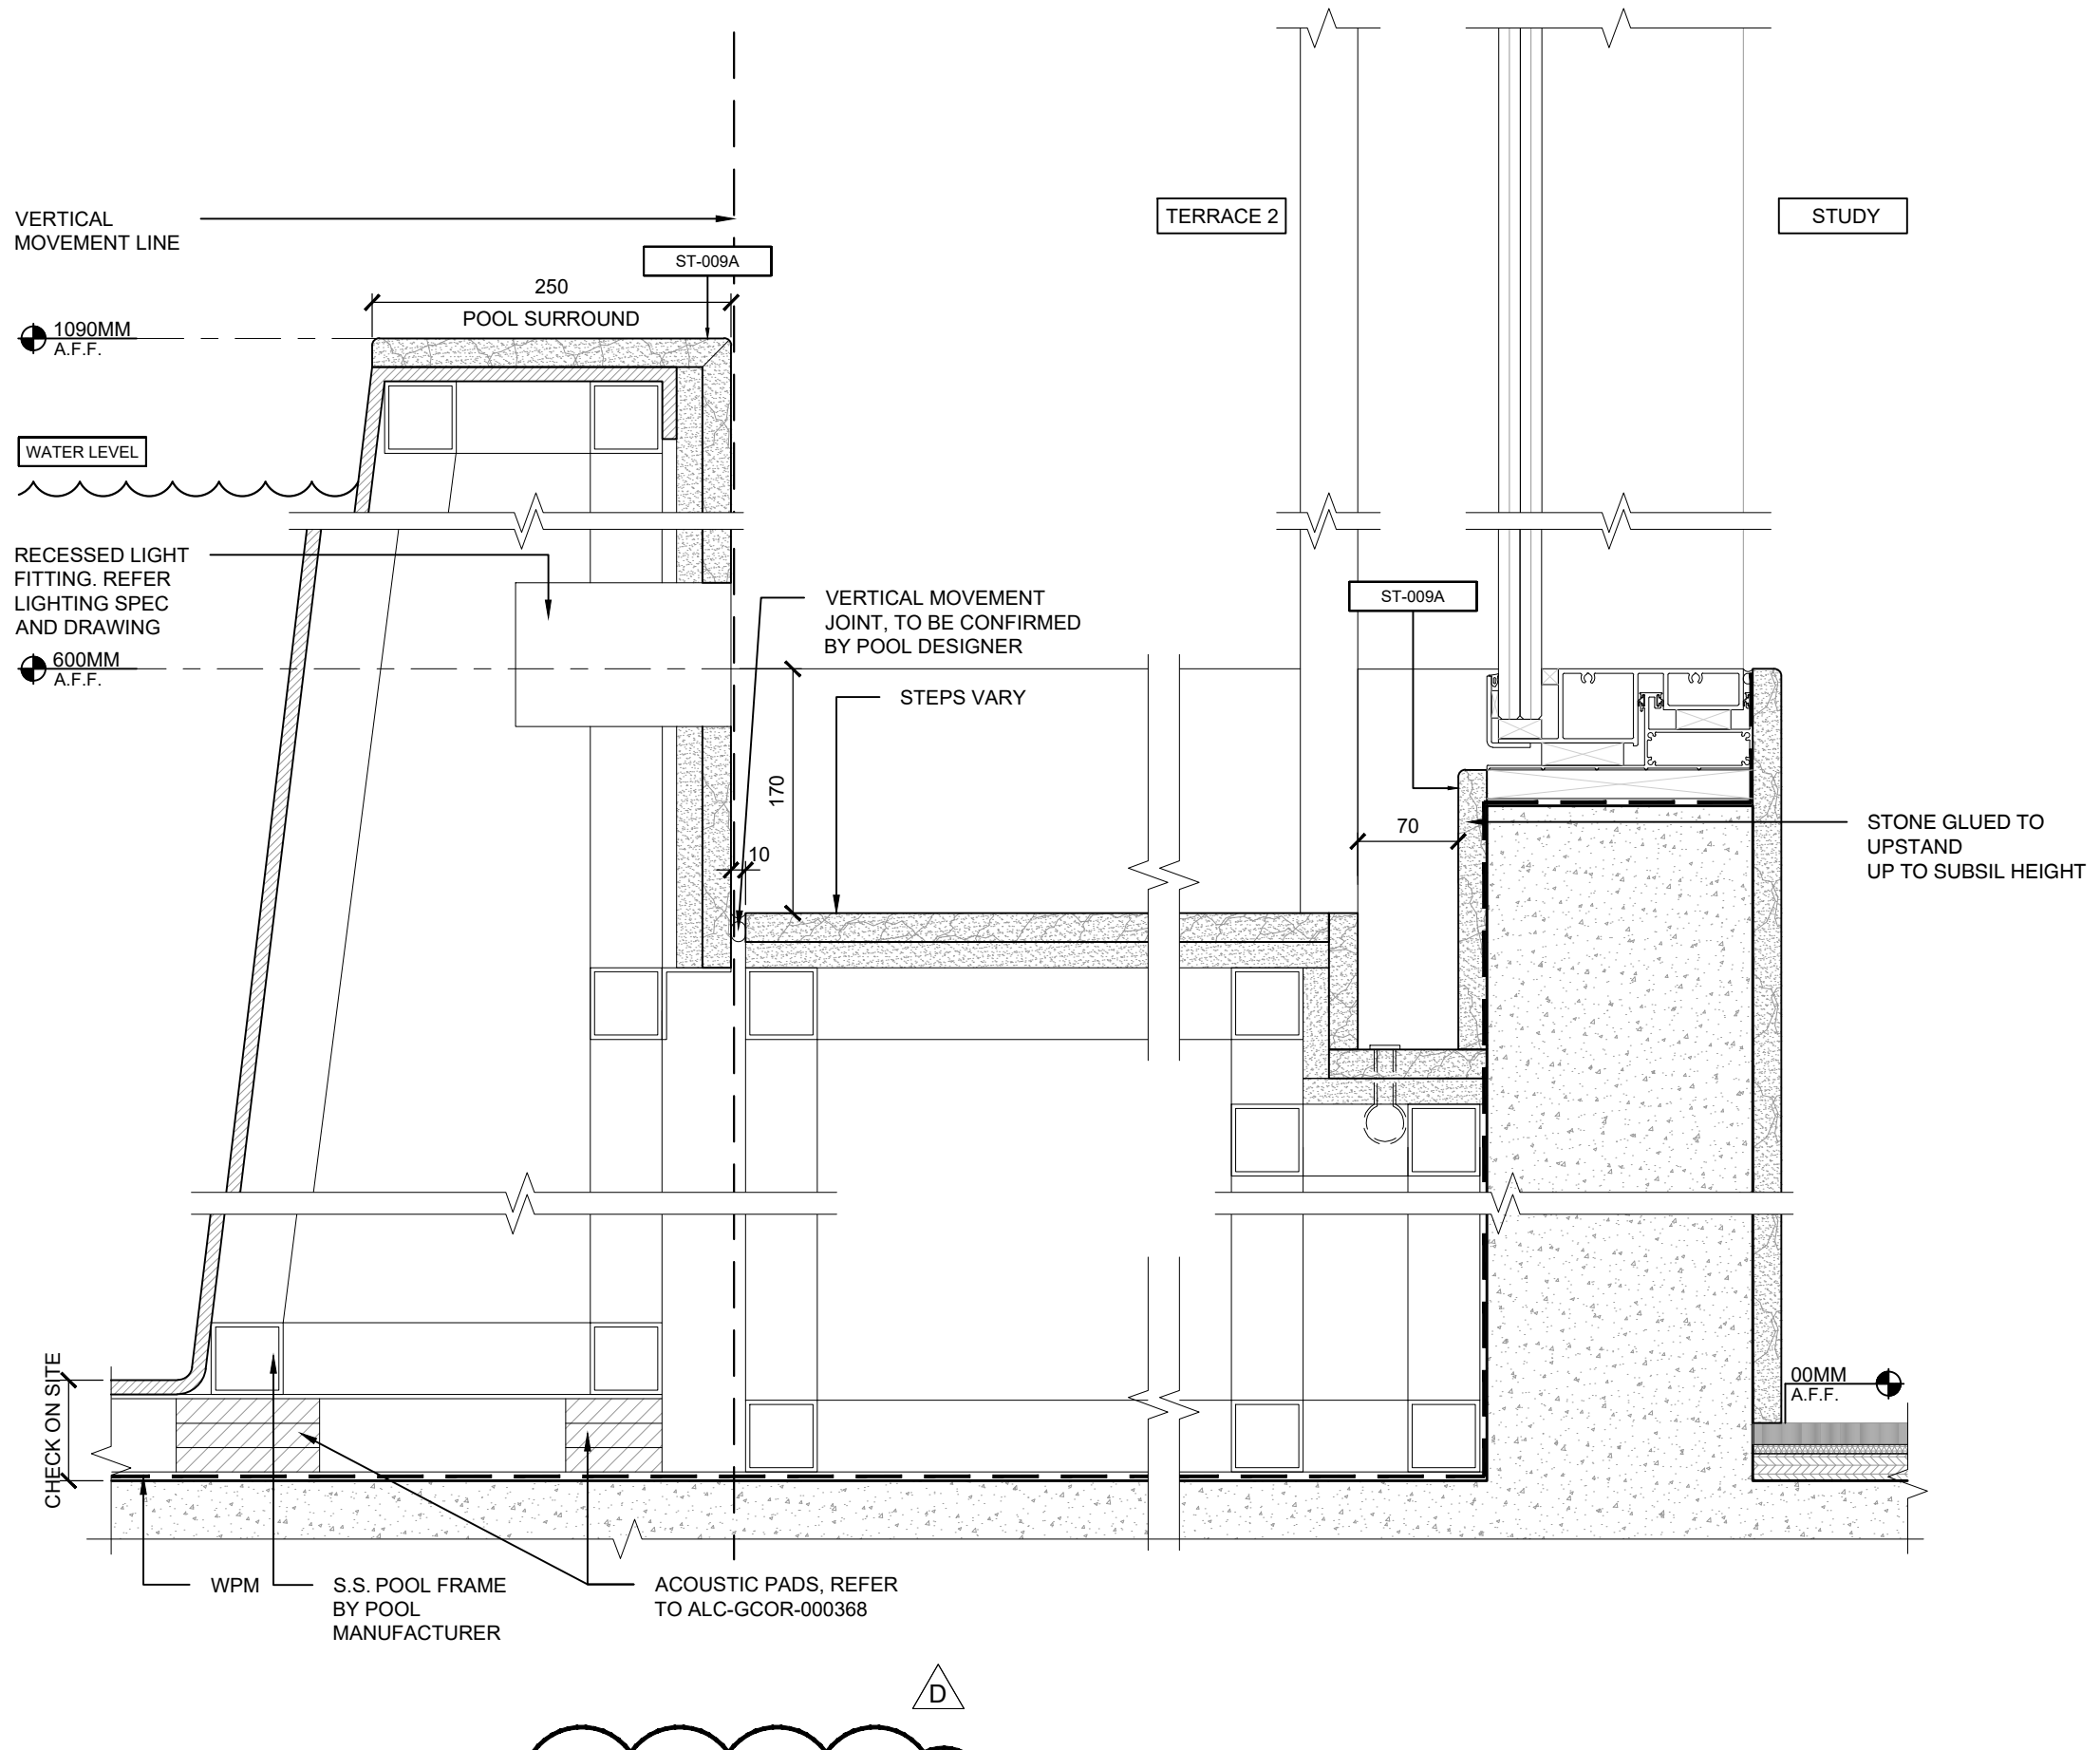

2 SECTION B-B
SCALE:1:5

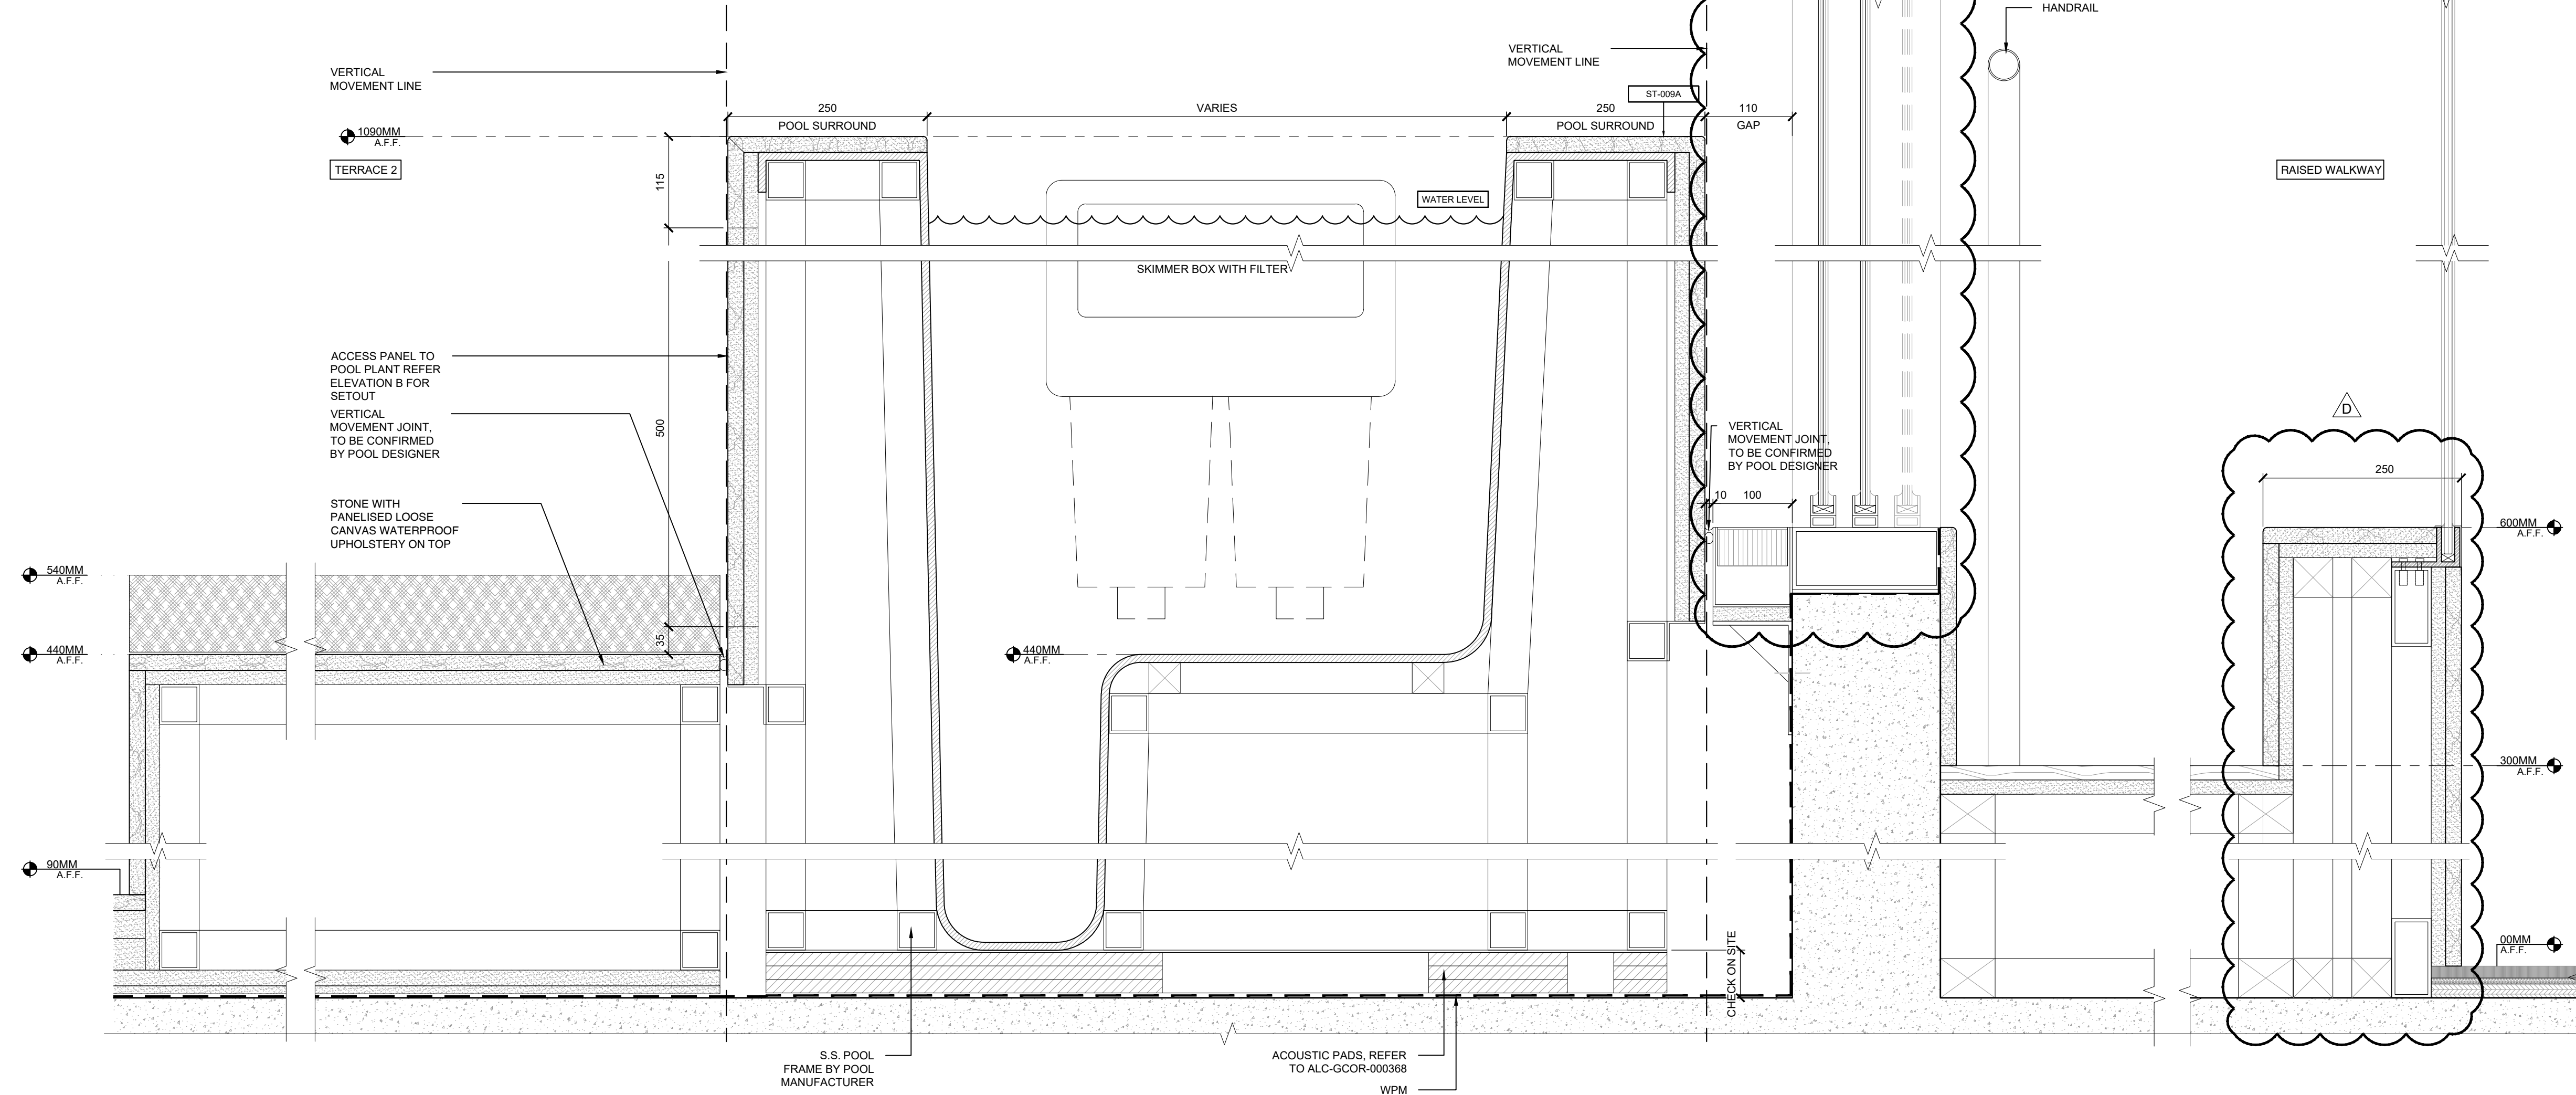

3 SECTION C-C
SCALE:1:5

Check all dimensions and site conditions prior to commencement of any work, the purchase or ordering of any materials, fittings, plant, services or equipment and the preparation of shop drawings and or the fabrication of any components.

Do not scale drawings - refer to figured dimensions only. Any discrepancies shall immediately be referred to the architect for clarification.

All drawings may not be reproduced or distributed without prior permission from the architect.

Key Plan

D	26/08/20	100% CONSTRUCTION DOCUMENTATION	AG	DS/SP
C	18/08/20	100% CONSTRUCTION DOCUMENTATION	AG	DS/SP
B	08/07/20	100% CONSTRUCTION DOCUMENTATION	AG	DS/SP
A	16/06/20	100% CONSTRUCTION DOCUMENTATION	AG	DS/SP
Revision	Date (DD/MM/YY)	Description	Initial	Checked

Client
Crown Resorts Limited
9 Whiteham Street
South Bank VIC 3006
T +61 (0) 3 9292 8888
F +61 (0) 3 9292 8808
www.crownresorts.com.au

Principal Architect
WilkinsonEyre.Architects
London 33 Bowling Green Lane
EC1R 0BJ United Kingdom
T +44 (0) 20 7608 7900 F +44 (0) 20 7608 7901
www.wilkinsonseyre.com.au

Interior Designer
MEYERDAVIS
New York 180 Varick Street #404
New York, New York 10014
T +1 212 627 5574
www.meyerdavis.com

Executive Architect
BATESSMART
Sydney 43 Brisbane Street
Surry Hills NSW 2010 Australia
T +61 2 8354 5100 F +61 2 8354 5199
www.batesmart.com.au
Bates Smart Architects Pty Ltd ABN 68 094 740 986

Lighting Designer
POINTOFVIEW
Melbourne Unit 5, 15 Vere Street
Collingwood VIC 3066
T +61 3 9017 4161
www.pov.com.au

Sydney Level 3, 207 Clarence Street
Sydney NSW 2000
T +61 2 9818 6355 F +61 2 9810 0844

CROWN SYDNEY RESORT & HOTEL OUTDOOR SPA BATH DETAILS 2 OF 3

Status	FOR CONSTRUCTION				
Scale	AS INDICATED @ A1				
Drawn	ARCHITECTUS	Checked	DS/SP		
Project No.	CROWN				
Plot Date	N/A				
Model File	N/A				
Drawing no.	Discipline/ Doc.	Series	Sector/Level Object	Sheet	Revision
CRS_IAD_40T6410				D	