




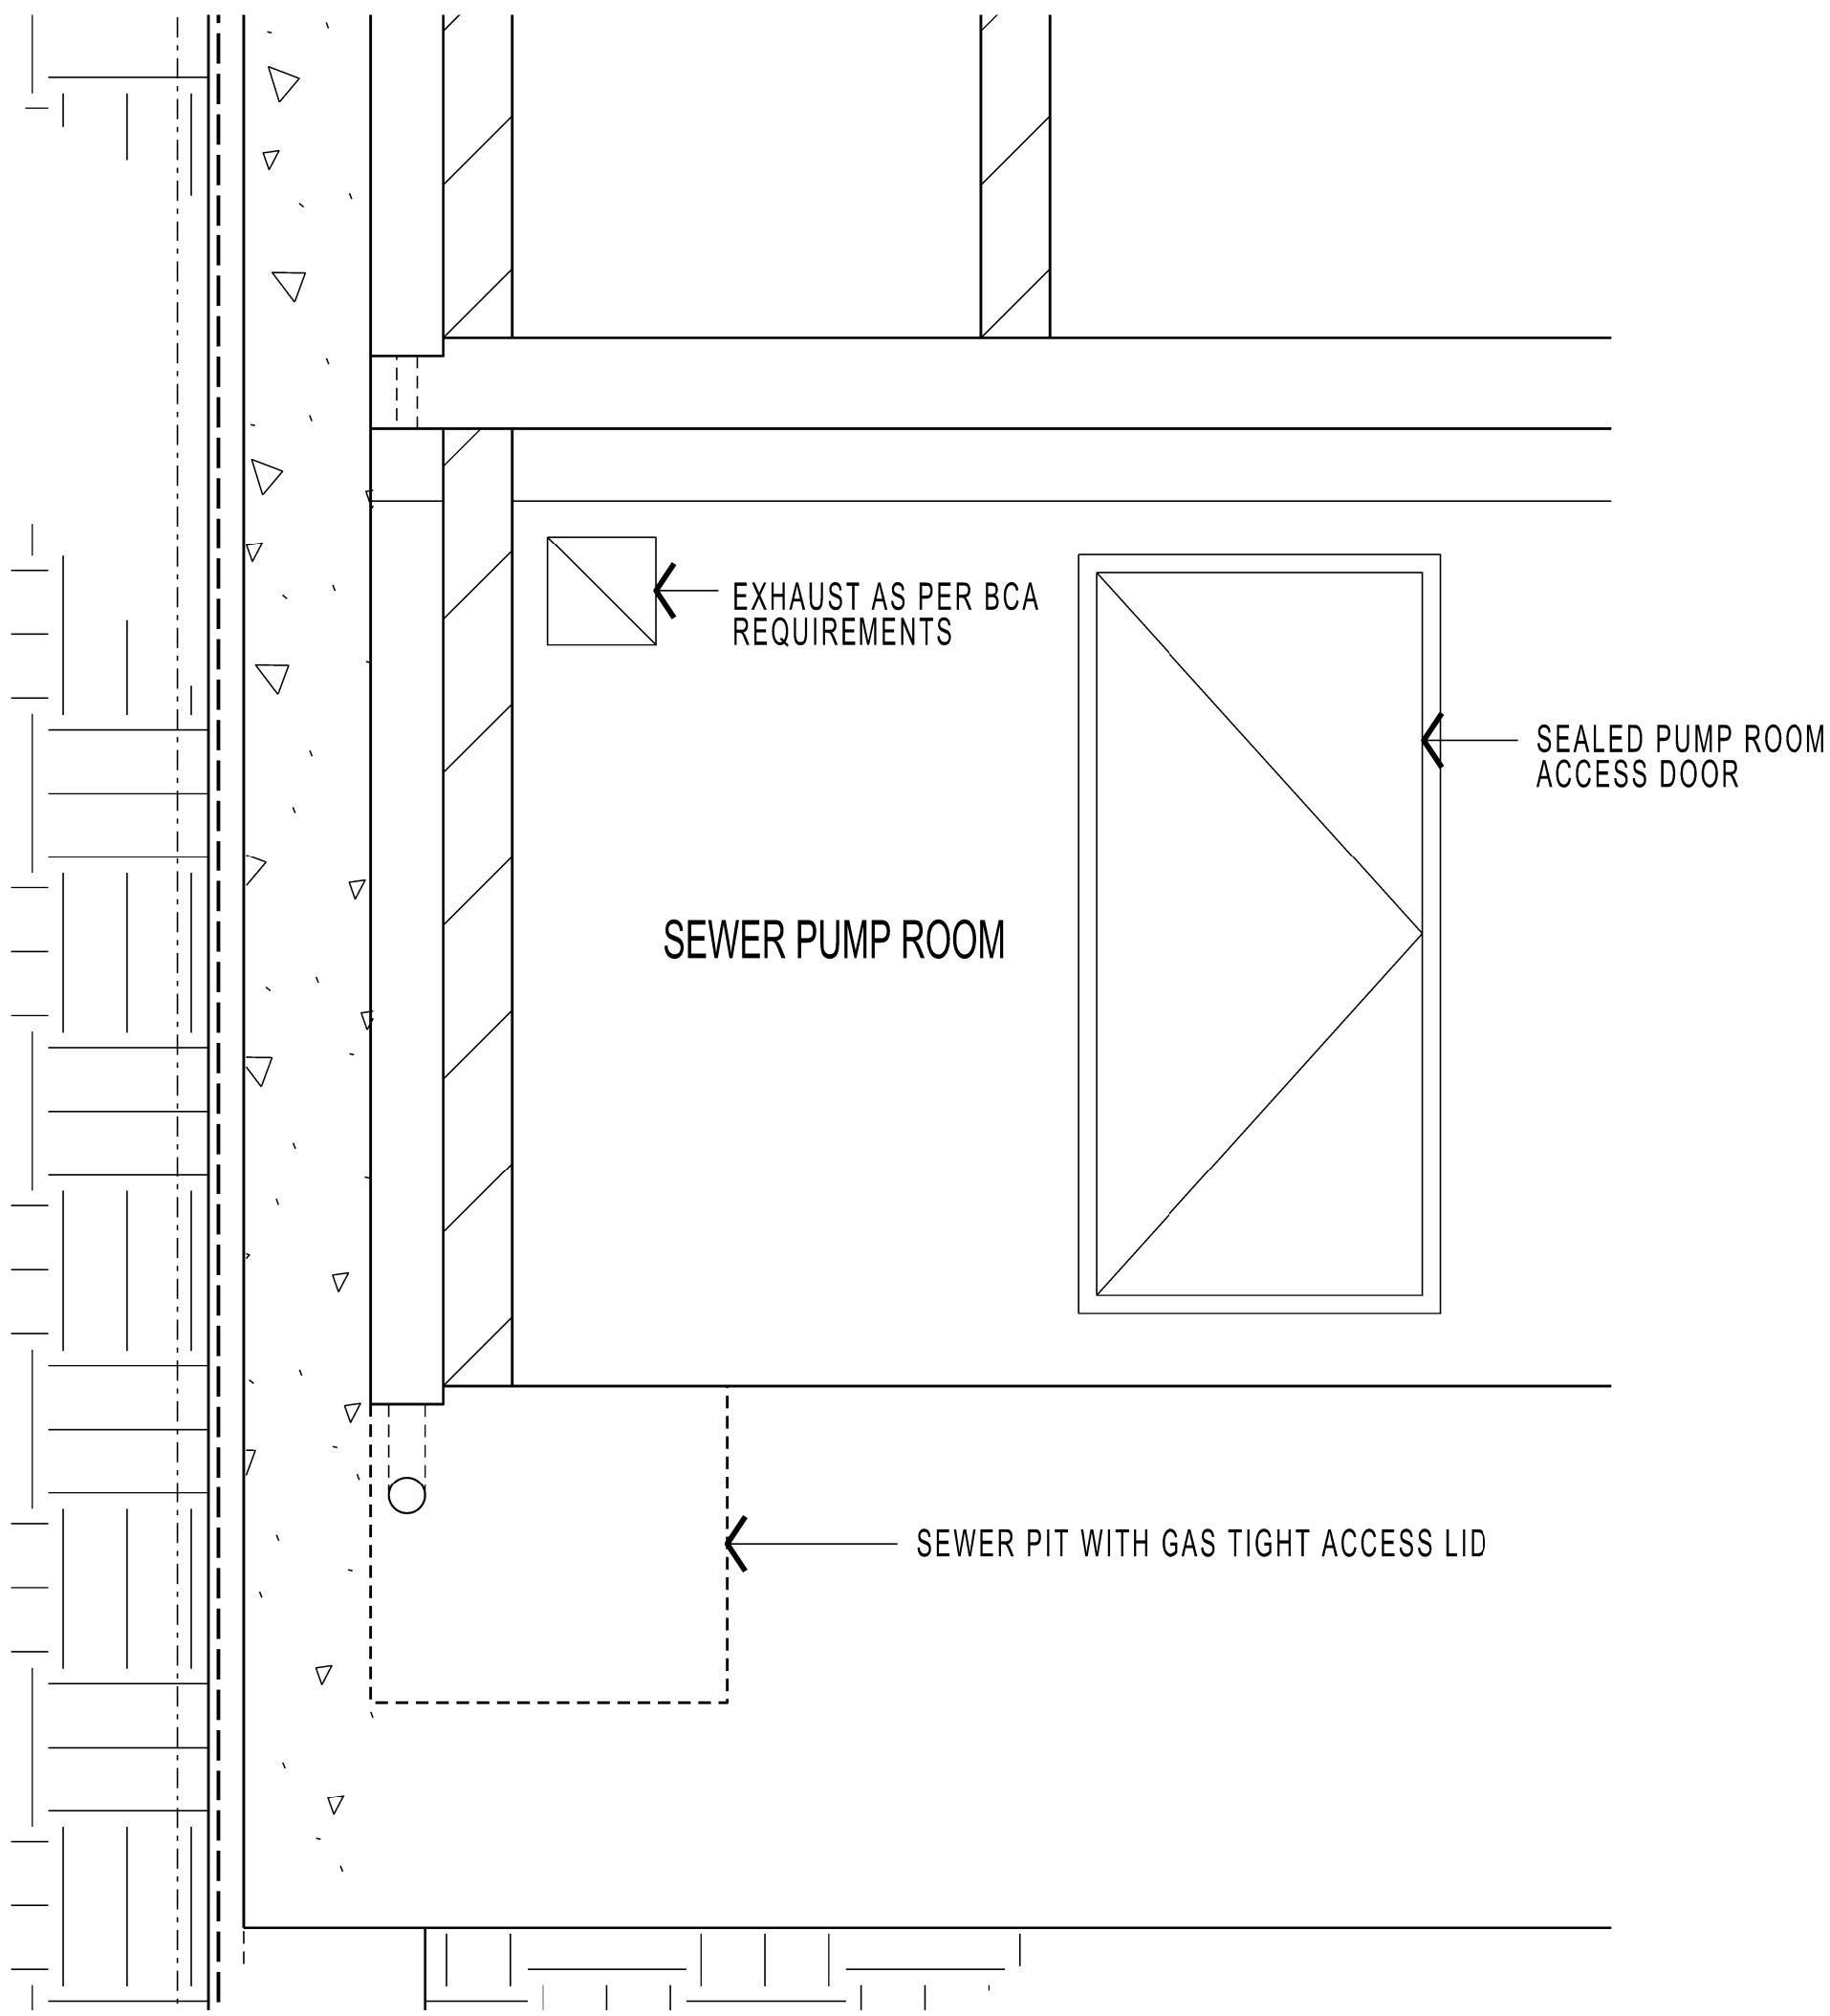


01 PART SECTION SEWER PUMP ROOM
SCALE 1:1 REF

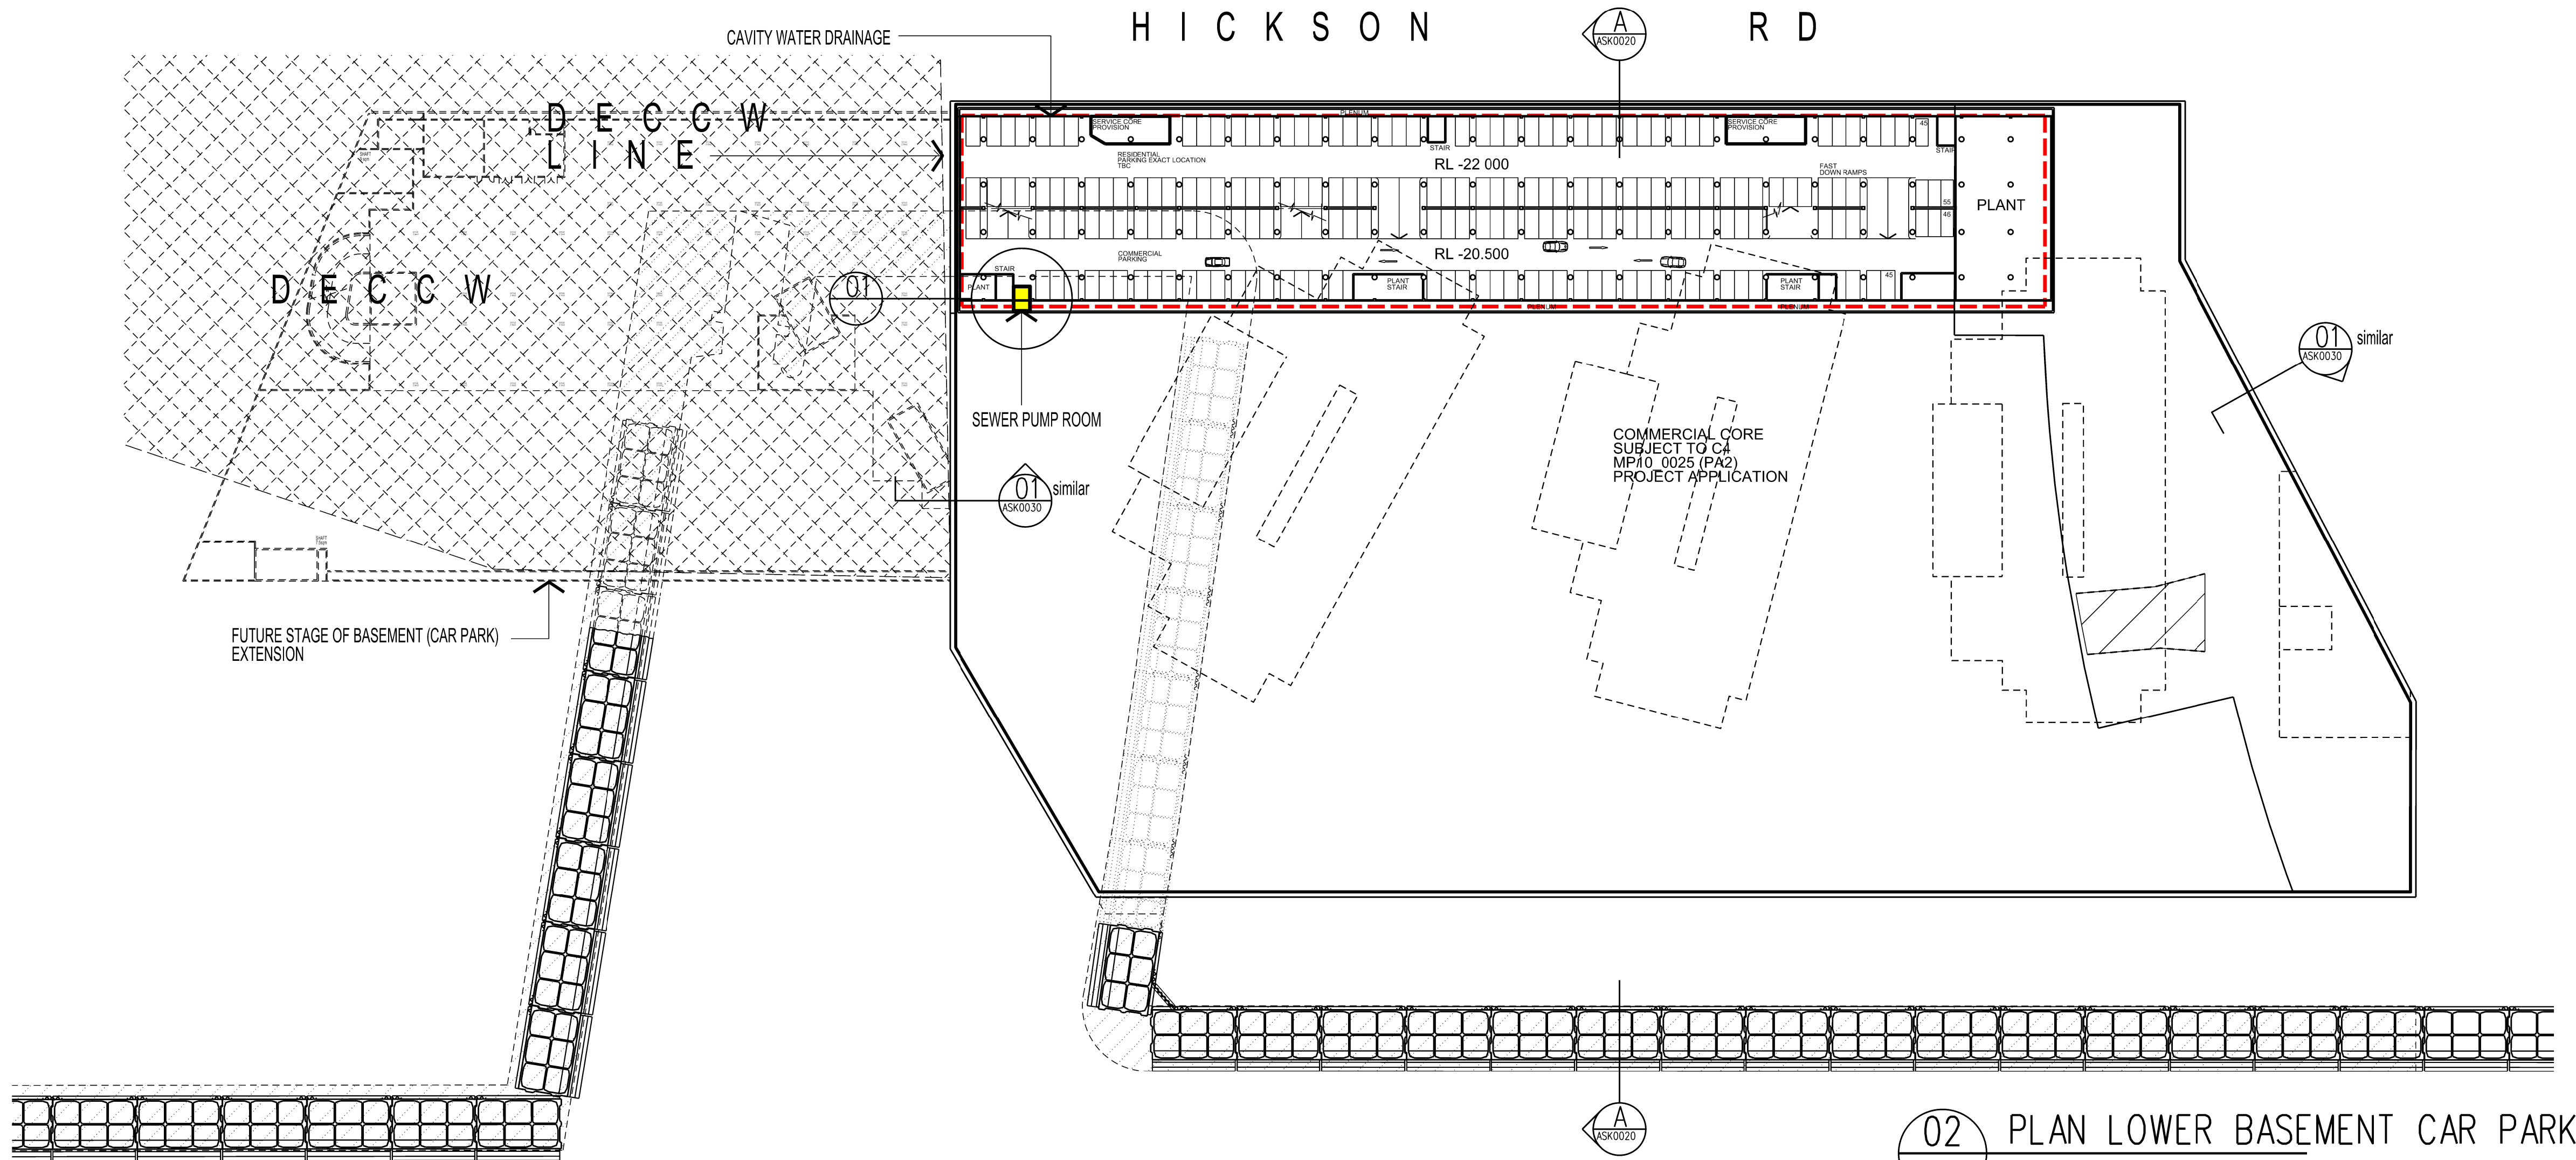


02 PLAN LOWER BASEMENT CAR PARK
SCALE 1:1 REF

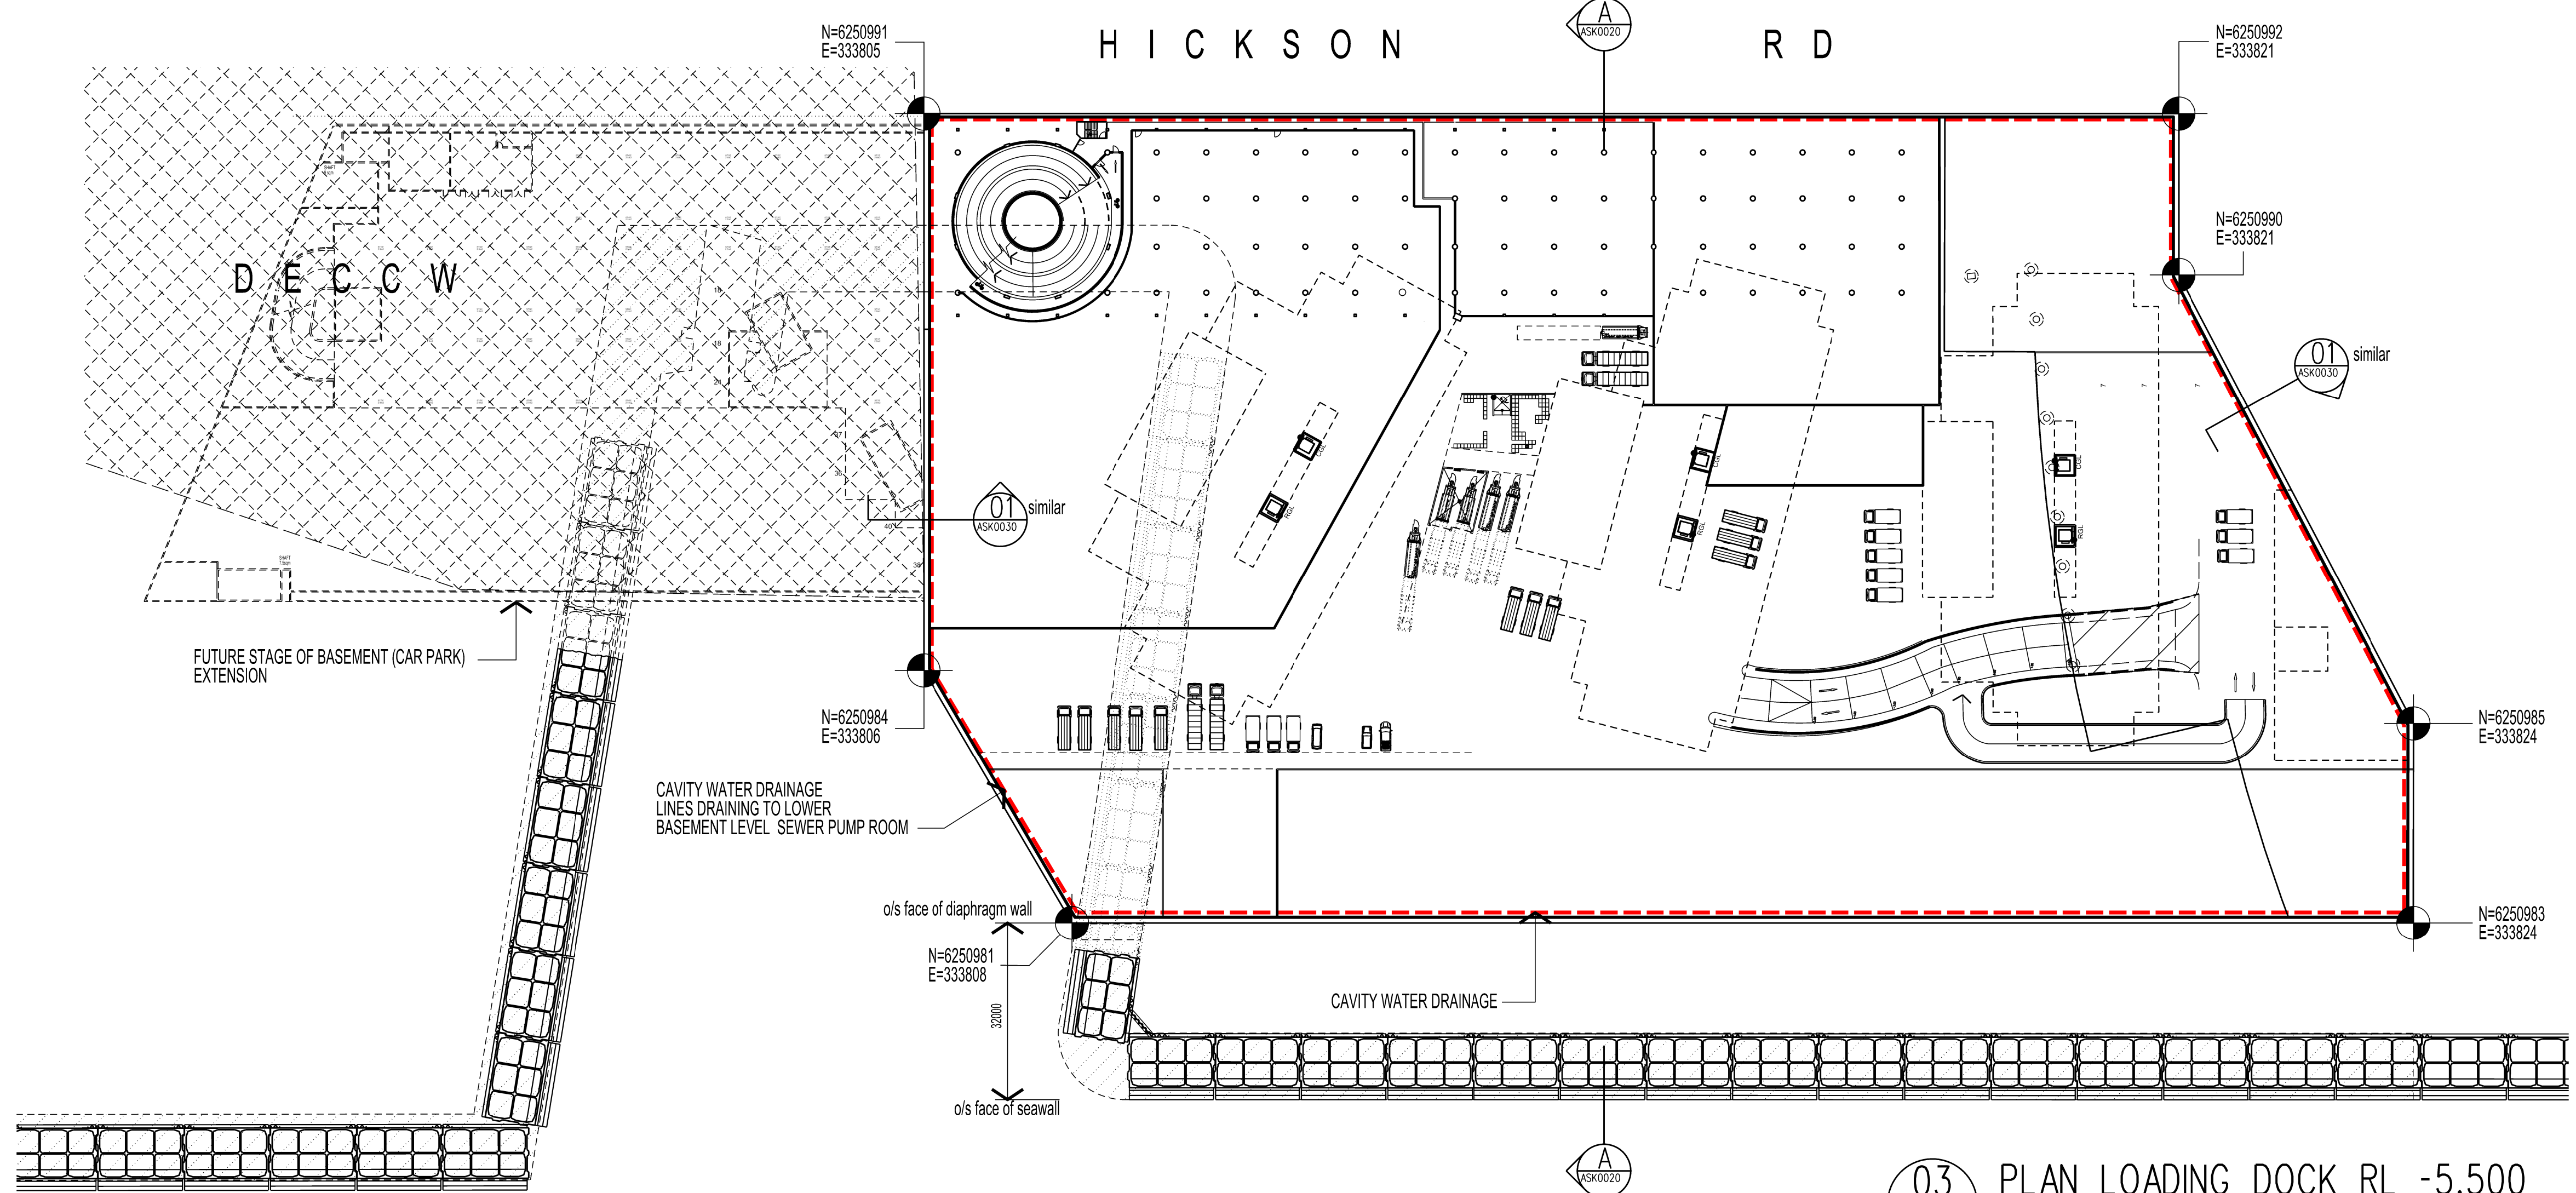

03 PLAN LOADING DOCK RL -5.500
SCALE 1:1 REF

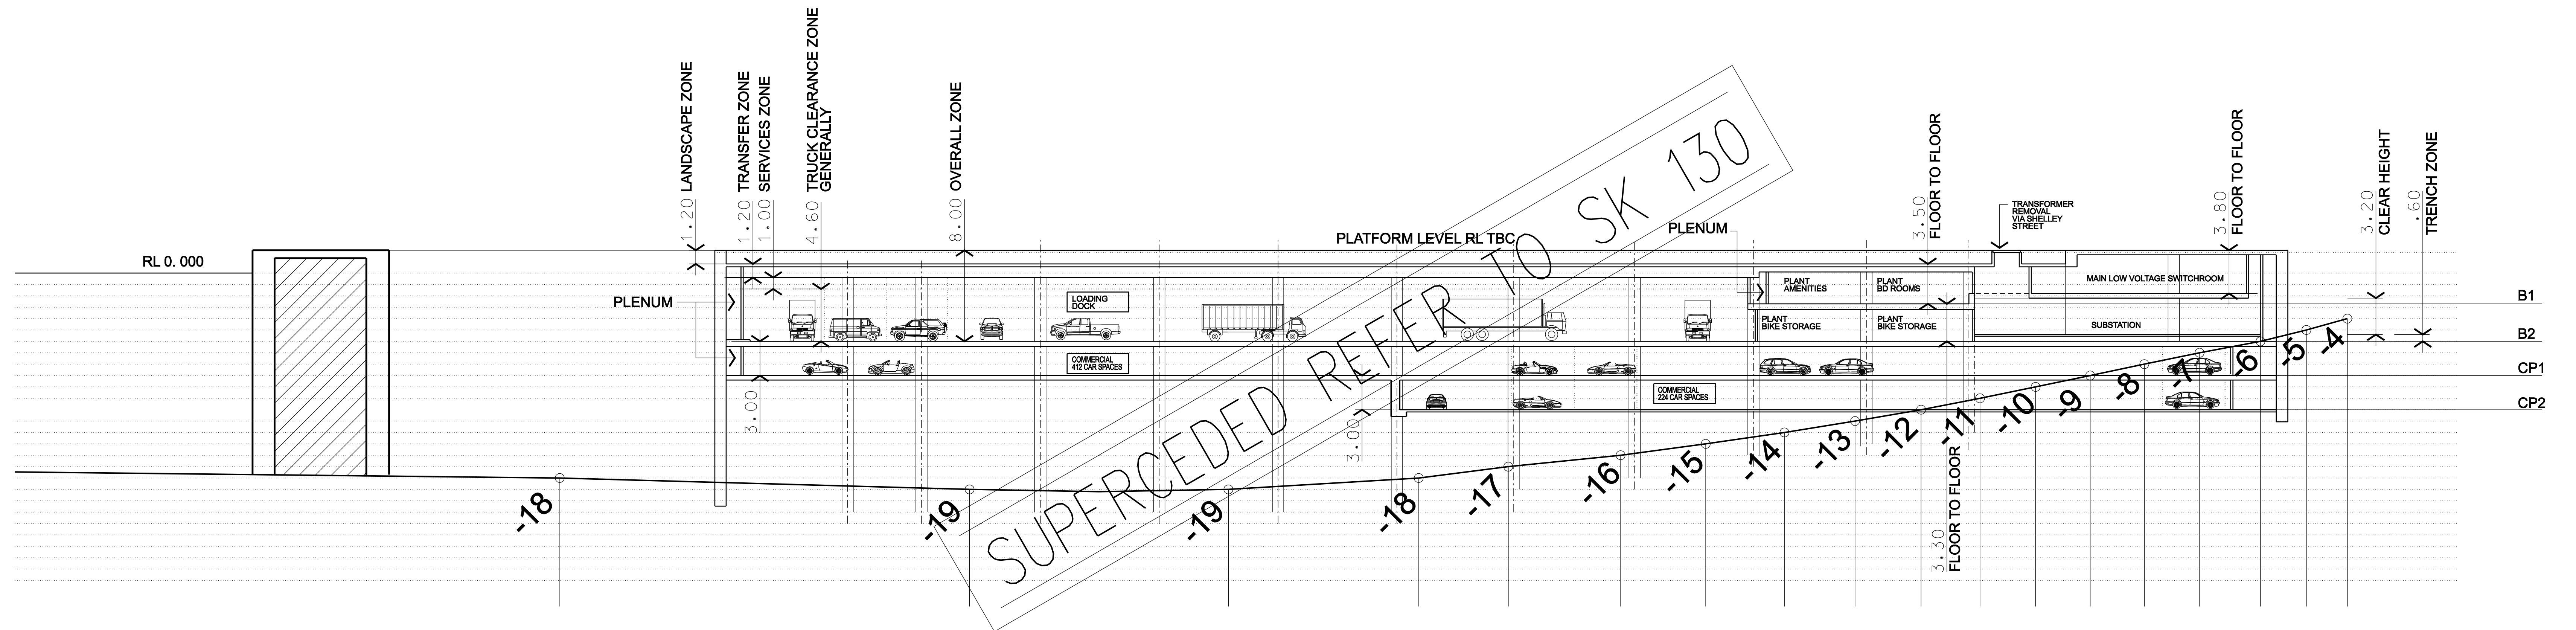


1 SECTION THROUGH BASEMENTS

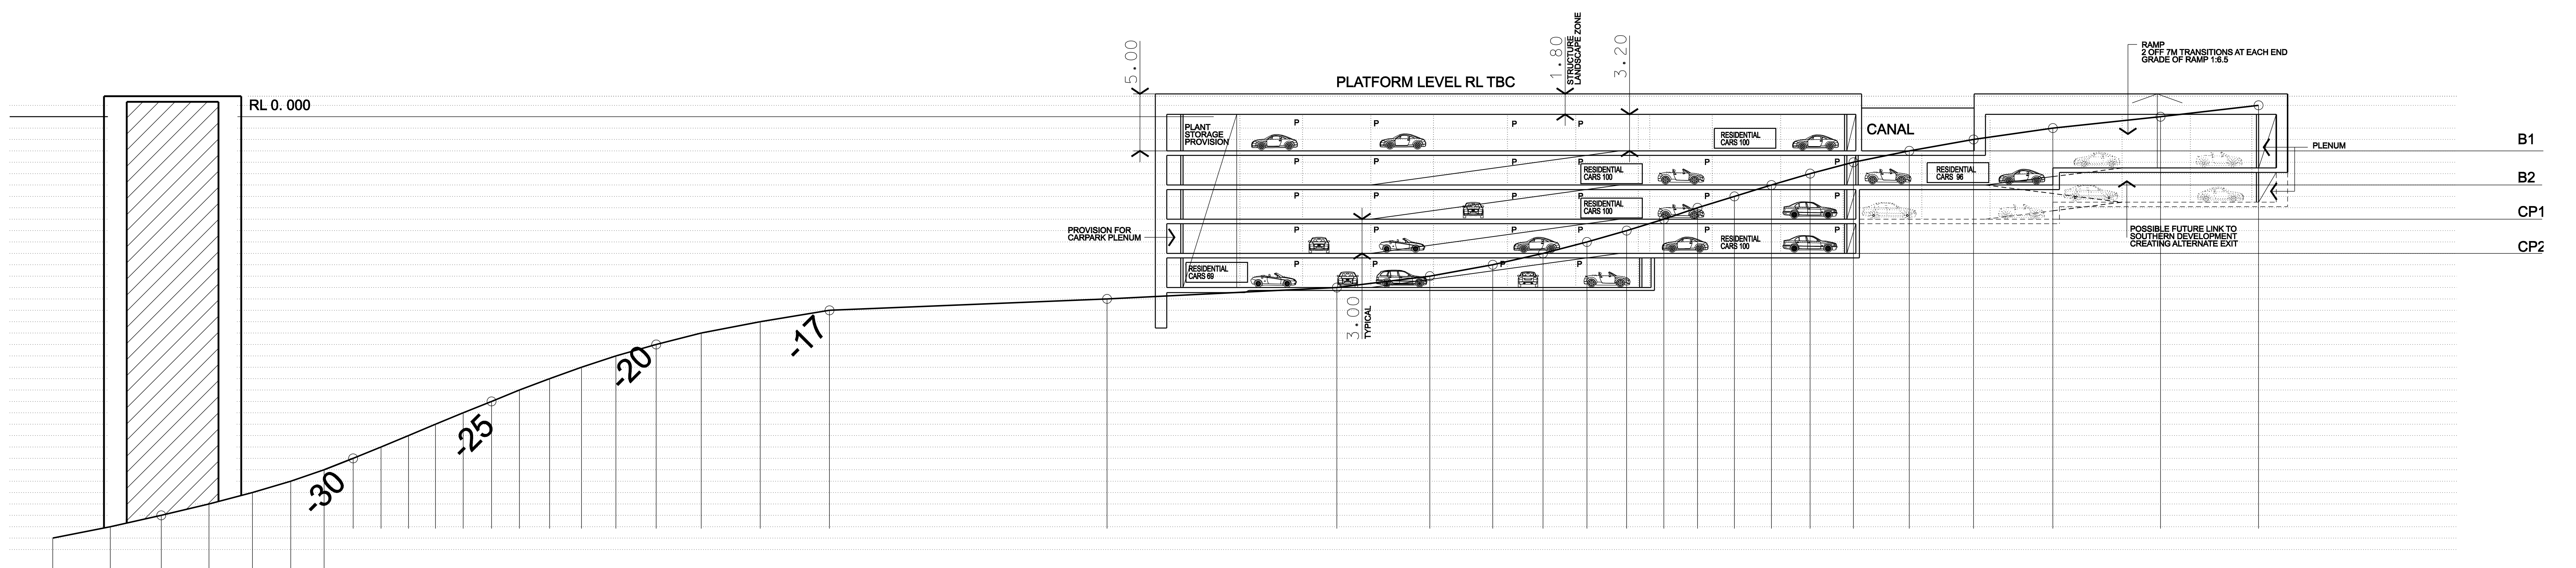

2 SECTION THROUGH BASEMENTS
SK 104 SCALE 1:250 REF sxa 01

Appendix A - Figure 7


SCHEMATIC CROSS SECTION A-A'

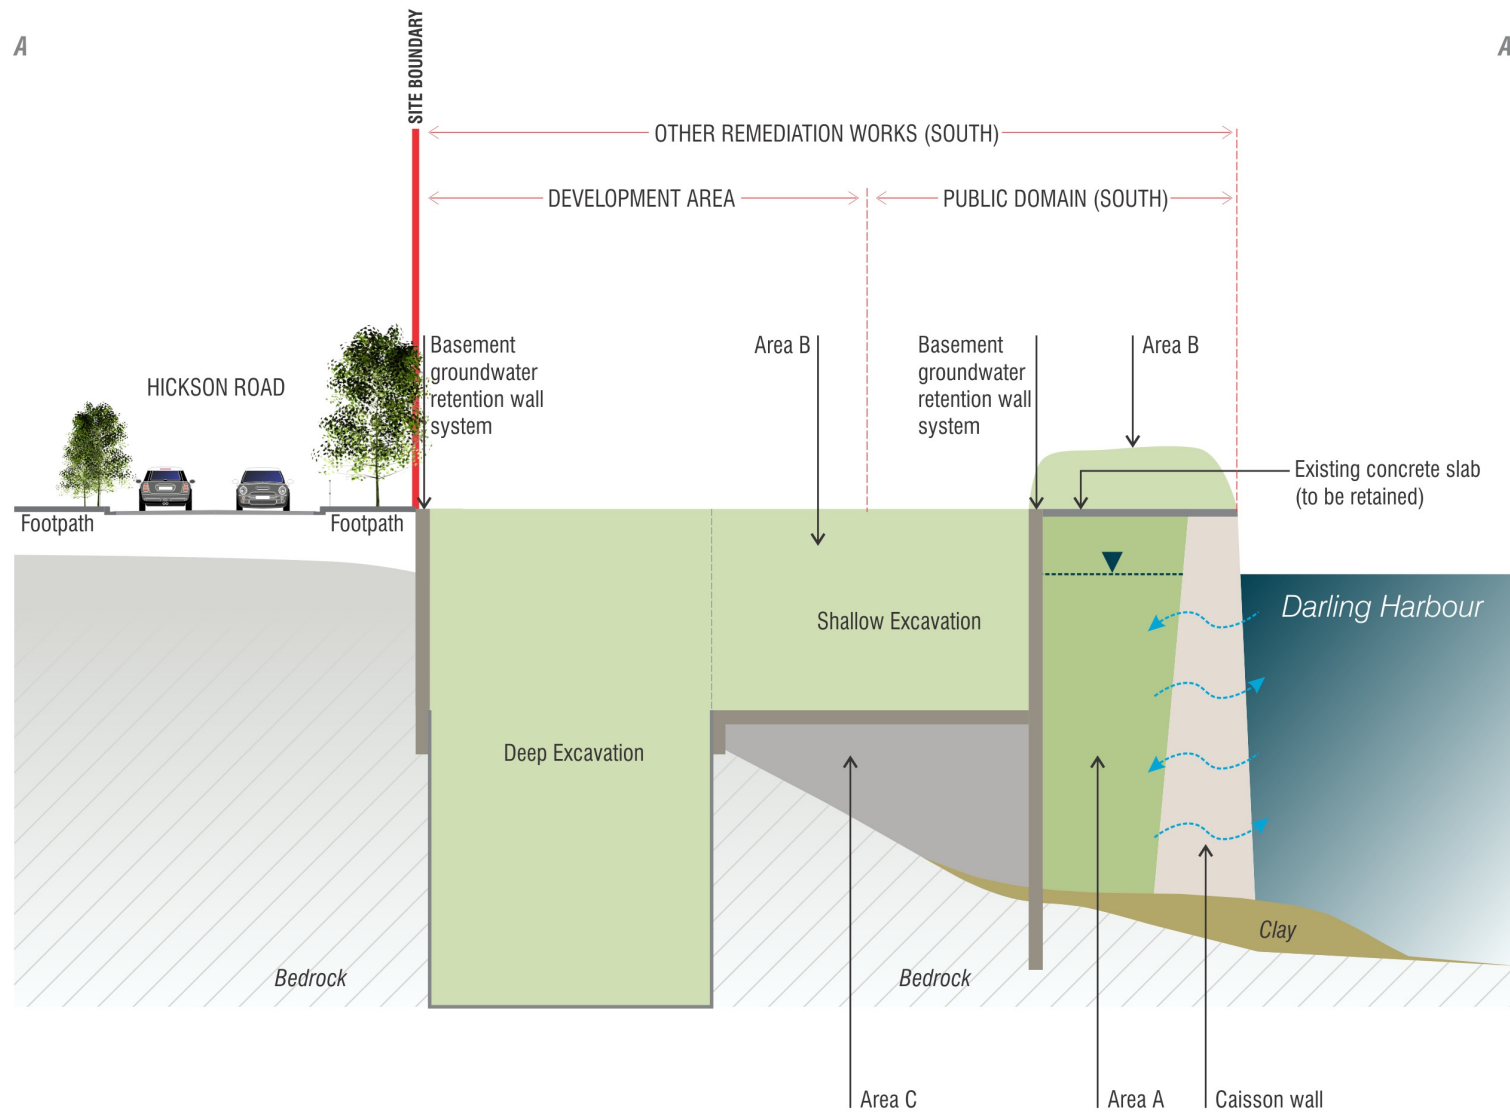

NOT TO SCALE

Appendix A - Figure 8


SCHEMATIC CROSS SECTION B-B'

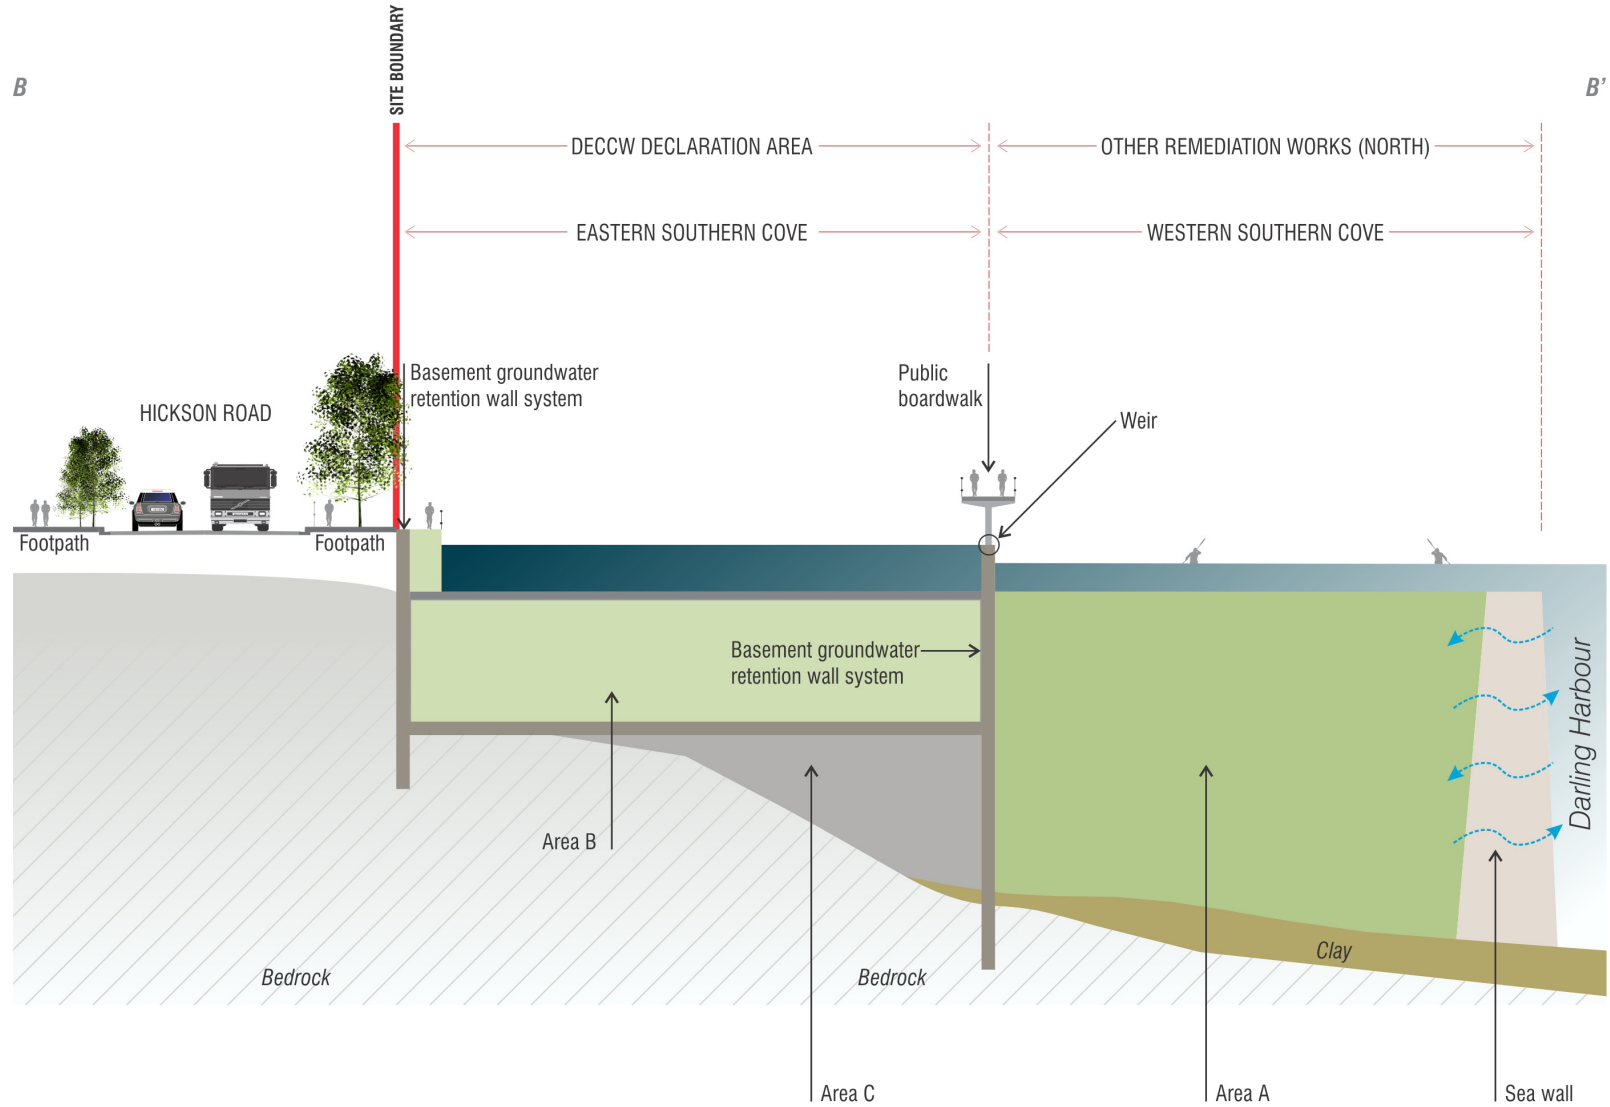

NOT TO SCALE

Appendix A - Figure 9

SCHEMATIC CROSS SECTION C-C'

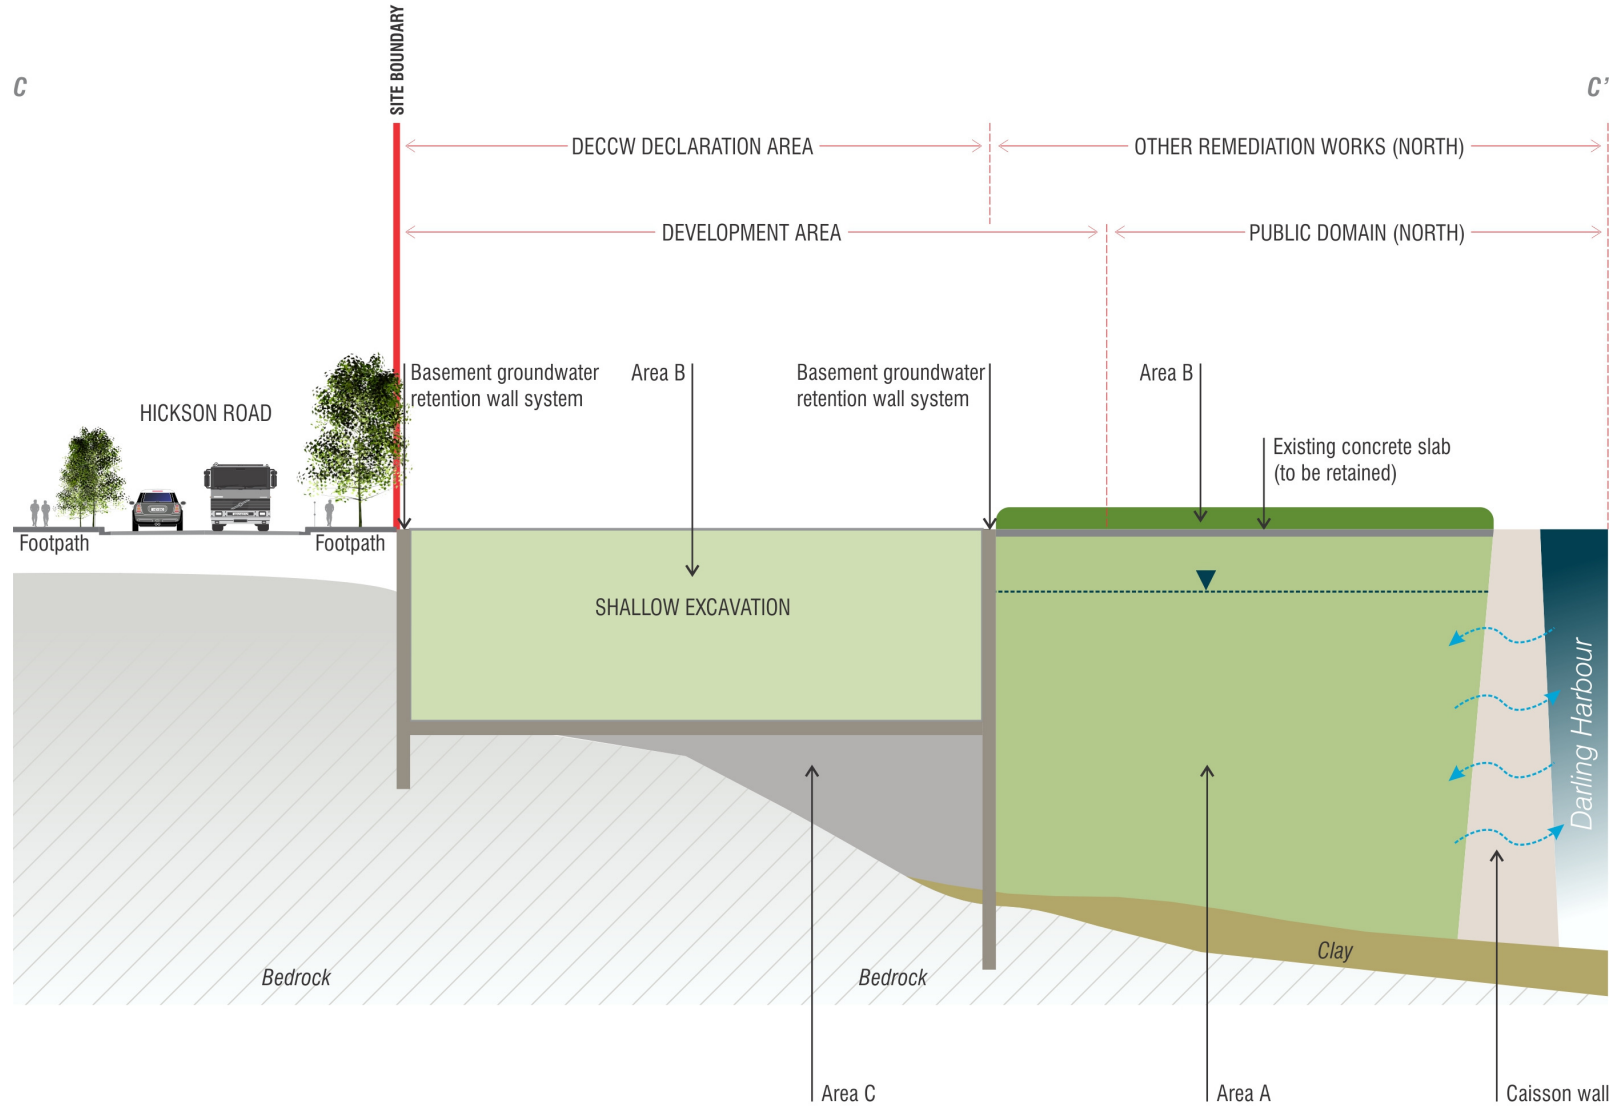

NOT TO SCALE