

ONE SYDNEY HARBOUR

BARANGAROO SOUTH




Stage 1B Basement SSD6960

Development Application

ARCHITECTURAL DRAWINGS

BB2 _PA2_A000	TITLE SHEET
BB2 _PA2_A001	AERIAL LOCATION PLAN
BB2 _PA2_A002	SURVEY PLAN
BB2 _PA2_A003	DEMOLITION, EXCAVATION & SERVICES ZONE PLAN
BB2 _PA2_A100	BASEMENT PLAN LEVEL B0
BB2 _PA2_A101	BASEMENT PLAN LEVEL B1
BB2 _PA2_A102	BASEMENT PLAN LEVEL B2
BB2 _PA2_A103	BASEMENT PLAN LEVEL B3
BB2 _PA2_A104	BASEMENT PLAN LEVEL B4
BB2 _PA2_A105	BASEMENT PLAN LEVEL B5
BB2 _PA2_A300	SECTION 01
BB2 _PA2_A301	SECTION 02
BB2 _PA2_A302	SECTION 03
BB2 _PA2_A303	SECTION 04
BB2 _PA2_A400	BUILDING ELEMENTS - GROUND FLOOR
BB2 _PA2_A401	BUILDING ELEMENTS - PODIUM P1
BB2 _PA2_A402	BUILDING ELEMENTS - PODIUM P2
BB2 _PA2_A501	BUILDING ELEMENTS - ELEVATIONS

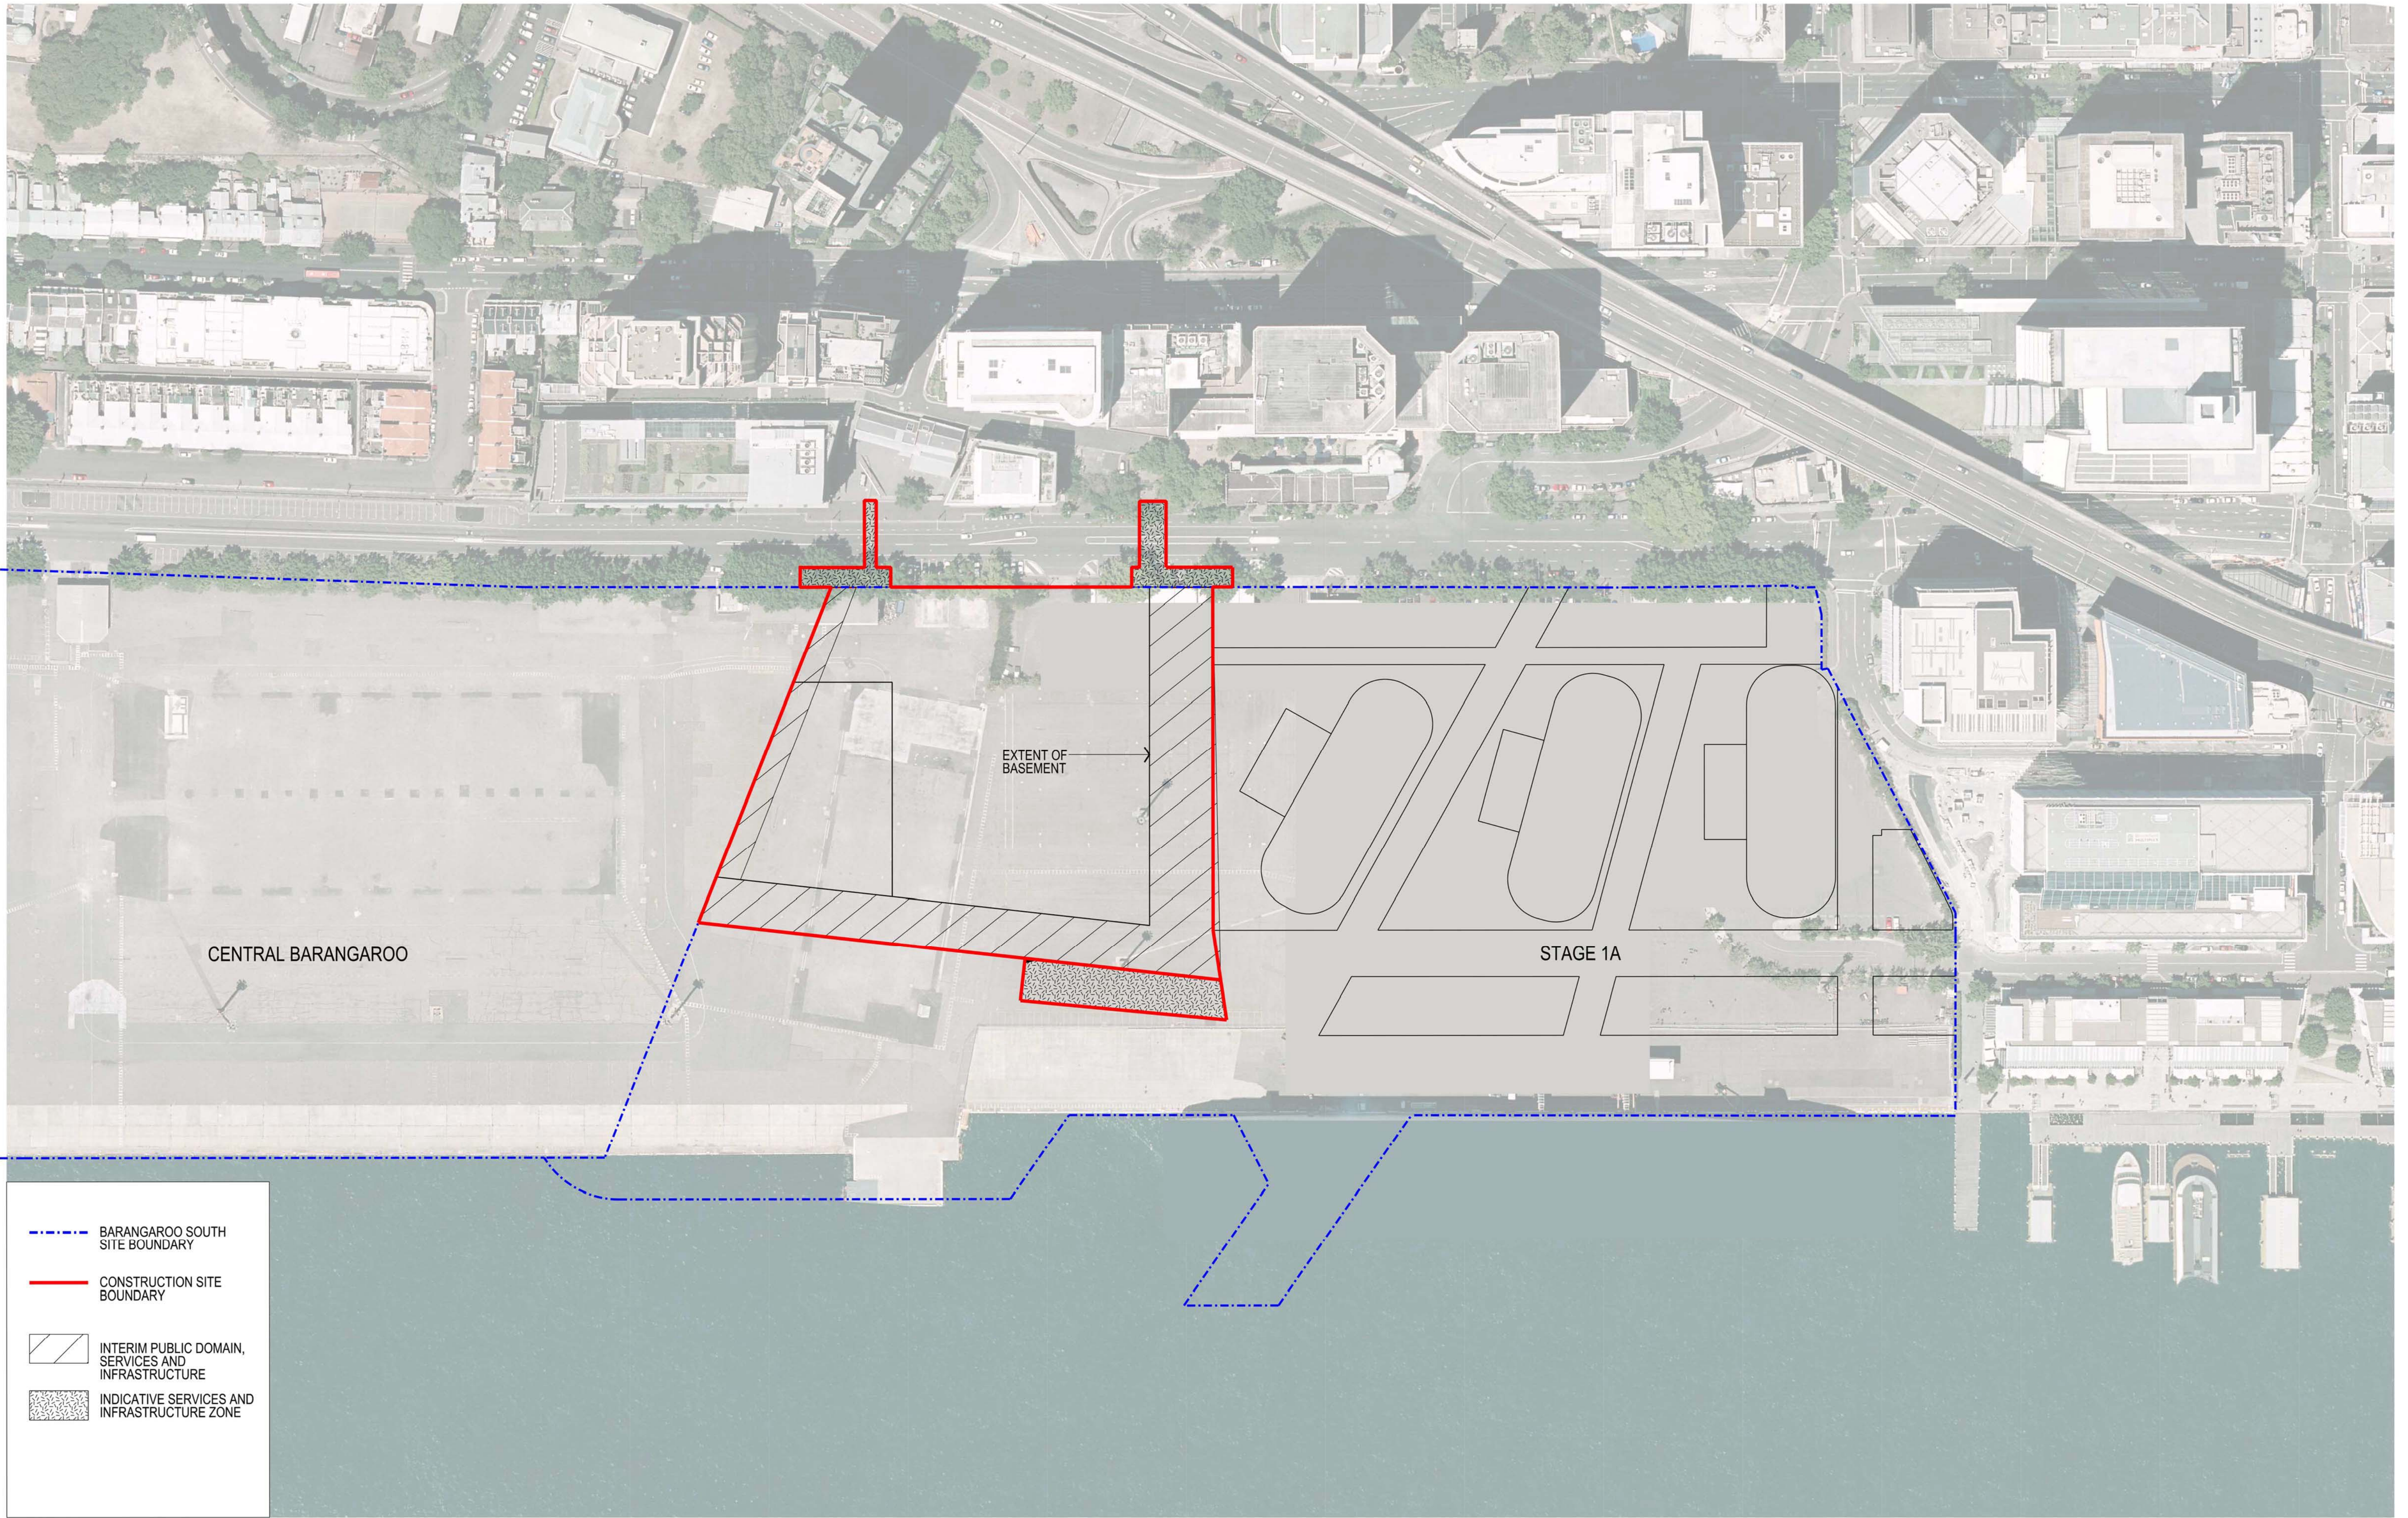




--- BARANGAROO SOUTH
SITE BOUNDARY


--- CONSTRUCTION SITE
BOUNDARY

INTERIM PUBLIC DOMAIN,
SERVICES AND
INFRASTRUCTURE

INDICATIVE SERVICES AND
INFRASTRUCTURE ZONE

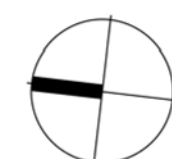


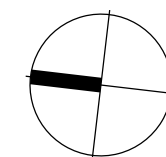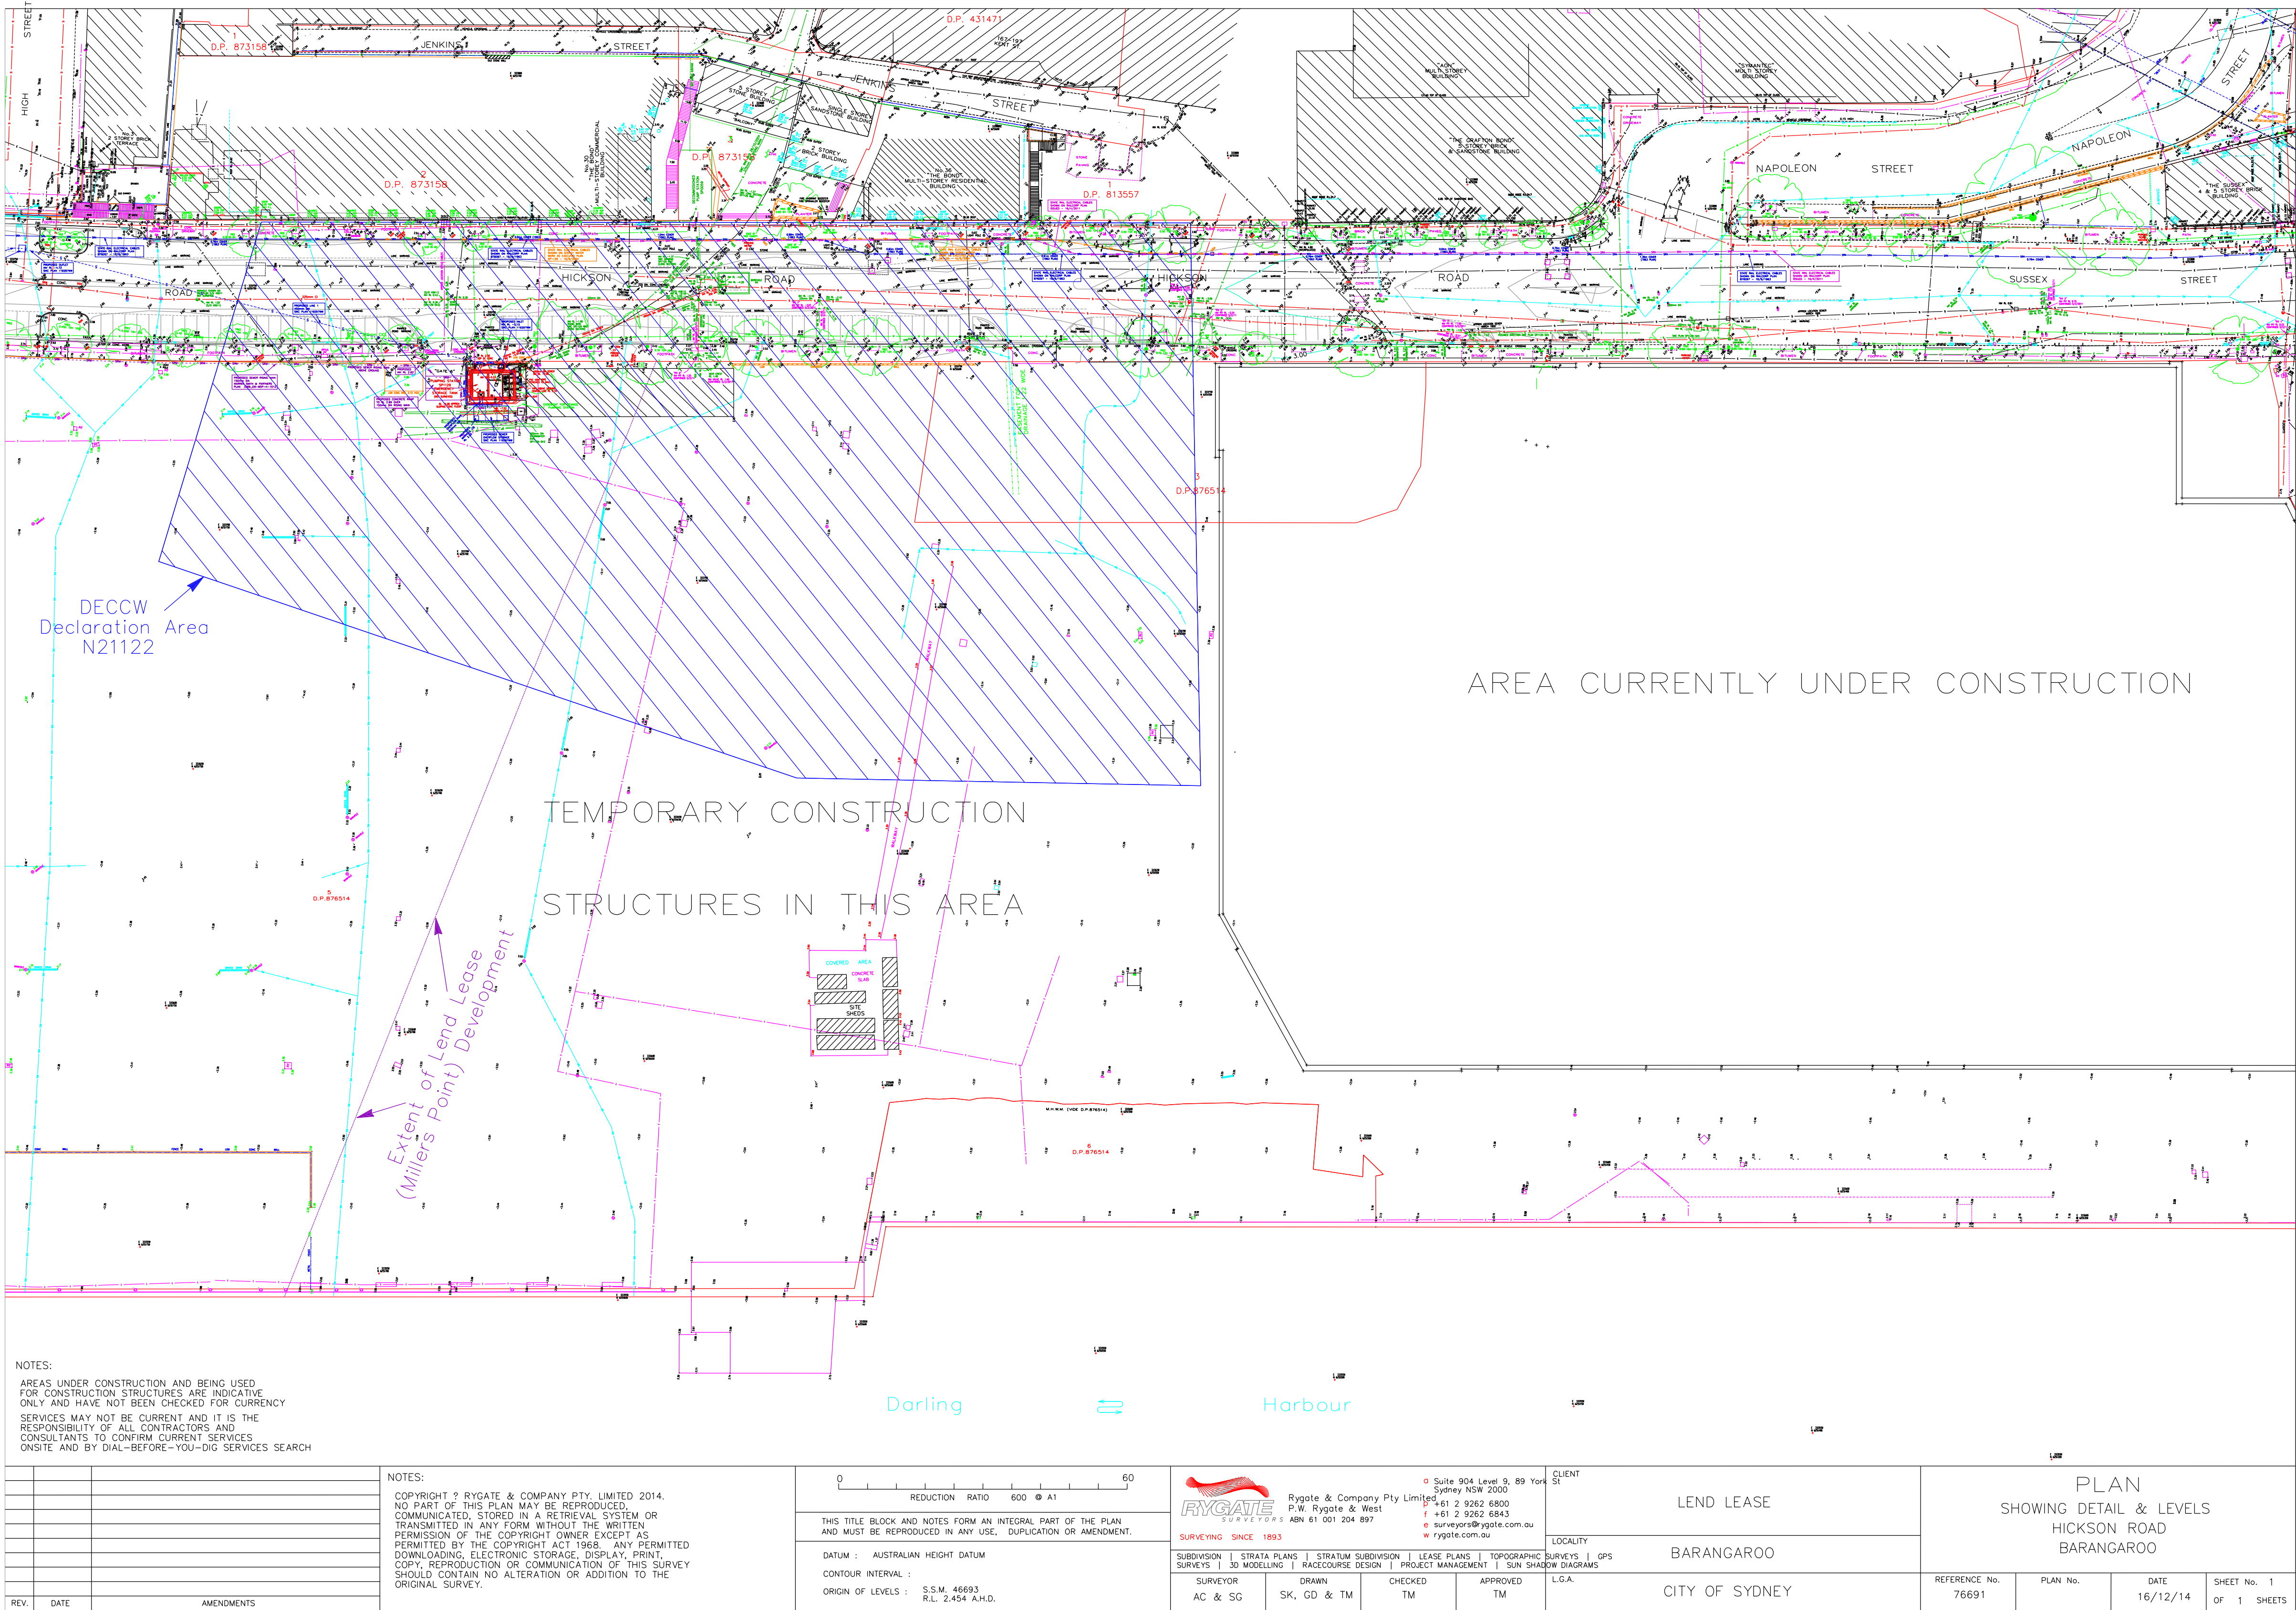


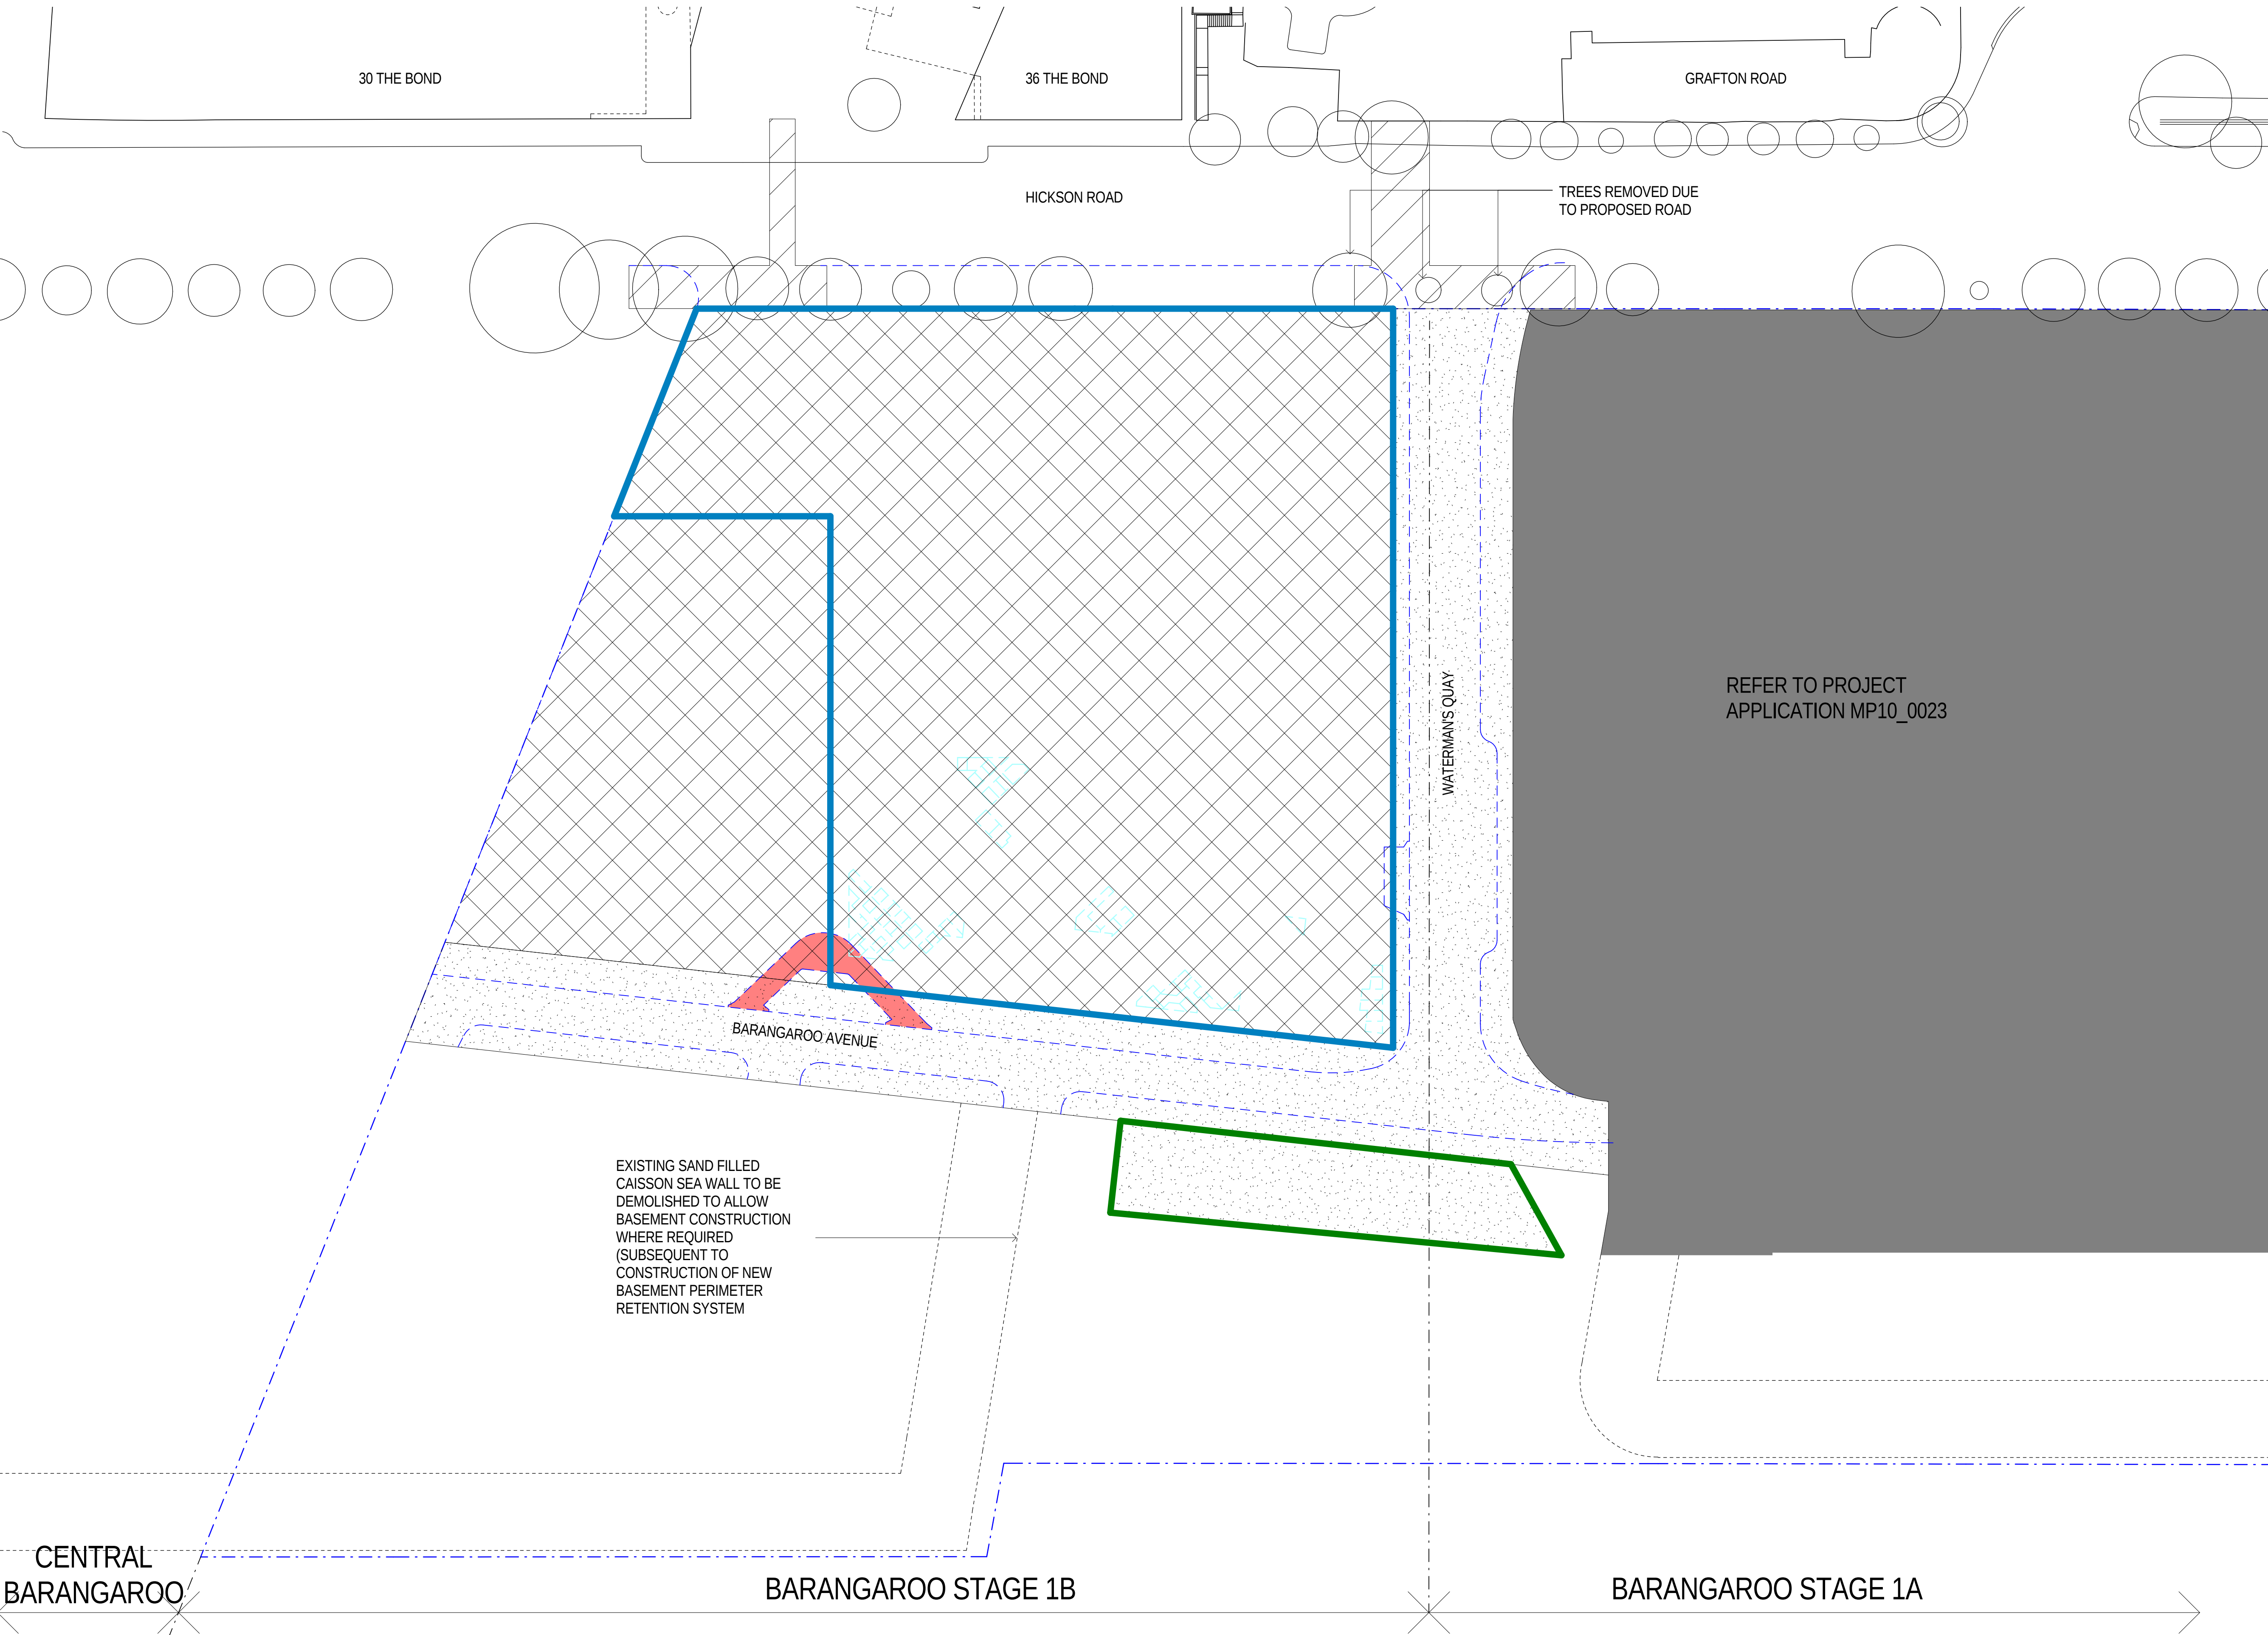

LEGEND

- BARANGAROO SOUTH SITE BOUNDARY
- INTERIM KERB / ROAD LINES
- R4A PORTE CONCHERE ENTRY DOCUMENTED BY SEPARATE DA SUBMISSION
- POTENTIAL ADDITIONAL ROCK/SOIL EXCAVATION BEYOND SSD5897
- EXTENT OF HARD STAND DEMOLITION
- ROAD AND SERVICES CONNECTION ZONE
- SERVICES ZONE
- EXTENT OF BASEMENT

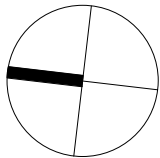

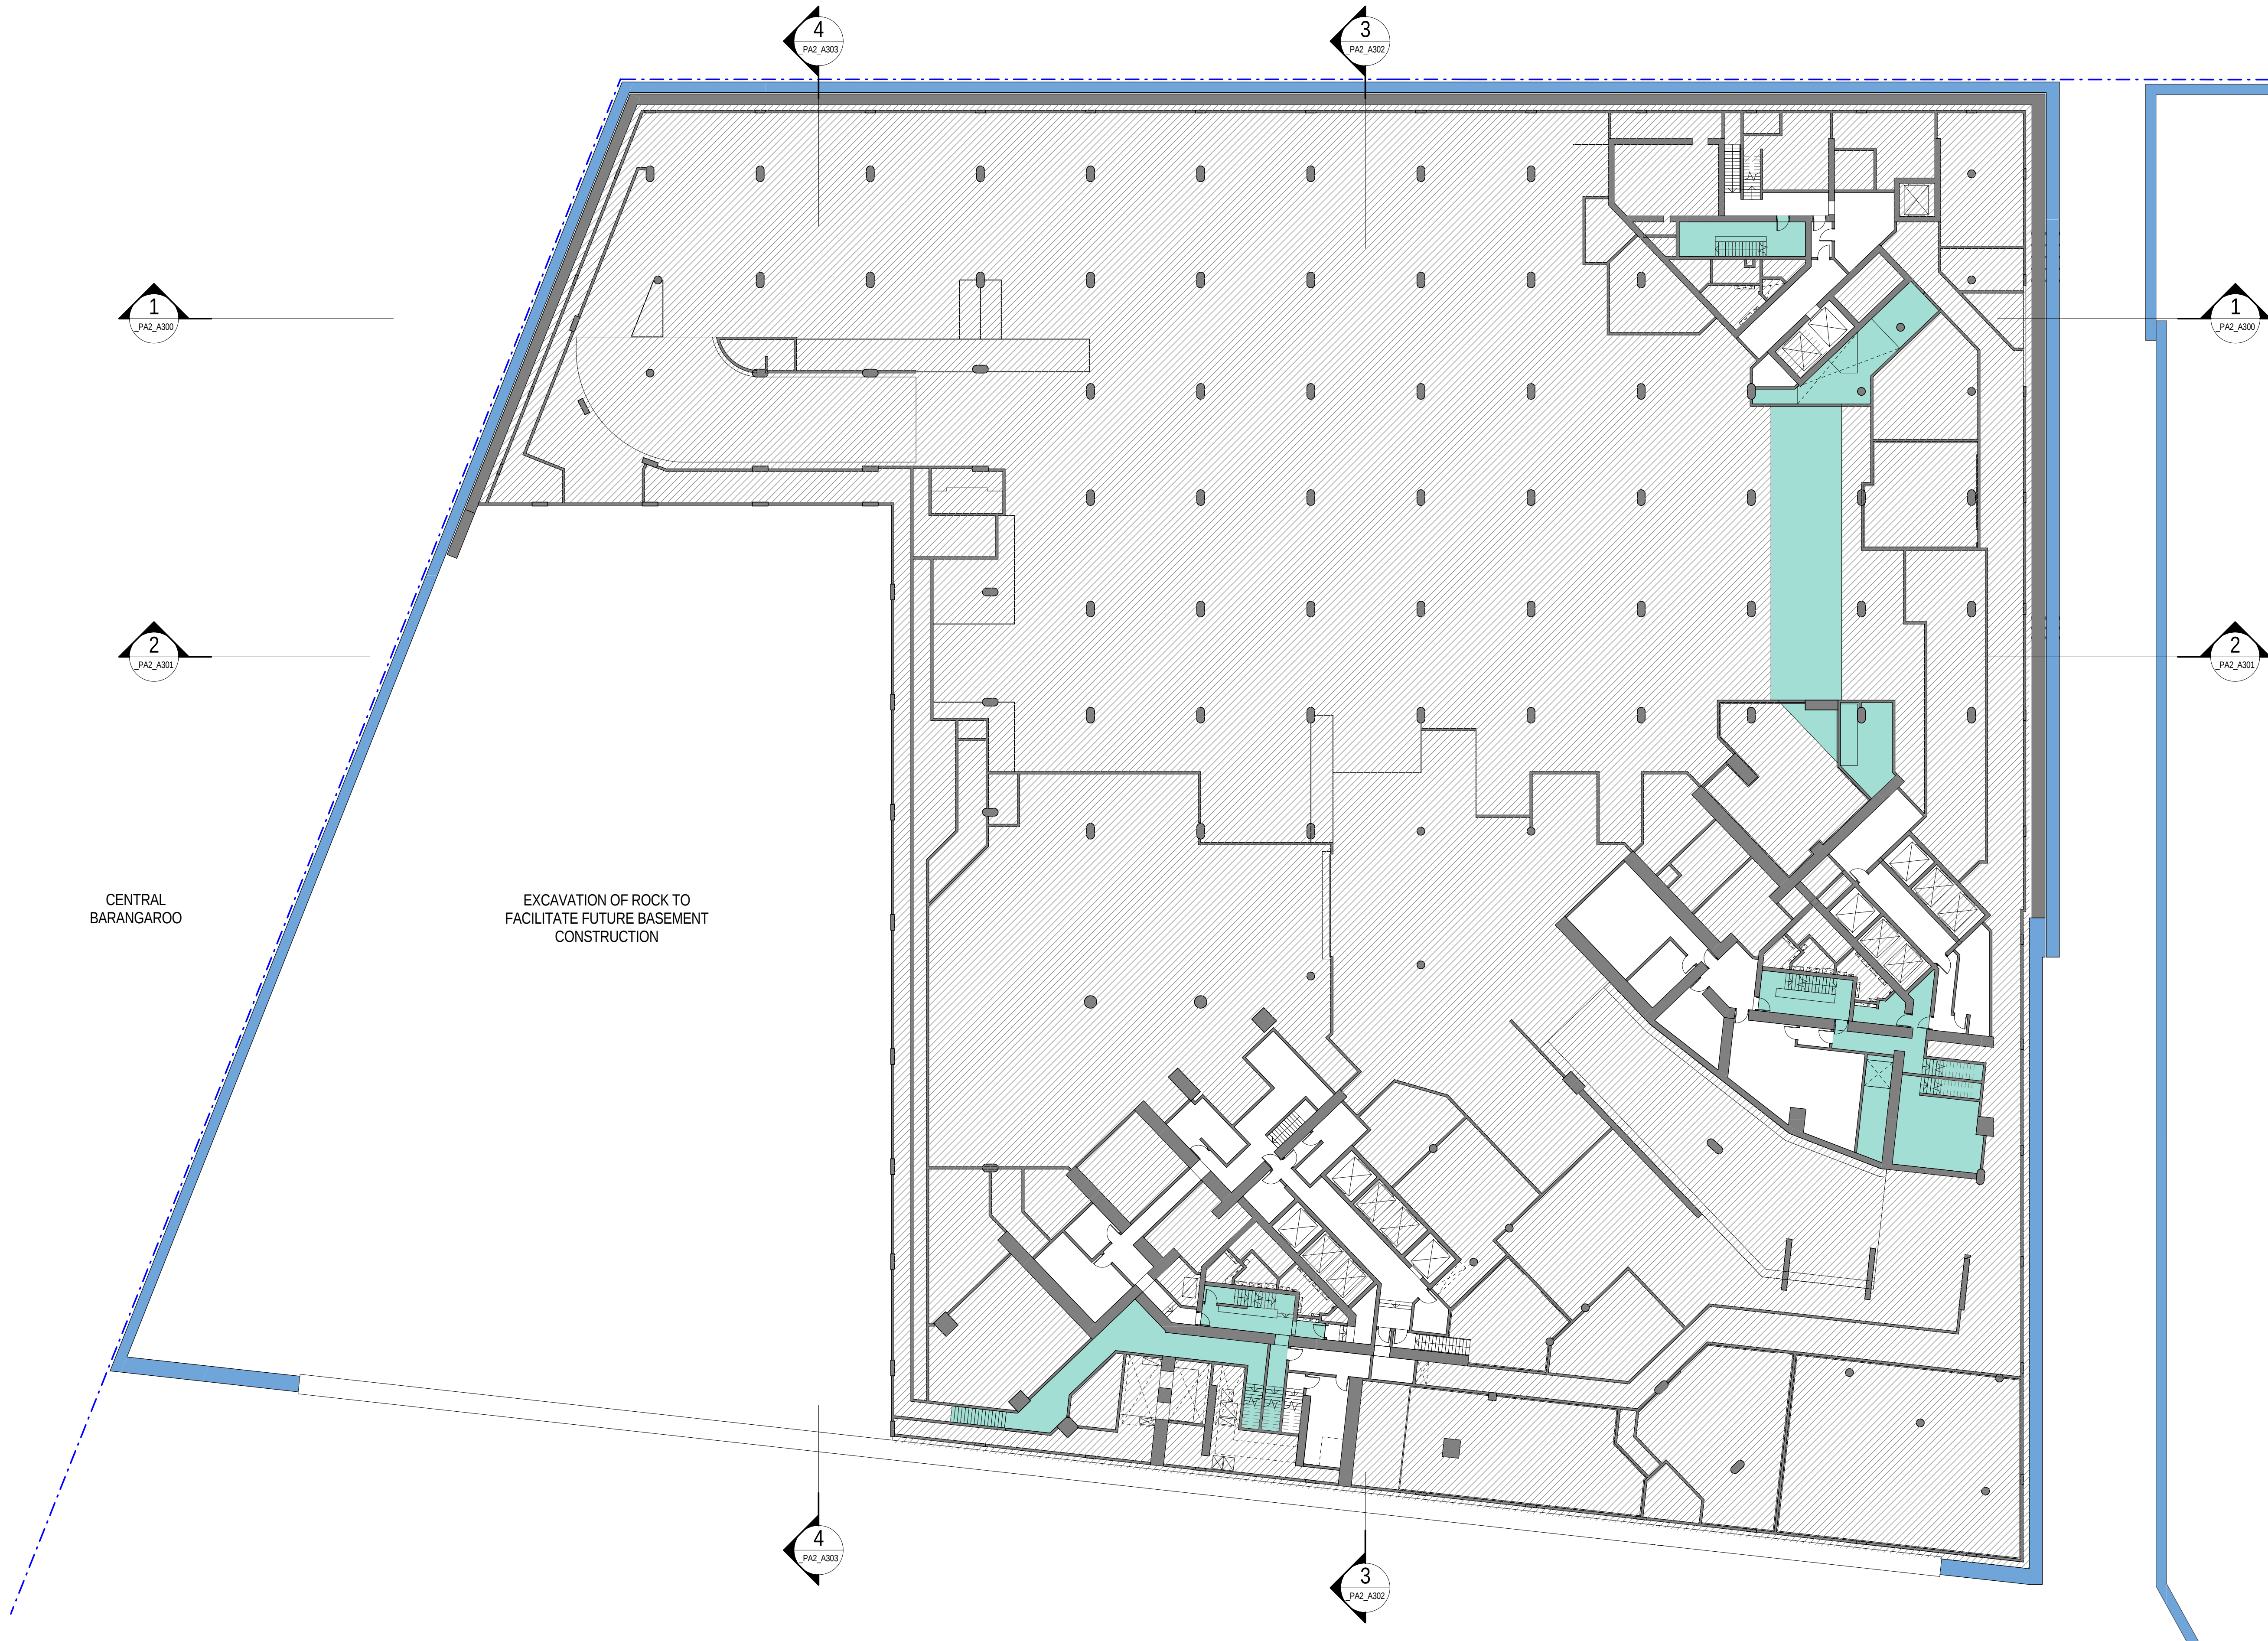


LEGEND

- BARANGAROO SOUTH SITE BOUNDARY
- CONCRETE IN-SITU RETAINING WALL
- PERIMETER RETAINING WALL DOCUMENTATION COVERED UNDER SEPARATE SUBMISSION NO. SSD5897
- SHARED INFRASTRUCTURE & FACILITIES
- VOID

FITOUT OF ROOMS SUBJECT TO DESIGN DEVELOPMENT PRIOR TO ISSUE CC.

PARKING IS INDICATIVE & SUBJECT TO FUTURE BUILDING APPROVALS.

ALL STRUCTURE IS FOR APPROVAL. LAYOUT, INCLUDING GFA, IS INDICATIVE AND SUBJECT TO CHANGE.

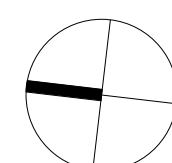




LEGEND

- BARANGAROO SOUTH SITE BOUNDARY
- CONCRETE IN-SITU RETAINING WALL
- PERIMETER RETAINING WALL DOCUMENTATION COVERED UNDER SEPARATE SUBMISSION NO. SSD5897
- SHARED INFRASTRUCTURE & FACILITIES
- BASEMENT GFA

FITOUT OF ROOMS SUBJECT TO DESIGN DEVELOPMENT PRIOR TO ISSUE CC.

PARKING IS INDICATIVE & SUBJECT TO FUTURE BUILDING APPROVALS.

ALL STRUCTURE IS FOR APPROVAL. LAYOUT, INCLUDING GFA, IS INDICATIVE AND SUBJECT TO CHANGE.

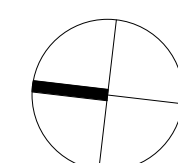




LEGEND

- BARANGAROO SOUTH SITE BOUNDARY
- CONCRETE IN-SITU RETAINING WALL
- PERIMETER RETAINING WALL DOCUMENTATION COVERED UNDER SEPARATE SUBMISSION NO. SSD5897
- SHARED INFRASTRUCTURE & FACILITIES

FITOUT OF ROOMS SUBJECT TO DESIGN DEVELOPMENT PRIOR TO ISSUE CC.

PARKING IS INDICATIVE & SUBJECT TO FUTURE BUILDING APPROVALS.

ALL STRUCTURE IS FOR APPROVAL. LAYOUT, INCLUDING GFA, IS INDICATIVE AND SUBJECT TO CHANGE.

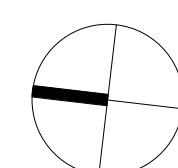




LEGEND

- BARANGAROO SOUTH SITE BOUNDARY
- CONCRETE IN-SITU RETAINING WALL
- PERIMETER RETAINING WALL DOCUMENTATION COVERED UNDER SEPARATE SUBMISSION NO. SSD5897
- SHARED INFRASTRUCTURE & FACILITIES

FITOUT OF ROOMS SUBJECT TO DESIGN DEVELOPMENT PRIOR TO ISSUE CC.

PARKING IS INDICATIVE & SUBJECT TO FUTURE BUILDING APPROVALS.

ALL STRUCTURE IS FOR APPROVAL. LAYOUT, INCLUDING GFA, IS INDICATIVE AND SUBJECT TO CHANGE.

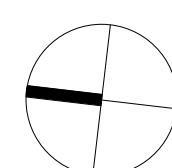




LEGEND


- BARANGAROO SOUTH SITE BOUNDARY
- CONCRETE IN-SITU RETAINING WALL
- PERIMETER RETAINING WALL DOCUMENTATION COVERED UNDER SEPARATE SUBMISSION NO. SSD5897
- SHARED INFRASTRUCTURE & FACILITIES

FITOUT OF ROOMS SUBJECT TO DESIGN DEVELOPMENT PRIOR TO ISSUE CC.

PARKING IS INDICATIVE & SUBJECT TO FUTURE BUILDING APPROVALS.

ALL STRUCTURE IS FOR APPROVAL. LAYOUT, INCLUDING GFA, IS INDICATIVE AND SUBJECT TO CHANGE.

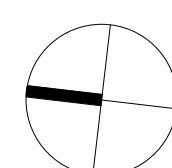

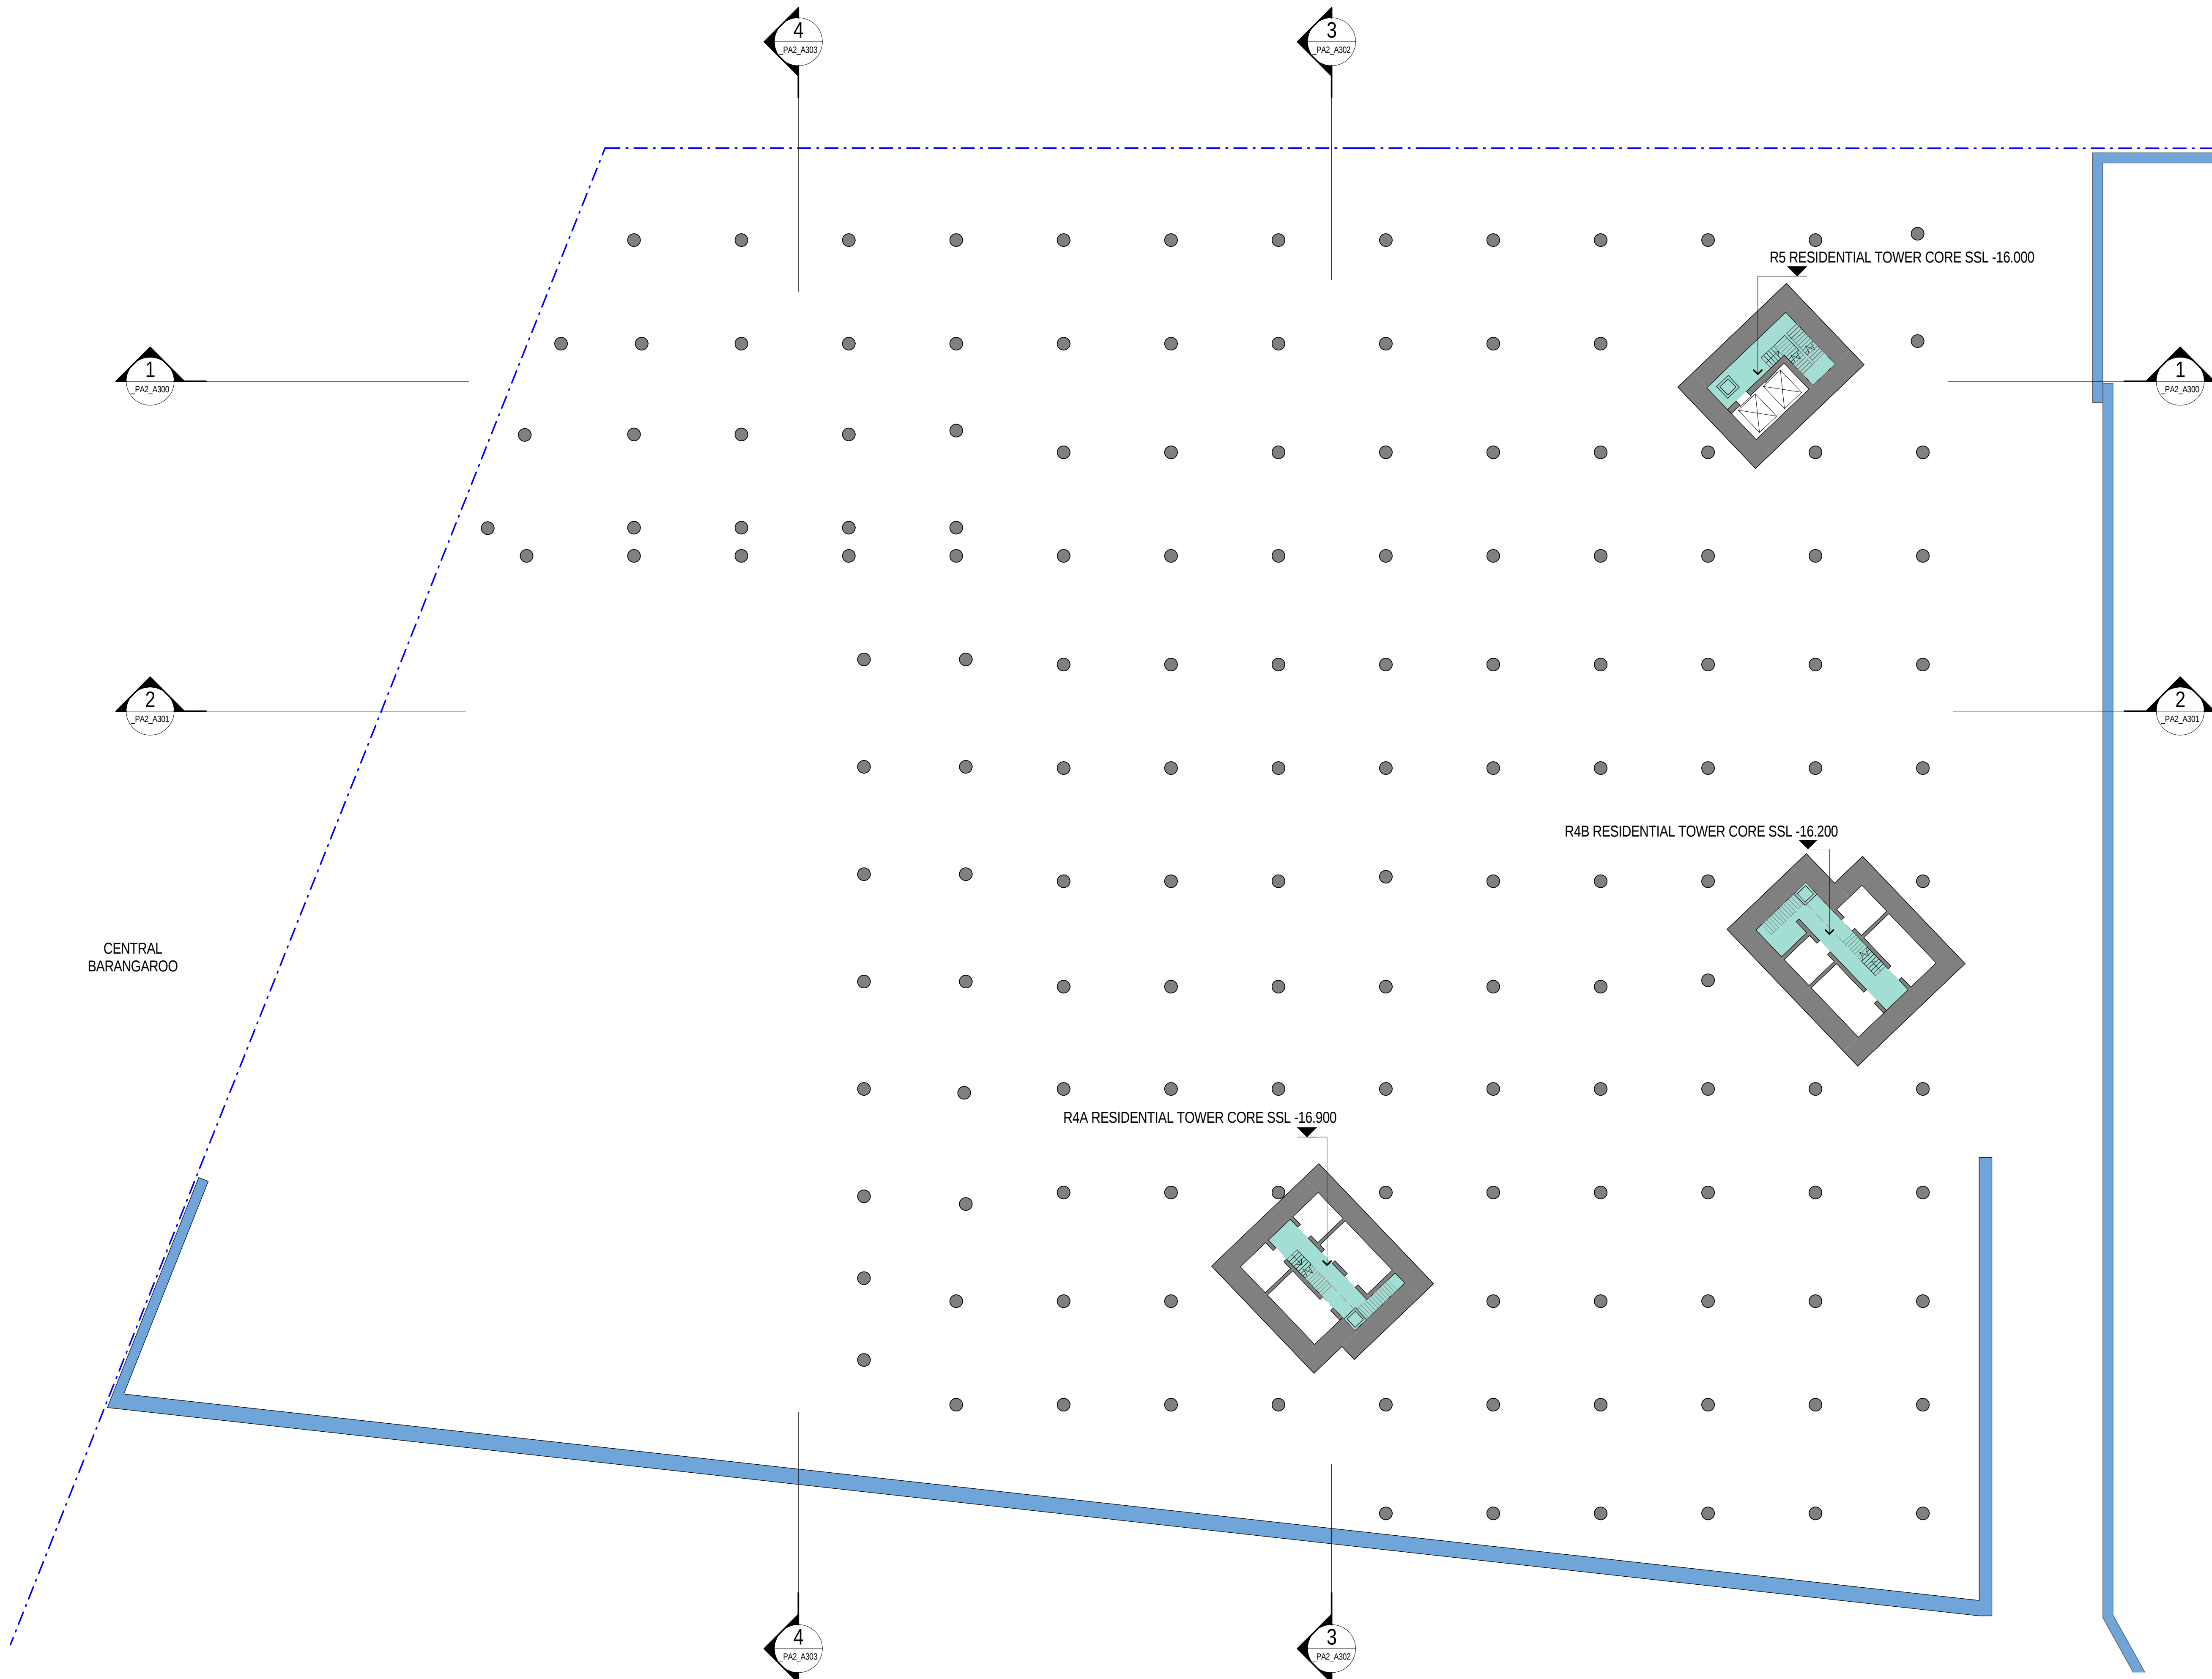


LEGEND



- BARANGAROO SOUTH SITE BOUNDARY
- CONCRETE IN-SITU RETAINING WALL
- PERIMETER RETAINING WALL DOCUMENTATION COVERED UNDER SEPARATE SUBMISSION NO. SSD5897
- SHARED INFRASTRUCTURE & FACILITIES



FITOUT OF ROOMS SUBJECT TO DESIGN DEVELOPMENT PRIOR TO ISSUE CC.



PARKING IS INDICATIVE & SUBJECT TO FUTURE BUILDING APPROVALS.



ALL STRUCTURE IS FOR APPROVAL. LAYOUT, INCLUDING GFA, IS INDICATIVE AND SUBJECT TO CHANGE.

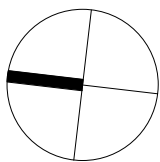

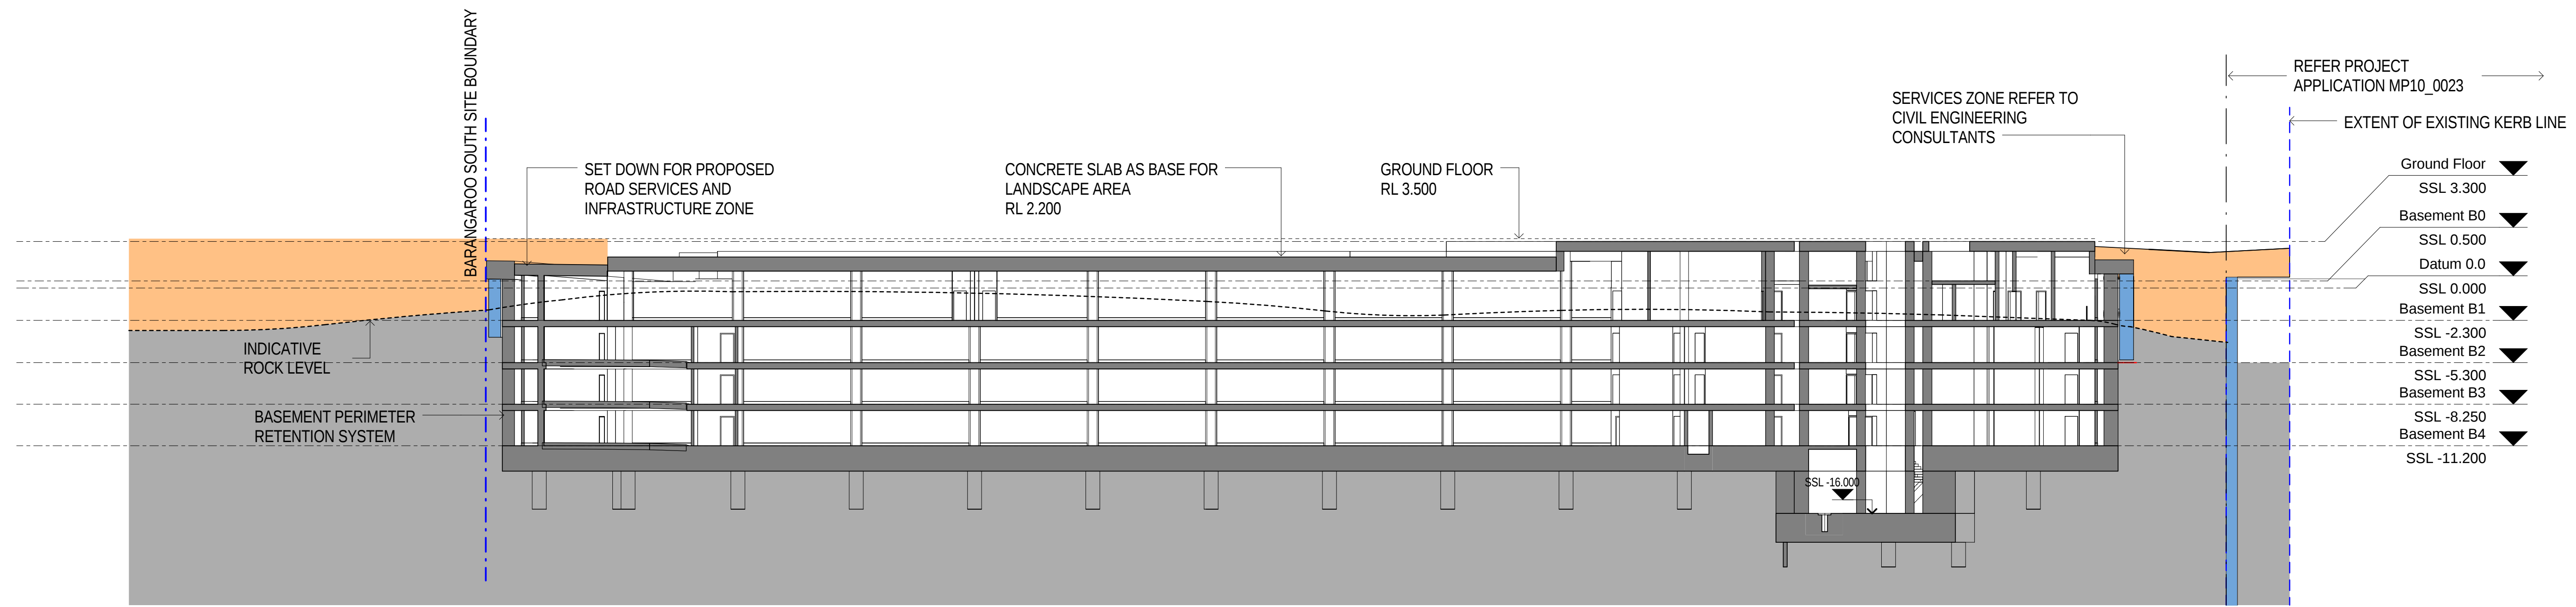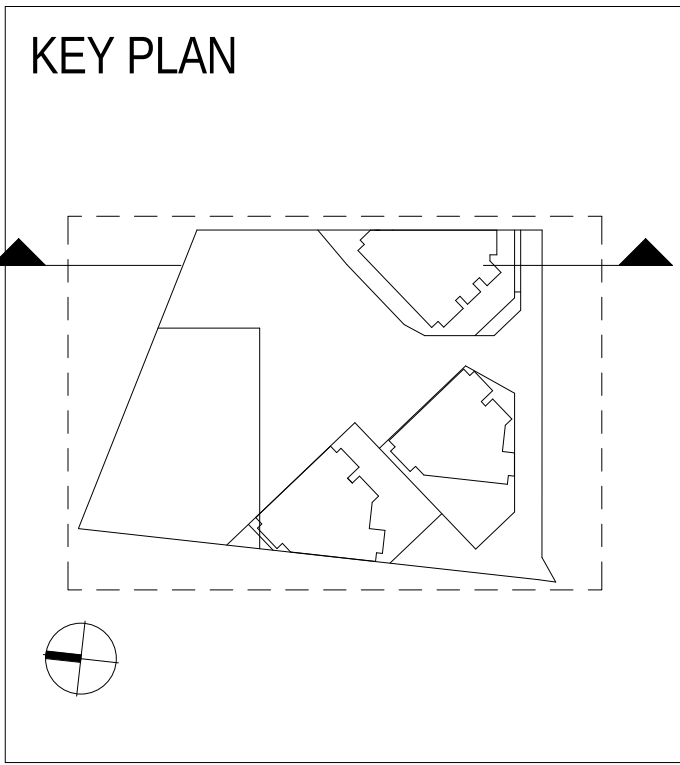

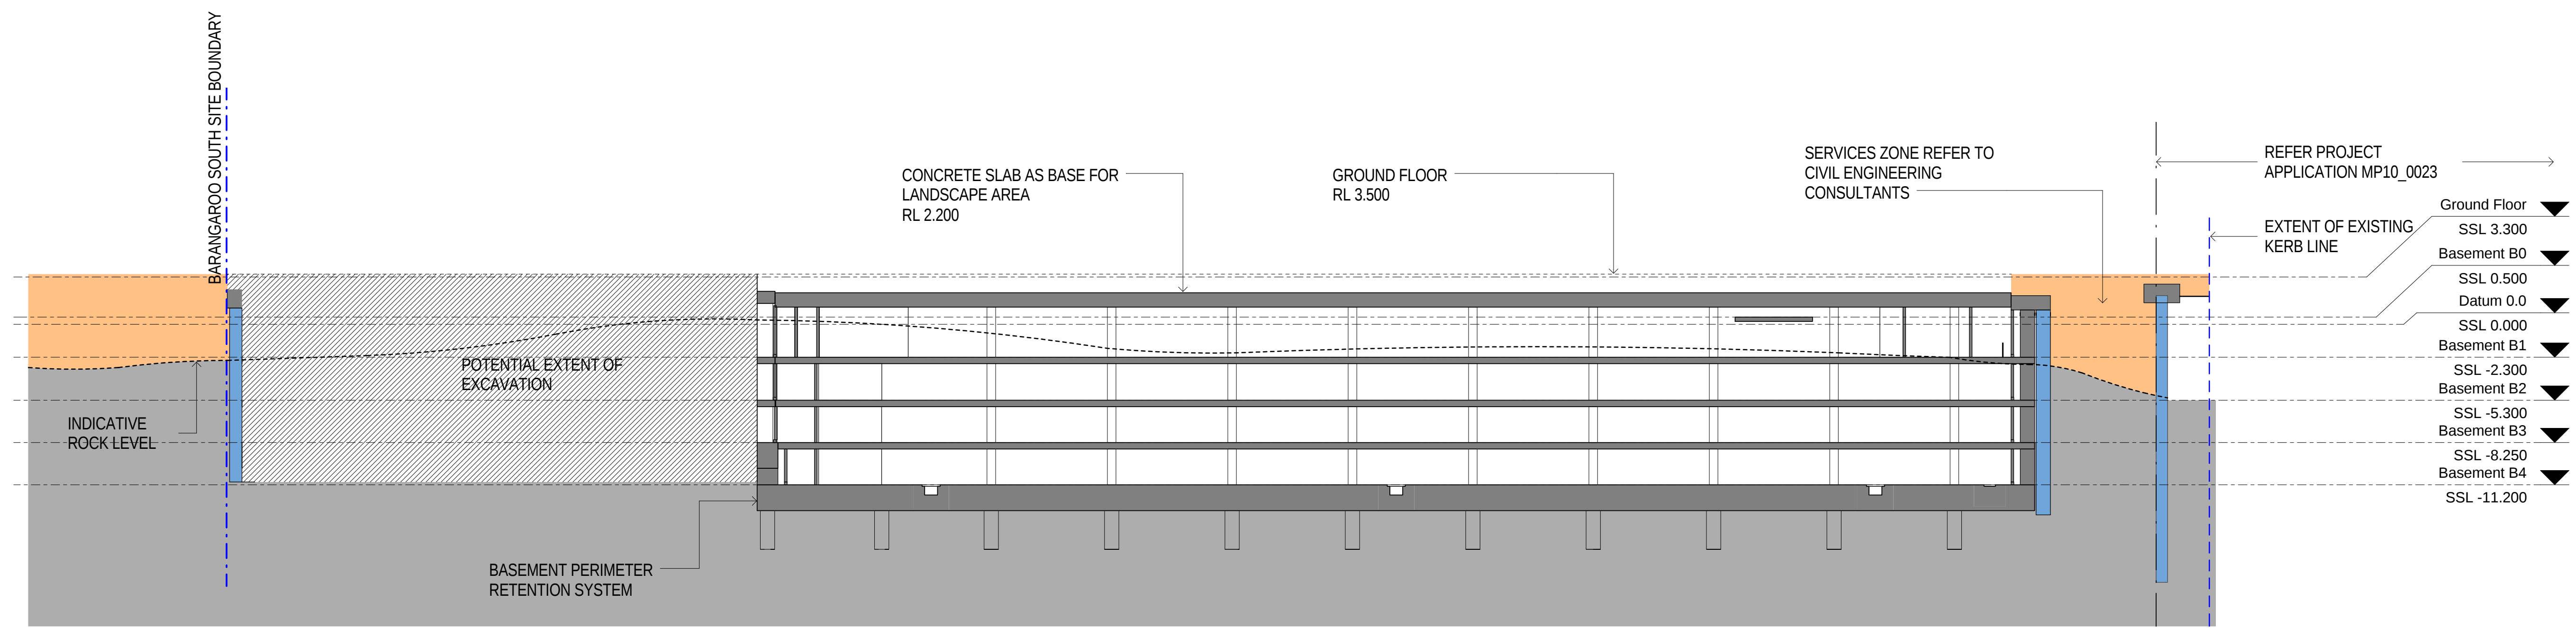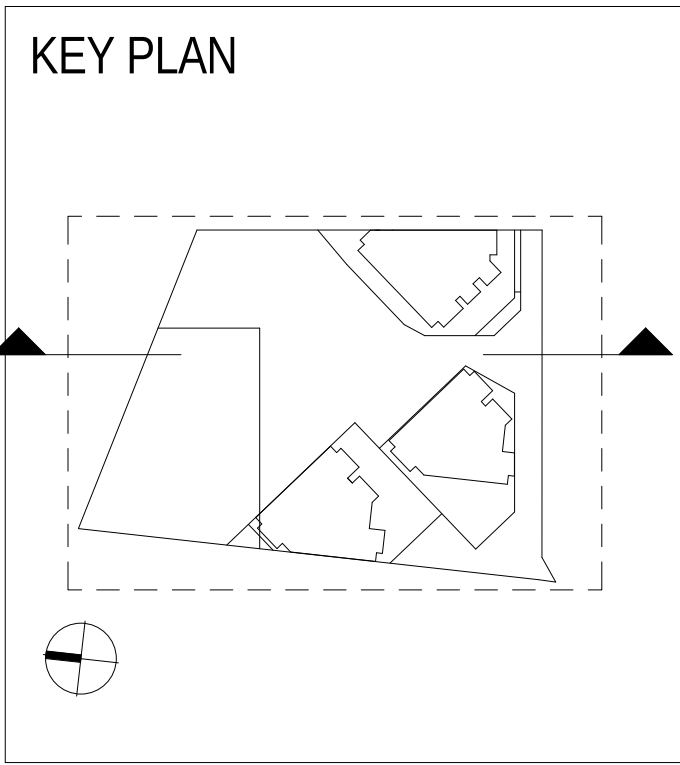


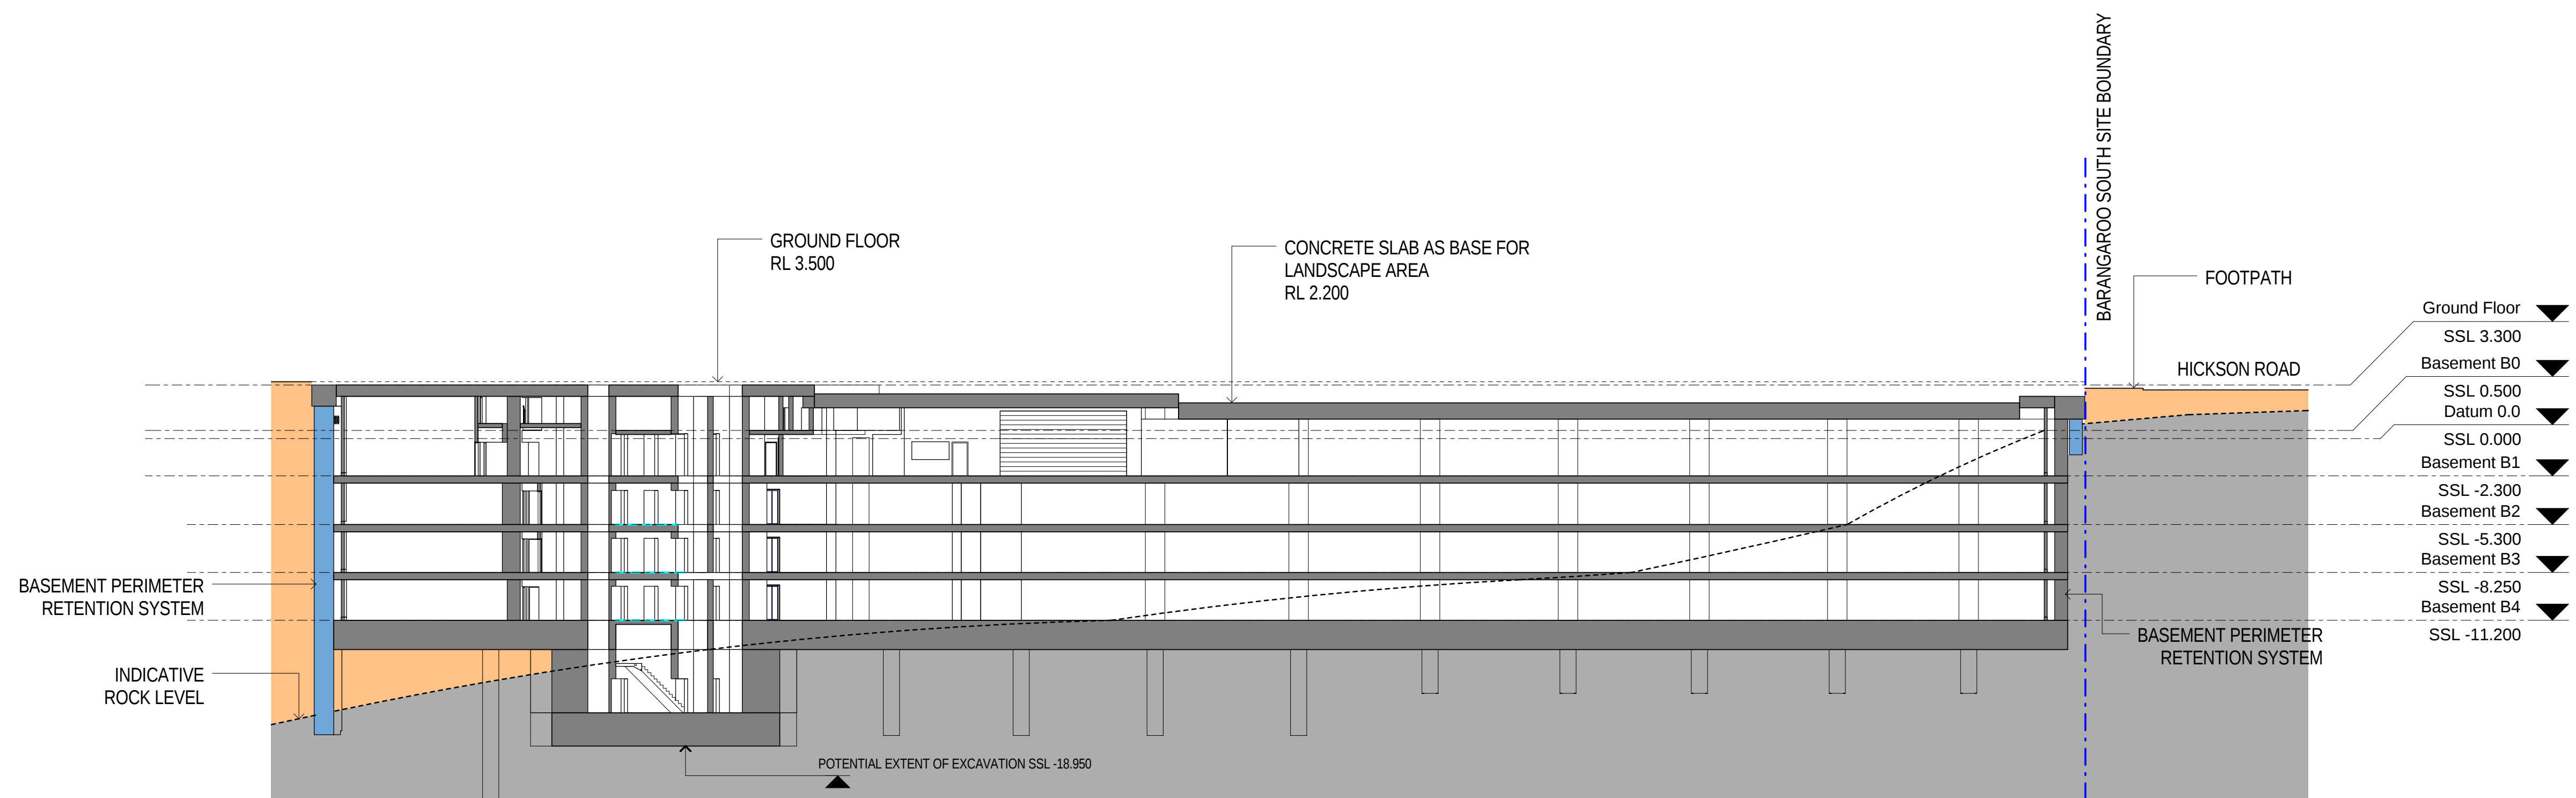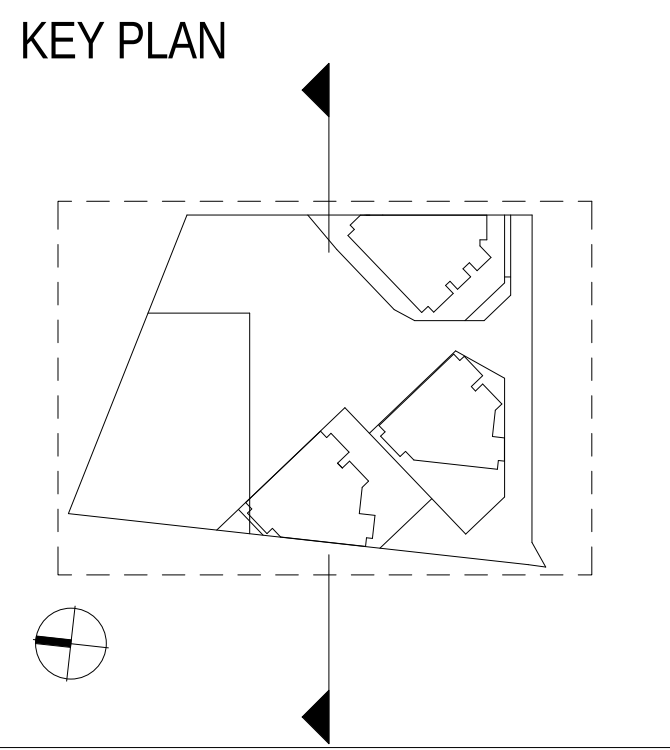

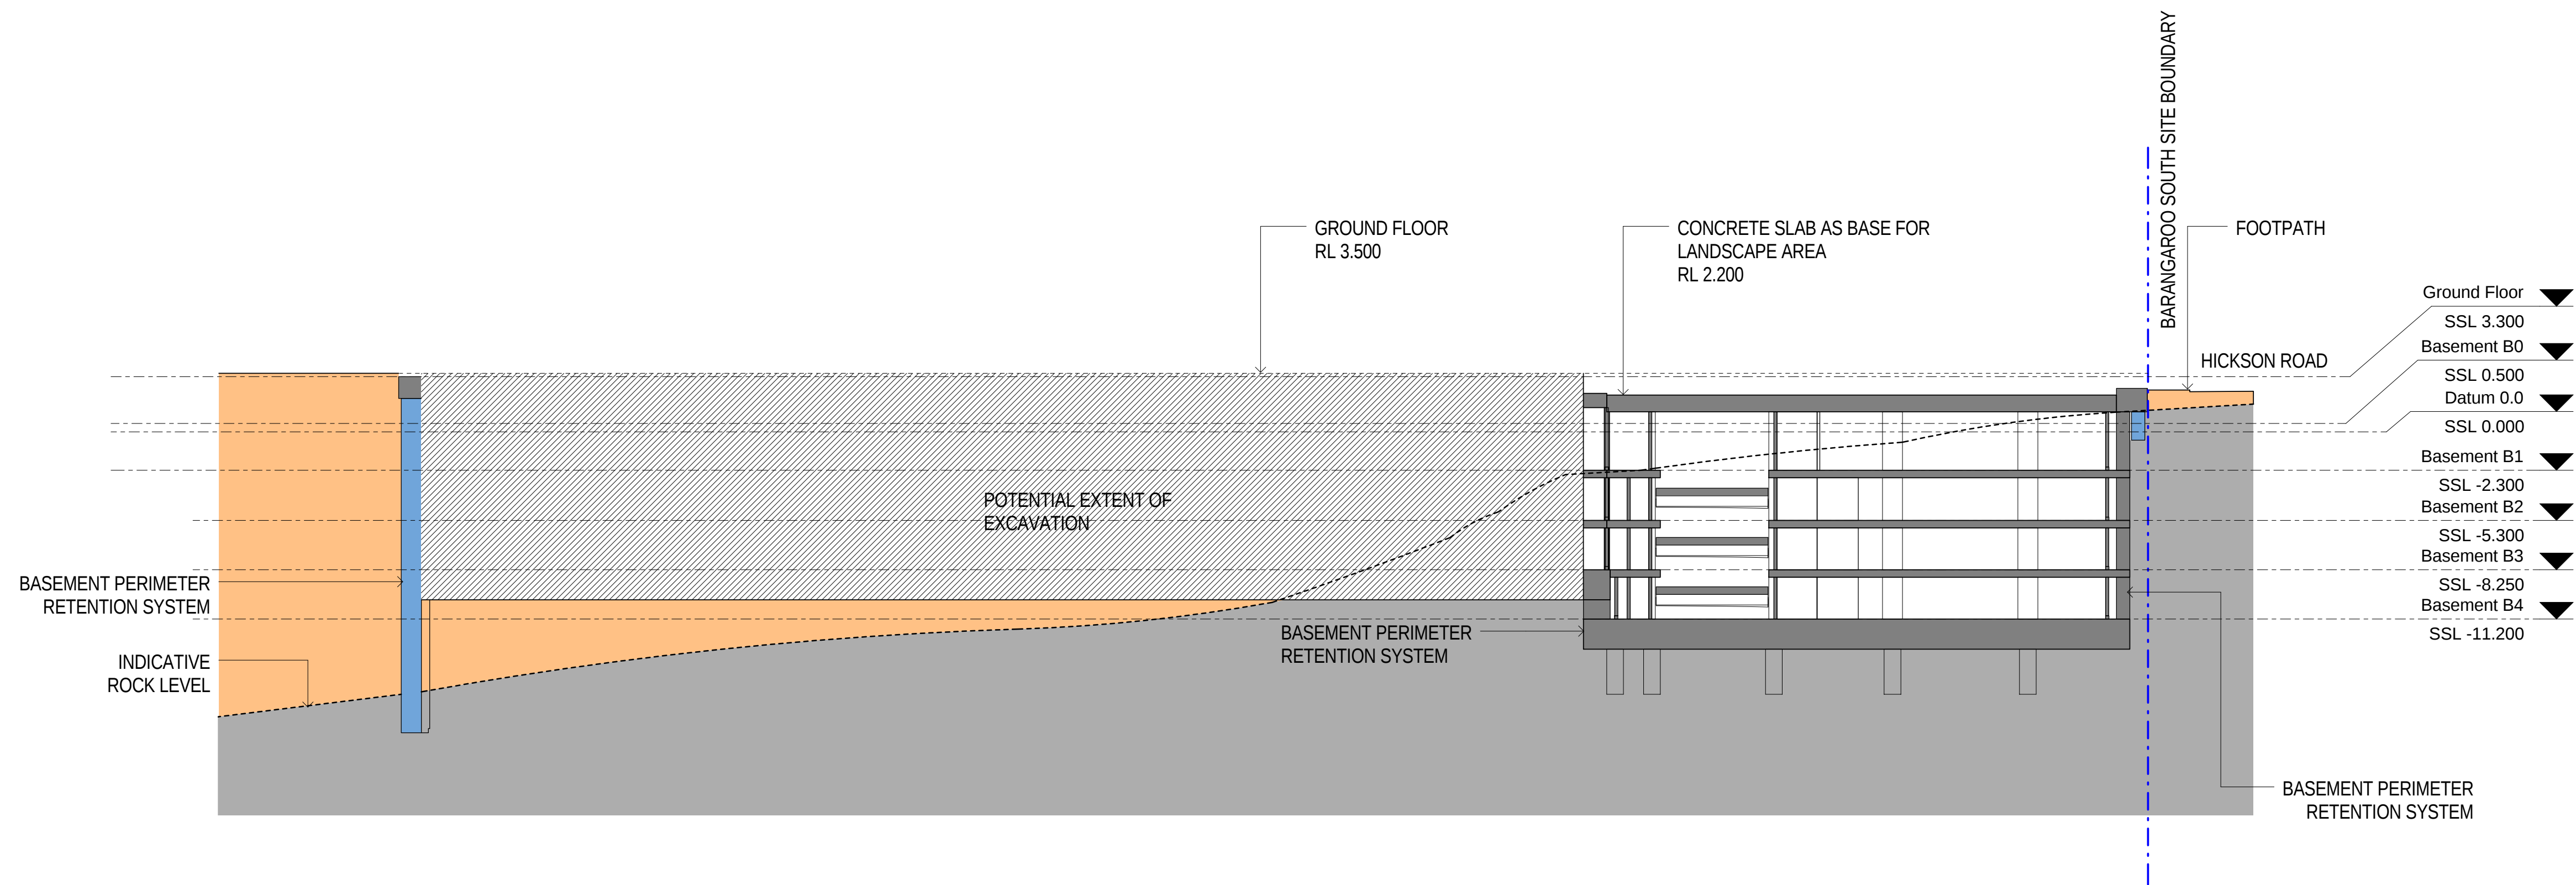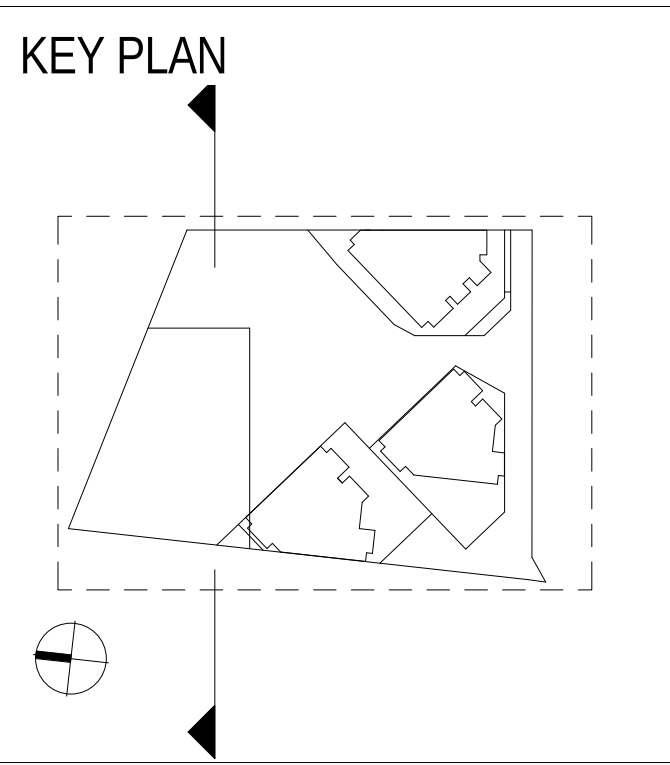

HICKSON ROAD


KEY PLAN

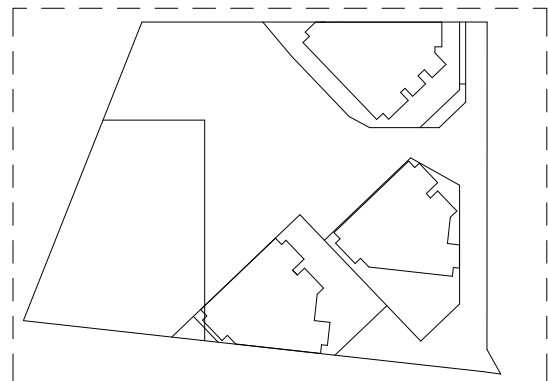


LEGEND


- BARANGAROO SOUTH SITE BOUNDARY
- INTERIM KERB / ROAD LINES
- R4A PORTE CONCHERE ENTRY DOCUMENTED BY SEPARATE DA SUBMISSION
- TEMPORARY BUILDING ELEMENTS

ROAD LAYOUT INDICATIVE ONLY

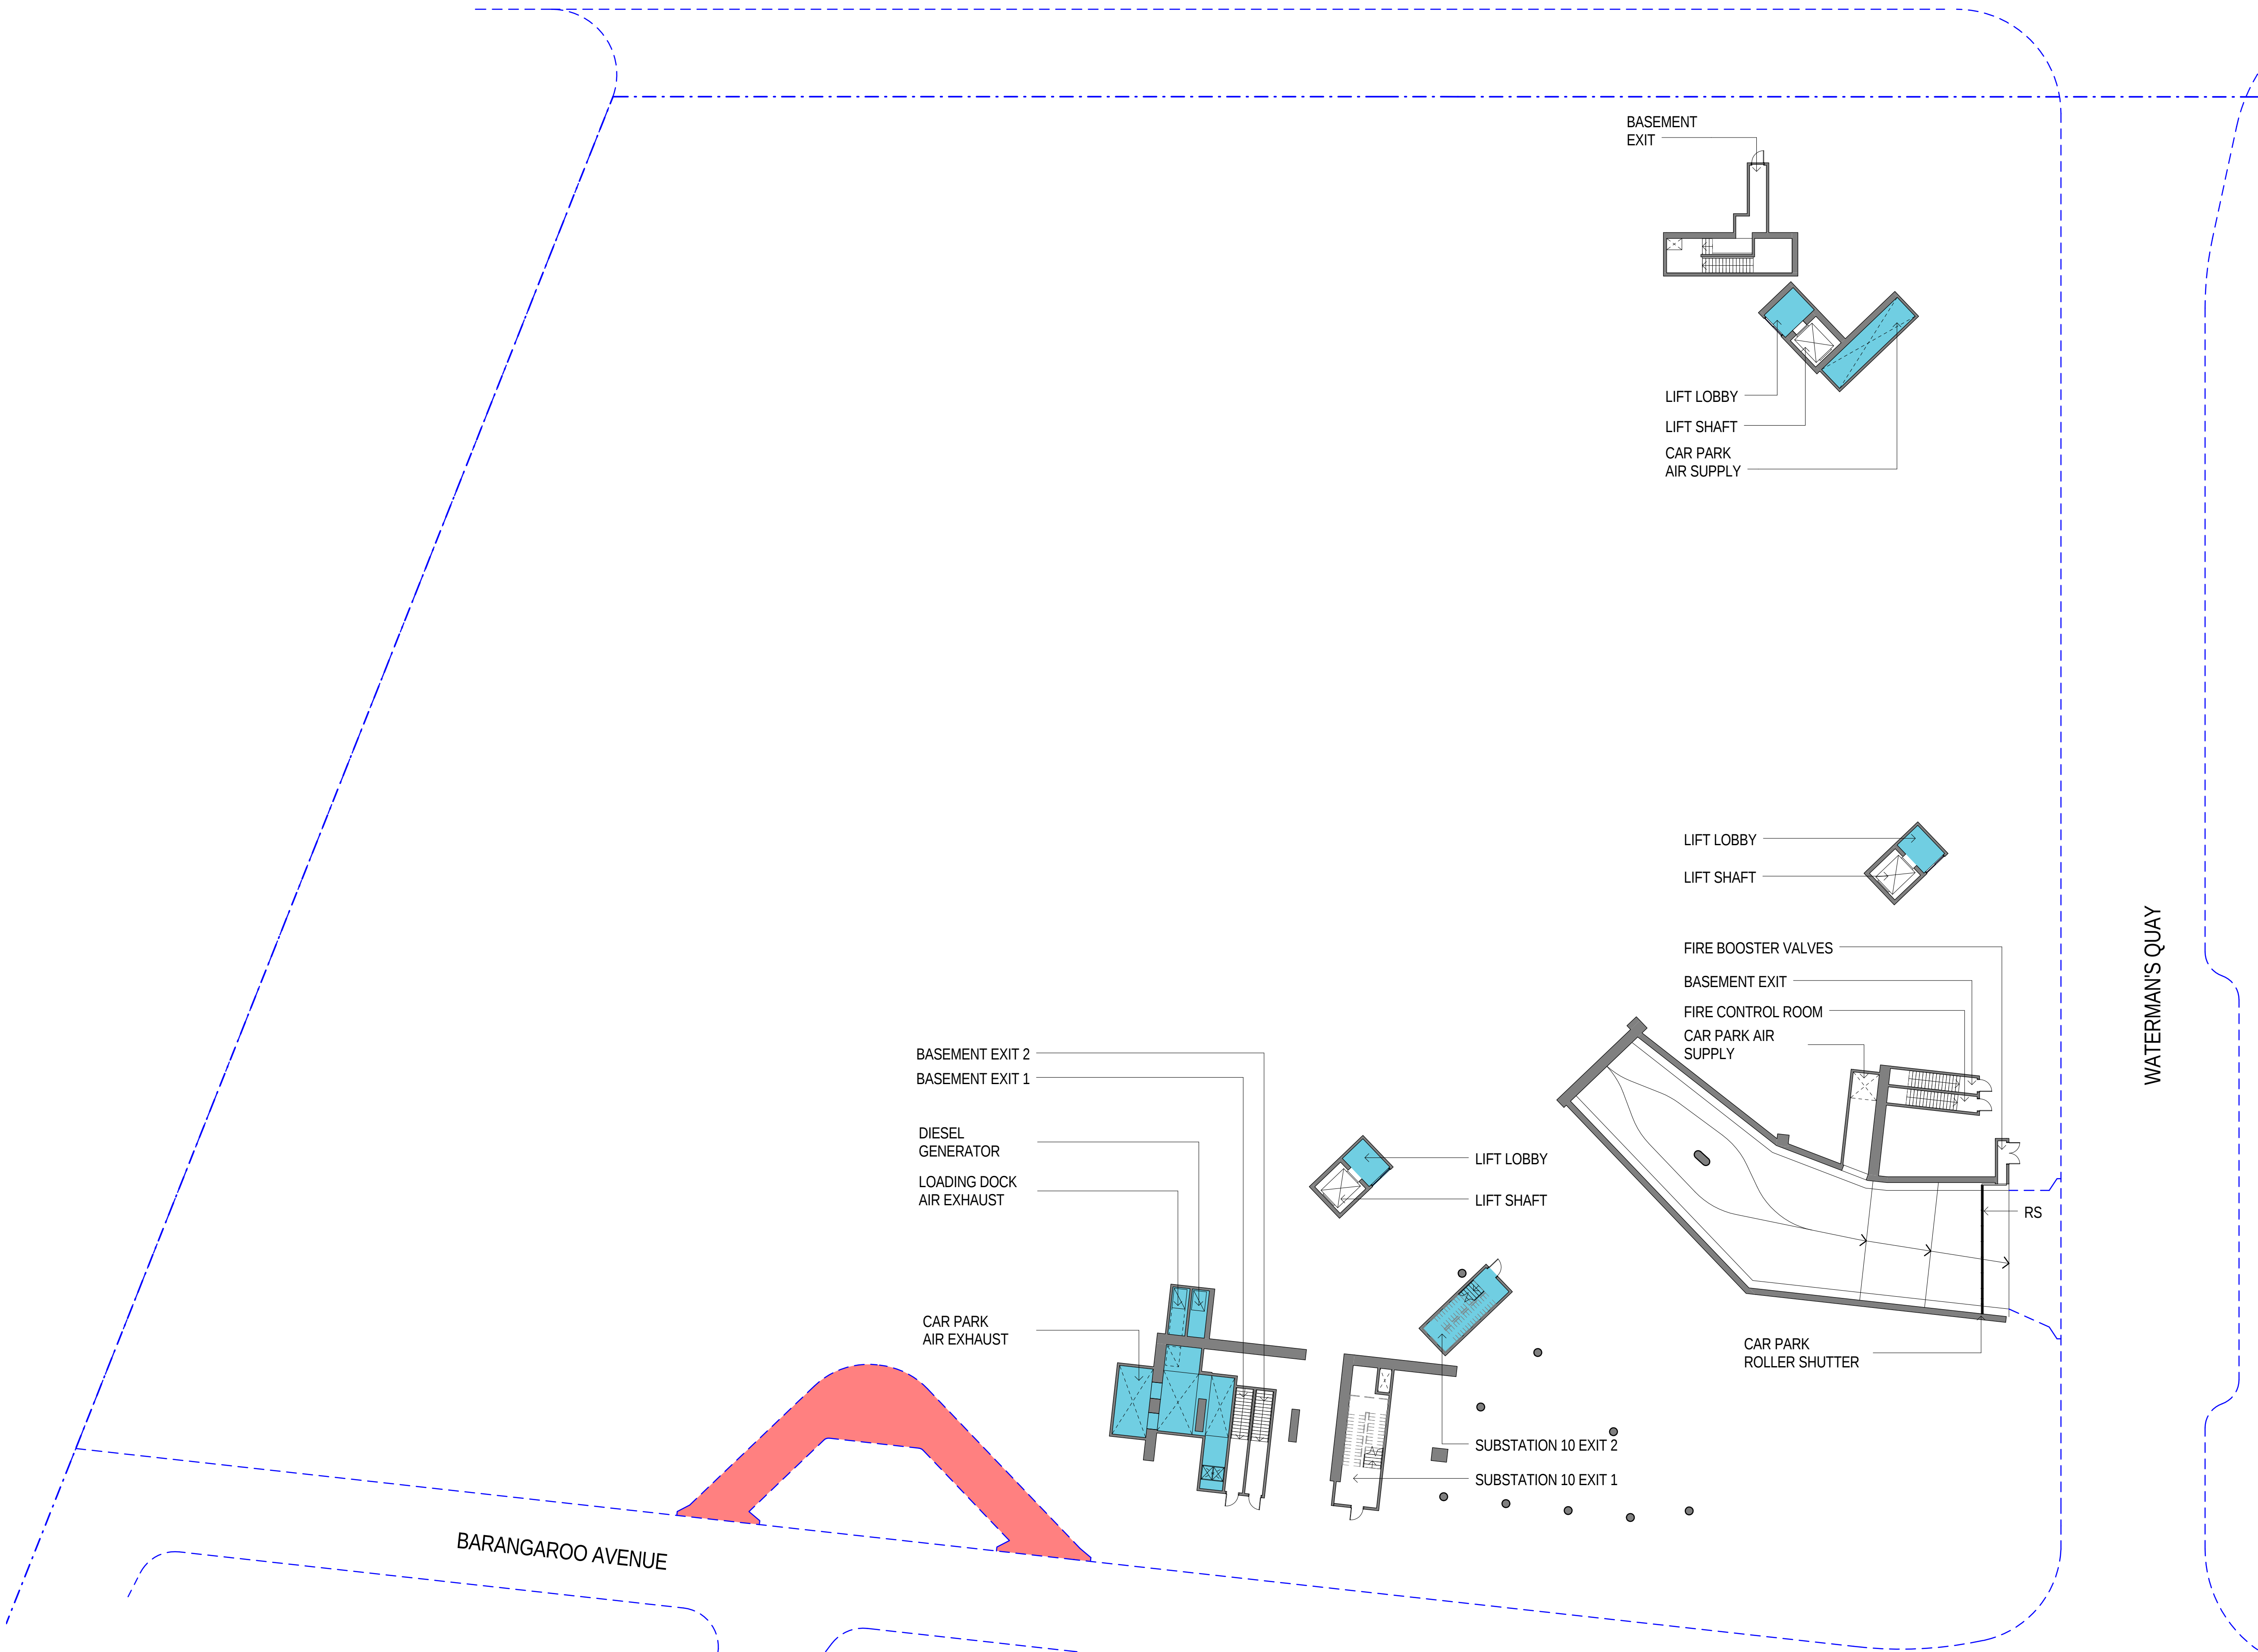


WATERMAN'S QUAY

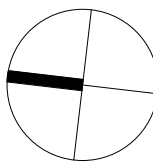

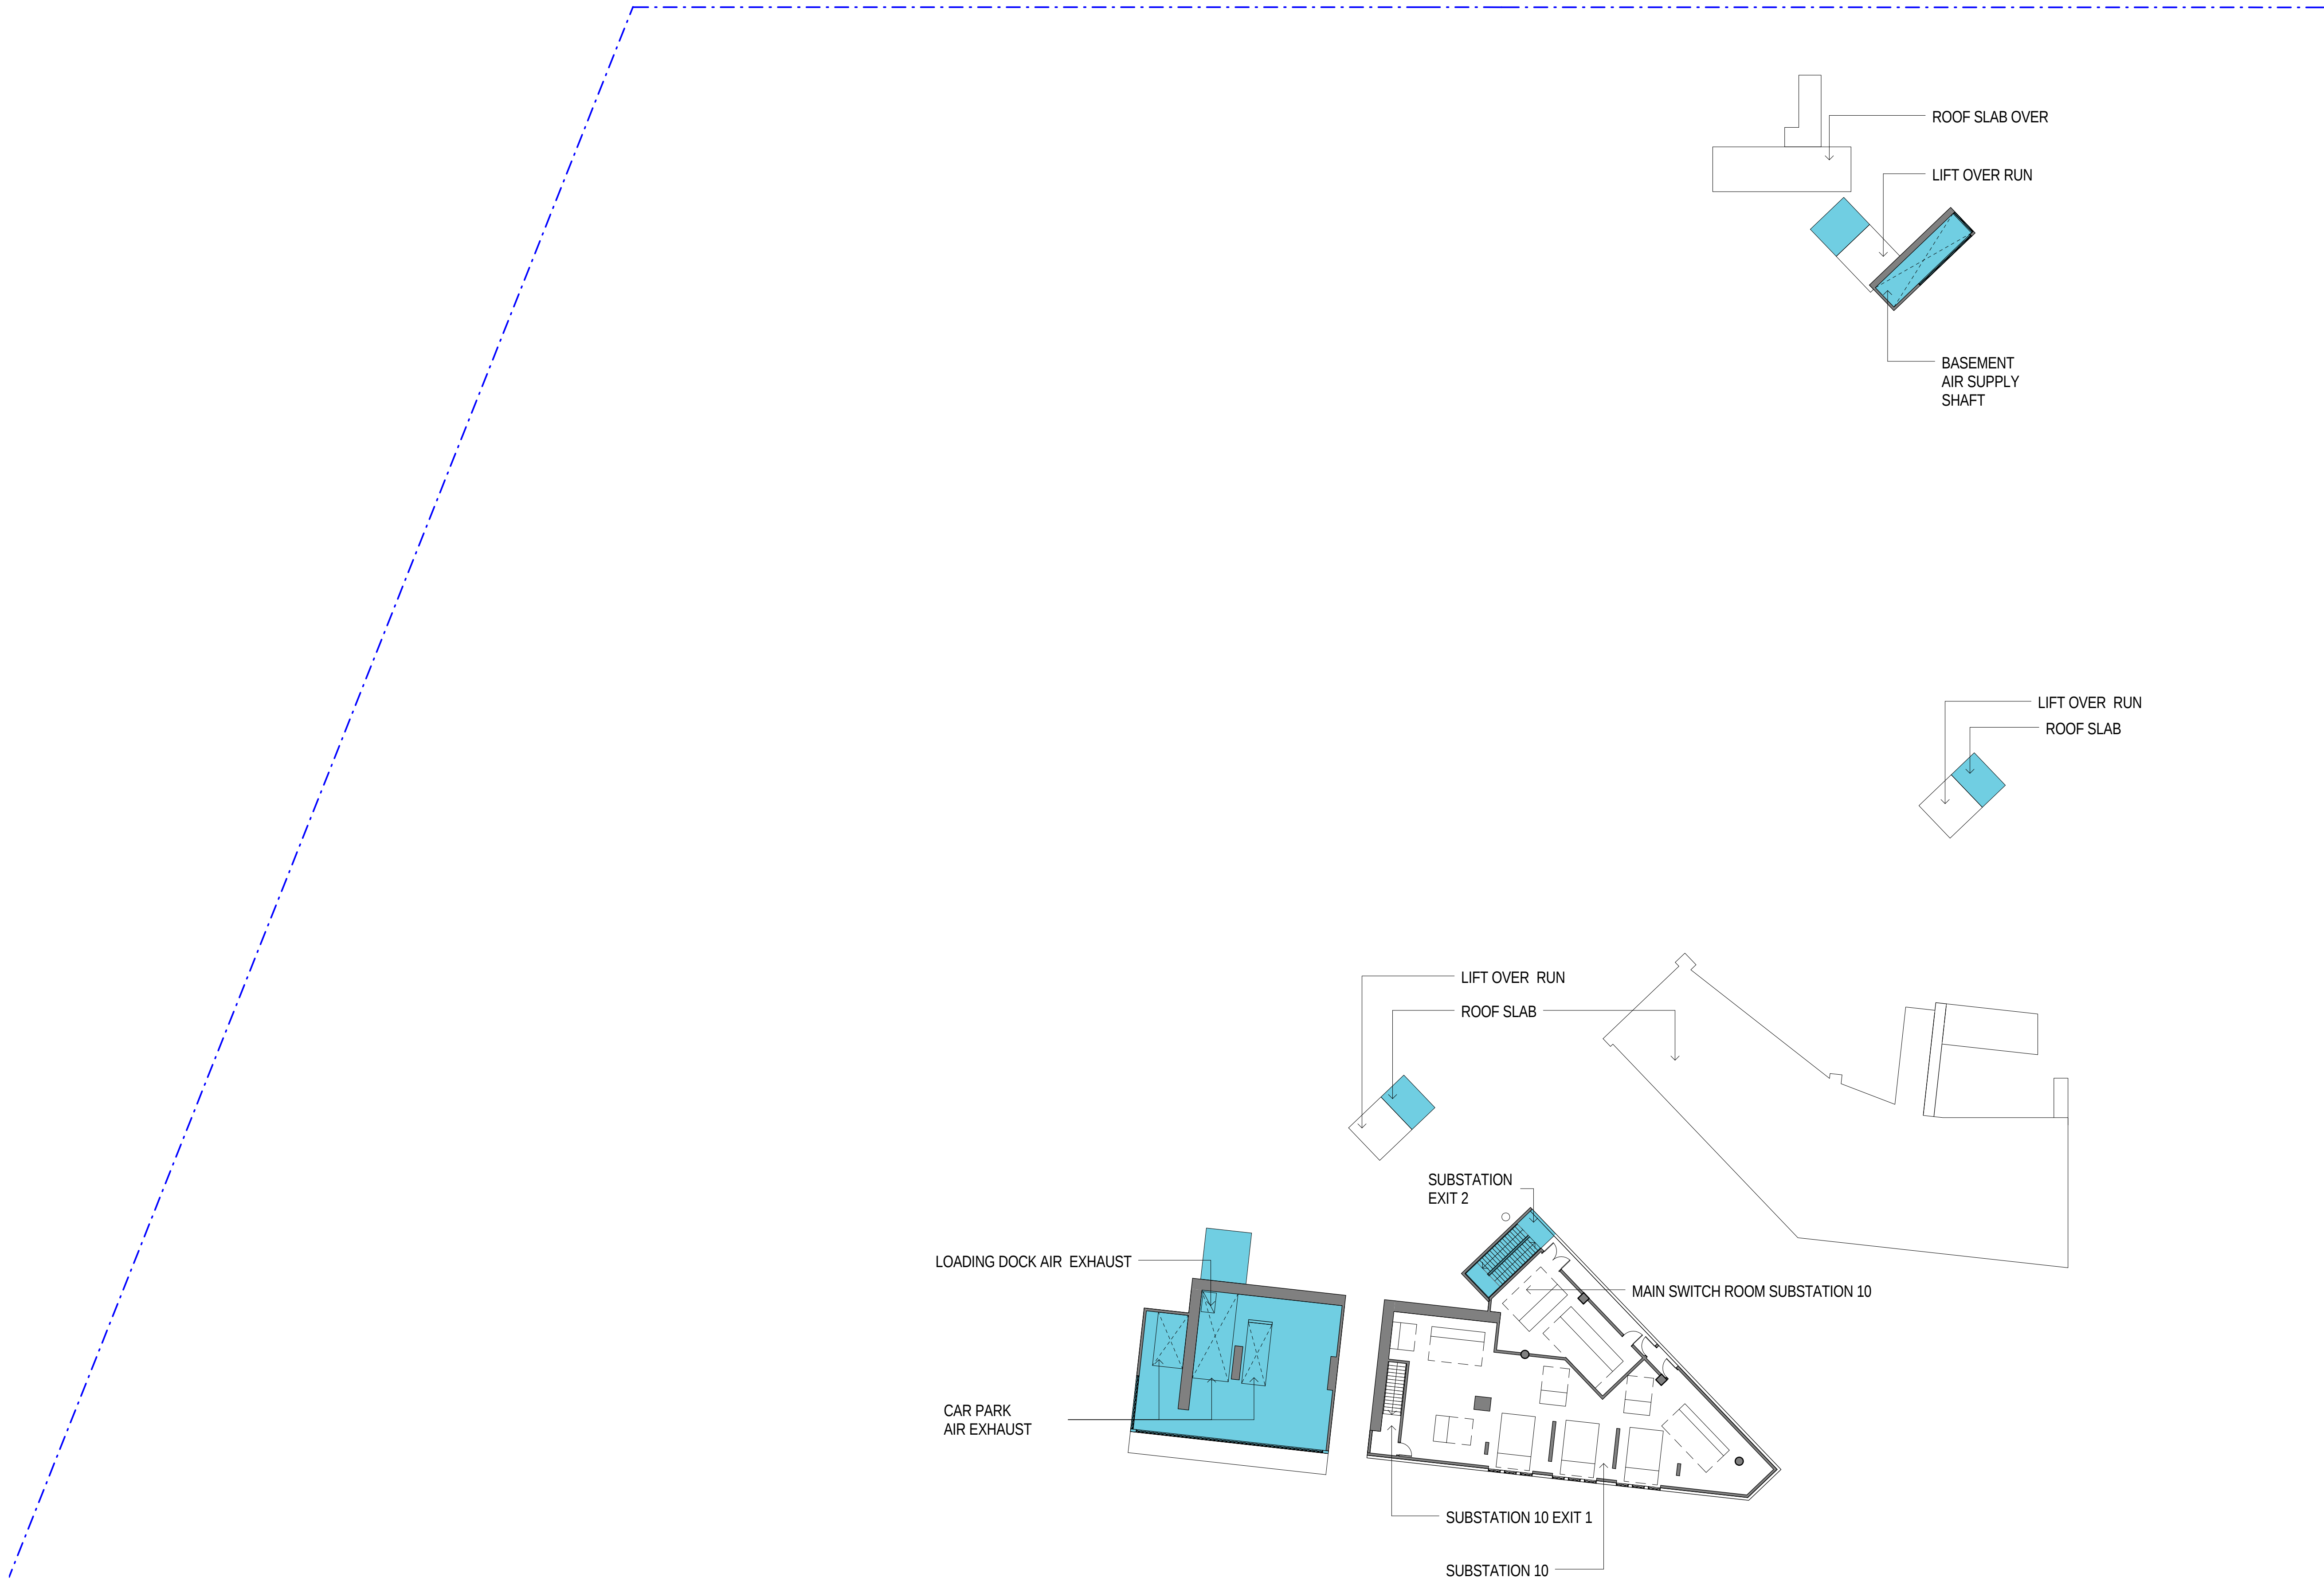



KEY PLAN

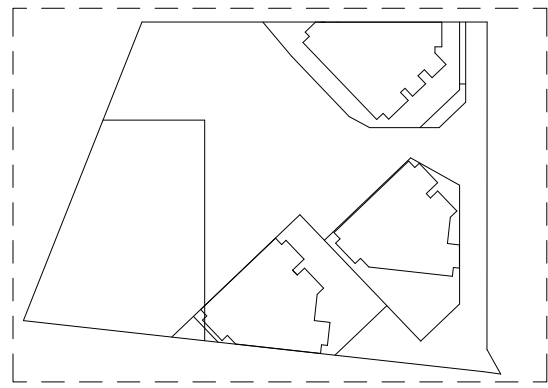


--- BARANGAROO SOUTH
SITE BOUNDARY

TEMPORARY BUILDING
ELEMENTS

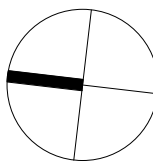

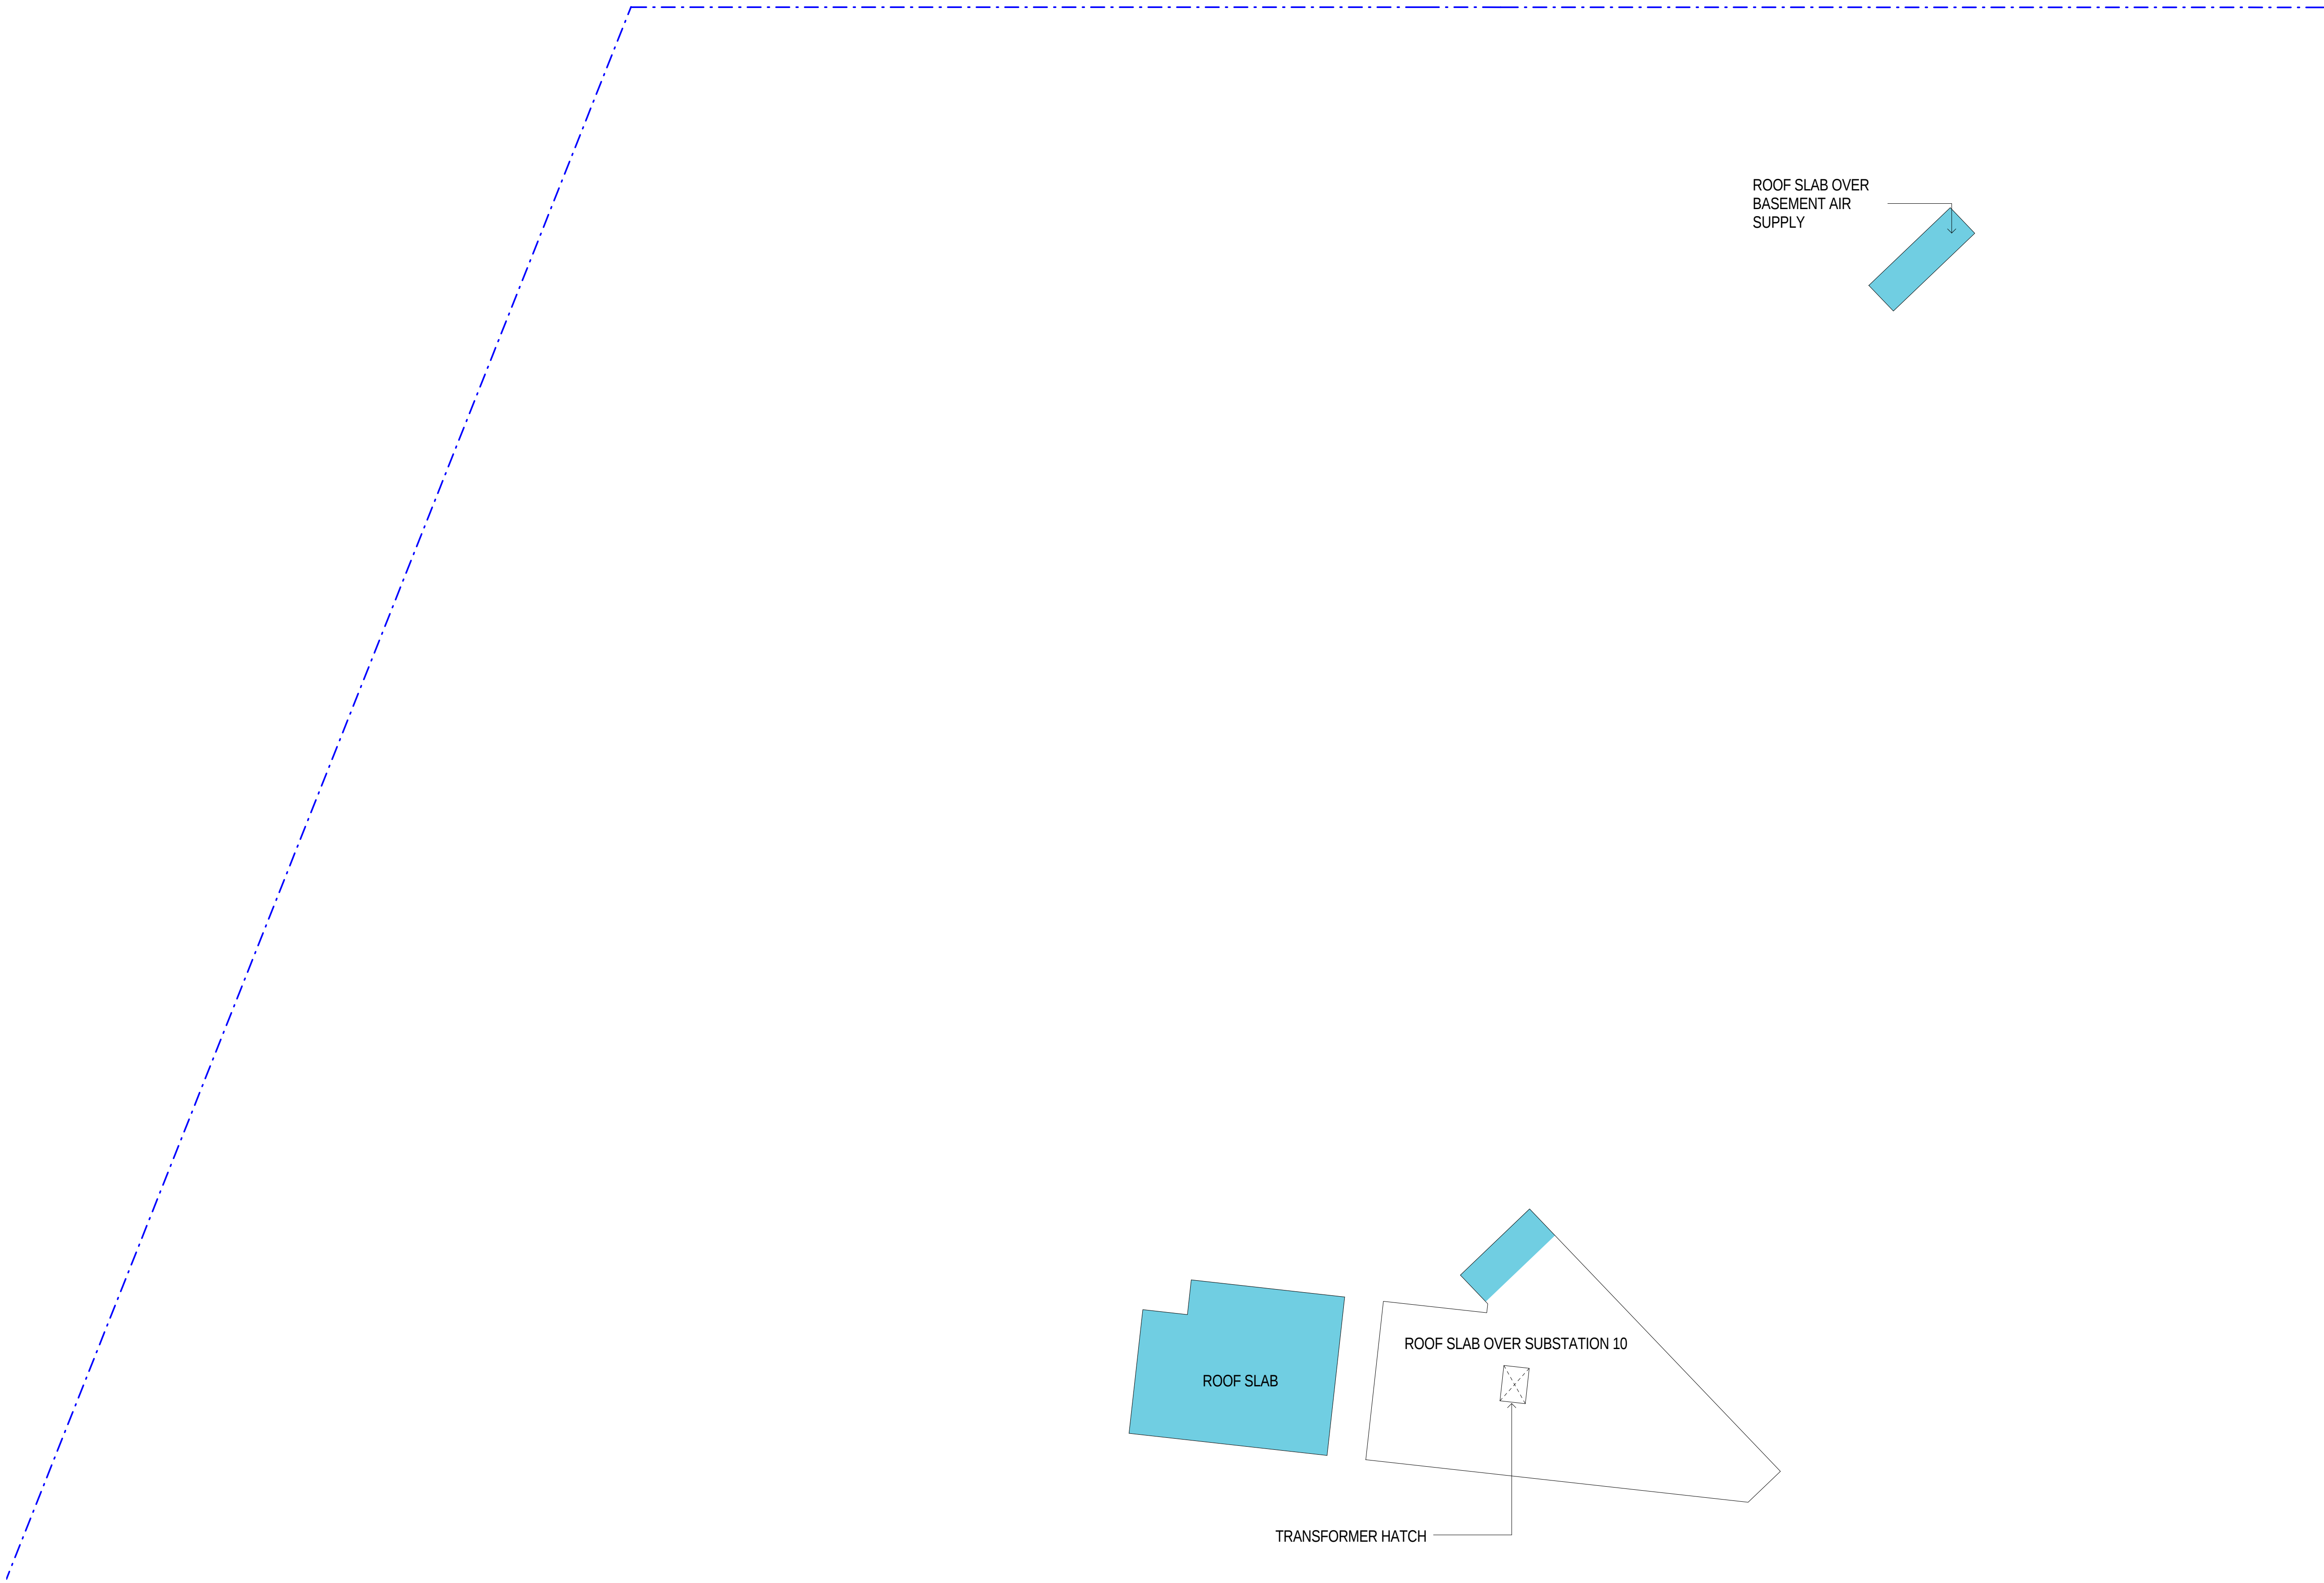


KEY PLAN

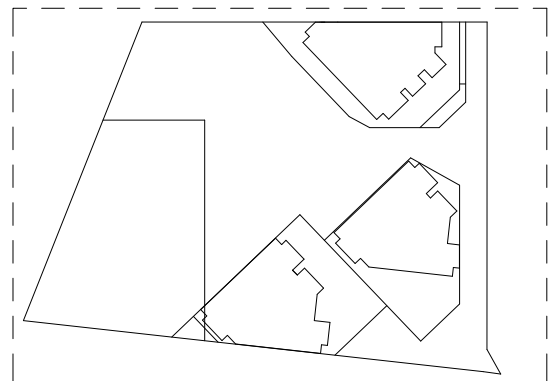


--- BARANGAROO SOUTH
SITE BOUNDARY


TEMPORARY BUILDING
ELEMENTS

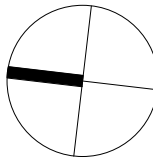


KEY PLAN

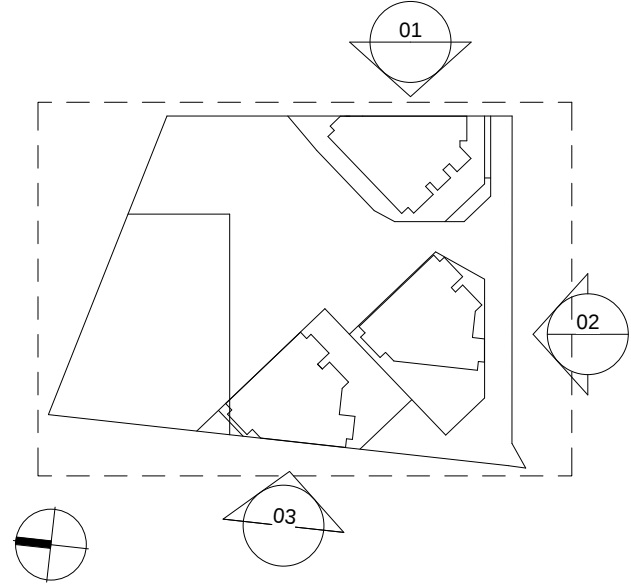


TEMPORARY BUILDING ELEMENTS

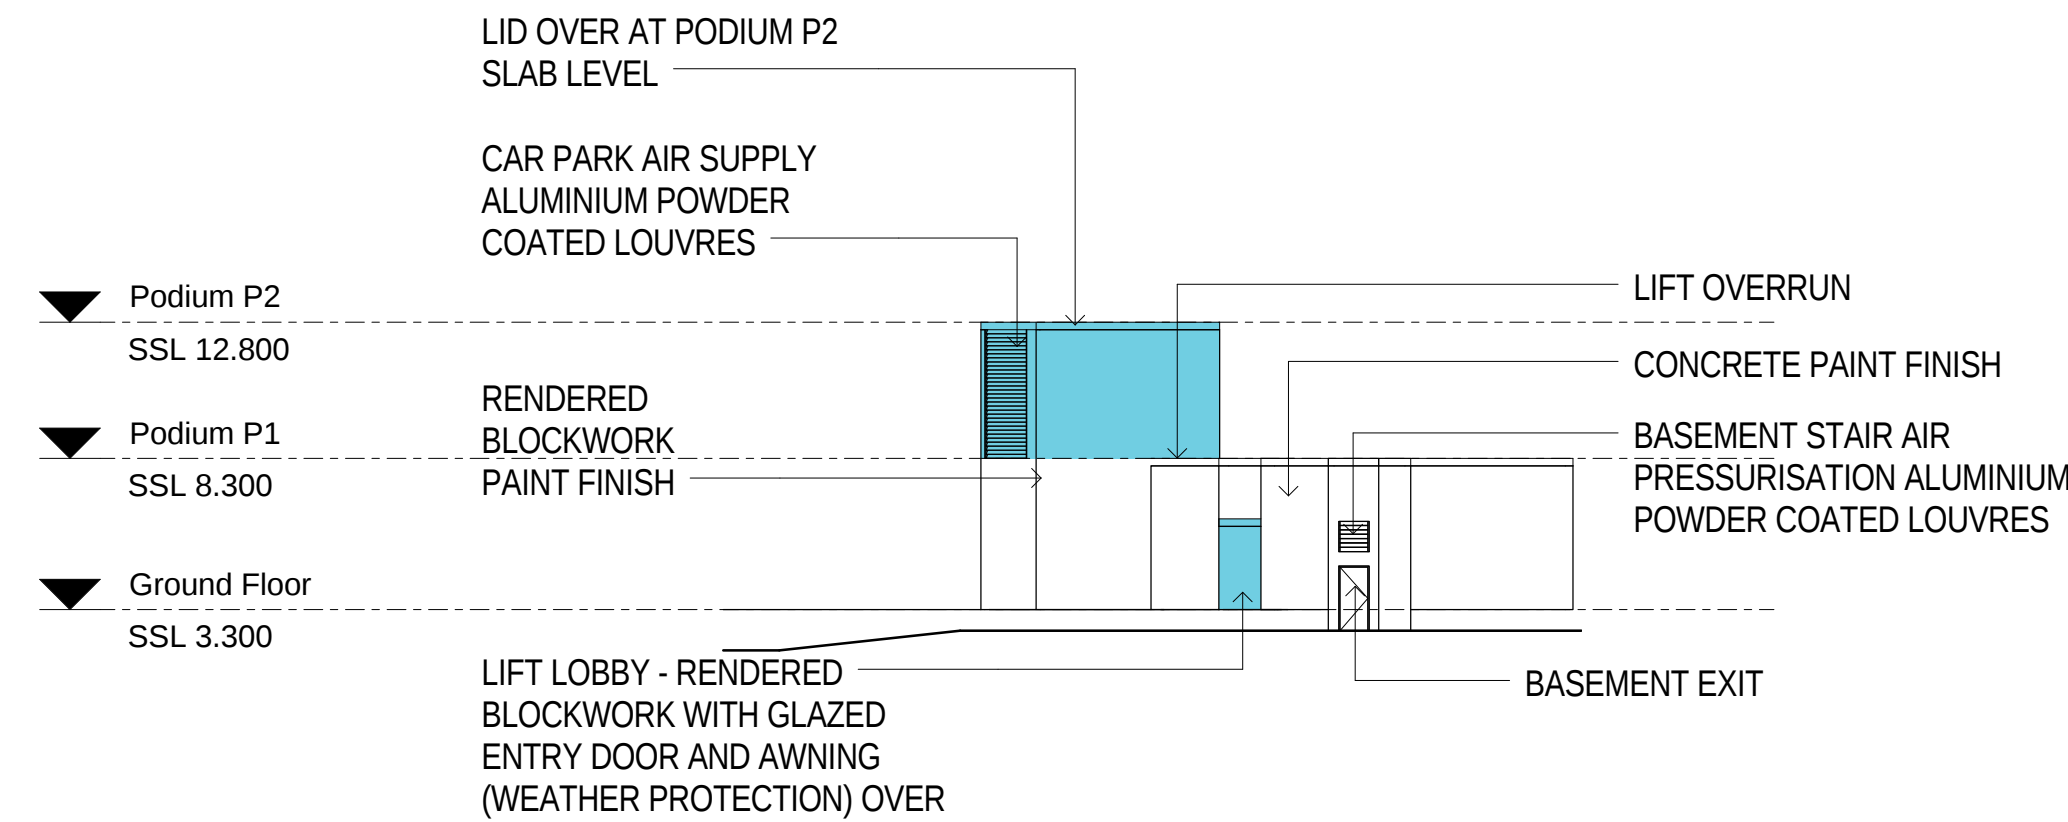

1 HICKSON ROAD ELEVATION
1 : 250

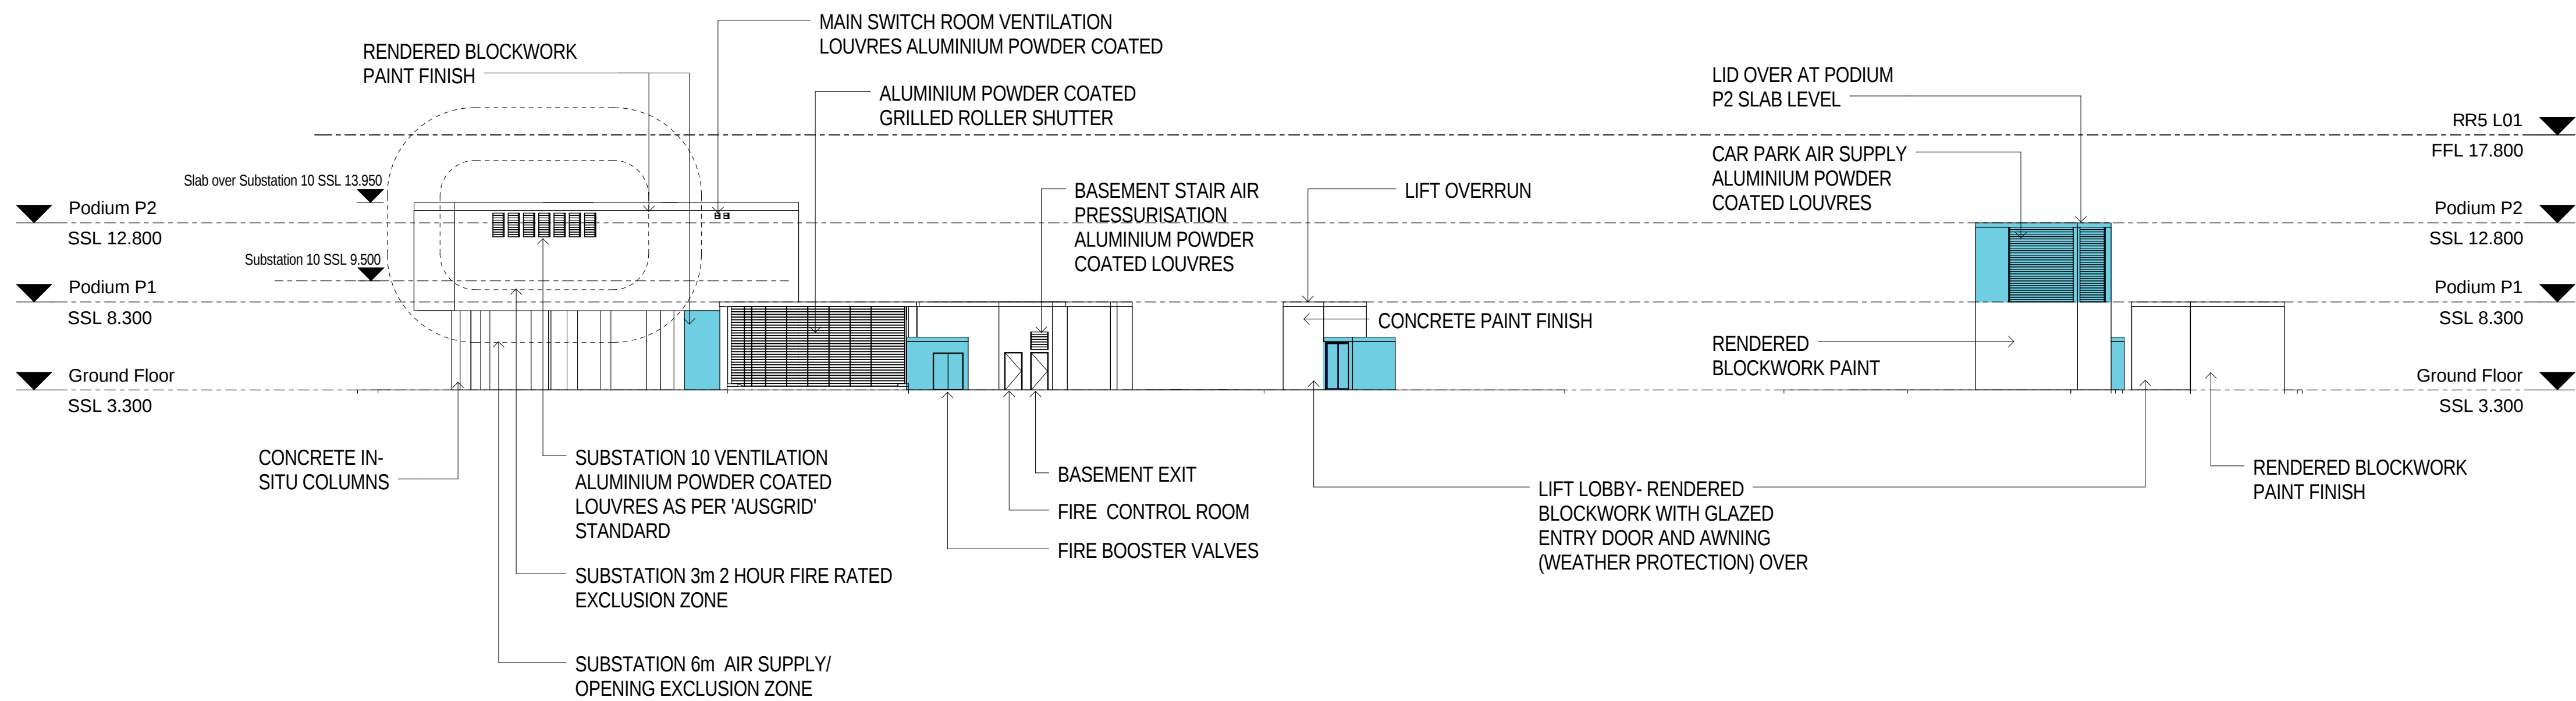

2 WATERMAN'S QUAY ELEVATION
1 : 250

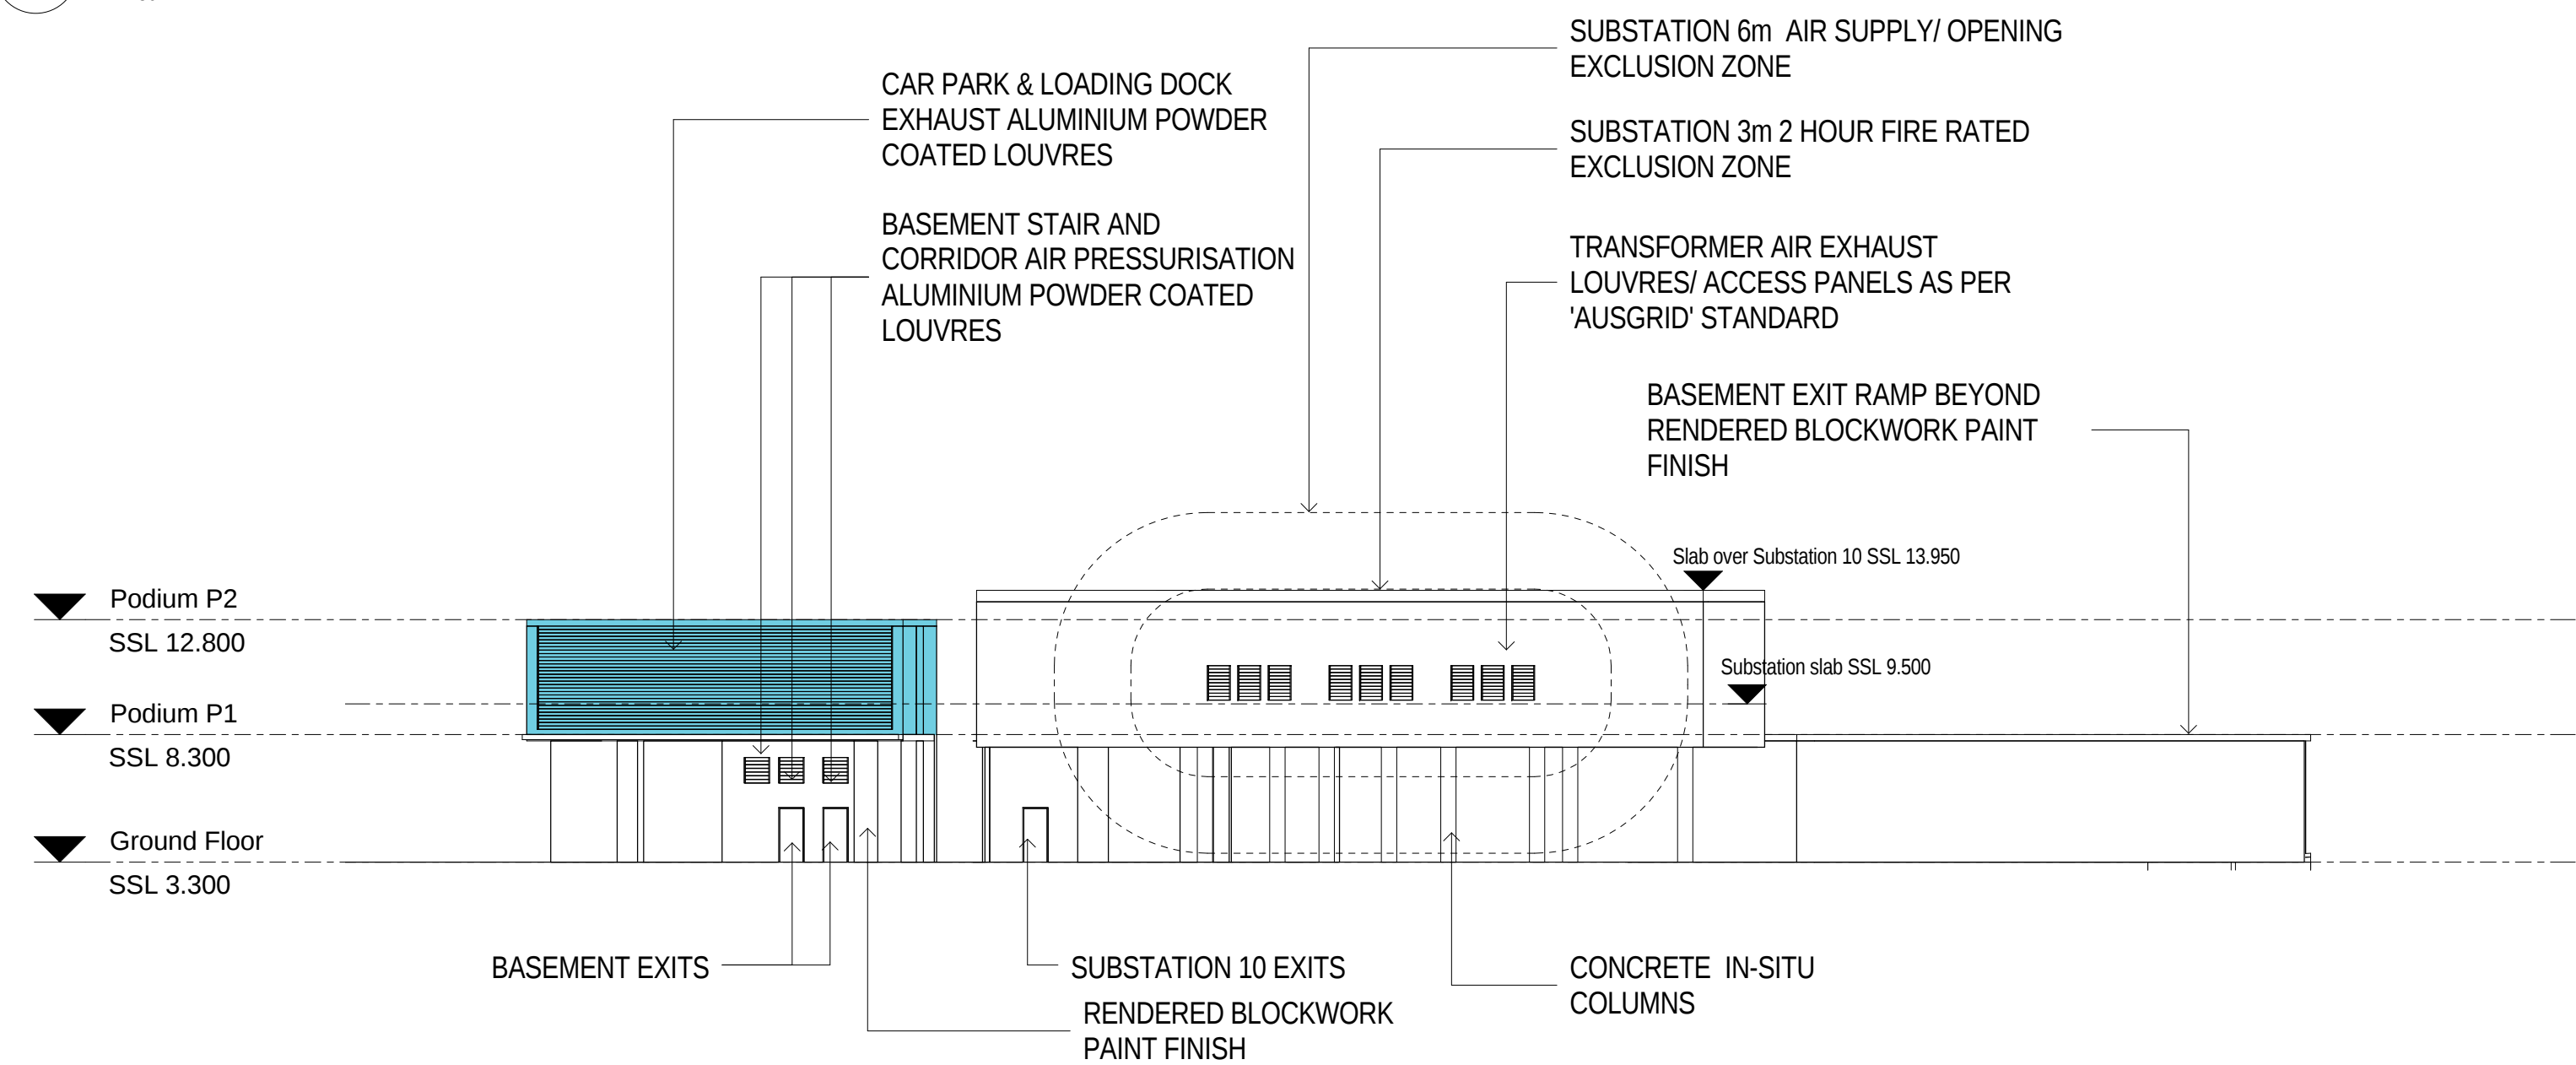

3 BARANGAROO AVENUE ELEVATION
1 : 250