

Appendix A


Barangaroo Concept Plan and Relevant Design Sketches

Appendix A - Figure 1




Last modified: 29 Mar 11 - 10:03

Cad ref: K:\60153531_Barangaroo_S_IC\5. CADD\5.3 Working\Drq\Design\60153531-drg-10-F1.dwg

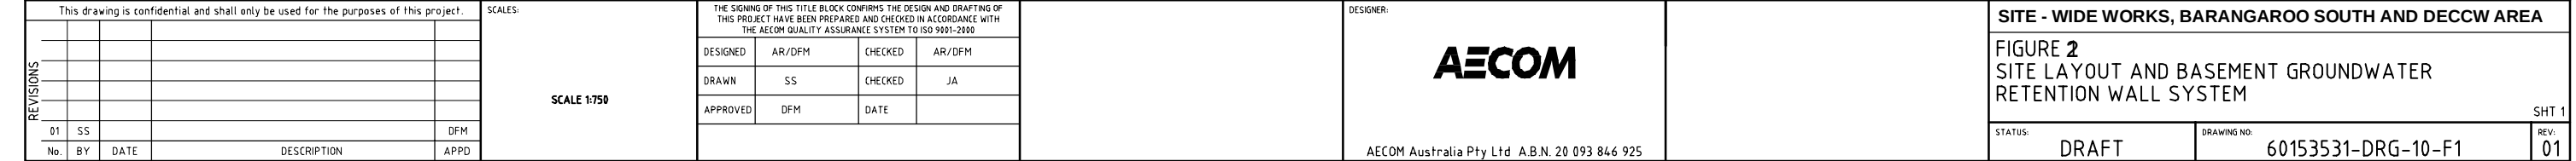


T 1 |

1

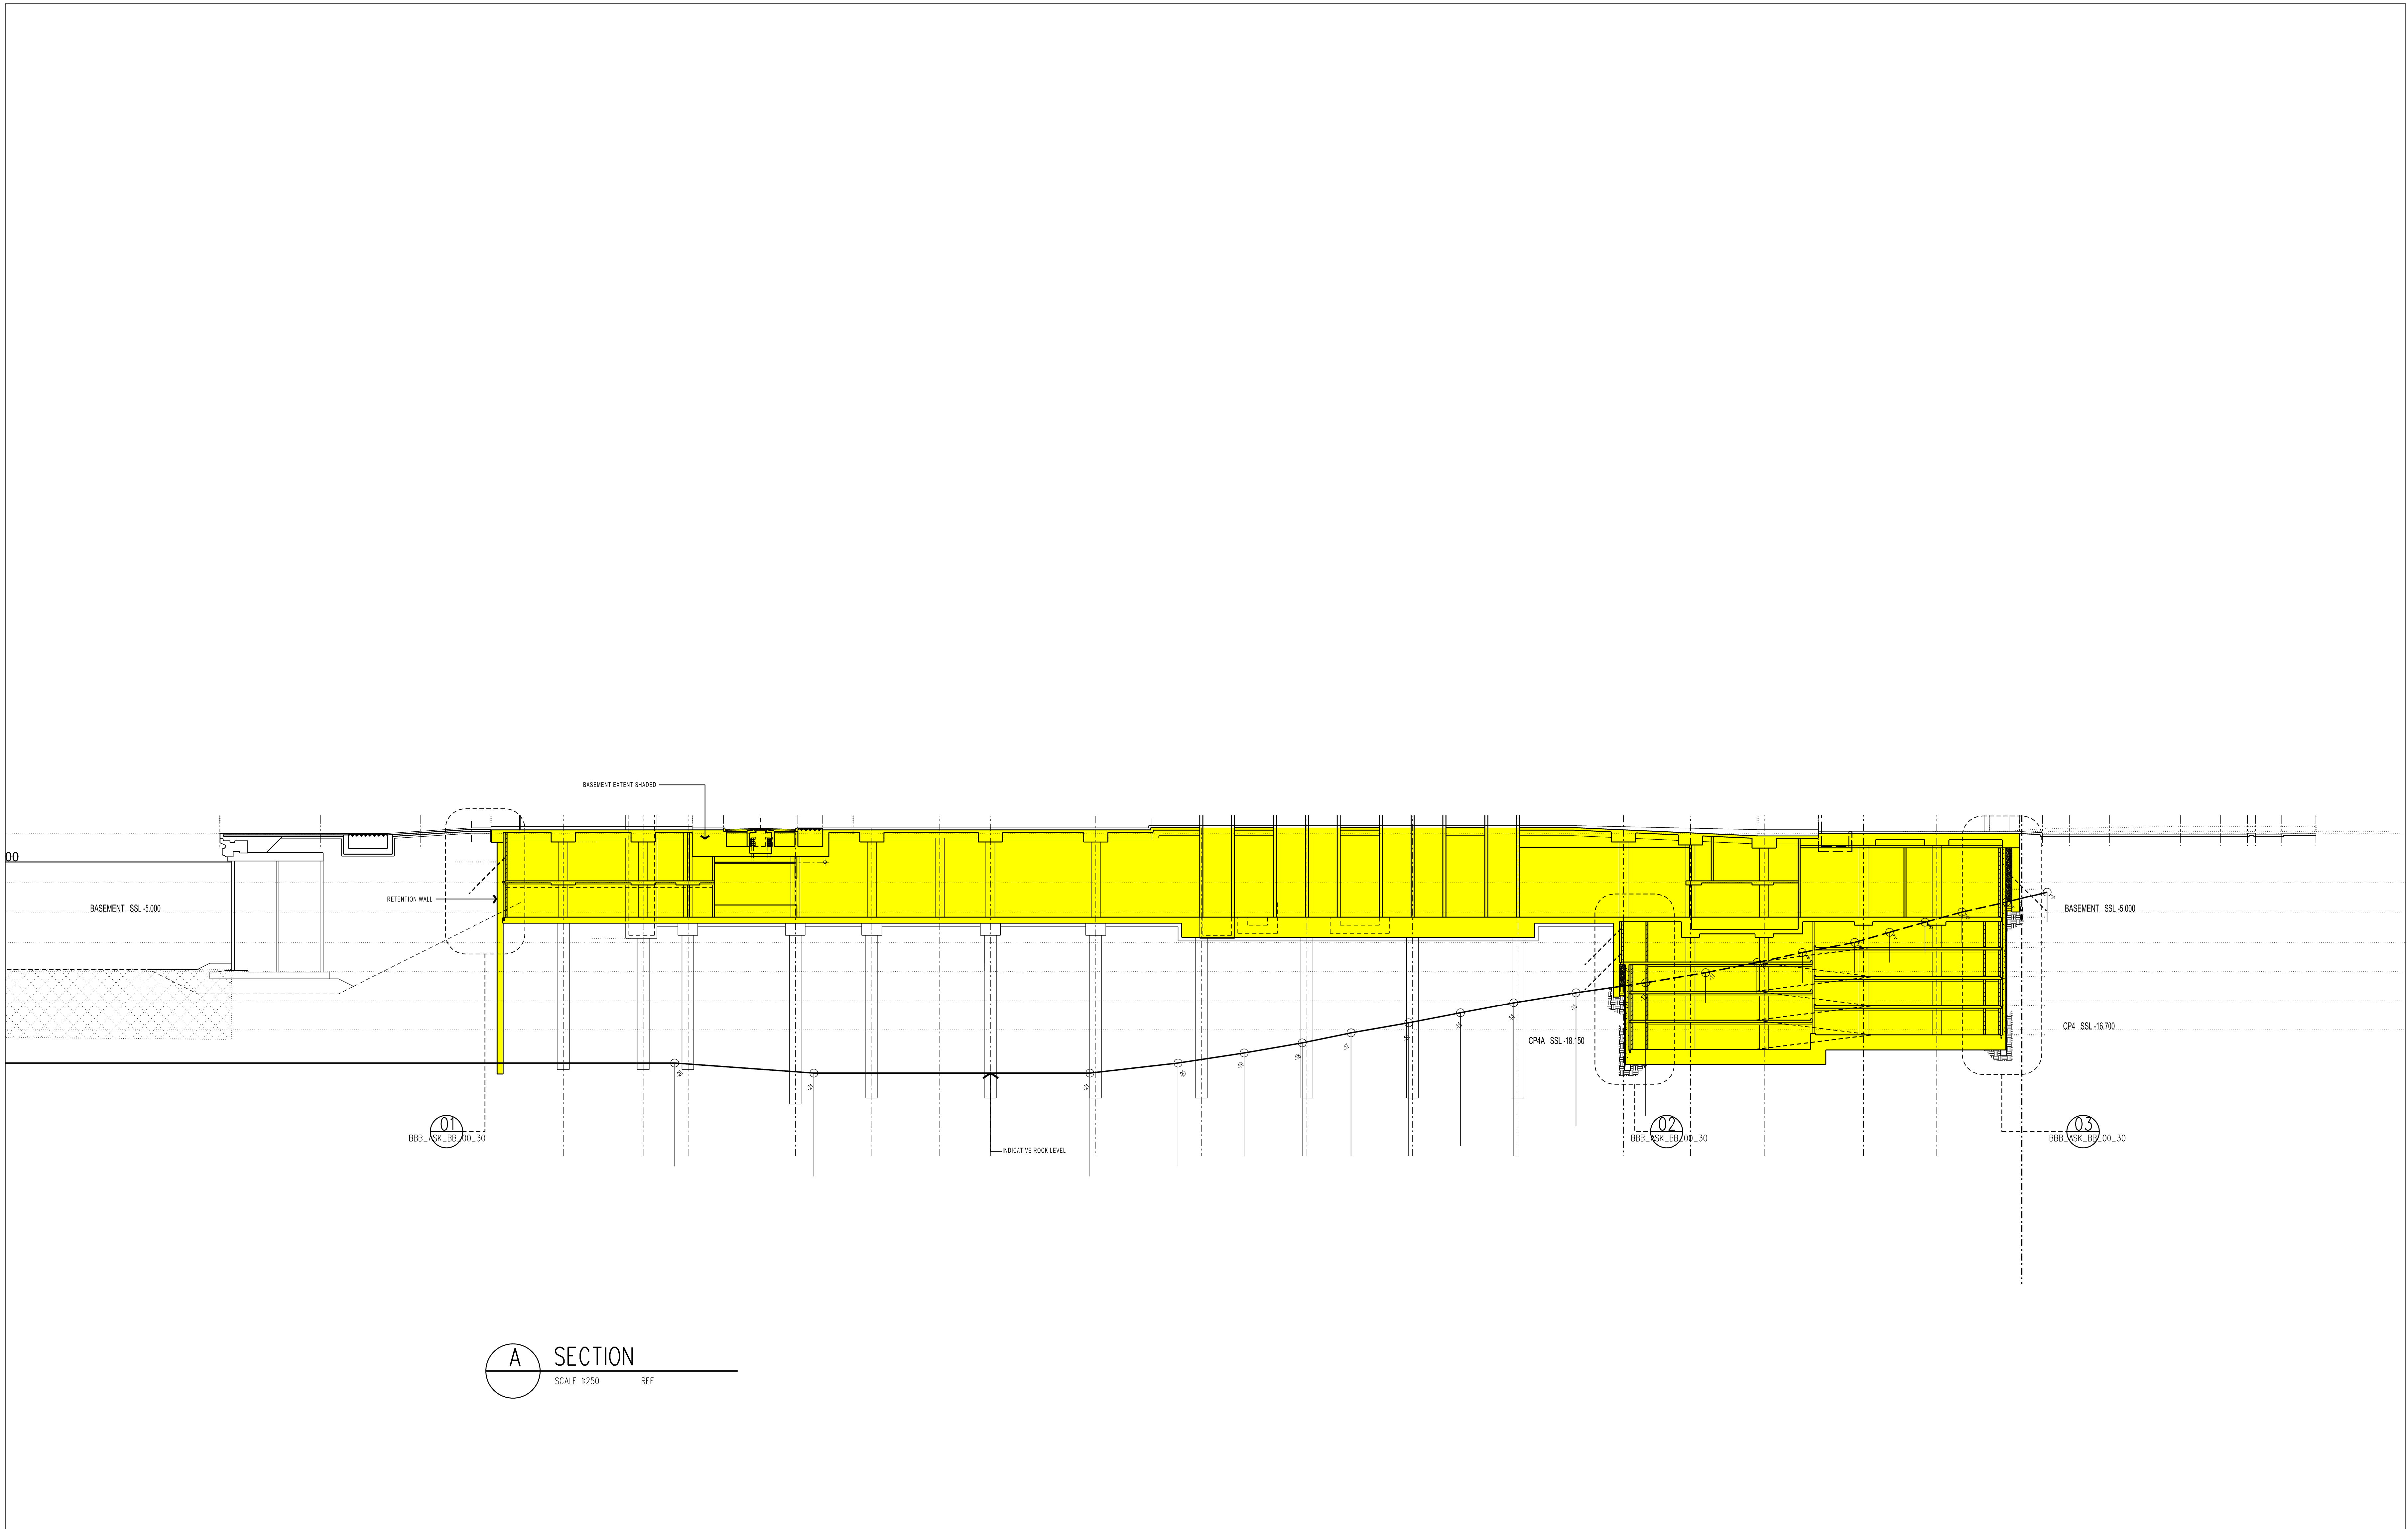


A SECTION
SCALE: 1:250 REF


Appendix A - Figure 4

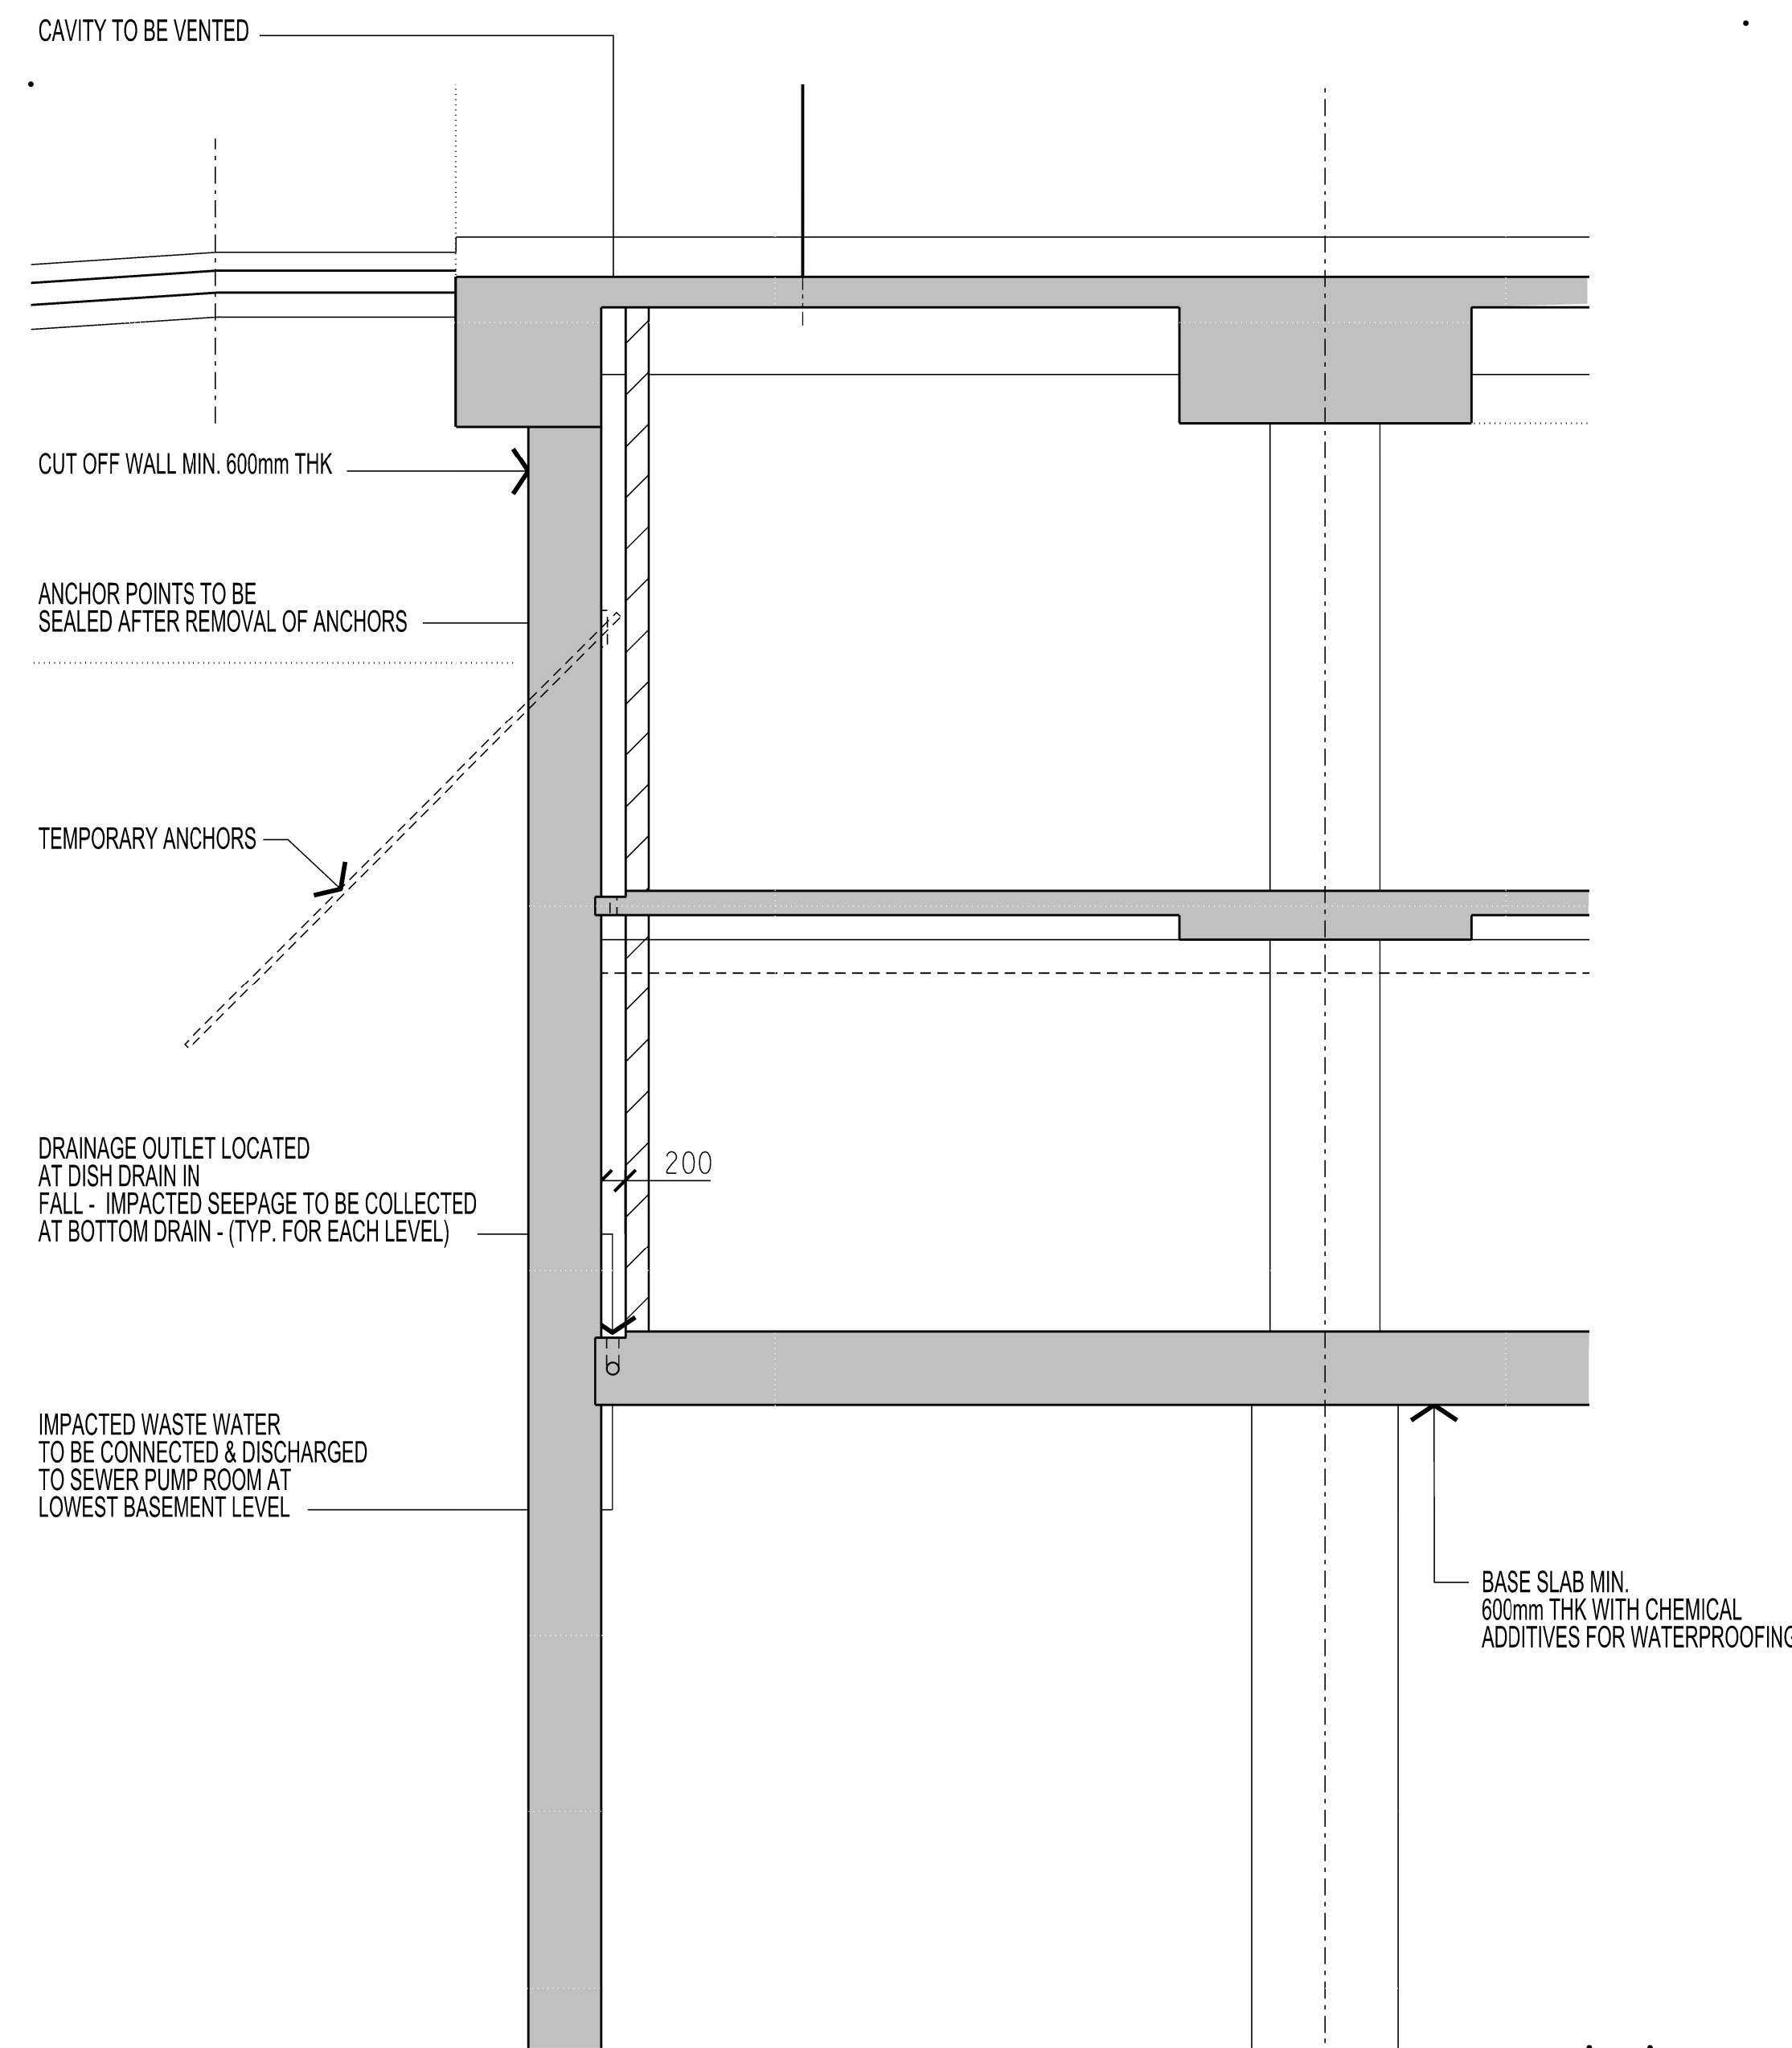

01 SECTION
SCALE 1:50 REF

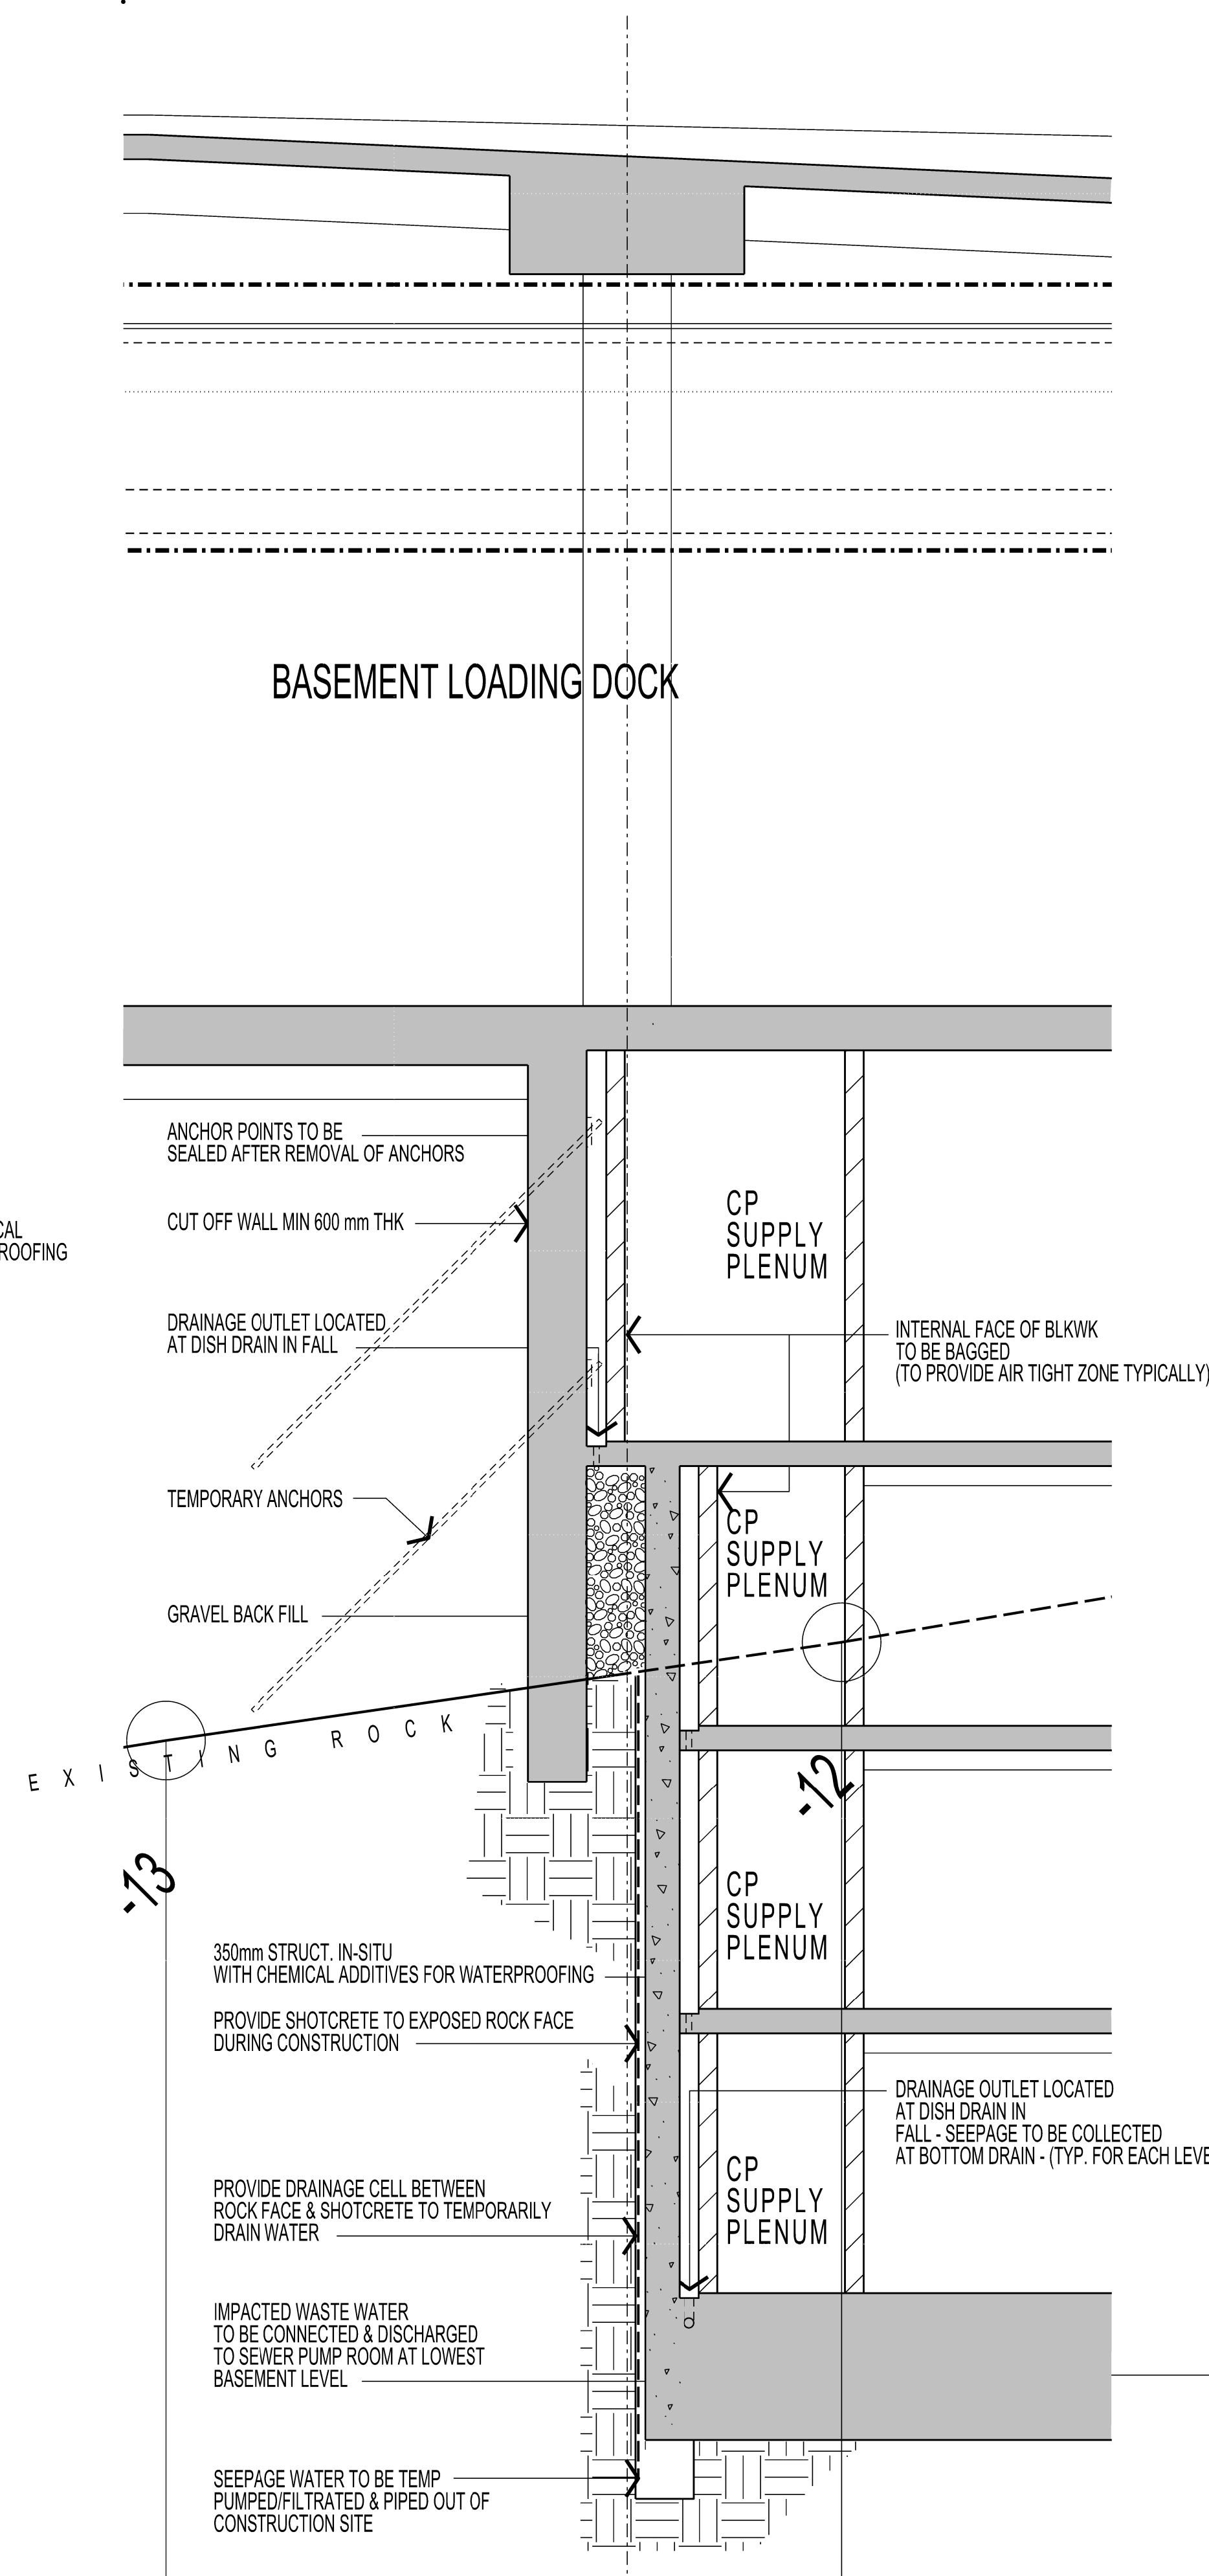

02 SECTION
SCALE 1:50 REF

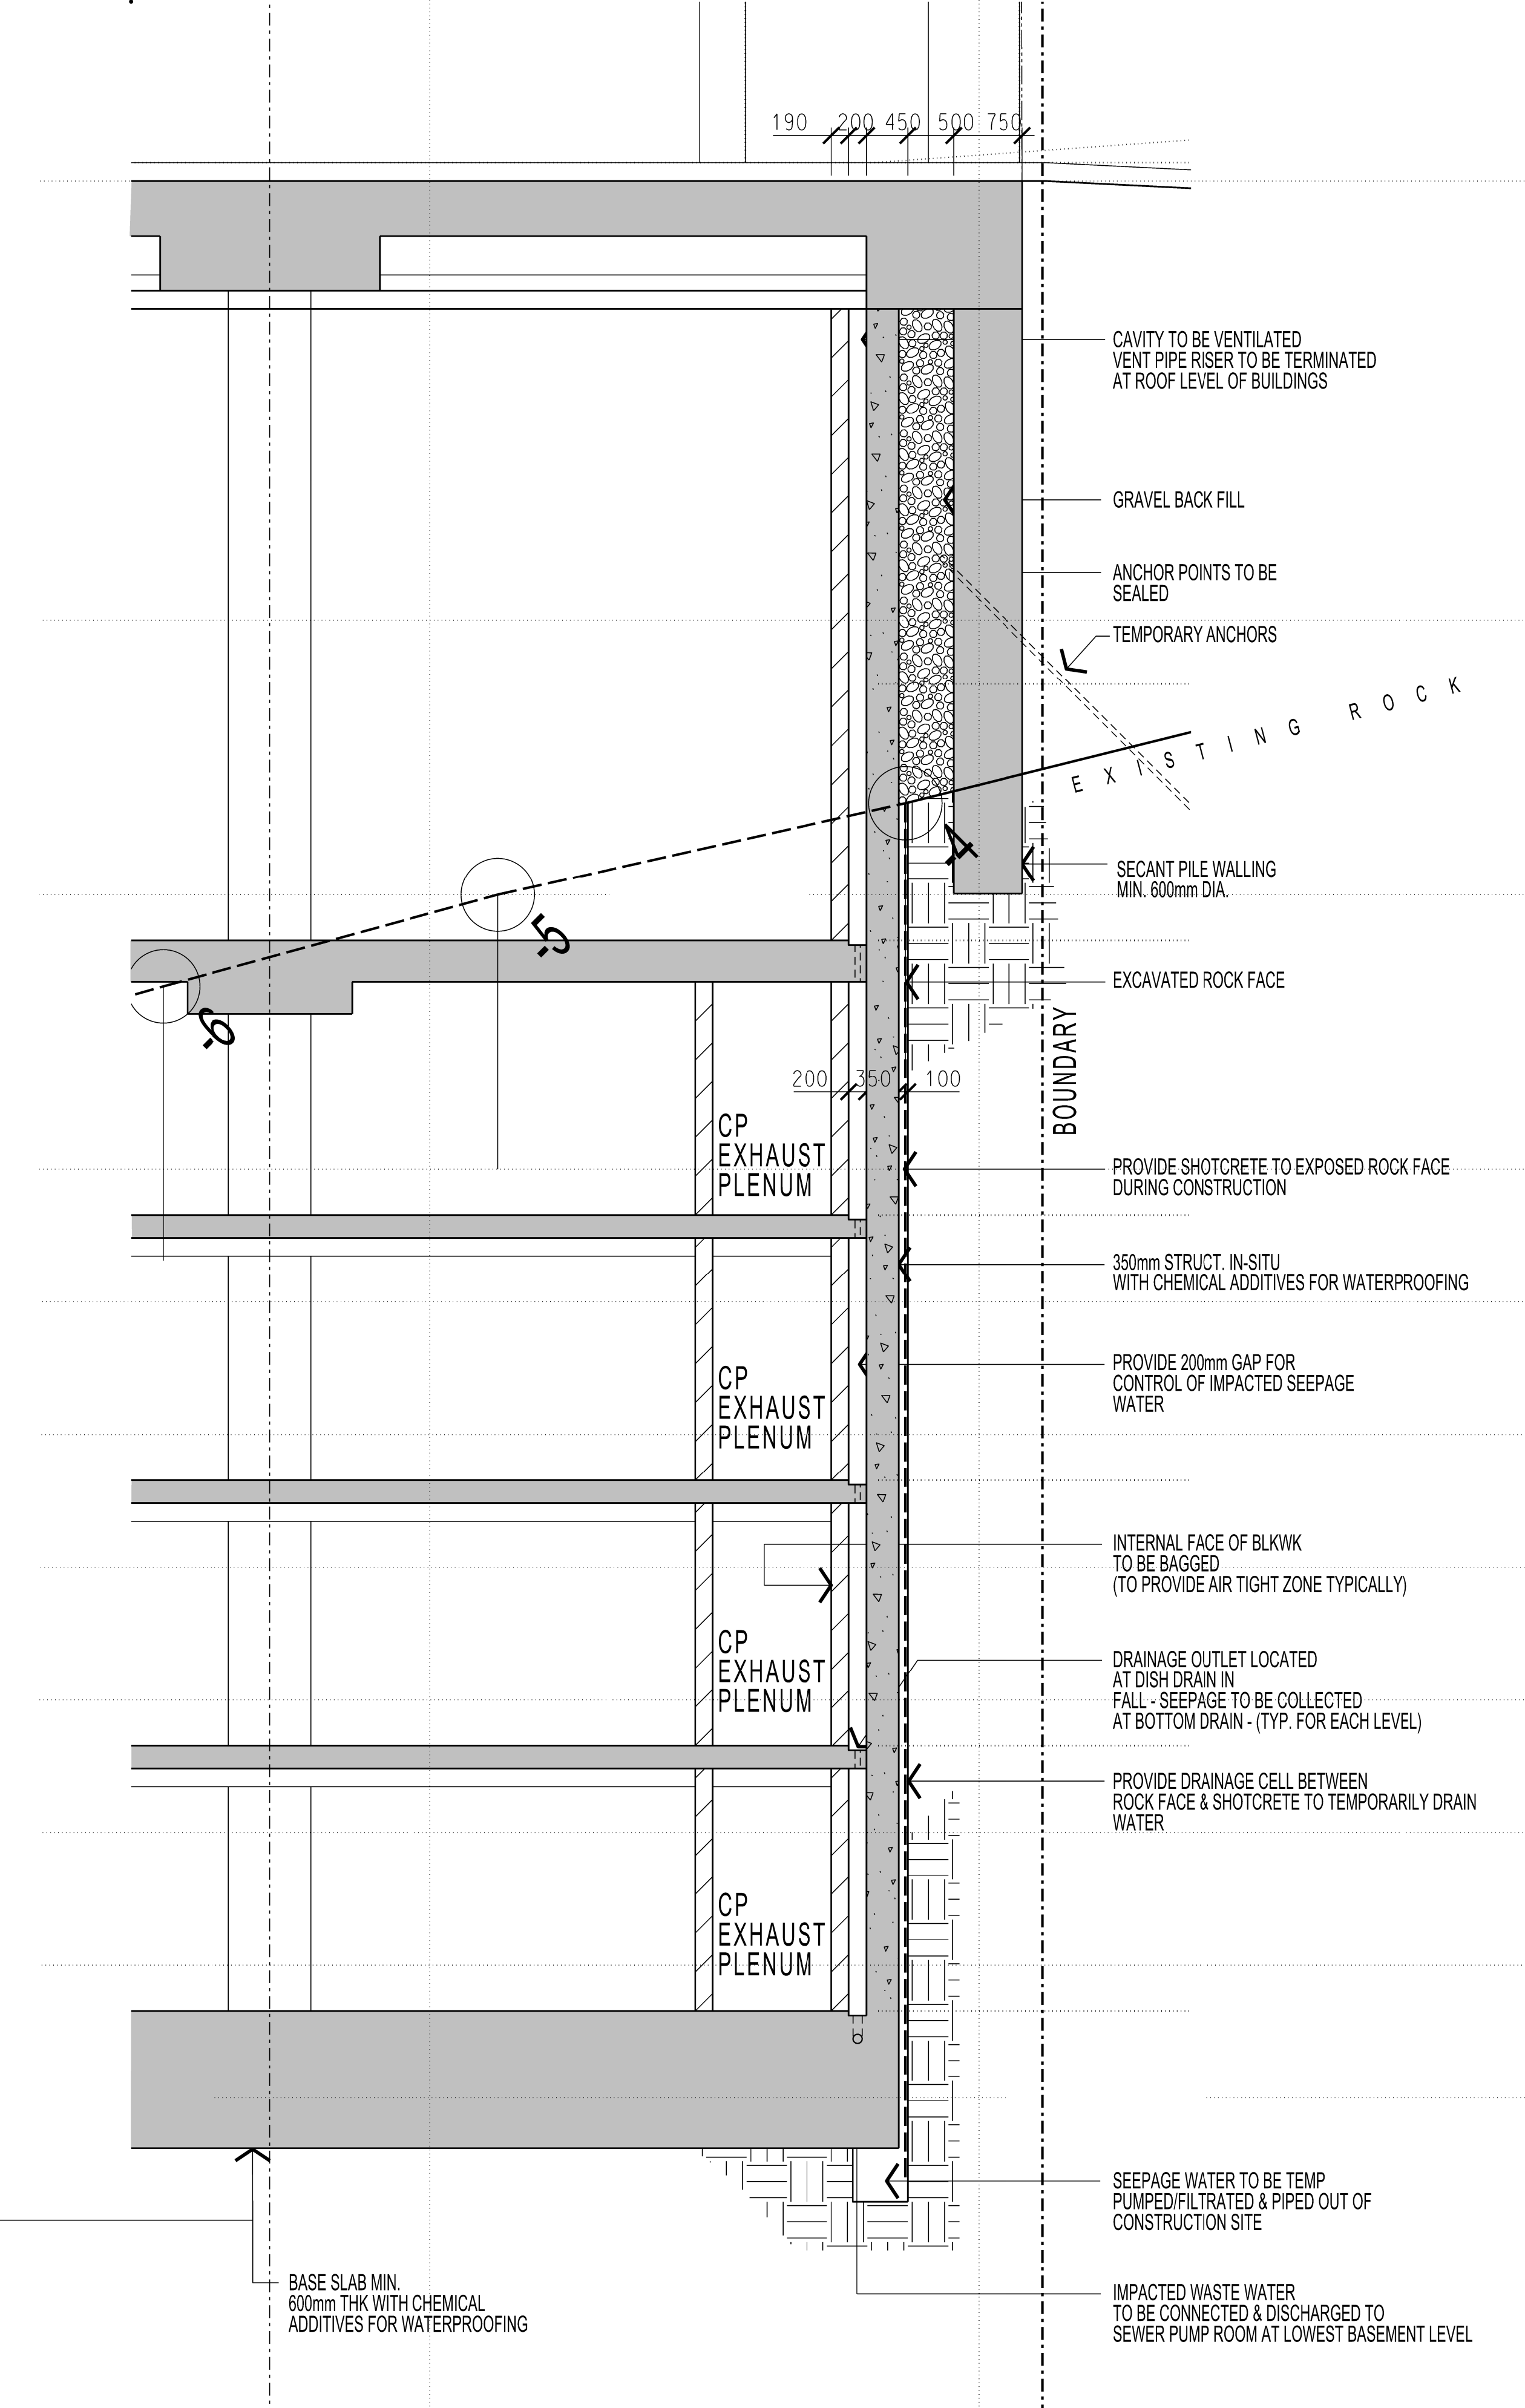

03 SECTION
SCALE 1:50 REF