



One Sydney Harbour Stage 1B: Basement Barangaroo South SSD6960


State Significant Planning Application Landscape Design Drawings









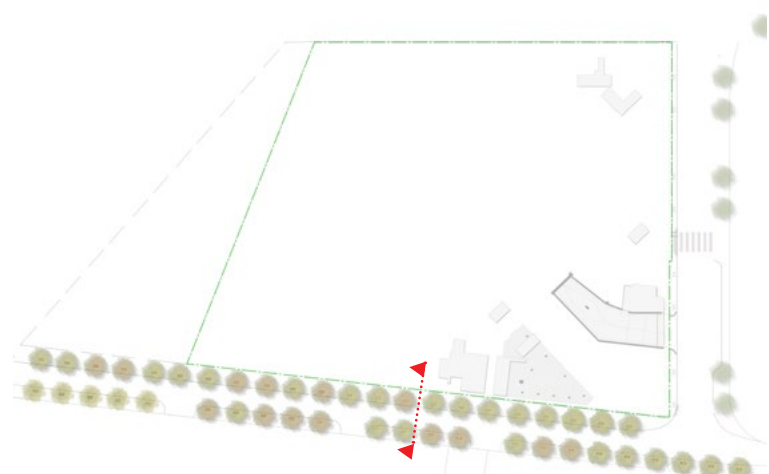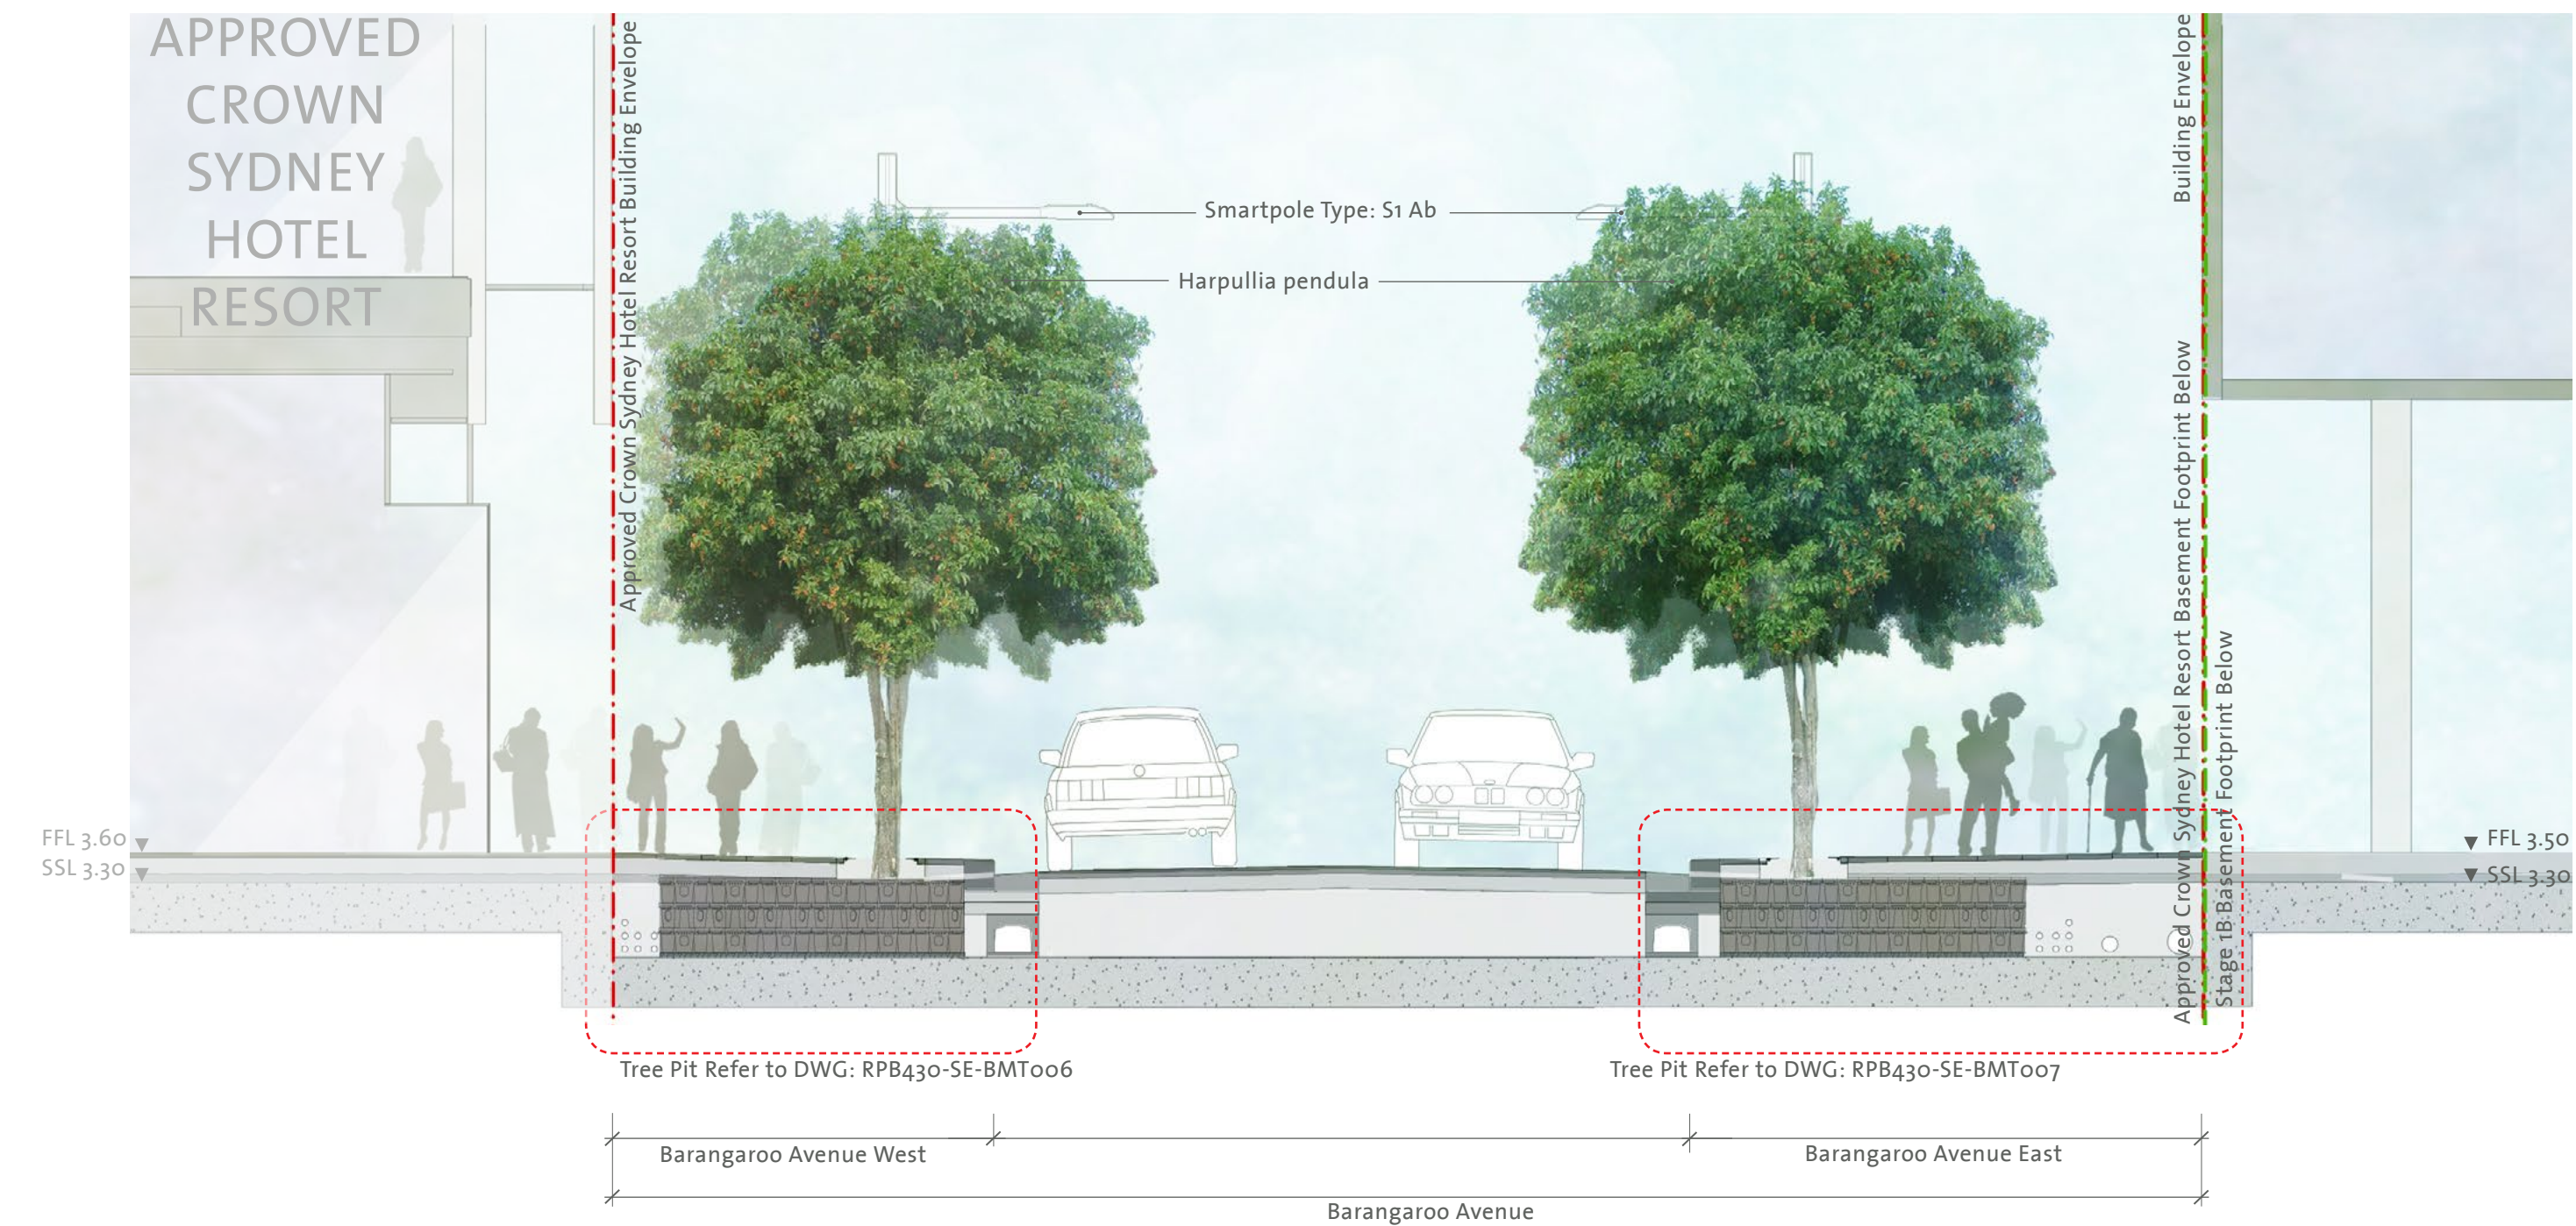

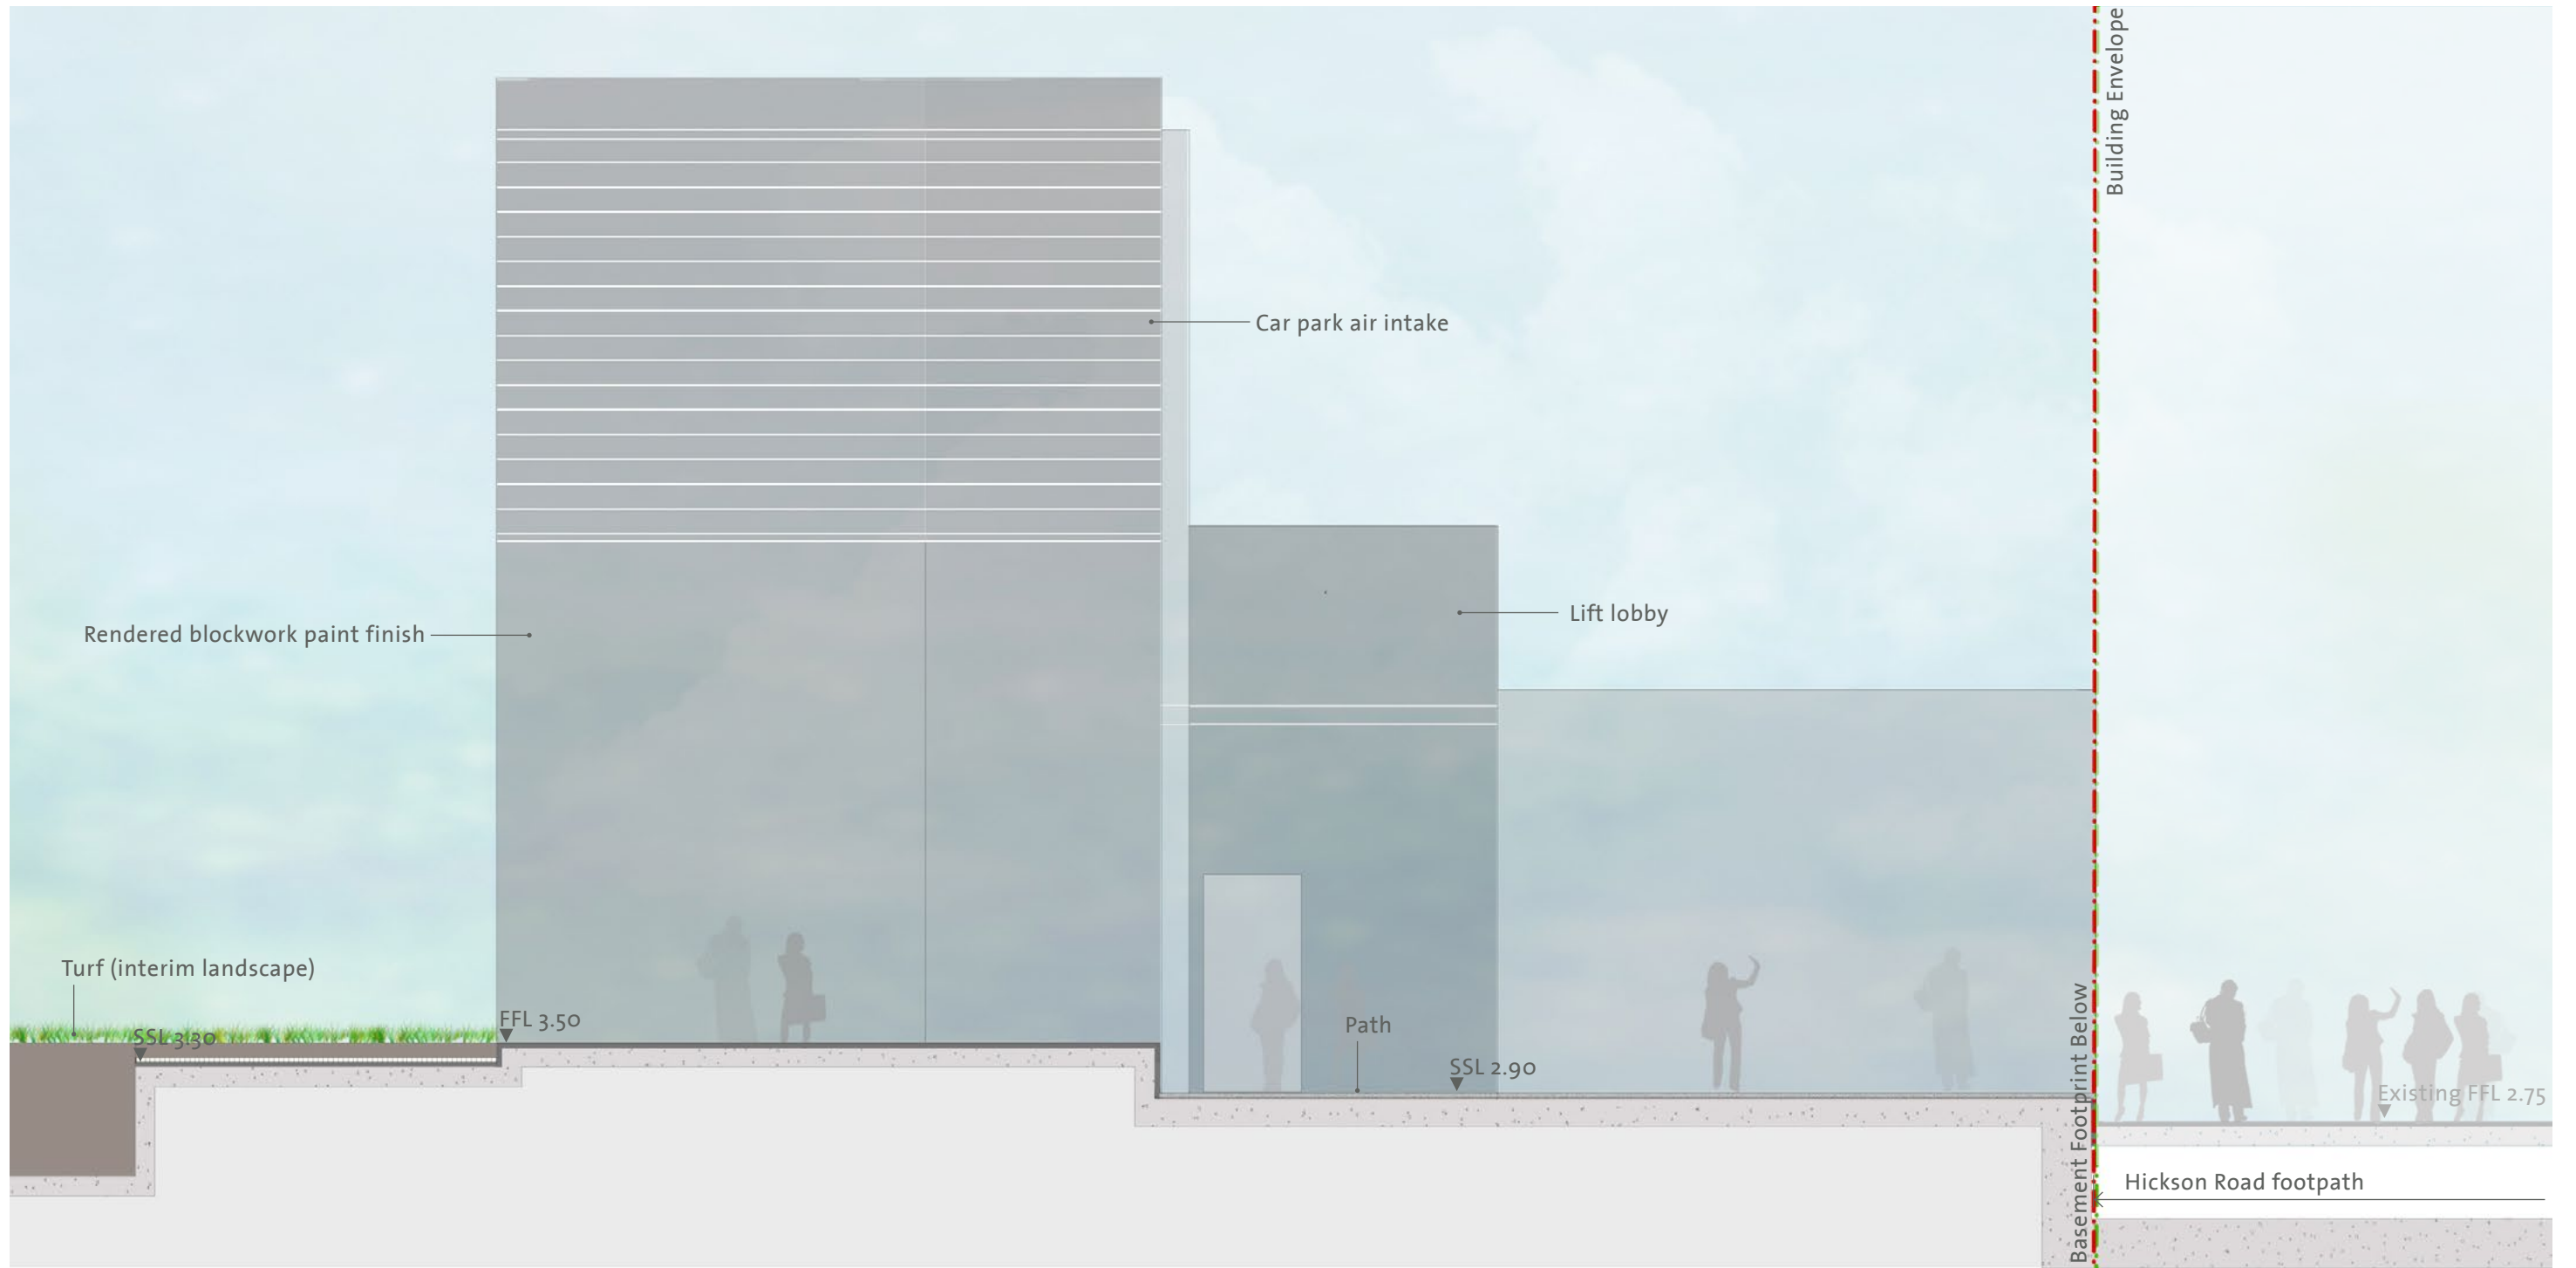

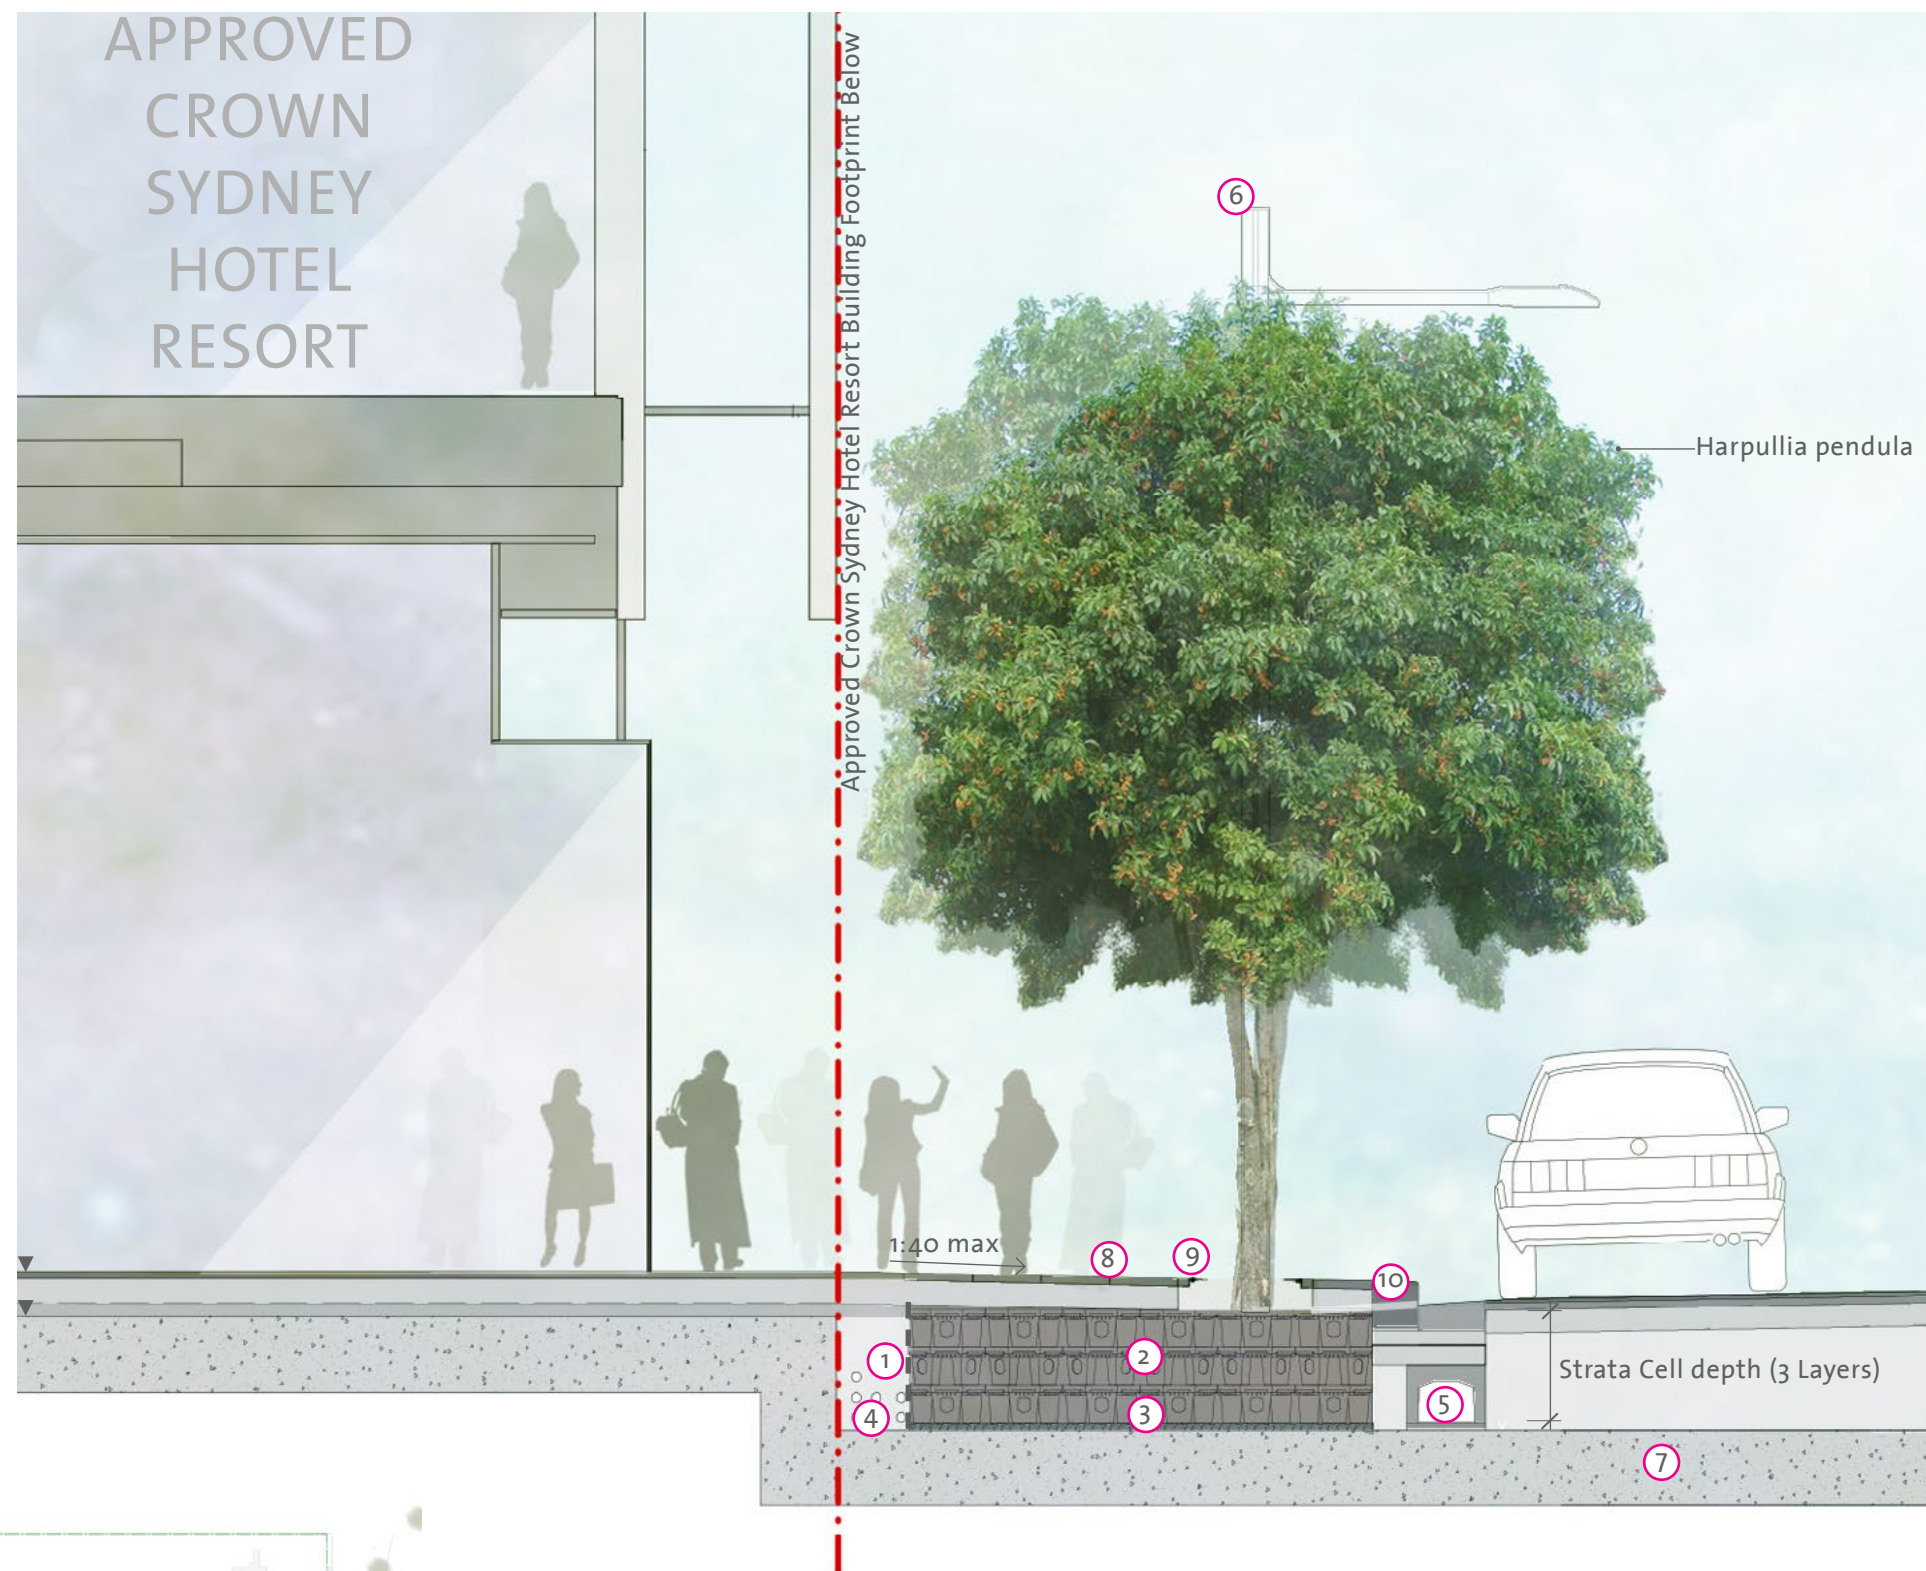


- Building envelope boundary
- ① Root protection barrier
- ② Strata cell
- ③ Drainage media
- ④ Service zone
- ⑤ Road drainage
- ⑥ Smartpole type: S1 Ab
(In line with tree planting)
- ⑦ Approved Crown Sydney
Hotel Resort basement slab
- ⑧ Interim Paving
- ⑨ Tree grate
- ⑩ Low stormwater flows to
irrigate street tree pit

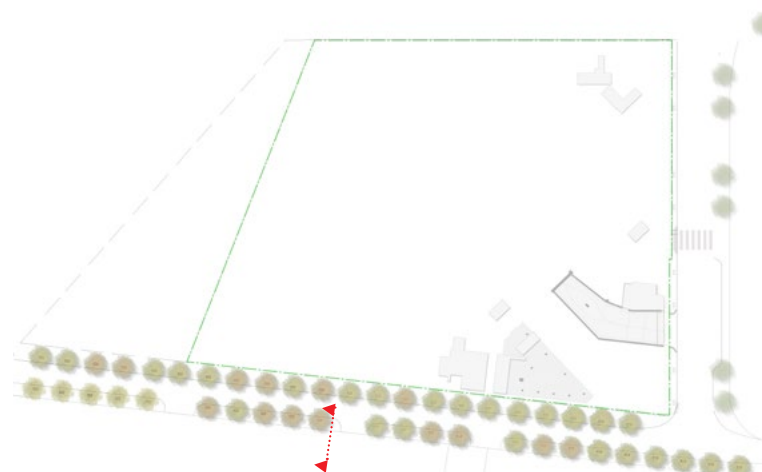

Service zone Tree pit Kerb

Barangaroo Avenue
Western footpath

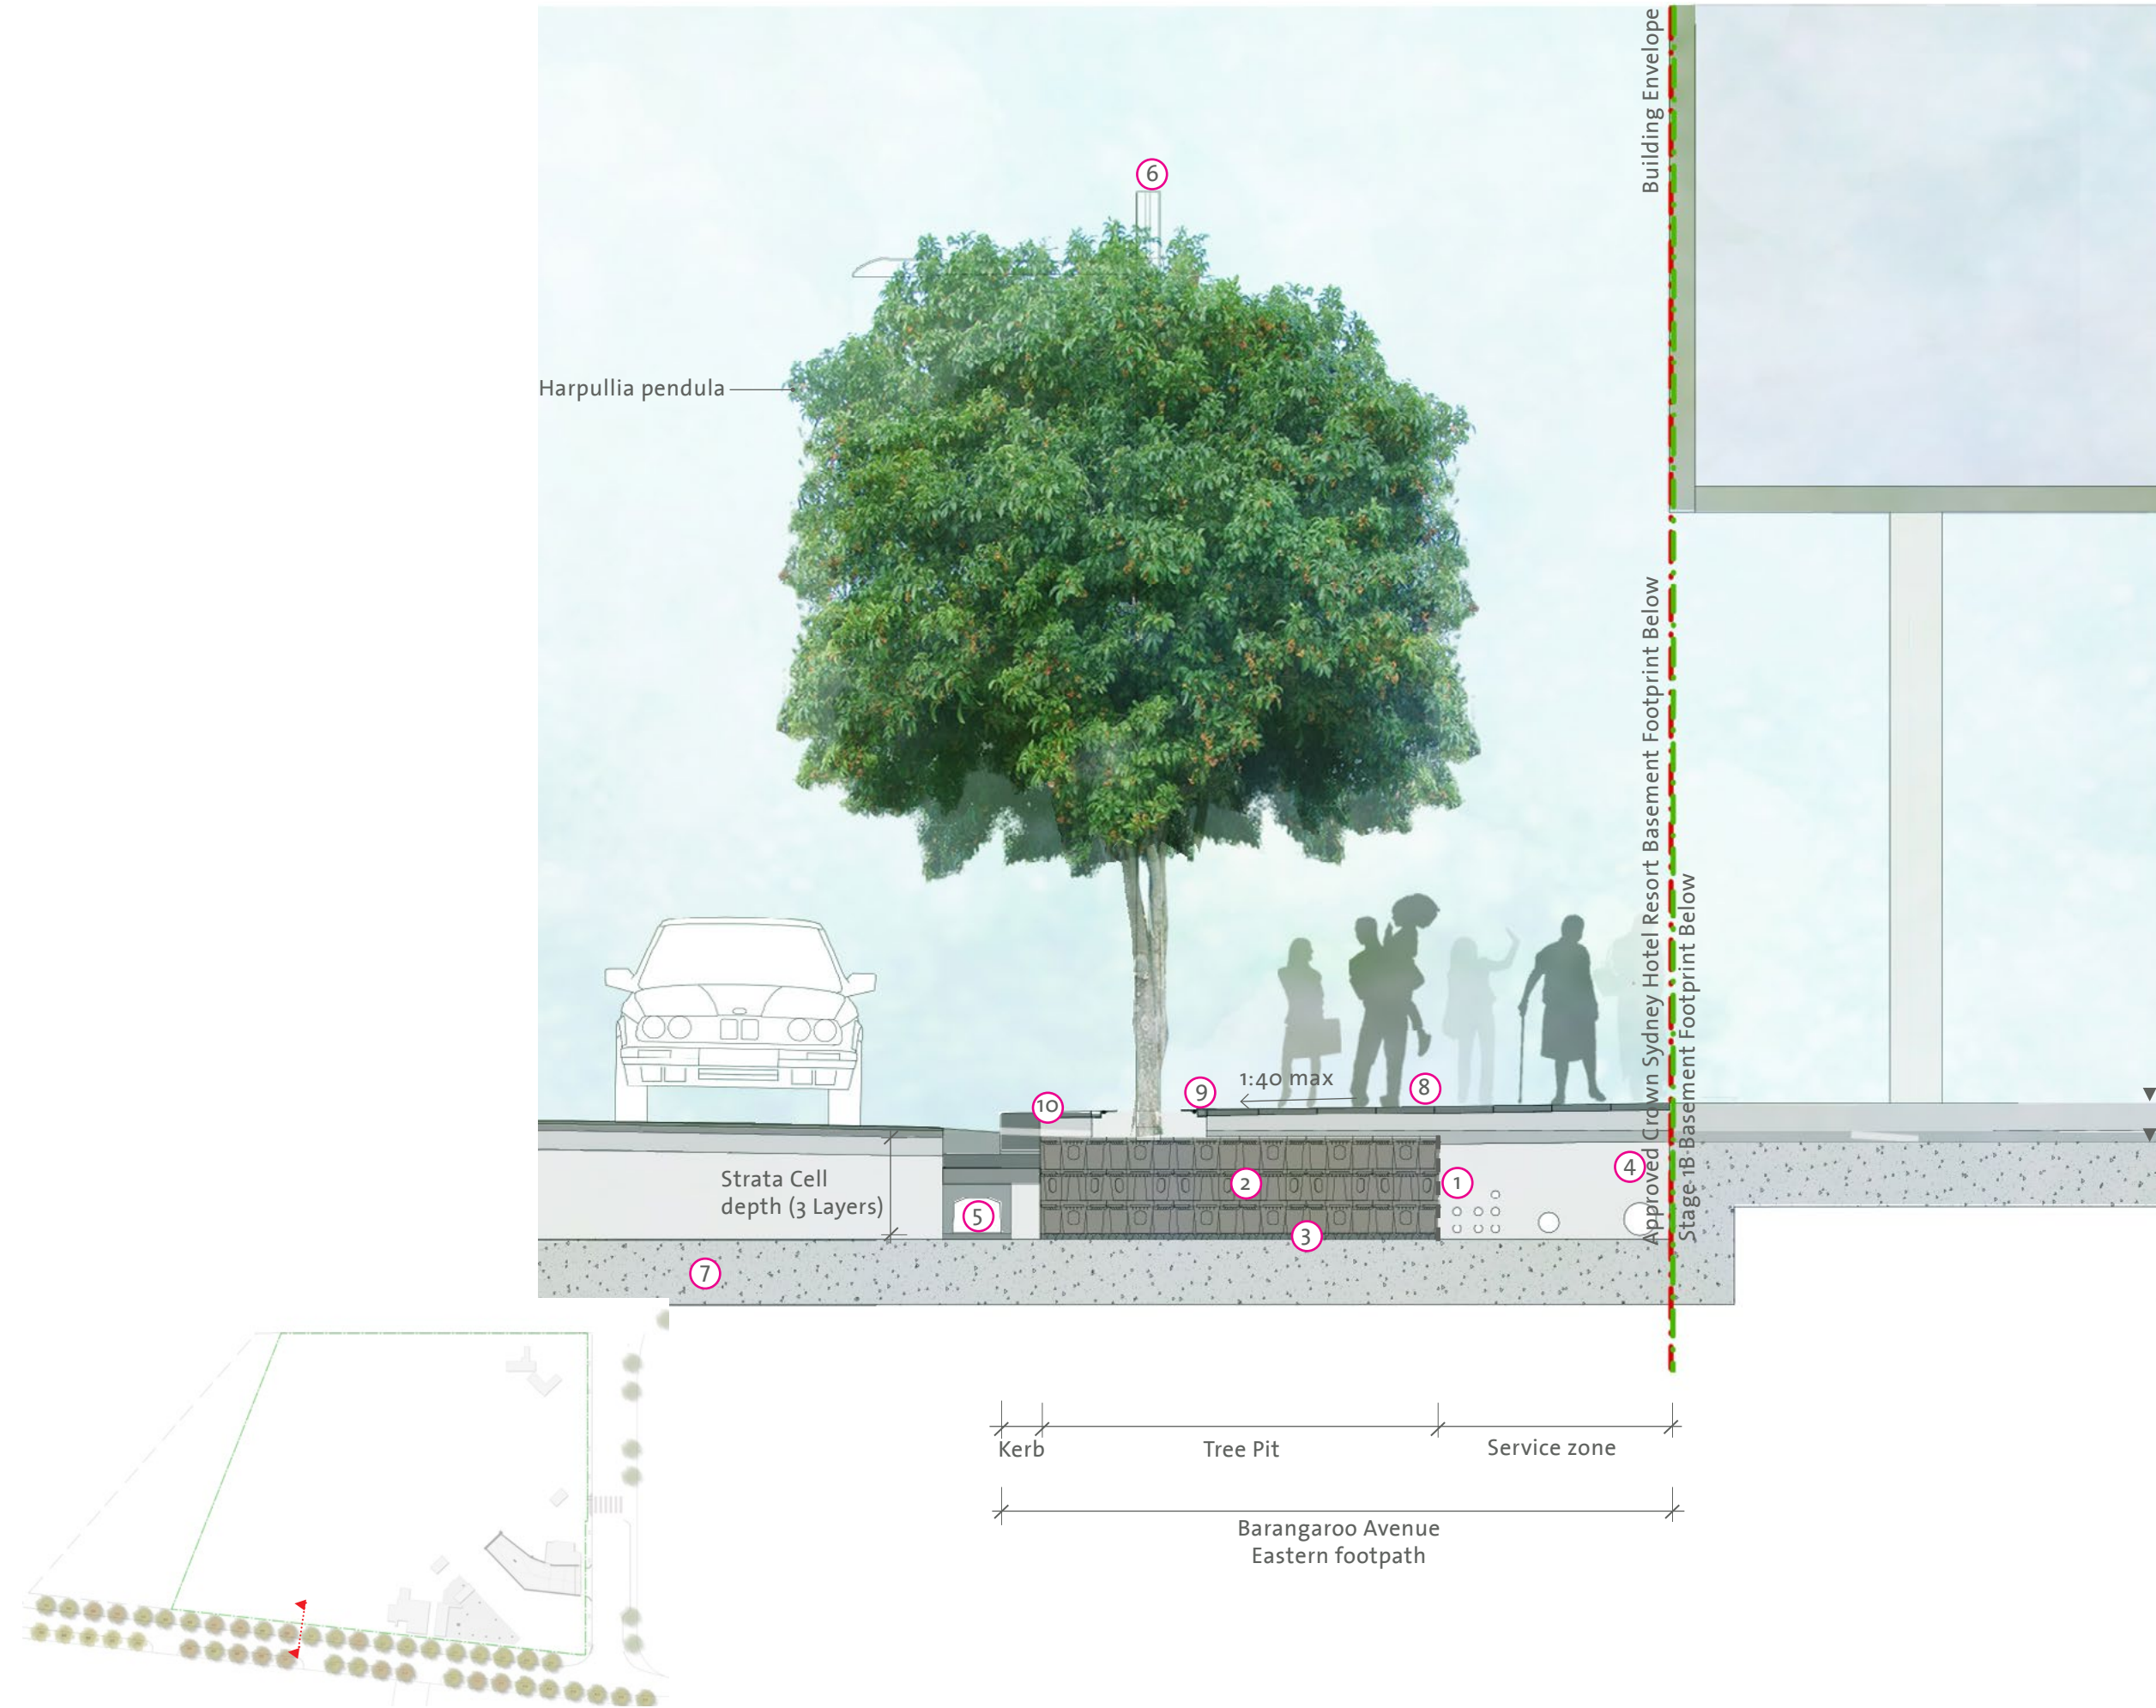

- Building envelope boundary
- 1 Root protection barrier
- 2 Strata cell
- 3 Drainage media
- 4 Service zone
- 5 Road drainage
- 6 Smartpole type: S1 Ab
(In line with tree planting)
- 7 Approved Crown Sydney Hotel Resort basement slab
- 8 Interim Paving
- 9 Tree grate
- 10 Low stormwater flows to irrigate street tree pit