

ONE SYDNEY HARBOUR

BARANGAROO SOUTH




Stage 1B Basement SSD6960

S4.55 Modification

ARCHITECTURAL DRAWINGS

BB2_PA2_A000	C	TITLE SHEET
BB2_PA2_A001	B	AERIAL LOCATION PLAN
BB2_PA2_A002	B	SURVEY PLAN
BB2_PA2_A003	B	DEMOLITION, EXCAVATION & SERVICES ZONE PLAN
BB2_PA2_A100	C	BASEMENT PLAN LEVEL B0
BB2_PA2_A101	C	BASEMENT PLAN LEVEL B1
BB2_PA2_A102	C	BASEMENT PLAN LEVEL B2
BB2_PA2_A103	C	BASEMENT PLAN LEVEL B3
BB2_PA2_A104	C	BASEMENT PLAN LEVEL B4
BB2_PA2_A105	C	BASEMENT PLAN LEVEL B5
BB2_PA2_A300	C	SECTION 01
BB2_PA2_A301	C	SECTION 02
BB2_PA2_A302	C	SECTION 03
BB2_PA2_A303	C	SECTION 04
BB2_PA2_A400	C	BUILDING ELEMENTS - GROUND FLOOR
BB2_PA2_A401	C	BUILDING ELEMENTS - PODIUM P1
BB2_PA2_A402	C	BUILDING ELEMENTS - PODIUM P2
BB2_PA2_A501	C	BUILDING ELEMENTS - ELEVATIONS

CURRENT REVISION COMMENTS		
Rev	CURRENT REVISION	Date
C	ISSUED FOR R3 DA	03.08.18
1. GENERAL STRUCTURAL DESIGN 2. AMENDED STRUCTURAL GRID 3. REVISED R5 CORE		

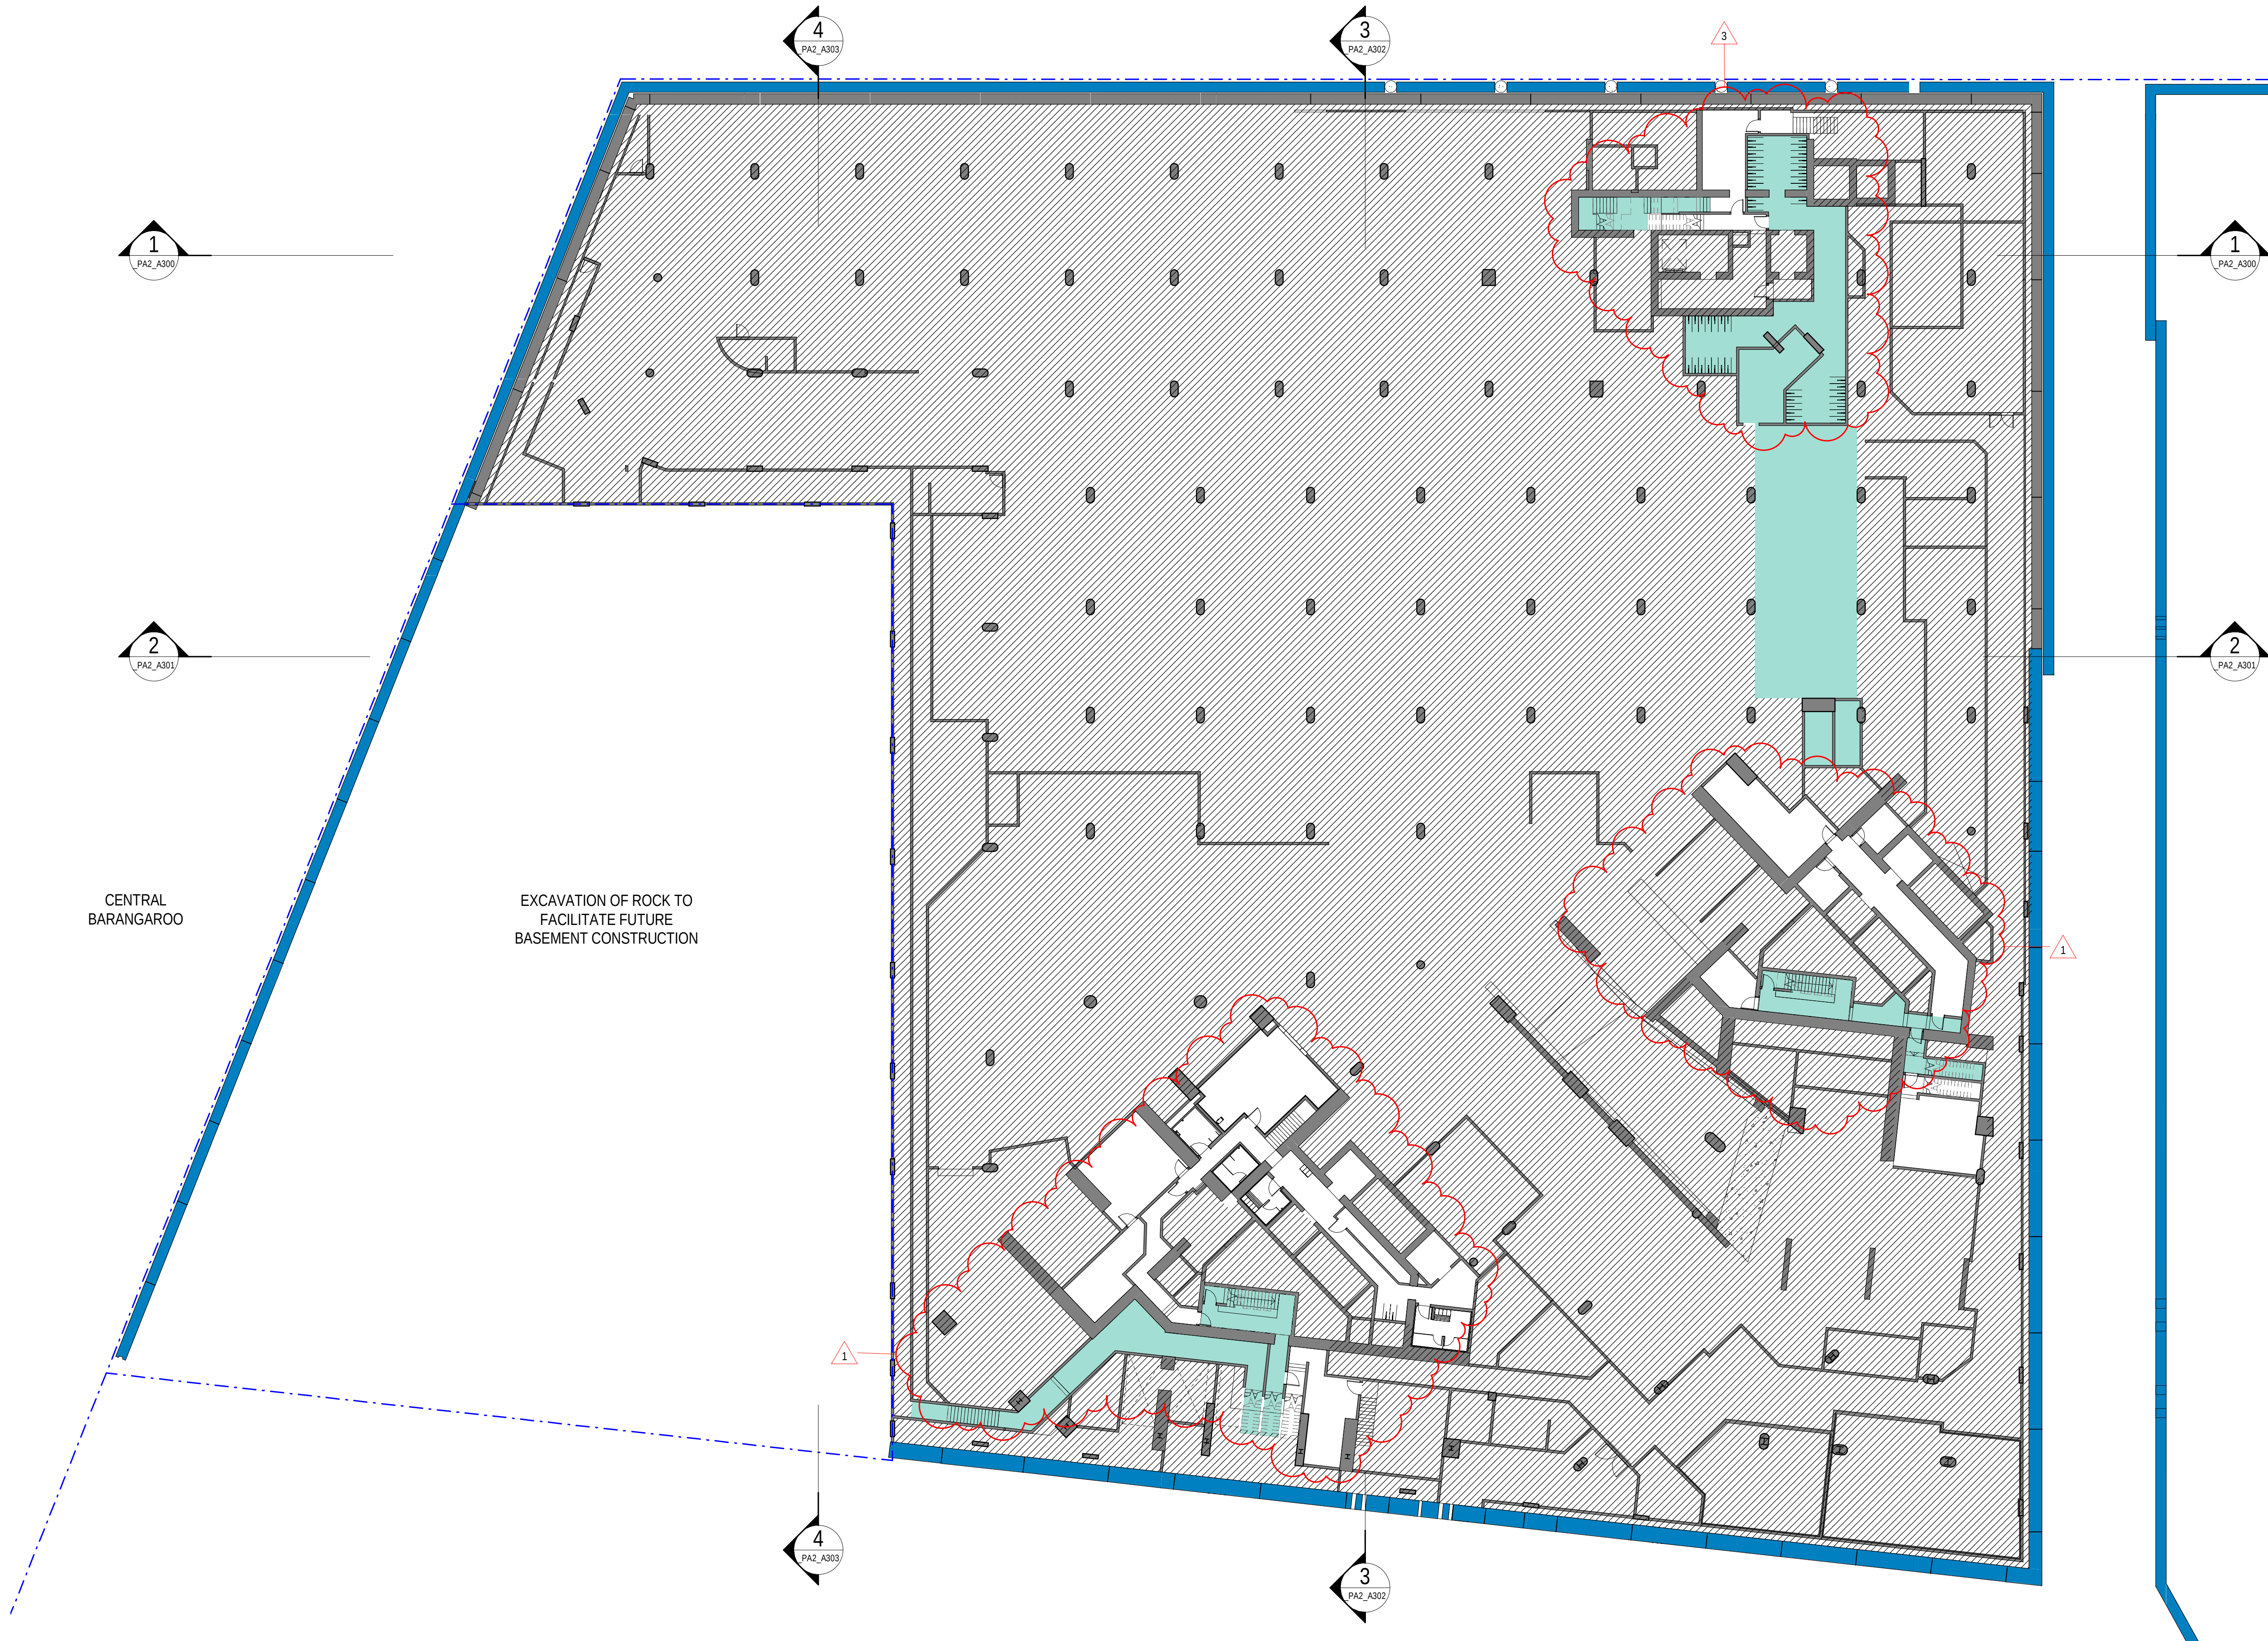

LEGEND

- BARANGAROO SOUTH SITE BOUNDARY
- CONCRETE IN-SITU RETAINING WALL
- PERIMETER RETAINING WALL DOCUMENTATION COVERED UNDER SEPARATE SUBMISSION NO. SSD5897
- SHARED INFRASTRUCTURE & FACILITIES
- VOID
- BASEMENT GFA

FITOUT OF ROOMS SUBJECT TO DESIGN DEVELOPMENT PRIOR TO ISSUE CC.


PARKING IS INDICATIVE & SUBJECT TO FUTURE BUILDING APPROVALS.

ALL STRUCTURE IS FOR APPROVAL. LAYOUT IS INDICATIVE AND SUBJECT TO CHANGE.

CURRENT REVISION COMMENTS

Rev	CURRENT REVISION	Date
C	ISSUED FOR R3 DA	03.08.18

- GENERAL STRUCTURAL DESIGN
- AMENDED STRUCTURAL GRID
- REVISED R5 CORE

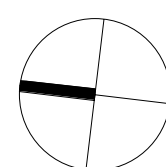



LEGEND

- BARANGAROO SOUTH SITE BOUNDARY
- CONCRETE IN-SITU RETAINING WALL
- PERIMETER RETAINING WALL DOCUMENTATION COVERED UNDER SEPARATE SUBMISSION NO. SSD5897
- SHARED INFRASTRUCTURE & FACILITIES
- VOID
- BASEMENT GFA
- SPATIAL PROVISION FOR FUEL CELLS/MICROTURBINES

FITOUT OF ROOMS SUBJECT TO DESIGN DEVELOPMENT PRIOR TO ISSUE CC.


PARKING IS INDICATIVE & SUBJECT TO FUTURE BUILDING APPROVALS.

ALL STRUCTURE IS FOR APPROVAL. LAYOUT IS INDICATIVE AND SUBJECT TO CHANGE.

CURRENT REVISION COMMENTS

Rev	CURRENT REVISION	Date
C	ISSUED FOR R3 DA	03.08.18

- GENERAL STRUCTURAL DESIGN
- AMENDED STRUCTURAL GRID
- REVISED R5 CORE

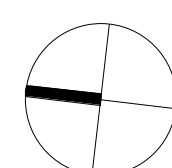



LEGEND

- BARANGAROO SOUTH SITE BOUNDARY
- CONCRETE IN-SITU RETAINING WALL
- PERIMETER RETAINING WALL DOCUMENTATION COVERED UNDER SEPARATE SUBMISSION NO. SSD5897
- SHARED INFRASTRUCTURE & FACILITIES
- VOID
- BASEMENT GFA
- SPATIAL PROVISION FOR FUEL CELLS/MICROTURBINES

FITOUT OF ROOMS SUBJECT TO DESIGN DEVELOPMENT PRIOR TO ISSUE CC.


PARKING IS INDICATIVE & SUBJECT TO FUTURE BUILDING APPROVALS.

ALL STRUCTURE IS FOR APPROVAL. LAYOUT IS INDICATIVE AND SUBJECT TO CHANGE.

CURRENT REVISION COMMENTS

Rev	CURRENT REVISION	Date
C	ISSUED FOR R3 DA	03.08.18

- GENERAL STRUCTURAL DESIGN
- AMENDED STRUCTURAL GRID
- REVISED R5 CORE

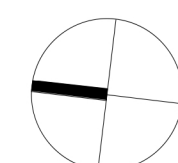



LEGEND


- BARANGAROO SOUTH SITE BOUNDARY
- CONCRETE IN-SITU RETAINING WALL
- PERIMETER RETAINING WALL DOCUMENTATION COVERED UNDER SEPARATE SUBMISSION NO. SSD5897
- SHARED INFRASTRUCTURE & FACILITIES
- VOID
- BASEMENT GFA

FITOUT OF ROOMS SUBJECT TO DESIGN DEVELOPMENT PRIOR TO ISSUE CC.

PARKING IS INDICATIVE & SUBJECT TO FUTURE BUILDING APPROVALS.

ALL STRUCTURE IS FOR APPROVAL. LAYOUT IS INDICATIVE AND SUBJECT TO CHANGE.

CURRENT REVISION COMMENTS		
Rev	CURRENT REVISION	Date
C	ISSUED FOR R3 DA	03.08.18
1. GENERAL STRUCTURAL DESIGN		
2. AMENDED STRUCTURAL GRID		
3. REVISED R5 CORE		

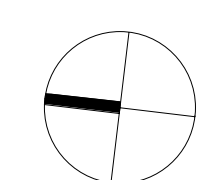



LEGEND

- BARANGAROO SOUTH SITE BOUNDARY
- CONCRETE IN-SITU RETAINING WALL
- PERIMETER RETAINING WALL DOCUMENTATION COVERED UNDER SEPARATE SUBMISSION NO. SSD5897
- SHARED INFRASTRUCTURE & FACILITIES
- VOID
- BASEMENT GFA

FITOUT OF ROOMS SUBJECT TO DESIGN DEVELOPMENT PRIOR TO ISSUE CC.


PARKING IS INDICATIVE & SUBJECT TO FUTURE BUILDING APPROVALS.


ALL STRUCTURE IS FOR APPROVAL. LAYOUT IS INDICATIVE AND SUBJECT TO CHANGE.

CURRENT REVISION COMMENTS

Rev	CURRENT REVISION	Date
C	ISSUED FOR R3 DA	03.08.18

- GENERAL STRUCTURAL DESIGN
- AMENDED STRUCTURAL GRID
- REVISED R5 CORE

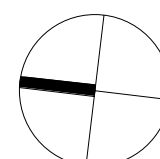

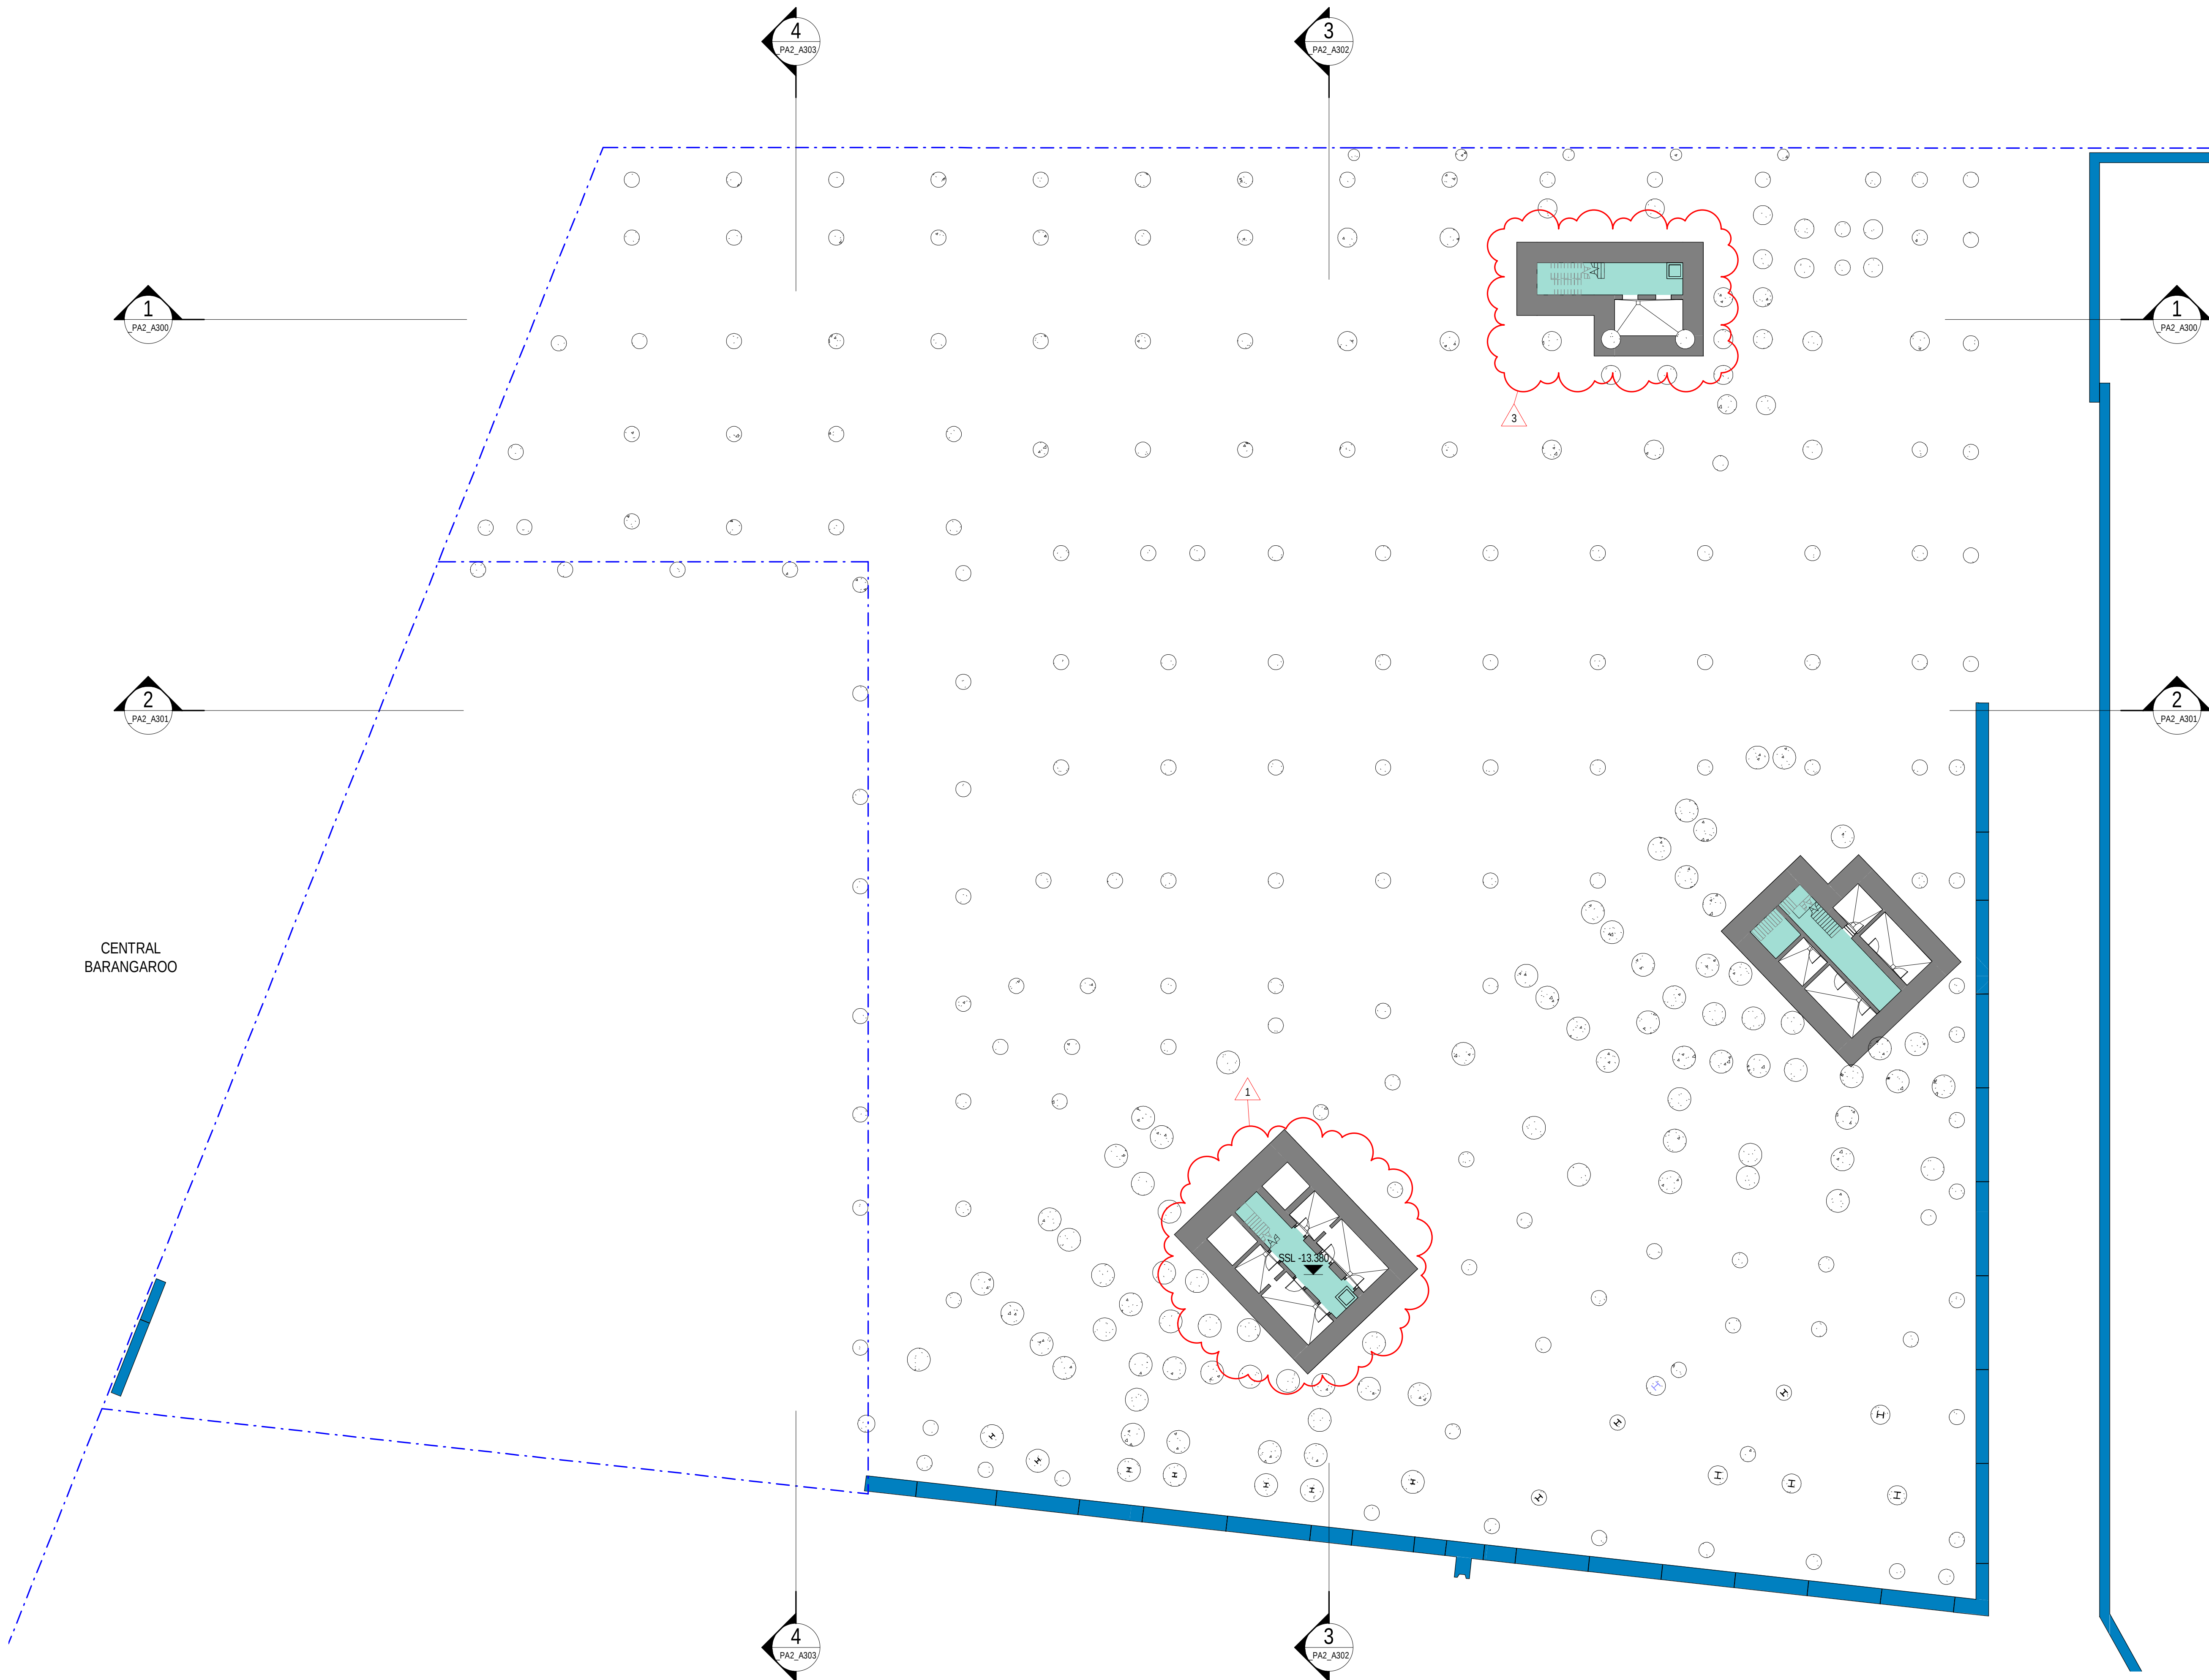

LEGEND

- BARANGAROO SOUTH SITE BOUNDARY
- CONCRETE IN-SITU RETAINING WALL
- PERIMETER RETAINING WALL DOCUMENTATION COVERED UNDER SEPARATE SUBMISSION NO. SSD5897
- SHARED INFRASTRUCTURE & FACILITIES
- VOID
- BASEMENT GFA

FITOUT OF ROOMS SUBJECT TO DESIGN DEVELOPMENT PRIOR TO ISSUE CC.


PARKING IS INDICATIVE & SUBJECT TO FUTURE BUILDING APPROVALS.

ALL STRUCTURE IS FOR APPROVAL. LAYOUT IS INDICATIVE AND SUBJECT TO CHANGE.


CURRENT REVISION COMMENTS

Rev	CURRENT REVISION	Date
C	ISSUED FOR R3 DA	03.08.18

- GENERAL STRUCTURAL DESIGN
- AMENDED STRUCTURAL GRID
- REVISED R5 CORE

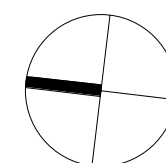


KEY PLAN

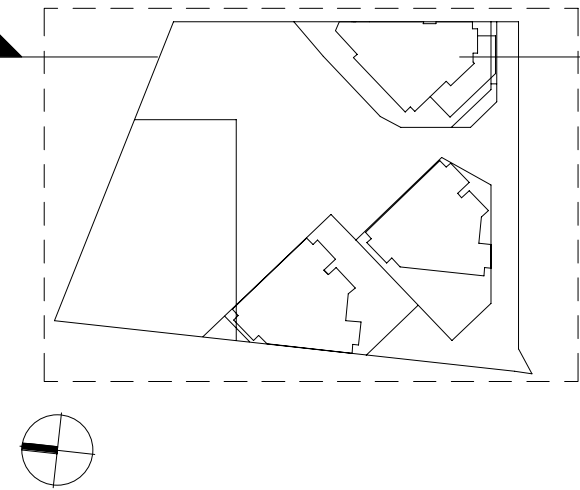


CURRENT REVISION COMMENTS


Rev	CURRENT REVISION	Date
C	ISSUED FOR R3 DA	03.08.18

1. GENERAL STRUCTURAL DESIGN
2. AMENDED STRUCTURAL GRID
3. REVISED R5 CORE

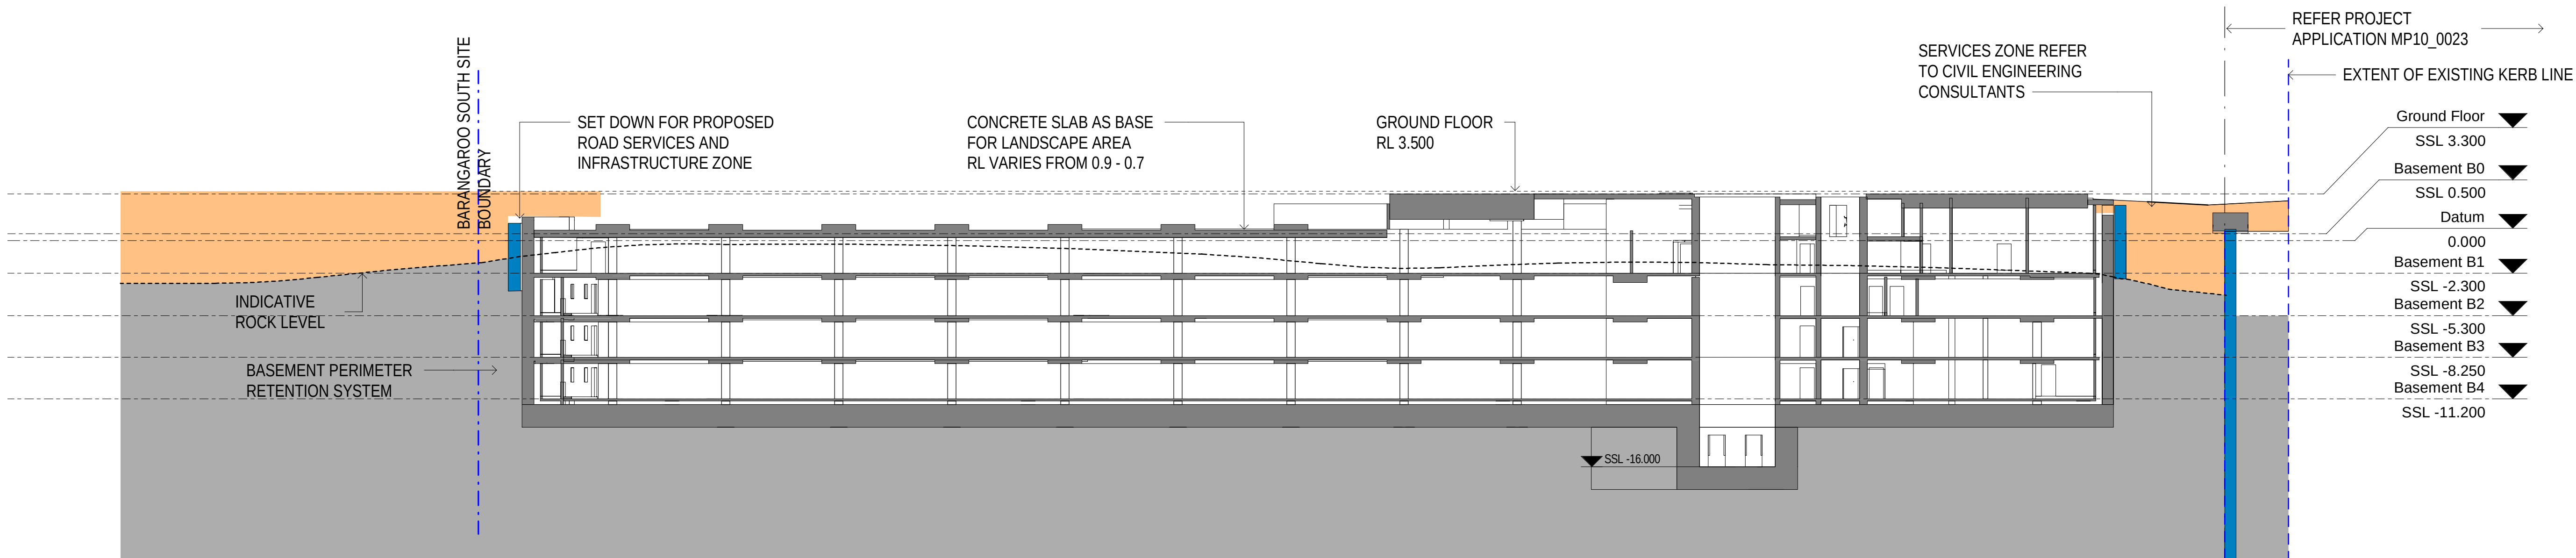


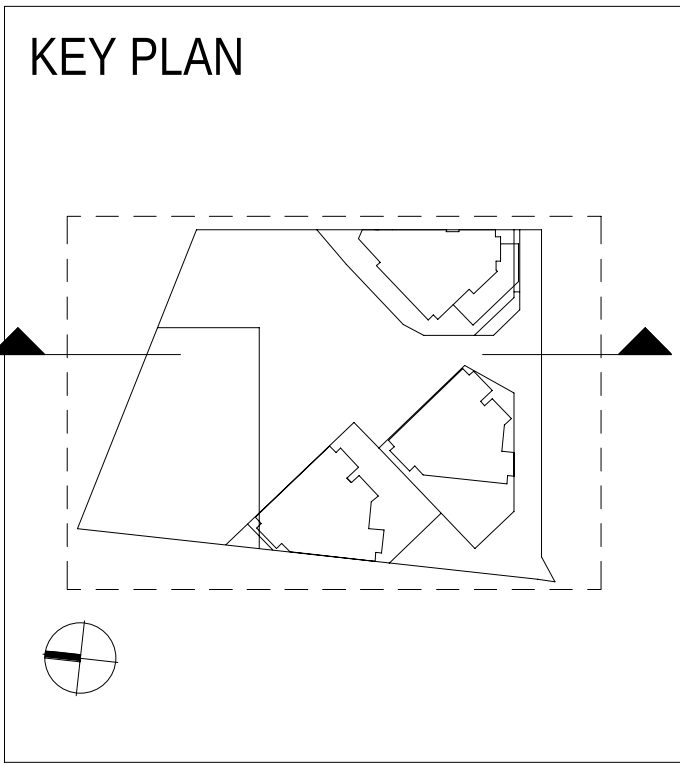

CURRENT REVISION COMMENTS		
Rev	CURRENT REVISION	Date
C	ISSUED FOR R3 DA	03.08.18
1. GENERAL STRUCTURAL DESIGN 2. AMENDED STRUCTURAL GRID 3. REVISED R5 CORE		

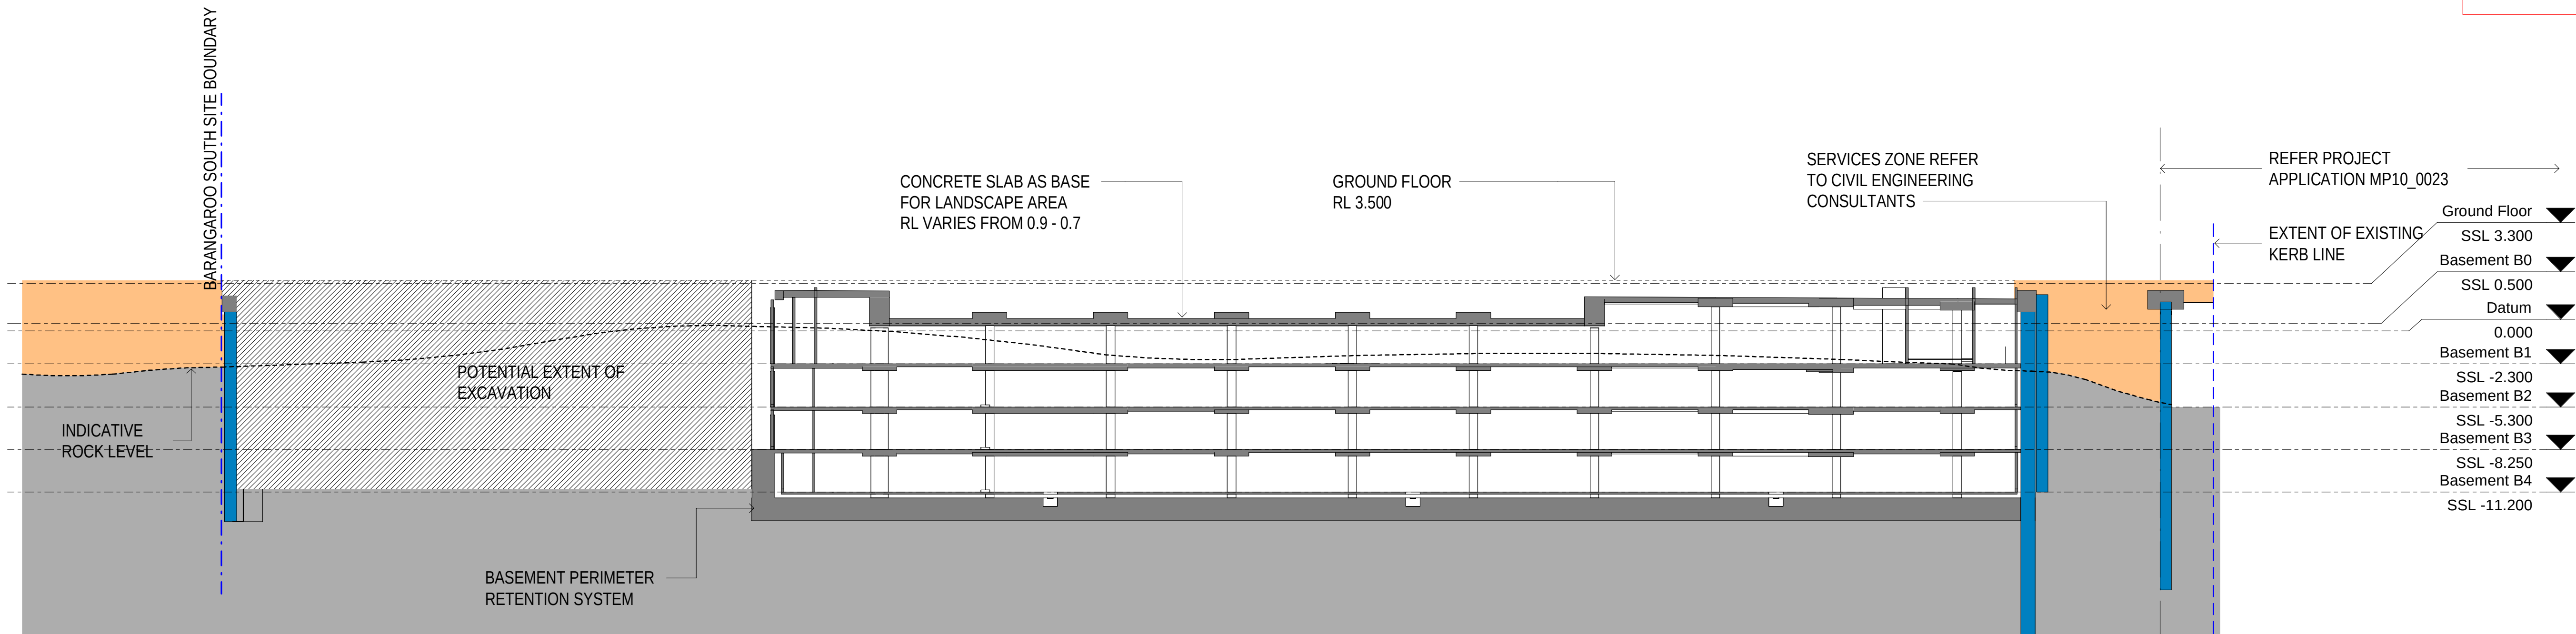


KEY PLAN

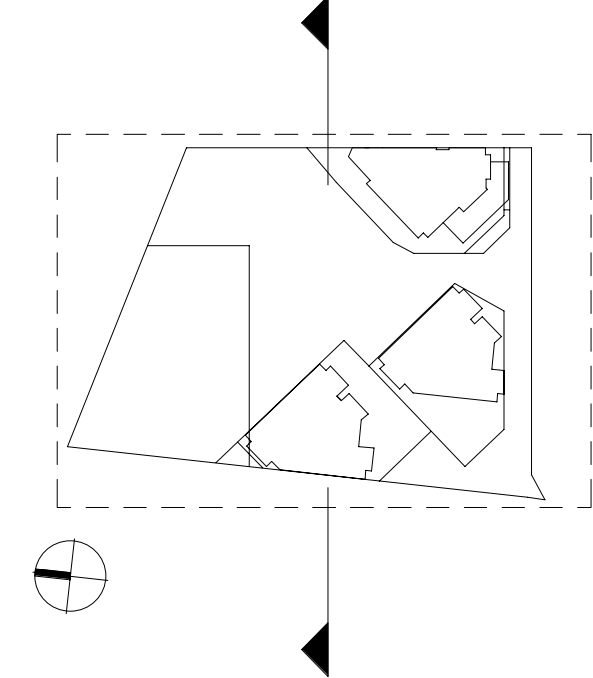


CURRENT REVISION COMMENTS


Rev	CURRENT REVISION	Date
C	ISSUED FOR R3 DA	03.08.18

1. GENERAL STRUCTURAL DESIGN
2. AMENDED STRUCTURAL GRID
3. REVISED R5 CORE

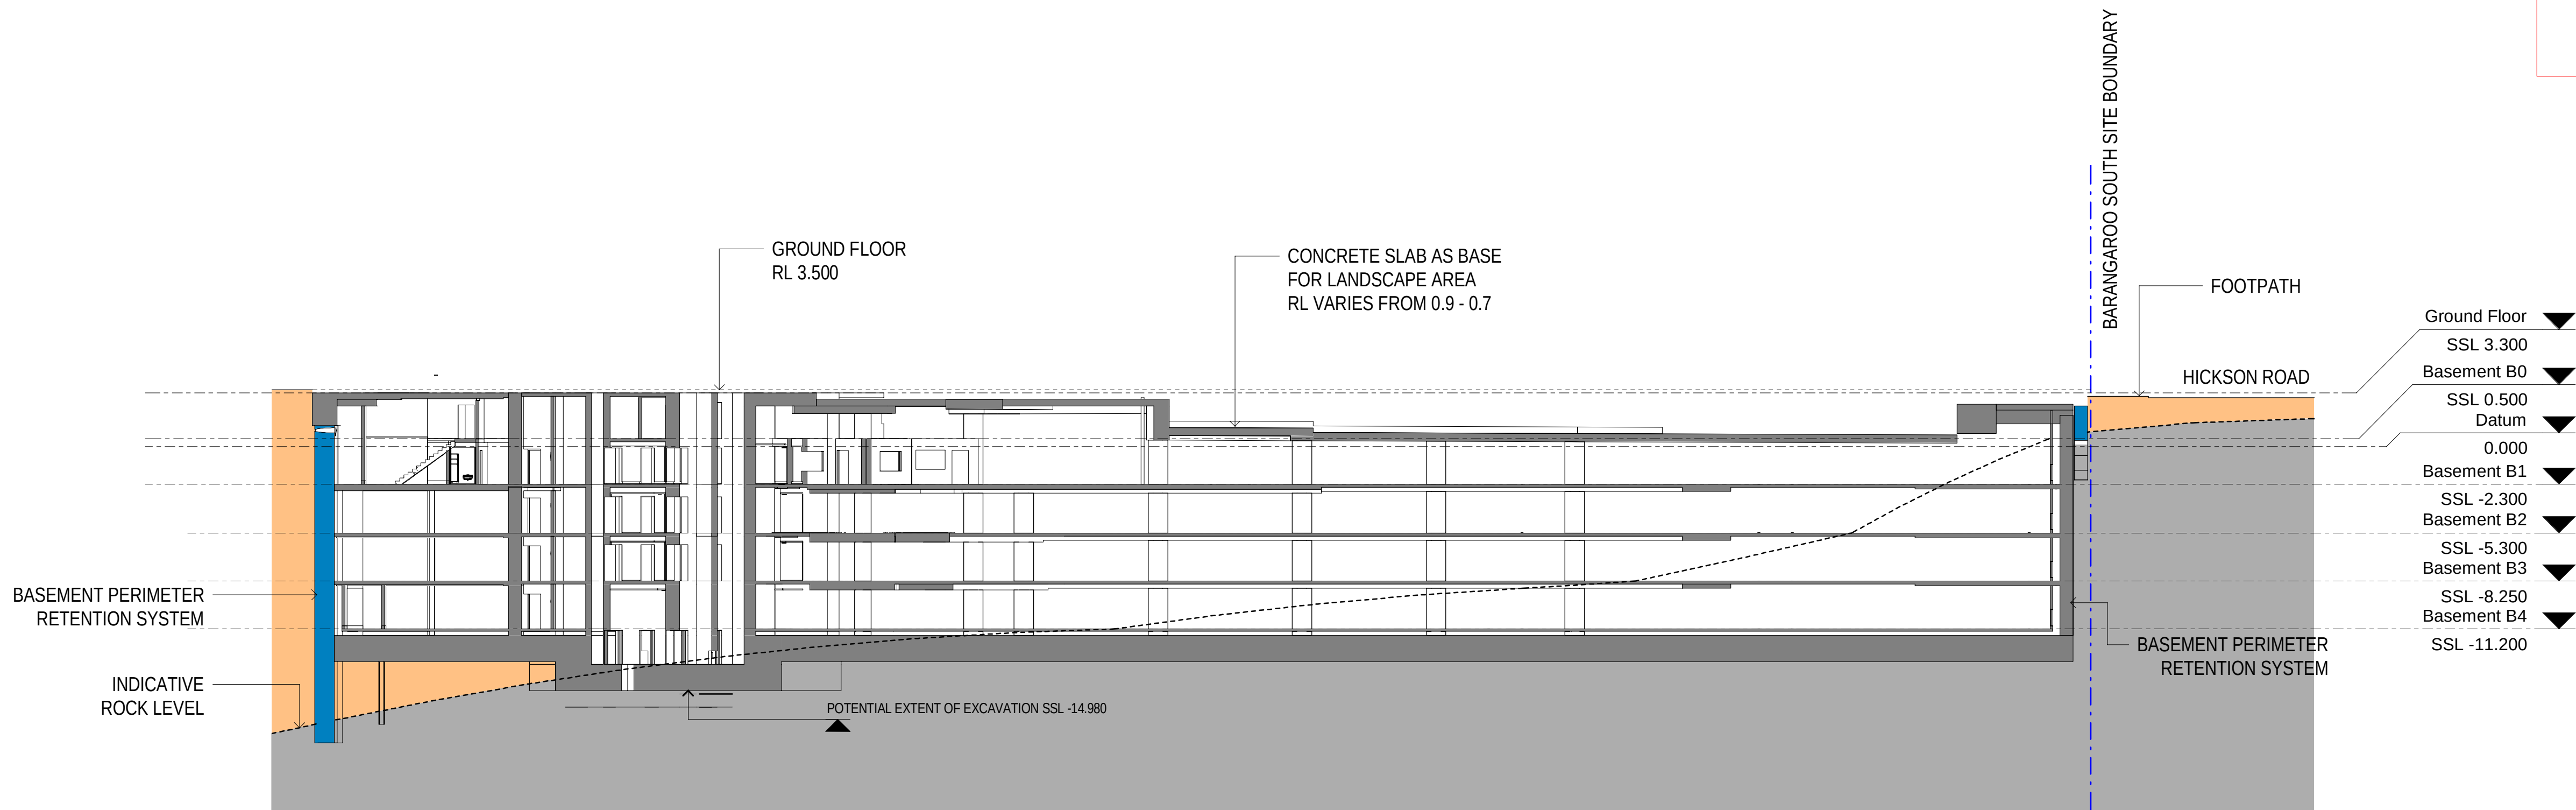

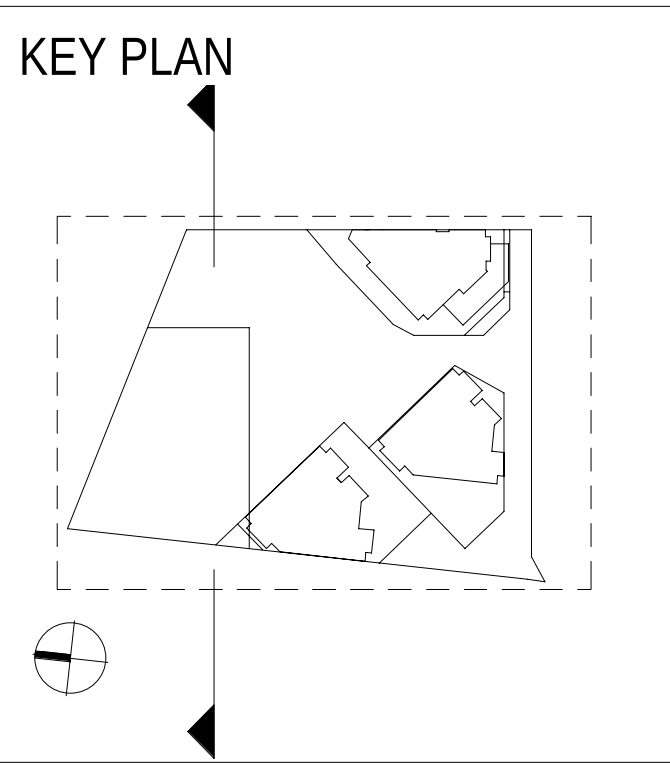


CURRENT REVISION COMMENTS		
Rev	CURRENT REVISION	Date
C	ISSUED FOR R3 DA	03.08.18
1. GENERAL STRUCTURAL DESIGN 2. AMENDED STRUCTURAL GRID 3. REVISED R5 CORE		

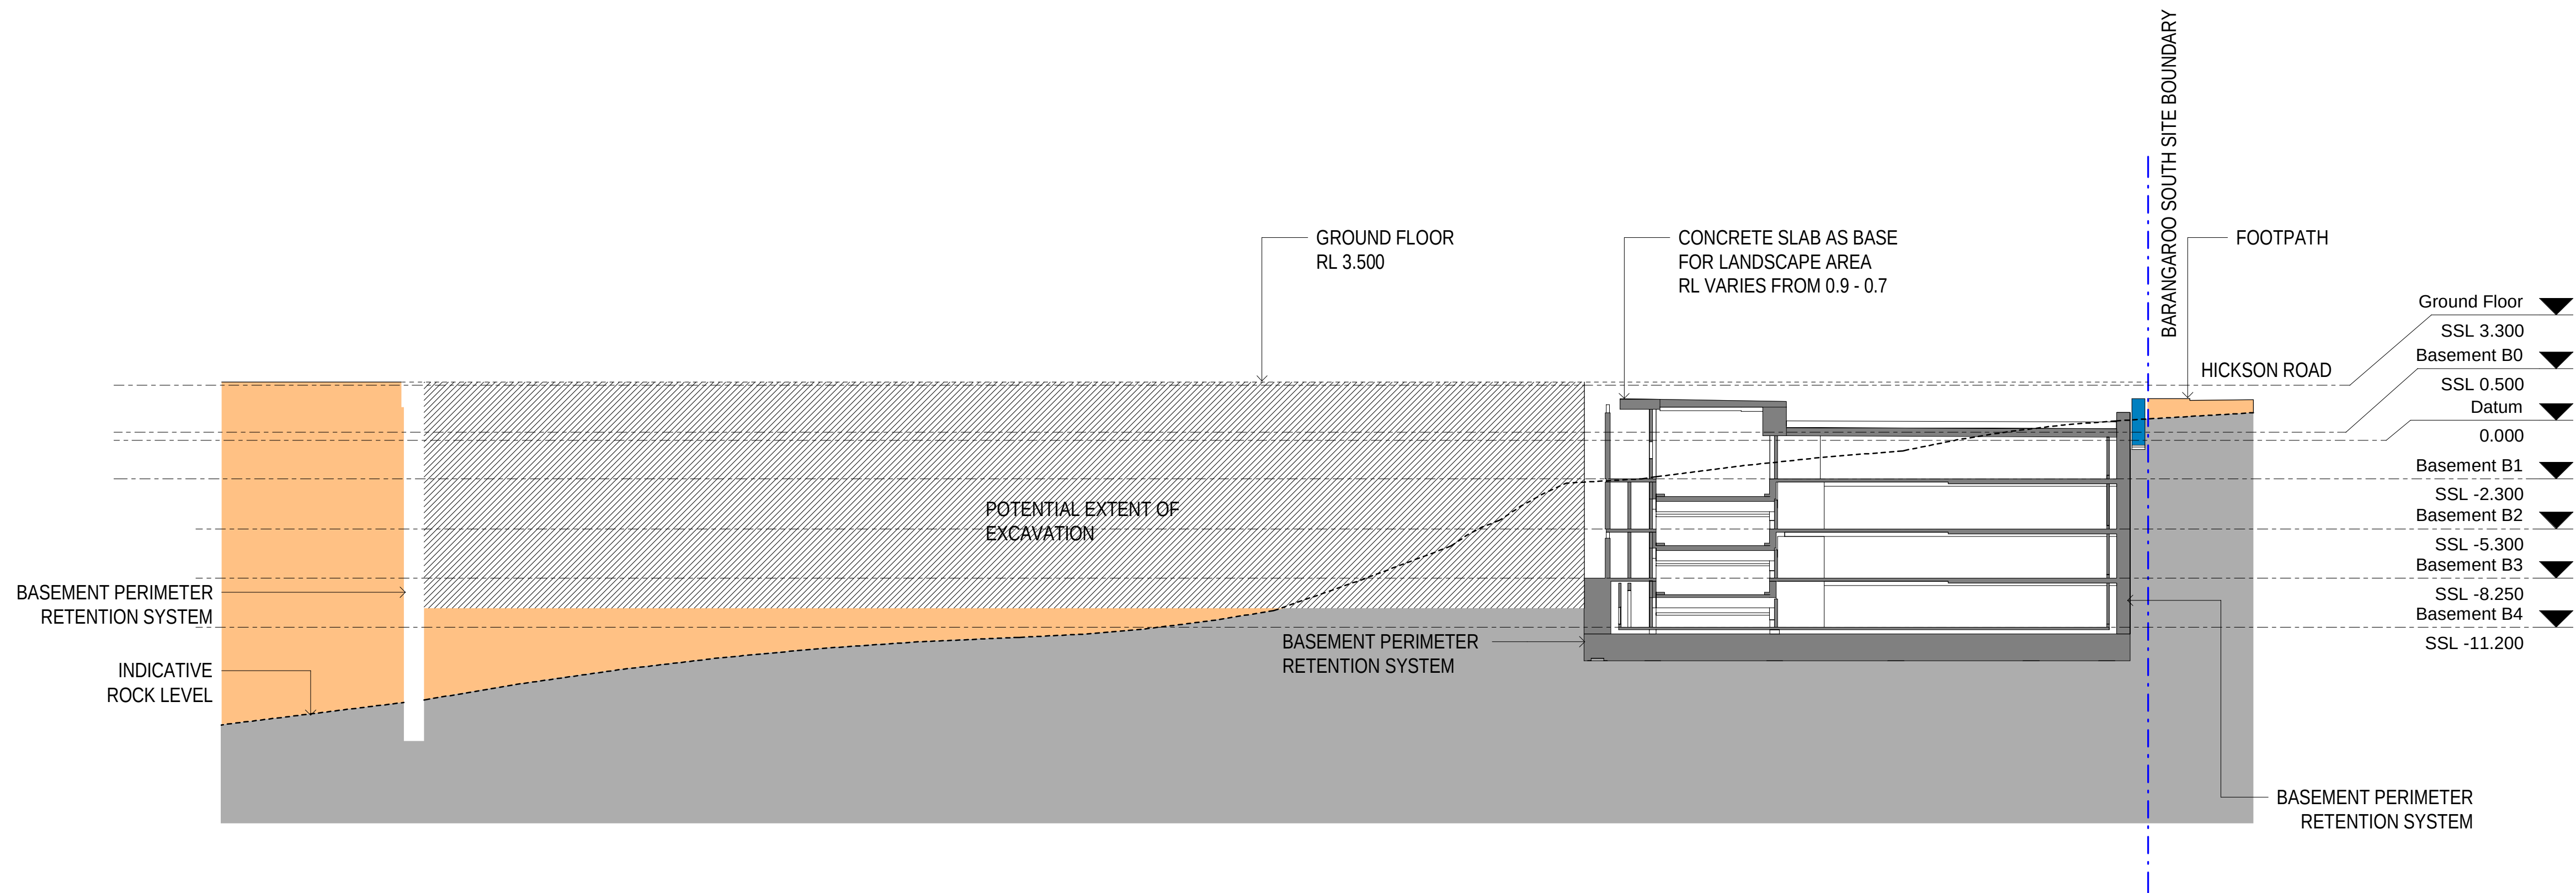

HICKSON ROAD

KEY PLAN

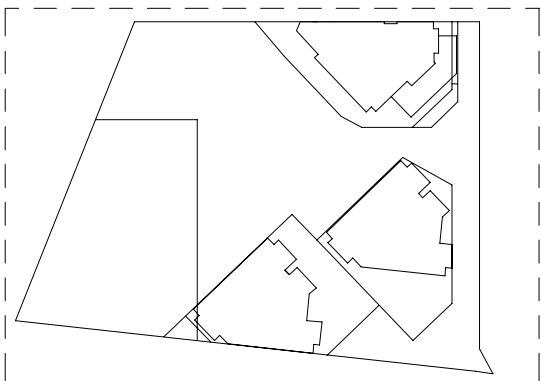

LEGEND

- BARANGAROO SOUTH SITE BOUNDARY
- INTERIM KERB / ROAD LINES
- ULTIMATE KERB LINE OF CONTINUED BARANGAROO AVENUE
- R4A PORTE CONCHERE ENTRY DOCUMENTED BY SEPARATE DA SUBMISSION
- TEMPORARY BUILDING ELEMENTS



ROAD LAYOUT INDICATIVE ONLY


CURRENT REVISION COMMENTS

Rev	CURRENT REVISION	Date
C	ISSUED FOR R3 DA	03.08.18


- GENERAL STRUCTURAL DESIGN
- AMENDED STRUCTURAL GRID
- REVISED R5 CORE

WATERMAN'S QUAY

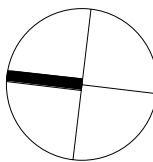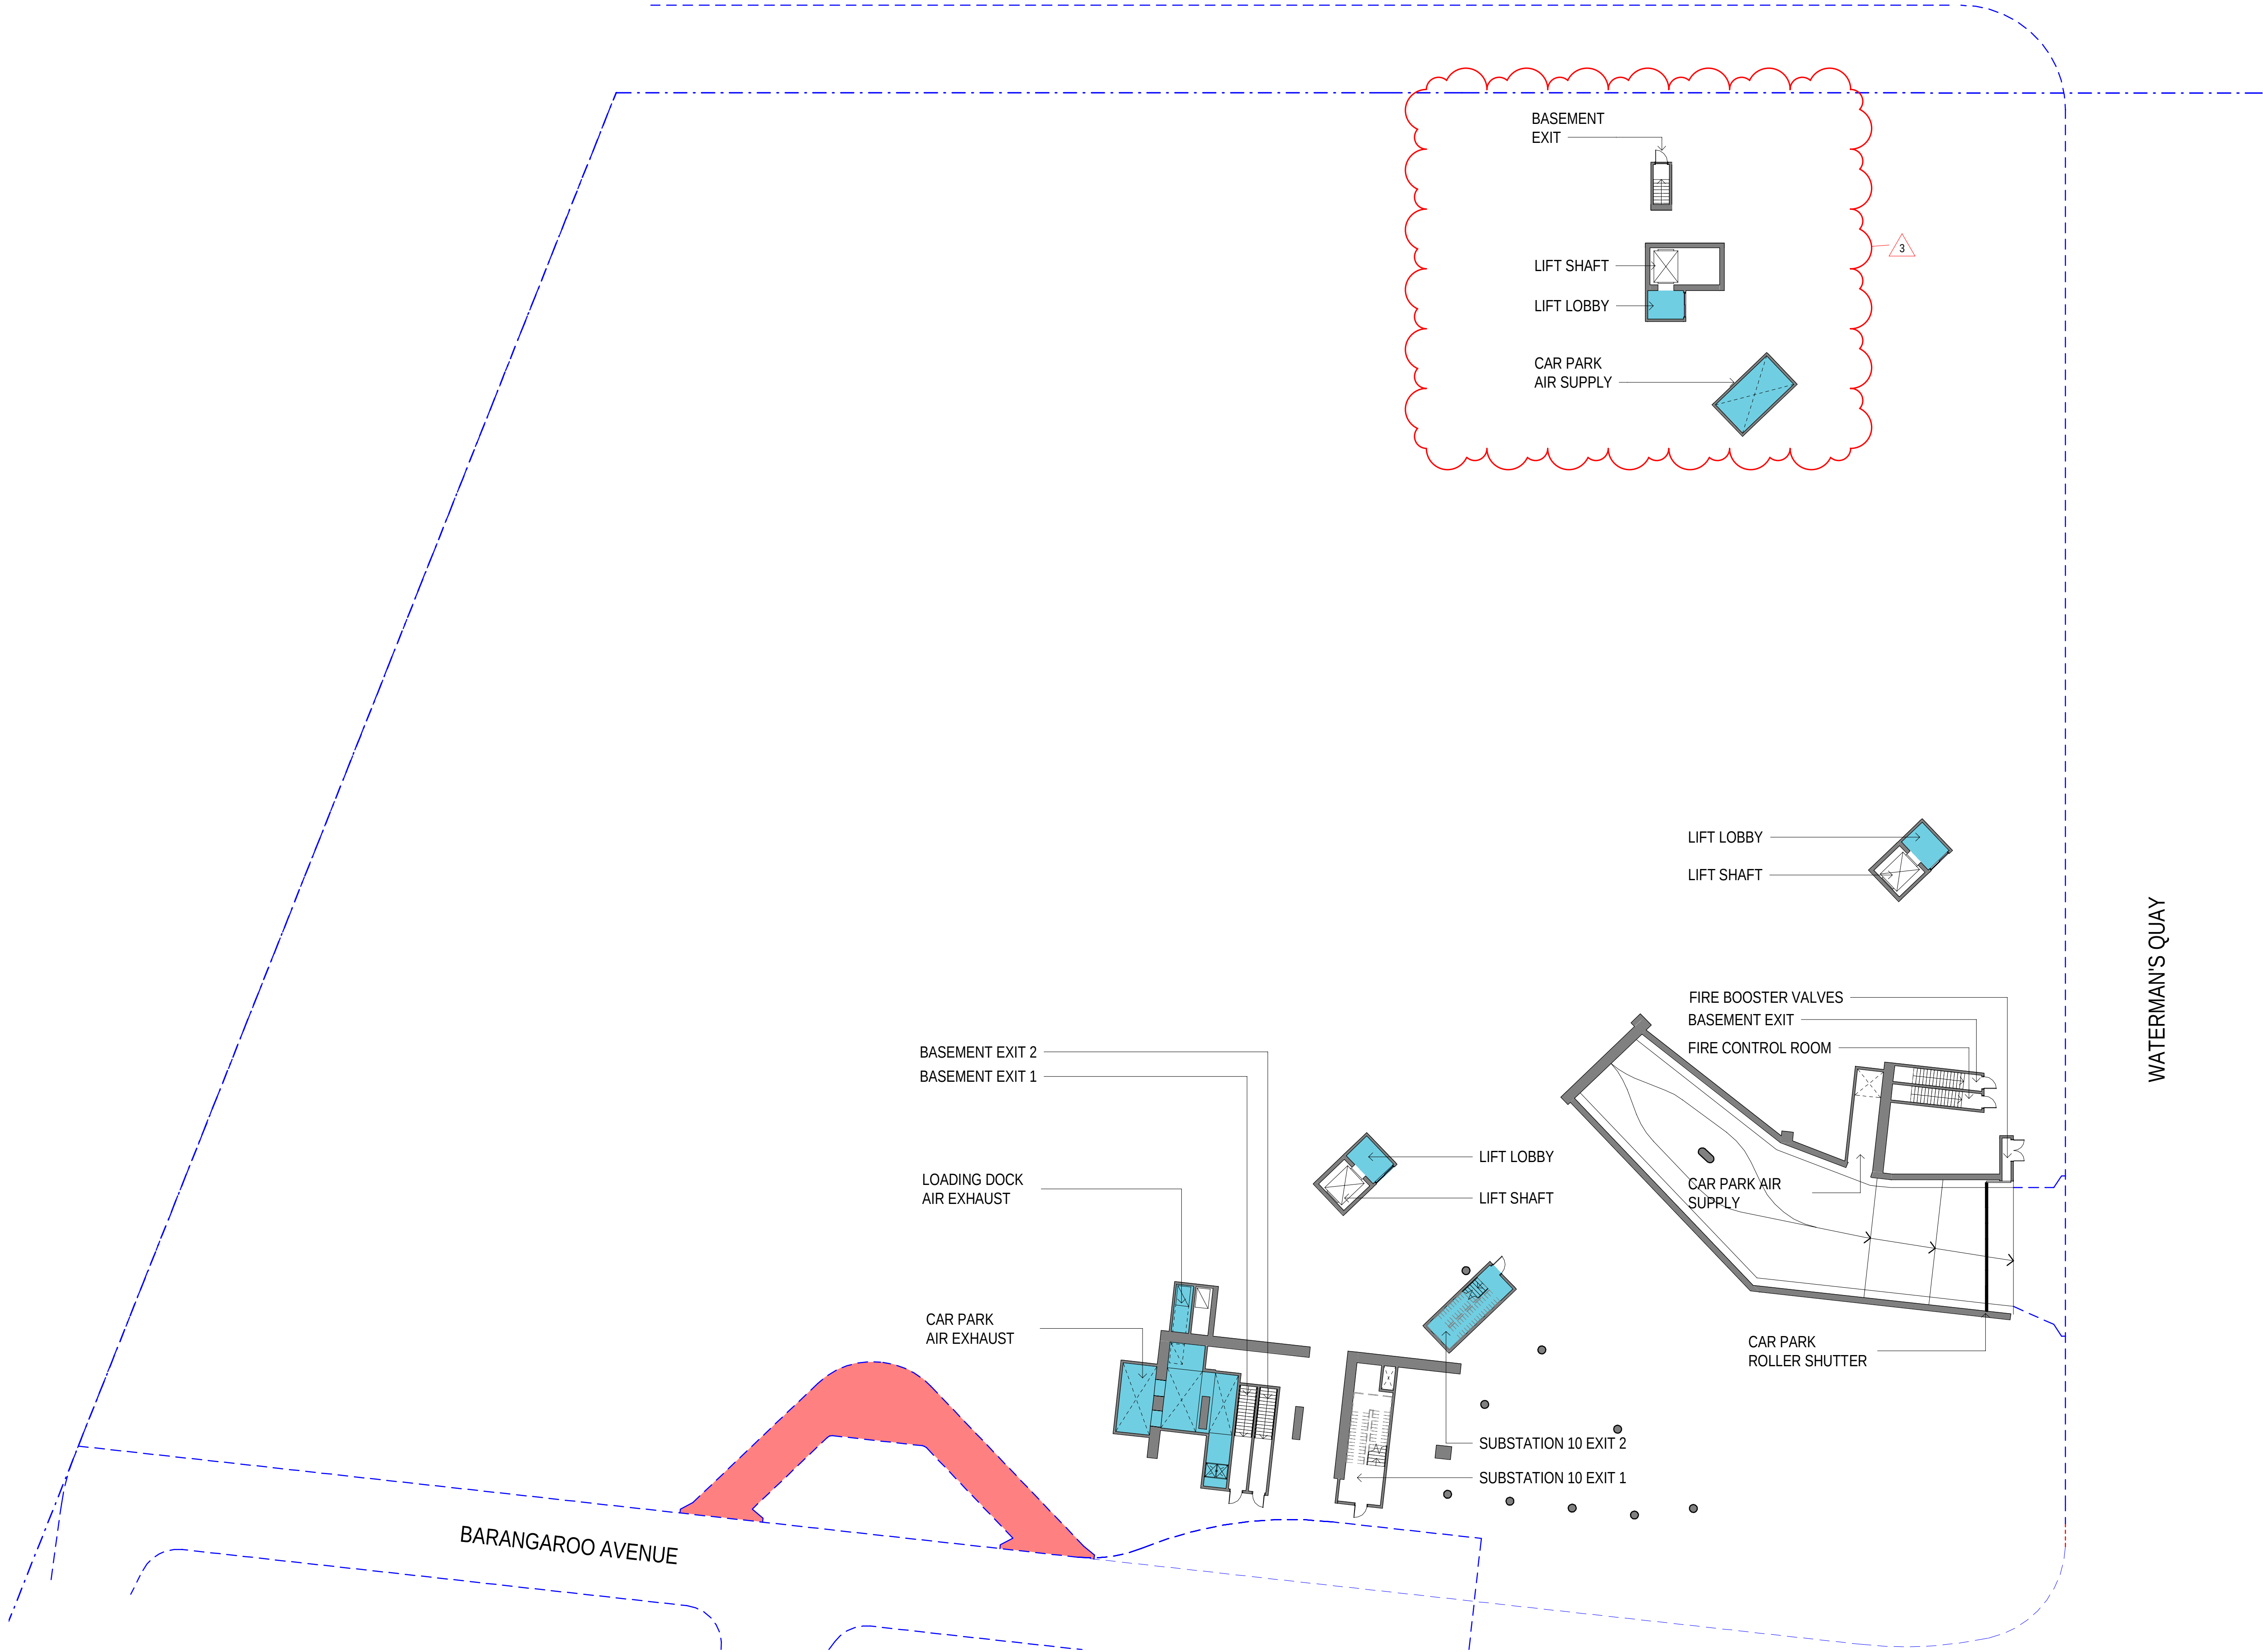

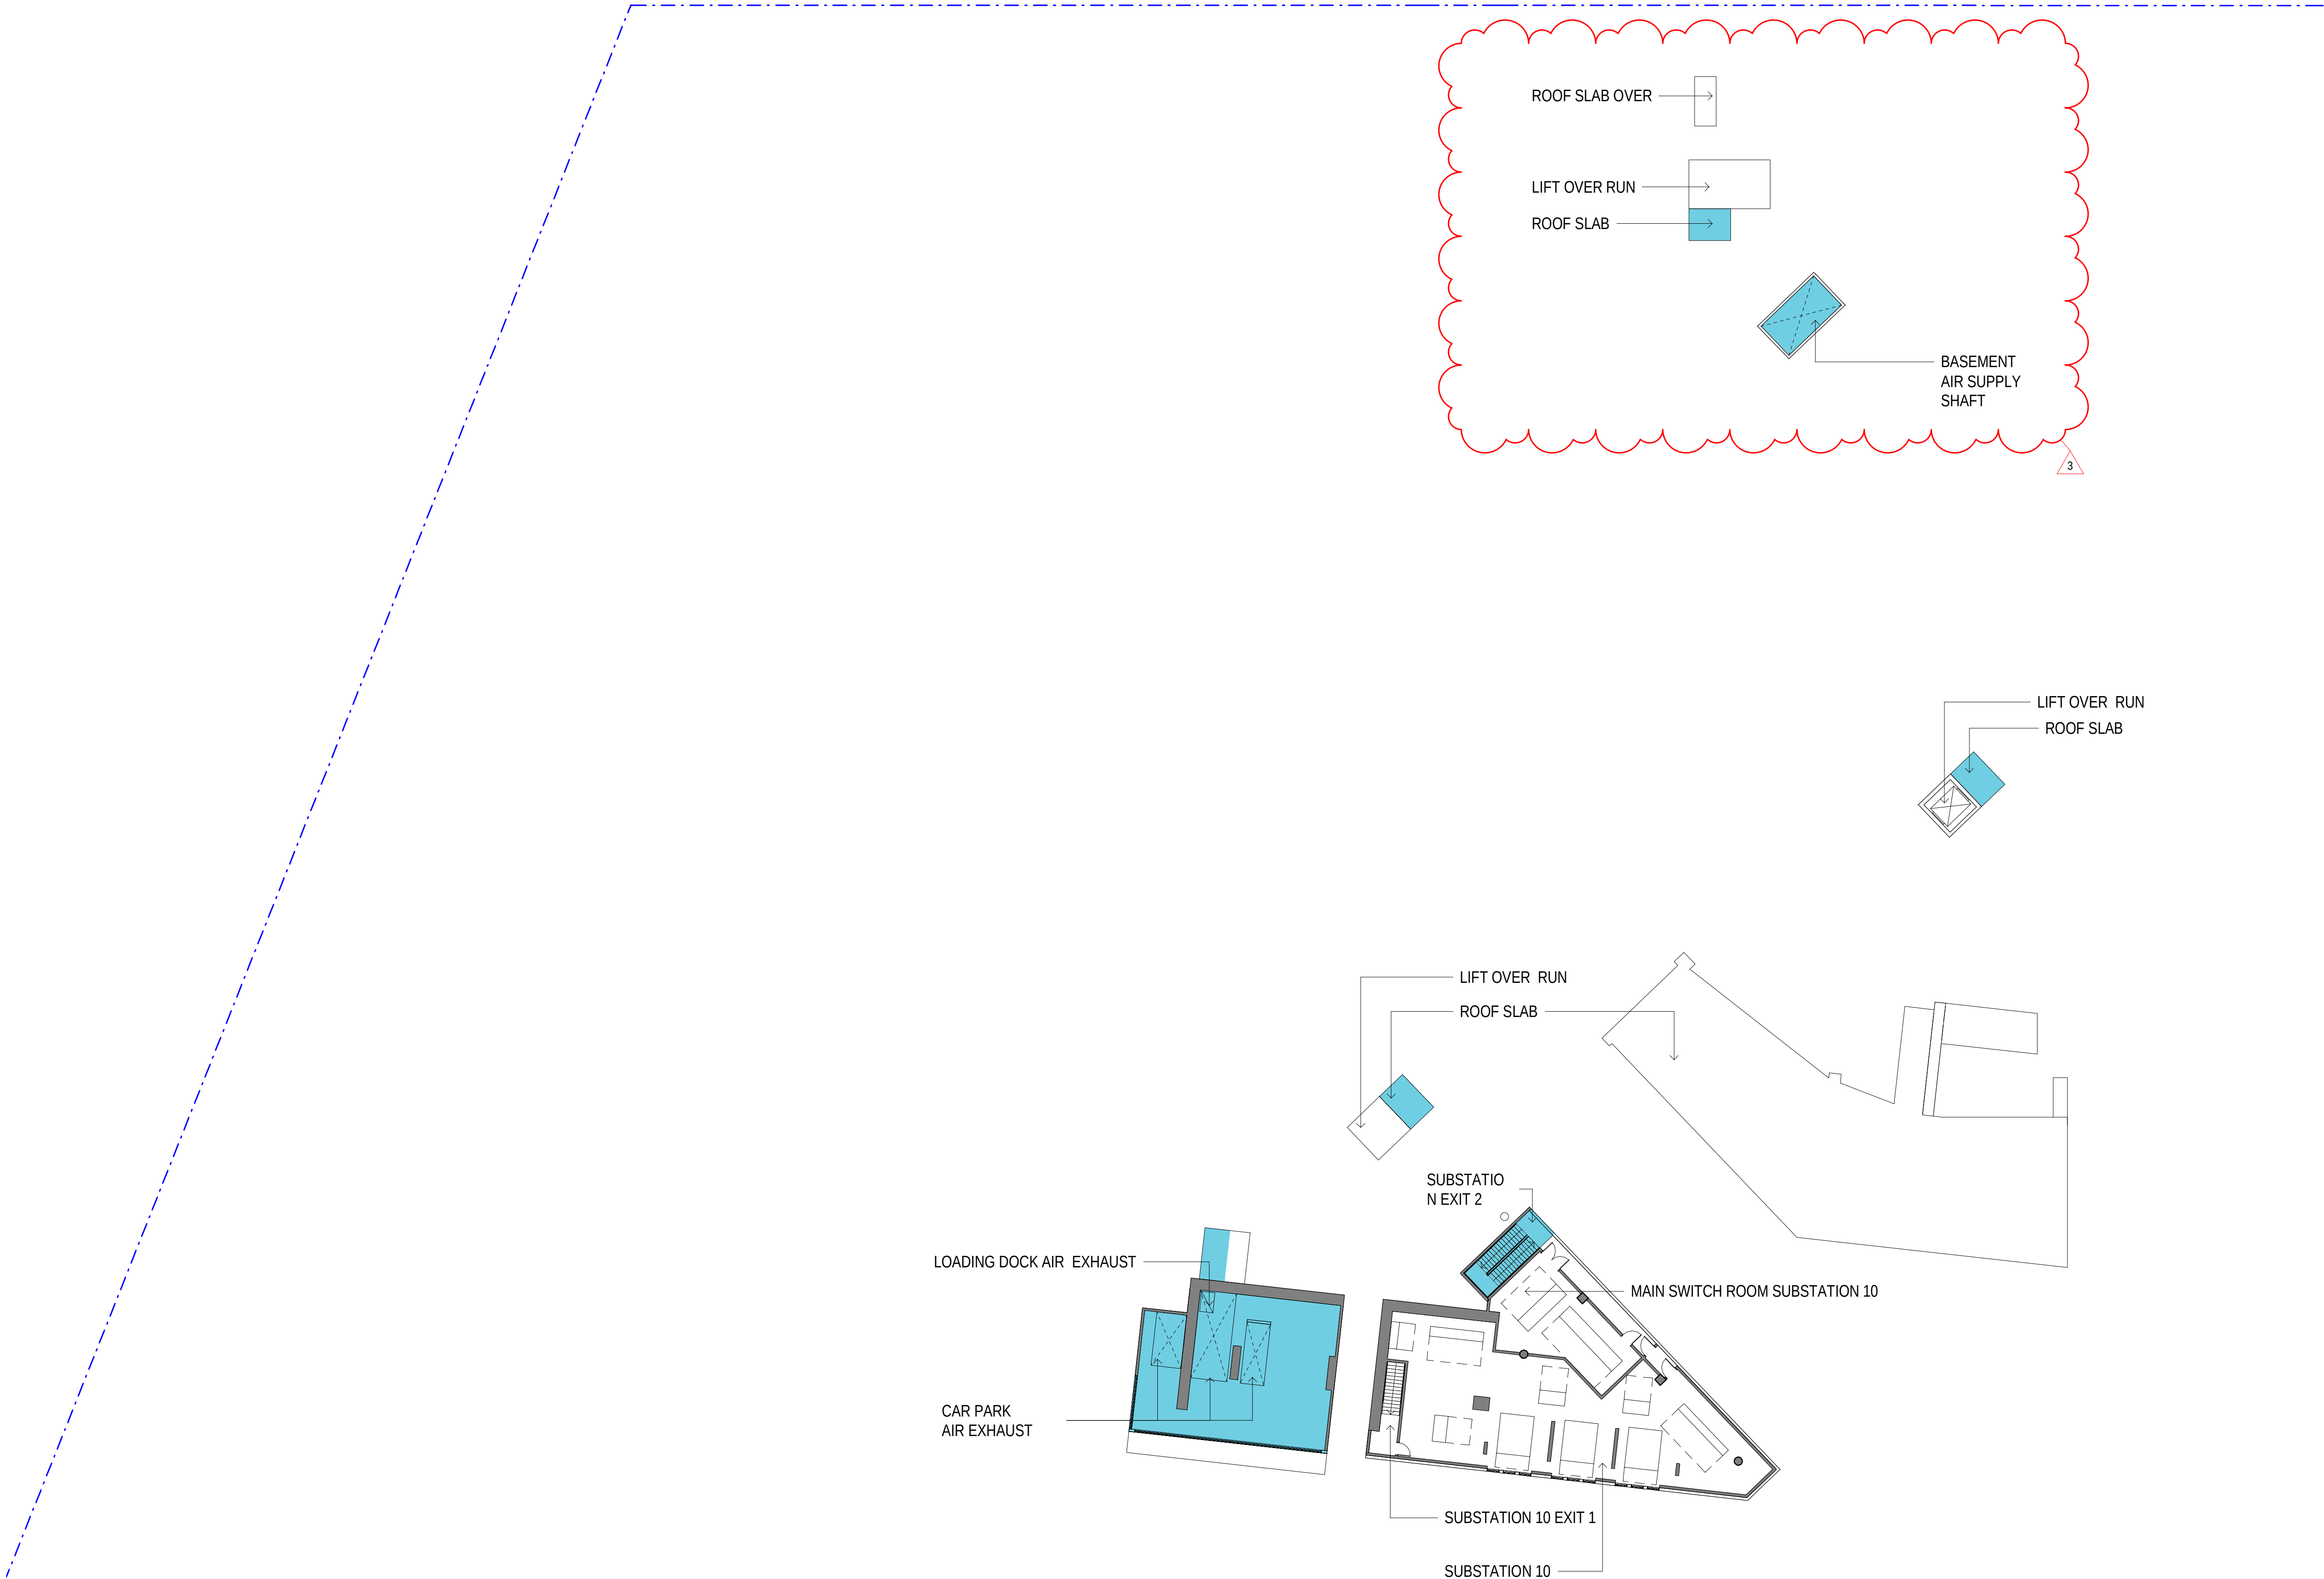

KEY PLAN

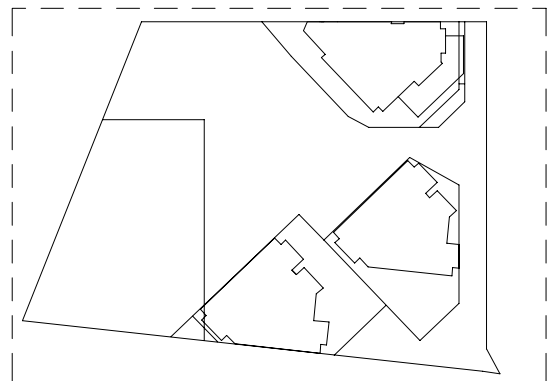

LEGEND


- BARANGAROO SOUTH SITE BOUNDARY
- INTERIM KERB / ROAD LINES
- ULTIMATE KERB LINE OF CONTINUED BARANGAROO AVENUE
- R4A PORTE CONCHERE ENTRY DOCUMENTED BY SEPARATE DA SUBMISSION
- TEMPORARY BUILDING ELEMENTS


ROAD LAYOUT INDICATIVE ONLY

CURRENT REVISION COMMENTS


Rev	CURRENT REVISION	Date
C	ISSUED FOR R3 DA	03.08.18

- GENERAL STRUCTURAL DESIGN
- AMENDED STRUCTURAL GRID
- REVISED R5 CORE

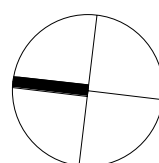

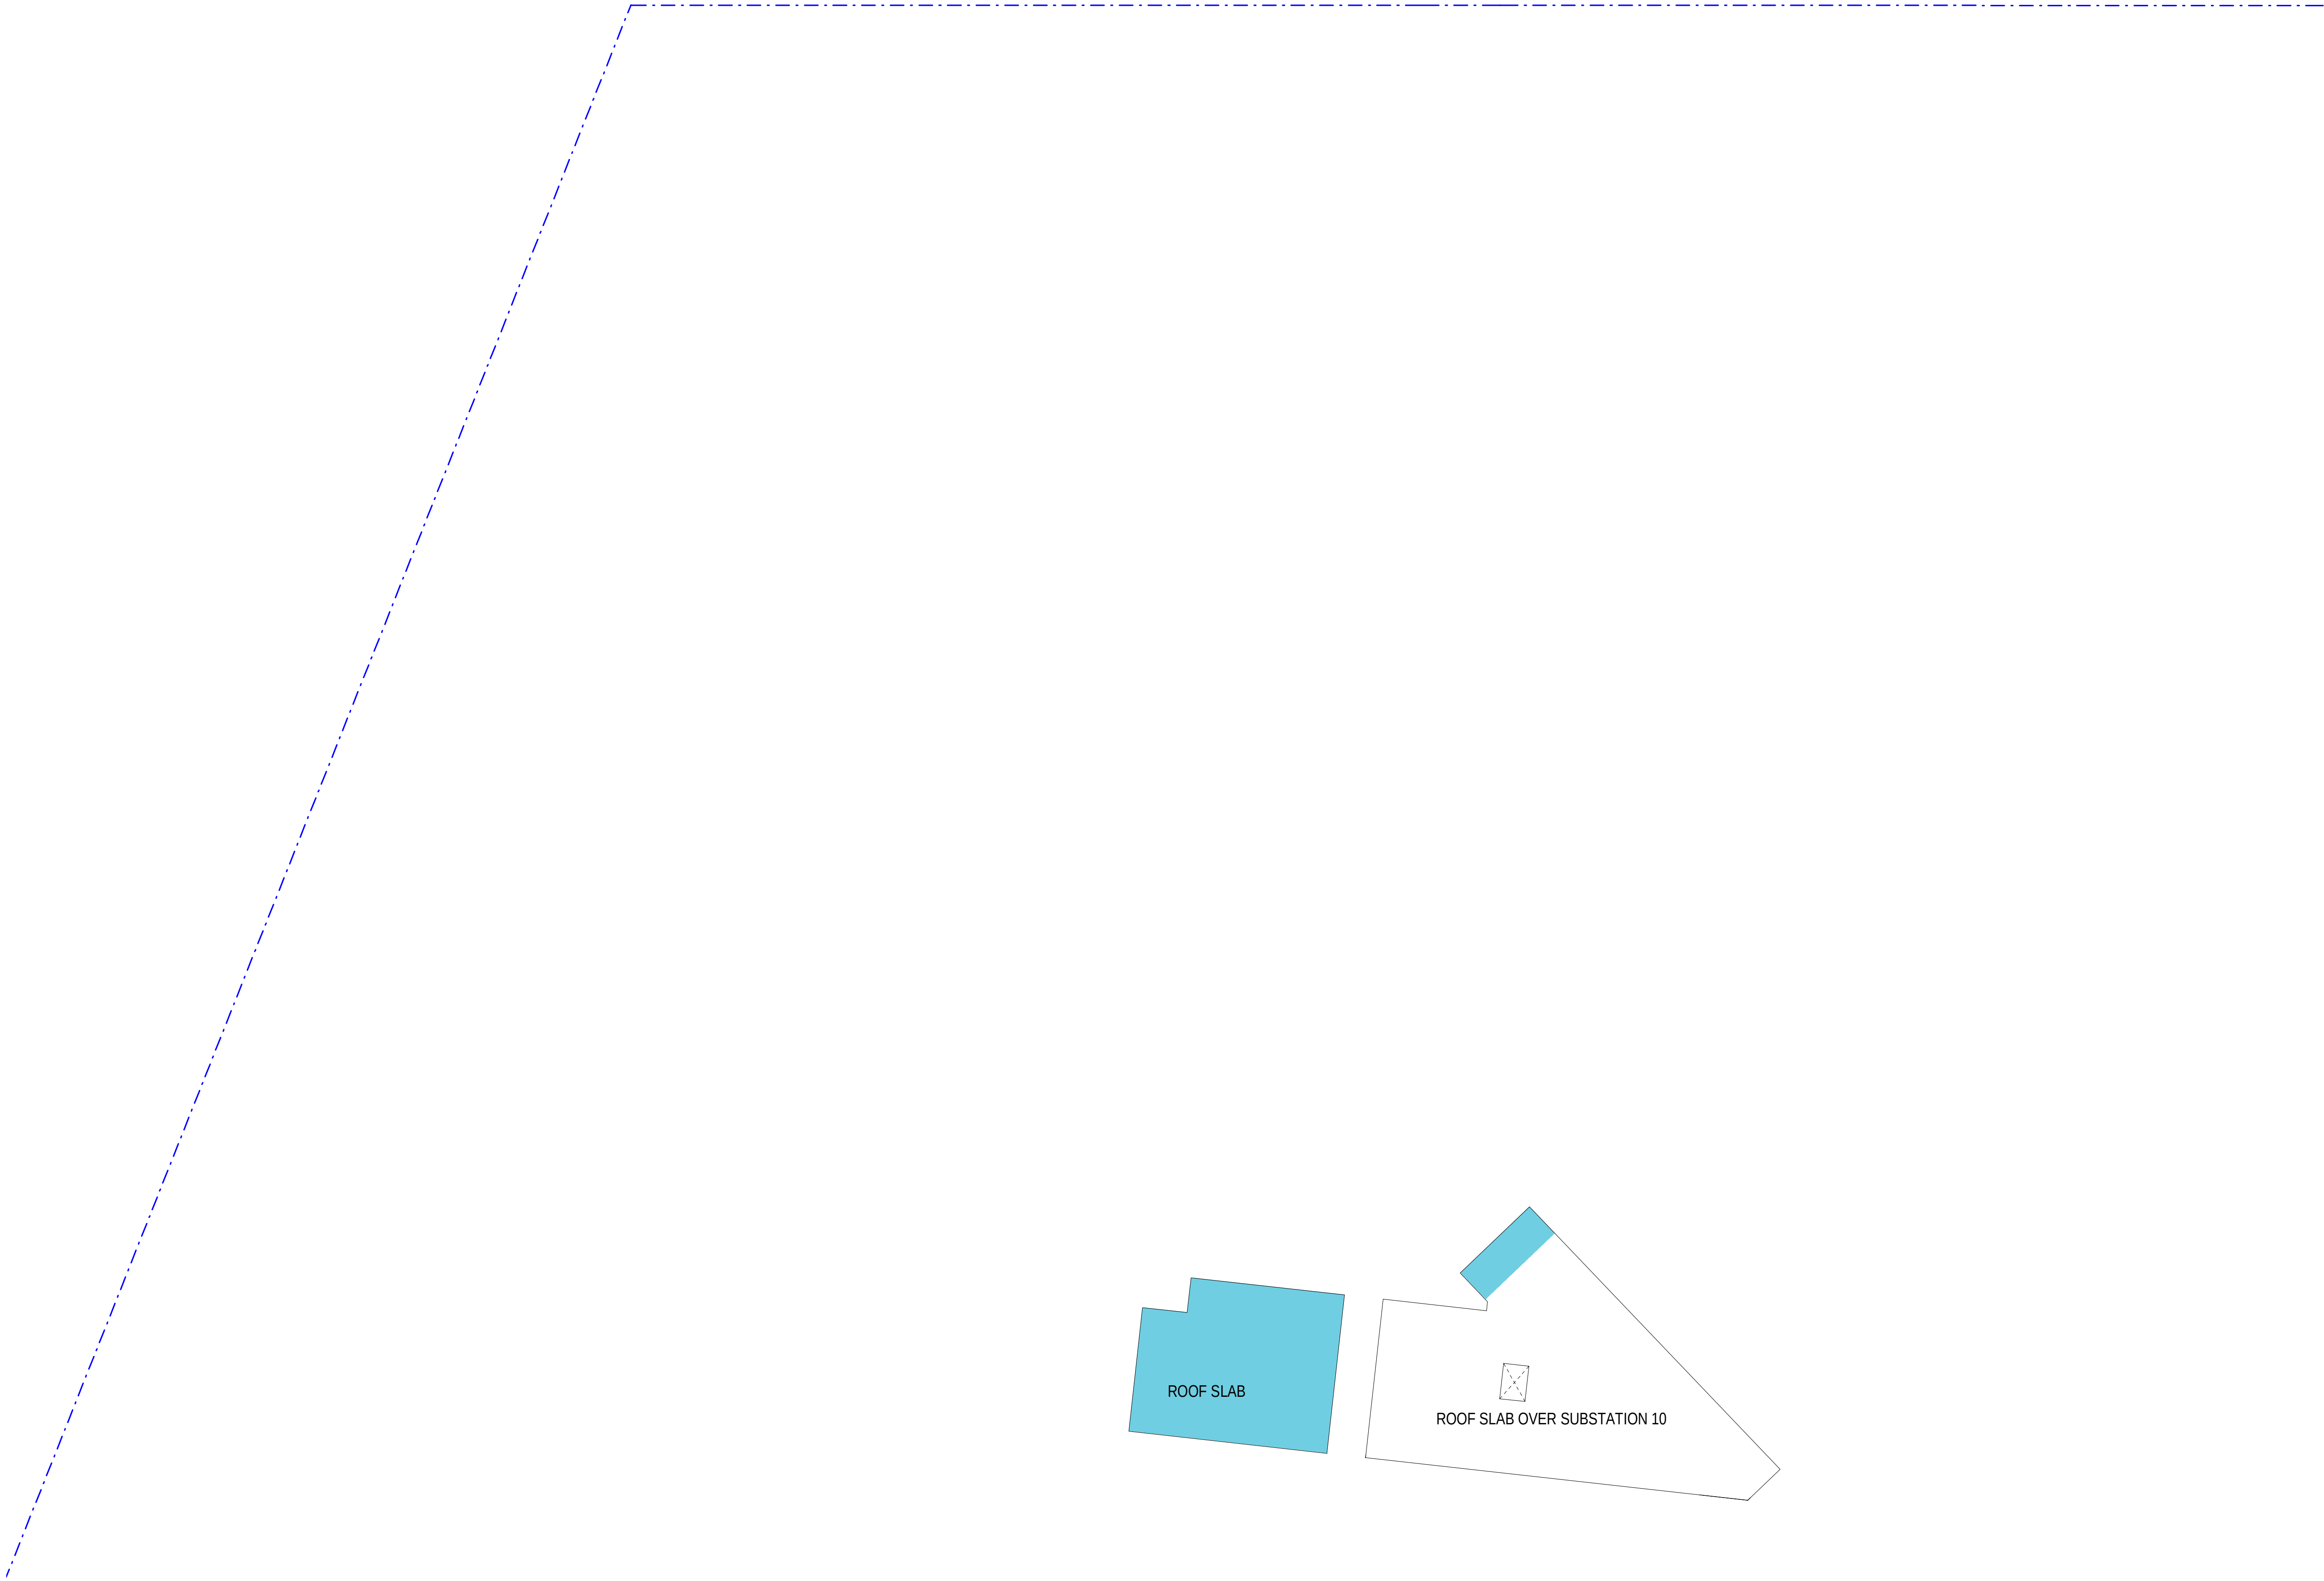

KEY PLAN

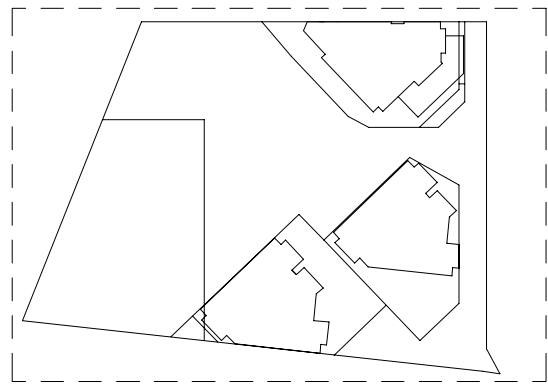



LEGEND

- BARANGAROO SOUTH SITE BOUNDARY
- INTERIM KERB / ROAD LINES
- ULTIMATE KERB LINE OF CONTINUED BARANGAROO AVENUE
- R4A PORTE CONCHERE ENTRY DOCUMENTED BY SEPARATE DA SUBMISSION
- TEMPORARY BUILDING ELEMENTS


ROAD LAYOUT INDICATIVE ONLY

CURRENT REVISION COMMENTS		
Rev	CURRENT REVISION	Date
C	ISSUED FOR R3 DA	03.08.18
1. GENERAL STRUCTURAL DESIGN 2. AMENDED STRUCTURAL GRID 3. REVISED R5 CORE		

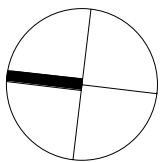


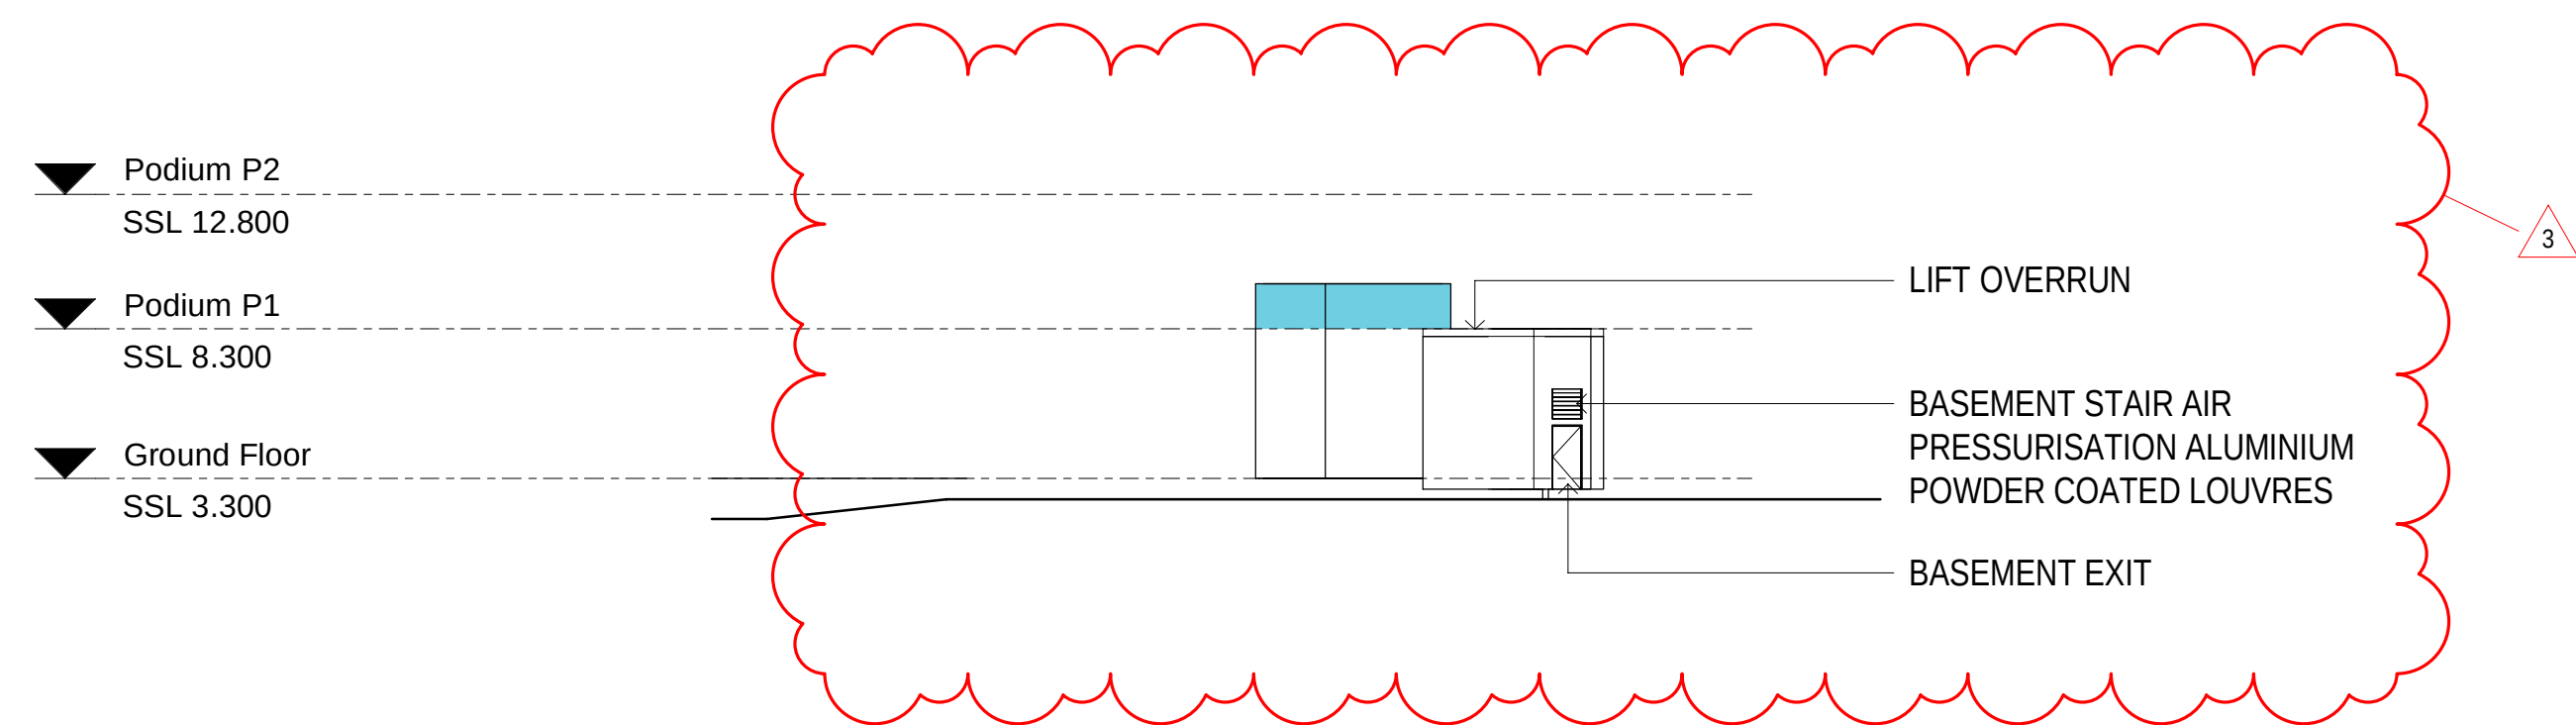

1 HICKSON ROAD ELEVATION
1 : 250

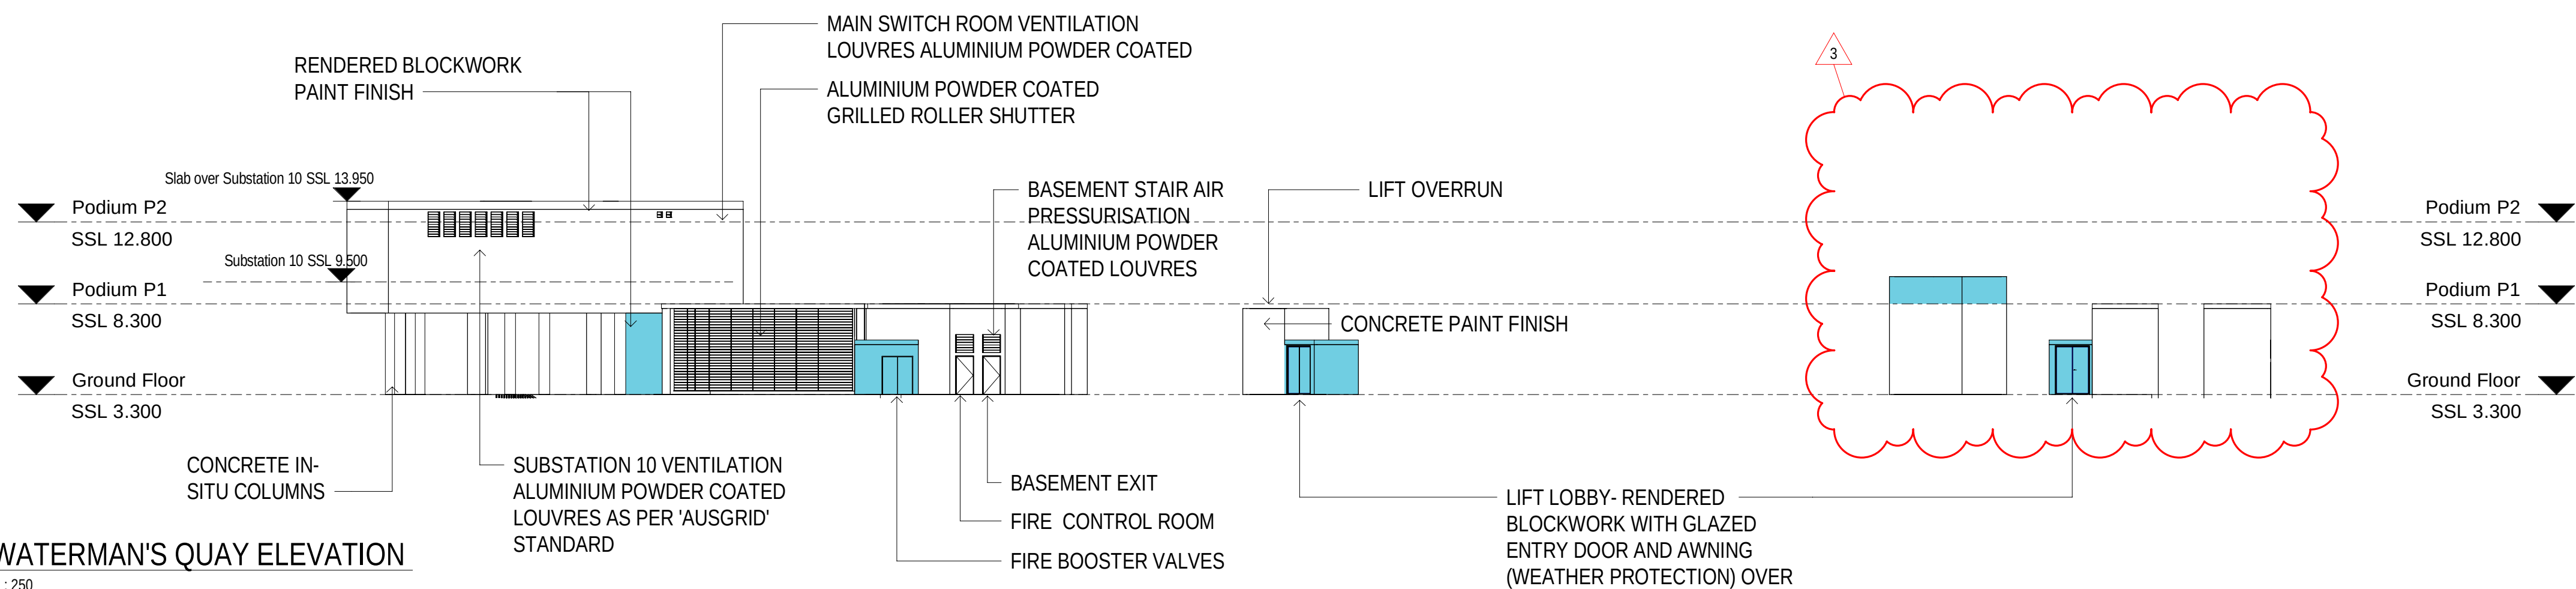


2 WATERMAN'S QUAY ELEVATION
1 : 250

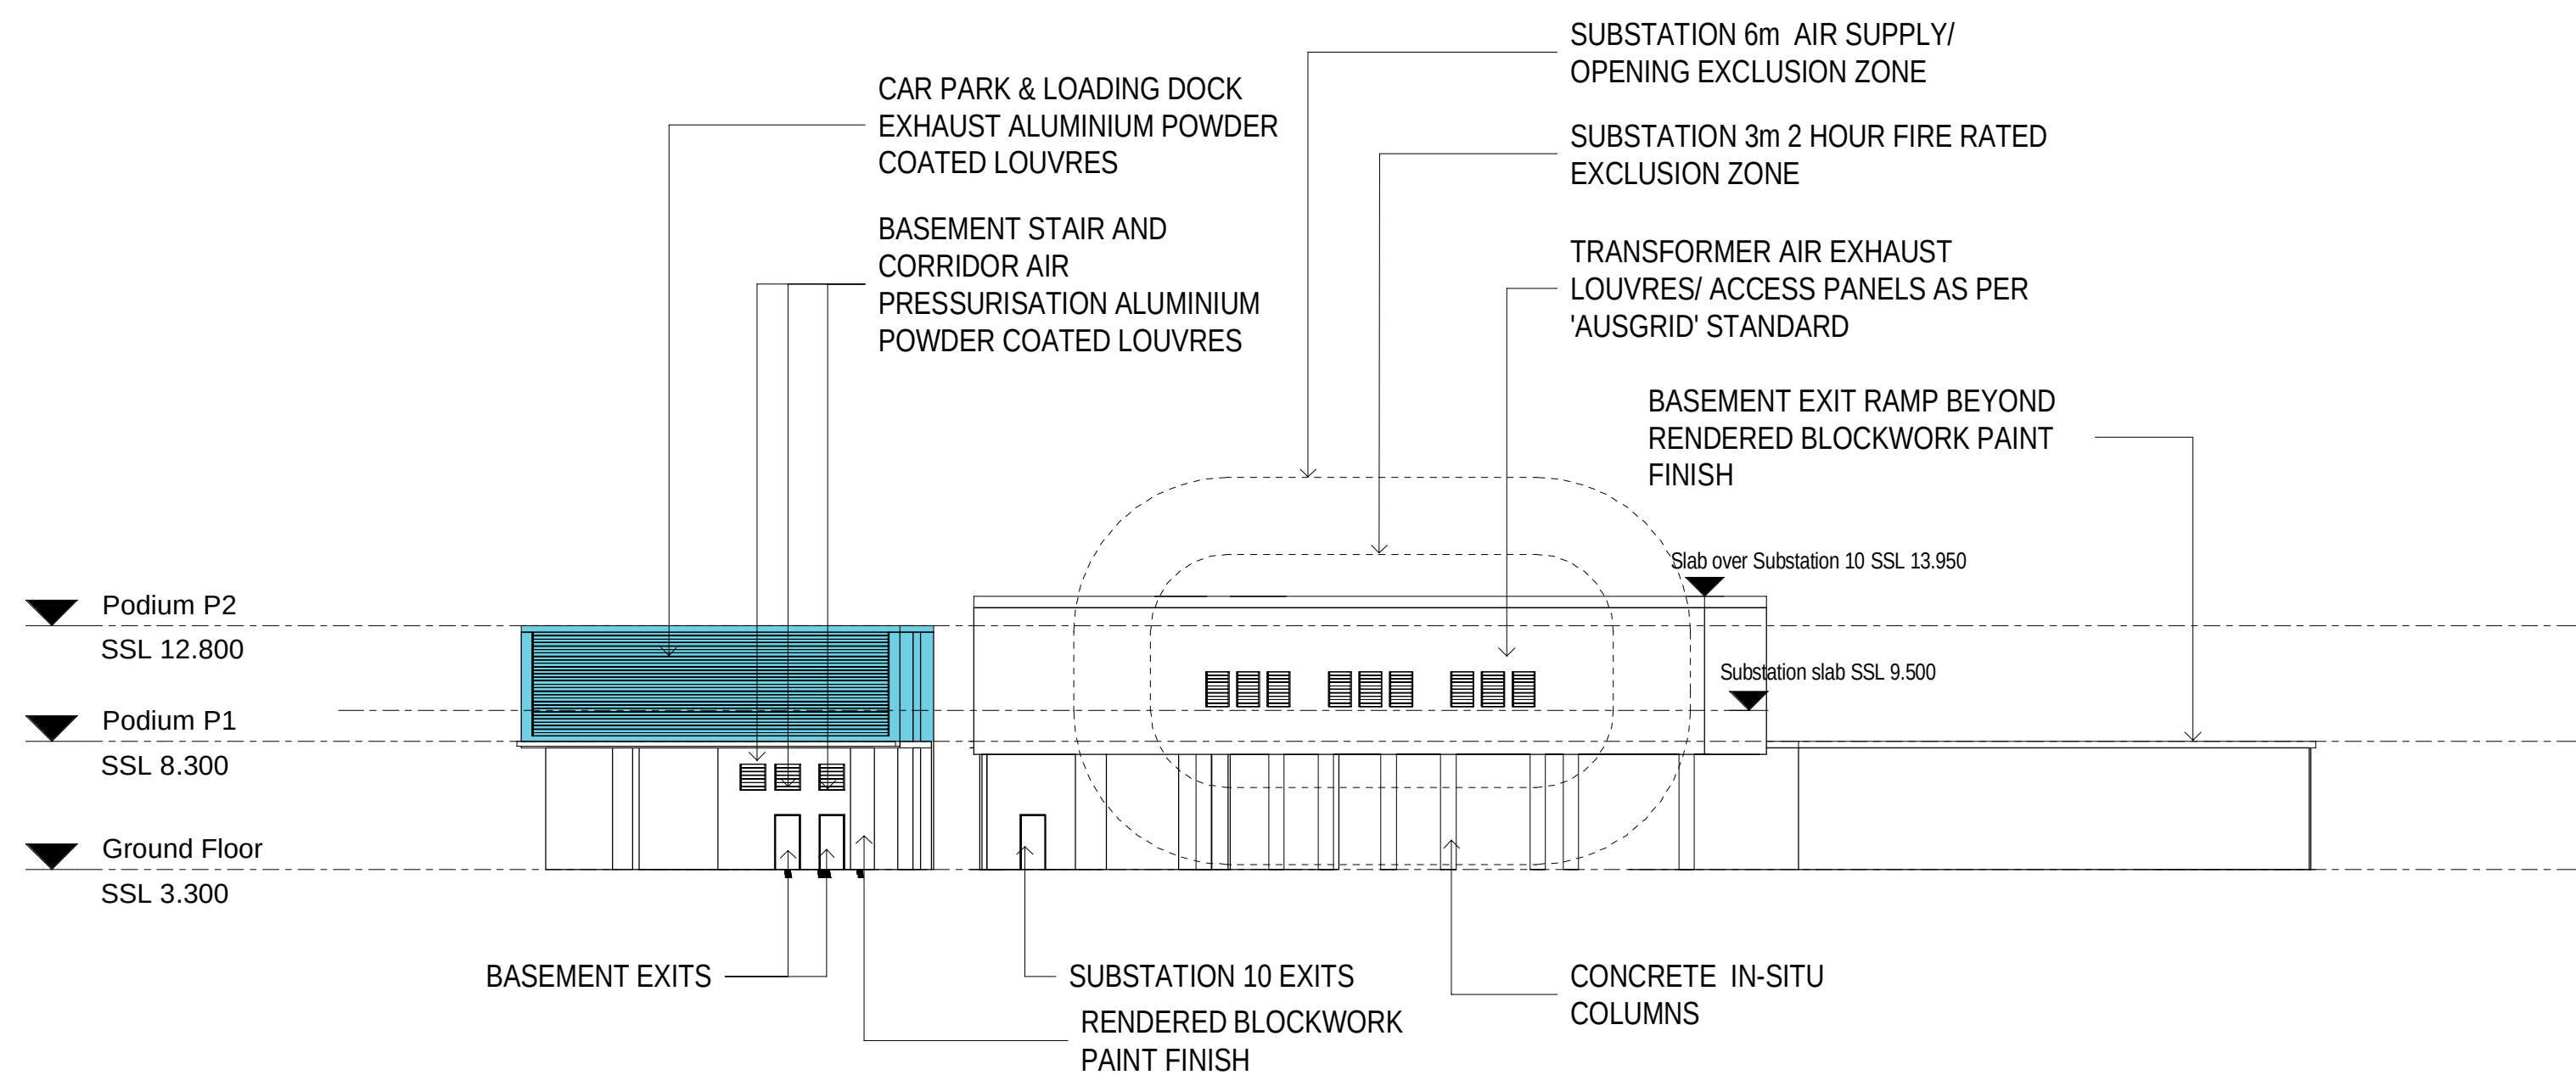

3 BARANGAROO AVENUE ELEVATION
1 : 250

KEY PLAN

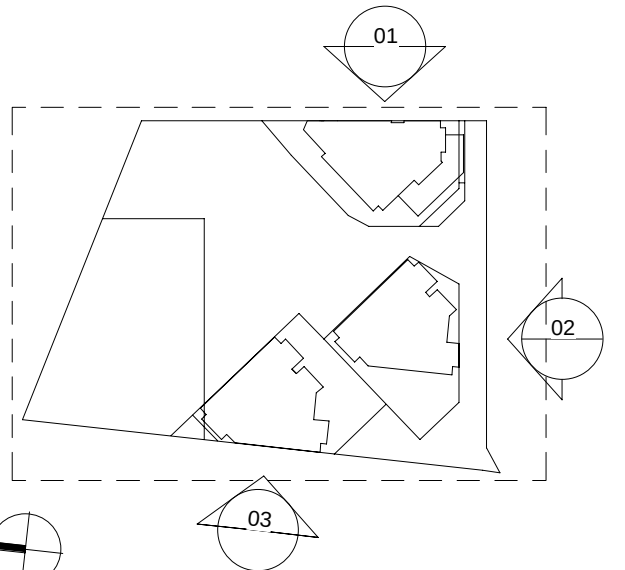

LEGEND

- BARANGAROO SOUTH SITE BOUNDARY
- INTERIM KERB / ROAD LINES
- ULTIMATE KERB LINE OF CONTINUED BARANGAROO AVENUE
- R4A PORTE CONCHERE ENTRY DOCUMENTED BY SEPARATE DA SUBMISSION
- TEMPORARY BUILDING ELEMENTS

ROAD LAYOUT INDICATIVE ONLY

CURRENT REVISION COMMENTS

Rev	CURRENT REVISION	Date
C	ISSUED FOR R3 DA	03.08.18

- GENERAL STRUCTURAL DESIGN
- AMENDED STRUCTURAL GRID
- REVISED R5 CORE