

ONE SYDNEY HARBOUR

BARANGAROO SOUTH



Stage 1B Basement SSD6960

S4.55 Modification

ARCHITECTURAL DRAWINGS

BB2 _PA2_A000	F	TITLE SHEET
BB2 _PA2_A100	E	BASEMENT PLAN LEVEL B0
BB2 _PA2_A101	F	BASEMENT PLAN LEVEL B1
BB2 _PA2_A102	D	BASEMENT PLAN LEVEL B2
BB2 _PA2_A103	D	BASEMENT PLAN LEVEL B3
BB2 _PA2_A104	D	BASEMENT PLAN LEVEL B4



Planning,
Industry &
Environment

Issued under the Environmental Planning and Assessment Act 1979


Approved Section 4.55 (1A) Modification Application

No: SSD 6960 MOD 4

Granted on 8 March 2021

Signed: K.F.

Sheet No: 1 of 3

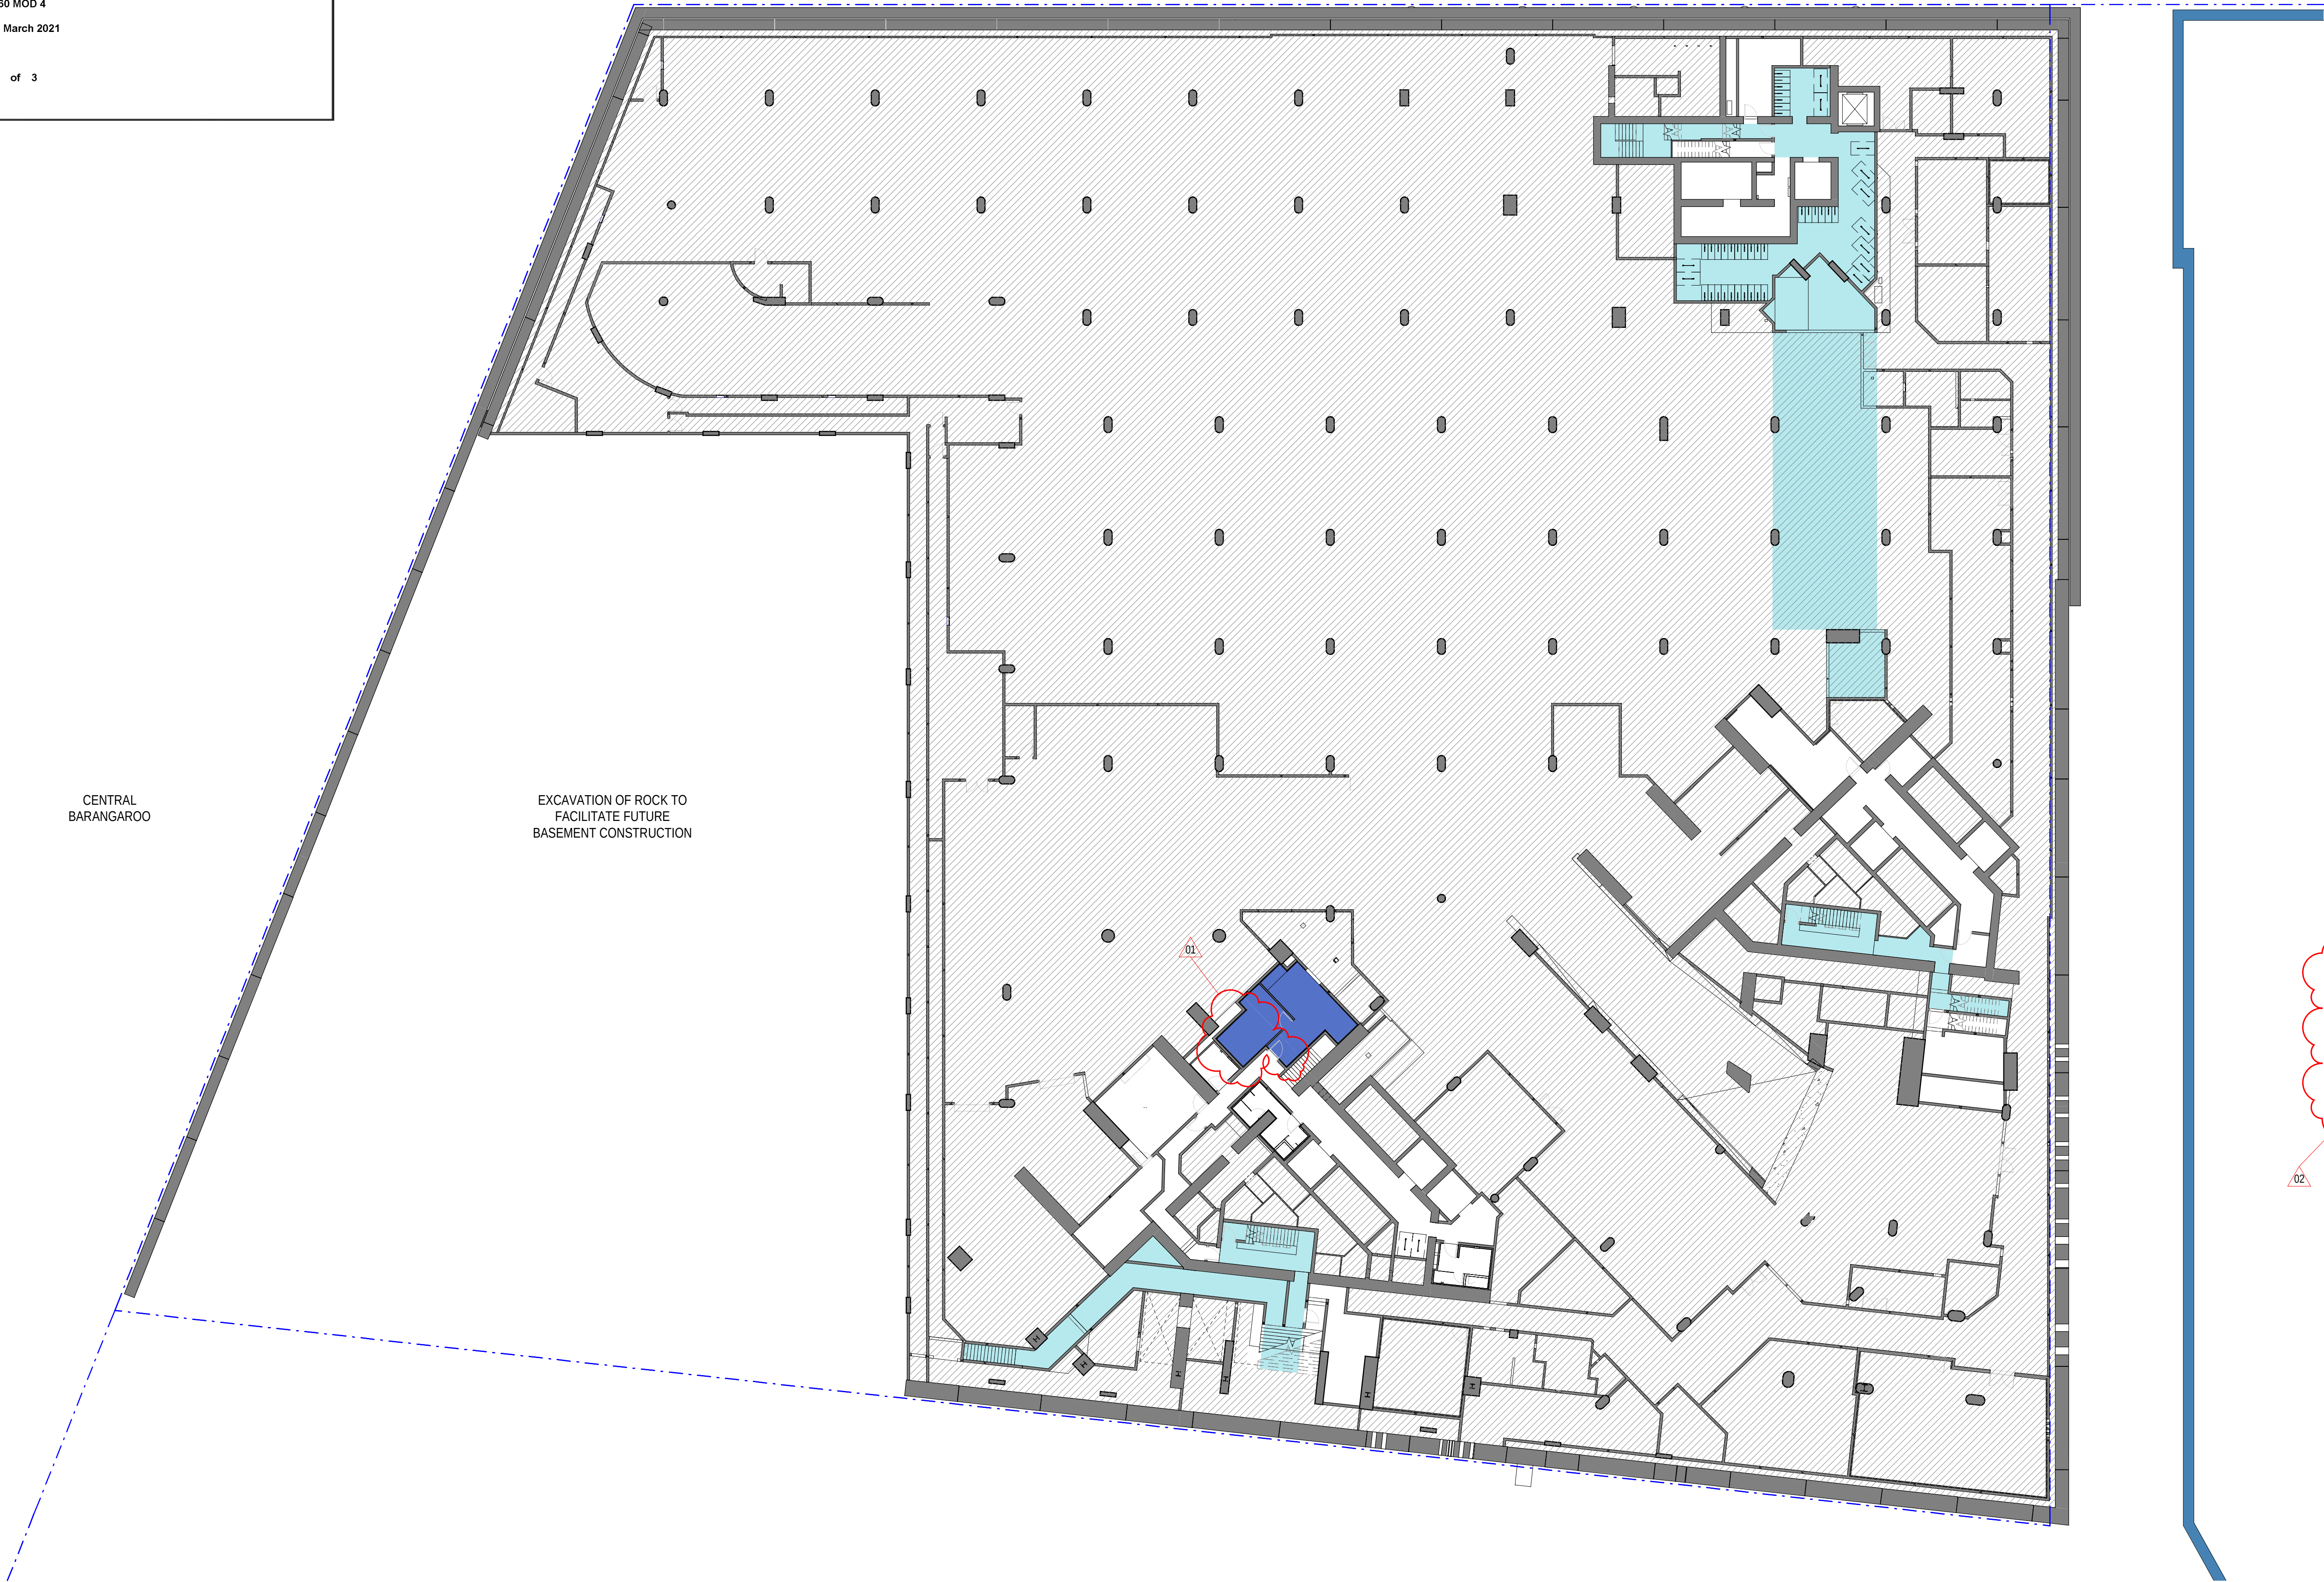

LEGEND

- BARANGAROO SOUTH SITE BOUNDARY
- CONCRETE IN-SITU RETAINING WALL
- PERIMETER RETAINING WALL DOCUMENTATION COVERED UNDER SEPARATE SUBMISSION NO. SSD5897
- SHARED INFRASTRUCTURE & FACILITIES
- VOID
- BASEMENT GFA


FITOUT OF ROOMS SUBJECT TO DESIGN DEVELOPMENT PRIOR TO ISSUE CC.


PARKING IS INDICATIVE & SUBJECT TO FUTURE BUILDING APPROVALS.

ALL STRUCTURE IS FOR APPROVAL. LAYOUT IS INDICATIVE AND SUBJECT TO CHANGE.

	NON RESIDENTIAL GFA (m²)
B0	44.1
B1	48.7
TOTAL NON RESIDENTIAL GFA (m²)	92.8

CURRENT REVISION COMMENTS		
Rev	CURRENT REVISION	Date
E	ISSUED FOR BASEMENT DA	21.12.20
01. UPDATES TO BASEMENT GFA. 02. GFA TABLE UPDATED.		

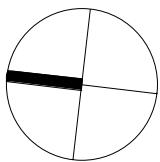

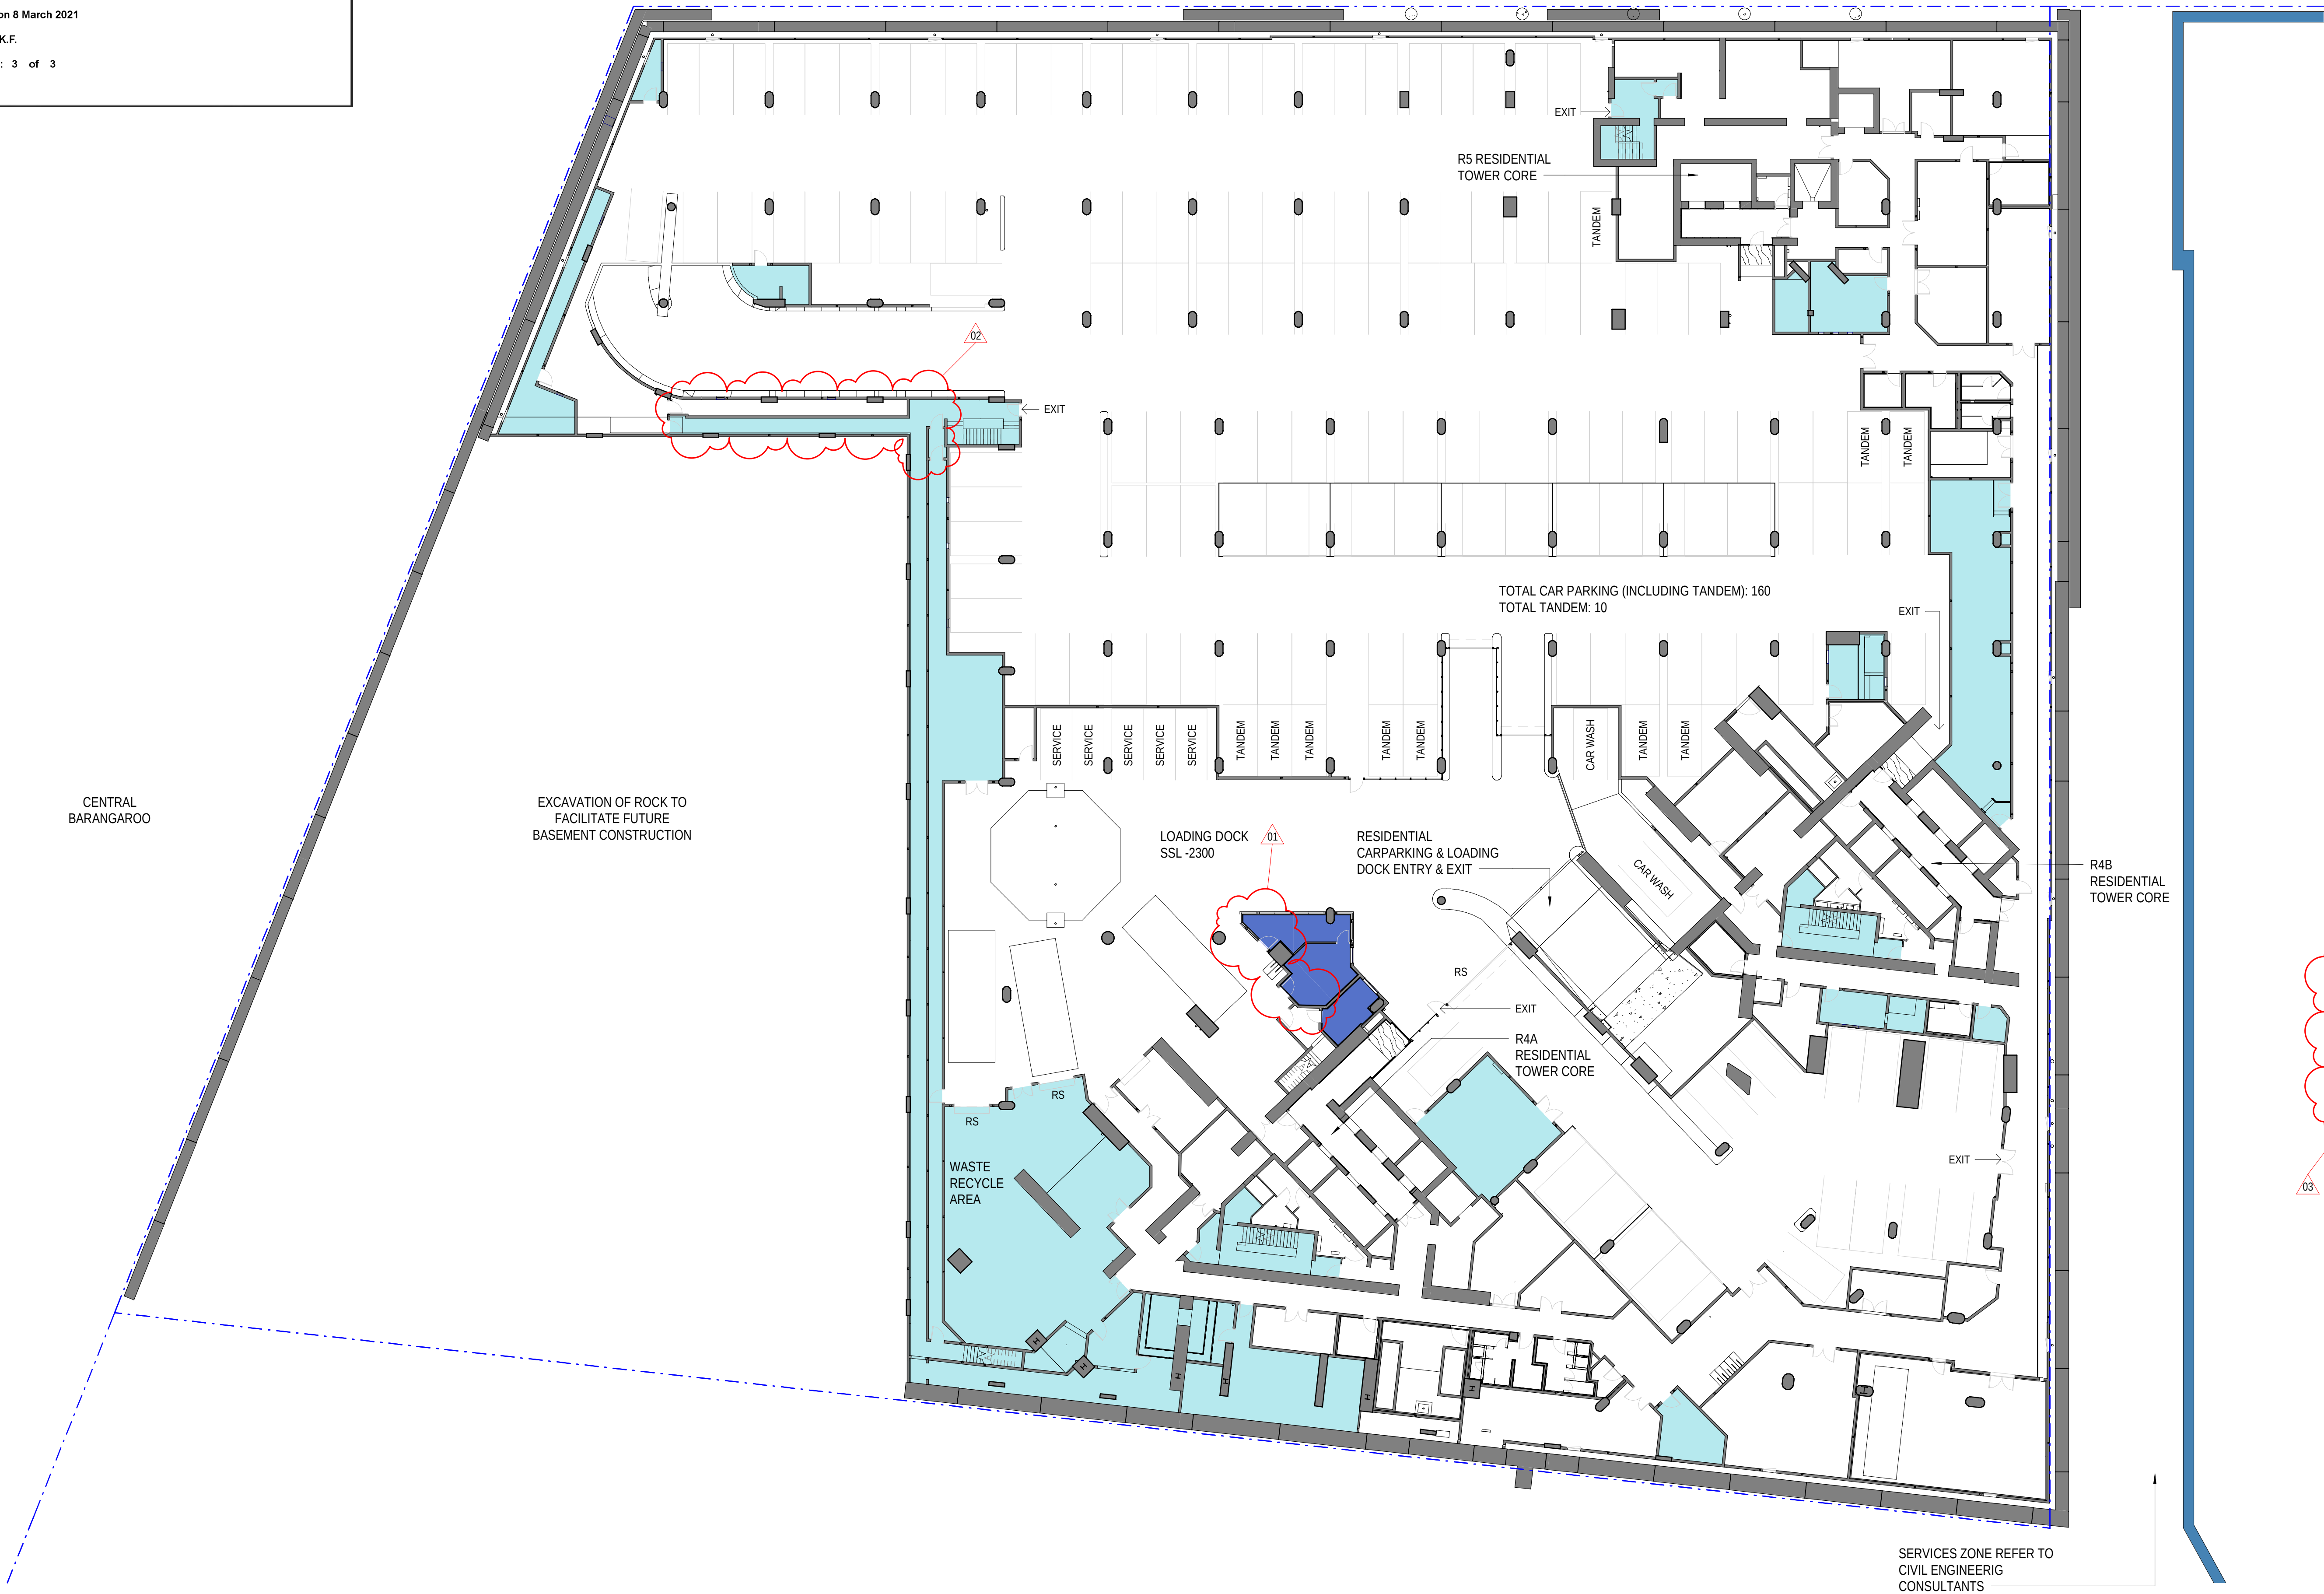

LEGEND

- BARANGAROO SOUTH SITE BOUNDARY
- CONCRETE IN-SITU RETAINING WALL
- PERIMETER RETAINING WALL DOCUMENTATION COVERED UNDER SEPARATE SUBMISSION NO. SSD5897
- SHARED INFRASTRUCTURE & FACILITIES
- VOID
- BASEMENT GFA

FITOUT OF ROOMS SUBJECT TO DESIGN DEVELOPMENT PRIOR TO ISSUE CC.

PARKING IS INDICATIVE & SUBJECT TO FUTURE BUILDING APPROVALS.

ALL STRUCTURE IS FOR APPROVAL. LAYOUT IS INDICATIVE AND SUBJECT TO CHANGE.

	NON RESIDENTIAL GFA (m²)
B0	44.1
B1	48.7
TOTAL NON RESIDENTIAL GFA (m²)	92.8

CURRENT REVISION COMMENTS		
Rev	CURRENT REVISION	Date
F	ISSUED FOR BASEMENT DA	21.12.20
01. UPDATES TO BASEMENT GFA. 02. AIR LOCK/EGRESS CORRIDOR LAYOUT UPDATED 03. GFA TABLE UPDATED.		

