



MGA

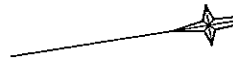

LOT 10
DP 1091805

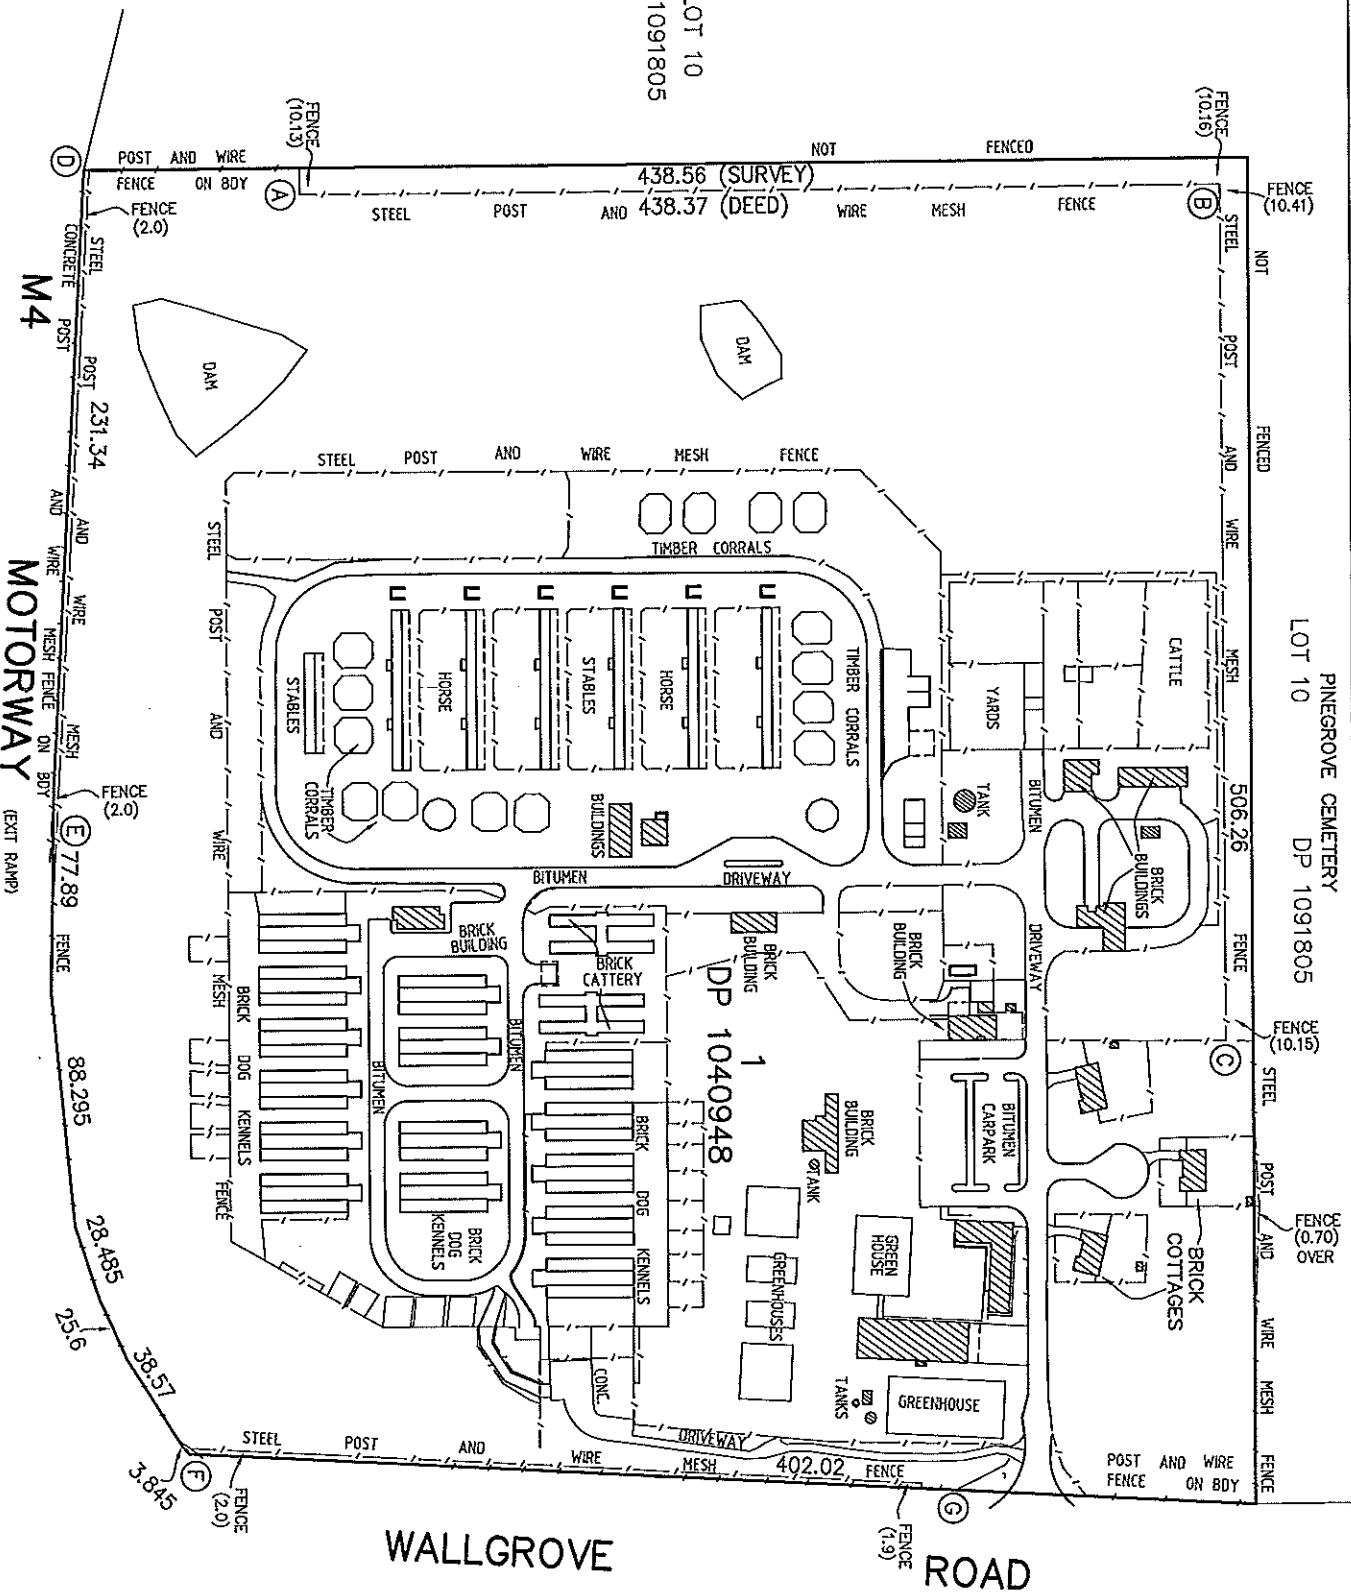

PINEGROVE CEMETERY
LOT 10 DP 1091805

WALLGROVE

ROAD

THIS IS THE PLAN REFERRED TO IN MY LETTER DATED 10/10/13

LOCKLEY
Registered Surveyor NSW
www.lockleysurveys.com.au

LTS
LOCKLEY
L1, 810 Pacific Highway
Gordon NSW 2072
PO BOX 400
Gladesville NSW 1675
P 02 9879 4077
F 02 9879 7143

Client: AFTERON LIMITED
Drawing title: PLAN OF IDENTIFICATION SURVEY OVER LOT 1 DP1040948
KNOWN AS DAF NSW EASTERN CREEK QUARANTINE
STATION NO 60 WALLGROVE ROAD EASTERN CREEK.

datum	N/A	project number	402241D
site area	21.86ha	scale	1:2000 @ A3
date of survey	03/10/13	date of plan	03/10/13
location	BLACKTOWN	OF	1 SHEETS