

Concept Plan

1. Public entry forecourt
2. Entry from Tudor Street
3. Landscape terraces
4. Indigenous plantings
5. Deciduous trees to shade terrace
6. Riparian planting
7. Driveway planting
8. Landscape areas adjacent building
9. Existing trees with additional planting
10. Car park planting
11. Landscaping around light pole bases
12. Pedestrian connection from playing fields to change rooms
13. Multi-use area
14. Pedestrian pathway to Thorncraft Parade





LEGEND

- EXISTING TREES TO BE RETAINED
- PROPOSED INDIGENOUS TREES
- PROPOSED DECIDUOUS TREES
- NEW TURF AREAS
- GARDEN AREAS
- MASONRY WALLS
- SANDSTONE BLOCK WALLS
- SANDSTONE BOULDER WALLS
- PROPOSED FENCING

REVISIONS

A 29.06.26
1. Revisions to Fire Tanks and southern Car Park.

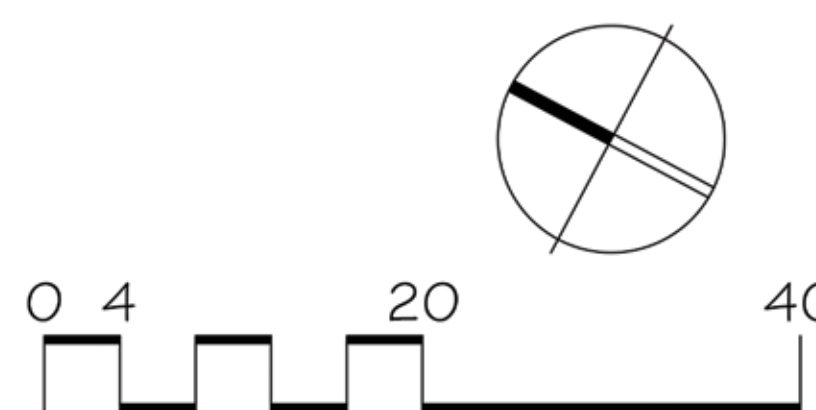

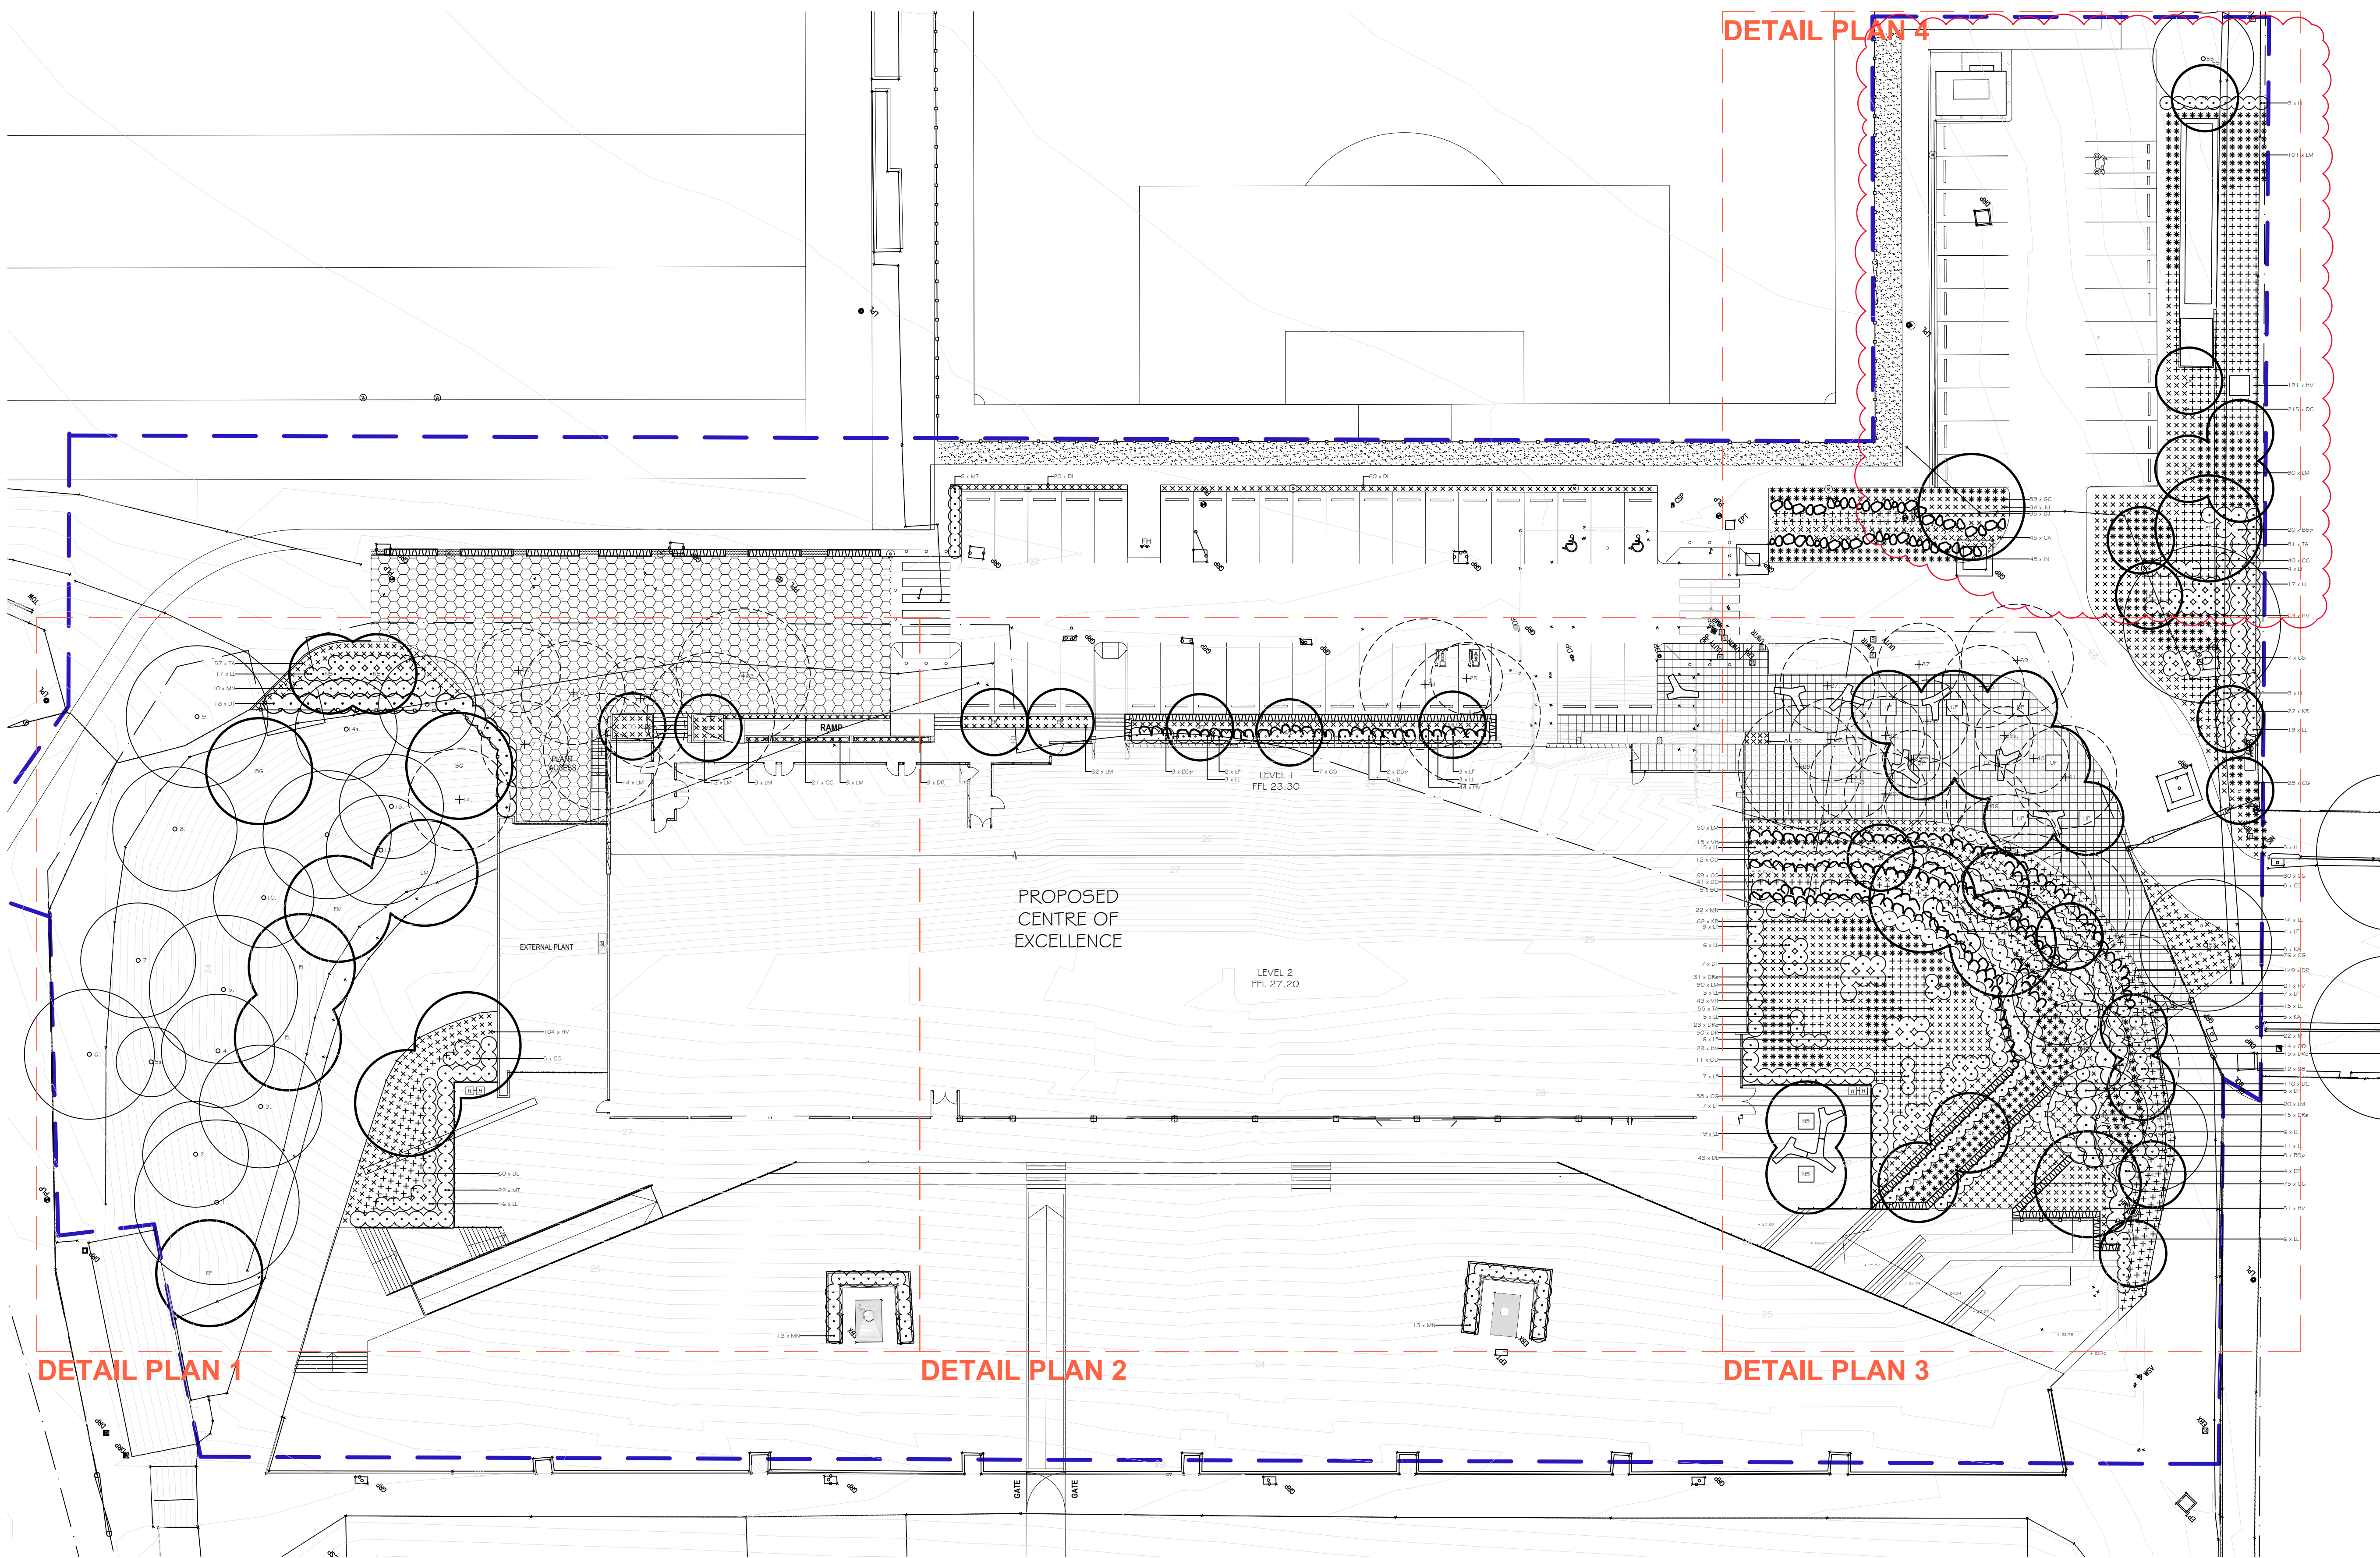

DETAIL PLAN 4

LEGEND

- EXISTING LEVELS
- PROPOSED LANDSCAPE LEVELS
- EXISTING TREES TO BE RETAINED
- EXISTING TREES TO BE REMOVED
- PAVING
- NEW TURF AREAS
- MASONRY WALLS
- SANDSTONE BLOCK WALLS
- PROPOSED FENCING

REVISIONS

- A 29.06.26
1. Revisions to Fire Tanks and southern Car Park.

Verify all dimensions on site before commencing construction or ordering materials. Verify the dimensions of all manufactured products before installation. Use figured dimensions in preference to scaled dimensions. Report any discrepancies to the Landscape Architect for a decision before work commences.

NOTES

This plan is to be read in conjunction with all documentation prepared by HB Arch.



office. 3/81 alexander street
crows nest nsw 2065

ph 9416 4290
A.C.N 668 506 661
email admin@iscapela.com.au

project
Canterbury-Bankstown Bulldogs
Centre of Excellence
3 Edison Lane, Belmore

drawing
Overall Landscape Plan

client
Canterbury Bankstown Bulldogs
Rugby League Club Limited

date June 2026 scale 1:250 @ A1
1:500 @ A3


job.dwg no. 179.26(23)/188'A no. in set ONE/FIVE


designed by IJ drawn by AM

SCHEDULE OF PLANT MATERIAL

CODE	BOTANICAL NAME	COMMON NAME	QUANTITY	MATURE HEIGHT	CONTAINER SIZE	STAKES
BI	Banksia integrifolia	Coastal Banksia	4	7m	75 litre	4
BJ	Baumea juncea	Twig Rush	27	1m	140mm	-
BO	Breynia oblongifolia	Coffee Bush	7	3m	200mm	-
BS	Banksia serrata	Old Man Banksia	3	7m	75 litre	4
BSp	Banksia spinulosa	Hairpin Banksia	43	1.5m	200mm	-
CA	Carex appressa	Tall Sedge	20	1m	140mm	-
CG	Clematis glycinoides	Headache Vine	362	prostrate	140mm	-
DC	Dianella caerulea	Paroo Lily	383	0.4m	140mm	-
DL	Dianella longifolia	Blueberry Lily	260	0.6m	140mm	-
DR	Dianella revoluta	Flax Lily	157	0.4m	140mm	-
DRe	Dichondra repens	Kidney Weed	82	0.4m	140mm	-
DT	Dodonaea triquetra	Hop Bush	34	2m	200mm	-
ER	Elaeocarpus reticulatus	Blueberry Ash	10	5m	75 litre	4
EF	Eucalyptus fibrosa	Broad-leaved Red Ironbark	2	25m	75 litre	4
EL	Eucalyptus longifolia	Woollybutt	2	25m	75 litre	4
EM	Eucalyptus moluccana	Grey Box	2	15m	75 litre	4
ET	Eucalyptus tereticornis	Forest Red Gum	2	20m	75 litre	4
GC	Gahnia clarkei	Tall Saw Sedge	27	1m	140mm	-

GS	Grevillea sericea	Pink Flowered Grevillea	37	1.5m	200mm	-
HV	Hardenbergia violacea	Native Sarsparilla	504	prostrate	140mm	-
IN	Isolopis nodosa	Nobby Clubbrush	50	1m	140mm	-
JU	Juncus usitatus	Common Rush	59	0.6m	140mm	-
KA	Kunzea ambigua	Tick Bush	15	2.5m	200mm	-
KR	Kennedia rubicunda	Dusky Coral Pea	84	prostrate	140mm	-
LF	Lambertia formosa	Mountain Devil	36	1.5m	200mm	-
LL	Lomandra longifolia	Mat Rush	245	1m	140mm	-
LM	Lomandra multiflora	Mat Rush	401	0.4m	140mm	-
LP	Leptospermum polygalifolium	Yellow Tea-tree	11	2m	200mm	-
MD	Melaleuca decora	White Feather Honeymyrtle	3	6m	75 litre	4
ML	Melaleuca linariifolia	Snow in Summer	4	7m	75 litre	4
MN	Melaleuca nodosa	Prickly-leaved Paperbark	60	2m	200mm	-
MT	Melaleuca thymifolia	Thyme-leaf Honey-myrtle	47	1m	200mm	-
NS	Nyssa sylvatica	Tupelo	4	15m	400 litre	4
OD	Ozothamnus diosmifolius	Everlasting	37	2m	200mm	-
PCb	Pyrus calleryana 'Bradford'	Ornamental Pear	2	12m	400 litre	4
SG	Syncarpia glomulifera	Turpentine	6	15m	75 litre	4
TA	Themeda australis	Kangaroo Grass	207	0.4m	140mm	-
UP	Ulmus parvifolia	Chinese Elm	8	10m	400 litre	-
VH	Viola hederacea	Native Violet	58	0.1m	140mm	-

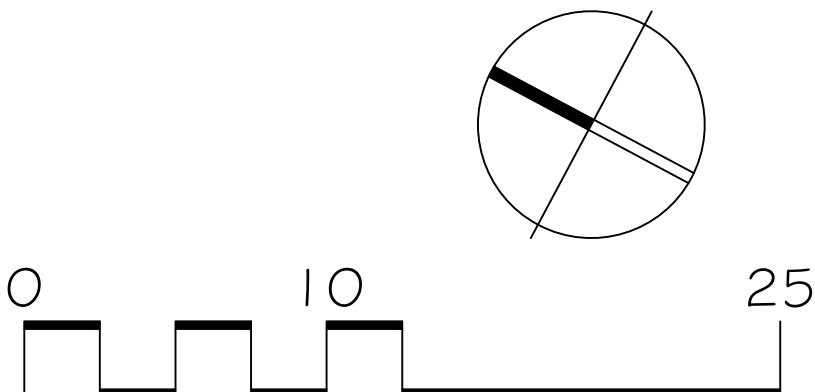

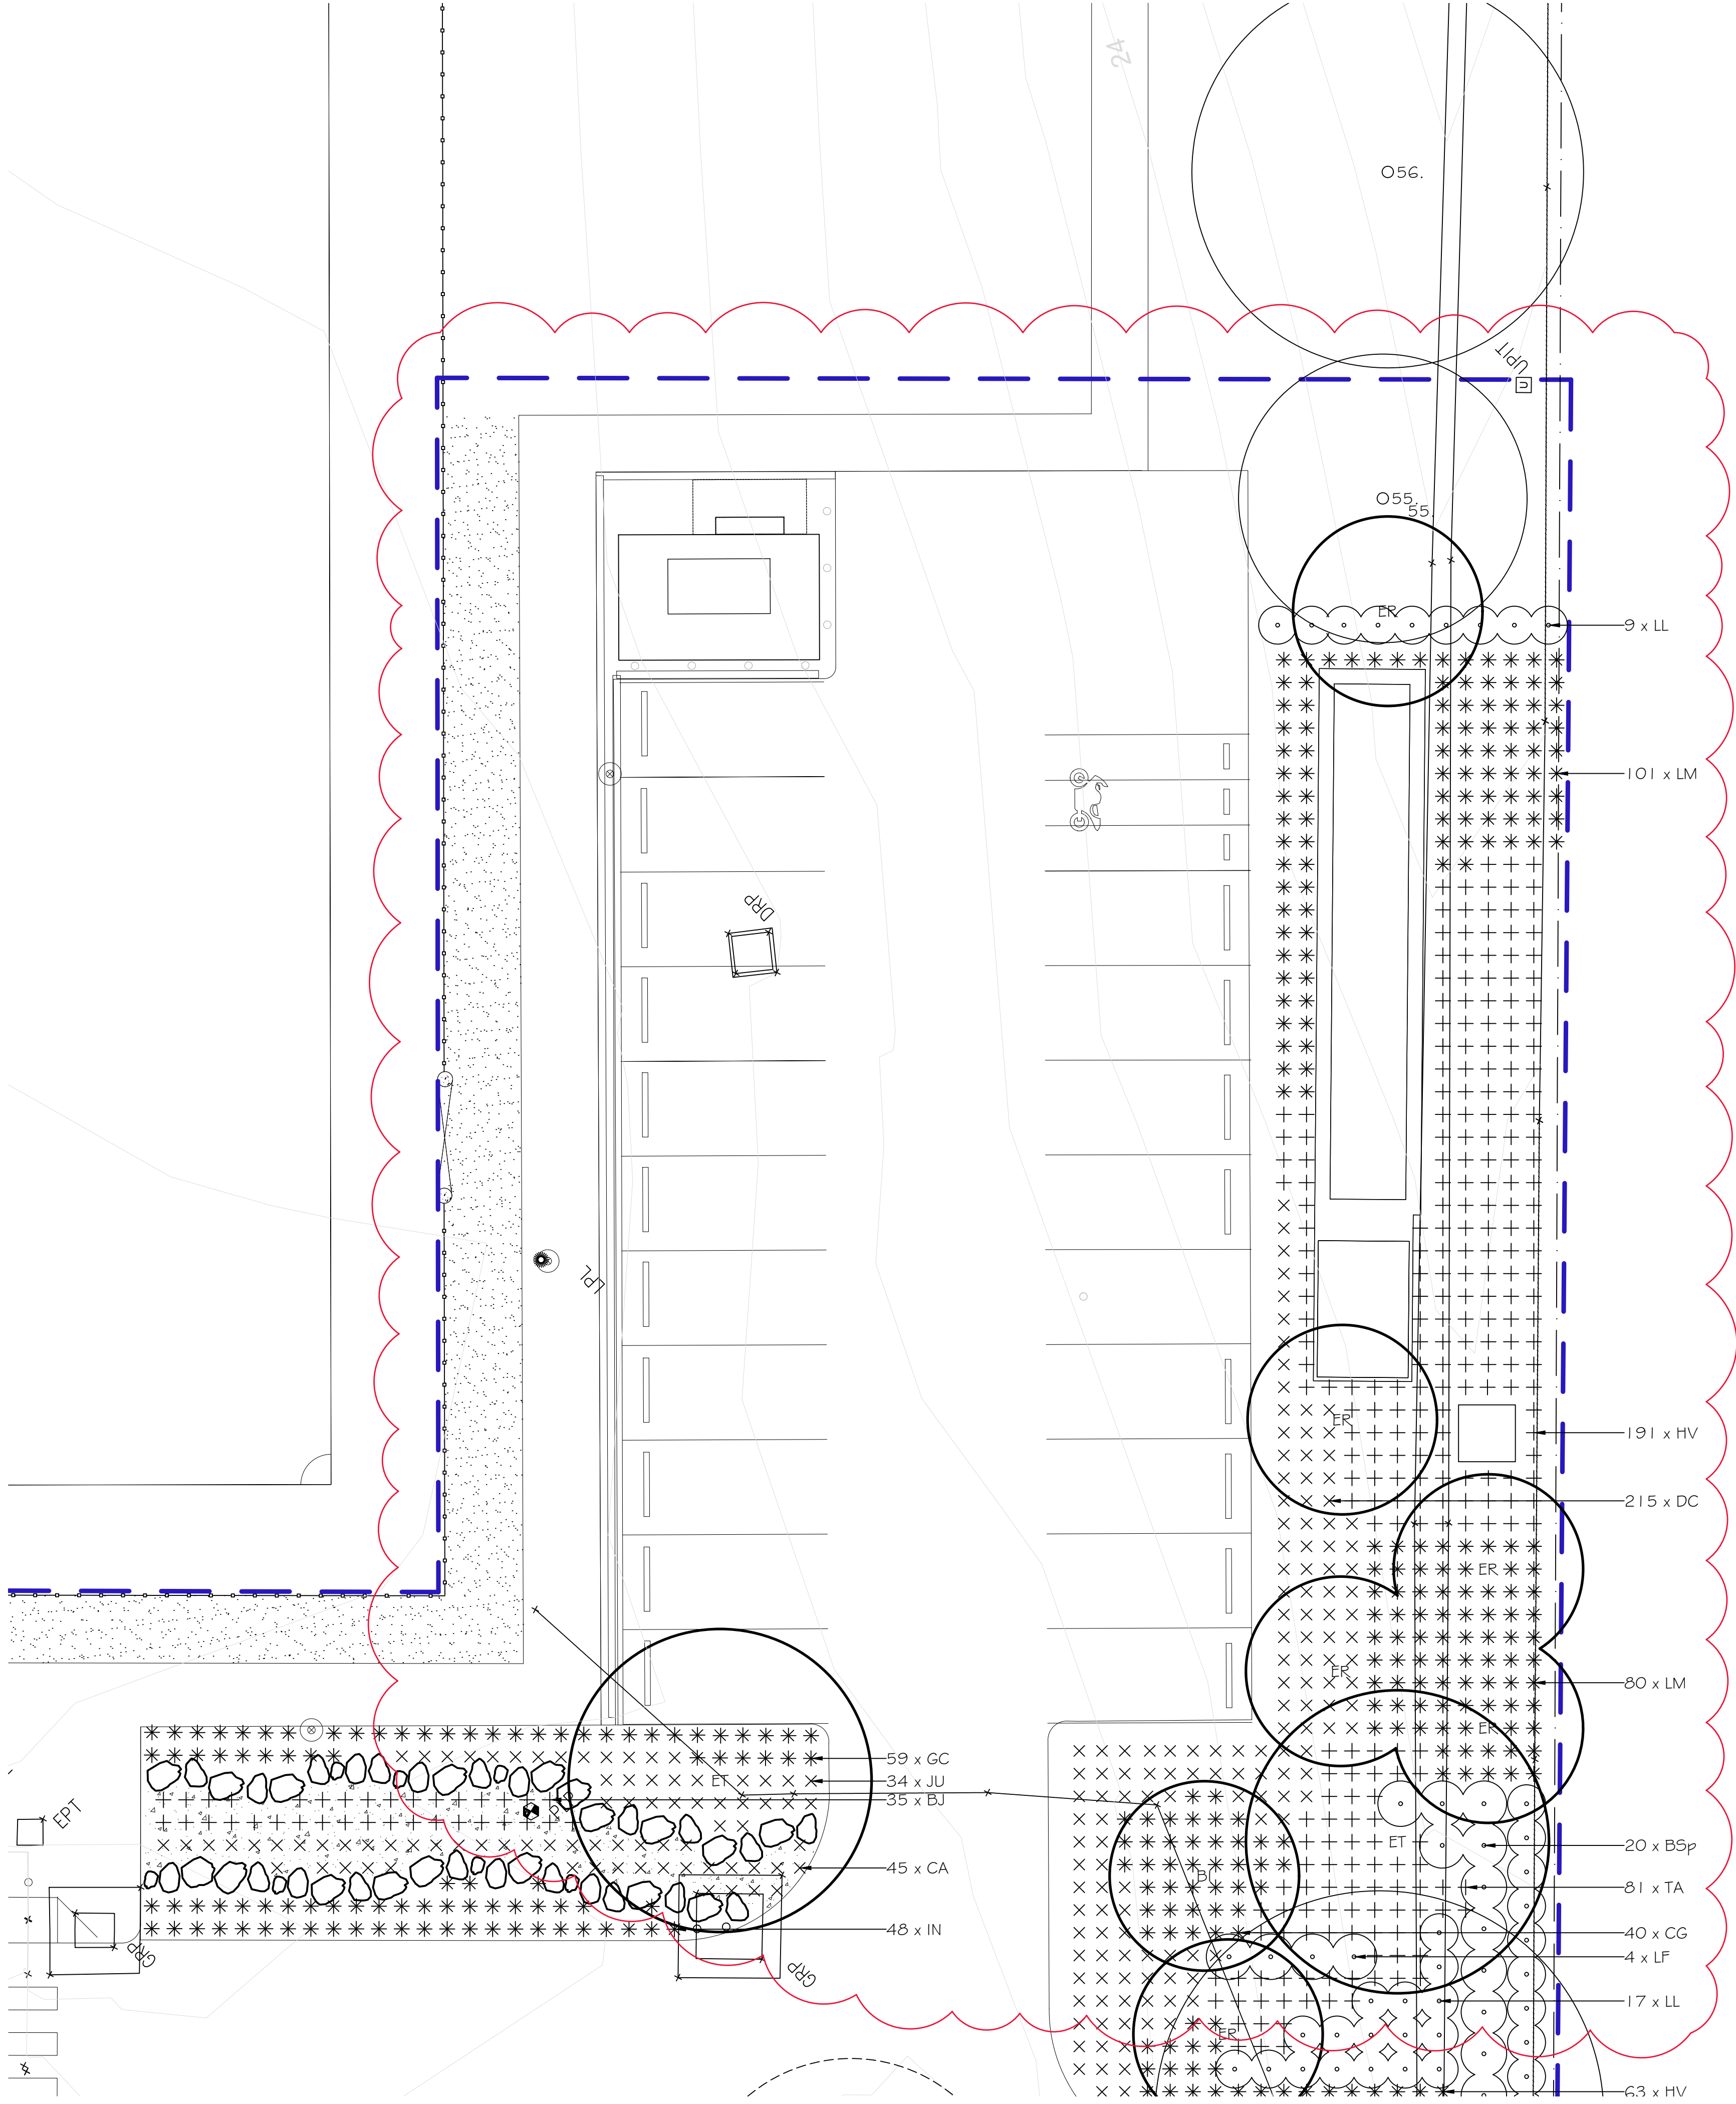

LEGEND

- EXISTING LEVELS
- PROPOSED LANDSCAPE LEVELS
- EXISTING TREES TO BE RETAINED
- EXISTING TREES TO BE REMOVED
- PAVING
- NEW TURF AREAS
- MASONRY WALLS
- SANDSTONE BLOCK WALLS
- PROPOSED FENCING

REVISIONS

- A** **29.06.26**
1. Revisions to Fire Tanks and southern Car Park.

Verify all dimensions on site before commencing construction or ordering materials. Verify the dimensions of all manufactured products before installation. Use figured dimensions in preference to scaled dimensions. Report any discrepancies to the Landscape Architect for a decision before work commences.

NOTES

This plan is to be read in conjunction with all documentation prepared by HB Arch.



office. 3/81 alexander street
crows nest nsw 2065

ph 9416 4290
A.C.N 668 506 661
email admin@iscapela.com.au

project
Canterbury-Bankstown Bulldogs
Centre of Excellence
3 Edison Lane, Belmore

drawing
Detail Landscape Plan 4

client
Canterbury Bankstown Bulldogs
Rugby League Club Limited

date June 2026
scale 1:100 @ A1
1:200 @ A3

job.dwg no. 179.26(23)/192'A
no. in set FIVE/FIVE

designed by IJ
drawn by AM