



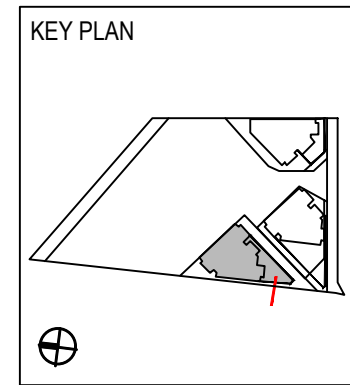

R4A PODIUM FACADE DETAILS

Scale 1:50 @ A3

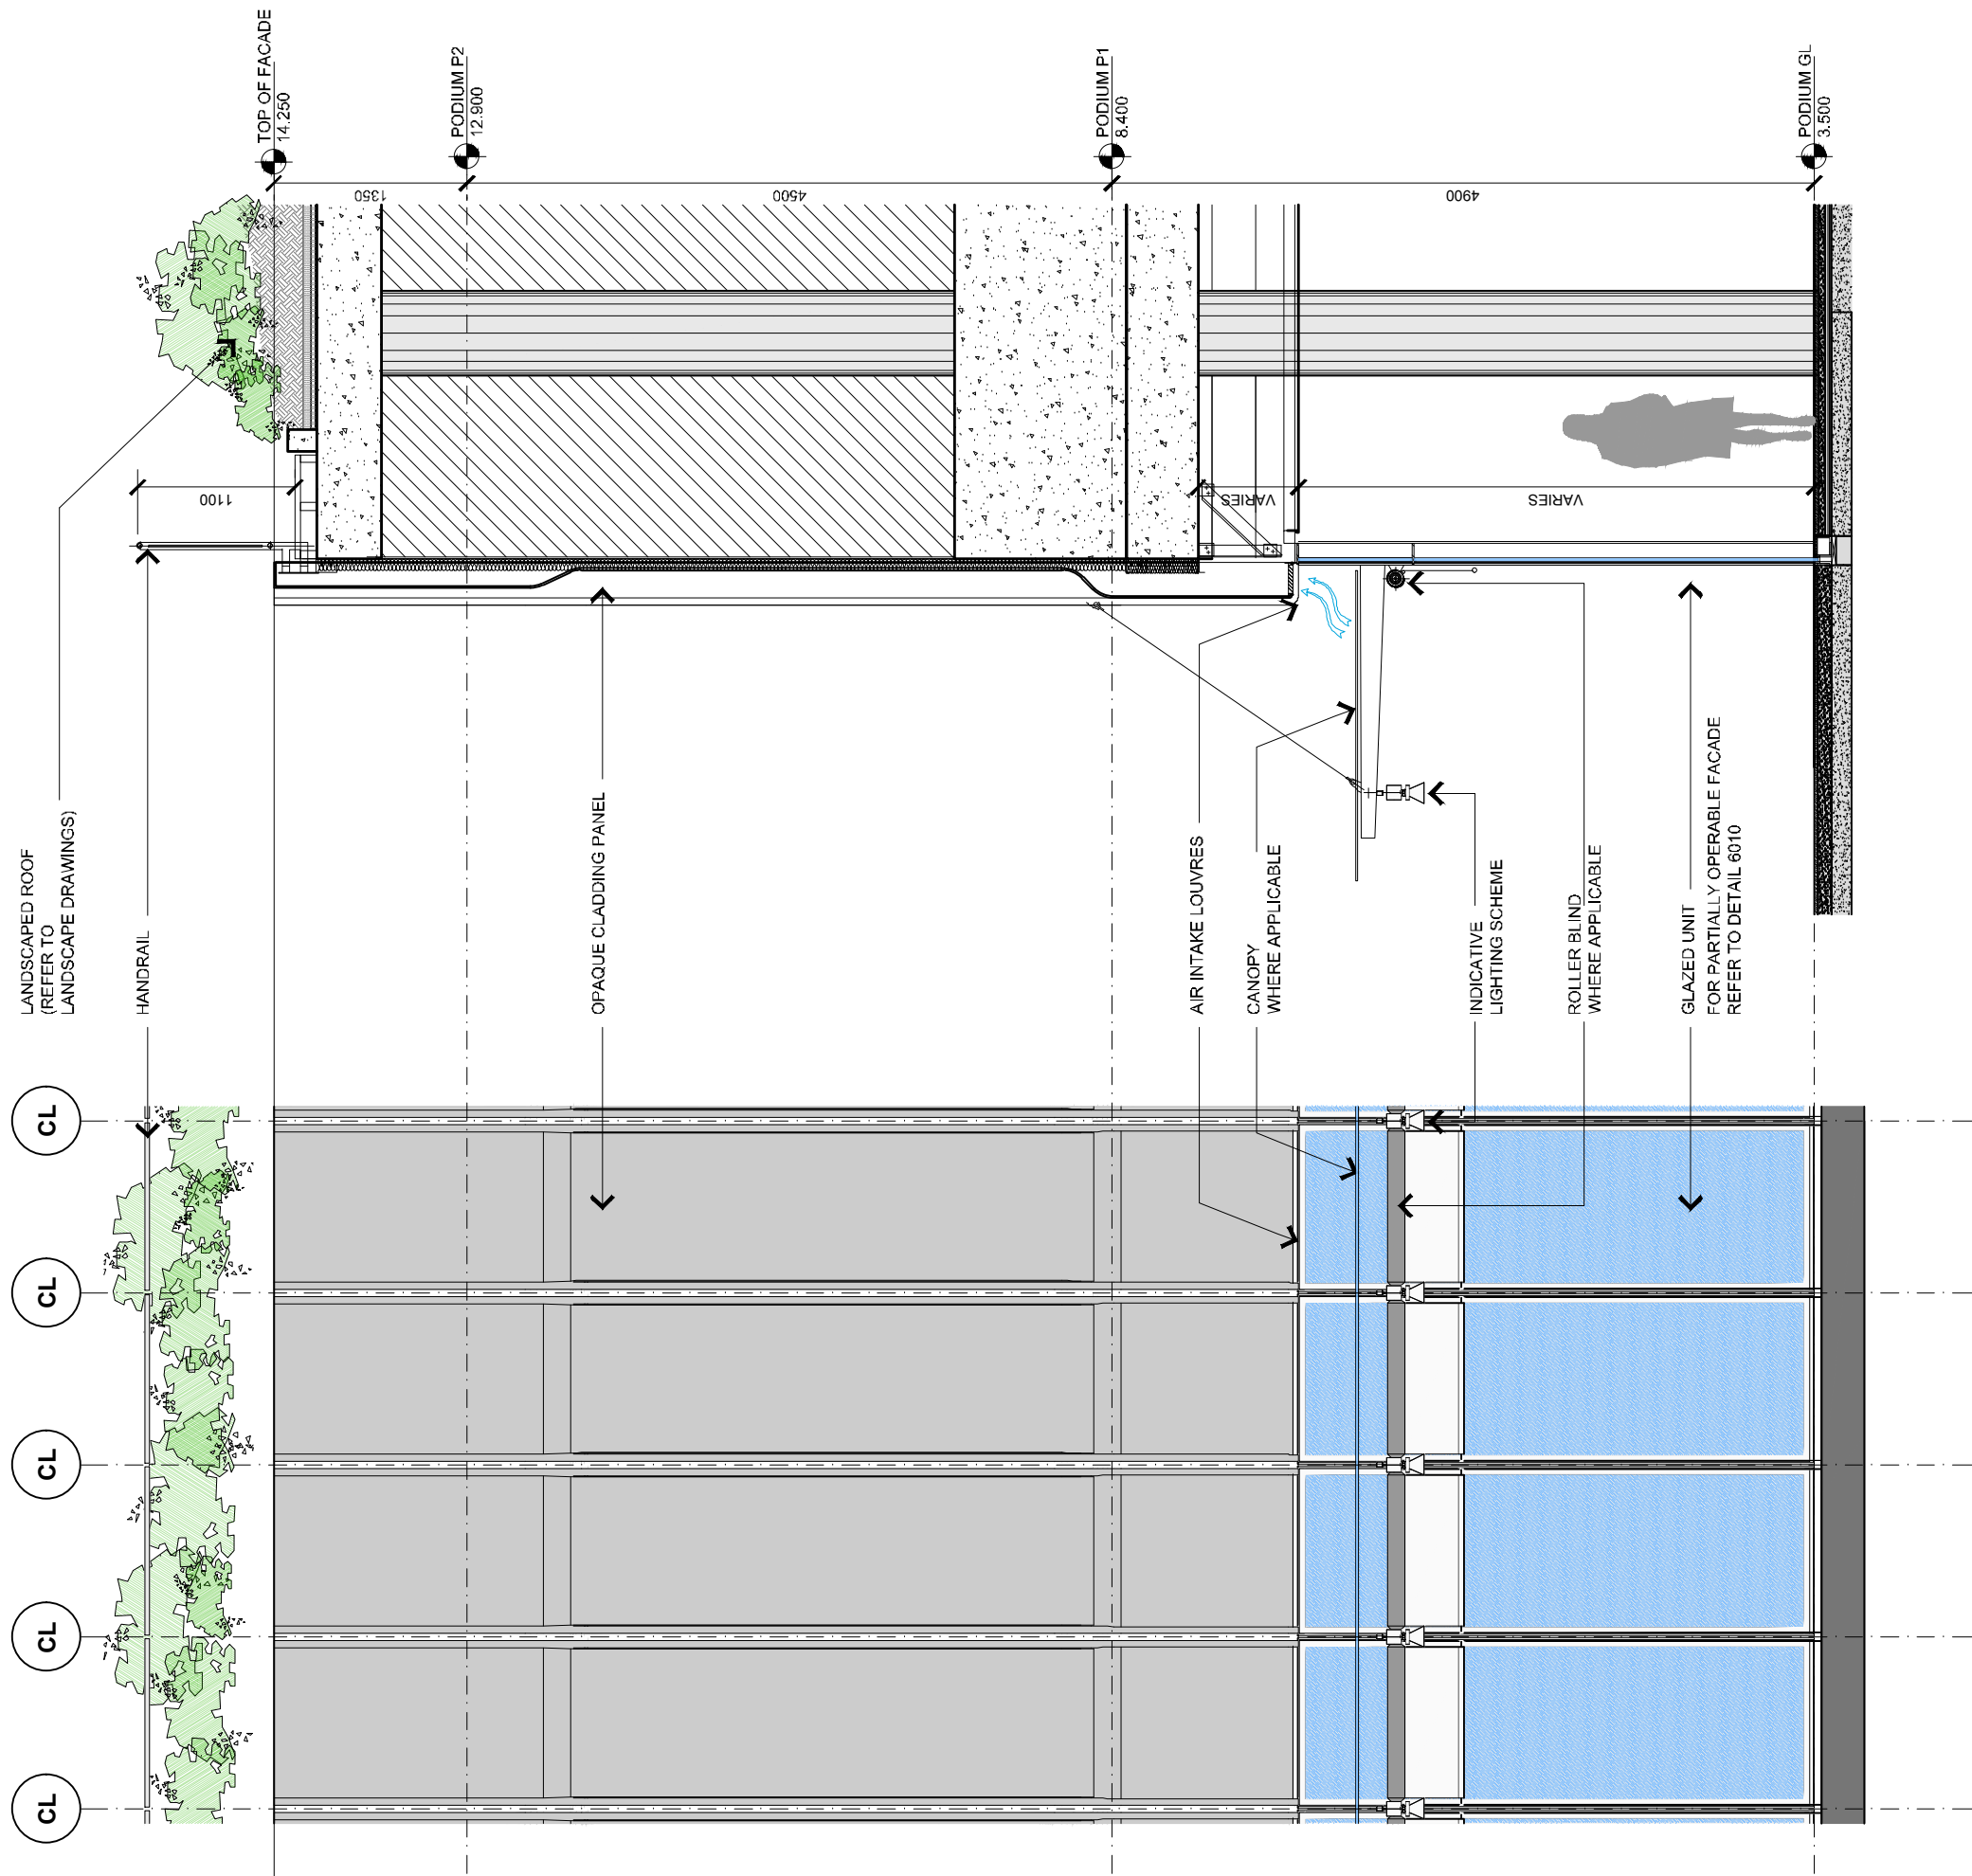