



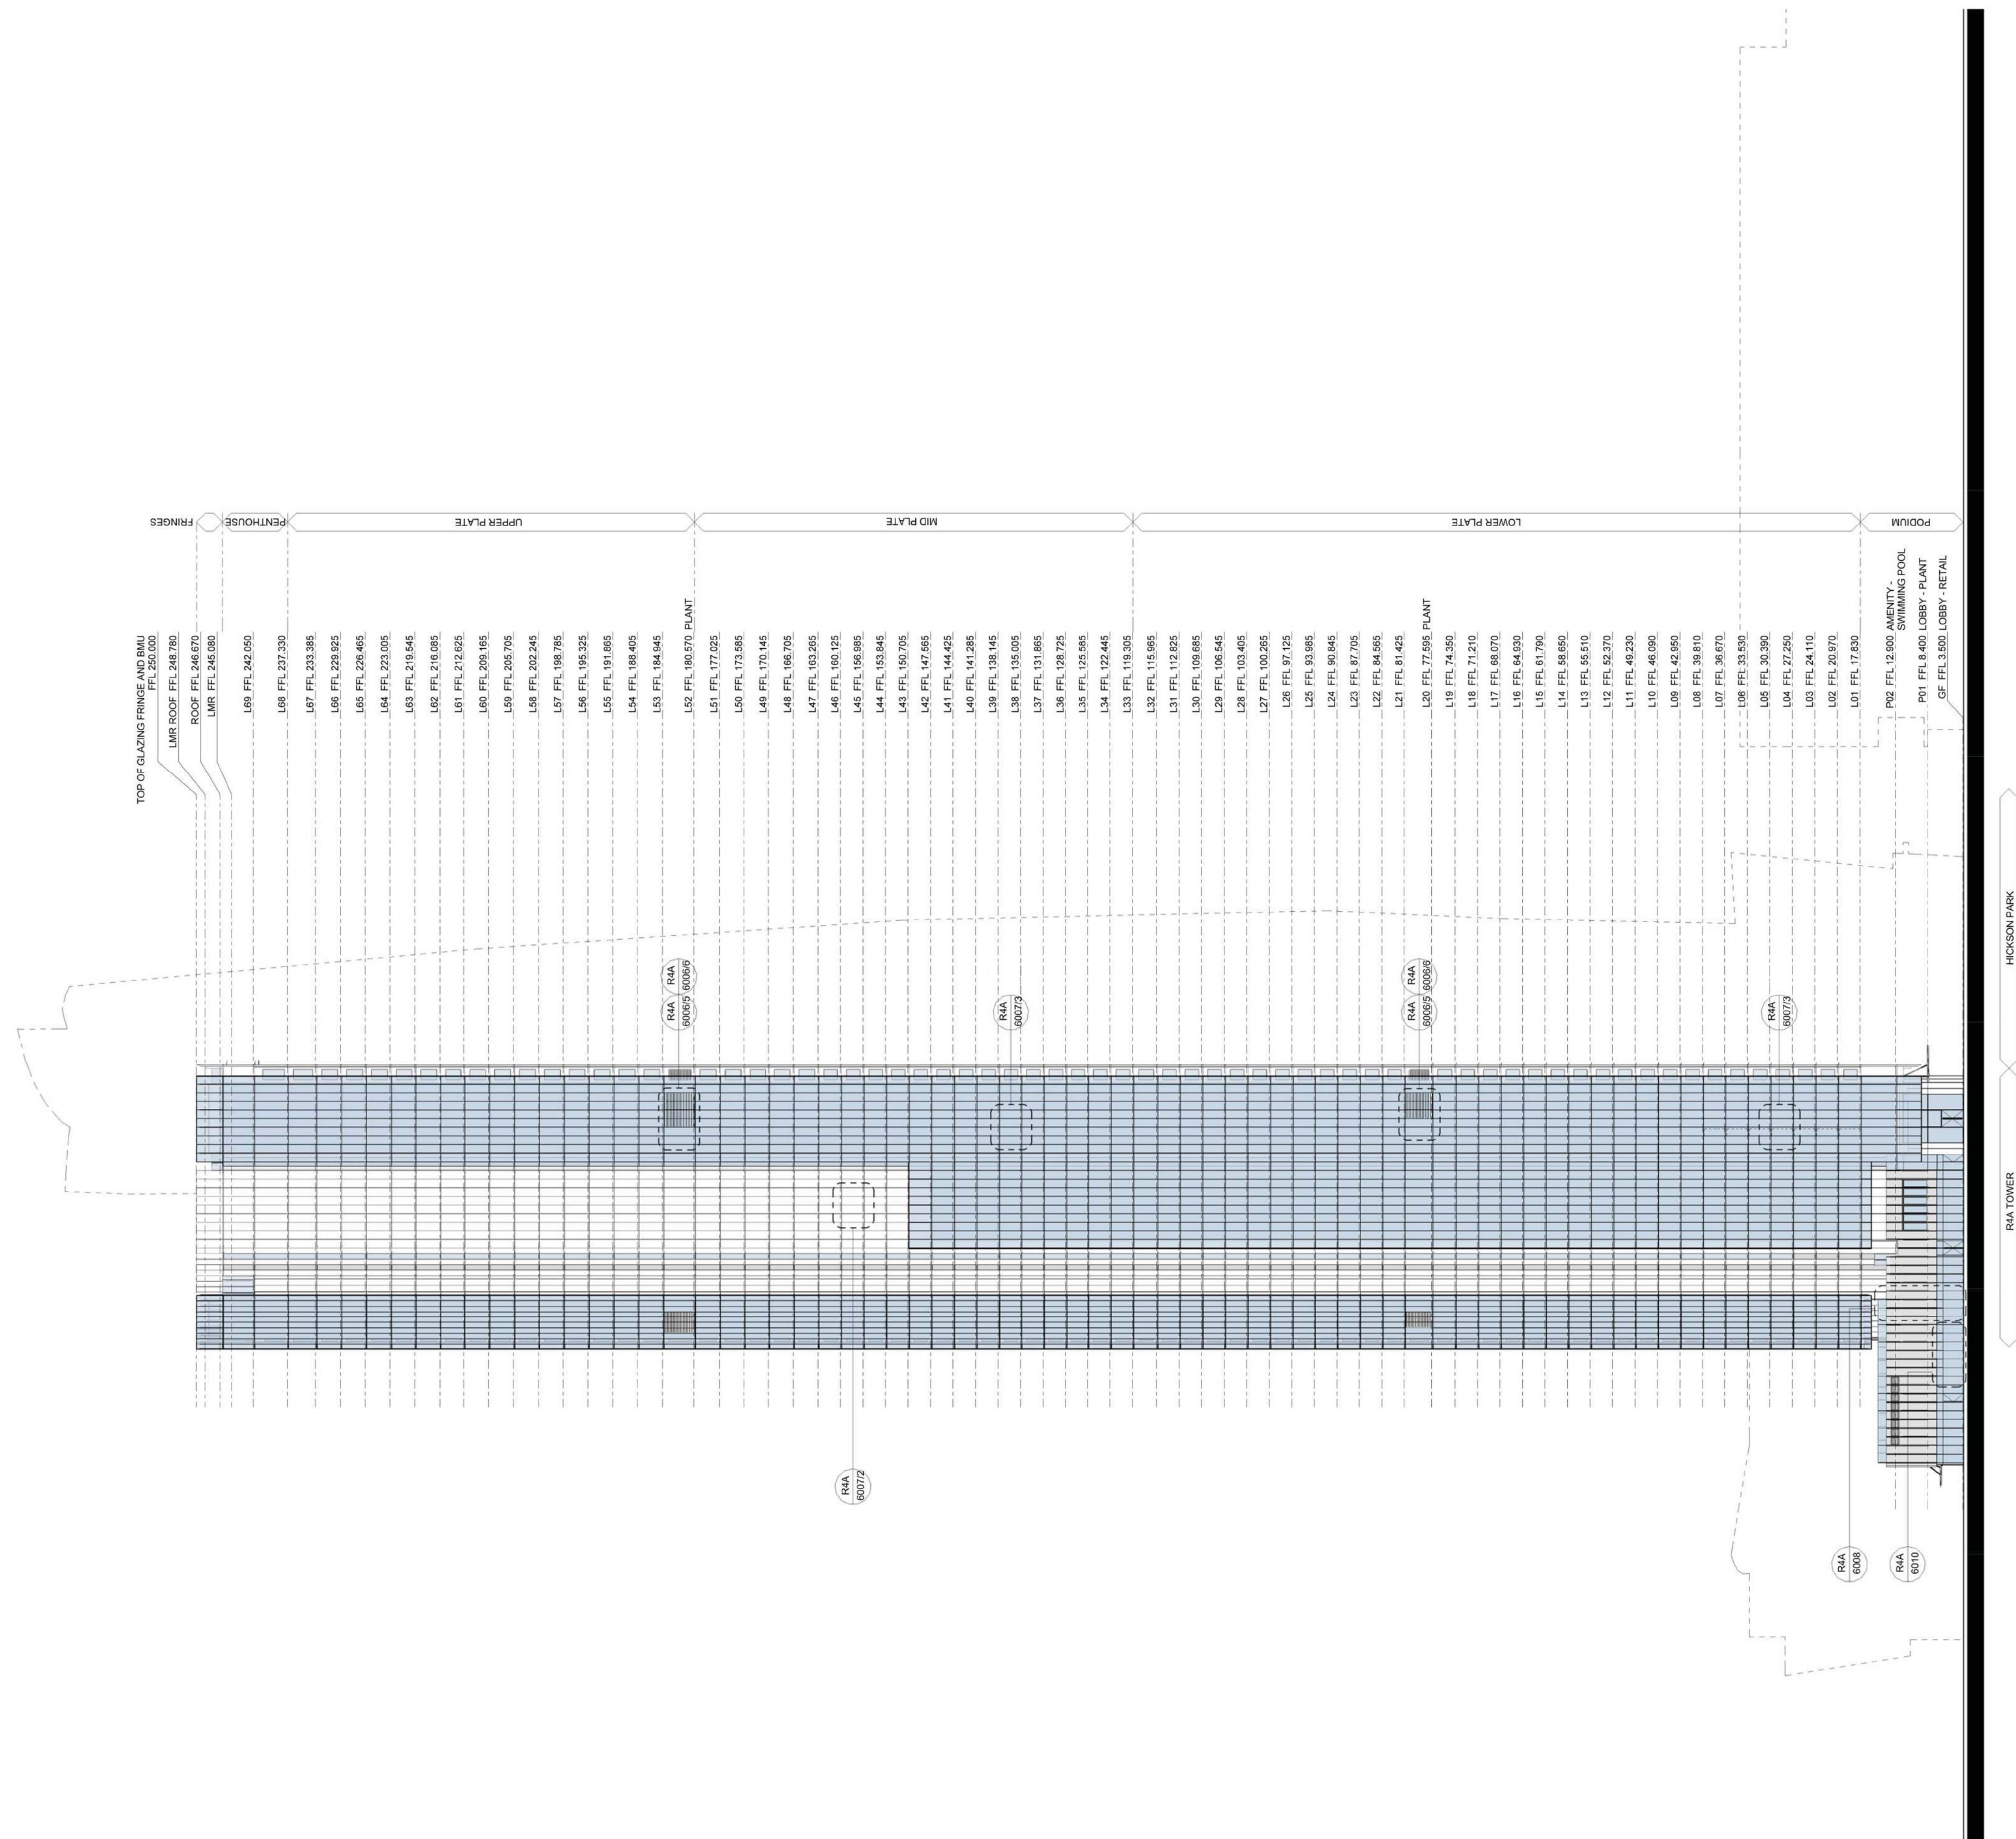

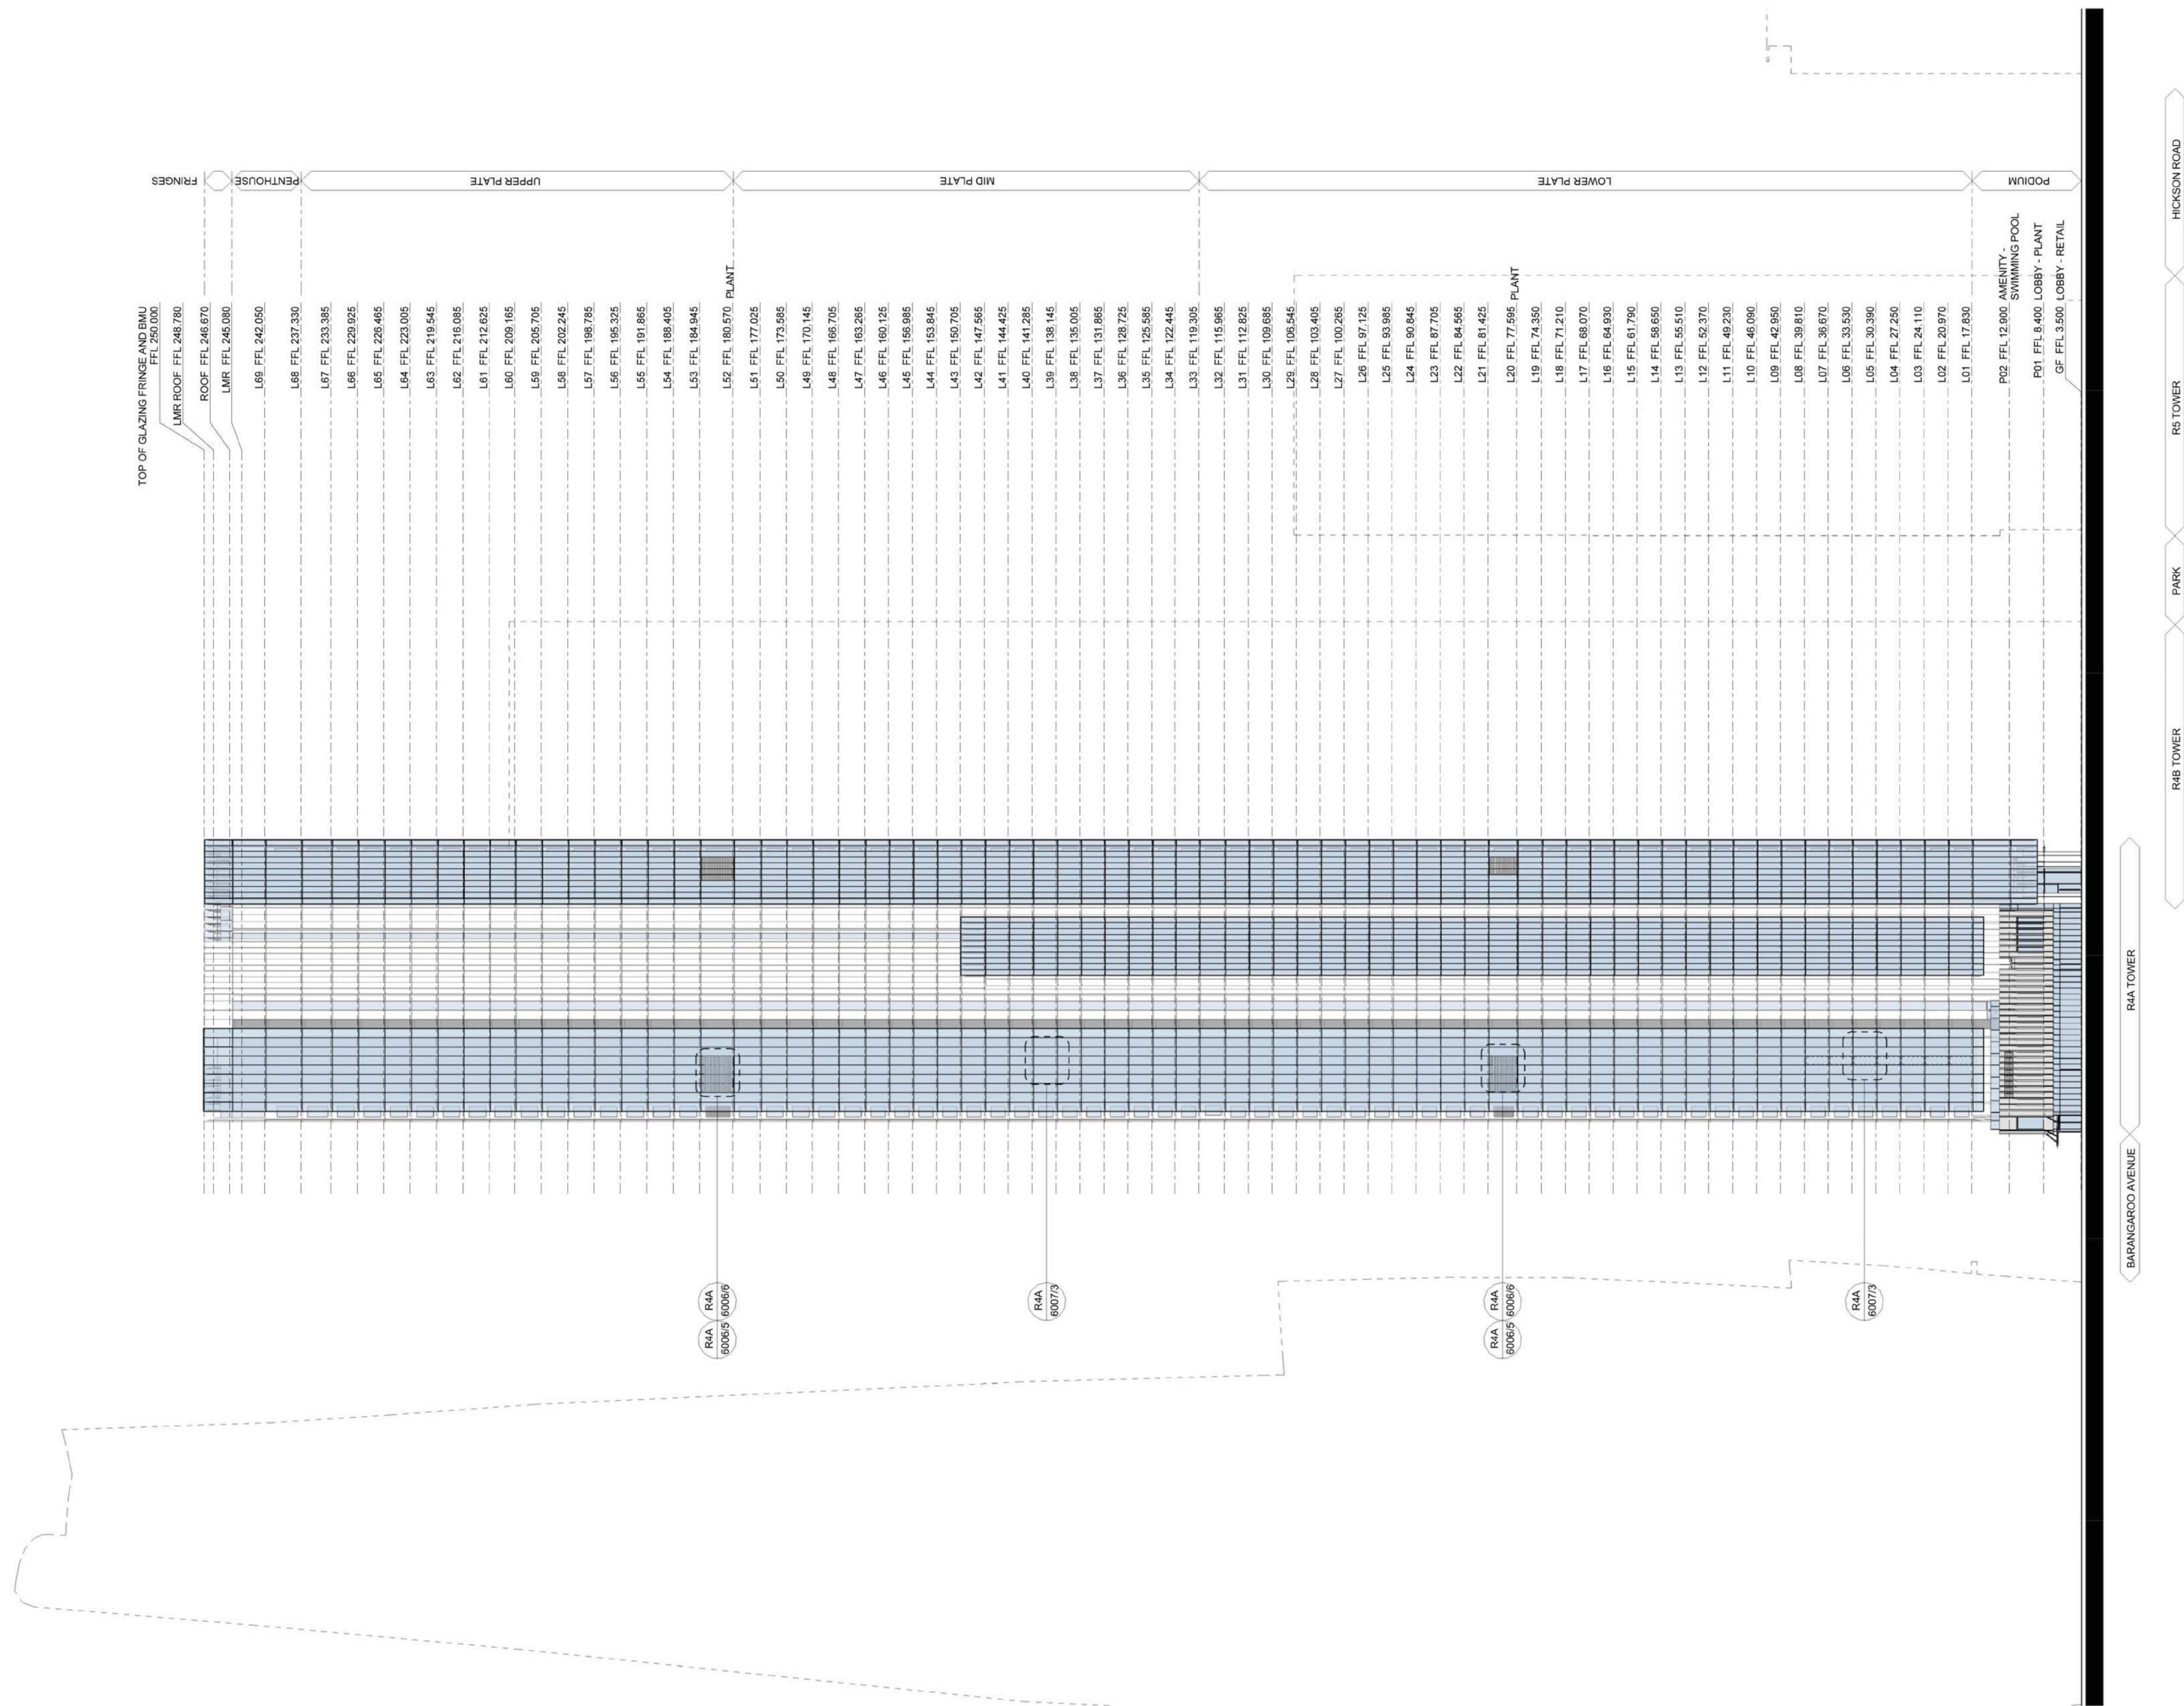

R4A ELEVATION SOUTH (WATERMANS QUAY)



KEY PLAN

