

MA-03



MA-02

MA-01

MA-04

MA-05


KEY PLAN

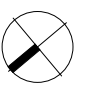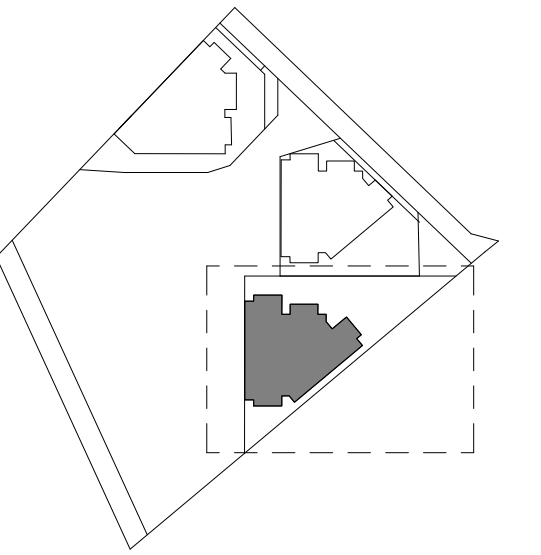


LEGEND

- ELEMENTS COVERED BY SEPARATE DEVELOPMENT APPLICATION
- 1-BEDROOM
- 2-BEDROOM
- 3-BEDROOM
- 4-BEDROOM
- PENTHOUSE
- BALCONY
- WINTERGARDEN
- RETAIL
- BUILDING ENVELOPE BOUNDARY
- DEVELOPMENT APPLICATION BOUNDARY
- LINE OF BUILDING OVER

NOTES

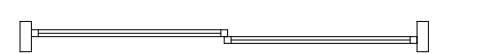

SLIDING DOORS TO BALCONIES AND WINTERGARDENS TO HAVE MINIMUM 45% OPENING AREA.

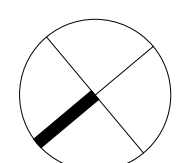

MA-03



MA-02

MA-01

MA-04

MA-05


KEY PLAN

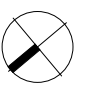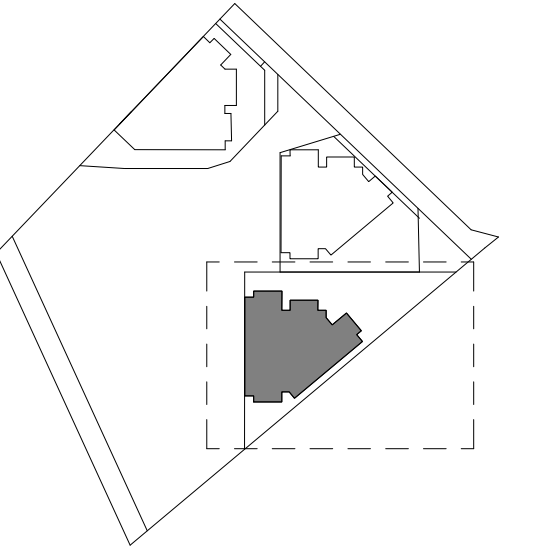


LEGEND

- ELEMENTS COVERED BY SEPARATE DEVELOPMENT APPLICATION
- 1-BEDROOM
- 2-BEDROOM
- 3-BEDROOM
- 4-BEDROOM
- PENTHOUSE
- BALCONY
- WINTERGARDEN
- RETAIL
- BUILDING ENVELOPE BOUNDARY
- DEVELOPMENT APPLICATION BOUNDARY
- LINE OF BUILDING OVER

NOTES

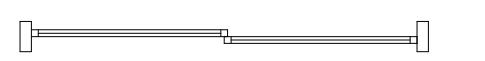

SLIDING DOORS TO BALCONIES AND WINTERGARDENS TO HAVE MINIMUM 45% OPENING AREA.

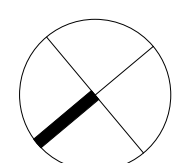

MA-03



MA-02

MA-01

MA-04

MA-05


KEY PLAN

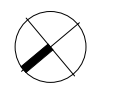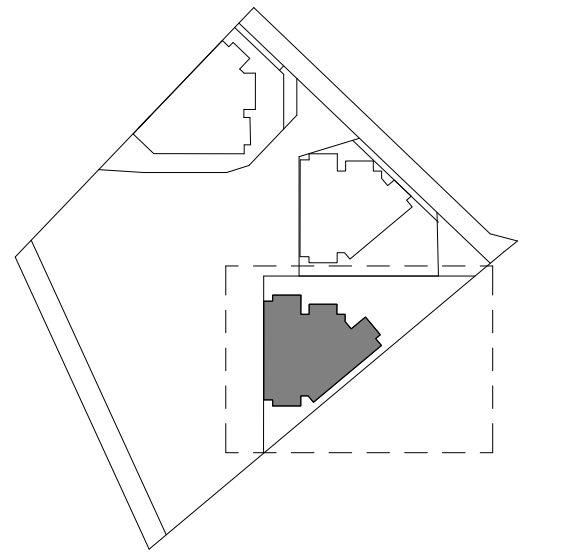


LEGEND

- ELEMENTS COVERED BY SEPARATE DEVELOPMENT APPLICATION
- 1-BEDROOM
- 2-BEDROOM
- 3-BEDROOM
- 4-BEDROOM
- PENTHOUSE
- BALCONY
- WINTERGARDEN
- RETAIL
- BUILDING ENVELOPE BOUNDARY
- DEVELOPMENT APPLICATION BOUNDARY
- LINE OF BUILDING OVER


NOTES

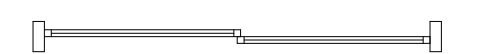

SLIDING DOORS TO BALCONIES AND WINTERGARDENS TO HAVE MINIMUM 45% OPENING AREA.

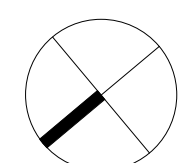


KEY PLAN

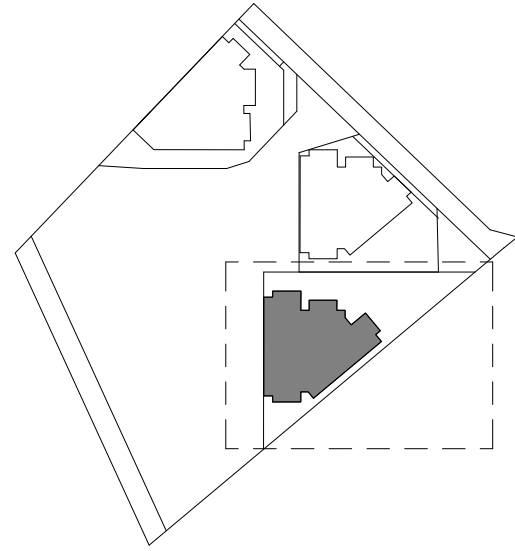

LEGEND


- ELEMENTS COVERED BY SEPARATE DEVELOPMENT APPLICATION
- 1-BEDROOM
- 2-BEDROOM
- 3-BEDROOM
- 4-BEDROOM
- PENTHOUSE
- BALCONY
- WINTERGARDEN
- RETAIL
- BUILDING ENVELOPE BOUNDARY
- DEVELOPMENT APPLICATION BOUNDARY
- LINE OF BUILDING OVER


NOTES

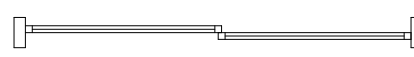


SLIDING DOORS TO BALCONIES AND WINTERGARDENS TO HAVE MINIMUM 45% OPENING AREA.

SERVICES LAYOUTS IN PLANT ROOMS SUBJECT TO DETAILED DESIGN




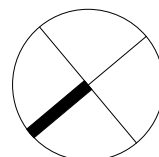


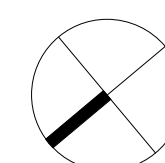


KEY PLAN

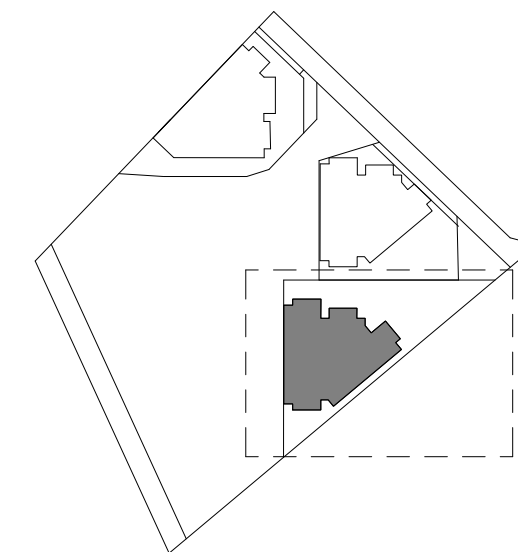


LEGEND

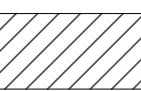  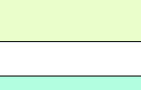
-  ELEMENTS COVERED BY SEPARATE DEVELOPMENT APPLICATION
-  1-BEDROOM
-  2-BEDROOM
-  3-BEDROOM
-  4-BEDROOM
-  PENTHOUSE
-  BALCONY
-  WINTERGARDEN
-  RETAIL
-  BUILDING ENVELOPE BOUNDARY
-  DEVELOPMENT APPLICATION BOUNDARY
-  LINE OF BUILDING OVER

NOTES



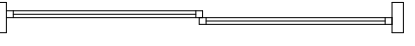
-  SLIDING DOORS TO BALCONIES AND WINTERGARDENS TO HAVE MINIMUM 45% OPENING AREA.

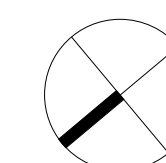


KEY PLAN

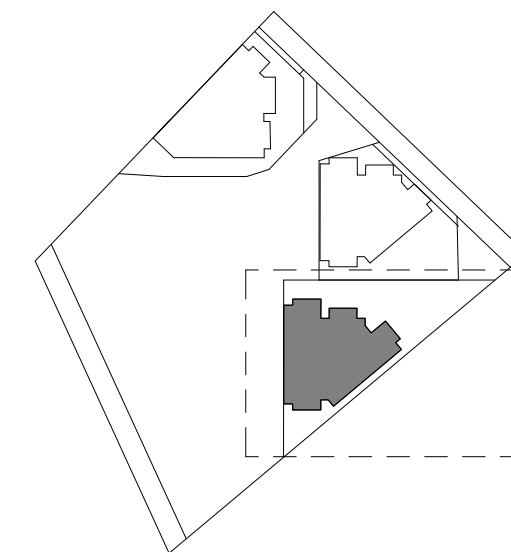

LEGEND

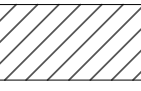  - | | |
|---|--|
|  | ELEMENTS COVERED BY SEPARATE DEVELOPMENT APPLICATION |
|  | 1-BEDROOM |
|  | 2-BEDROOM |
|  | 3-BEDROOM |
|  | 4-BEDROOM |
|  | PENTHOUSE |
|  | BALCONY |
|  | WINTERGARDEN |
|  | RETAIL |
|  | BUILDING ENVELOPE BOUNDARY |
|  | DEVELOPMENT APPLICATION BOUNDARY |
|  | LINE OF BUILDING OVER |


NOTES

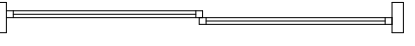-  SLIDING DOORS TO BALCONIES AND WINTERGARDENS TO HAVE MINIMUM 45% OPENING AREA.

PA-01



KEY PLAN

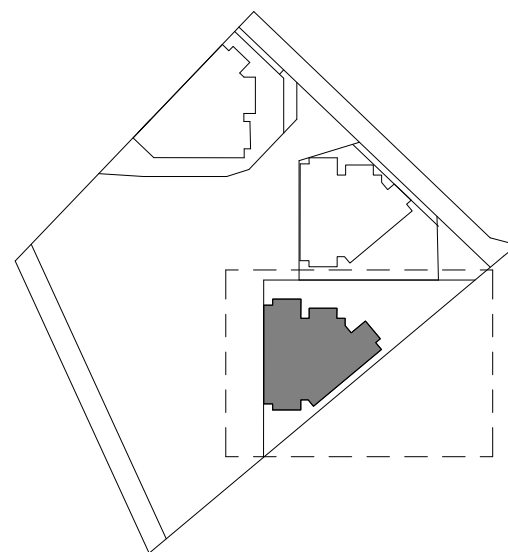


LEGEND

- ELEMENTS COVERED BY SEPARATE DEVELOPMENT APPLICATION
- 1-BEDROOM
- 2-BEDROOM
- 3-BEDROOM
- 4-BEDROOM
- PENTHOUSE
- BALCONY
- WINTERGARDEN
- RETAIL
- BUILDING ENVELOPE BOUNDARY
- DEVELOPMENT APPLICATION BOUNDARY
- LINE OF BUILDING OVER

NOTES




SLIDING DOORS TO BALCONIES AND WINTERGARDENS TO HAVE MINIMUM 45% OPENING AREA.

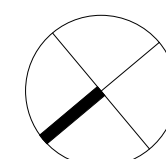

PA-01




KEY PLAN

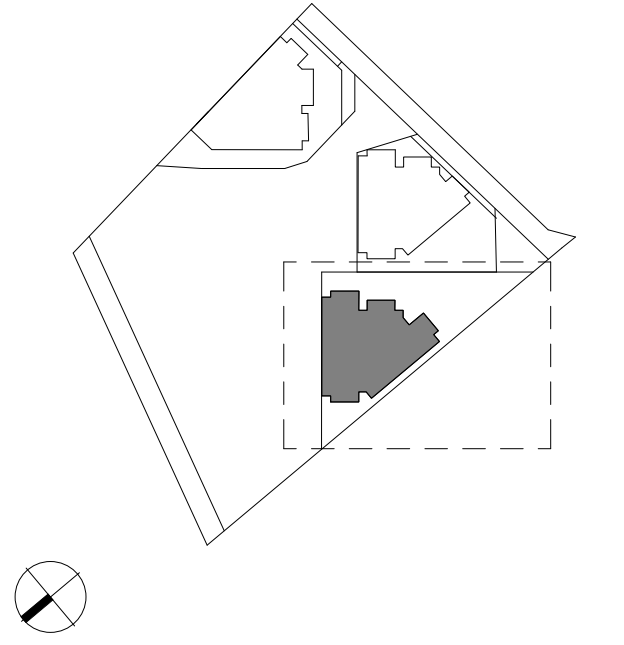


LEGEND



- ELEMENTS COVERED BY SEPARATE DEVELOPMENT APPLICATION
- 1-BEDROOM
- 2-BEDROOM
- 3-BEDROOM
- 4-BEDROOM
- PENTHOUSE
- BALCONY
- WINTERGARDEN
- RETAIL
- BUILDING ENVELOPE BOUNDARY
- DEVELOPMENT APPLICATION BOUNDARY
- LINE OF BUILDING OVER

NOTES

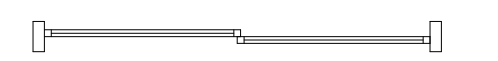


SLIDING DOORS TO BALCONIES AND WINTERGARDENS TO HAVE MINIMUM 45% OPENING AREA.





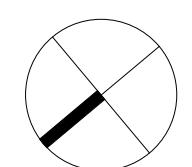


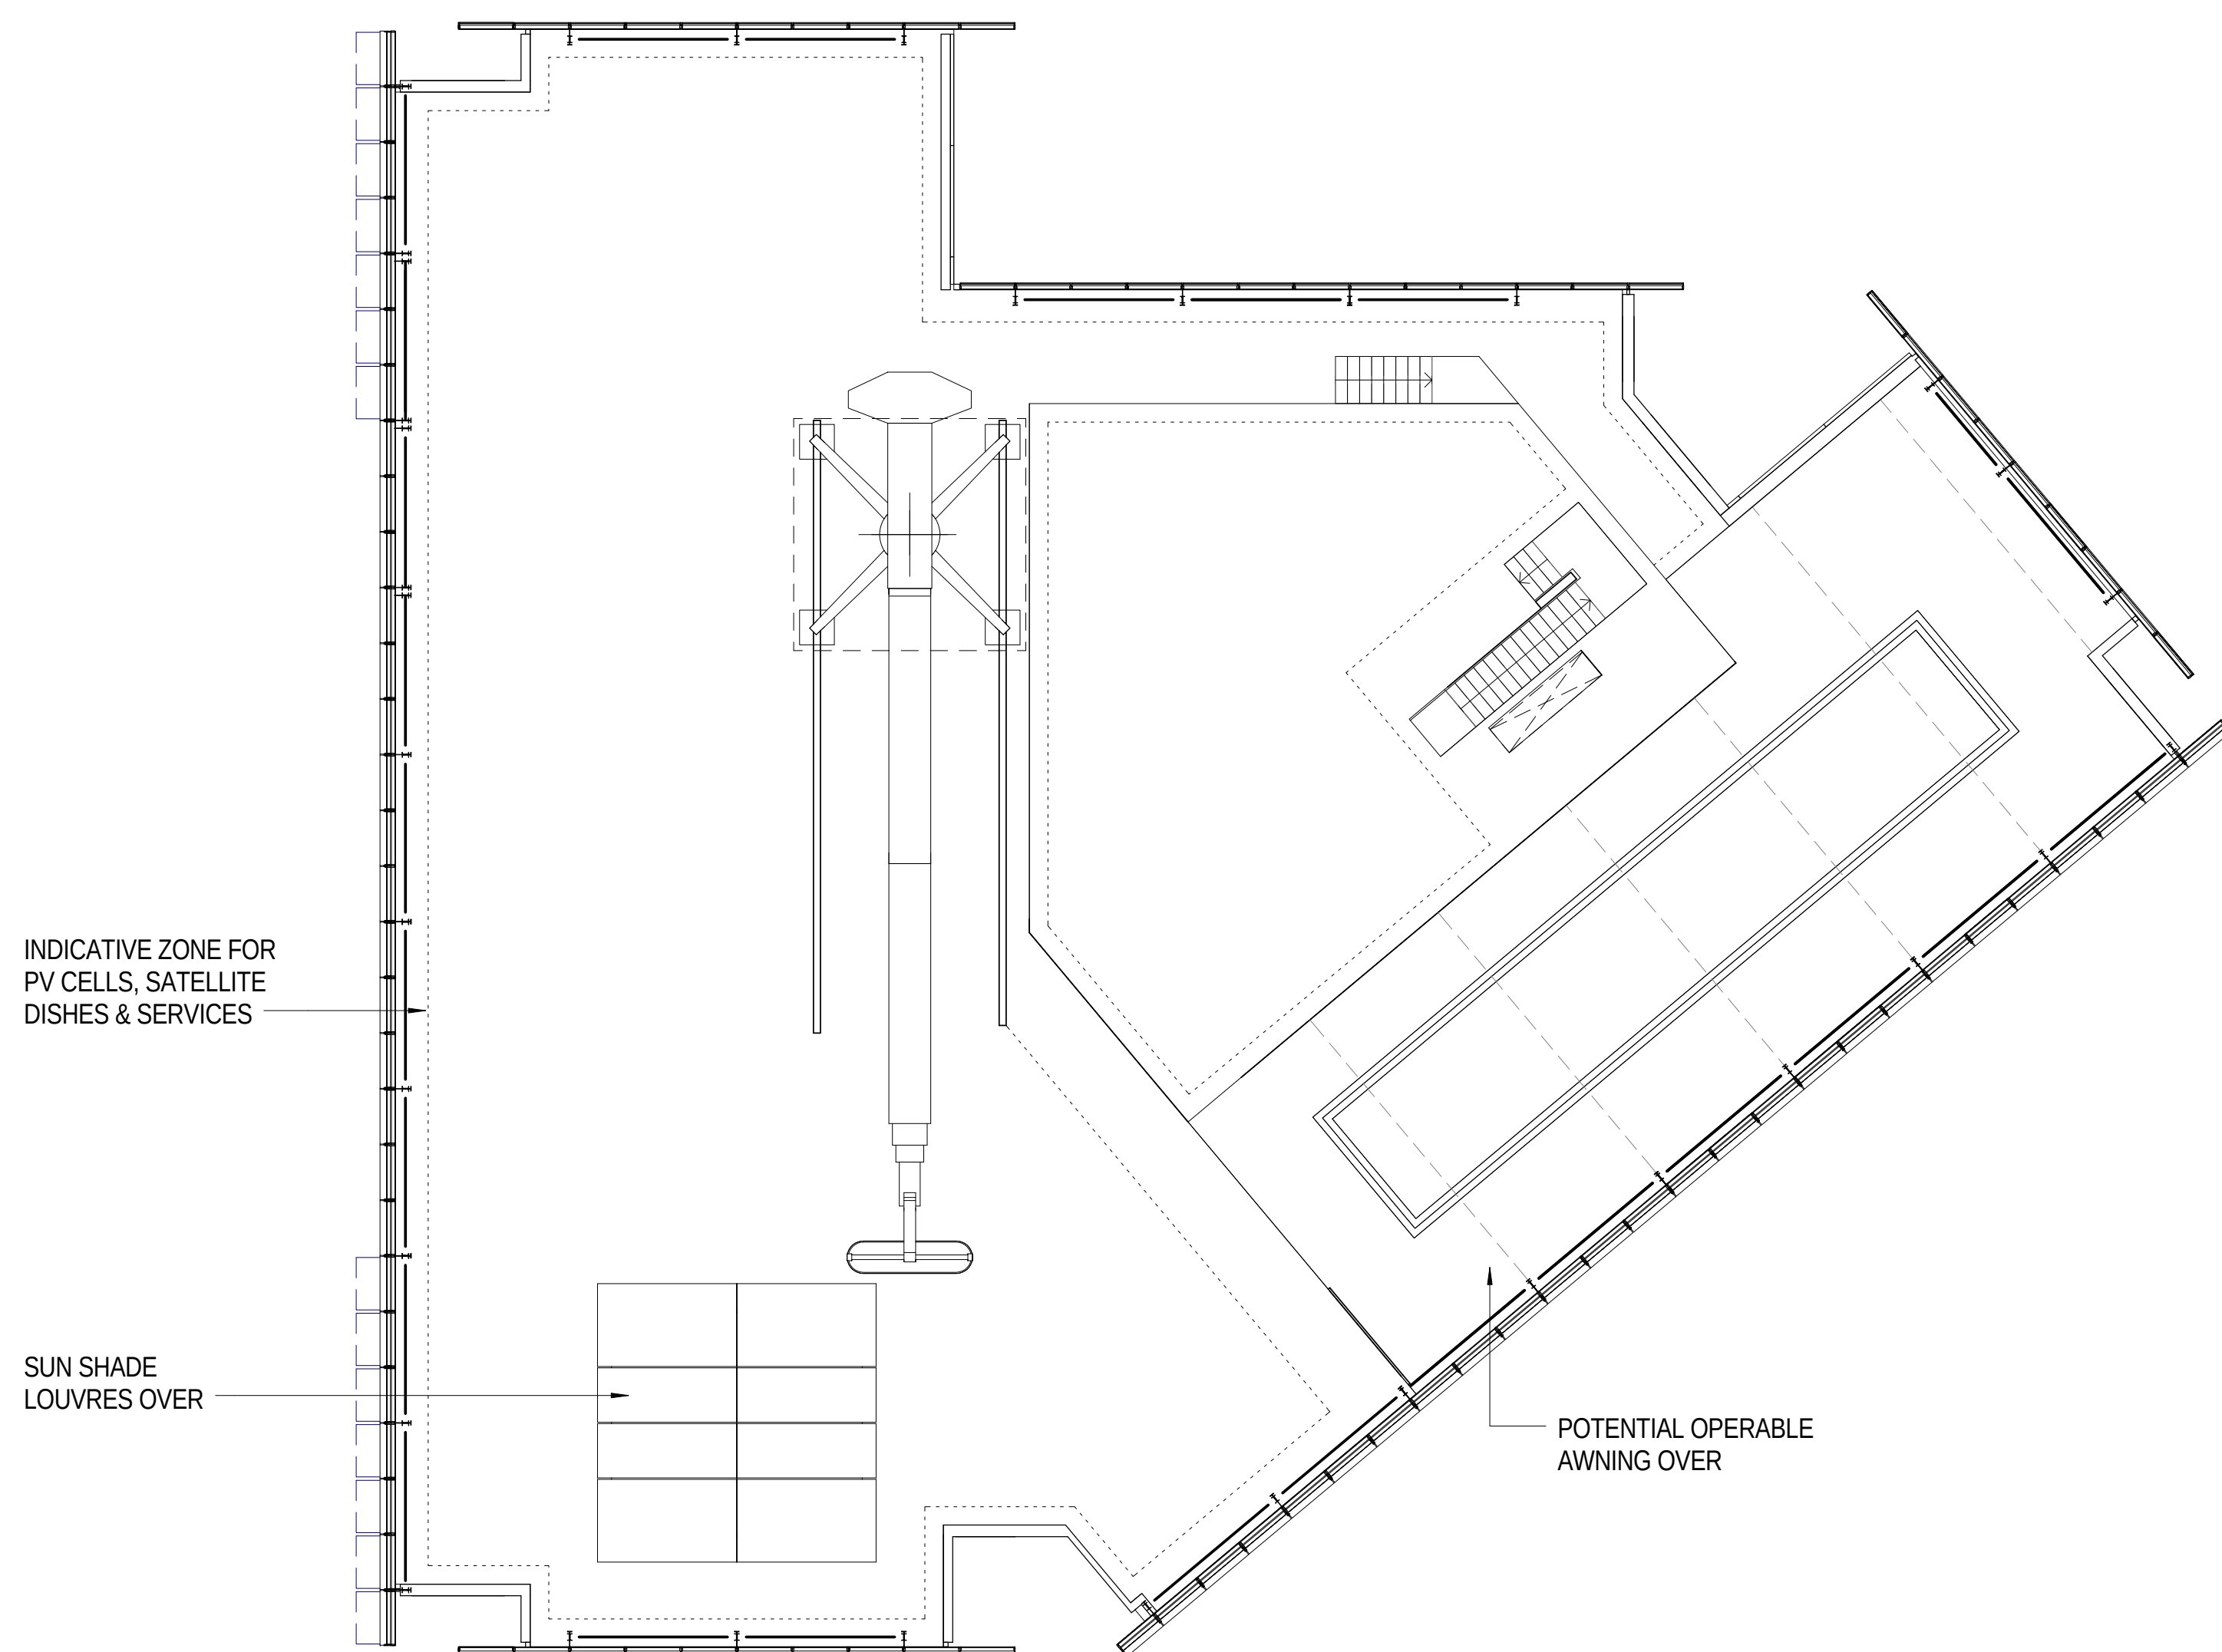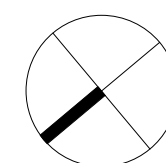


KEY PLAN

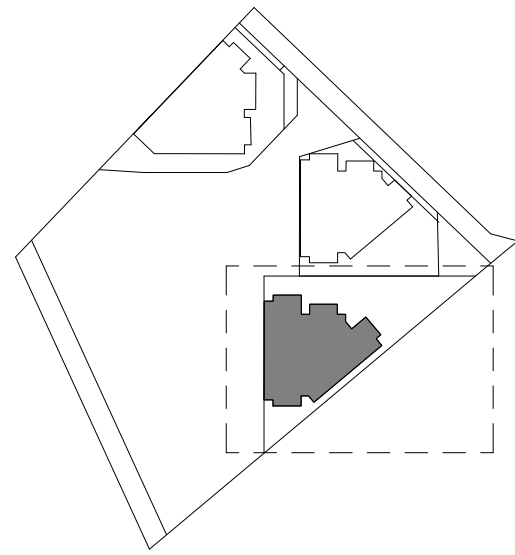

LEGEND

 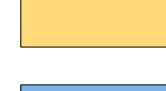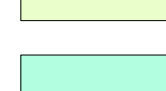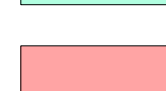 -  ELEMENTS COVERED BY SEPARATE DEVELOPMENT APPLICATION
-  1-BEDROOM
-  2-BEDROOM
-  3-BEDROOM
-  4-BEDROOM
-  PENTHOUSE
-  BALCONY
-  WINTERGARDEN
-  RETAIL
-  BUILDING ENVELOPE BOUNDARY
-  DEVELOPMENT APPLICATION BOUNDARY
-  LINE OF BUILDING OVER

NOTES

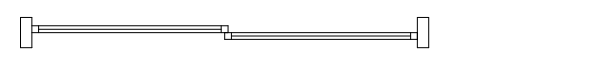-  SLIDING DOORS TO BALCONIES AND WINTERGARDENS TO HAVE MINIMUM 45% OPENING AREA.
- BUILDING MAINTENANCE UNIT DRAWN INDICATIVELY.

R4A ELEVATION NORTH-EAST (PARK)

Scale 1:500 @ A1

0 25M 50M

Scale 1:1000 @ A3

Drawing: BR4A_ASD_PA1_4001

Date: 15/10/2015

Revision: 16

DEVELOPMENT APPLICATION

