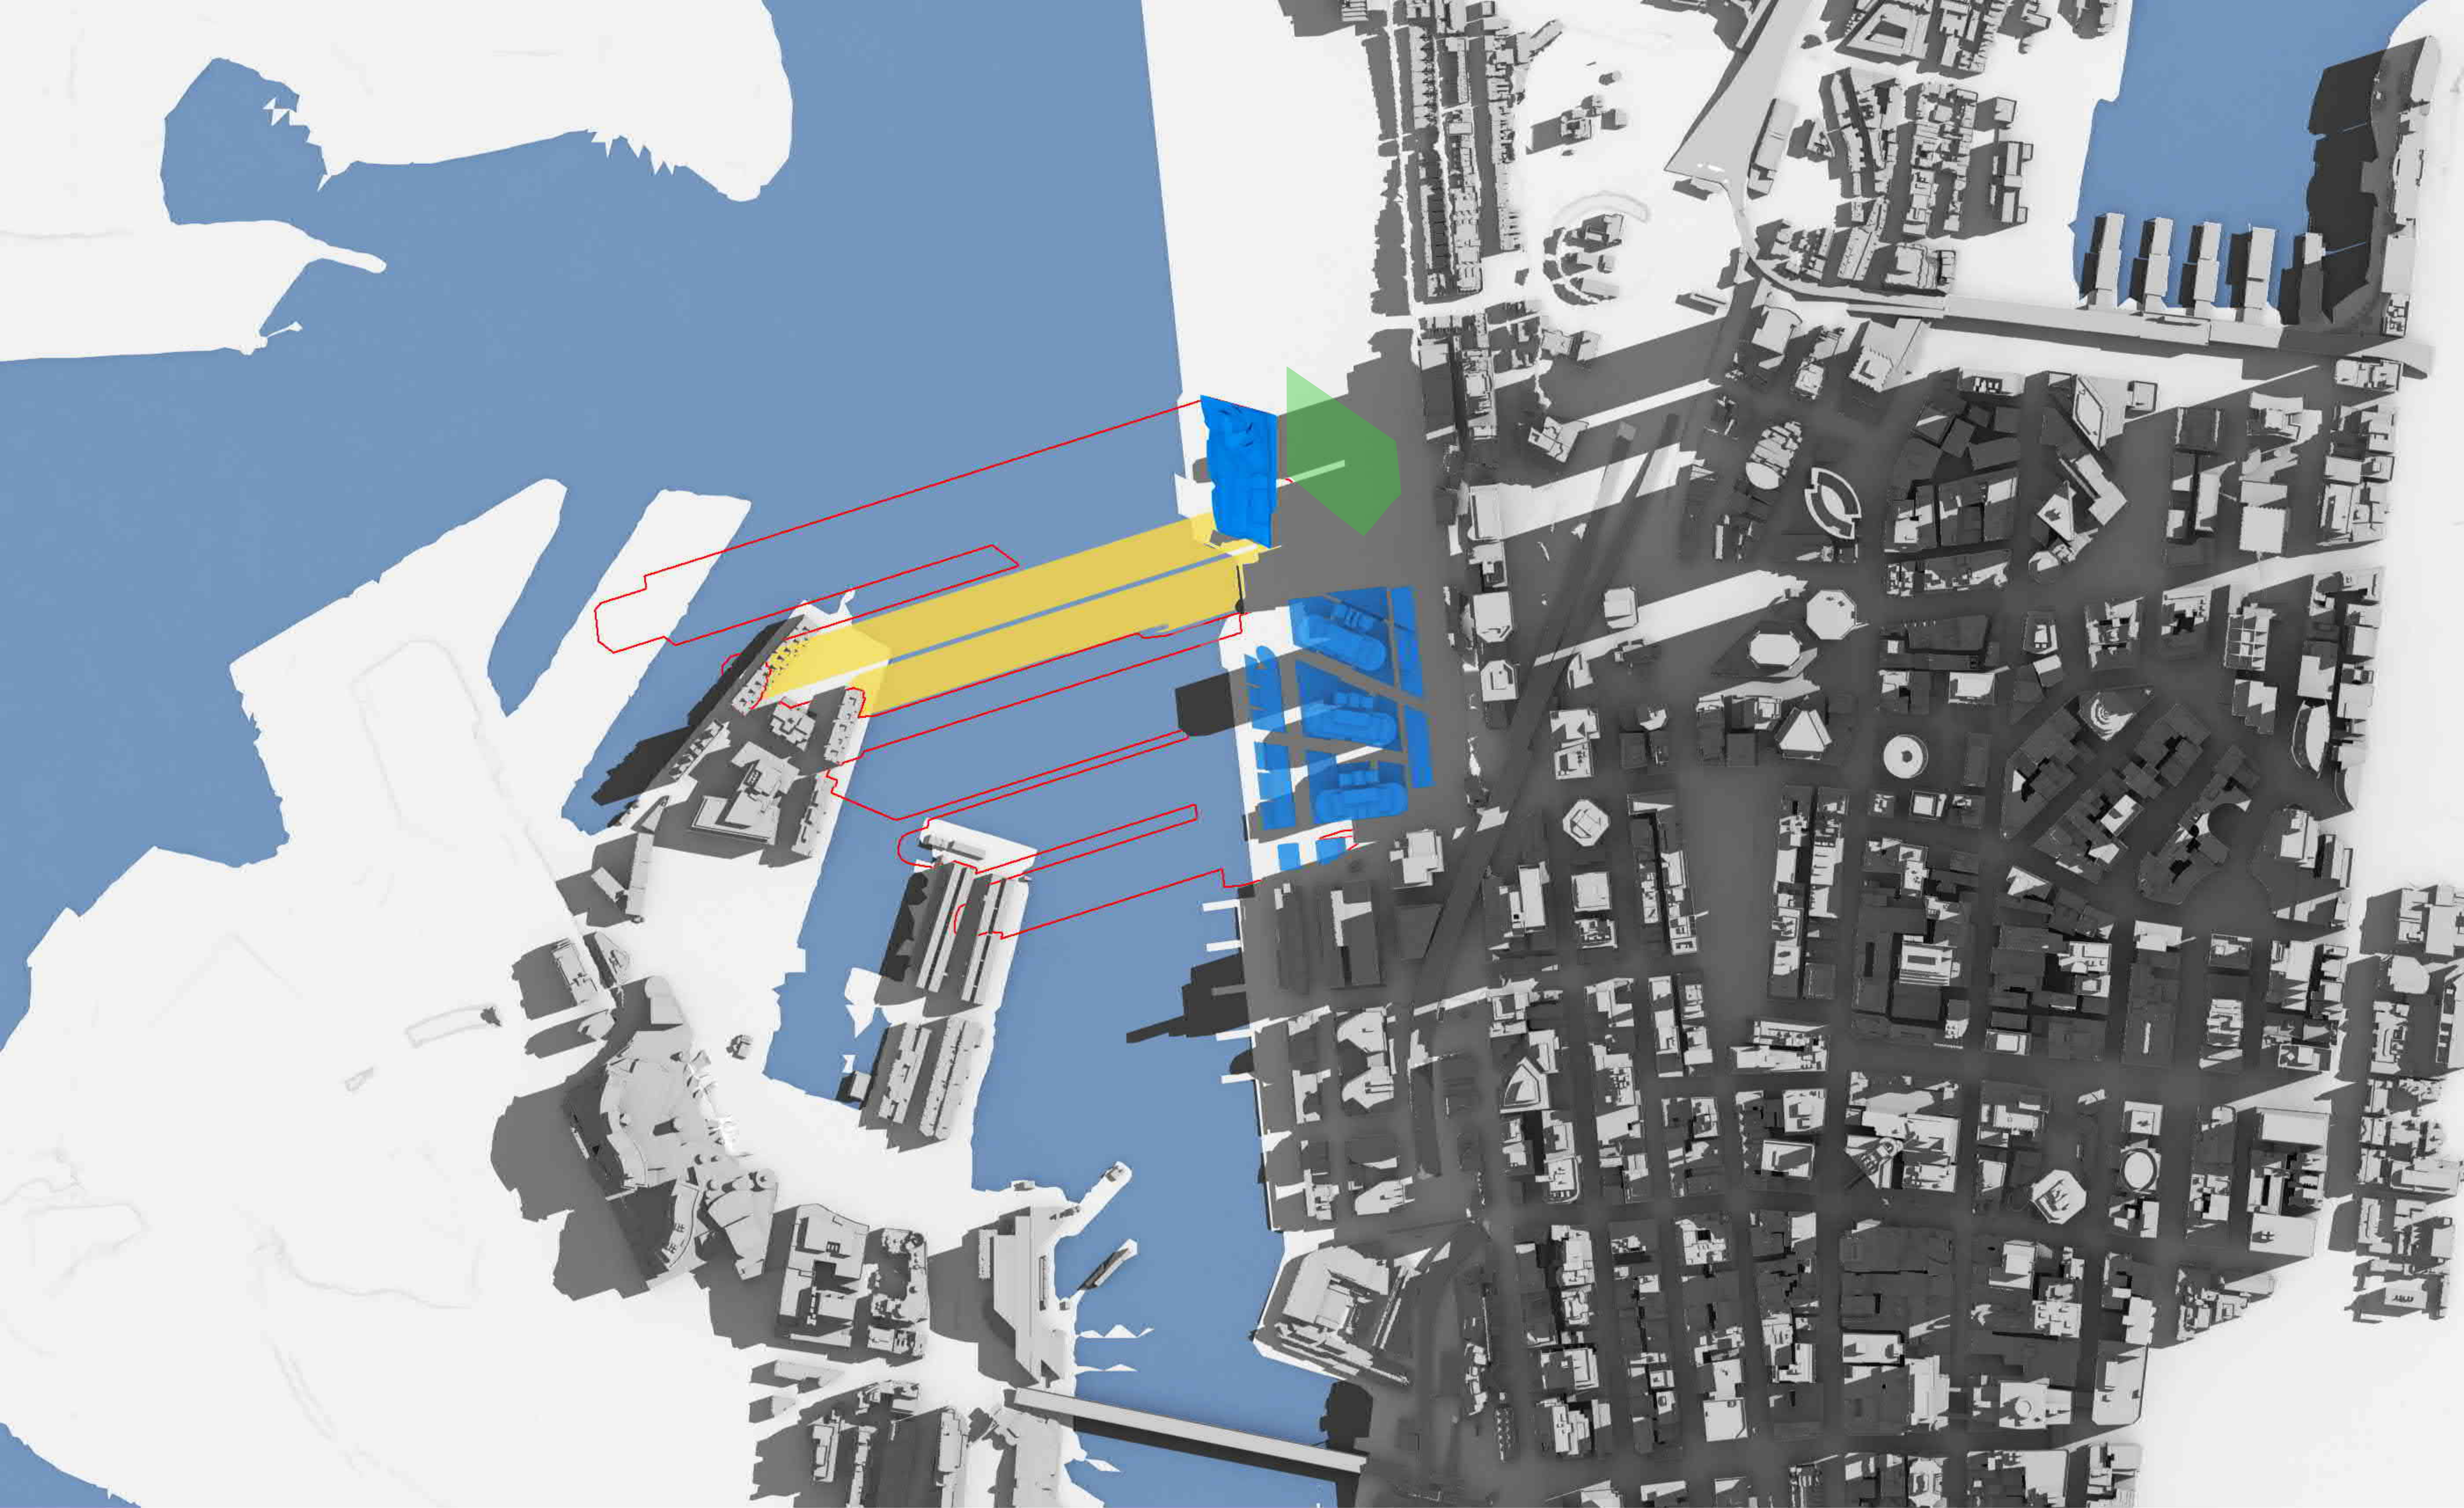
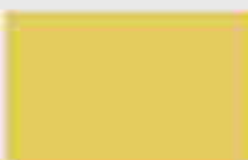


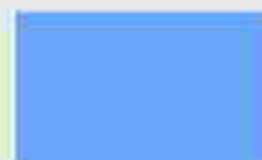


One Sydney Harbour Application - Shadow Study

21st March, 9am

 Residential Towers
Building Shadows

 Approved Concept Plan (Mod 8)
Building Envelope Shadows

 Concept Plan (Mod 8) Indicative
Design

 Shadows cast by Existing
City Buildings



One Sydney Harbour Application - Shadow Study

21st March, 2pm

Residential Towers
Building Shadows

Approved Concept Plan (Mod 8)
Building Envelope Shadows

Concept Plan (Mod 8) Indicative
Design

Shadows cast by Existing
City Buildings



One Sydney Harbour Application - Shadow Study

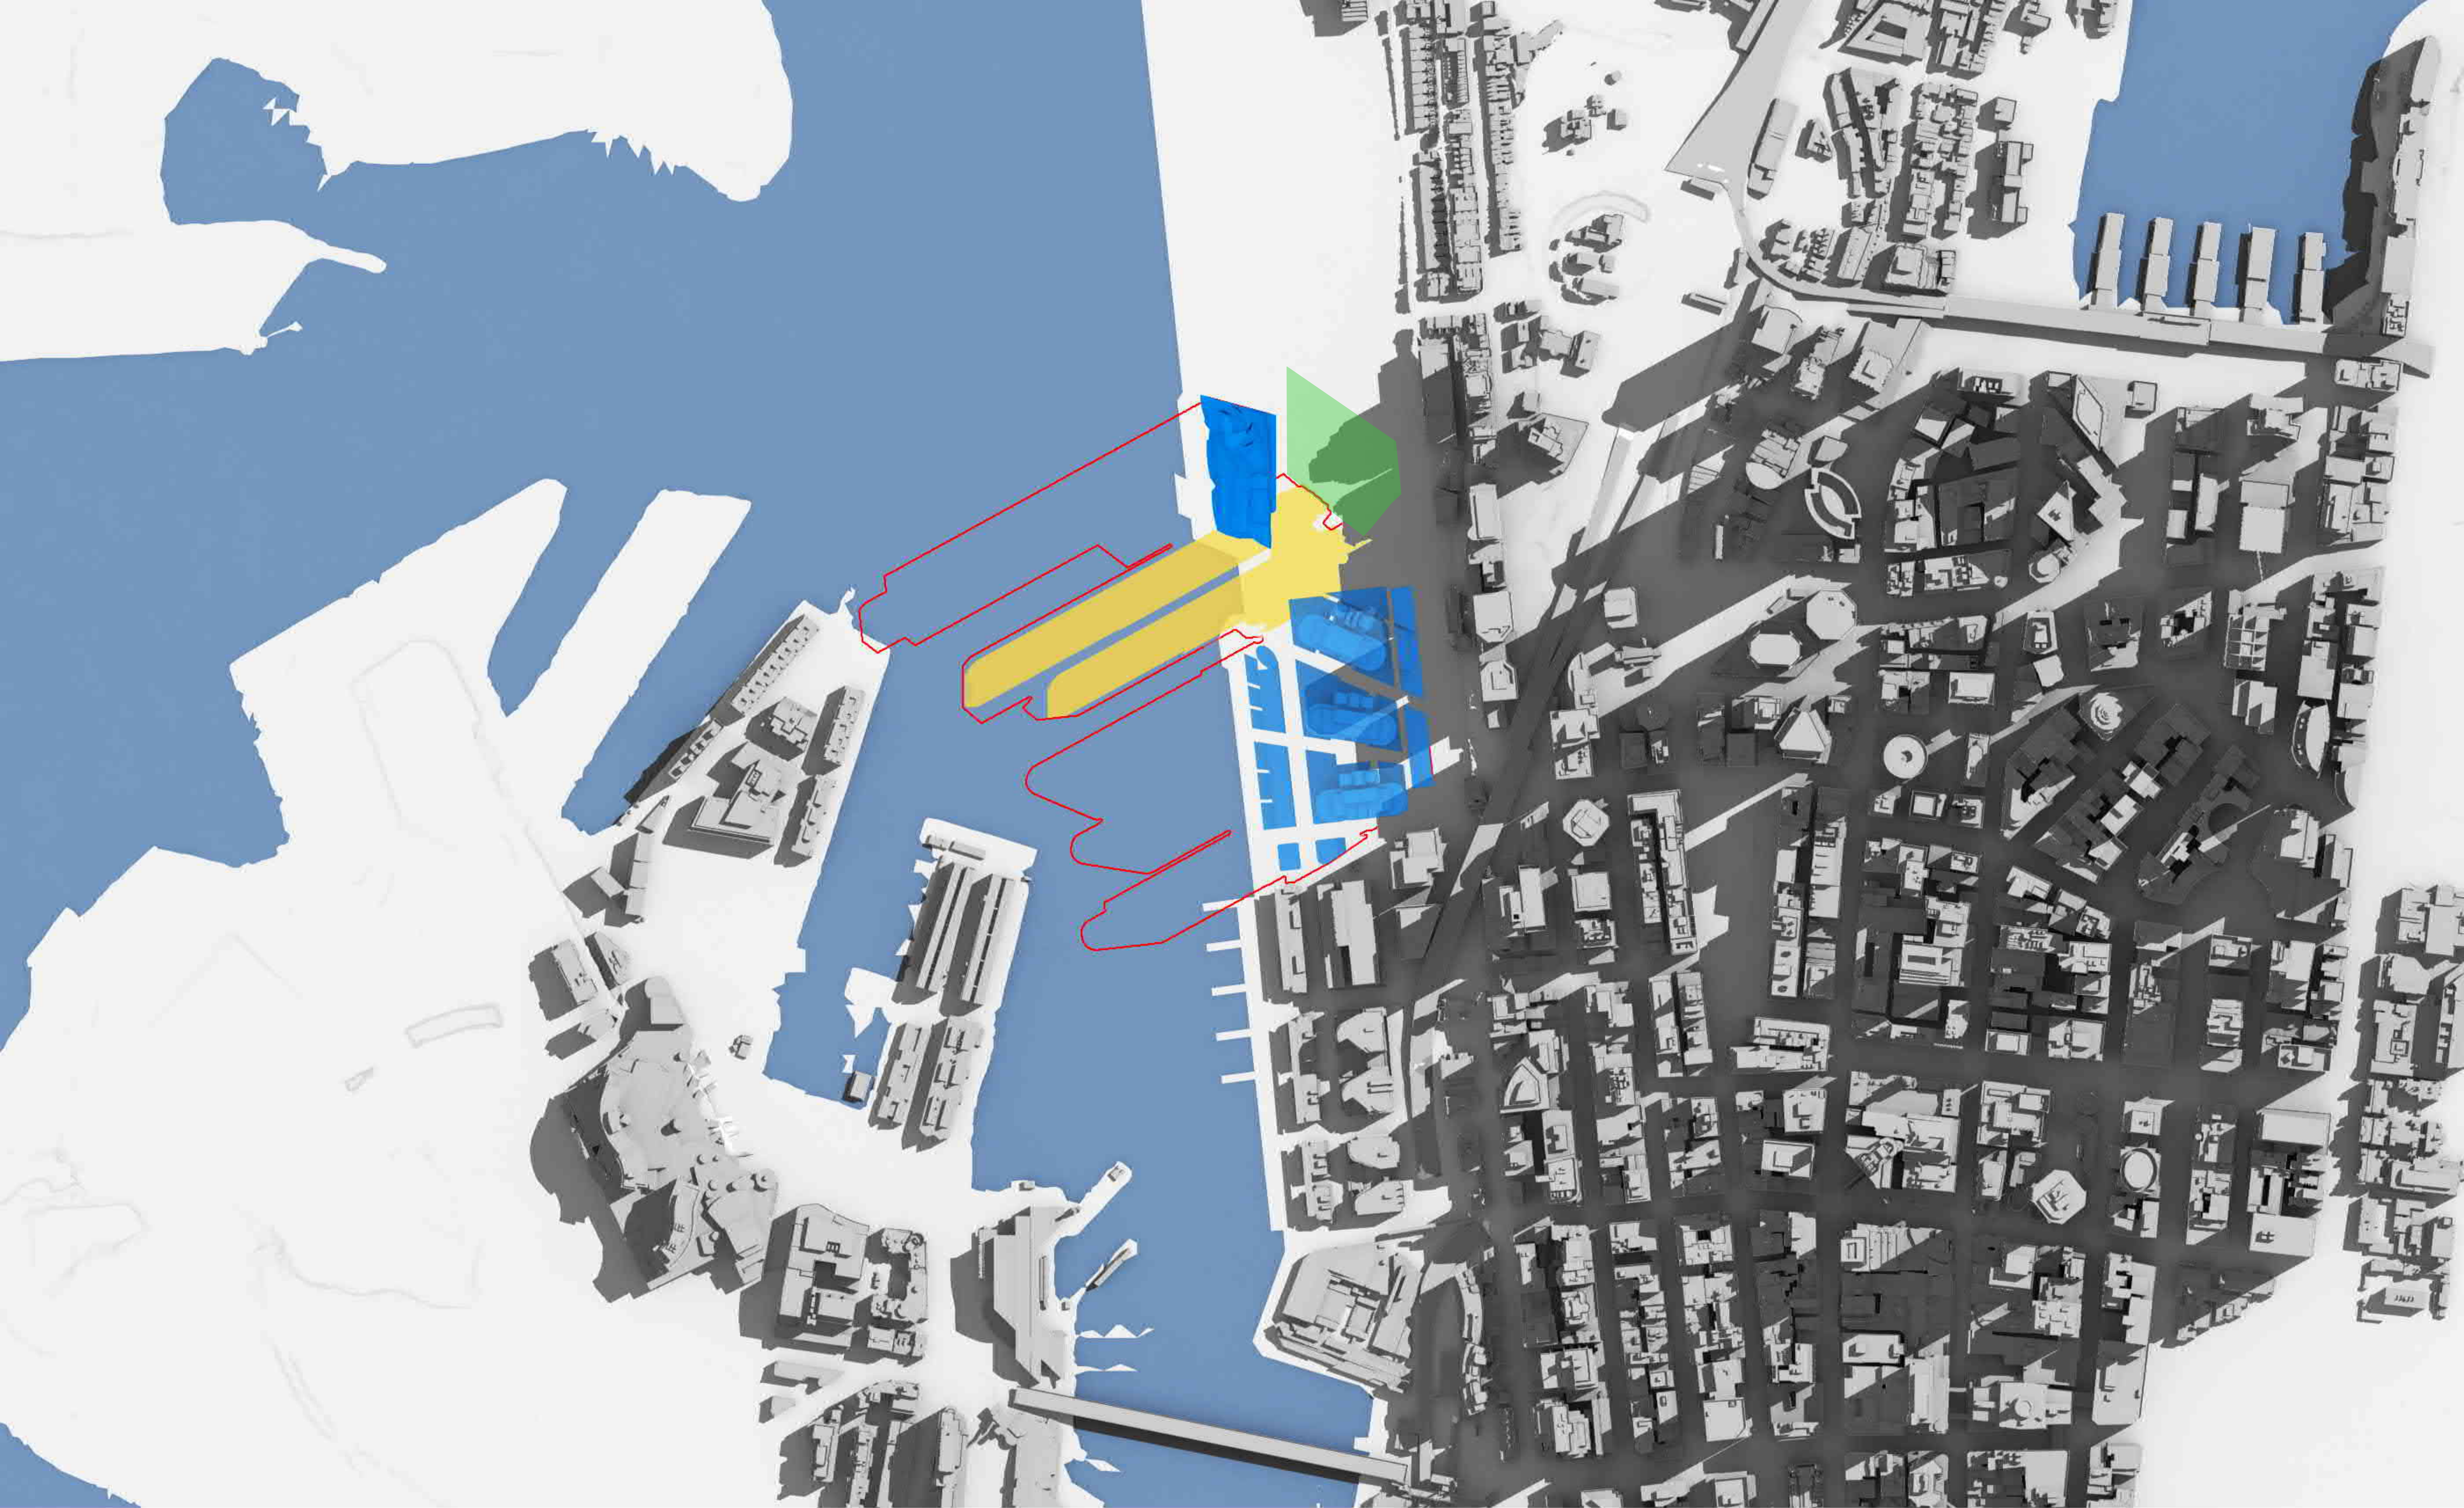
21st March, 1pm

Residential Towers
Building Shadows

Approved Concept Plan (Mod 8)
Building Envelope Shadows

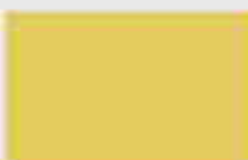
Concept Plan (Mod 8) Indicative
Design

Shadows cast by Existing
City Buildings

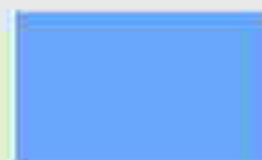


One Sydney Harbour Application - Shadow Study

21st March, 10am

 Residential Towers
Building Shadows

 Approved Concept Plan (Mod 8)
Building Envelope Shadows

 Concept Plan (Mod 8) Indicative
Design

 Shadows cast by Existing
City Buildings



One Sydney Harbour Application - Shadow Study

21st March, 11am

Residential Towers
Building Shadows

Approved Concept Plan (Mod 8)
Building Envelope Shadows

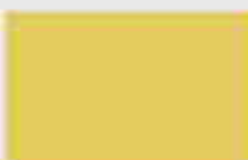
Concept Plan (Mod 8) Indicative
Design

Shadows cast by Existing
City Buildings

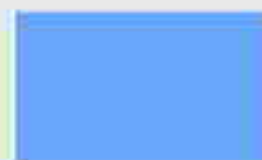


One Sydney Harbour Application - Shadow Study

21st March, 12pm

 Residential Towers
Building Shadows

 Approved Concept Plan (Mod 8)
Building Envelope Shadows

 Concept Plan (Mod 8) Indicative
Design

 Shadows cast by Existing
City Buildings