
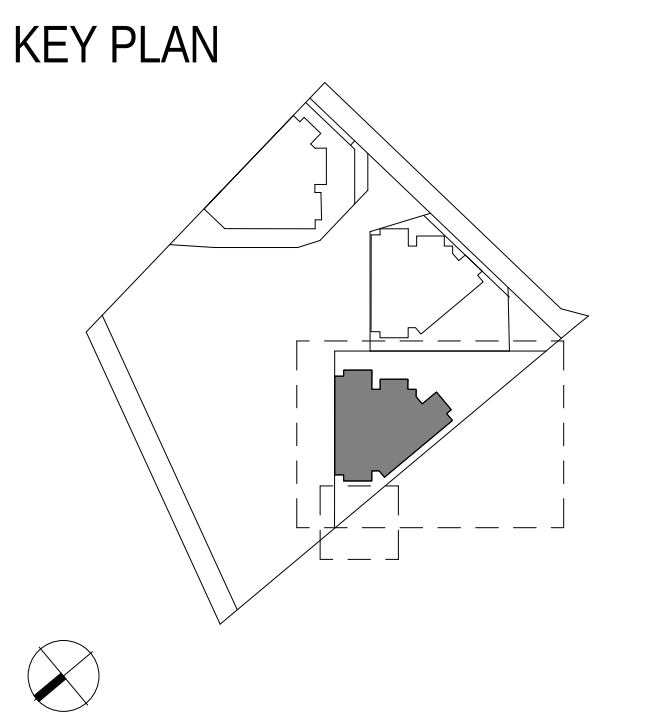


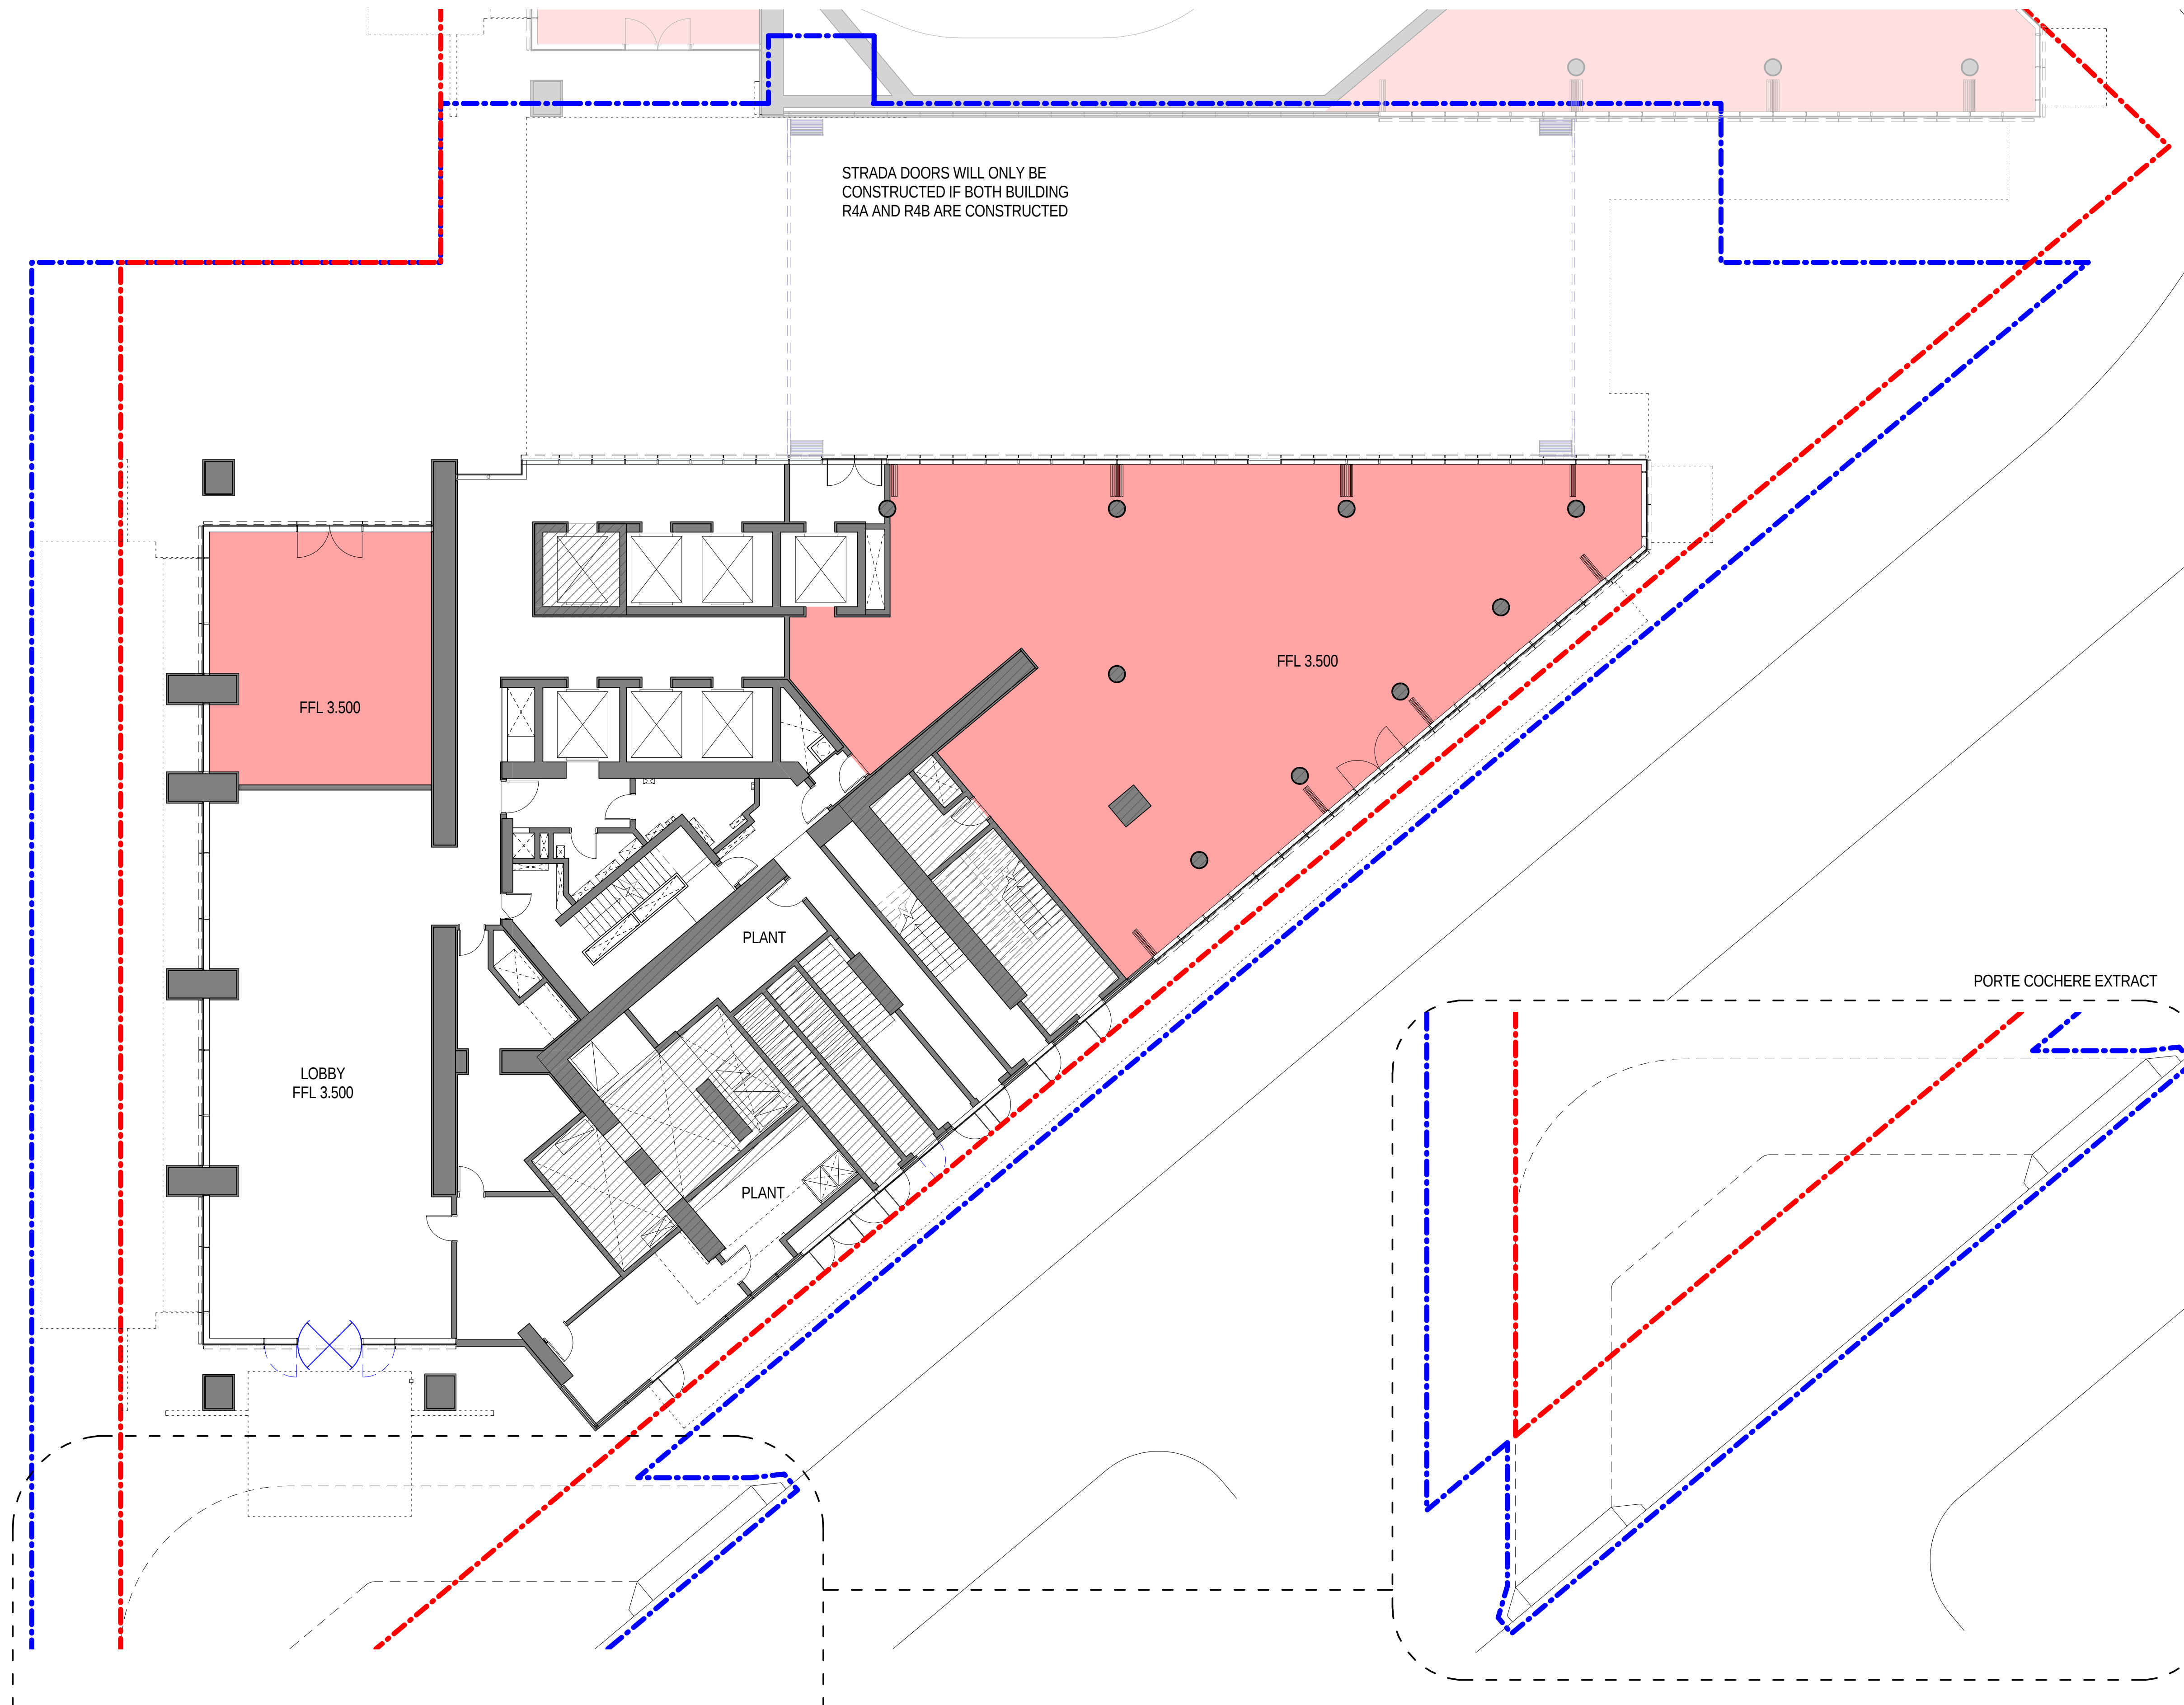

- LEGEND
- ELEMENTS COVERED BY SEPARATE DEVELOPMENT APPLICATION
 - 1-BEDROOM
 - 2-BEDROOM
 - 3-BEDROOM
 - 4-BEDROOM
 - PENTHOUSE
 - BALCONY
 - WINTERGARDEN
 - RETAIL
 - BUILDING ENVELOPE BOUNDARY
 - DEVELOPMENT APPLICATION BOUNDARY
 - LINE OF BUILDING OVER


NOTES


SLIDING DOORS TO BALCONIES AND WINTERGARDENS TO HAVE MINIMUM 45% OPENING AREA.

GROUND FLOOR FACADE INDICATIVE ONLY. REFER TO GROUND FLOOR FACADE TYPOLOGY DRAWINGS IN DESIGN STATEMENT.



REFER TO LANDSCAPE DRAWINGS FOR DETAILS OF EXTERNAL LANDSCAPING.

SERVICES LAYOUTS IN PLANT ROOMS SUBJECT TO DETAILED DESIGN




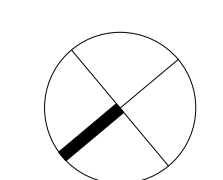


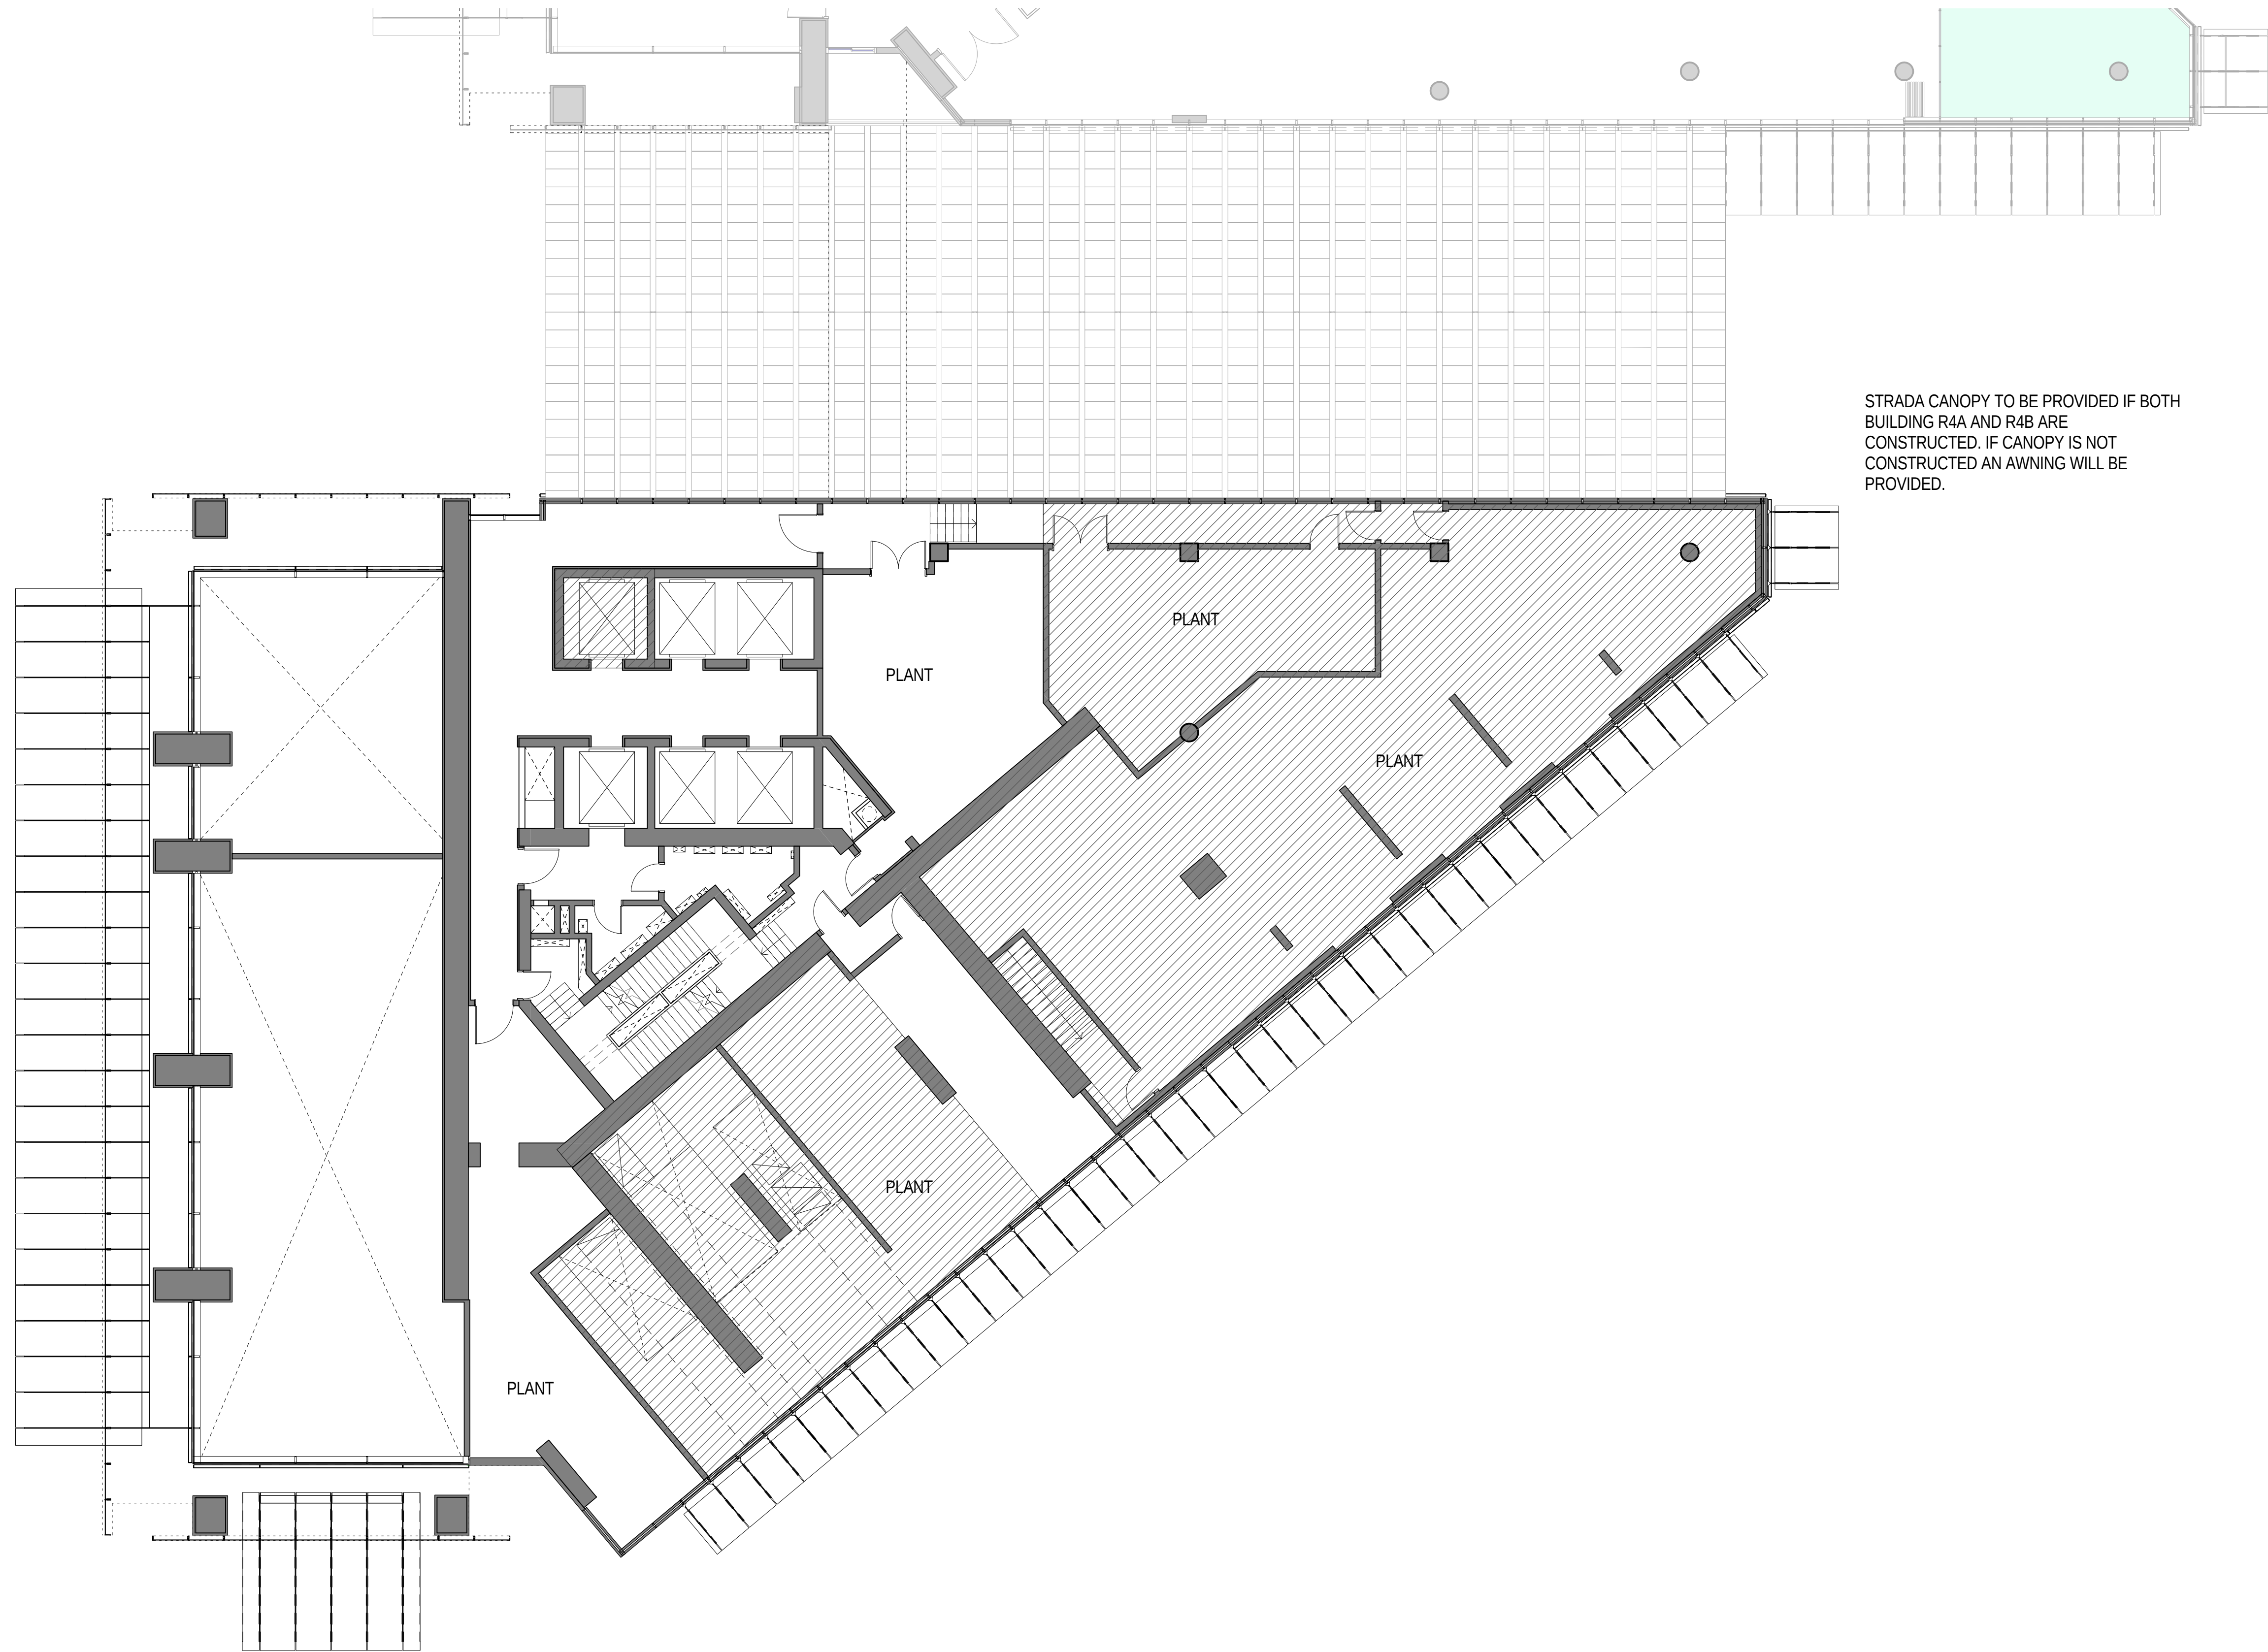


KEY PLAN

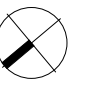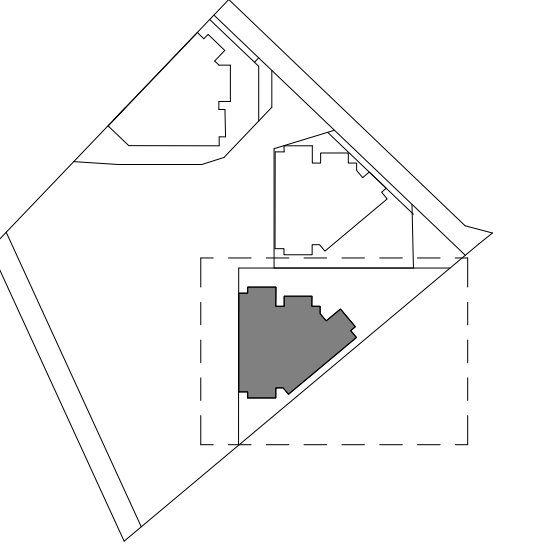

LEGEND

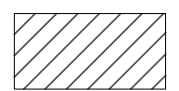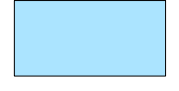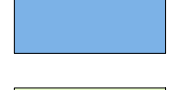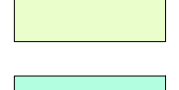
-  ELEMENTS COVERED BY SEPARATE DEVELOPMENT APPLICATION
-  1-BEDROOM
-  2-BEDROOM
-  3-BEDROOM
-  4-BEDROOM
-  PENTHOUSE
-  BALCONY
-  WINTERGARDEN
-  RETAIL
-  BUILDING ENVELOPE BOUNDARY
-  DEVELOPMENT APPLICATION BOUNDARY
-  LINE OF BUILDING OVER



NOTES

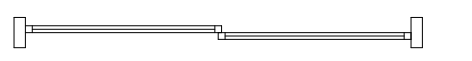

SLIDING DOORS TO BALCONIES AND WINTERGARDENS TO HAVE MINIMUM 45% OPENING AREA.

SERVICES LAYOUTS IN PLANT ROOMS SUBJECT TO DETAILED DESIGN

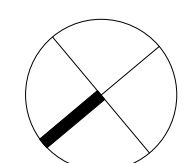

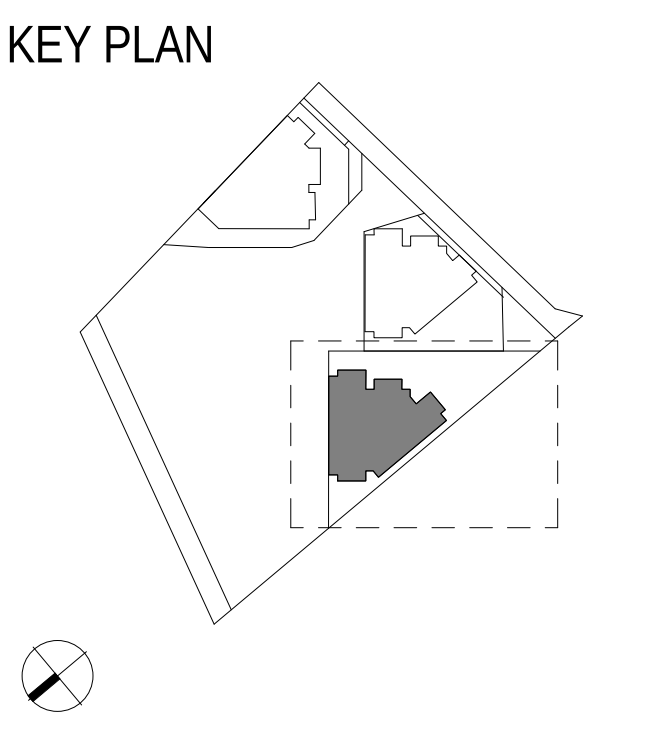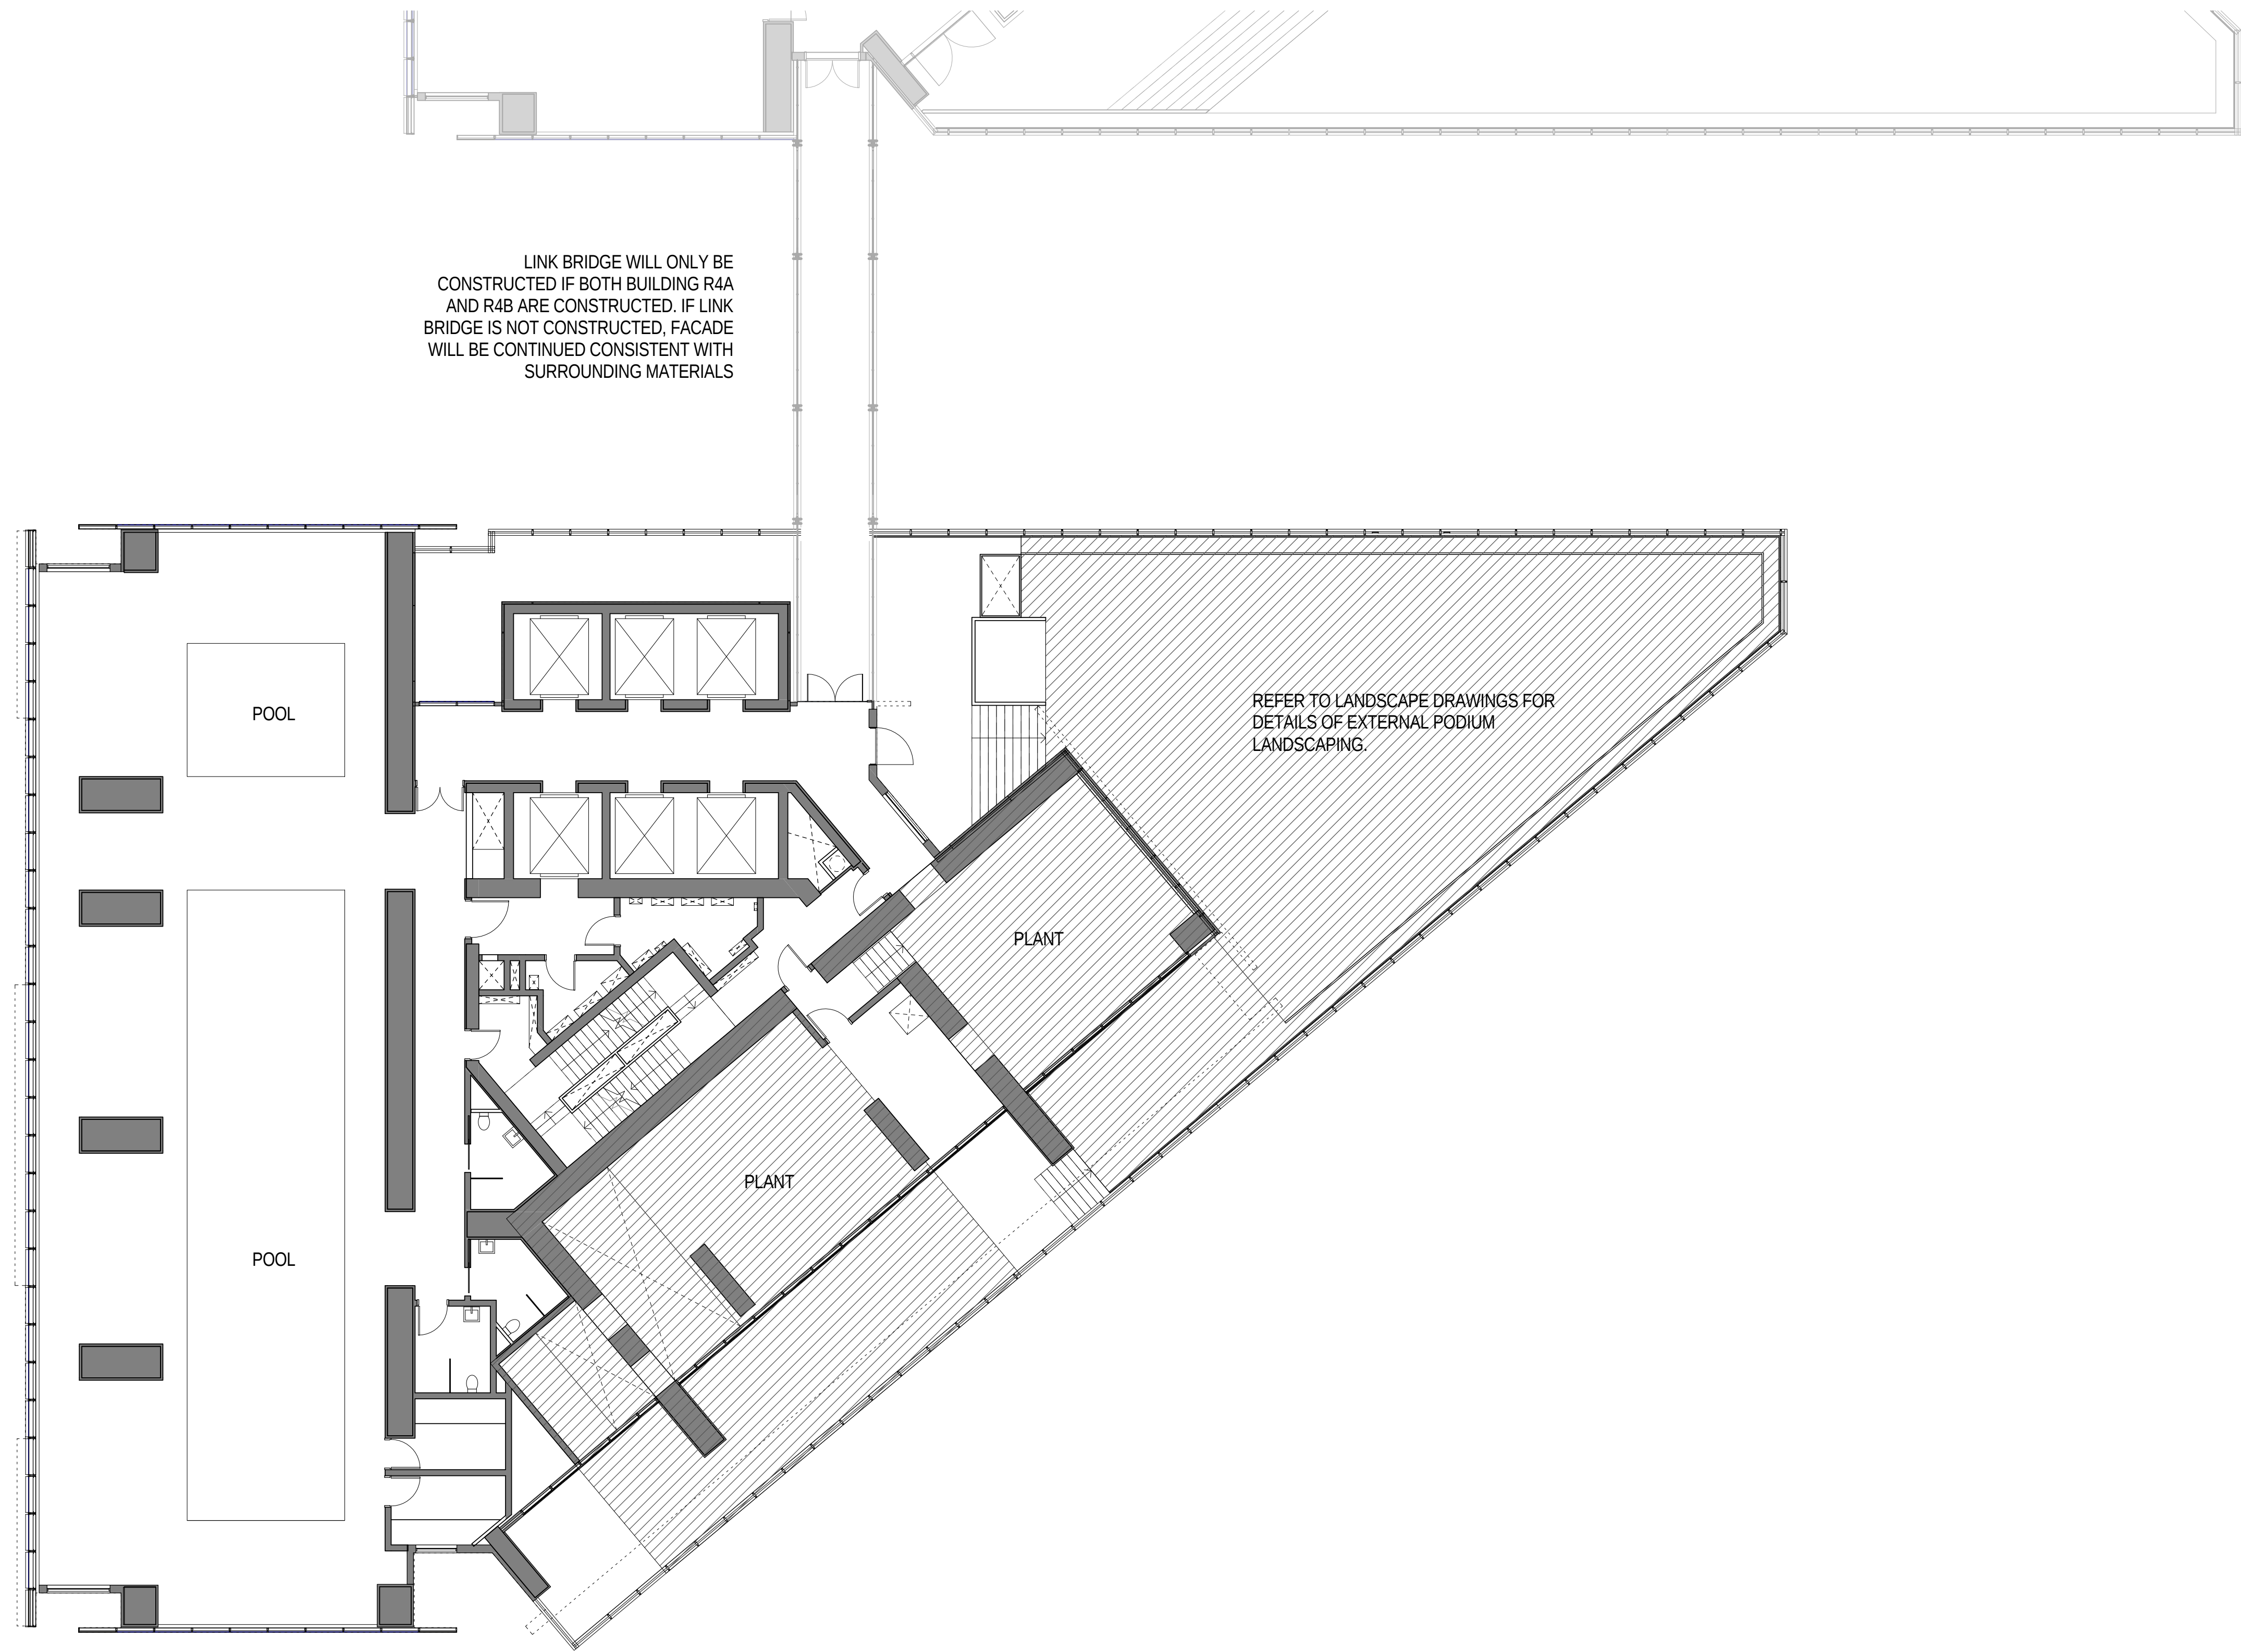



- LEGEND
- ELEMENTS COVERED BY SEPARATE DEVELOPMENT APPLICATION
 - 1-BEDROOM
 - 2-BEDROOM
 - 3-BEDROOM
 - 4-BEDROOM
 - PENTHOUSE
 - BALCONY
 - WINTERGARDEN
 - RETAIL
 - BUILDING ENVELOPE BOUNDARY
 - DEVELOPMENT APPLICATION BOUNDARY
 - LINE OF BUILDING OVER

NOTES

SLIDING DOORS TO BALCONIES AND WINTERGARDENS TO HAVE MINIMUM 45% OPENING AREA.

SERVICES LAYOUTS IN PLANT ROOMS SUBJECT TO DETAILED DESIGN

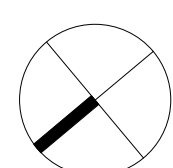


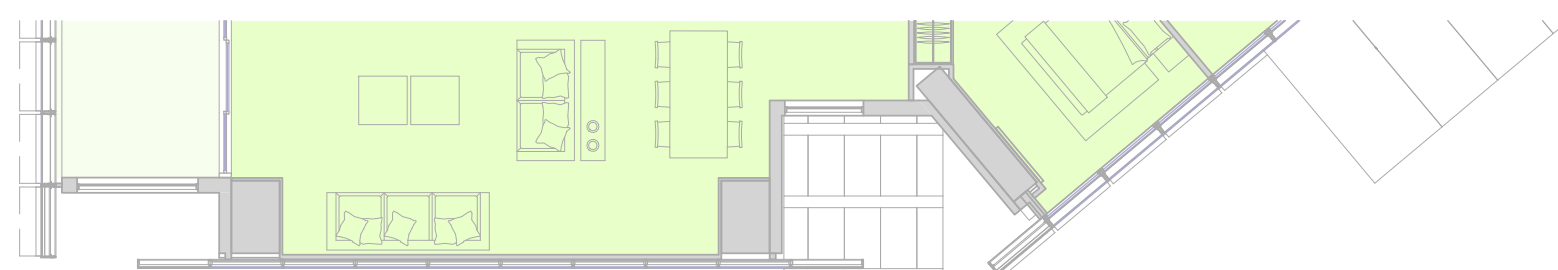

LINK BRIDGE WILL ONLY BE
CONSTRUCTED IF BOTH BUILDING R4A
AND R4B ARE CONSTRUCTED. IF LINK
BRIDGE IS NOT CONSTRUCTED, FACADE
WILL BE CONTINUED CONSISTENT WITH
SURROUNDING MATERIALS



KEY PLAN

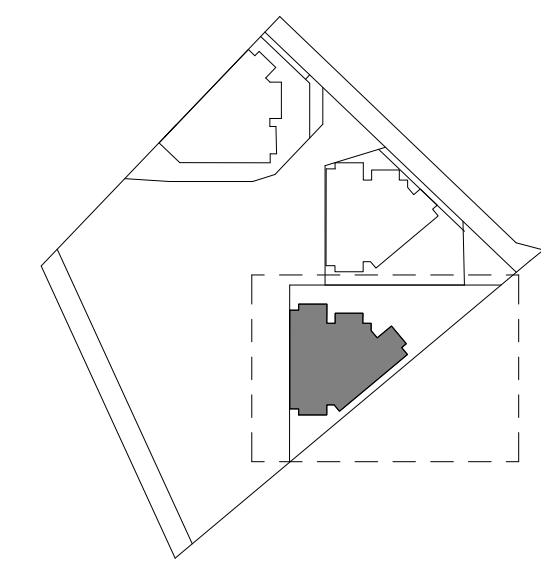


LEGEND

- ELEMENTS COVERED BY SEPARATE DEVELOPMENT APPLICATION
- 1-BEDROOM
- 2-BEDROOM
- 3-BEDROOM
- 4-BEDROOM
- PENTHOUSE
- BALCONY
- WINTERGARDEN
- RETAIL
- BUILDING ENVELOPE BOUNDARY
- DEVELOPMENT APPLICATION BOUNDARY
- LINE OF BUILDING OVER


NOTES

SLIDING DOORS TO BALCONIES AND WINTERGARDENS TO HAVE MINIMUM 45% OPENING AREA.

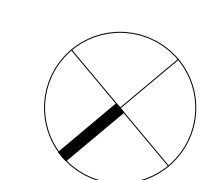




KEY PLAN

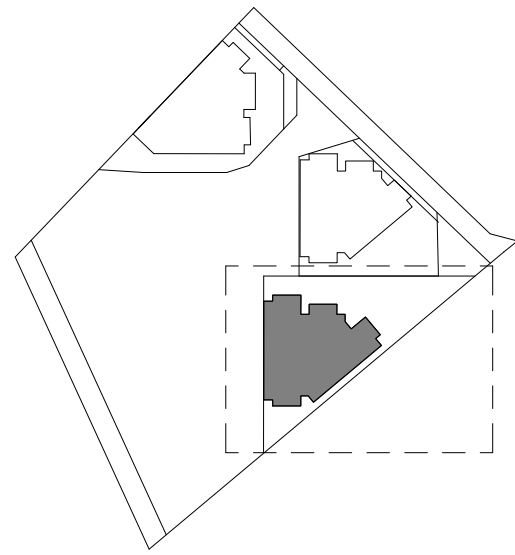


LEGEND

- ELEMENTS COVERED BY SEPARATE DEVELOPMENT APPLICATION
- 1-BEDROOM
- 2-BEDROOM
- 3-BEDROOM
- 4-BEDROOM
- PENTHOUSE
- BALCONY
- WINTERGARDEN
- RETAIL
- BUILDING ENVELOPE BOUNDARY
- DEVELOPMENT APPLICATION BOUNDARY
- LINE OF BUILDING OVER

NOTES

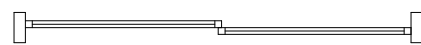


SLIDING DOORS TO BALCONIES AND WINTERGARDENS TO HAVE MINIMUM 45% OPENING AREA.



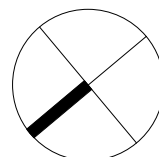





KEY PLAN

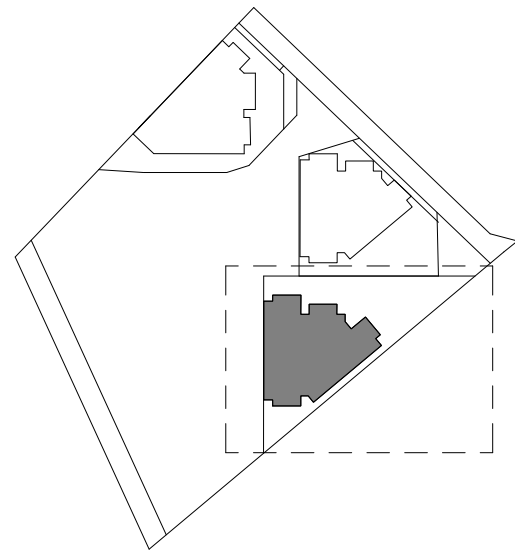


LEGEND

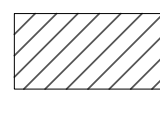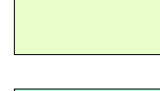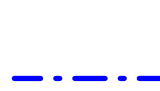
-  ELEMENTS COVERED BY SEPARATE DEVELOPMENT APPLICATION
-  1-BEDROOM
-  2-BEDROOM
-  3-BEDROOM
-  4-BEDROOM
-  PENTHOUSE
-  BALCONY
-  WINTERGARDEN
-  RETAIL
-  BUILDING ENVELOPE BOUNDARY
-  DEVELOPMENT APPLICATION BOUNDARY
-  LINE OF BUILDING OVER

NOTES

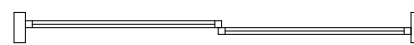


SLIDING DOORS TO BALCONIES AND WINTERGARDENS TO HAVE MINIMUM 45% OPENING AREA.

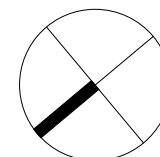

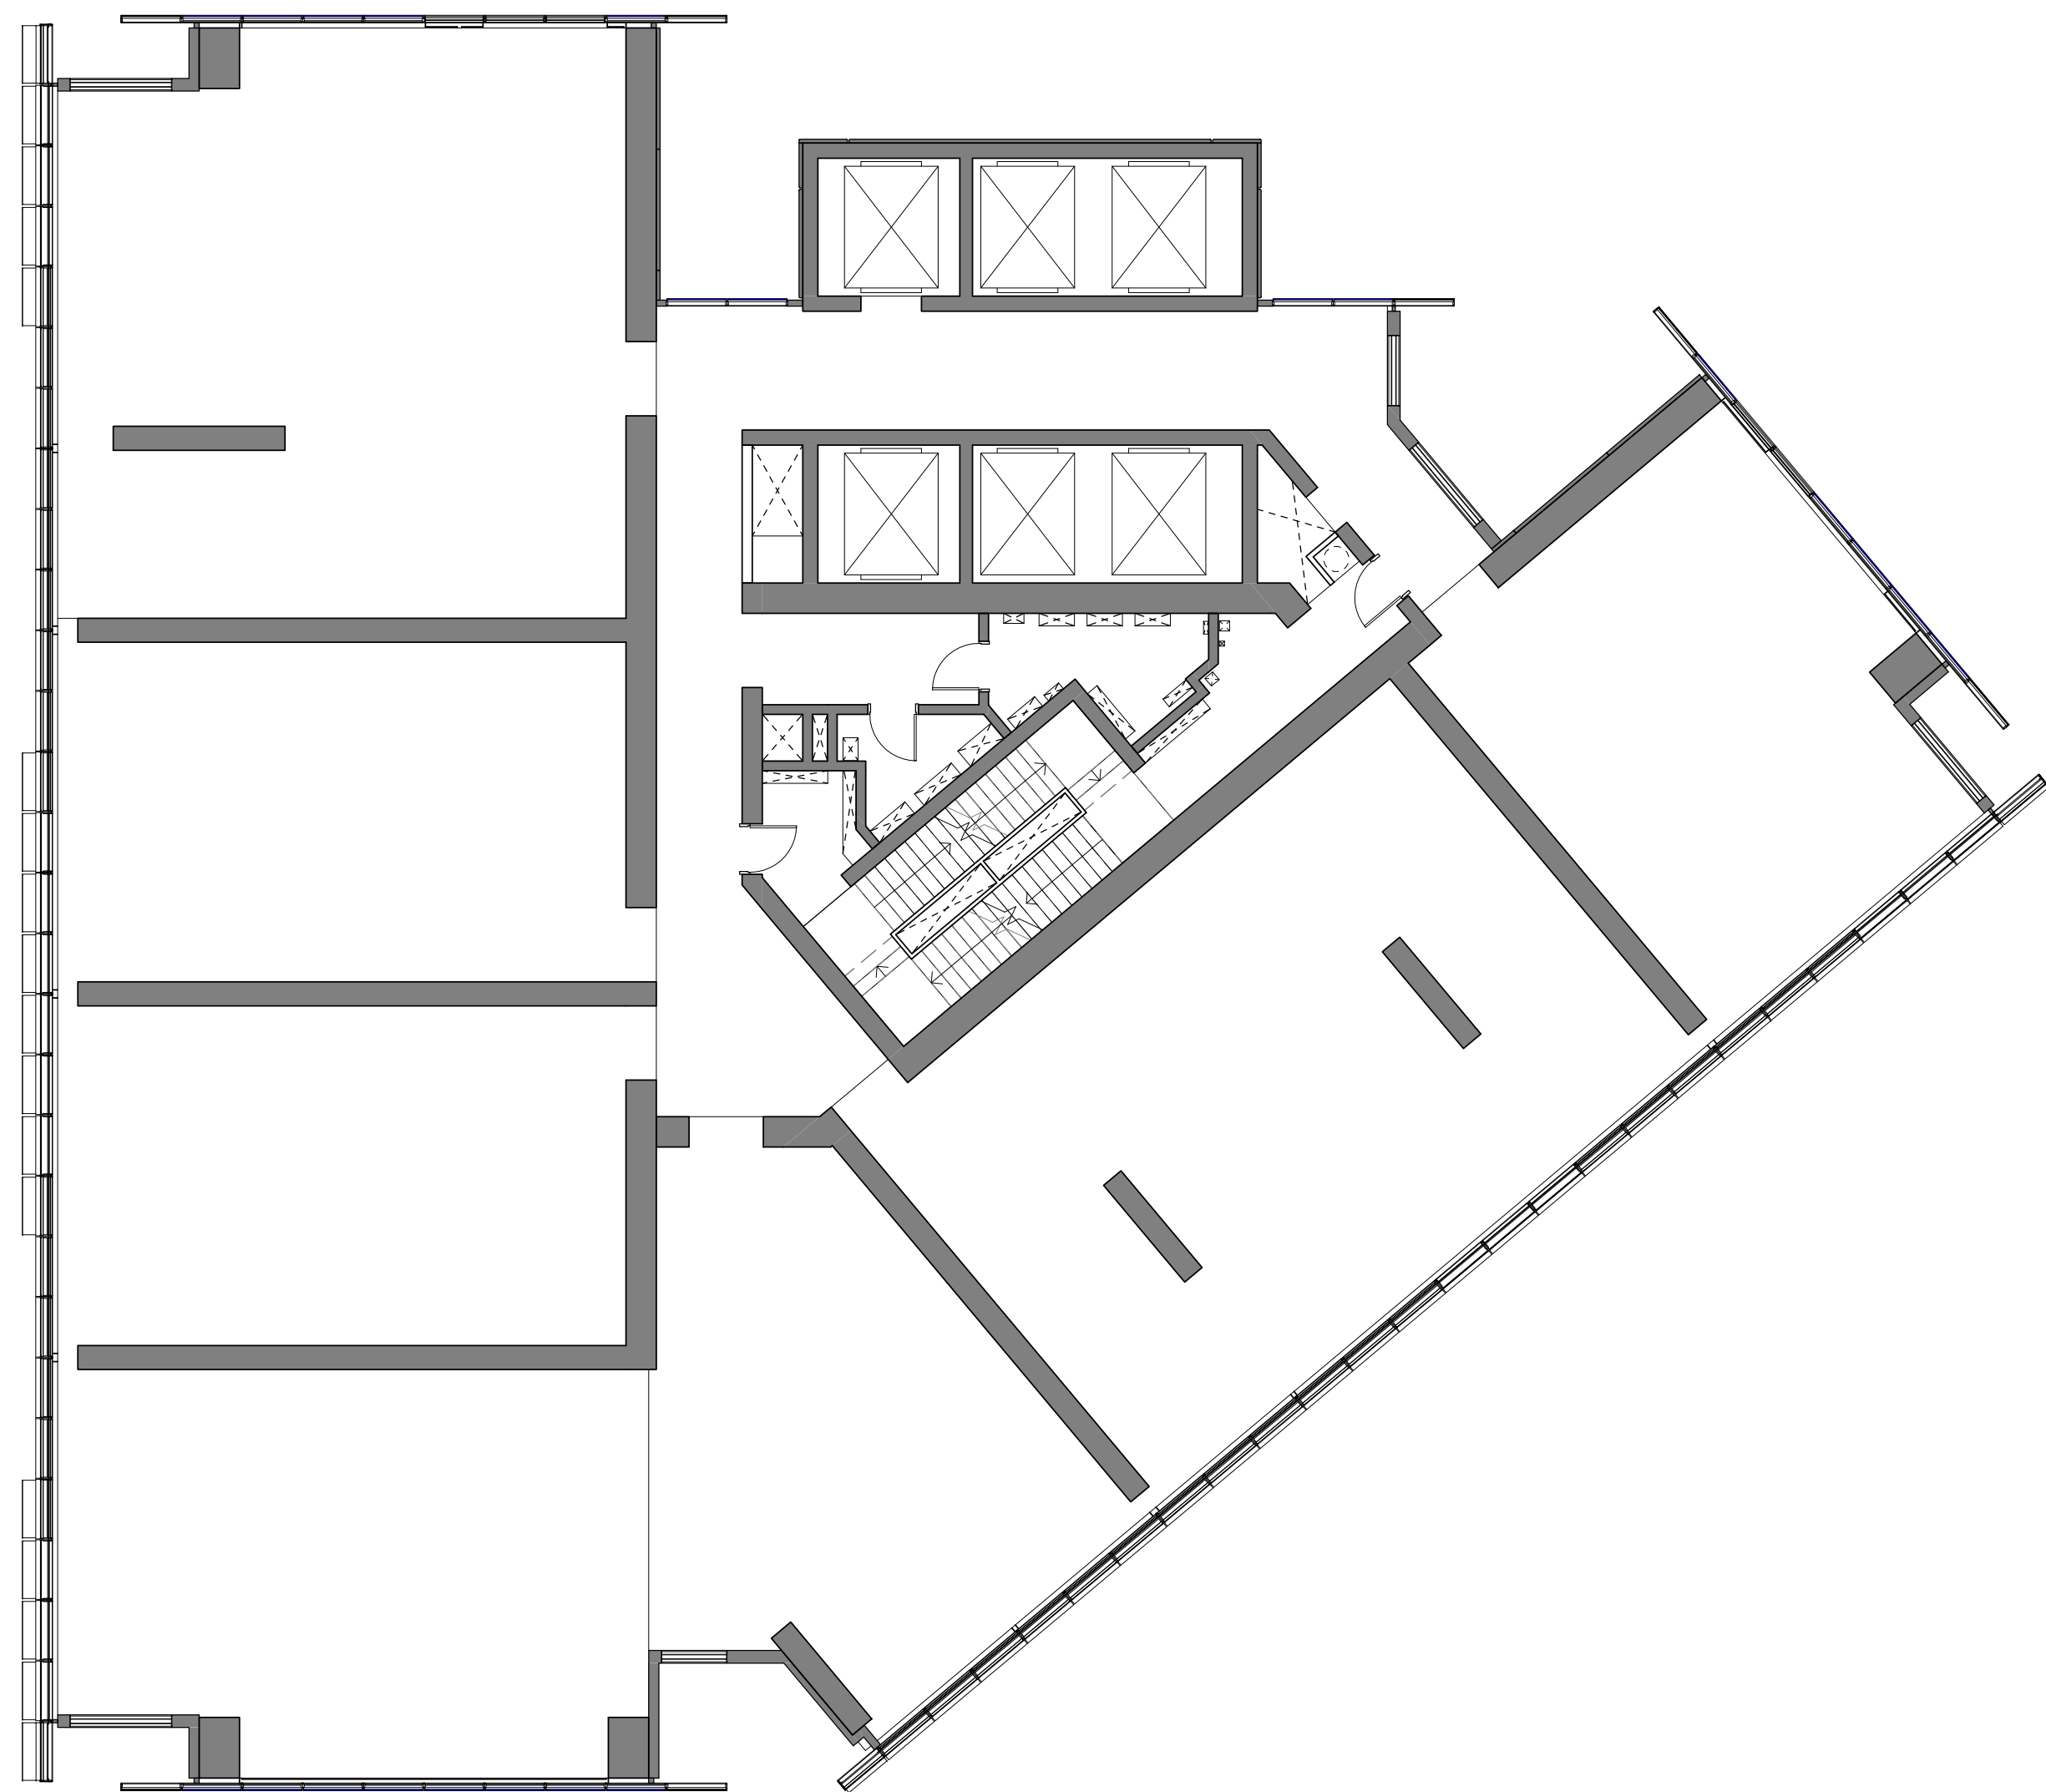


KEY PLAN

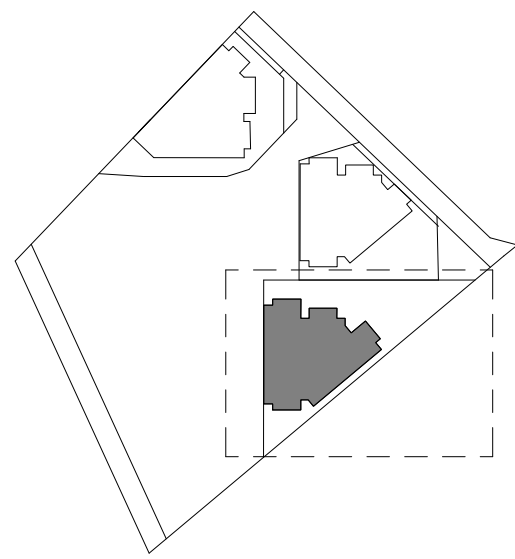

LEGEND


- ELEMENTS COVERED BY SEPARATE DEVELOPMENT APPLICATION
- 1-BEDROOM
- 2-BEDROOM
- 3-BEDROOM
- 4-BEDROOM
- PENTHOUSE
- BALCONY
- WINTERGARDEN
- RETAIL
- BUILDING ENVELOPE BOUNDARY
- DEVELOPMENT APPLICATION BOUNDARY
- LINE OF BUILDING OVER

NOTES

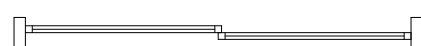


SLIDING DOORS TO BALCONIES AND WINTERGARDENS TO HAVE MINIMUM 45% OPENING AREA.

SERVICES LAYOUTS IN PLANT ROOMS SUBJECT TO DETAILED DESIGN

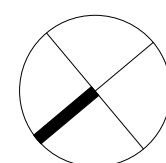




KEY PLAN

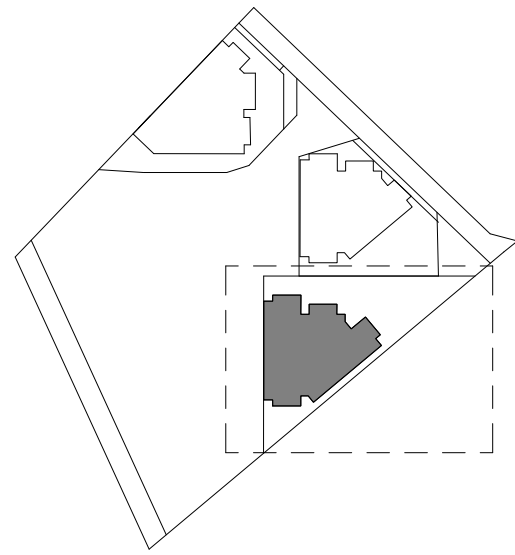


LEGEND

- ELEMENTS COVERED BY SEPARATE DEVELOPMENT APPLICATION
- 1-BEDROOM
- 2-BEDROOM
- 3-BEDROOM
- 4-BEDROOM
- PENTHOUSE
- BALCONY
- WINTERGARDEN
- RETAIL
- BUILDING ENVELOPE BOUNDARY
- DEVELOPMENT APPLICATION BOUNDARY
- LINE OF BUILDING OVER



NOTES

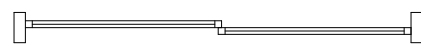

SLIDING DOORS TO BALCONIES AND WINTERGARDENS TO HAVE MINIMUM 45% OPENING AREA.

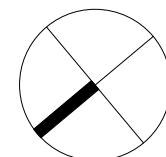


KEY PLAN

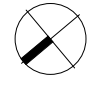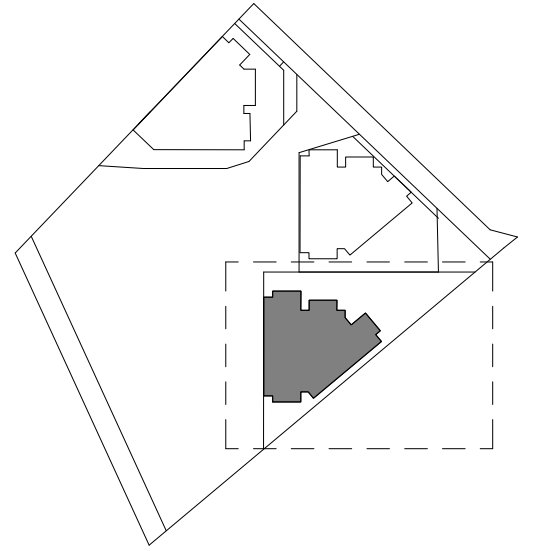


LEGEND

- ELEMENTS COVERED BY SEPARATE DEVELOPMENT APPLICATION
- 1-BEDROOM
- 2-BEDROOM
- 3-BEDROOM
- 4-BEDROOM
- PENTHOUSE
- BALCONY
- WINTERGARDEN
- RETAIL
- BUILDING ENVELOPE BOUNDARY
- DEVELOPMENT APPLICATION BOUNDARY
- LINE OF BUILDING OVER

NOTES

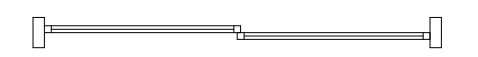

SLIDING DOORS TO BALCONIES AND WINTERGARDENS TO HAVE MINIMUM 45% OPENING AREA.

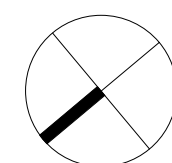

MA-03


MA-02

MA-01

MA-04

MA-05


KEY PLAN

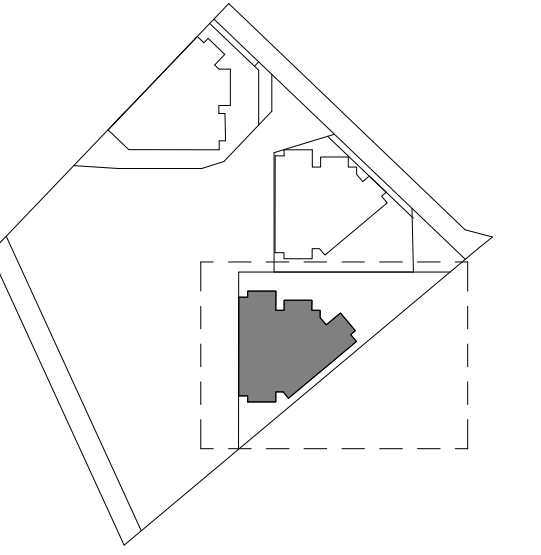

LEGEND

- ELEMENTS COVERED BY SEPARATE DEVELOPMENT APPLICATION
- 1-BEDROOM
- 2-BEDROOM
- 3-BEDROOM
- 4-BEDROOM
- PENTHOUSE
- BALCONY
- WINTERGARDEN
- RETAIL
- BUILDING ENVELOPE BOUNDARY
- DEVELOPMENT APPLICATION BOUNDARY
- LINE OF BUILDING OVER

NOTES

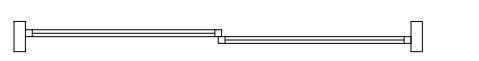

SLIDING DOORS TO BALCONIES AND WINTERGARDENS TO HAVE MINIMUM 45% OPENING AREA.

