

R4A ELEVATION WEST (BARANGAROO AVE)

Scale 1:500 @ A1




Scale 1:1000 @ A3

Drawing: BR4A_ASD_PA1_4002

Date: 15/10/2015

Revision: 16

DEVELOPMENT APPLICATION

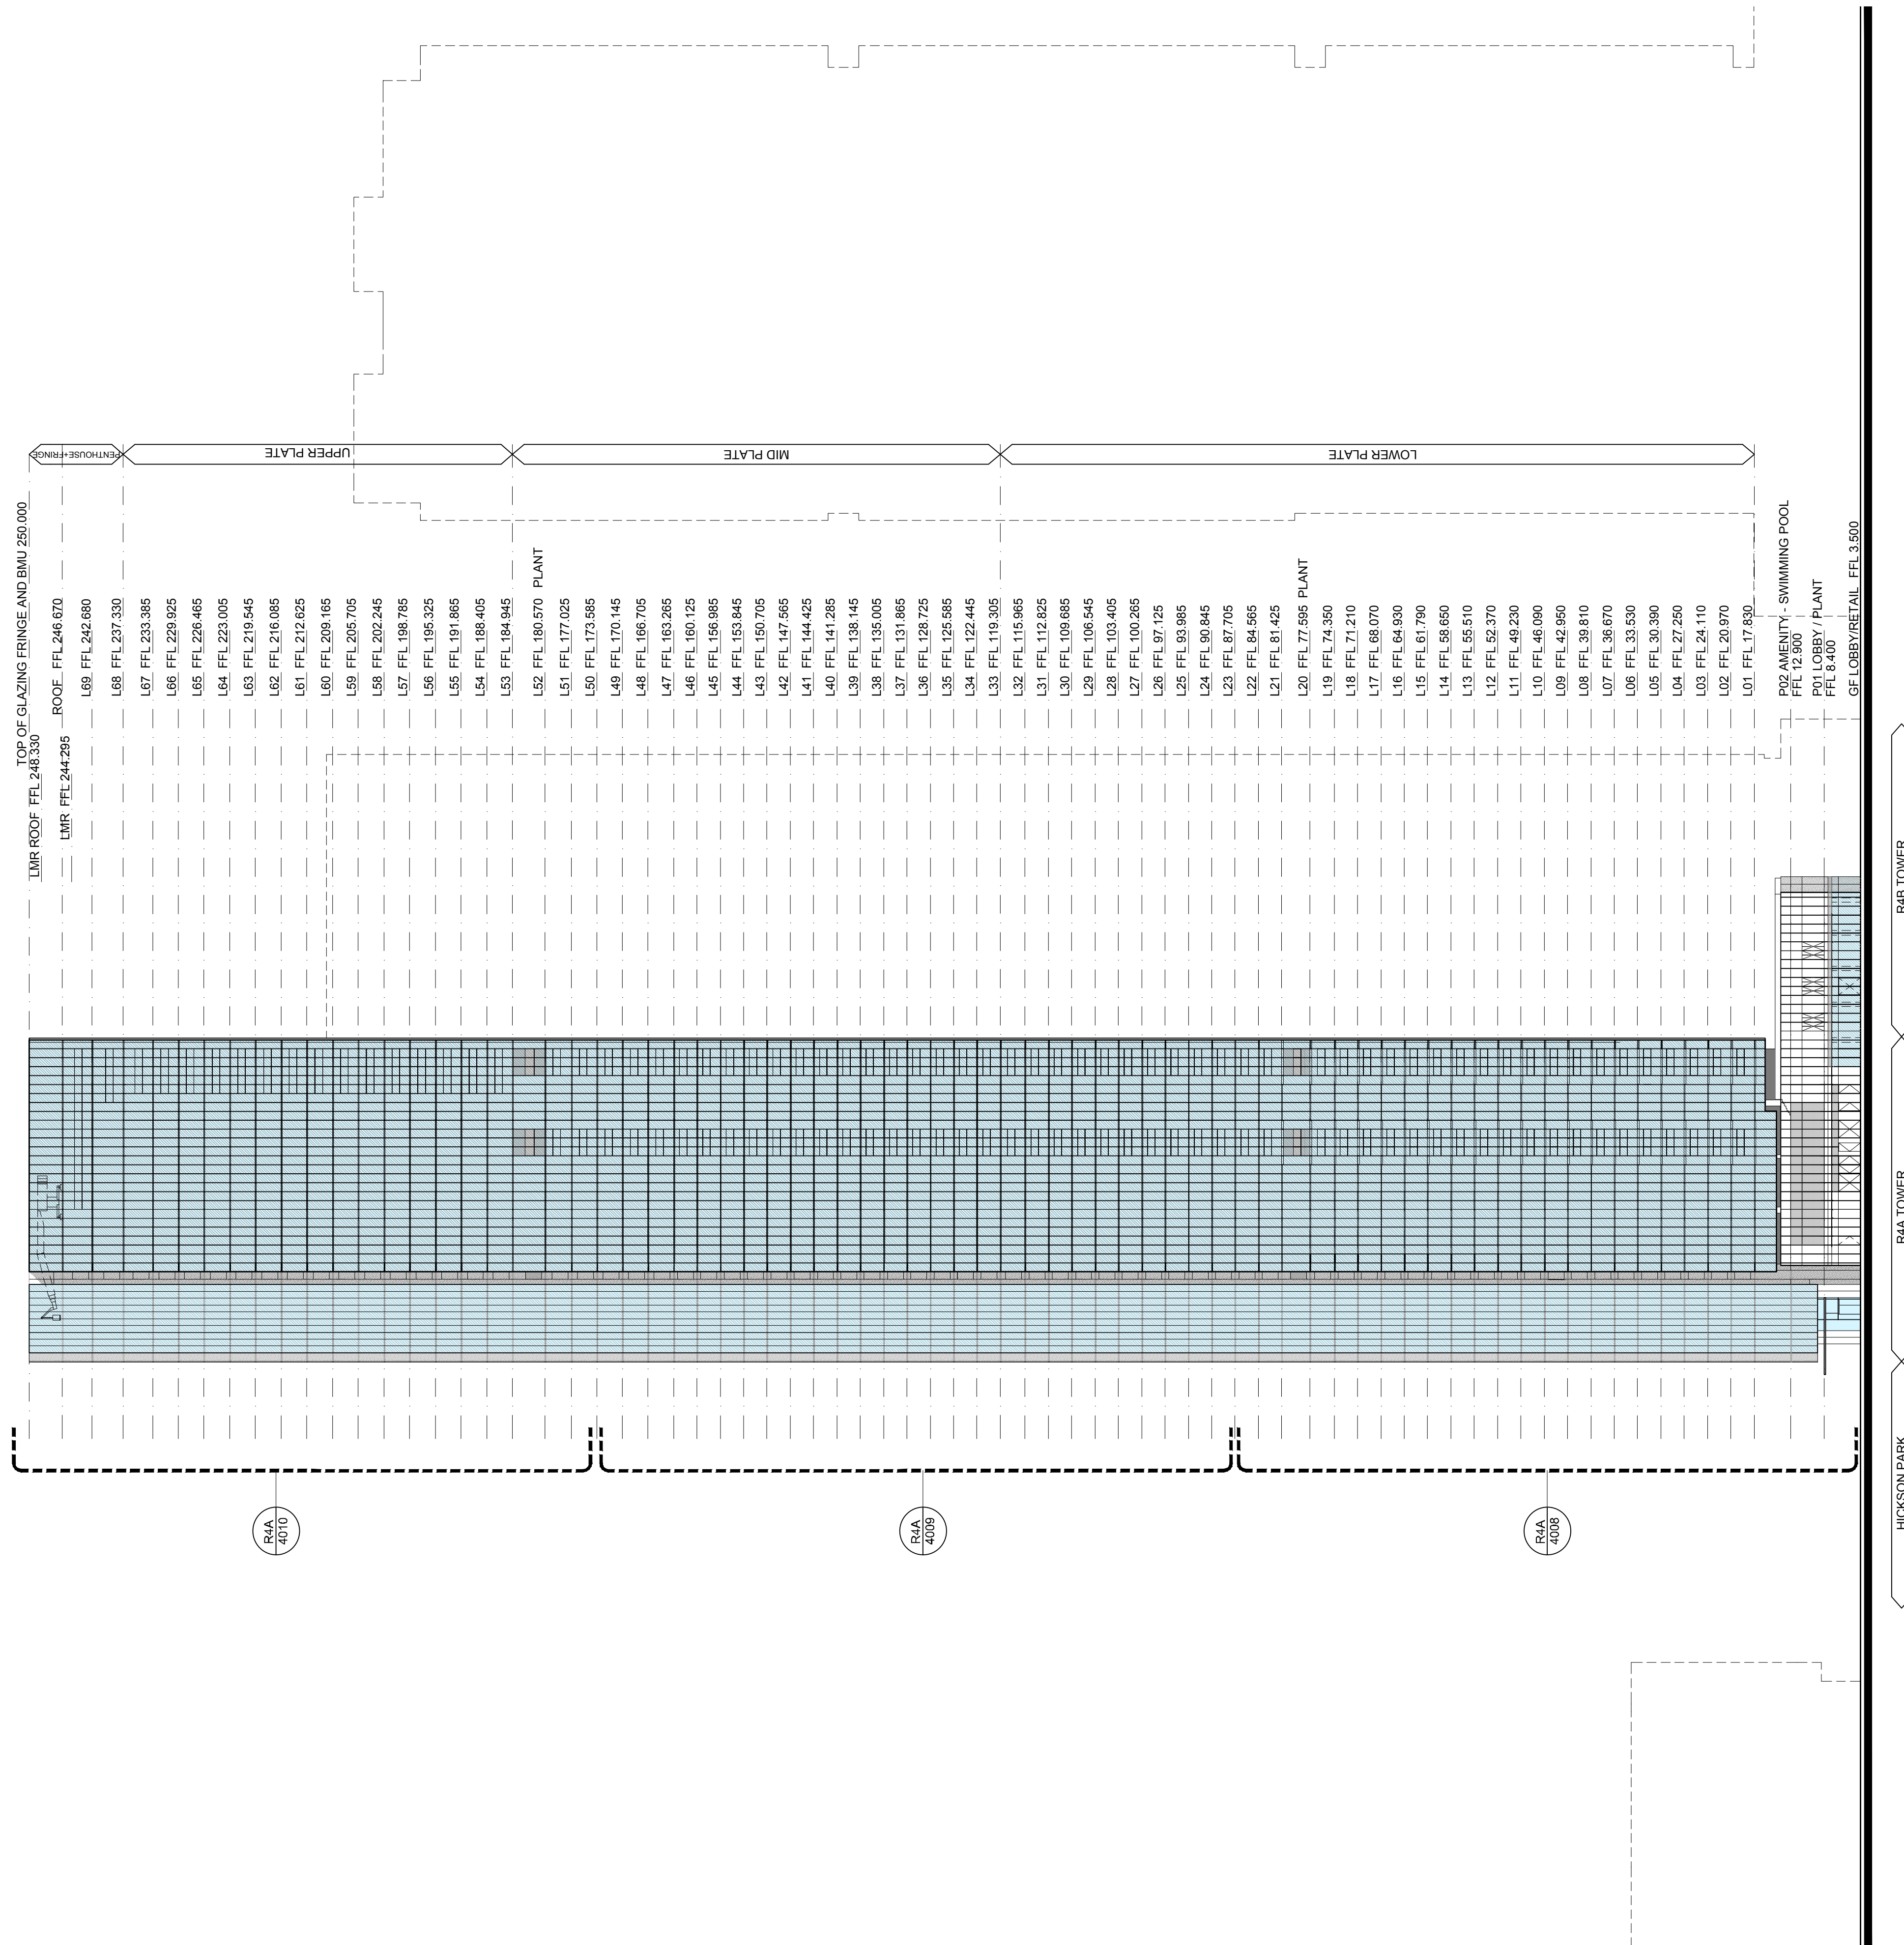

KEY PLAN



R4A ELEVATION SOUTH-EAST (LIFT LOBBY)

Scale 1:500 @ A1

0 25M 50M


Scale 1:1000 @ A3

Drawing: BR4A_ASD_PA1_4003


Date: 15/10/2015

Revision: 16

DEVELOPMENT APPLICATION

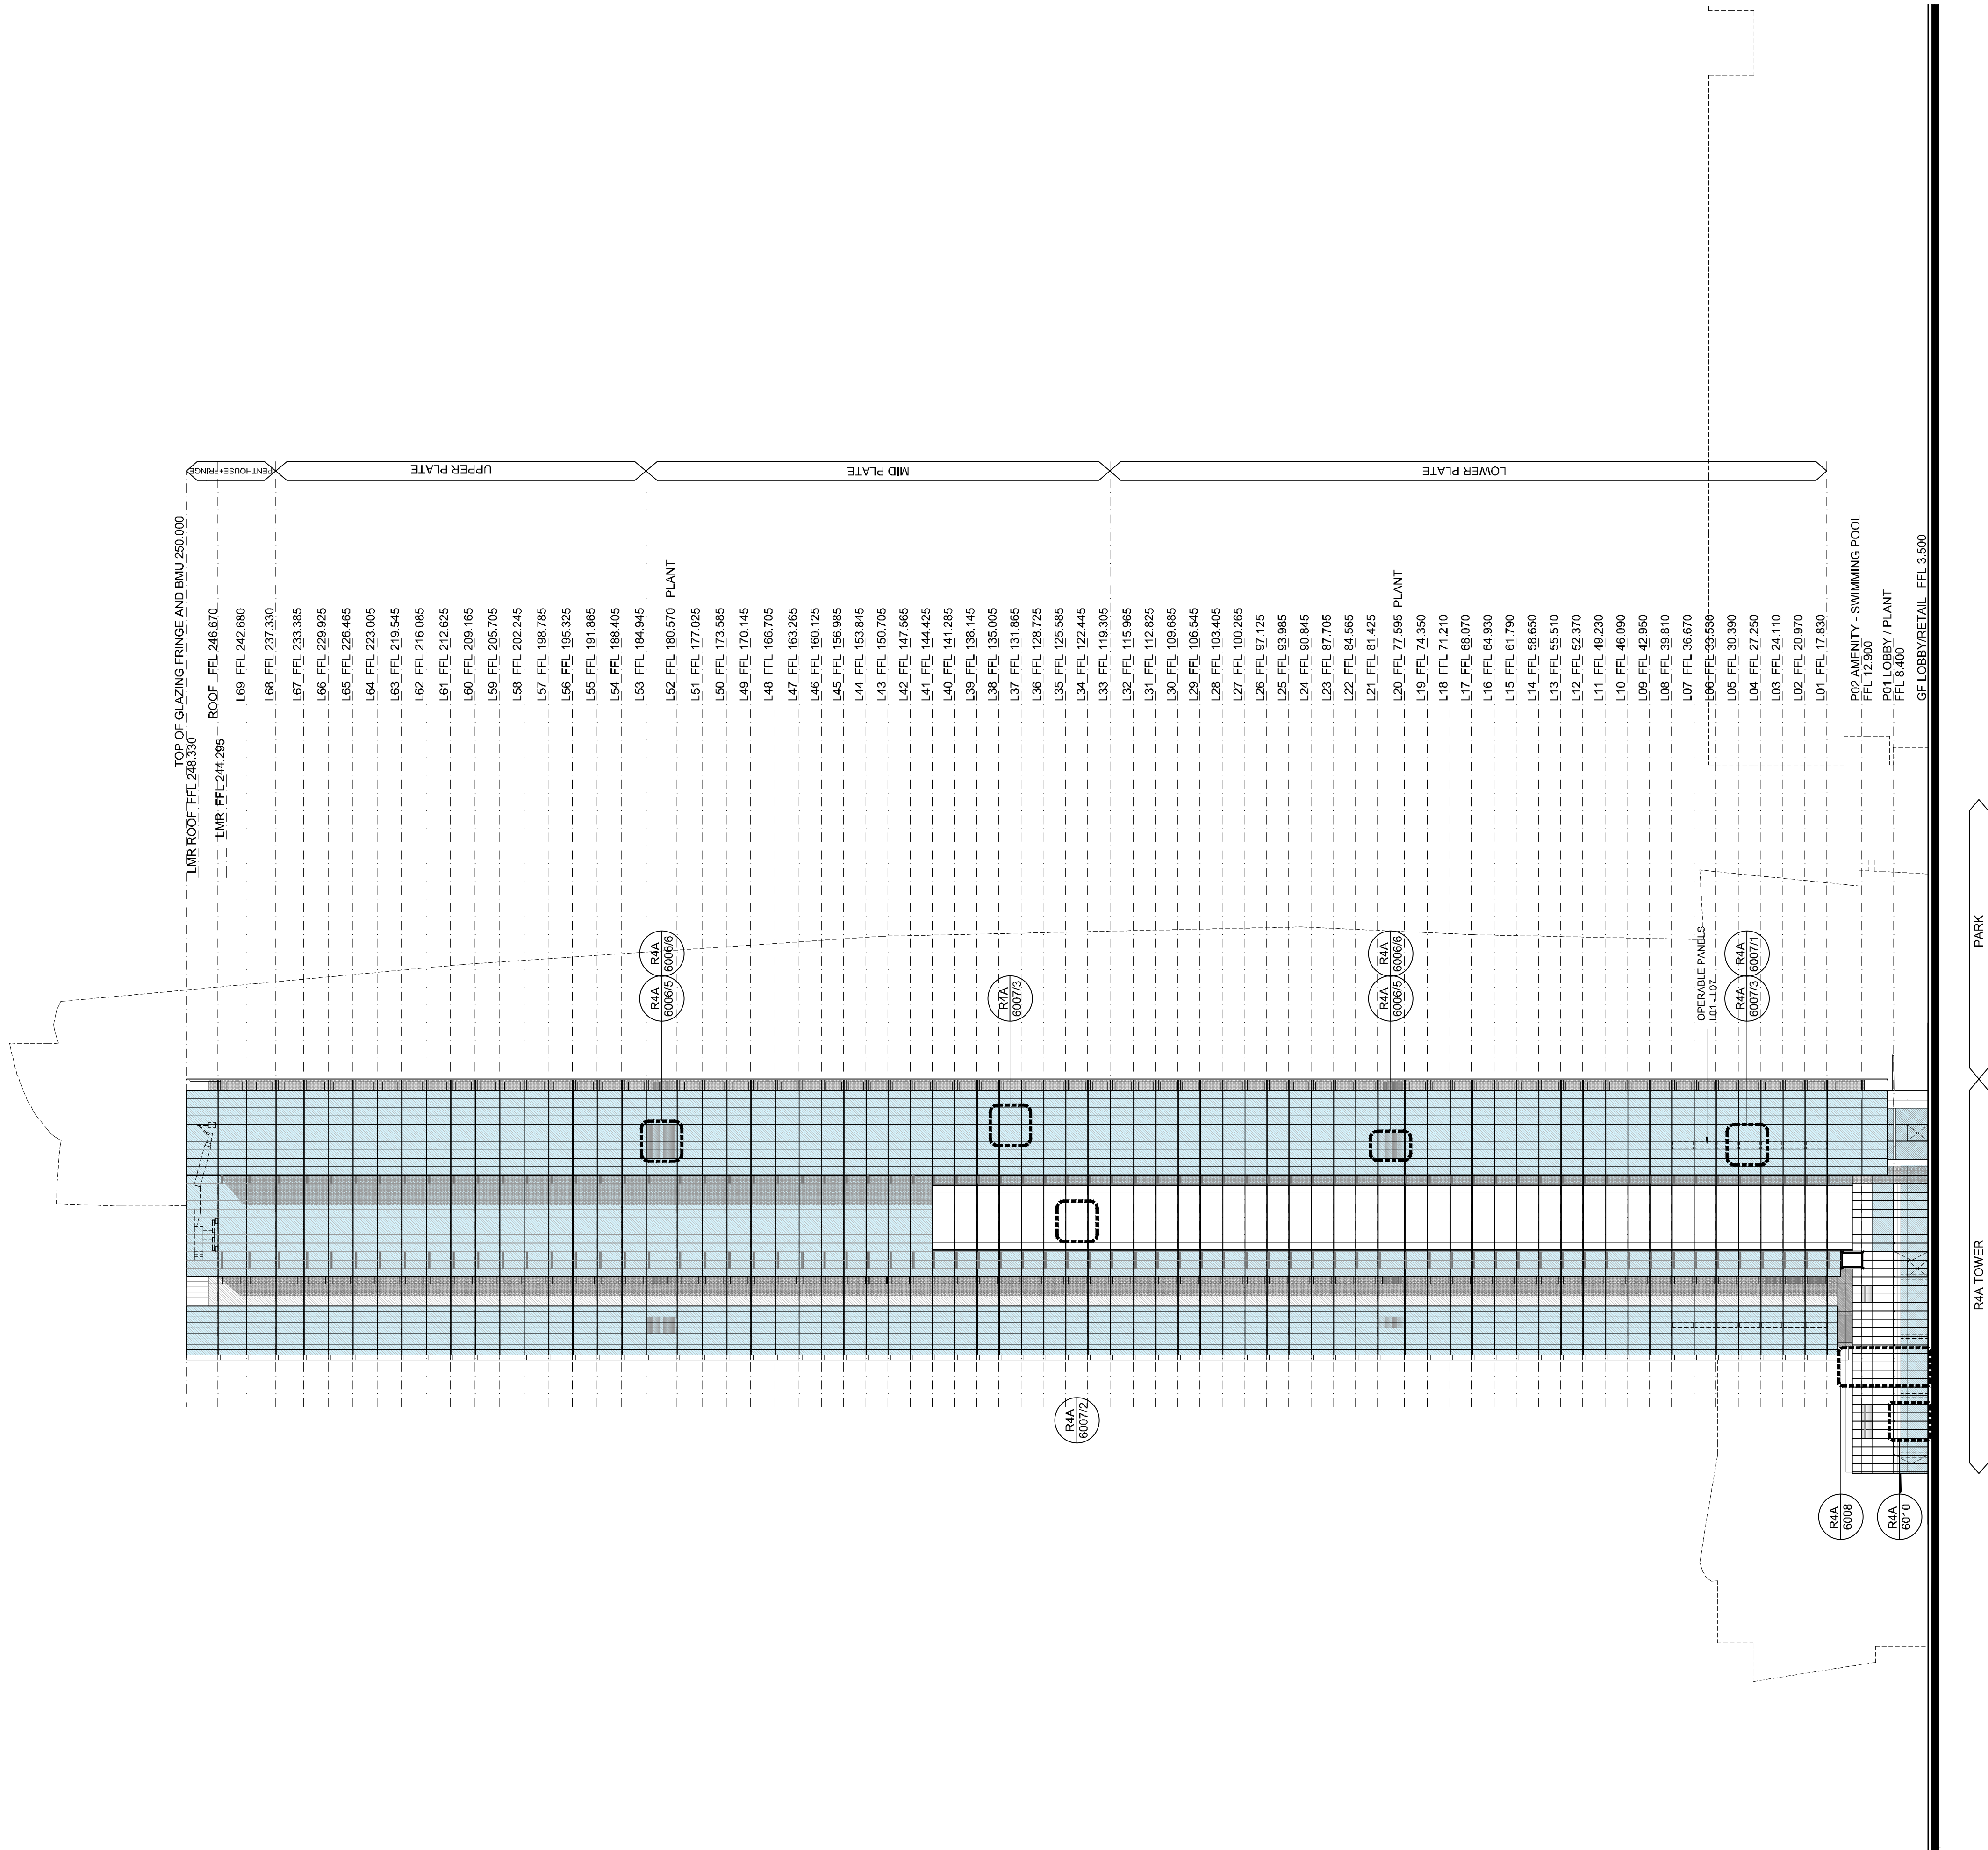

KEY PLAN

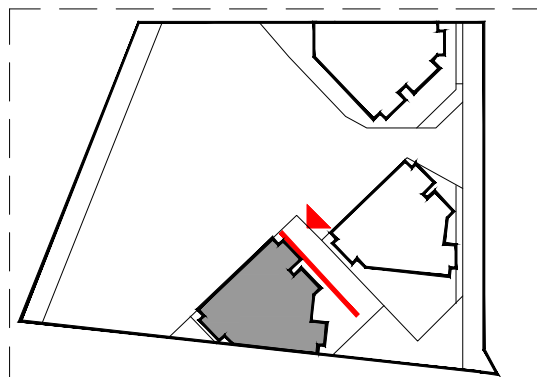

R4A ELEVATION SOUTH (WATERMANS QUAY)

Scale 1:500 @ A1

0 25M 50M


Scale 1:1000 @ A3

Drawing: BR4A_ASD_PA1_4004


Date: 15/10/2015




Revision: 16

DEVELOPMENT APPLICATION

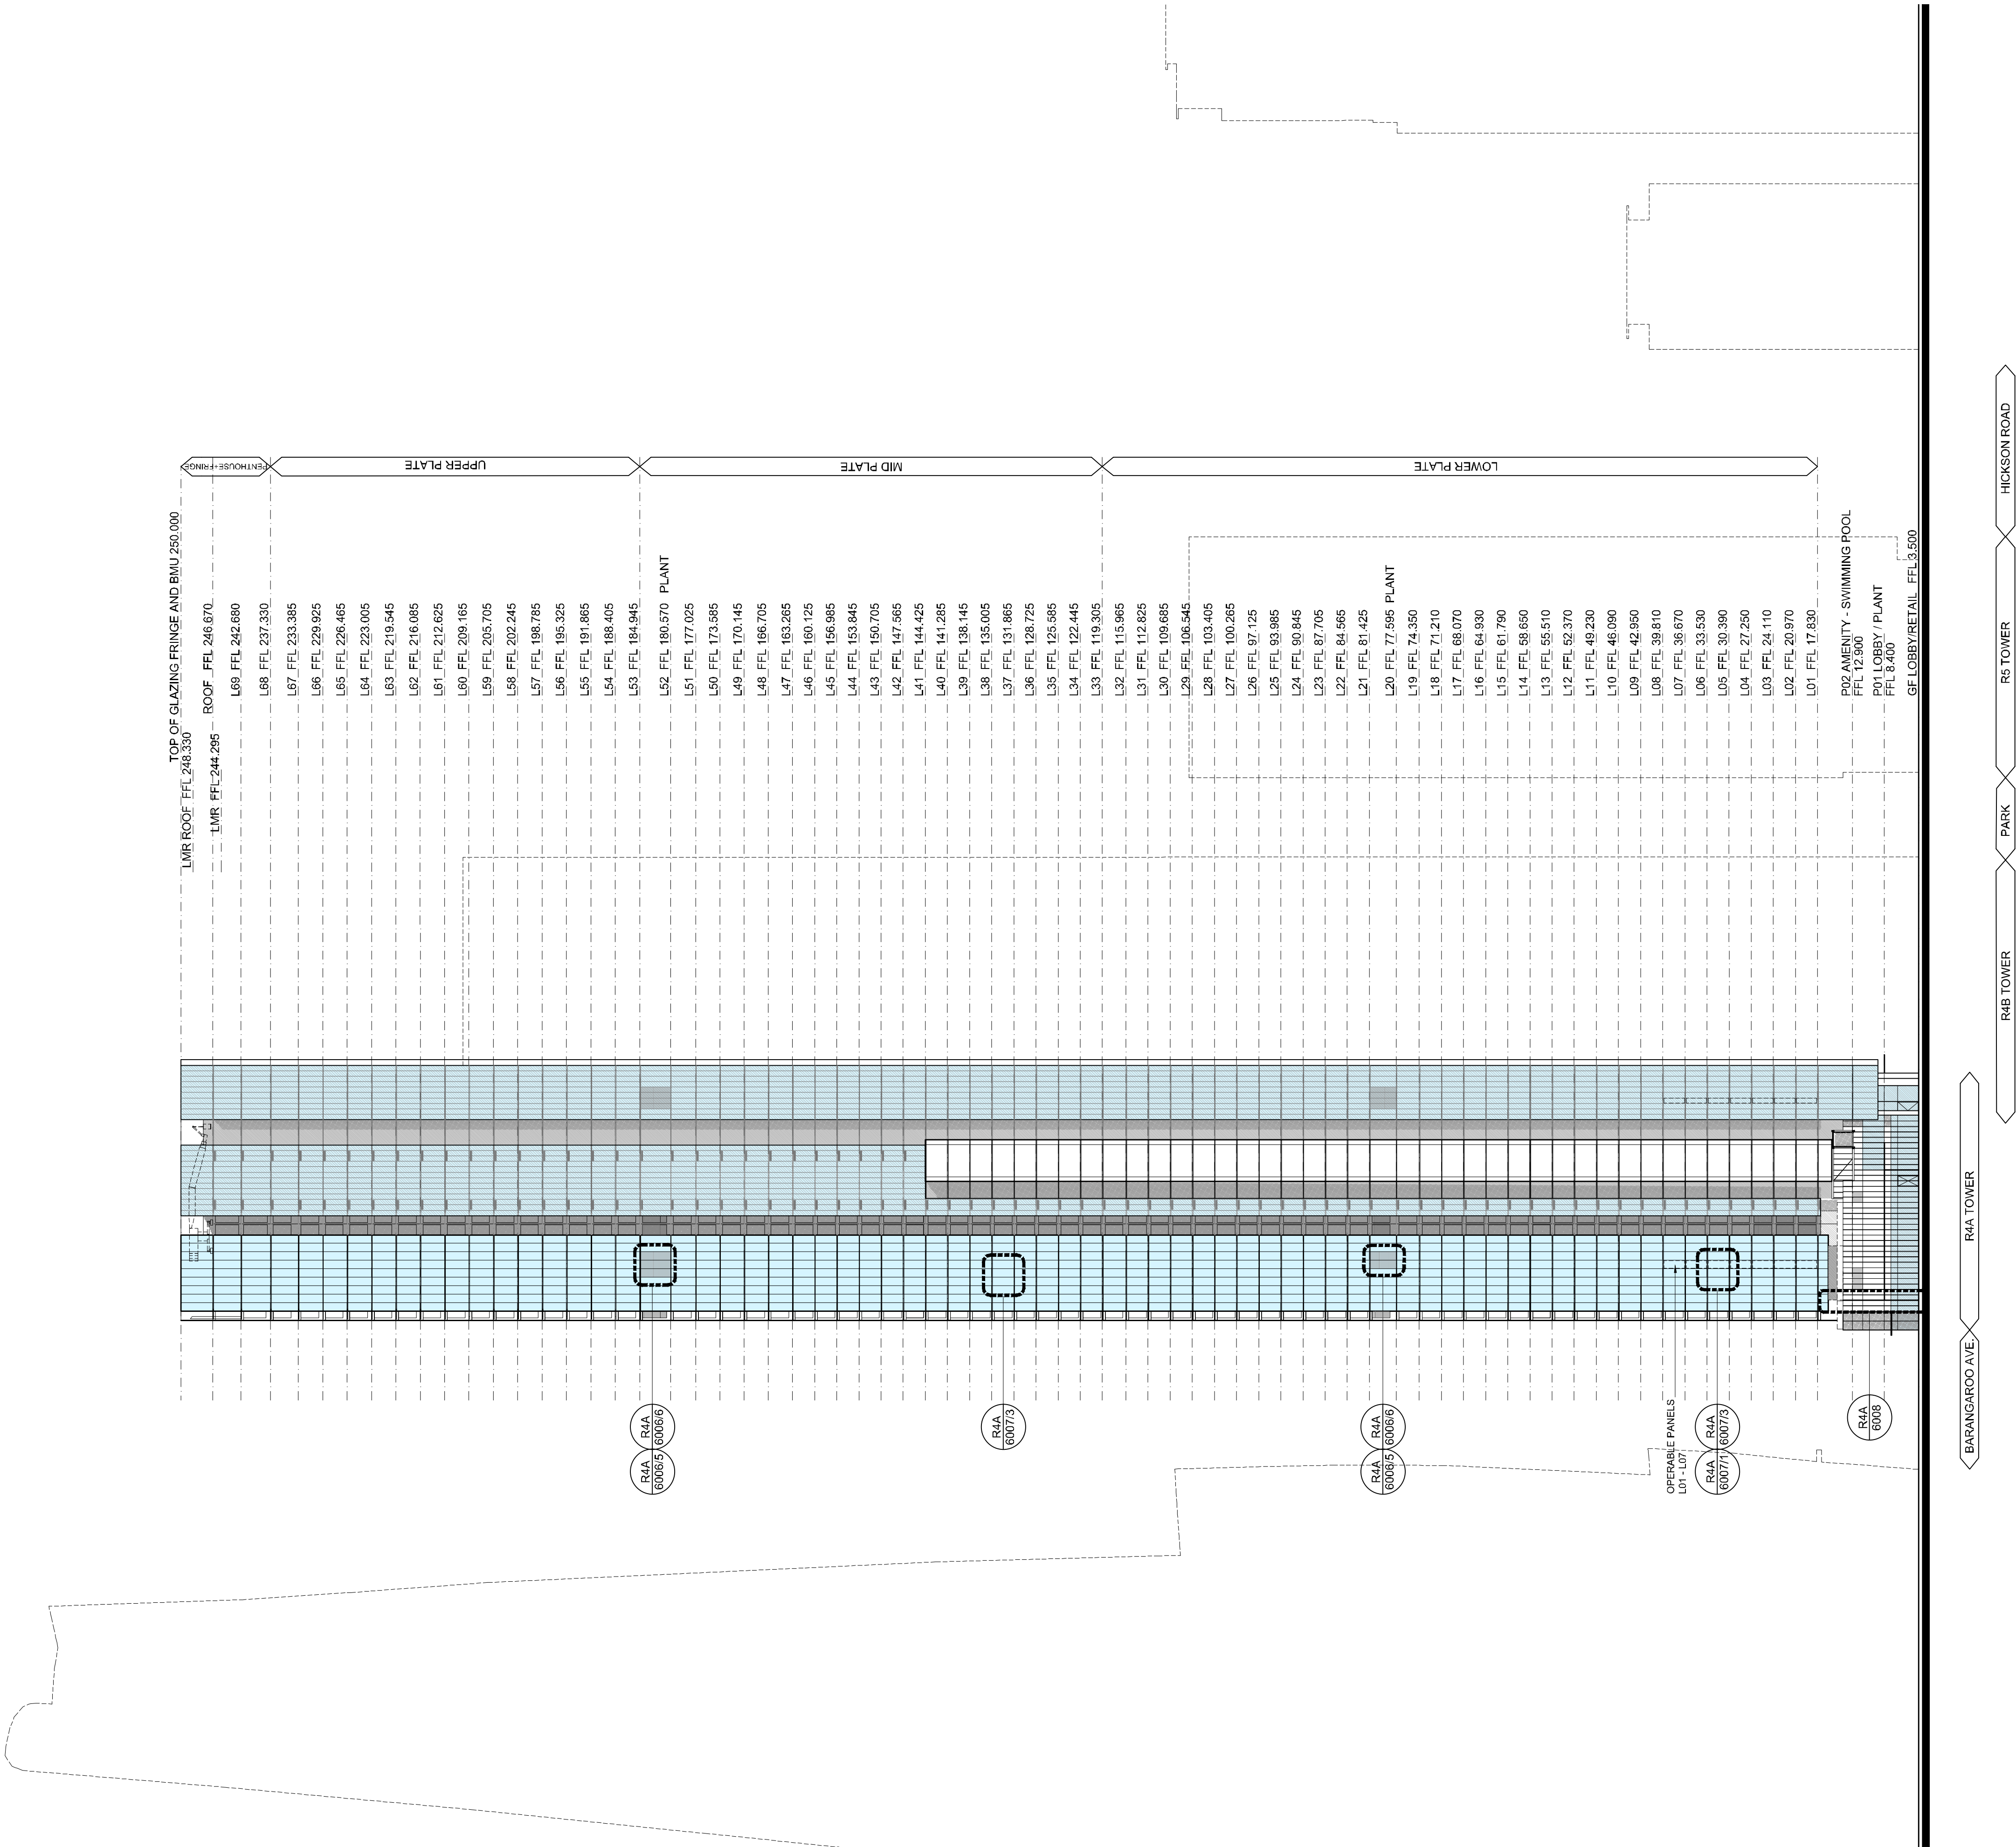

KEY PLAN

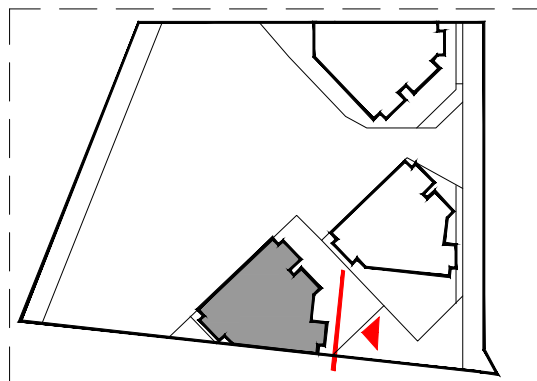

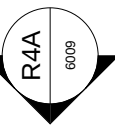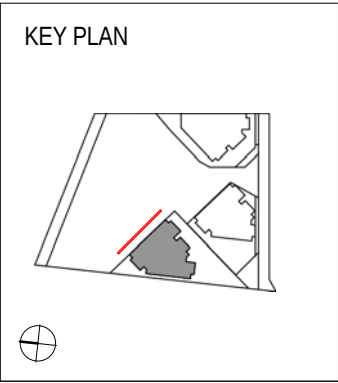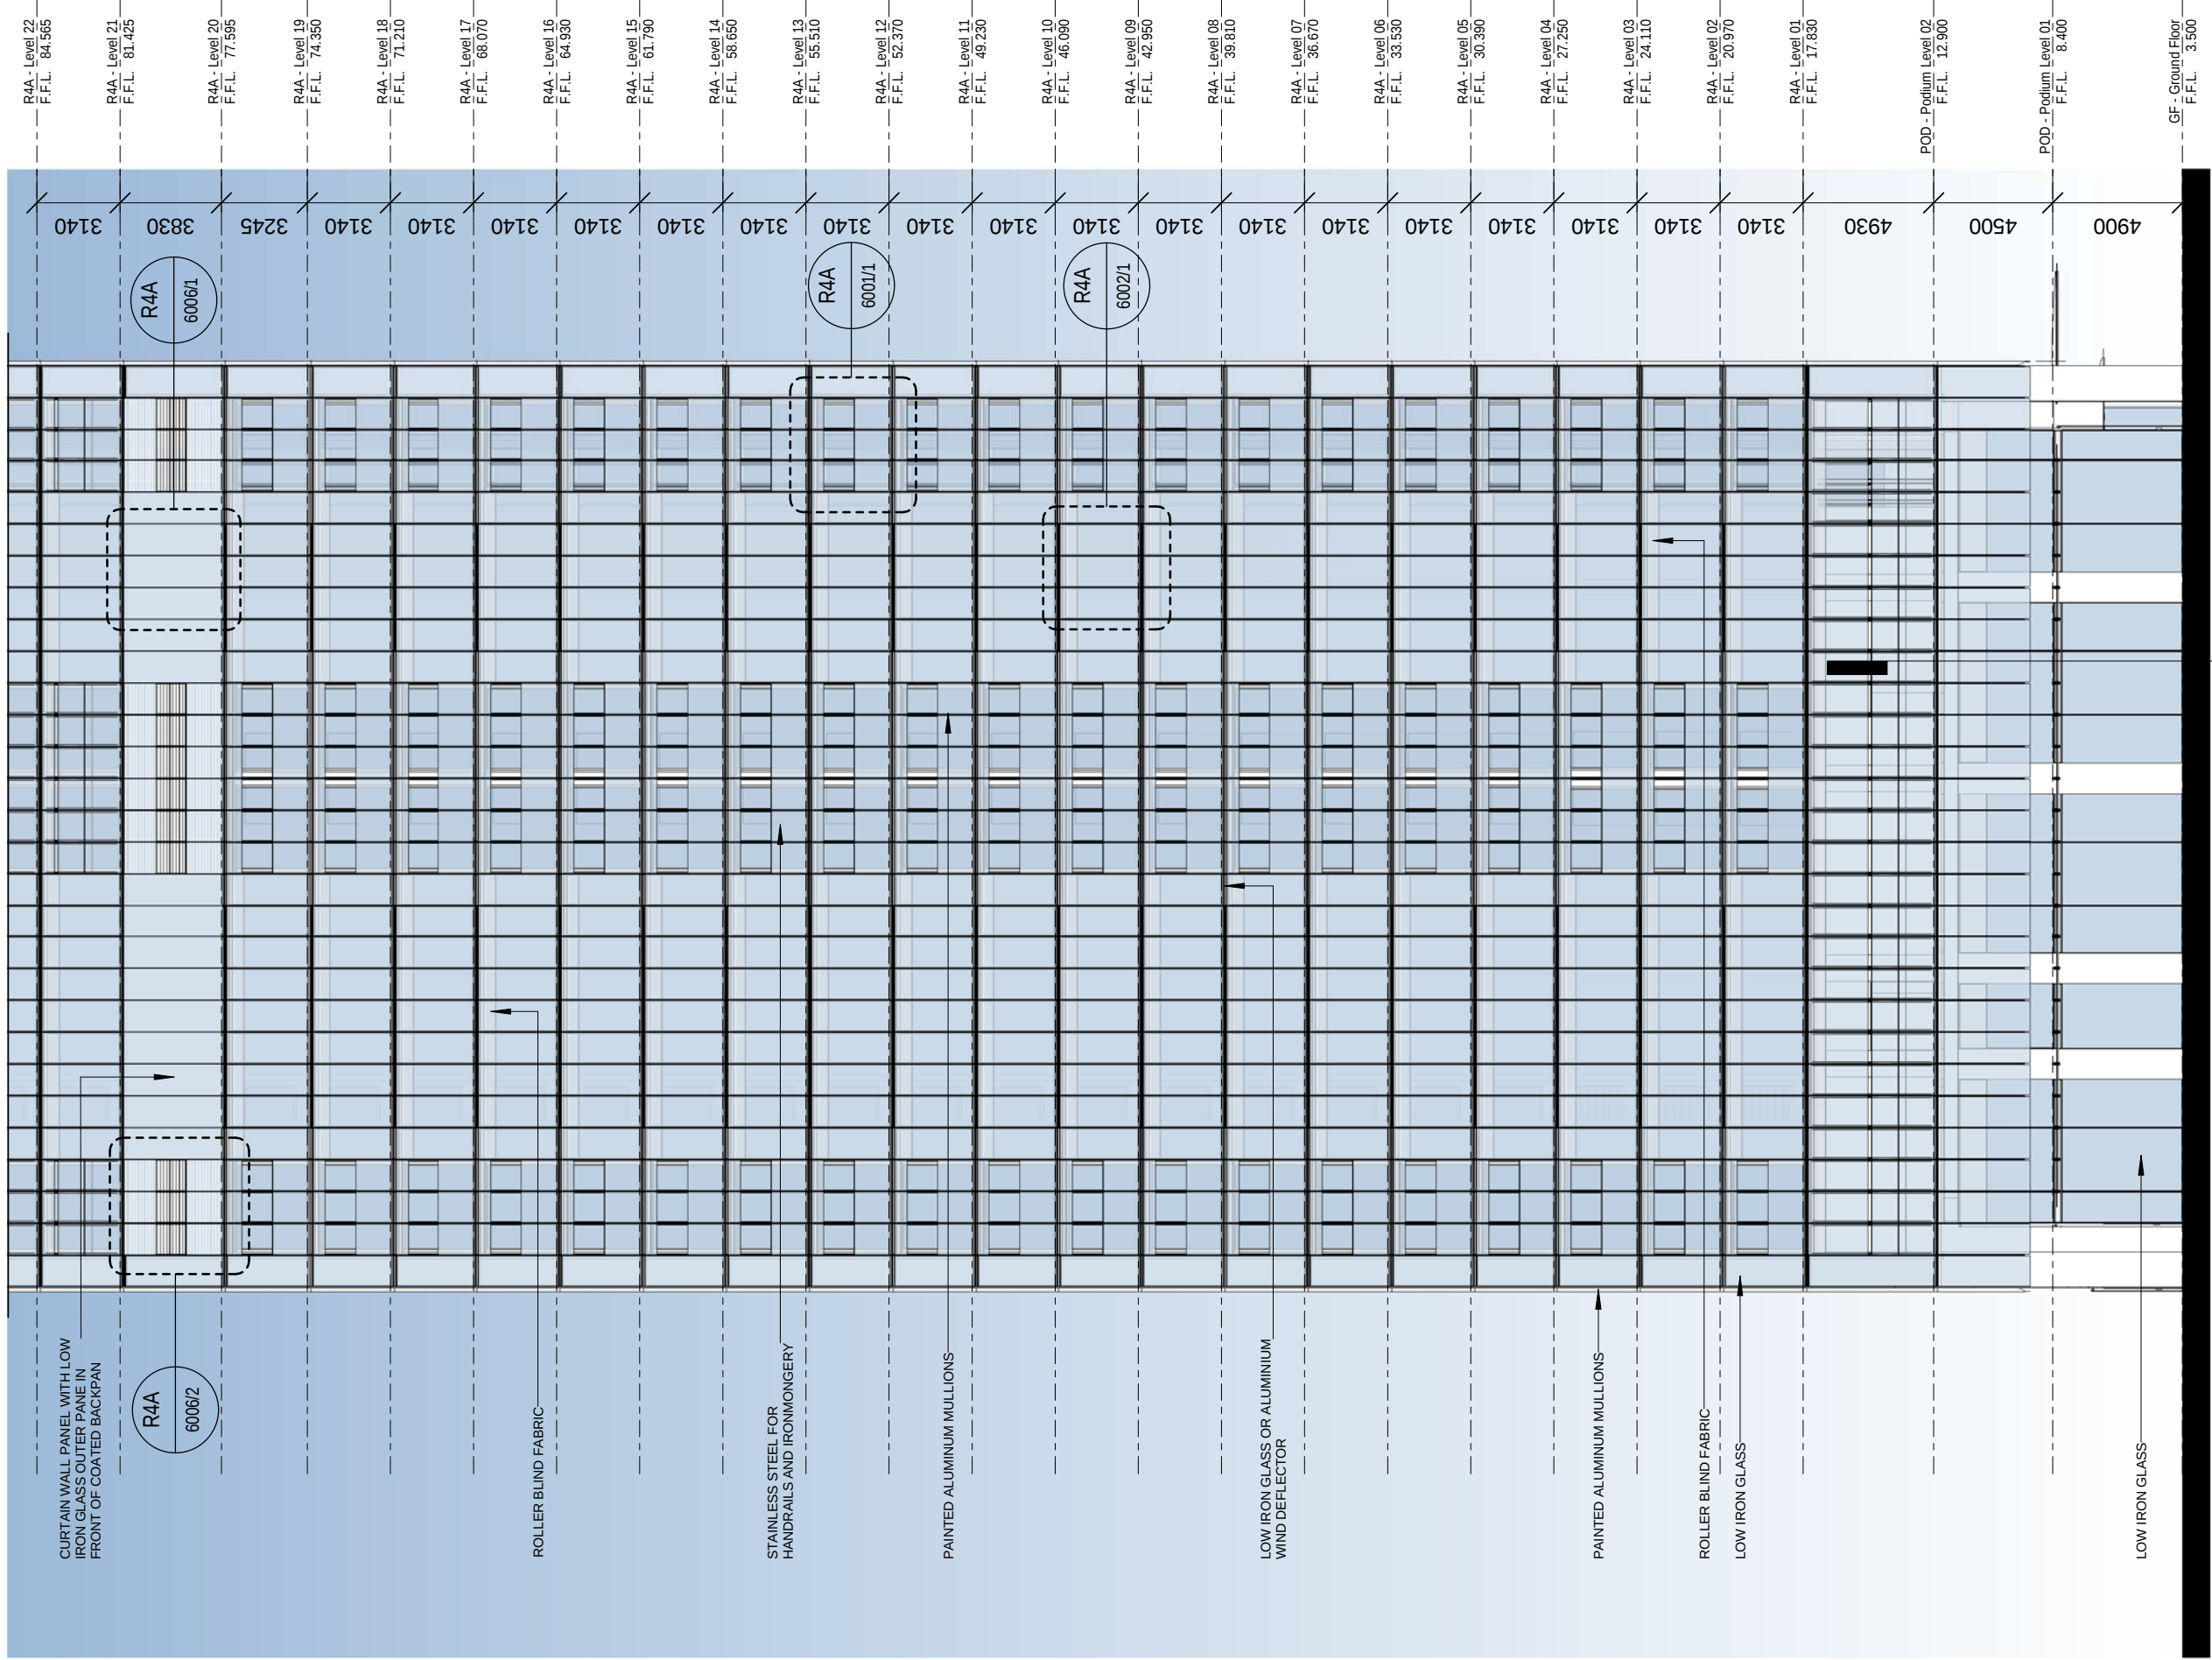

R4A NORTH-EAST ENLARGED ELEVATION (PARK) - LOW RISE

Scale 1 : 250 @ A3





Drawing: BR4A_ASD_PA1_4005

Date: 15/10/2015

Revision: 16

DEVELOPMENT APPLICATION

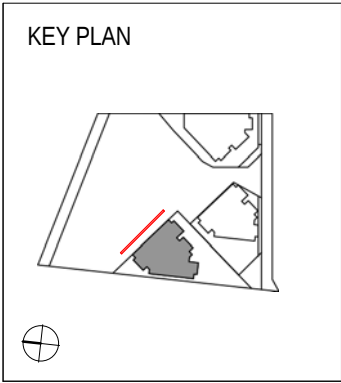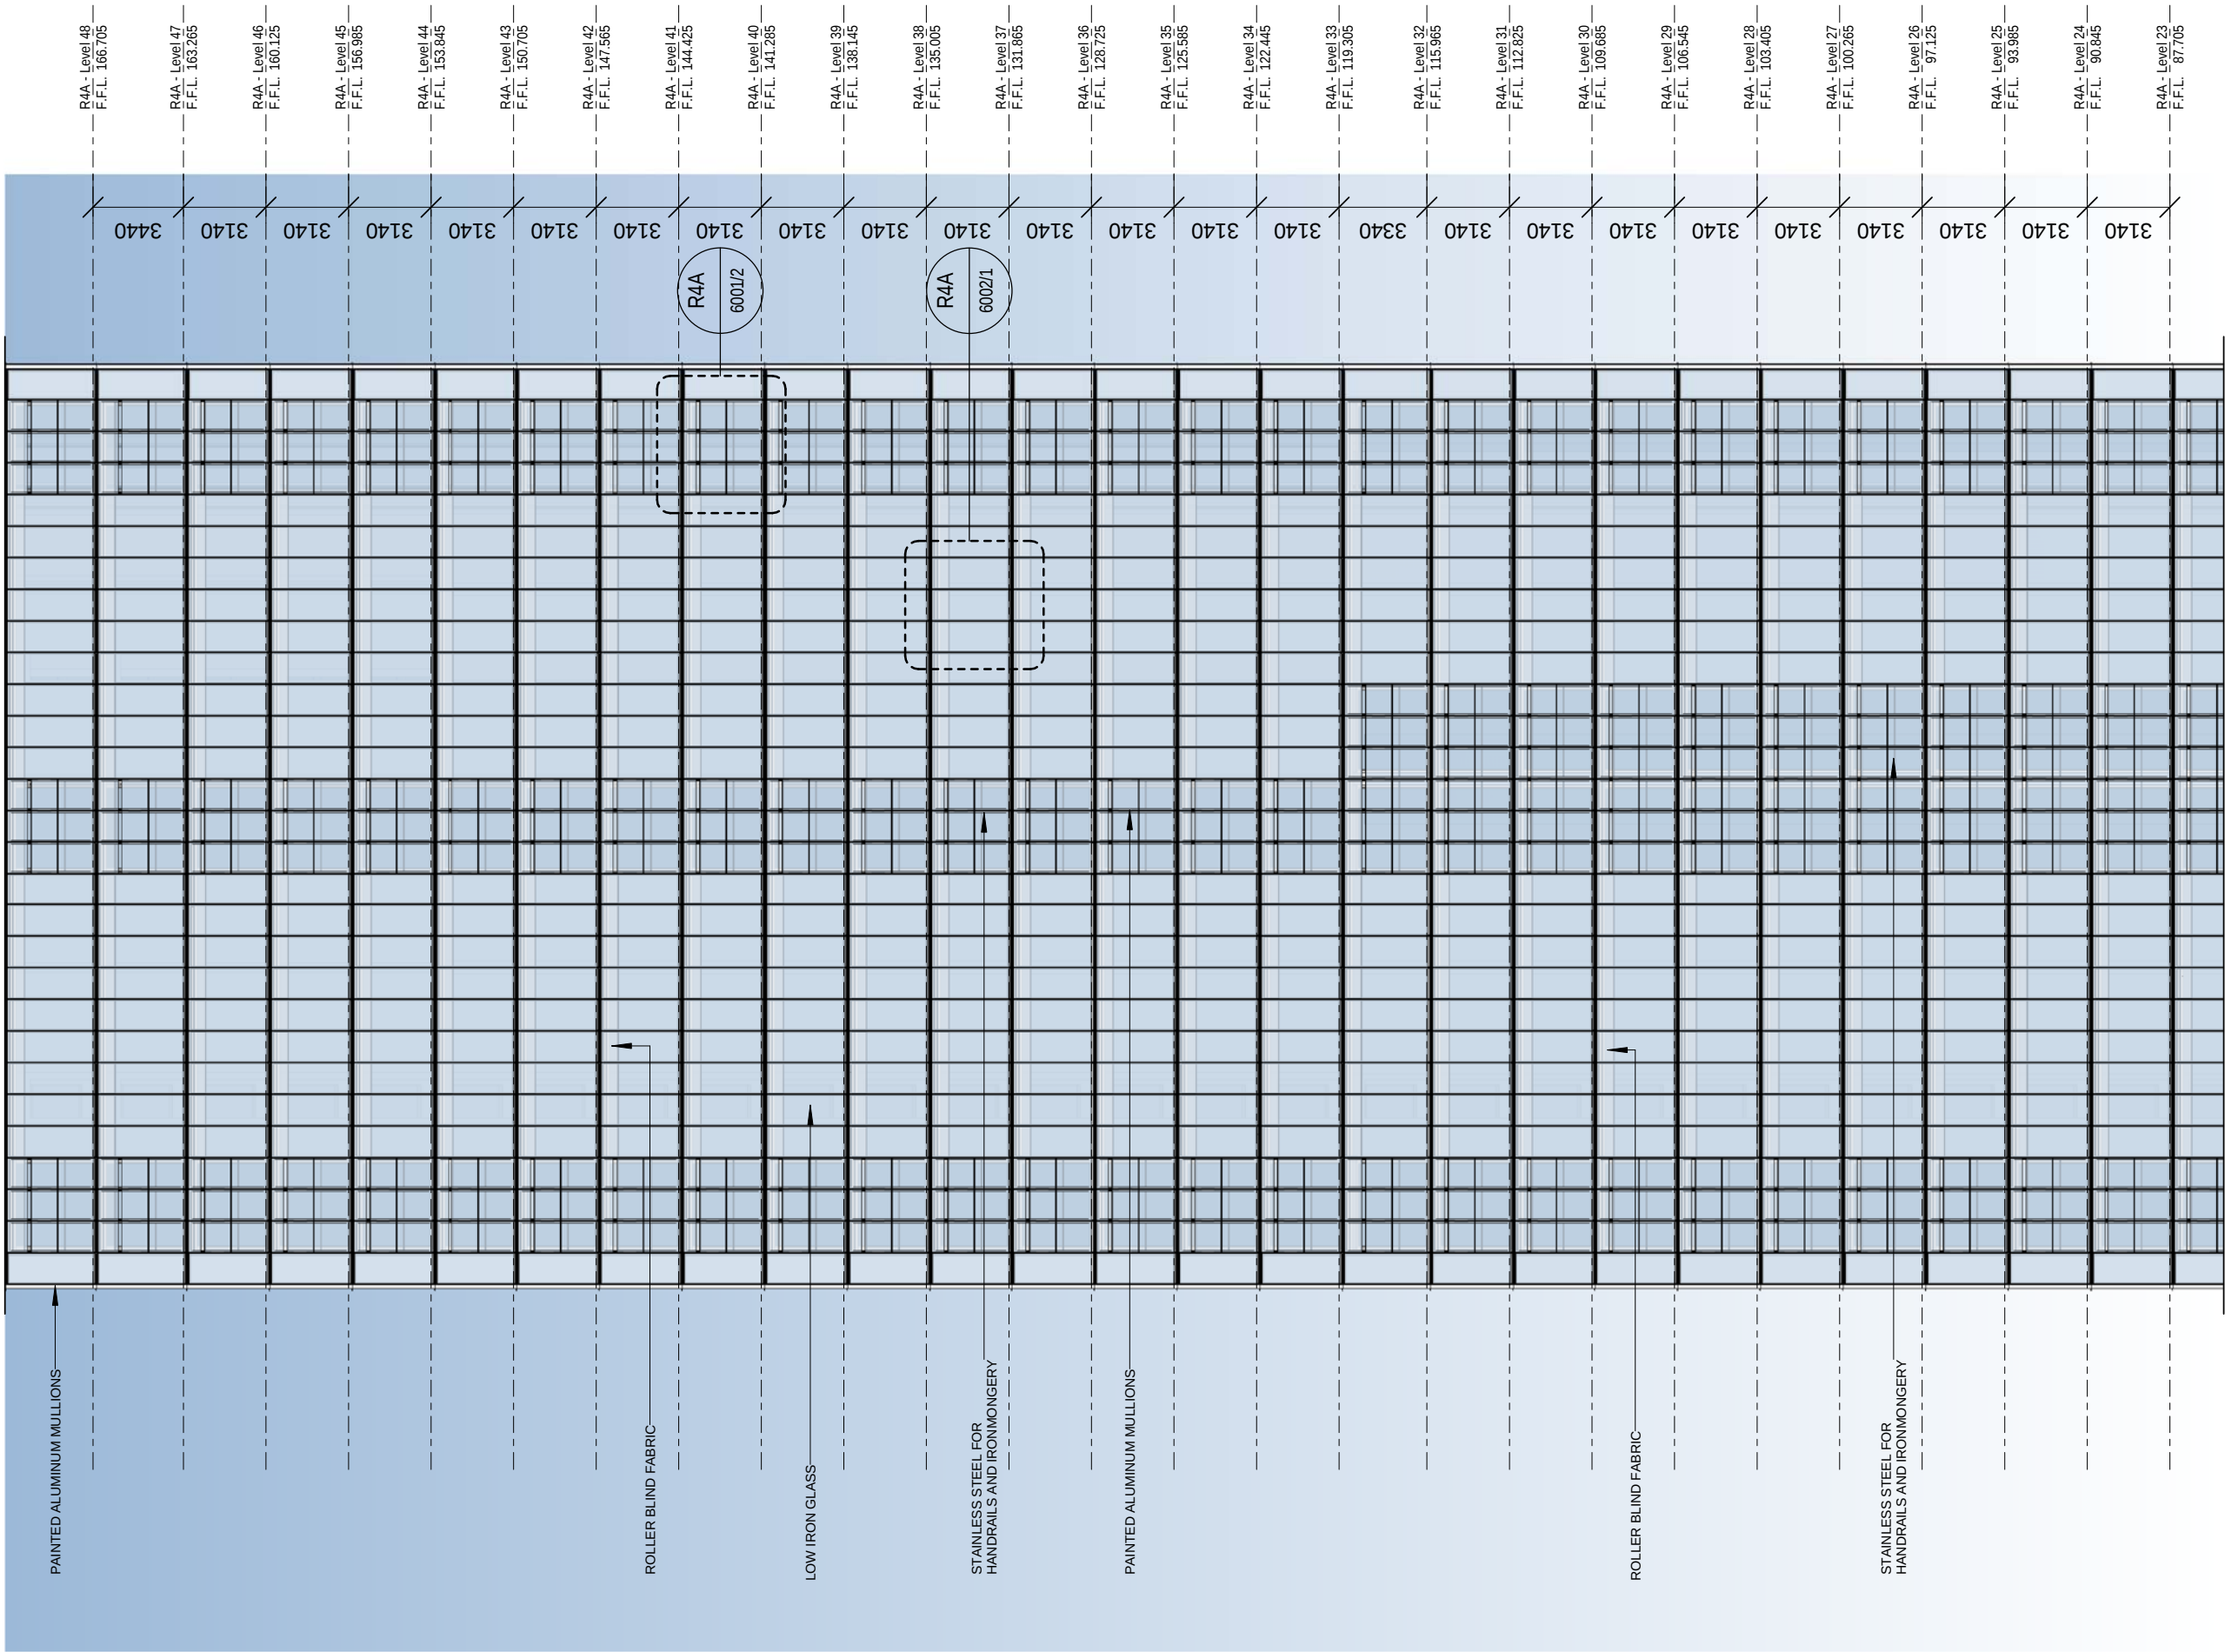

R4A NORTH-EAST ENLARGED ELEVATION (PARK) - MID RISE



Scale 1 : 250 @ A3







Drawing: BR4A_ASD_PA1_4006

Date: 15/10/2015 Revision: 16

DEVELOPMENT APPLICATION

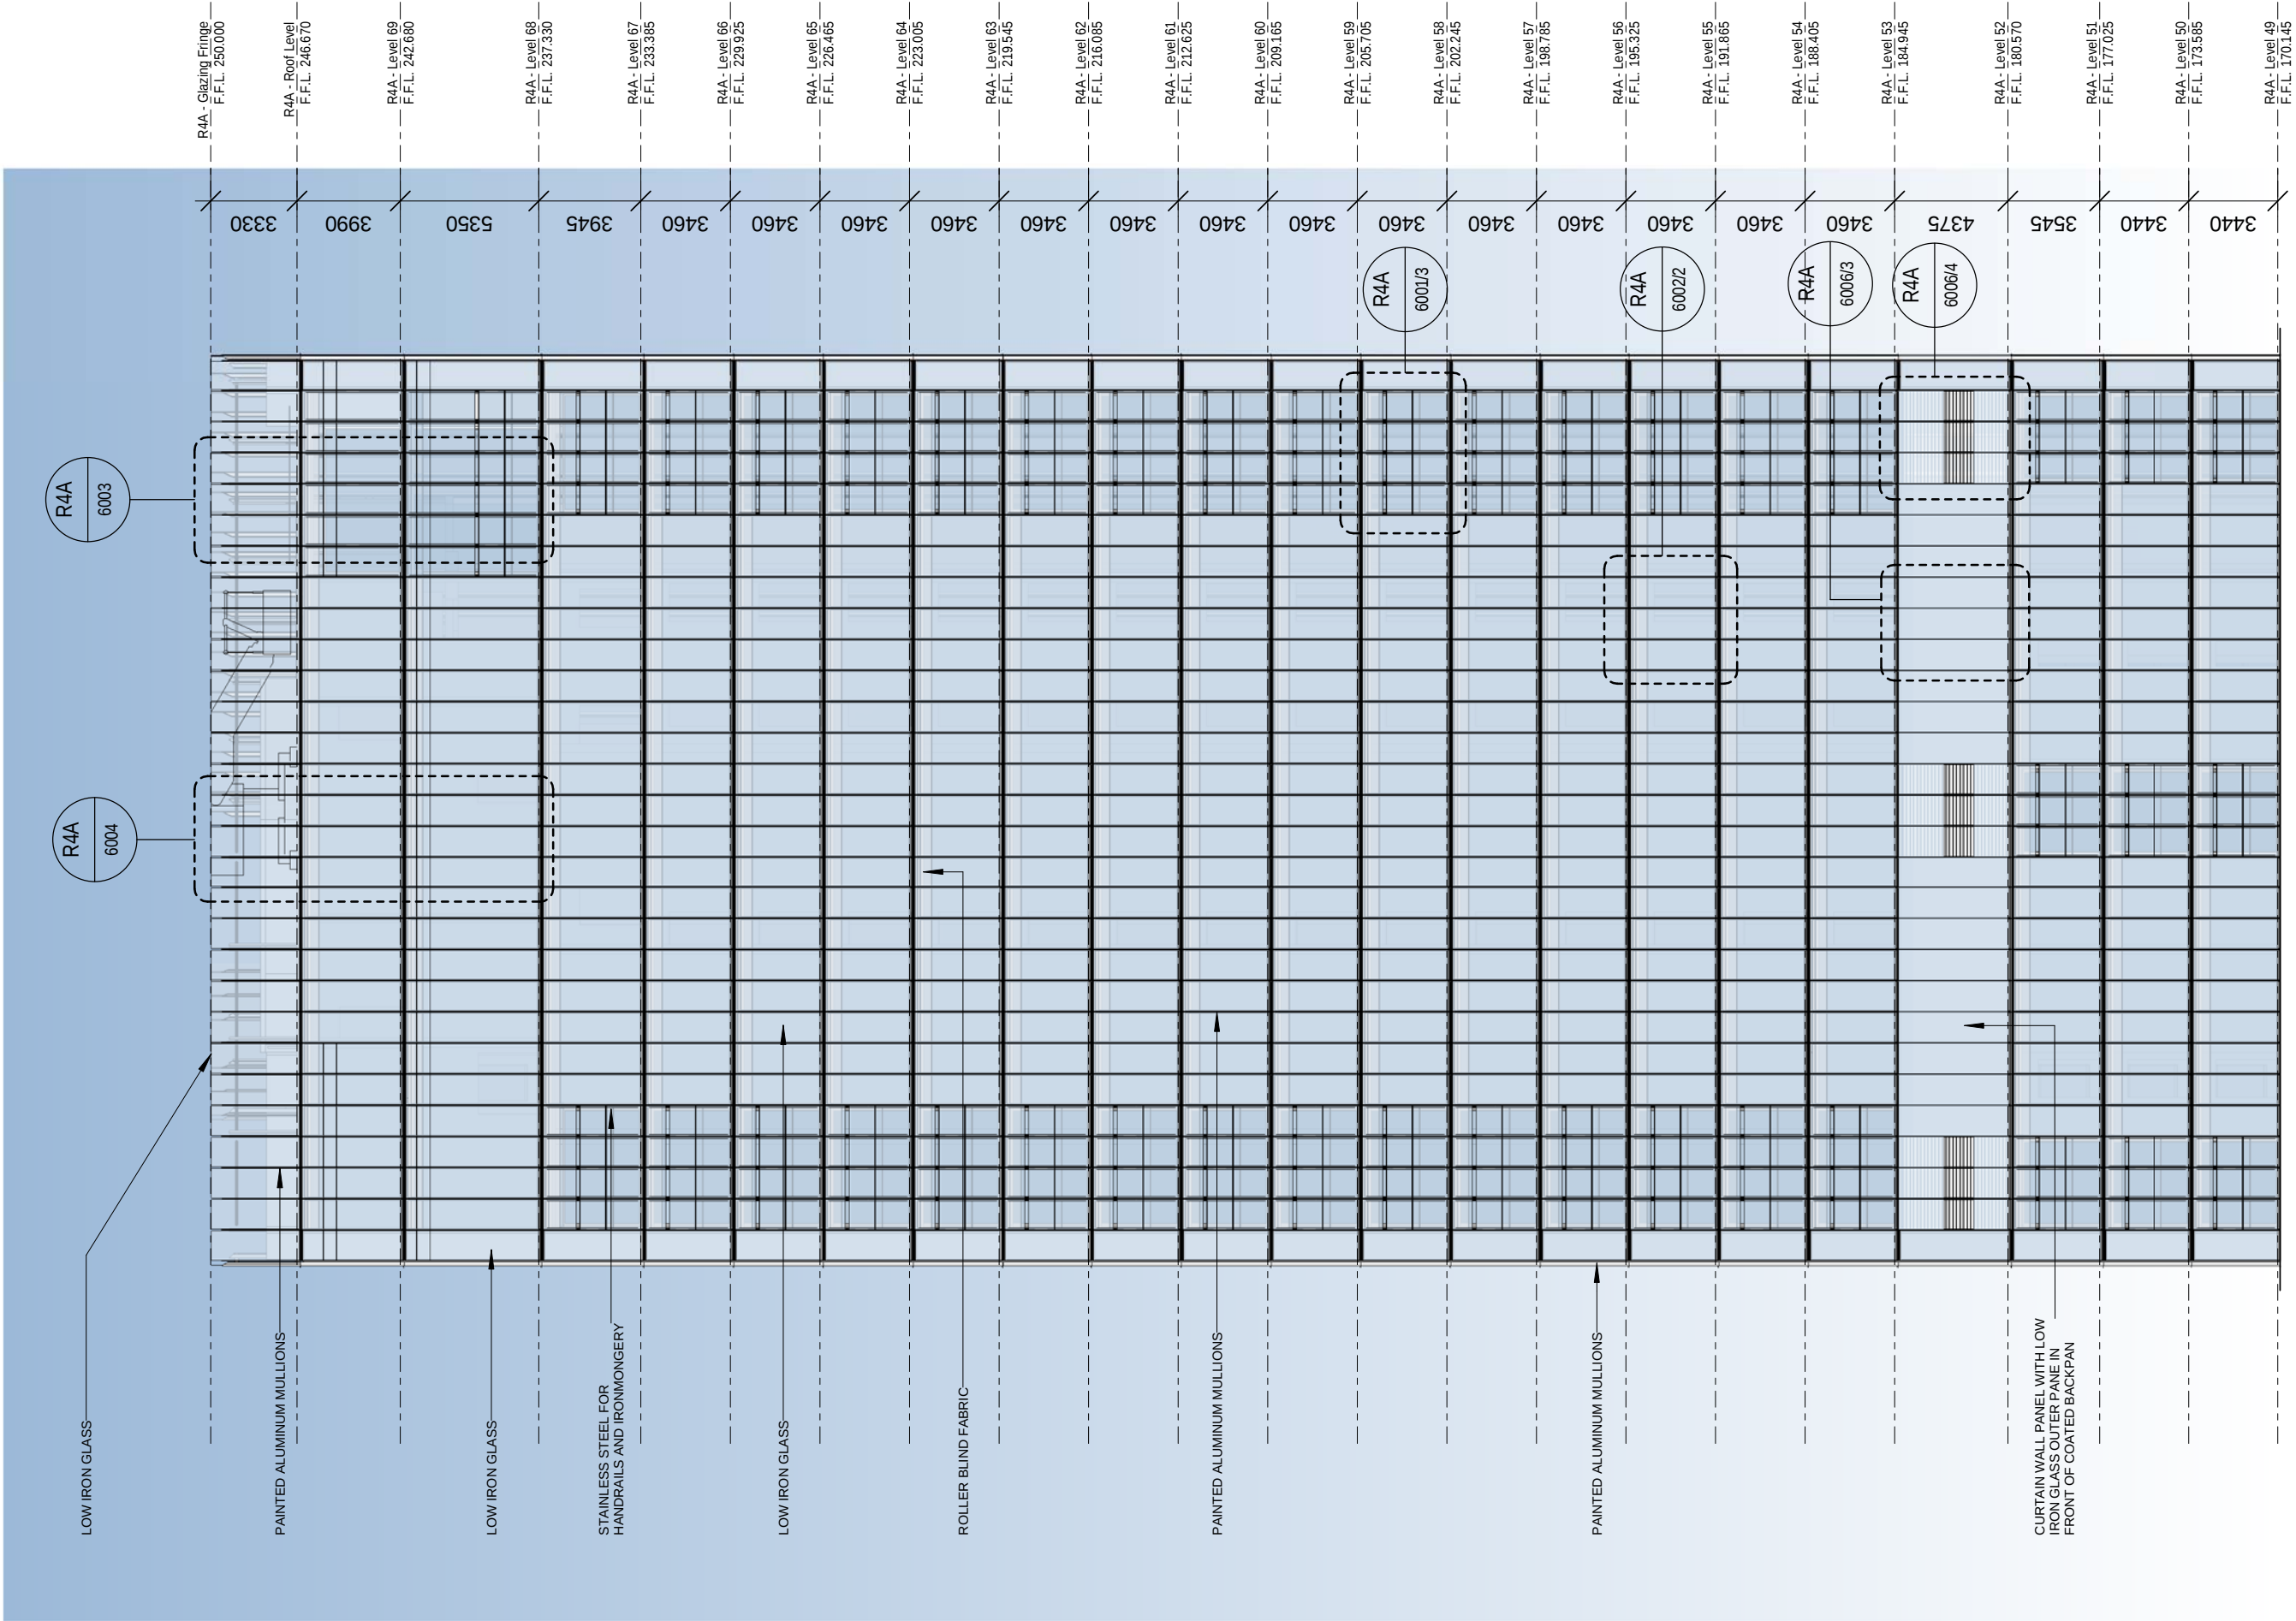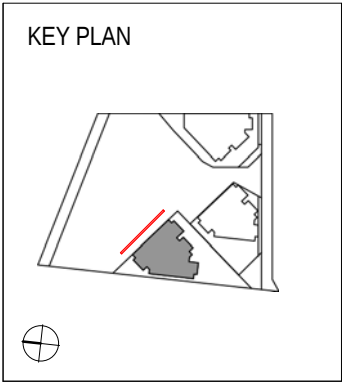

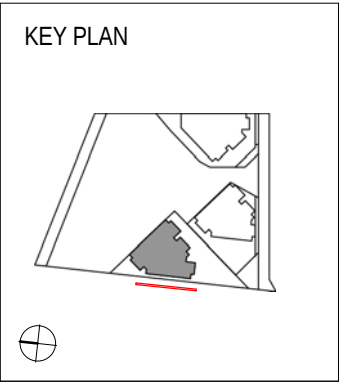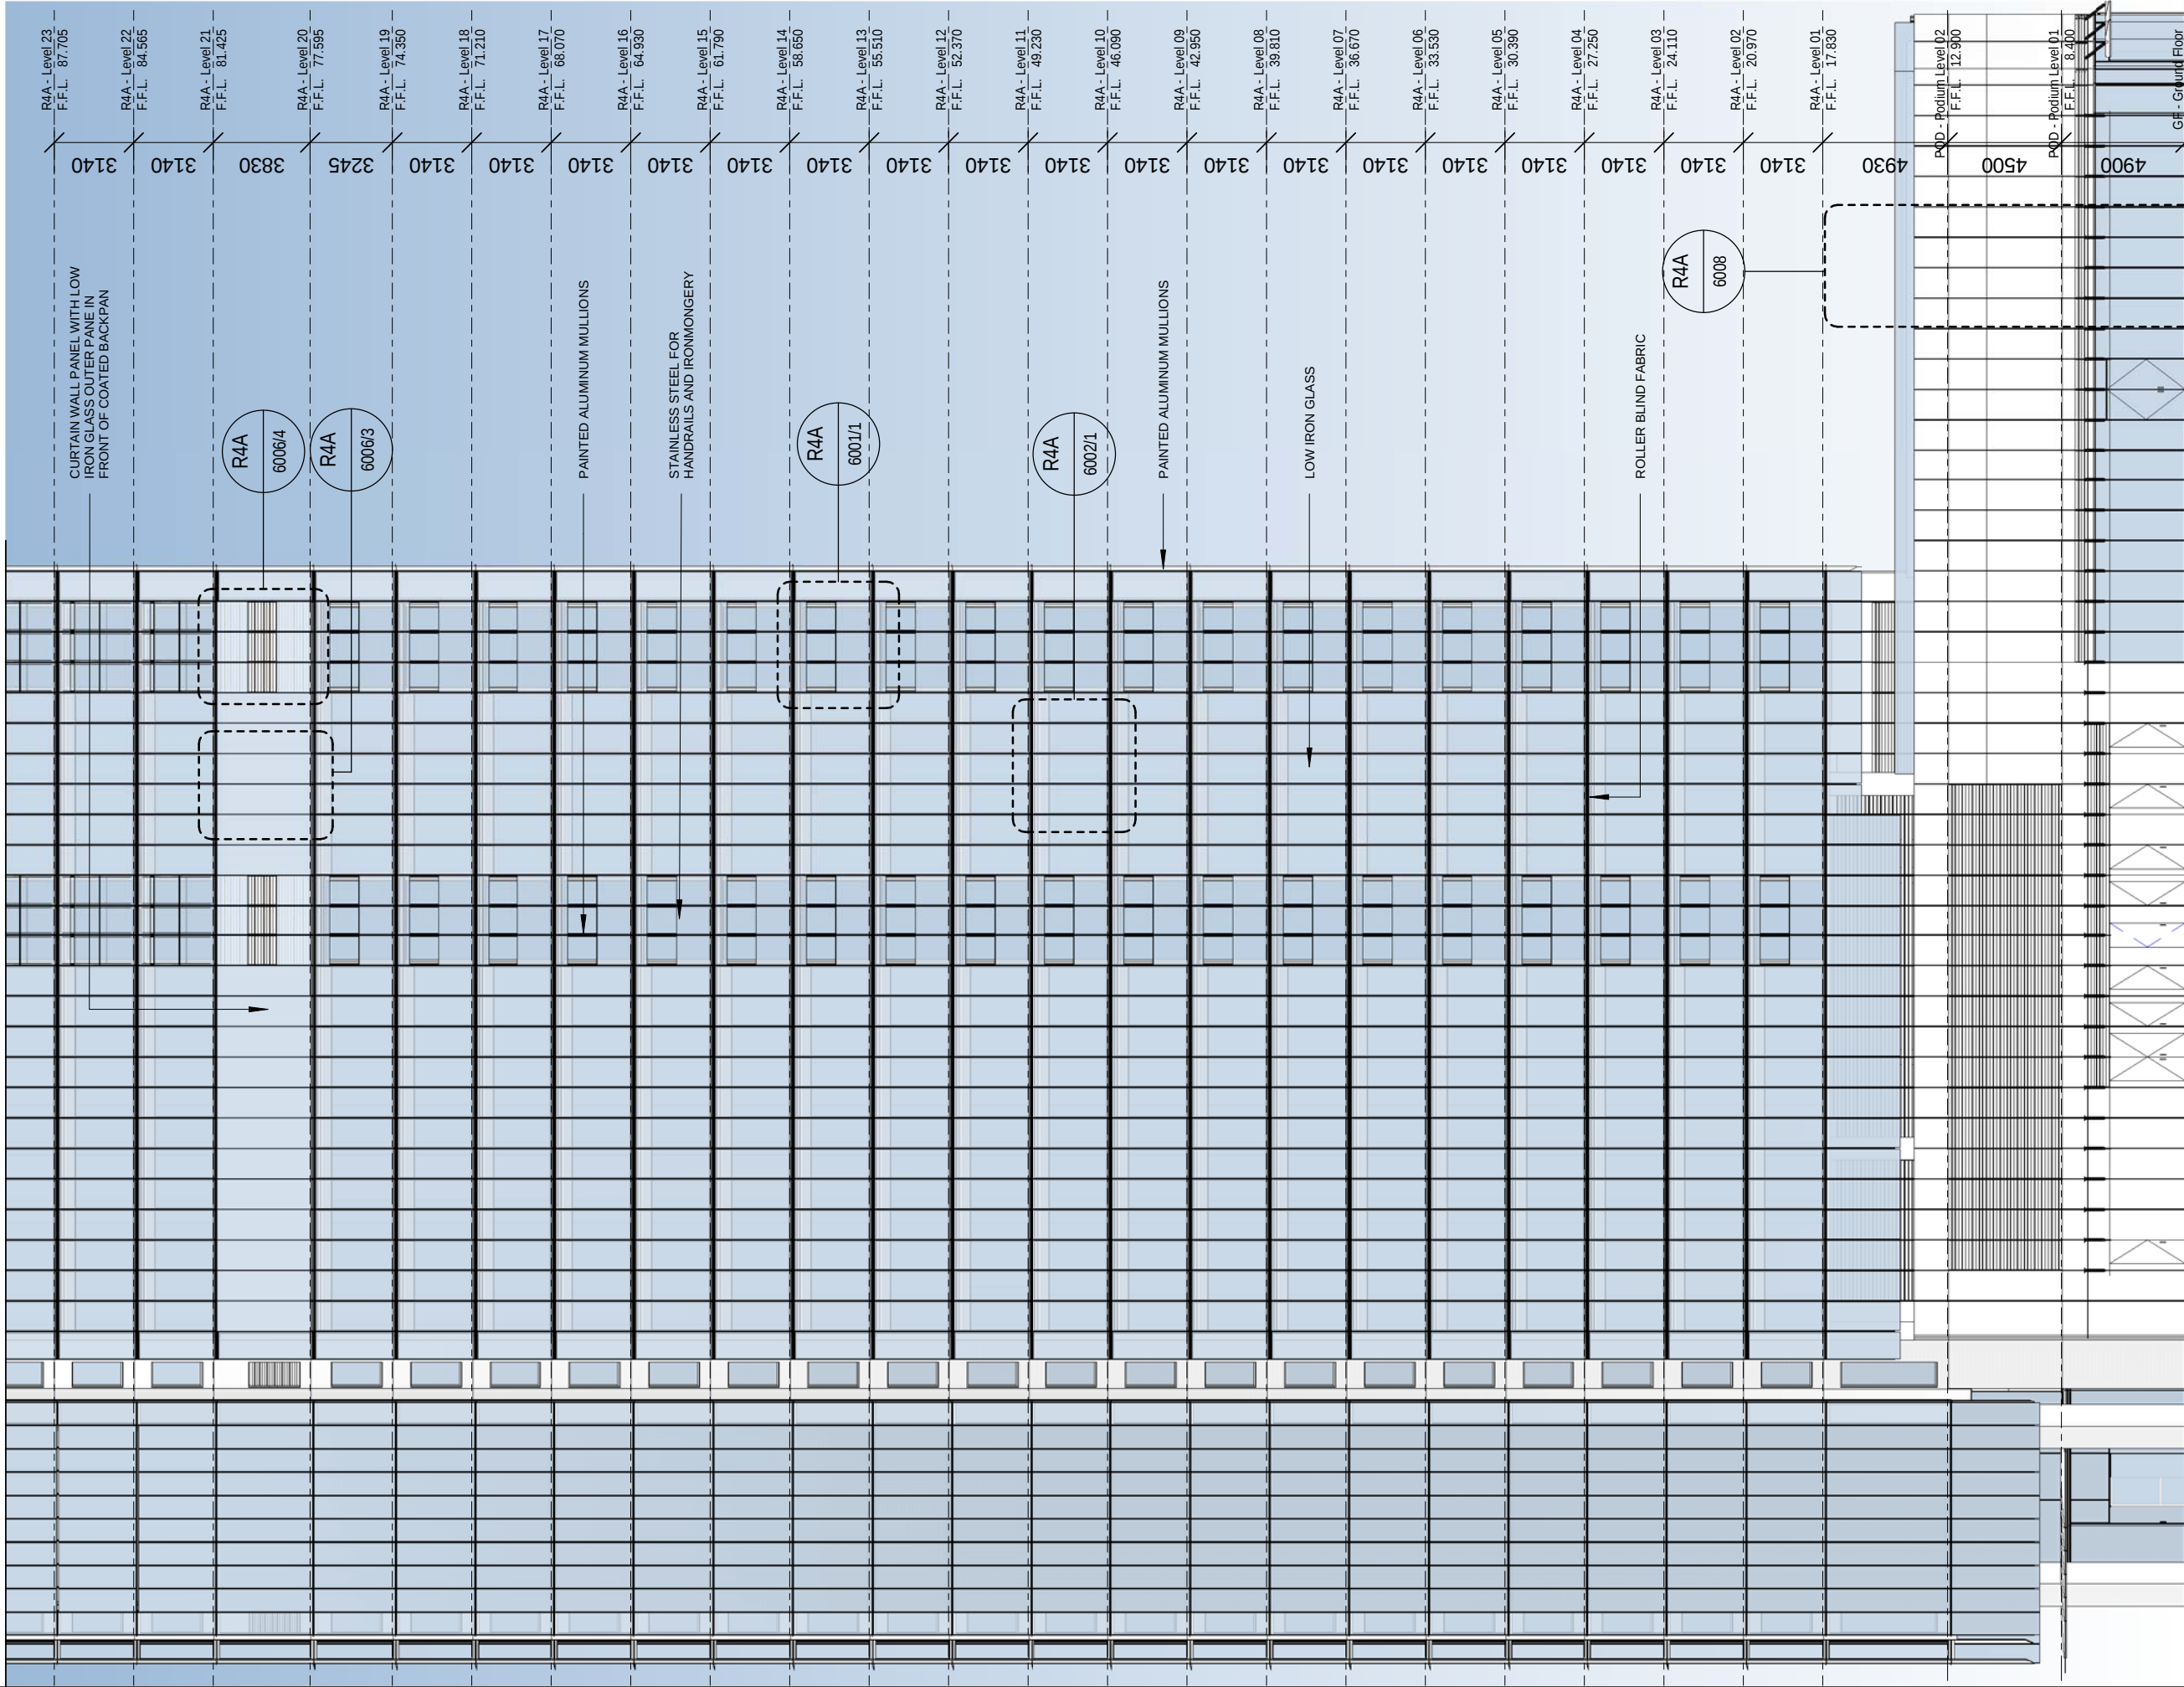

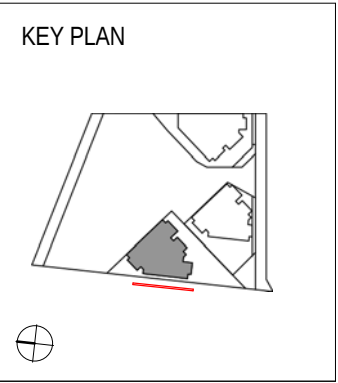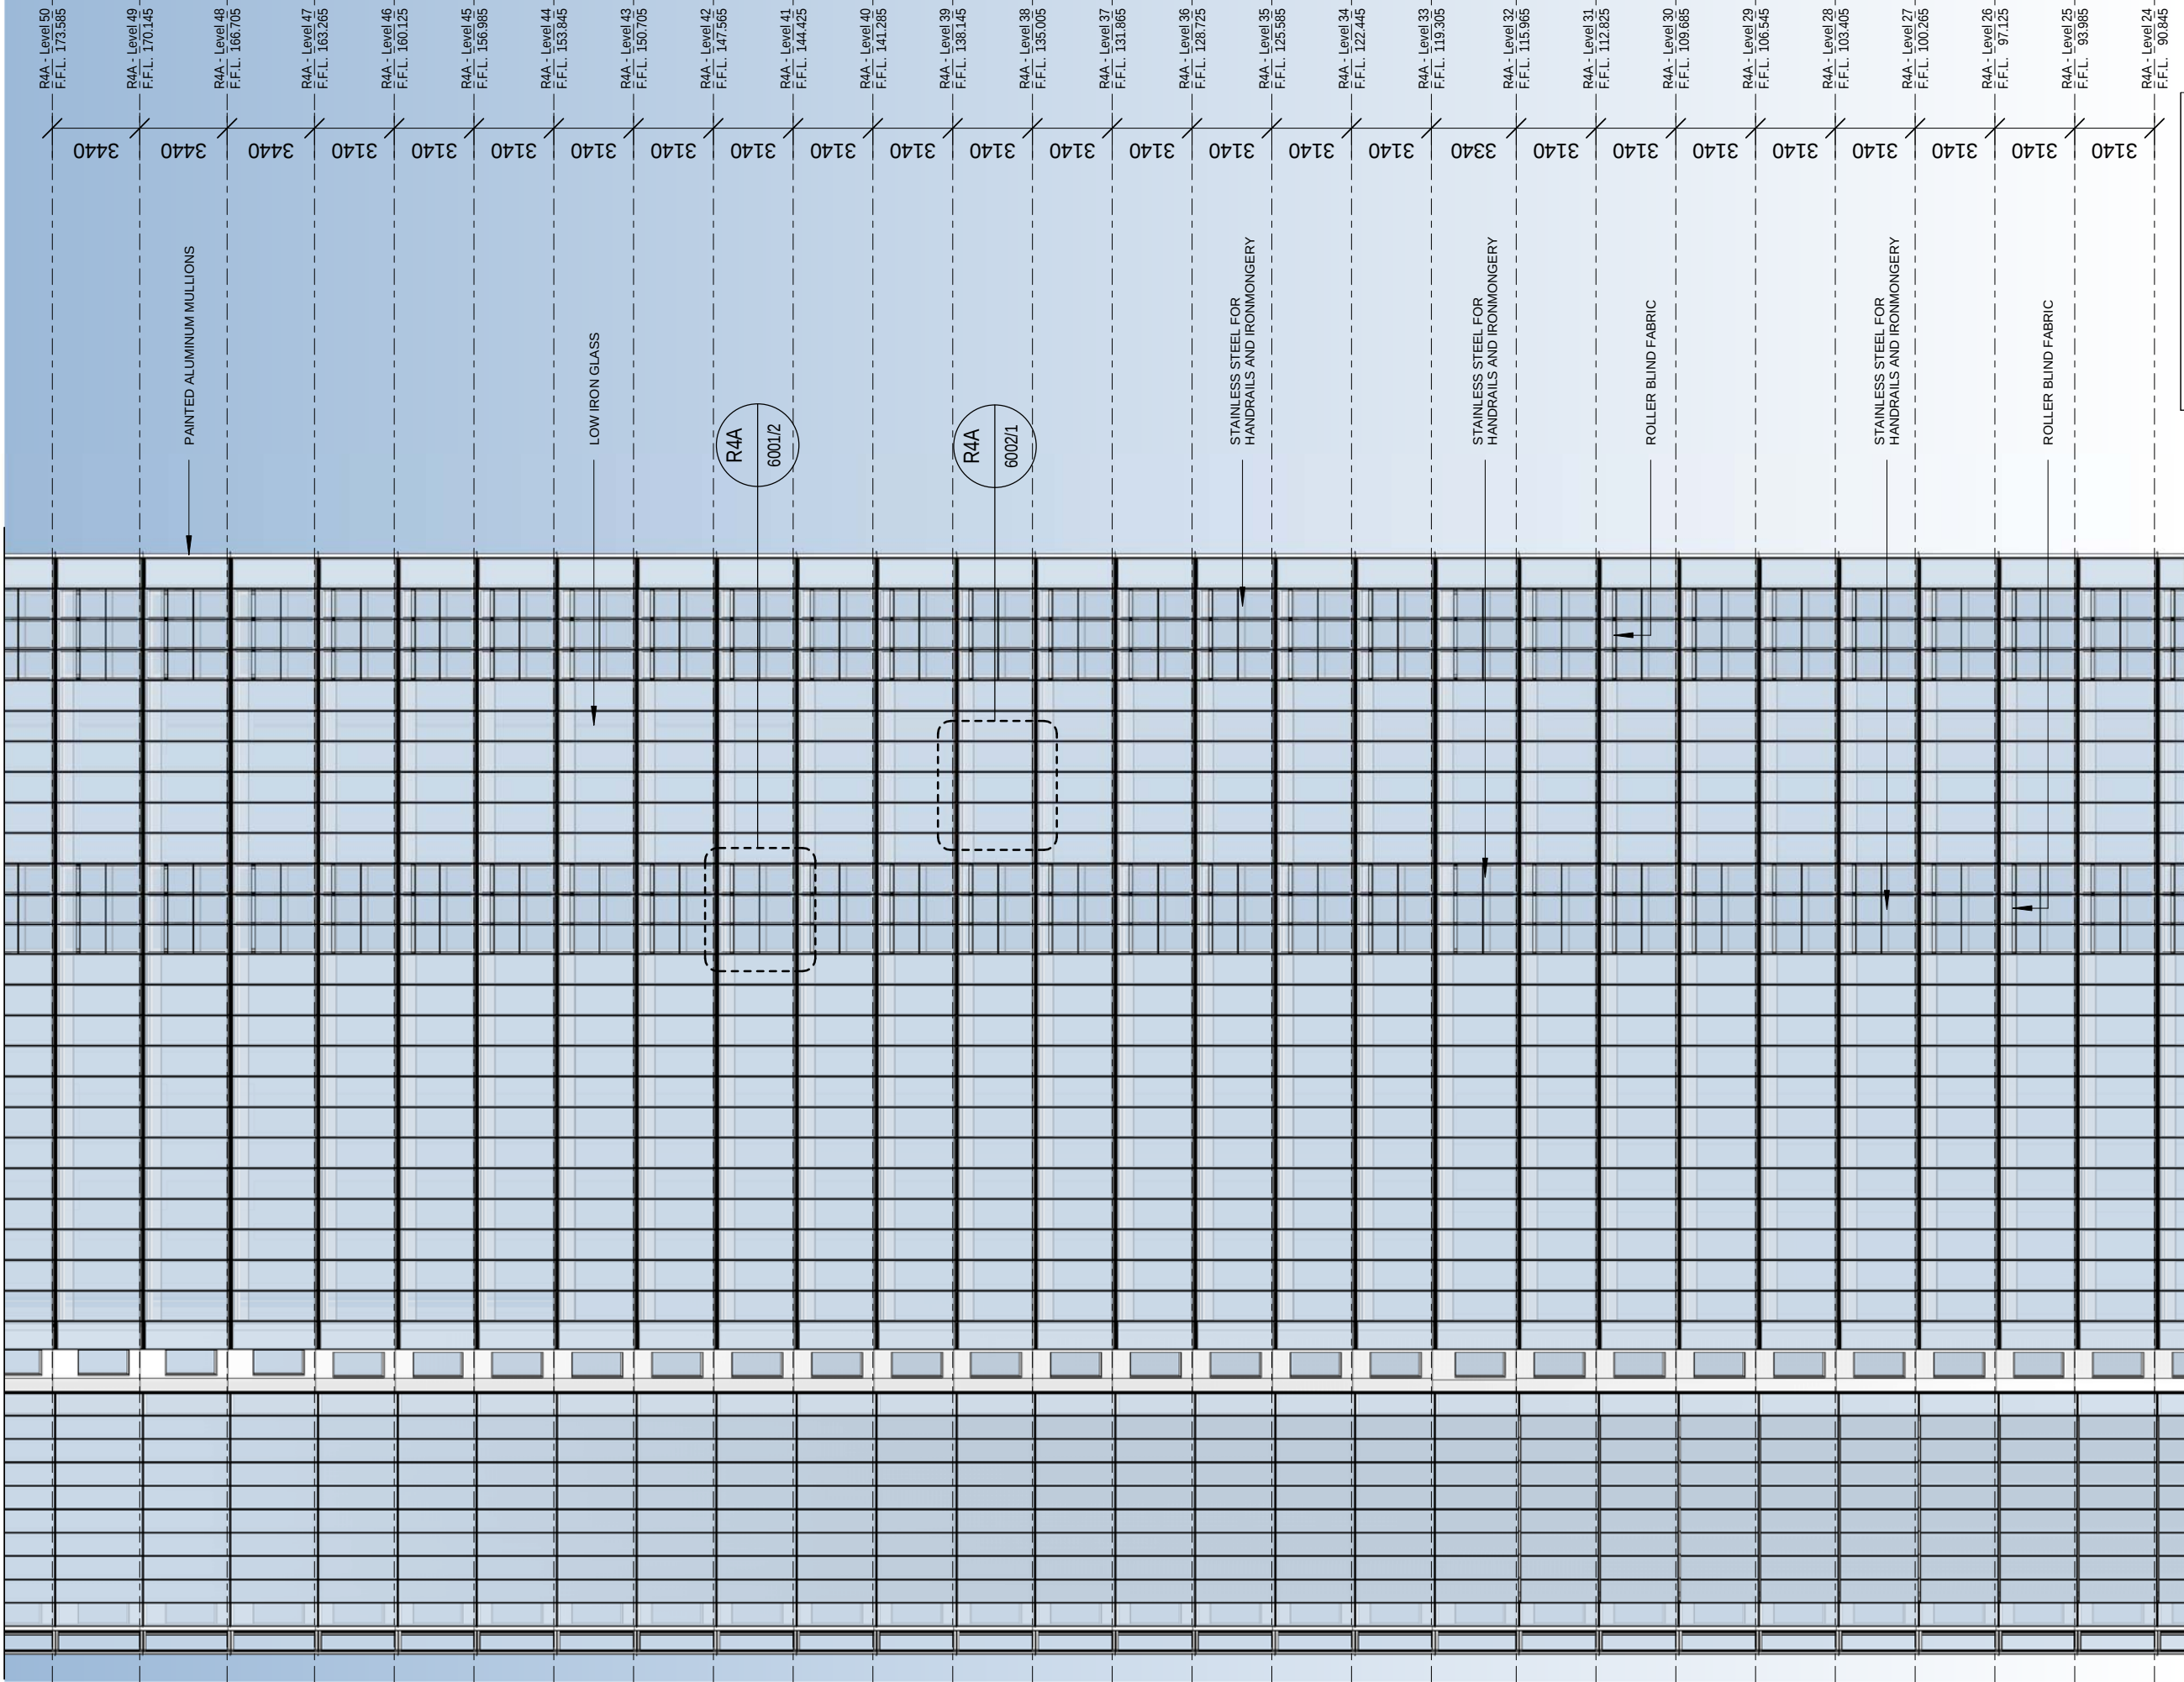

R4A WEST ENLARGED ELEVATION (BARANGAROO AVENUE) - MID RISE



Scale 1 : 250 @ A3



Drawing: BR4A_ASD_PA1_4009

Date: 15/10/2015 Revision: 16

DEVELOPMENT APPLICATION

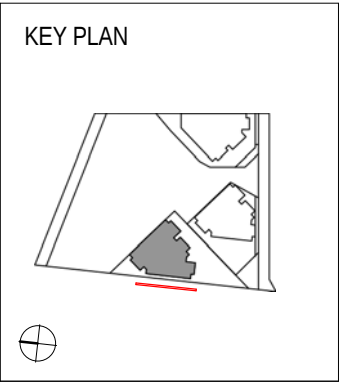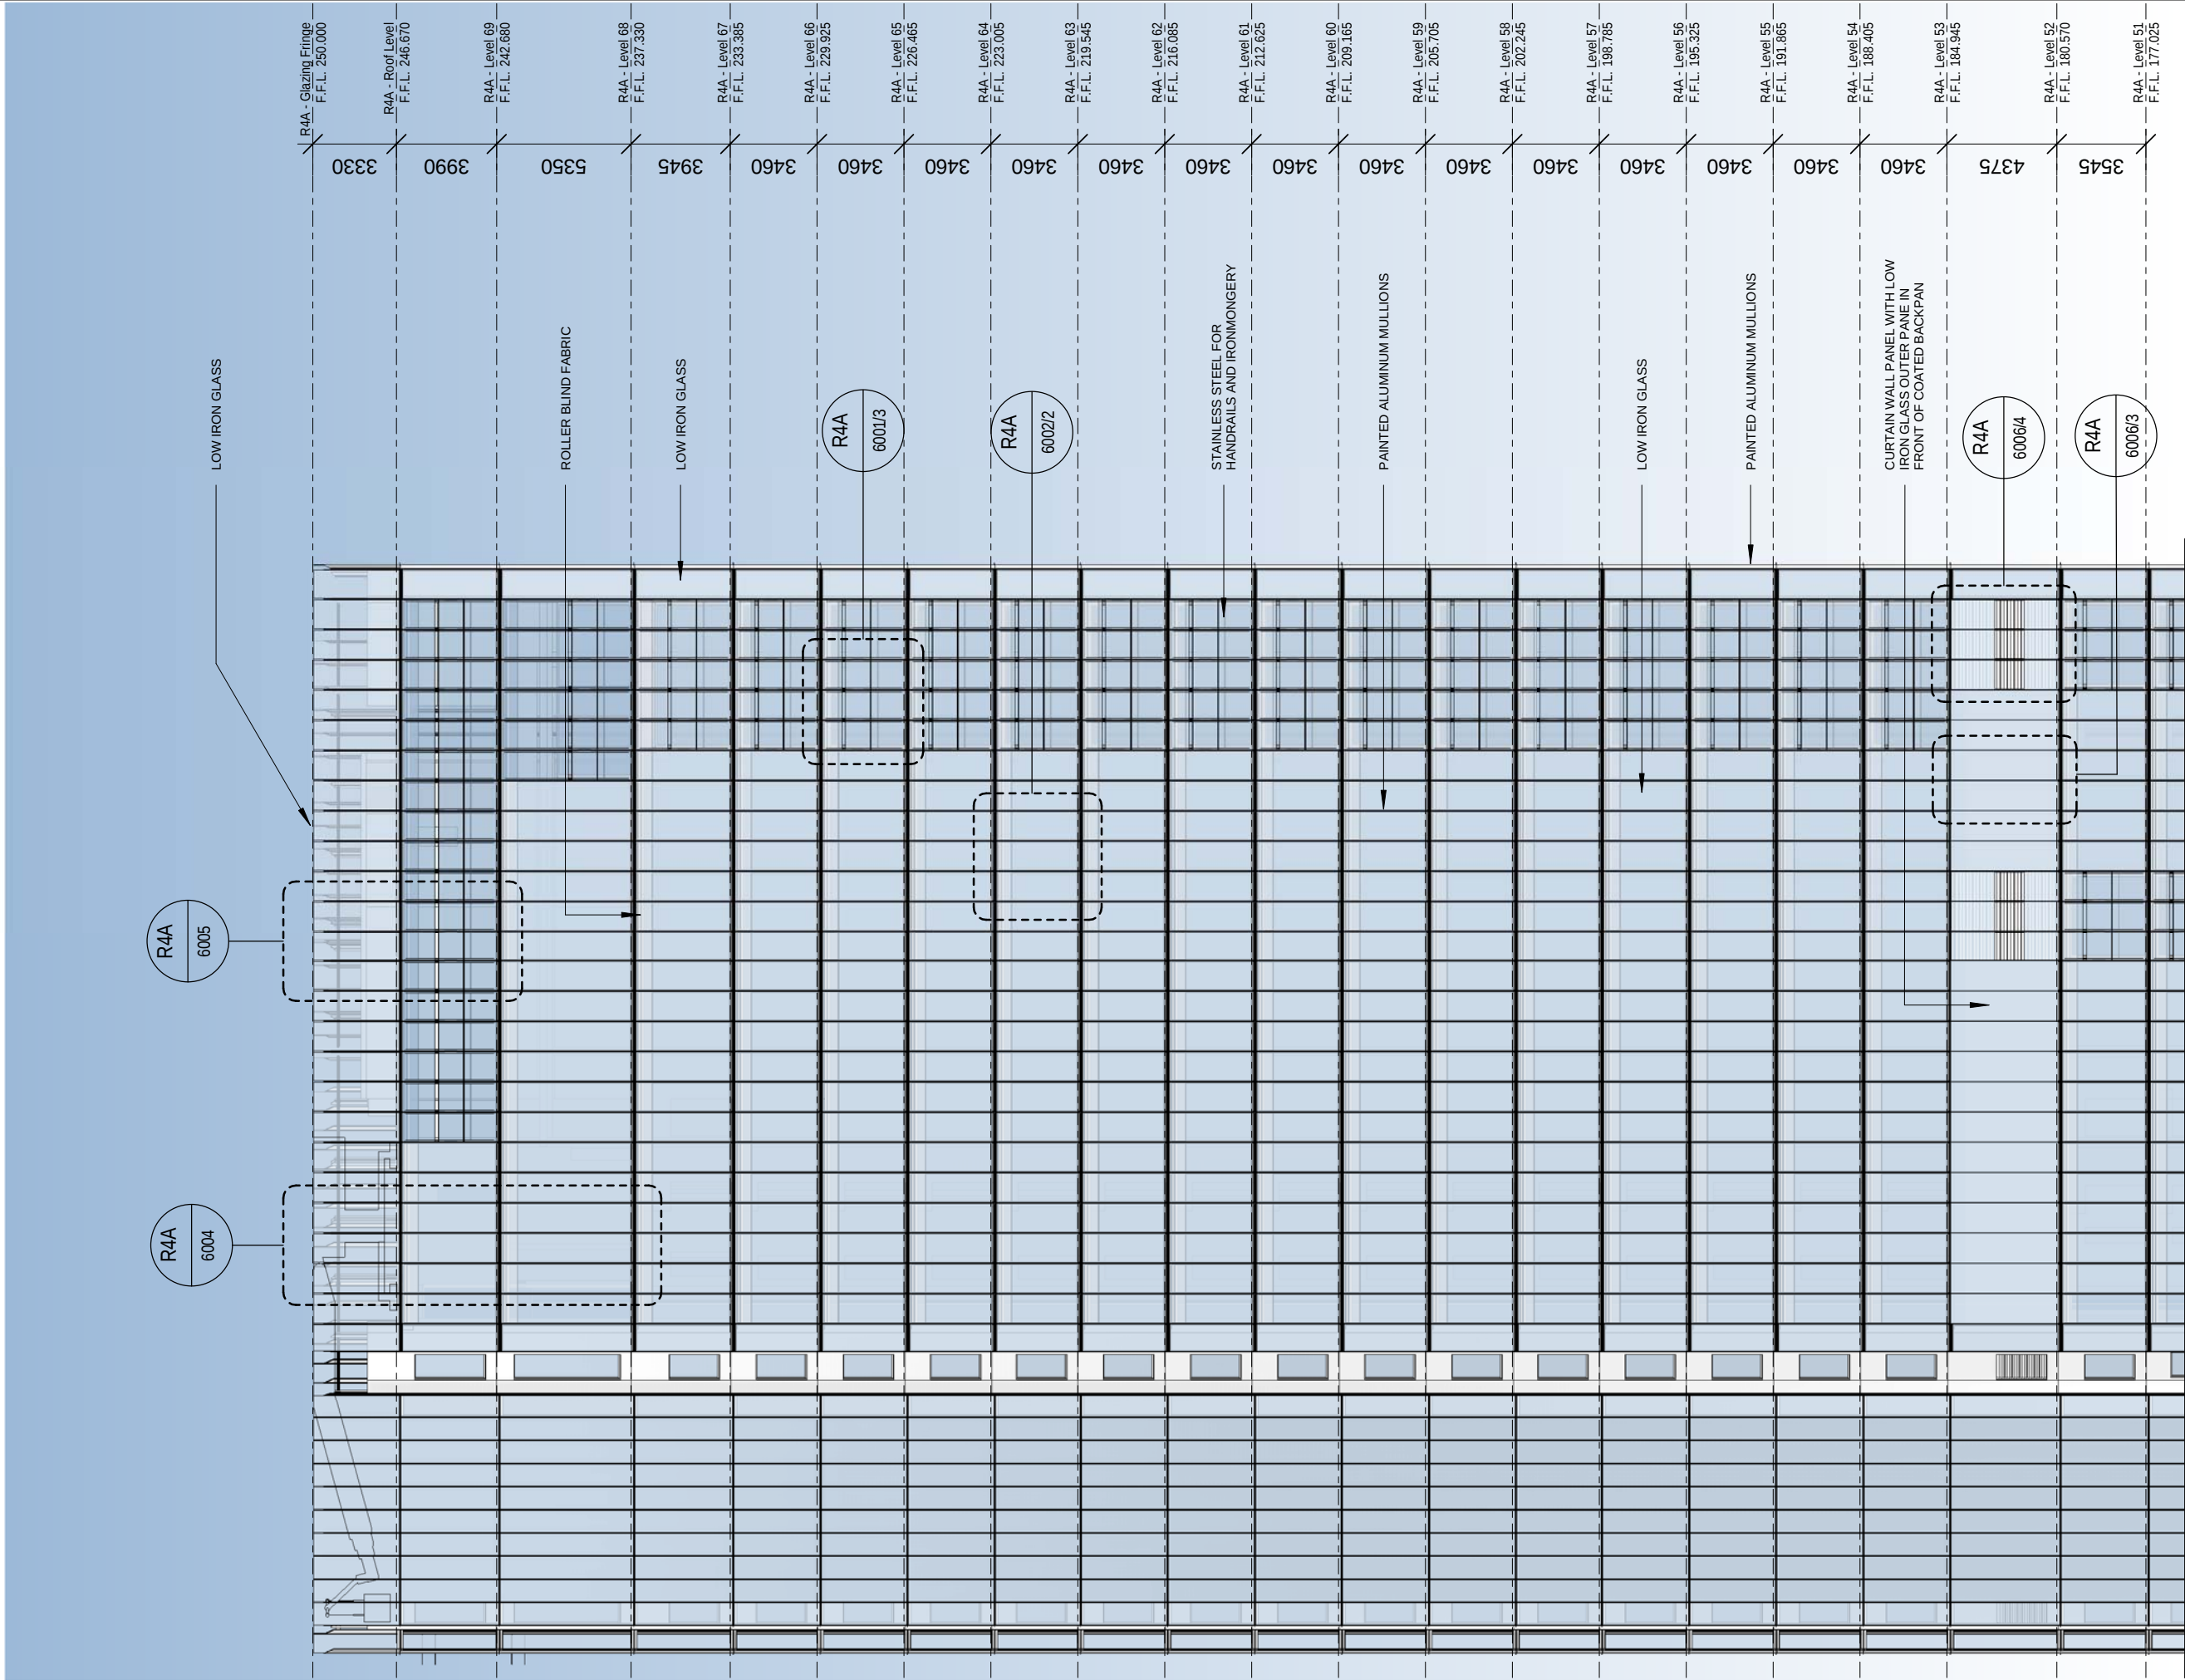

KEY PLAN

