




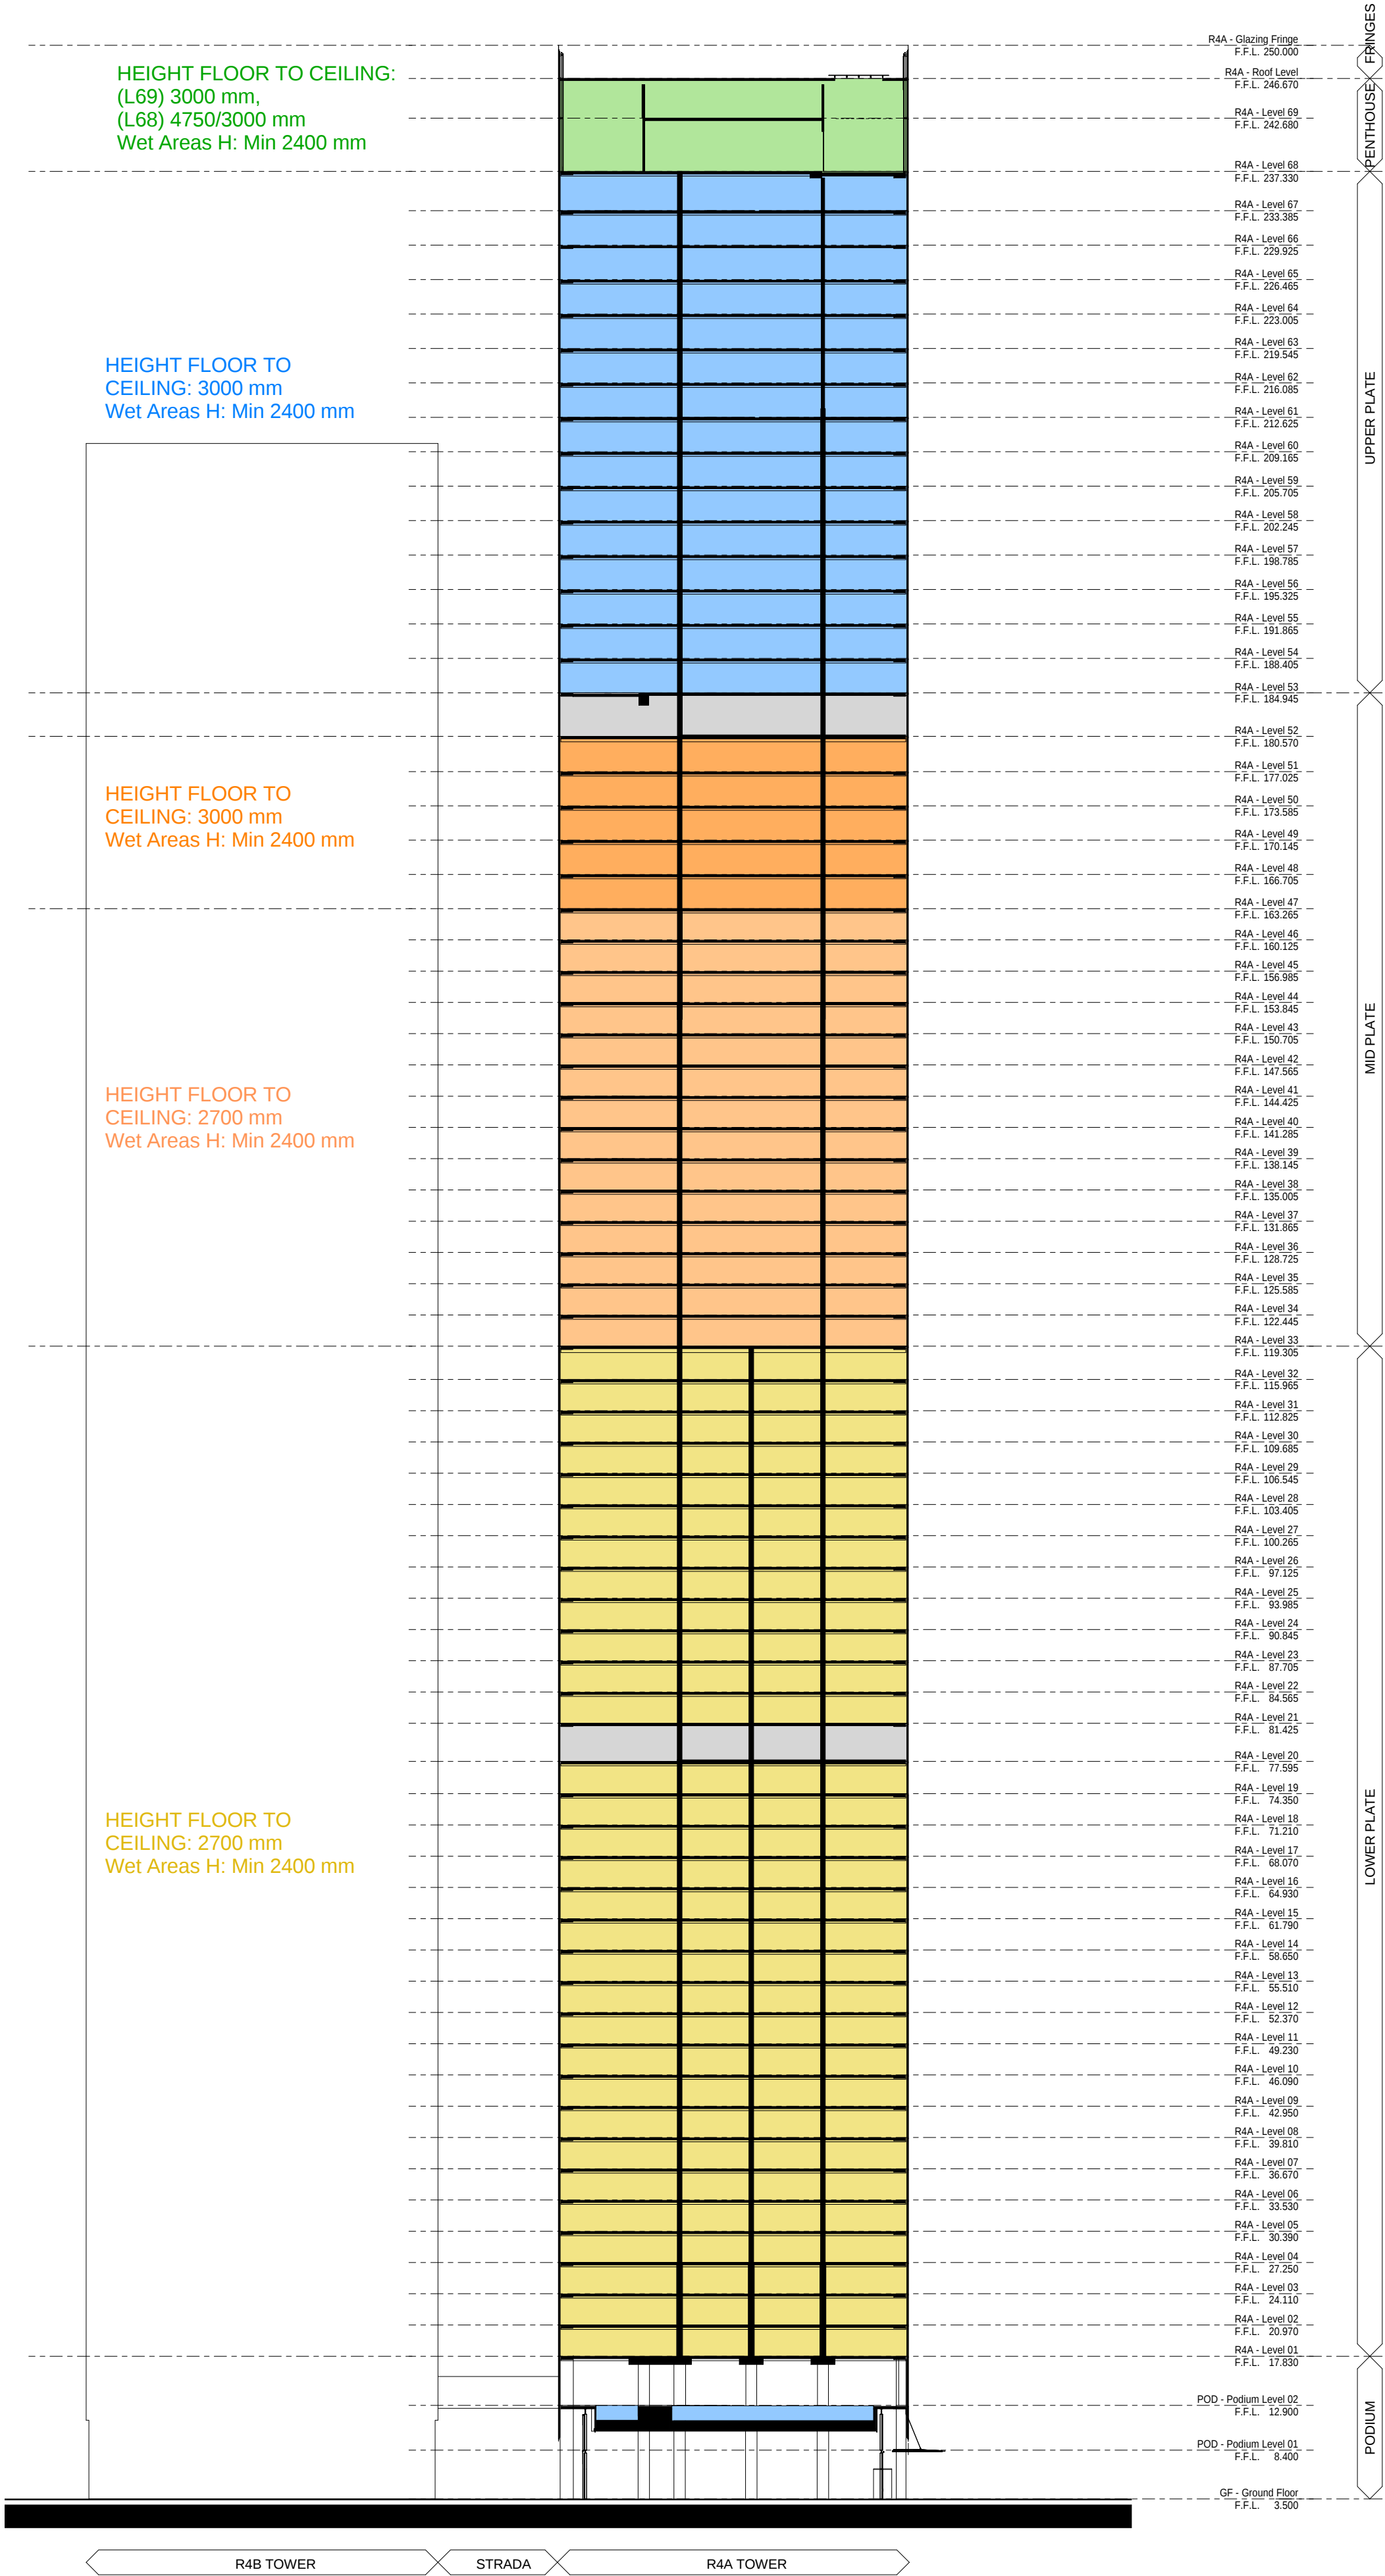
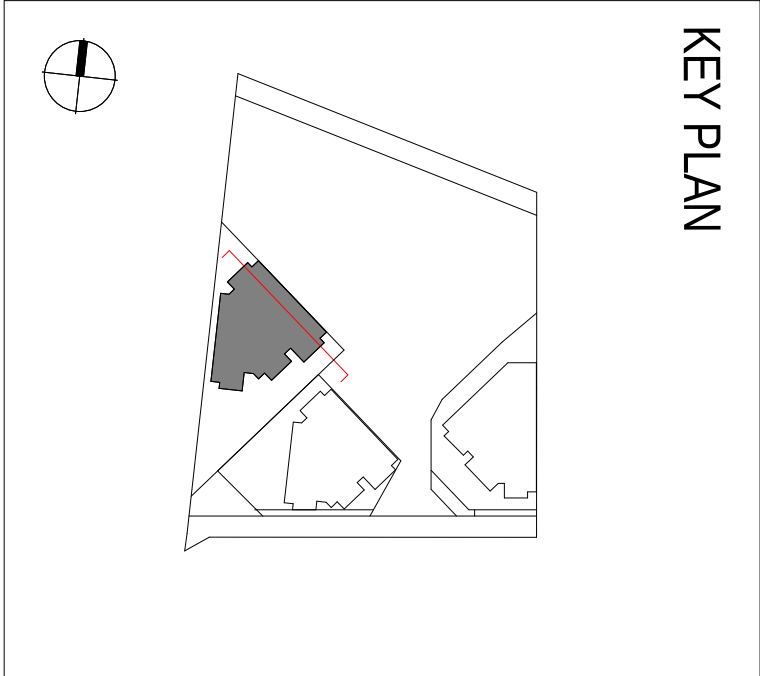


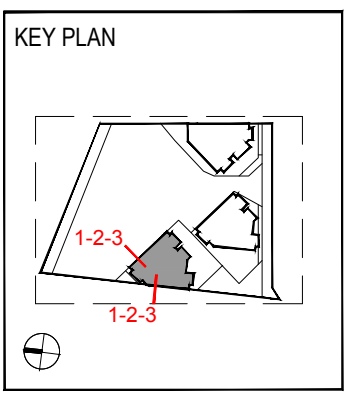


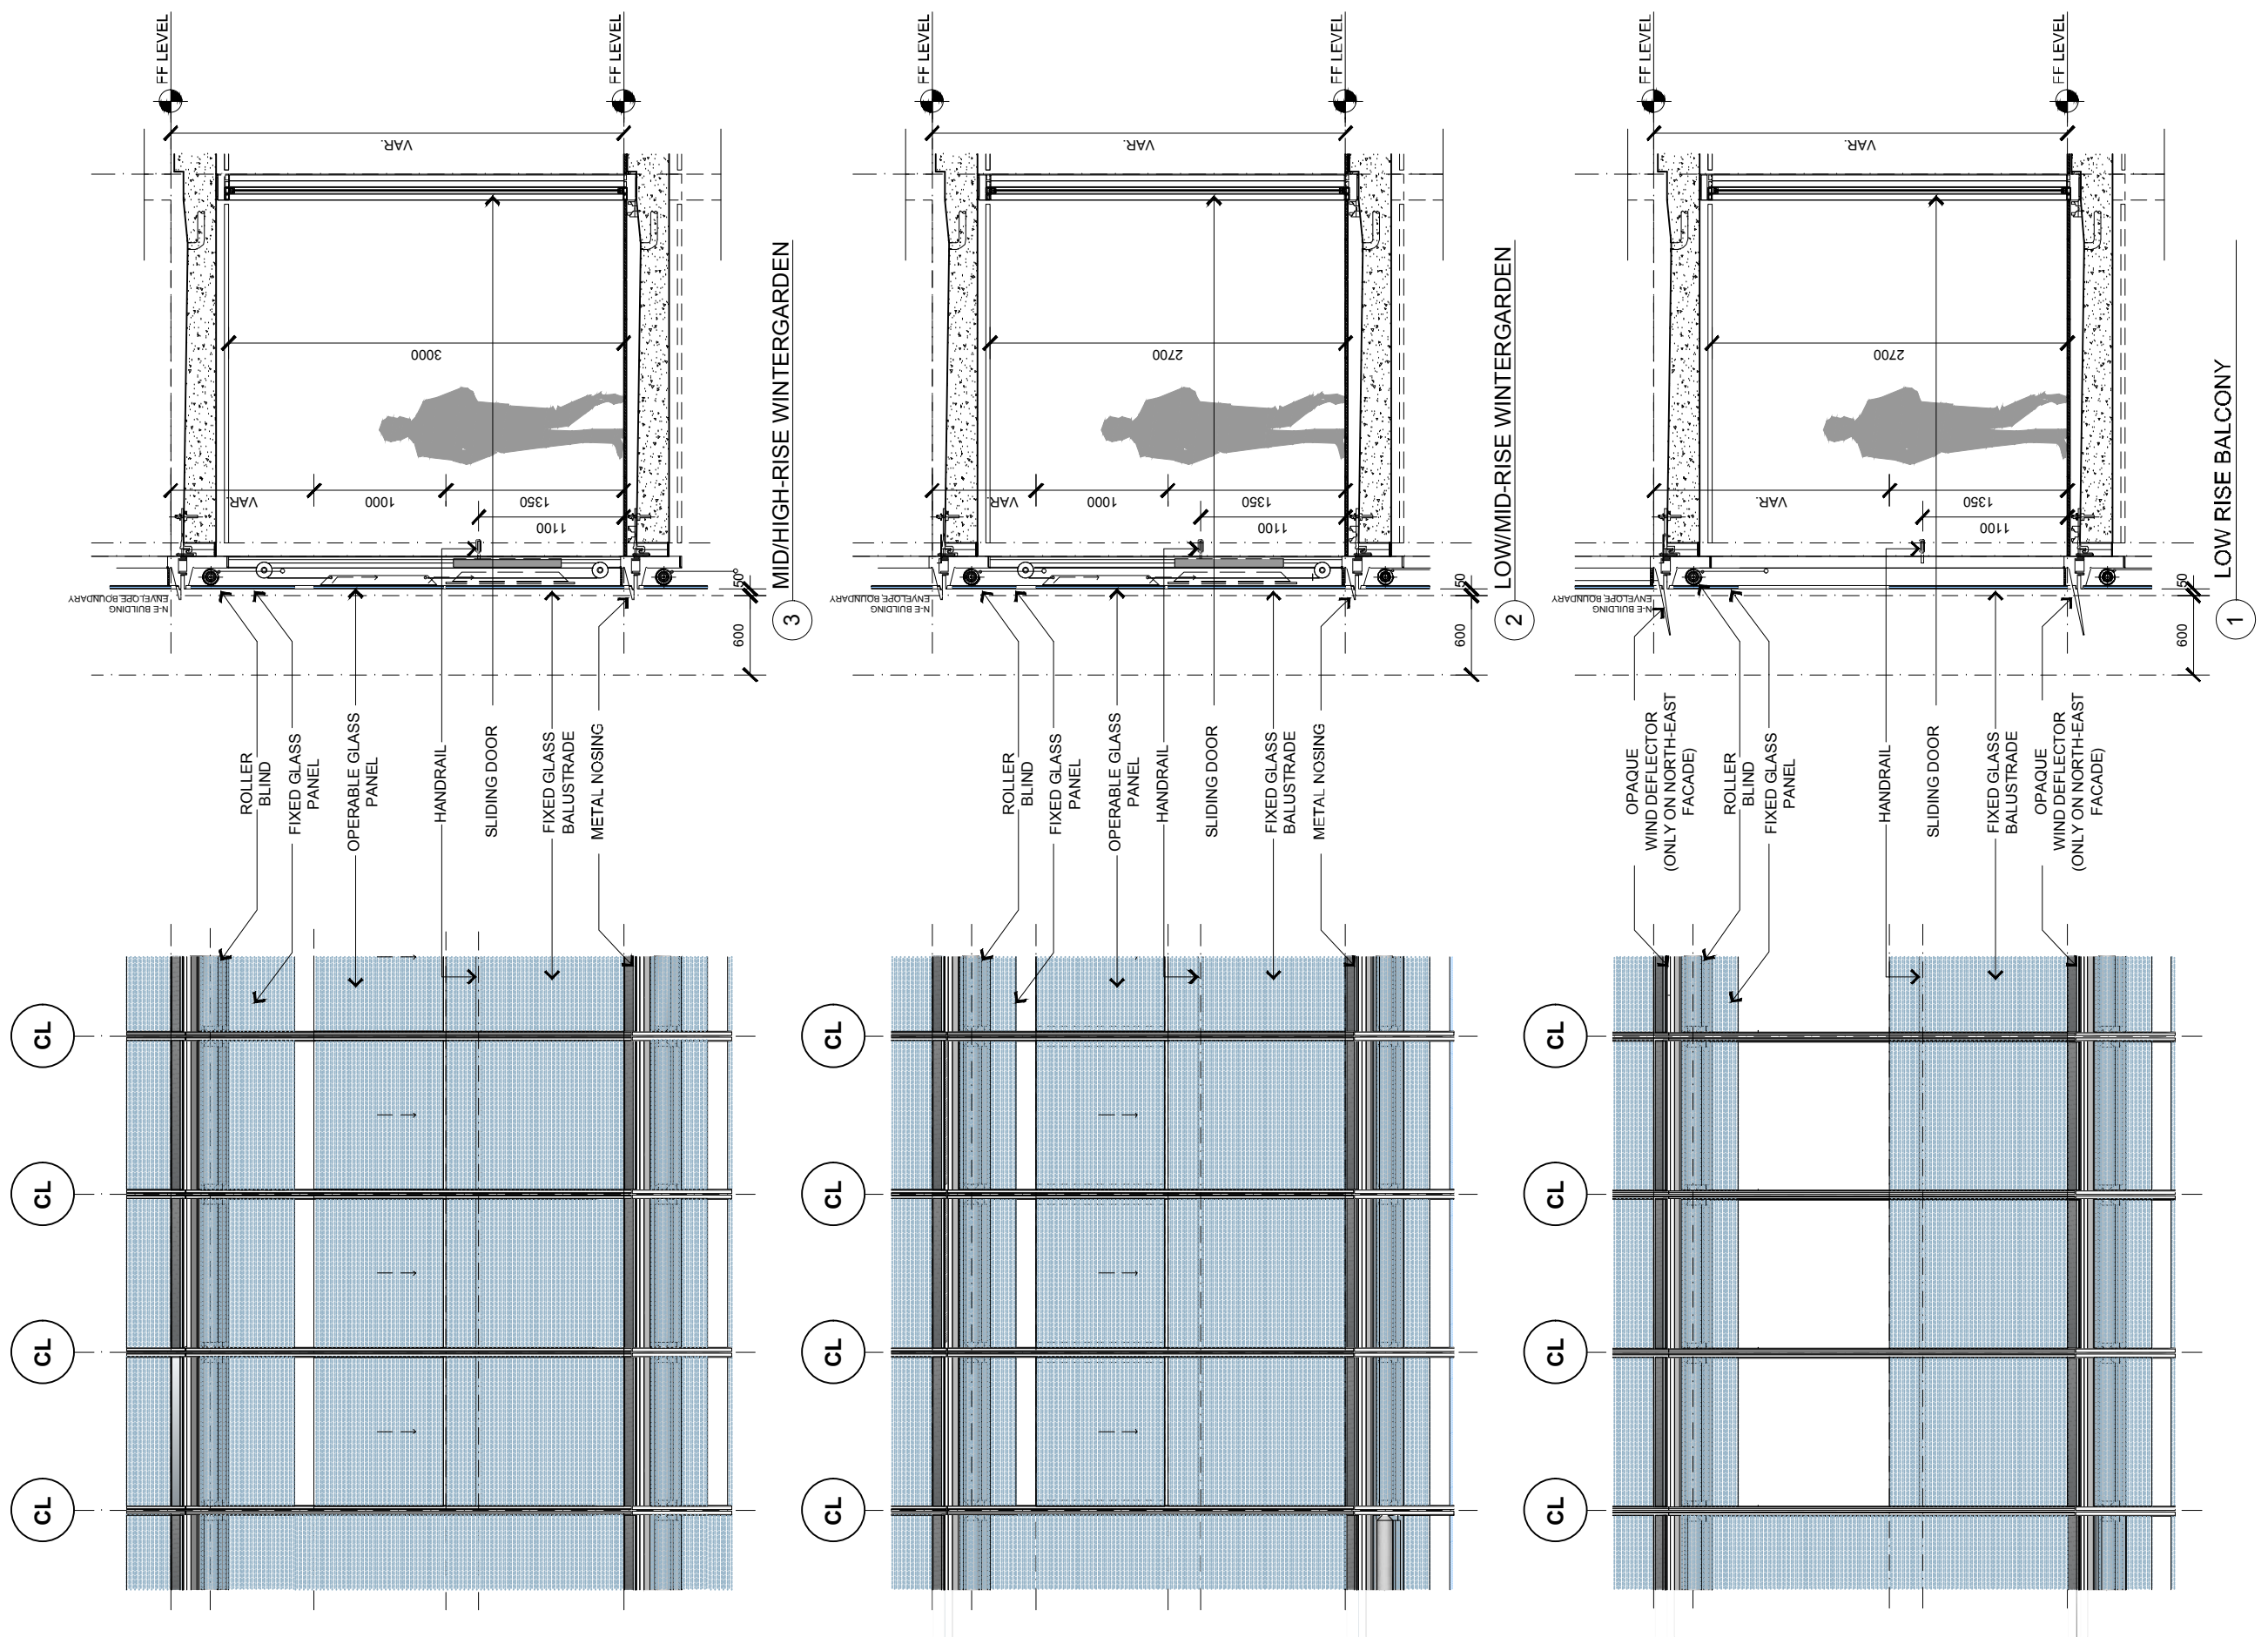


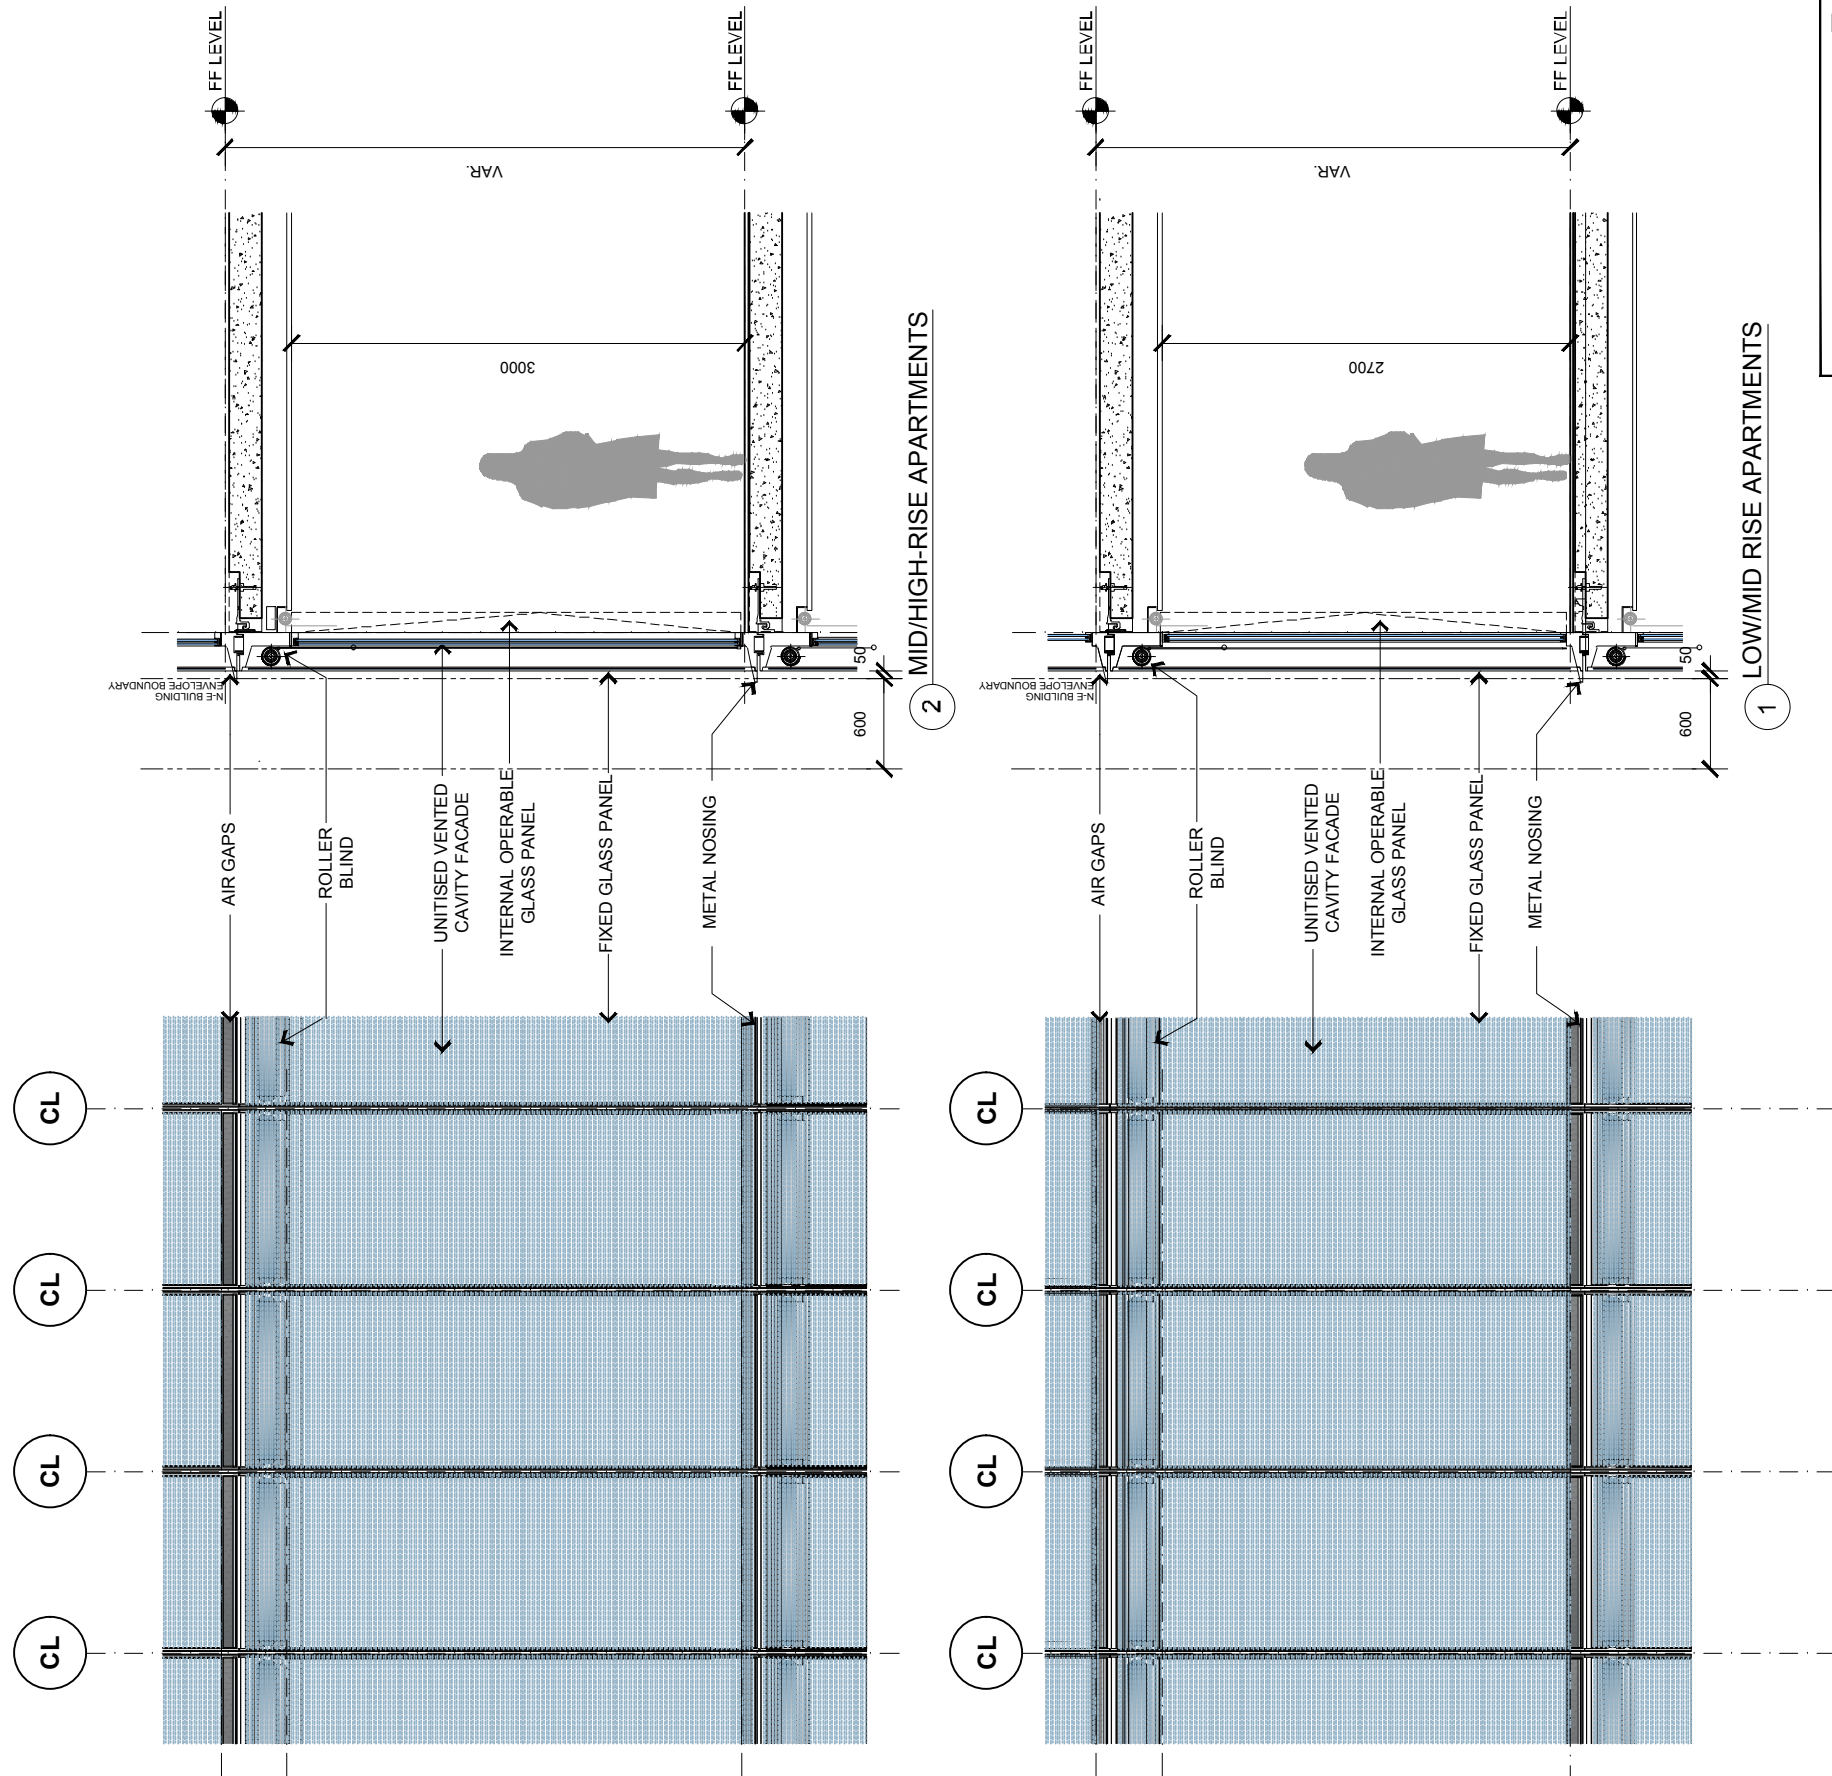

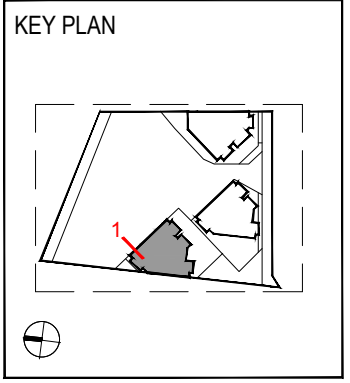





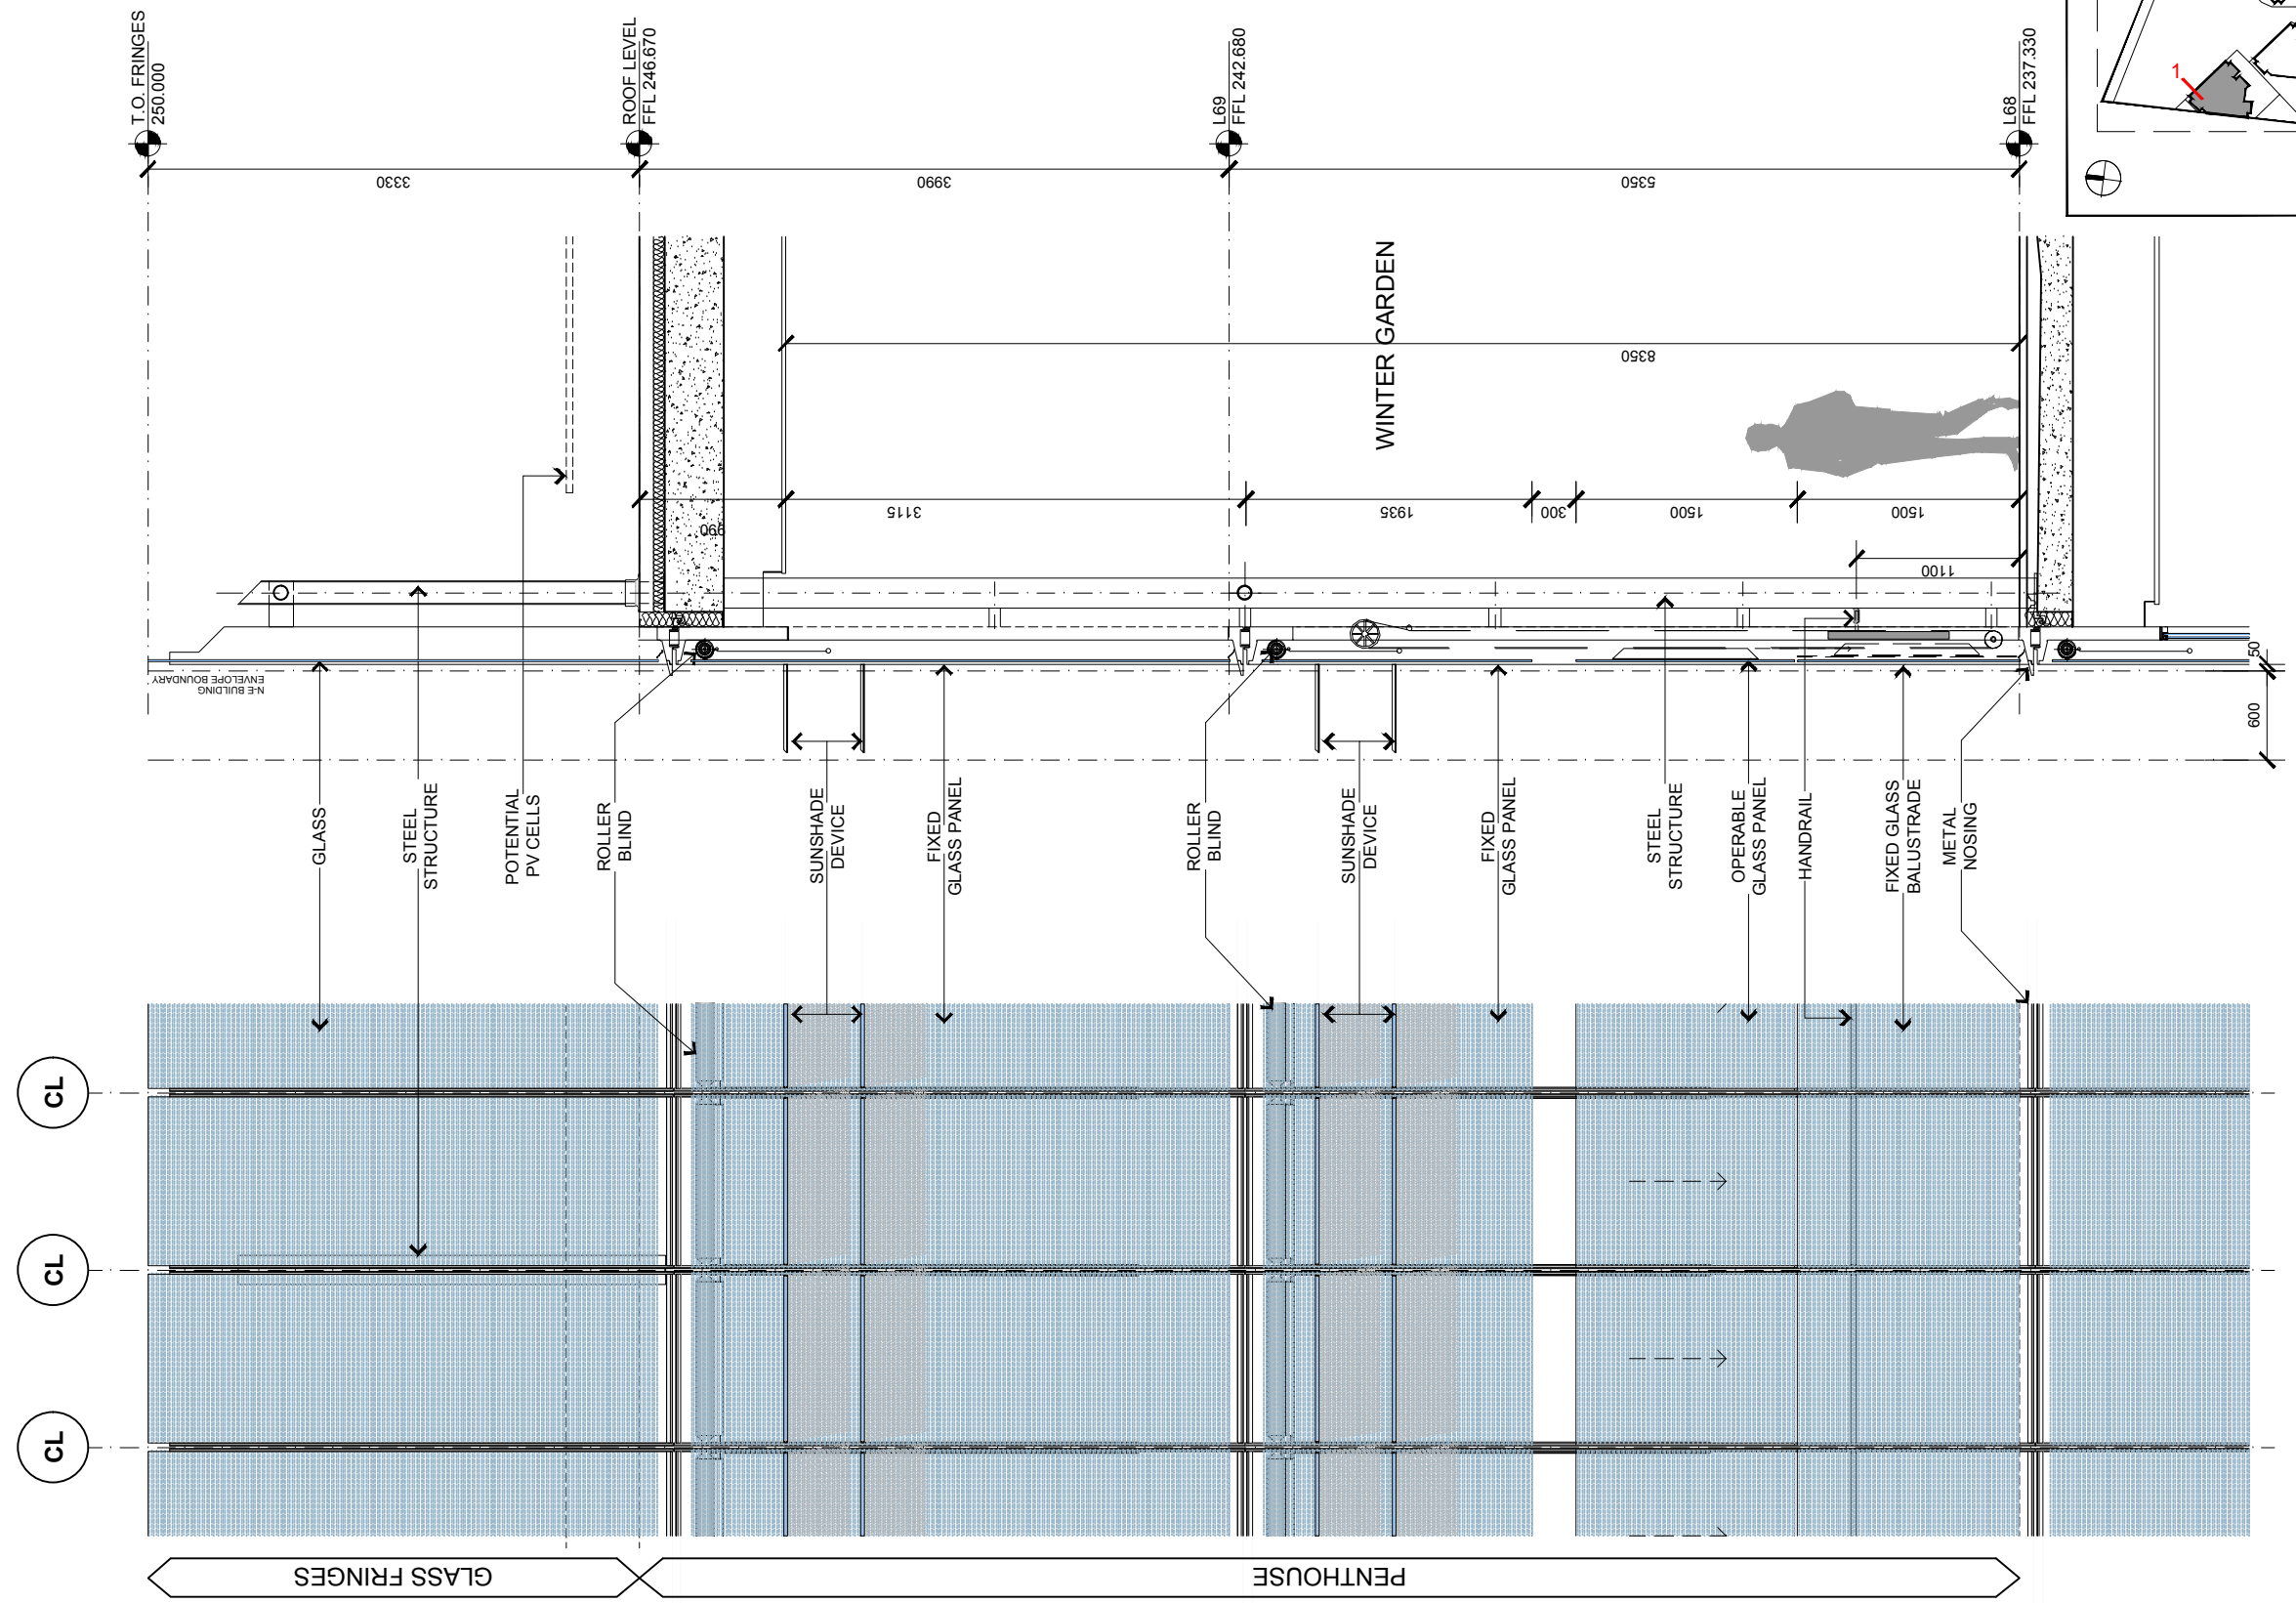




1 PENTHOUSE AND FRINGES

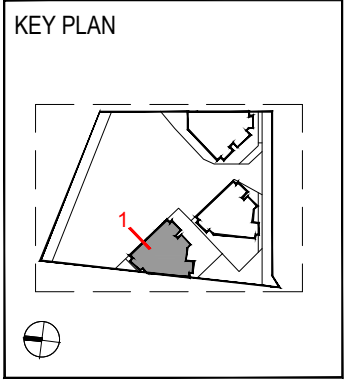
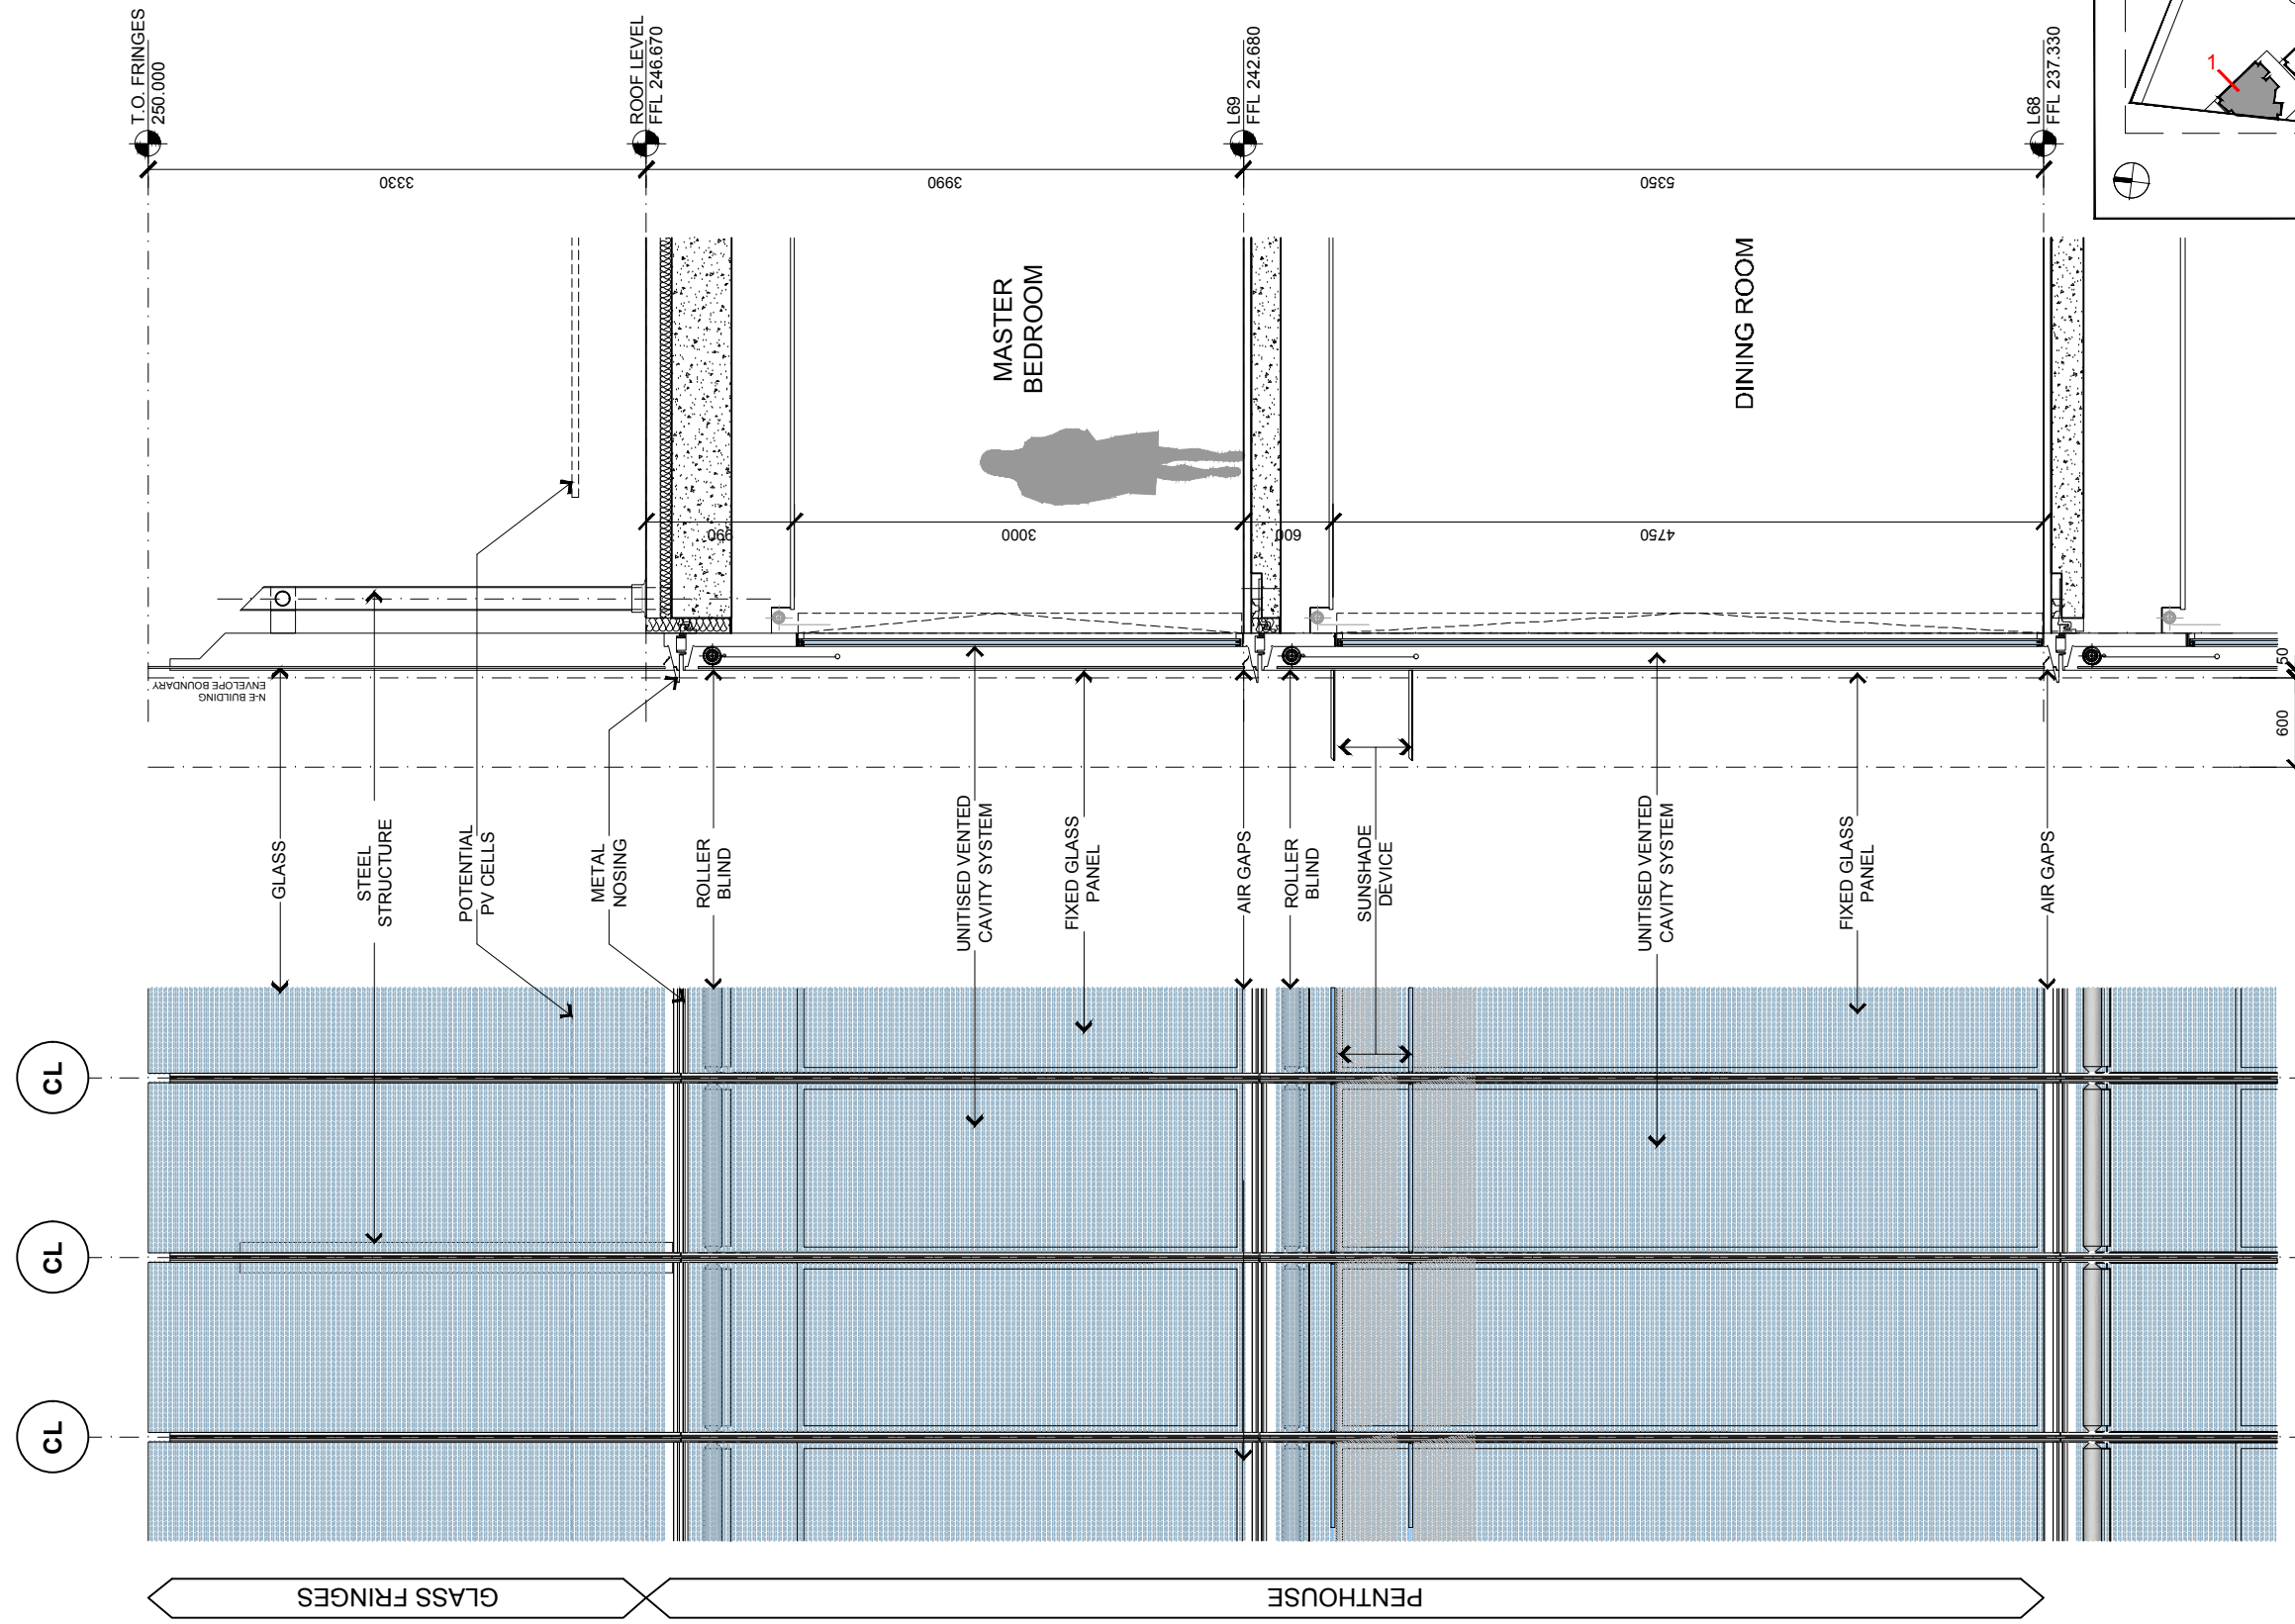


1 PENTHOUSE AND FRINGES

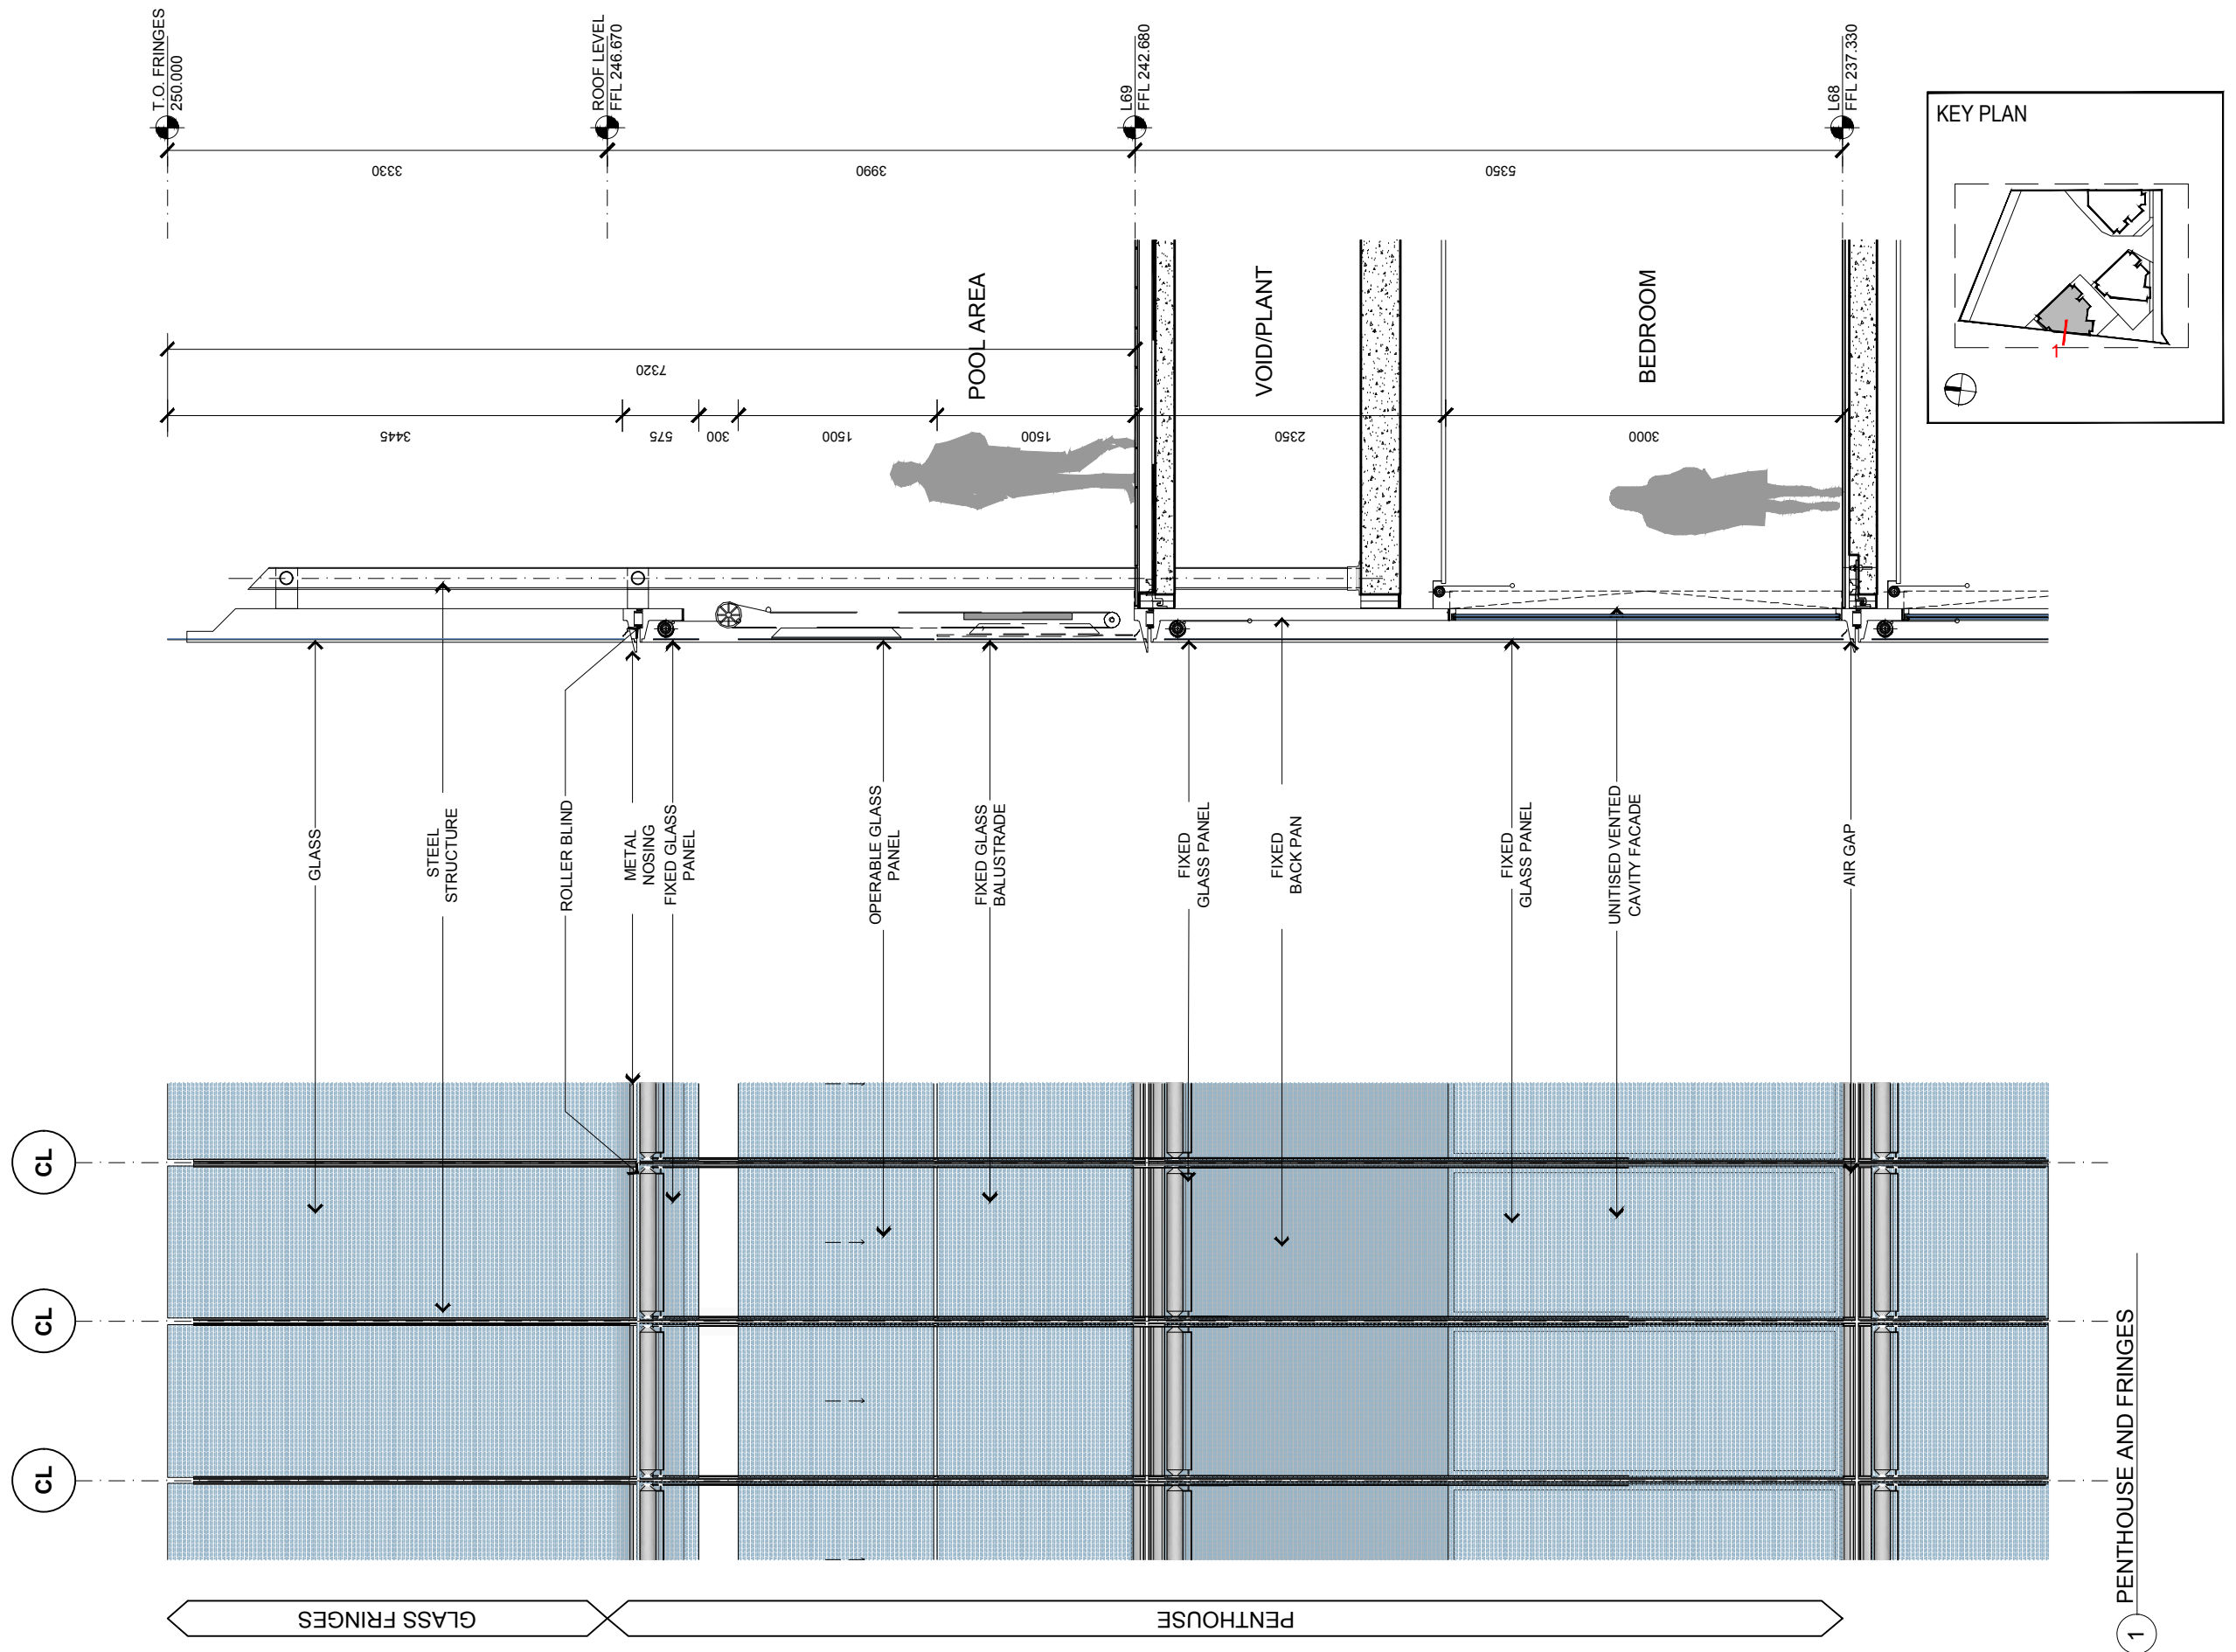

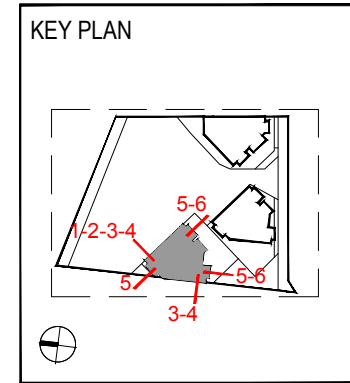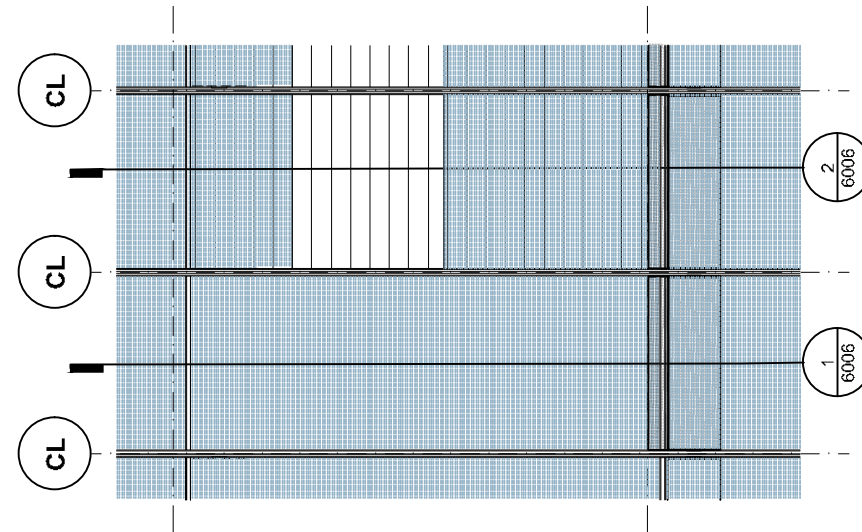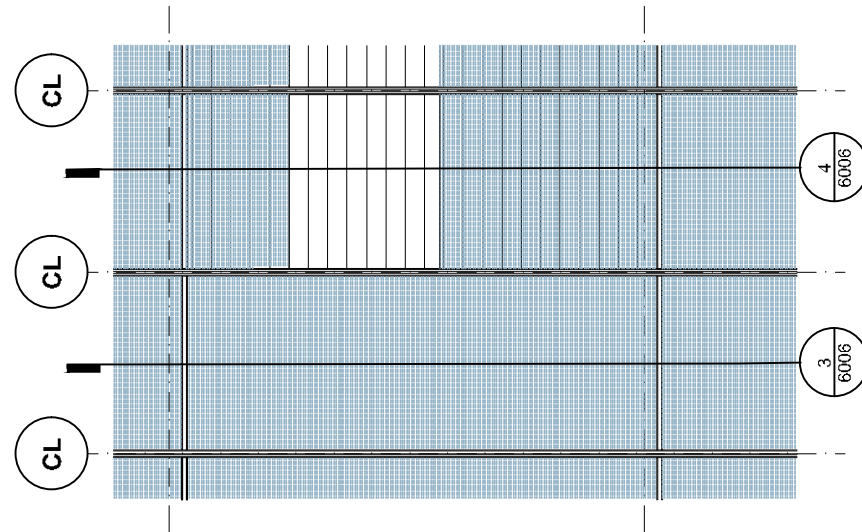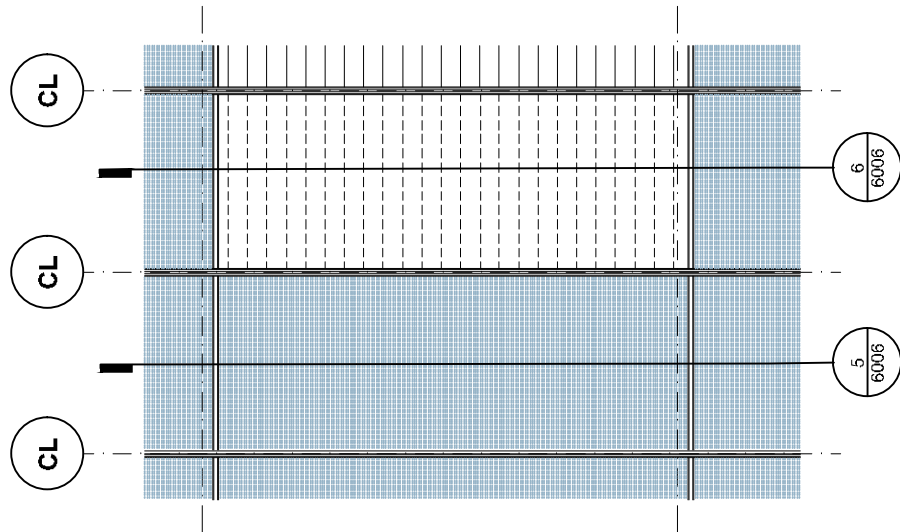

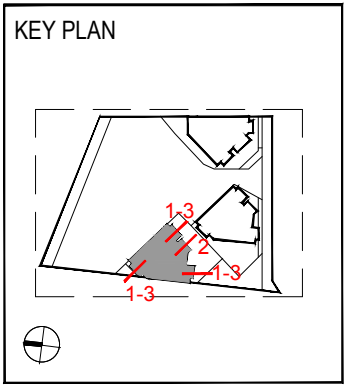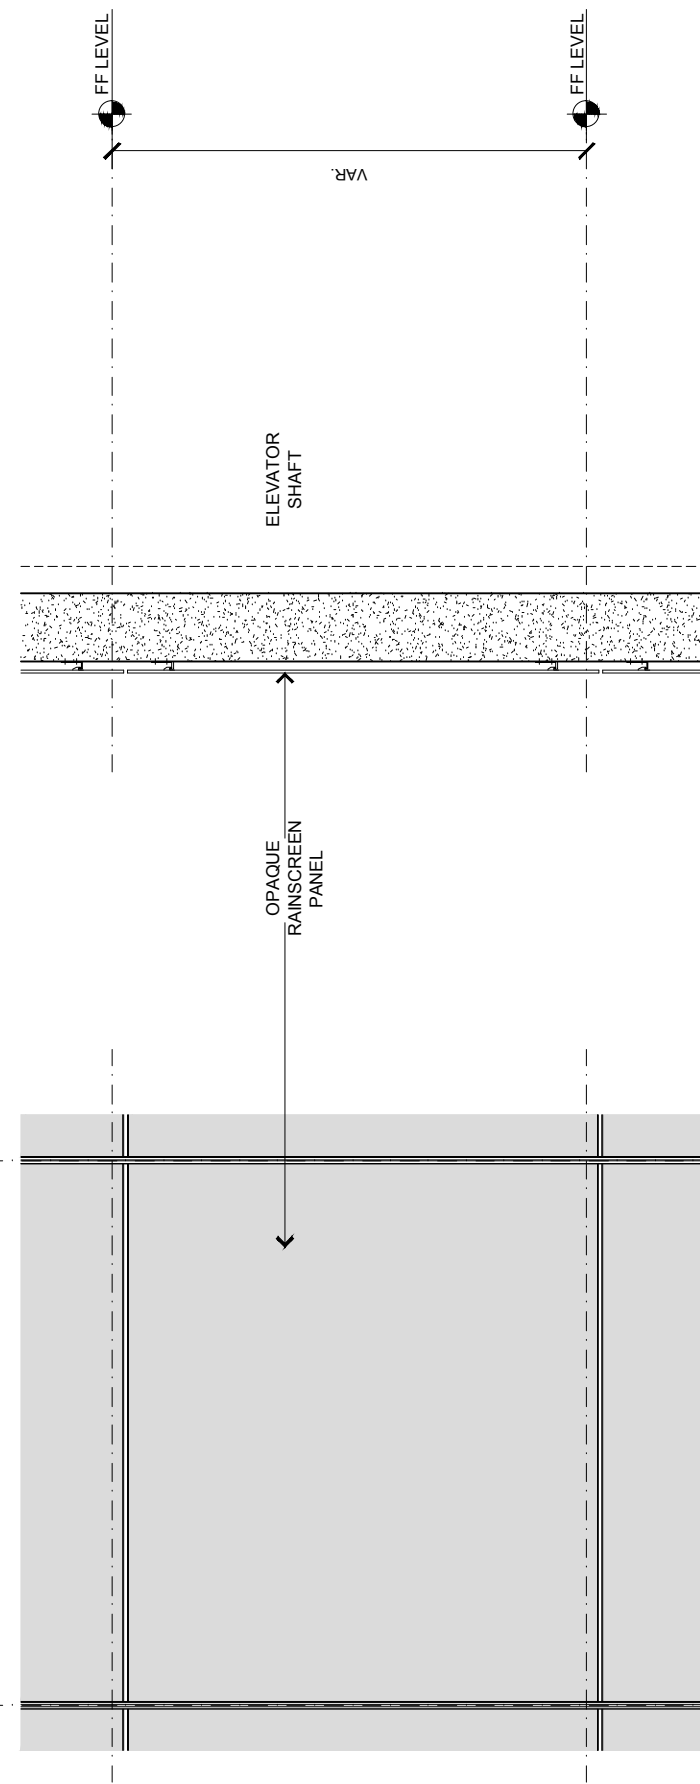

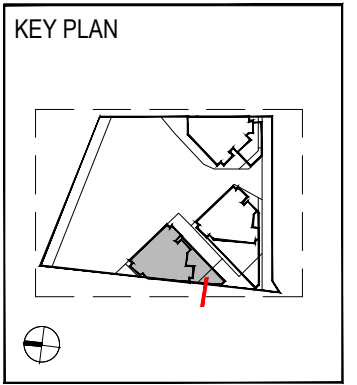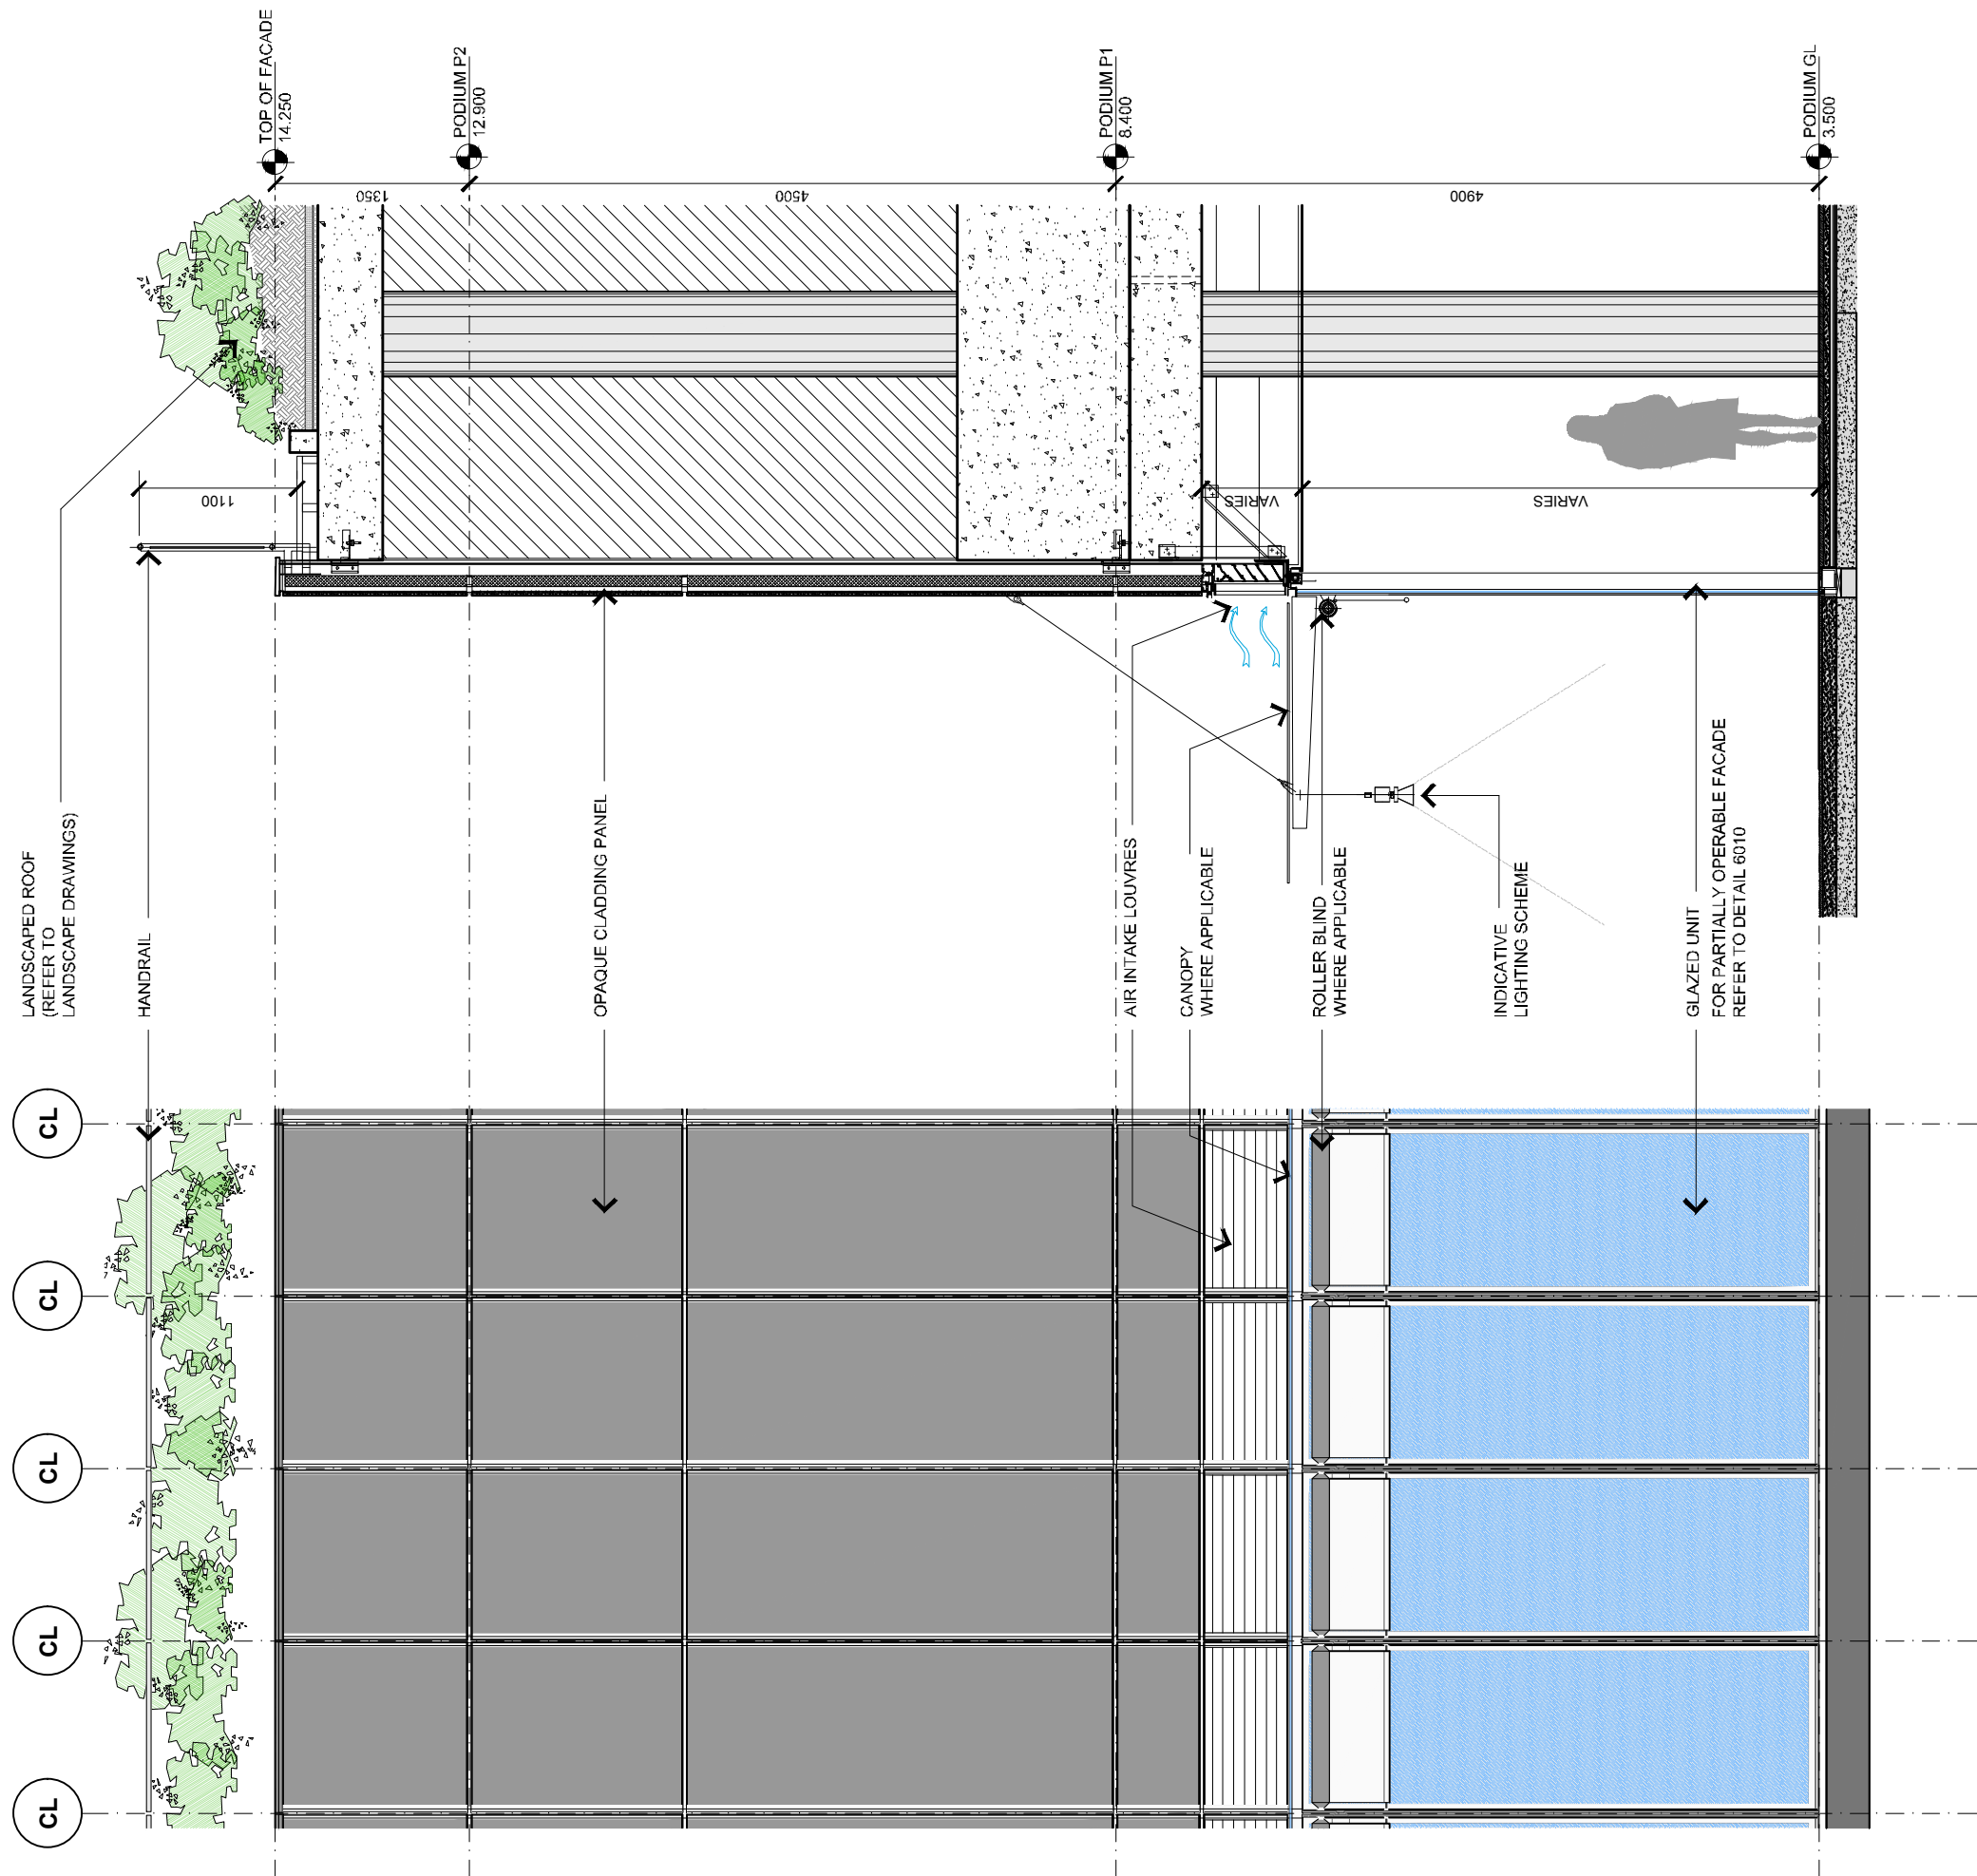

## R4A PODIUM FACADE DETAILS

Scale 1:50 @ A3

