

Residential Buildings : R4A


Stage 1 B, Barangaroo South SSD6964

State Significant Planning Application Landscape Design Drawings






- DA site boundary
- Building envelope boundary
- Basement footprint below
- ① *Harpullia pendula*
(Refer to Basement DA)
- ② Turf
(Interim landscape. Refer to Basement DA)
- ③ Permanent stone paving
subject to design development
- ④ *Flindersia australis*
(Interim landscape)
- ⑤ Interim stone paving subject to
design development (outside of
building envelope)
- ⑥ Temporary roads
(Refer to Public Domain DA for
final road design)
- ⑦ Stage 1B Basement entry below
(Refer to Basement DA)
- ⑧ Building R4A porte cochere

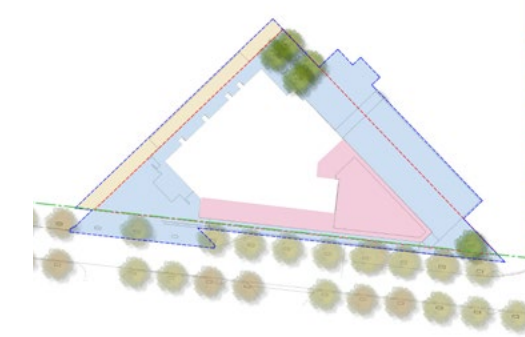


- Ground Floor (Interim)
- Ground Floor (Permanent)
- Podium 02 (Permanent)



- DA Site boundary
- Building envelope boundary
- Basement footprint below
- ① Stone paving on podium level o2
- ② Turf
- ③ Podium steps
- ④ Disabled Lift
- ⑤ Restricted Access Gate
- ⑥ Shrub Planting
- ⑦ 3m High screen

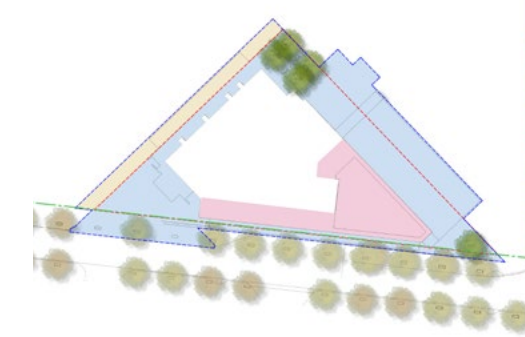



- Ground Floor (Interim)
- Ground Floor (Permanent)
- Podium o2 (Permanent)

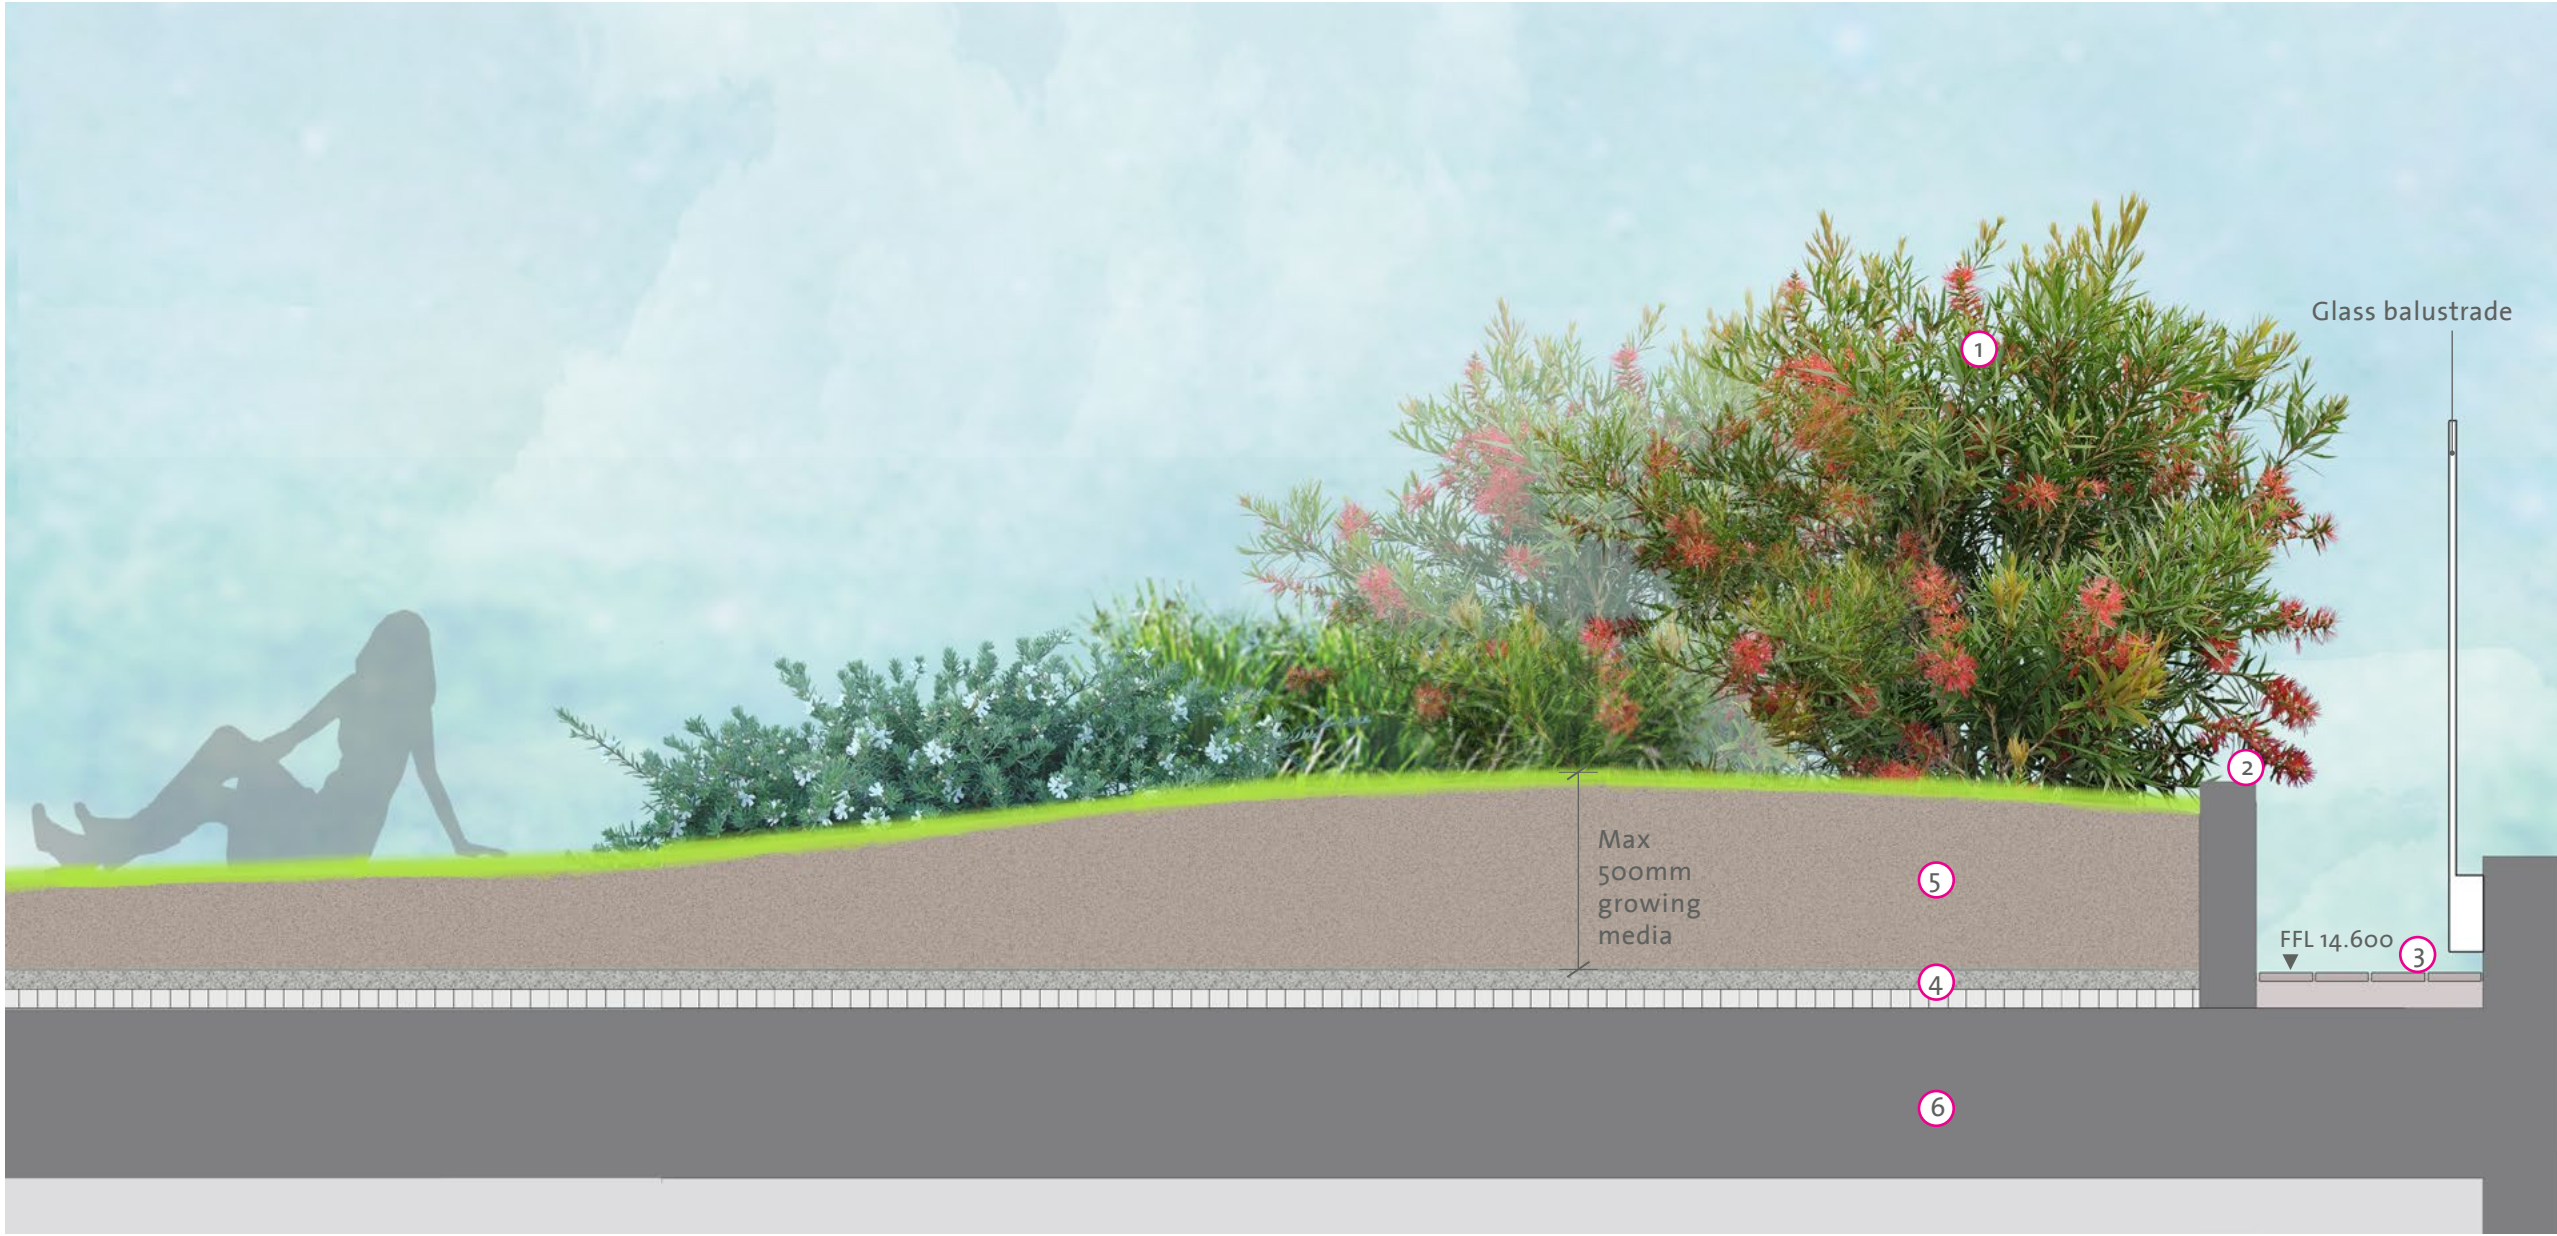

- 1 Shrub planting
- 2 Planting upstand
- 3 Granite unit pavers
- 4 Drainage cell
- 5 Growing media (Maximum 500mm depth)
- 6 Structural slab

1. Western edge Lawn (varies) Planting (varies) 600 Maintenance path

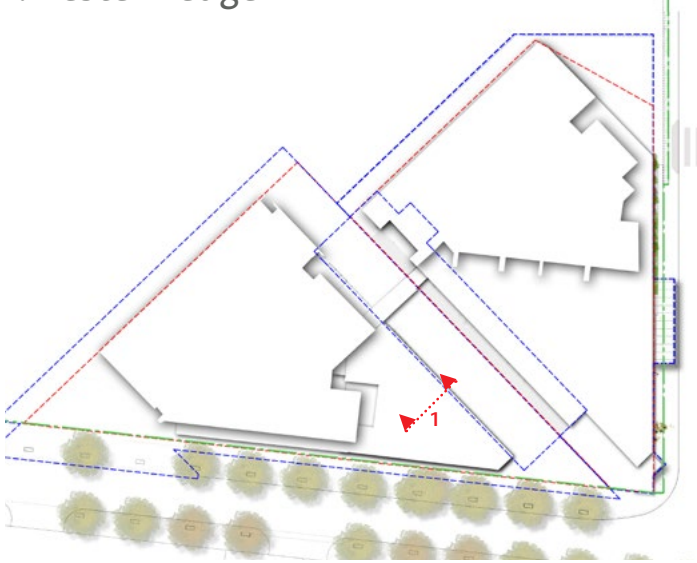

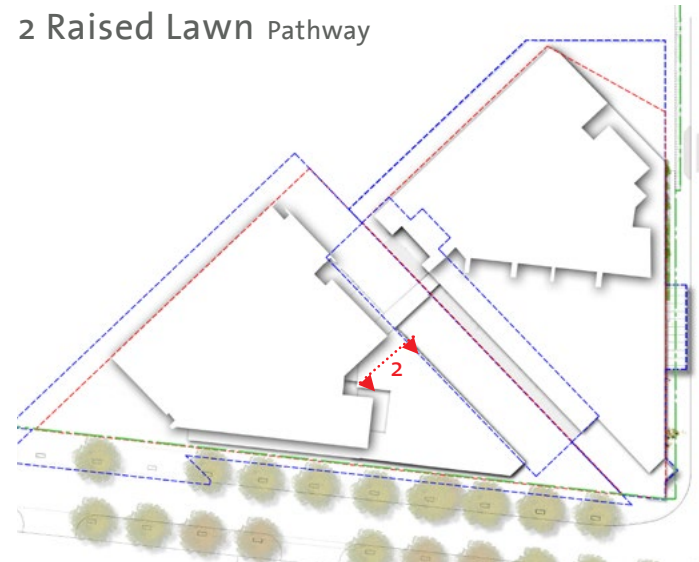

- ① Shrub planting
- ② Granite unit pavers
- ③ Granite paved stairs
- ④ Structural slab
- ⑤ Void
- ⑥ Glass balustrade