


ONE SYDNEY HARBOUR BARANGAROO SOUTH



Stage 1B - Building R4A Section 4.55 Application



ARCHITECTURAL DRAWINGS

BR4A_ASD_PA1_0000	01	TITLE SHEET
BR4A_ASD_PA1_1001	21	SETOUT PLAN BASEMENT LEVEL B4
BR4A_ASD_PA1_1002	22	SETOUT PLAN BASEMENT LEVEL B3
BR4A_ASD_PA1_1003	22	SETOUT PLAN BASEMENT LEVEL B2
BR4A_ASD_PA1_1004	21	SETOUT PLAN BASEMENT LEVEL B1
BR4A_ASD_PA1_1005	21	SETOUT PLAN BASEMENT LEVEL B0

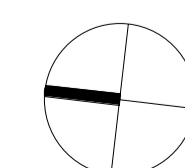









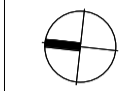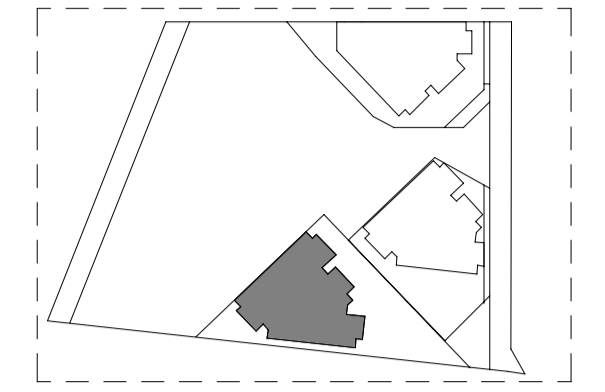


KEY PLAN

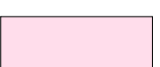


LEGEND

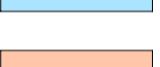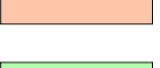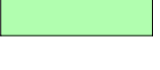-  VOID
-  CONCRETE IN-SITU STRUCTURAL WALL
-  CARS
-  KWH BICYCLE STORE
-  RESIDENTIAL STORAGE (FITOUT AND USE)
-  RETAIL STORAGE (FITOUT AND USE)
-  EXTENT OF SHARED BASEMENT FACILITIES
-  EXTENT OF RESIDENTIAL TOWER FACILITIES (FITOUT AND USE)
-  PERIMETER RETAINING WALL COVERED UNDER SSD5897


NOTES
 BASEMENT CONSTRUCTION UNDER SEPARATE DEVELOPMENT APPLICATION SSD 6960

AMENDMENTS ON THIS DRAWING RELATE TO THE KEY AND COLOURING.

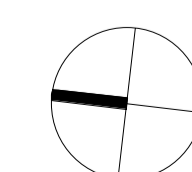



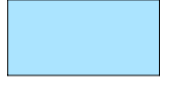




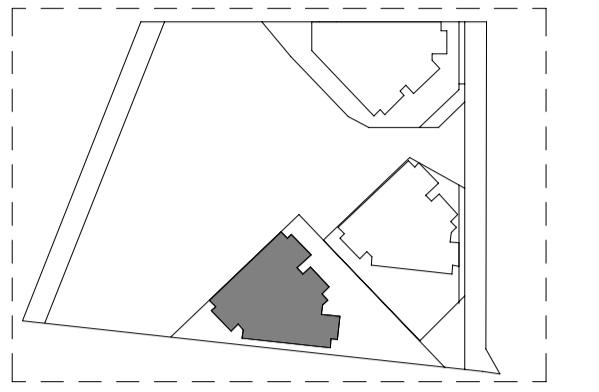

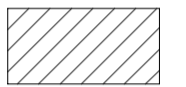

KEY PLAN



LEGEND


-  VOID
-  CONCRETE IN-SITU STRUCTURAL WALL
-  CARS
-  KWH BICYCLE STORE
-  RESIDENTIAL STORAGE (FITOUT AND USE)
-  RETAIL STORAGE (FITOUT AND USE)
-  EXTENT OF SHARED BASEMENT FACILITIES
-  EXTENT OF RESIDENTIAL TOWER FACILITIES (FITOUT AND USE)
-  PERIMETER RETAINING WALL COVERED UNDER SSD5897

NOTES
 BASEMENT CONSTRUCTION UNDER SEPARATE DEVELOPMENT APPLICATION SSD 6960

AMENDMENTS ON THIS DRAWING RELATE TO THE KEY AND COLOURING.



CLOUDING REFLECTS CHANGES WHICH IMPACTS R4A

1. CAR SPACE ALLOCATED TO R4A
2. CAR SPACE UNALLOCATED FROM R4A

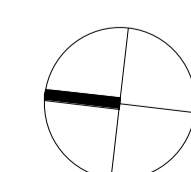





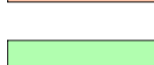


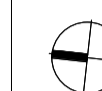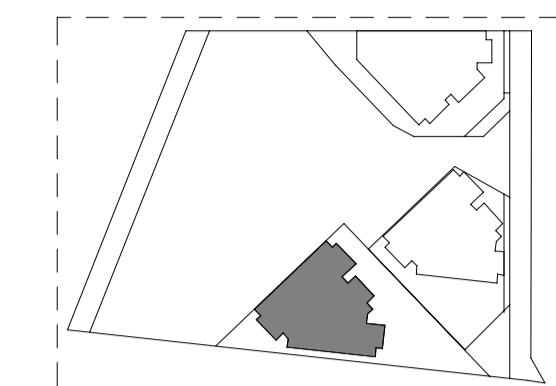



KEY PLAN

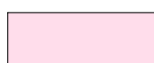

LEGEND


-  VOID
-  CONCRETE IN-SITU STRUCTURAL WALL
-  CARS
-  KWH BICYCLE STORE
-  RESIDENTIAL STORAGE (FITOUT AND USE)
-  RETAIL STORAGE (FITOUT AND USE)
-  EXTENT OF SHARED BASEMENT FACILITIES
-  EXTENT OF RESIDENTIAL TOWER FACILITIES (FITOUT AND USE)
-  PERIMETER RETAINING WALL COVERED UNDER SSD5897

NOTES
 BASEMENT CONSTRUCTION UNDER SEPARATE DEVELOPMENT APPLICATION SSD 6960

AMENDMENTS ON THIS DRAWING RELATE TO THE KEY AND COLOURING.



CLOUDING REFLECTS CHANGES WHICH IMPACTS R4A

1. CAR SPACE UNALLOCATED FROM R4A
2. CAR SPACE ALLOCATED TO R4A
3. STORAGE CAGE ALLOCATED TO R4A
4. STORAGE CAGE RELOCATION
5. STORAGE CAGE UNALLOCATED FROM R4A

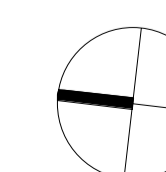



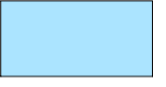




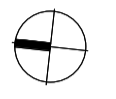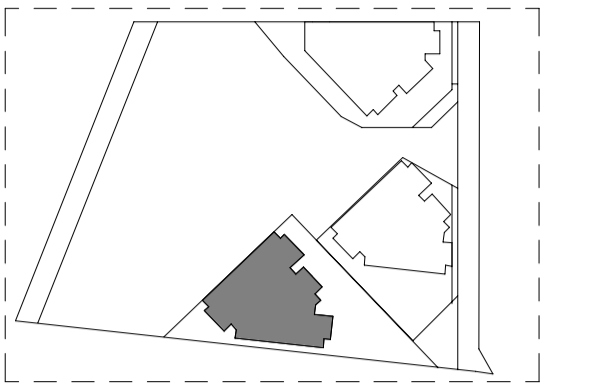

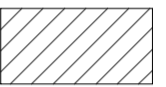

KEY PLAN




LEGEND

-  VOID
-  CONCRETE IN-SITU STRUCTURAL WALL
-  CARS
-  KWH BICYCLE STORE
-  RESIDENTIAL STORAGE (FITOUT AND USE)
-  RETAIL STORAGE (FITOUT AND USE)
-  EXTENT OF SHARED BASEMENT FACILITIES
-  EXTENT OF RESIDENTIAL TOWER FACILITIES (FITOUT AND USE)
-  PERIMETER RETAINING WALL COVERED UNDER SSD5897


NOTES
 BASEMENT CONSTRUCTION UNDER SEPARATE DEVELOPMENT APPLICATION SSD 6960

AMENDMENTS ON THIS DRAWING RELATE TO THE KEY AND COLOURING.

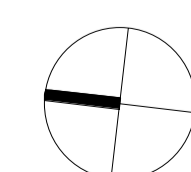



KEY PLAN

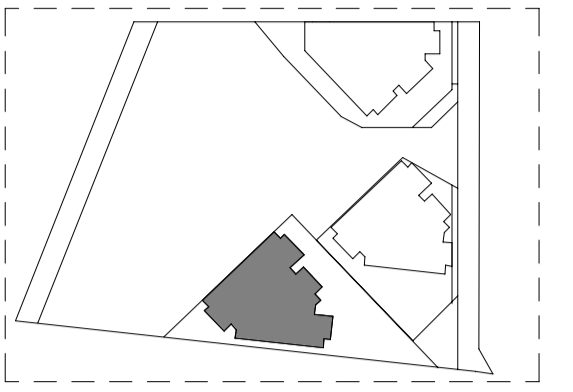

LEGEND

- VOID
- CONCRETE IN-SITU STRUCTURAL WALL
- CARS
- KWH BICYCLE STORE
- RESIDENTIAL STORAGE (FITOUT AND USE)
- RETAIL STORAGE (FITOUT AND USE)
- EXTENT OF SHARED BASEMENT FACILITIES
- EXTENT OF RESIDENTIAL TOWER FACILITIES (FITOUT AND USE)
- PERIMETER RETAINING WALL COVERED UNDER SSD5897

NOTES
 BASEMENT CONSTRUCTION UNDER SEPARATE DEVELOPMENT APPLICATION SSD 6960

AMENDMENTS ON THIS DRAWING RELATE TO THE KEY AND COLOURING.

