


HICKSON ROAD

KEY PLAN

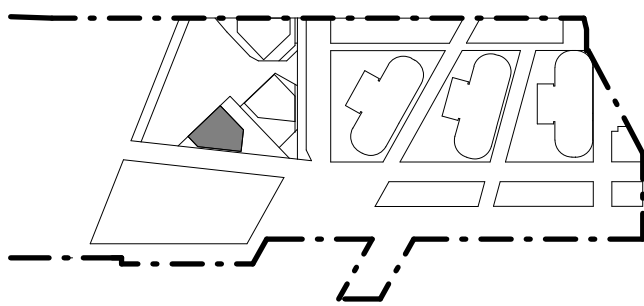

LEGEND

- BARANGAROO SITE BOUNDARY
- - - DEVELOPMENT APPLICATION BOUNDARY
- - - BUILDING ENVELOPE BOUNDARY
- - - BUILDING ENVELOPE TOWER BOUNDARY
- - - BASEMENT FOOTPRINT BELOW

THE STRADA GROUND PLANE IS INCLUDED IN THE R4A DA, HOWEVER THE CANOPY AND PEDESTRIAN BRIDGE ARE INCLUDED WITHIN THE R4B DA.

WATERMANS QUAY

BARANGAROO AVENUE

