


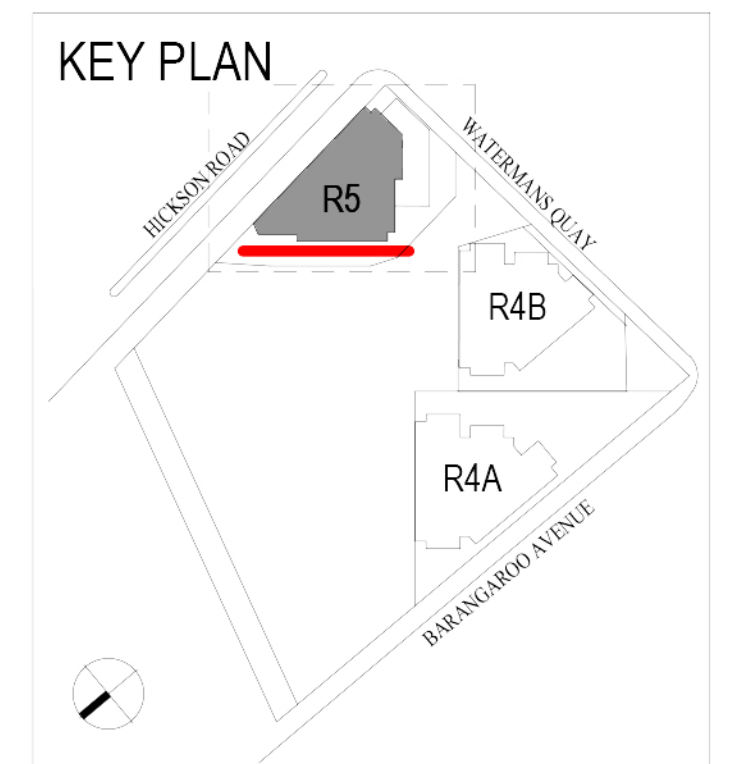
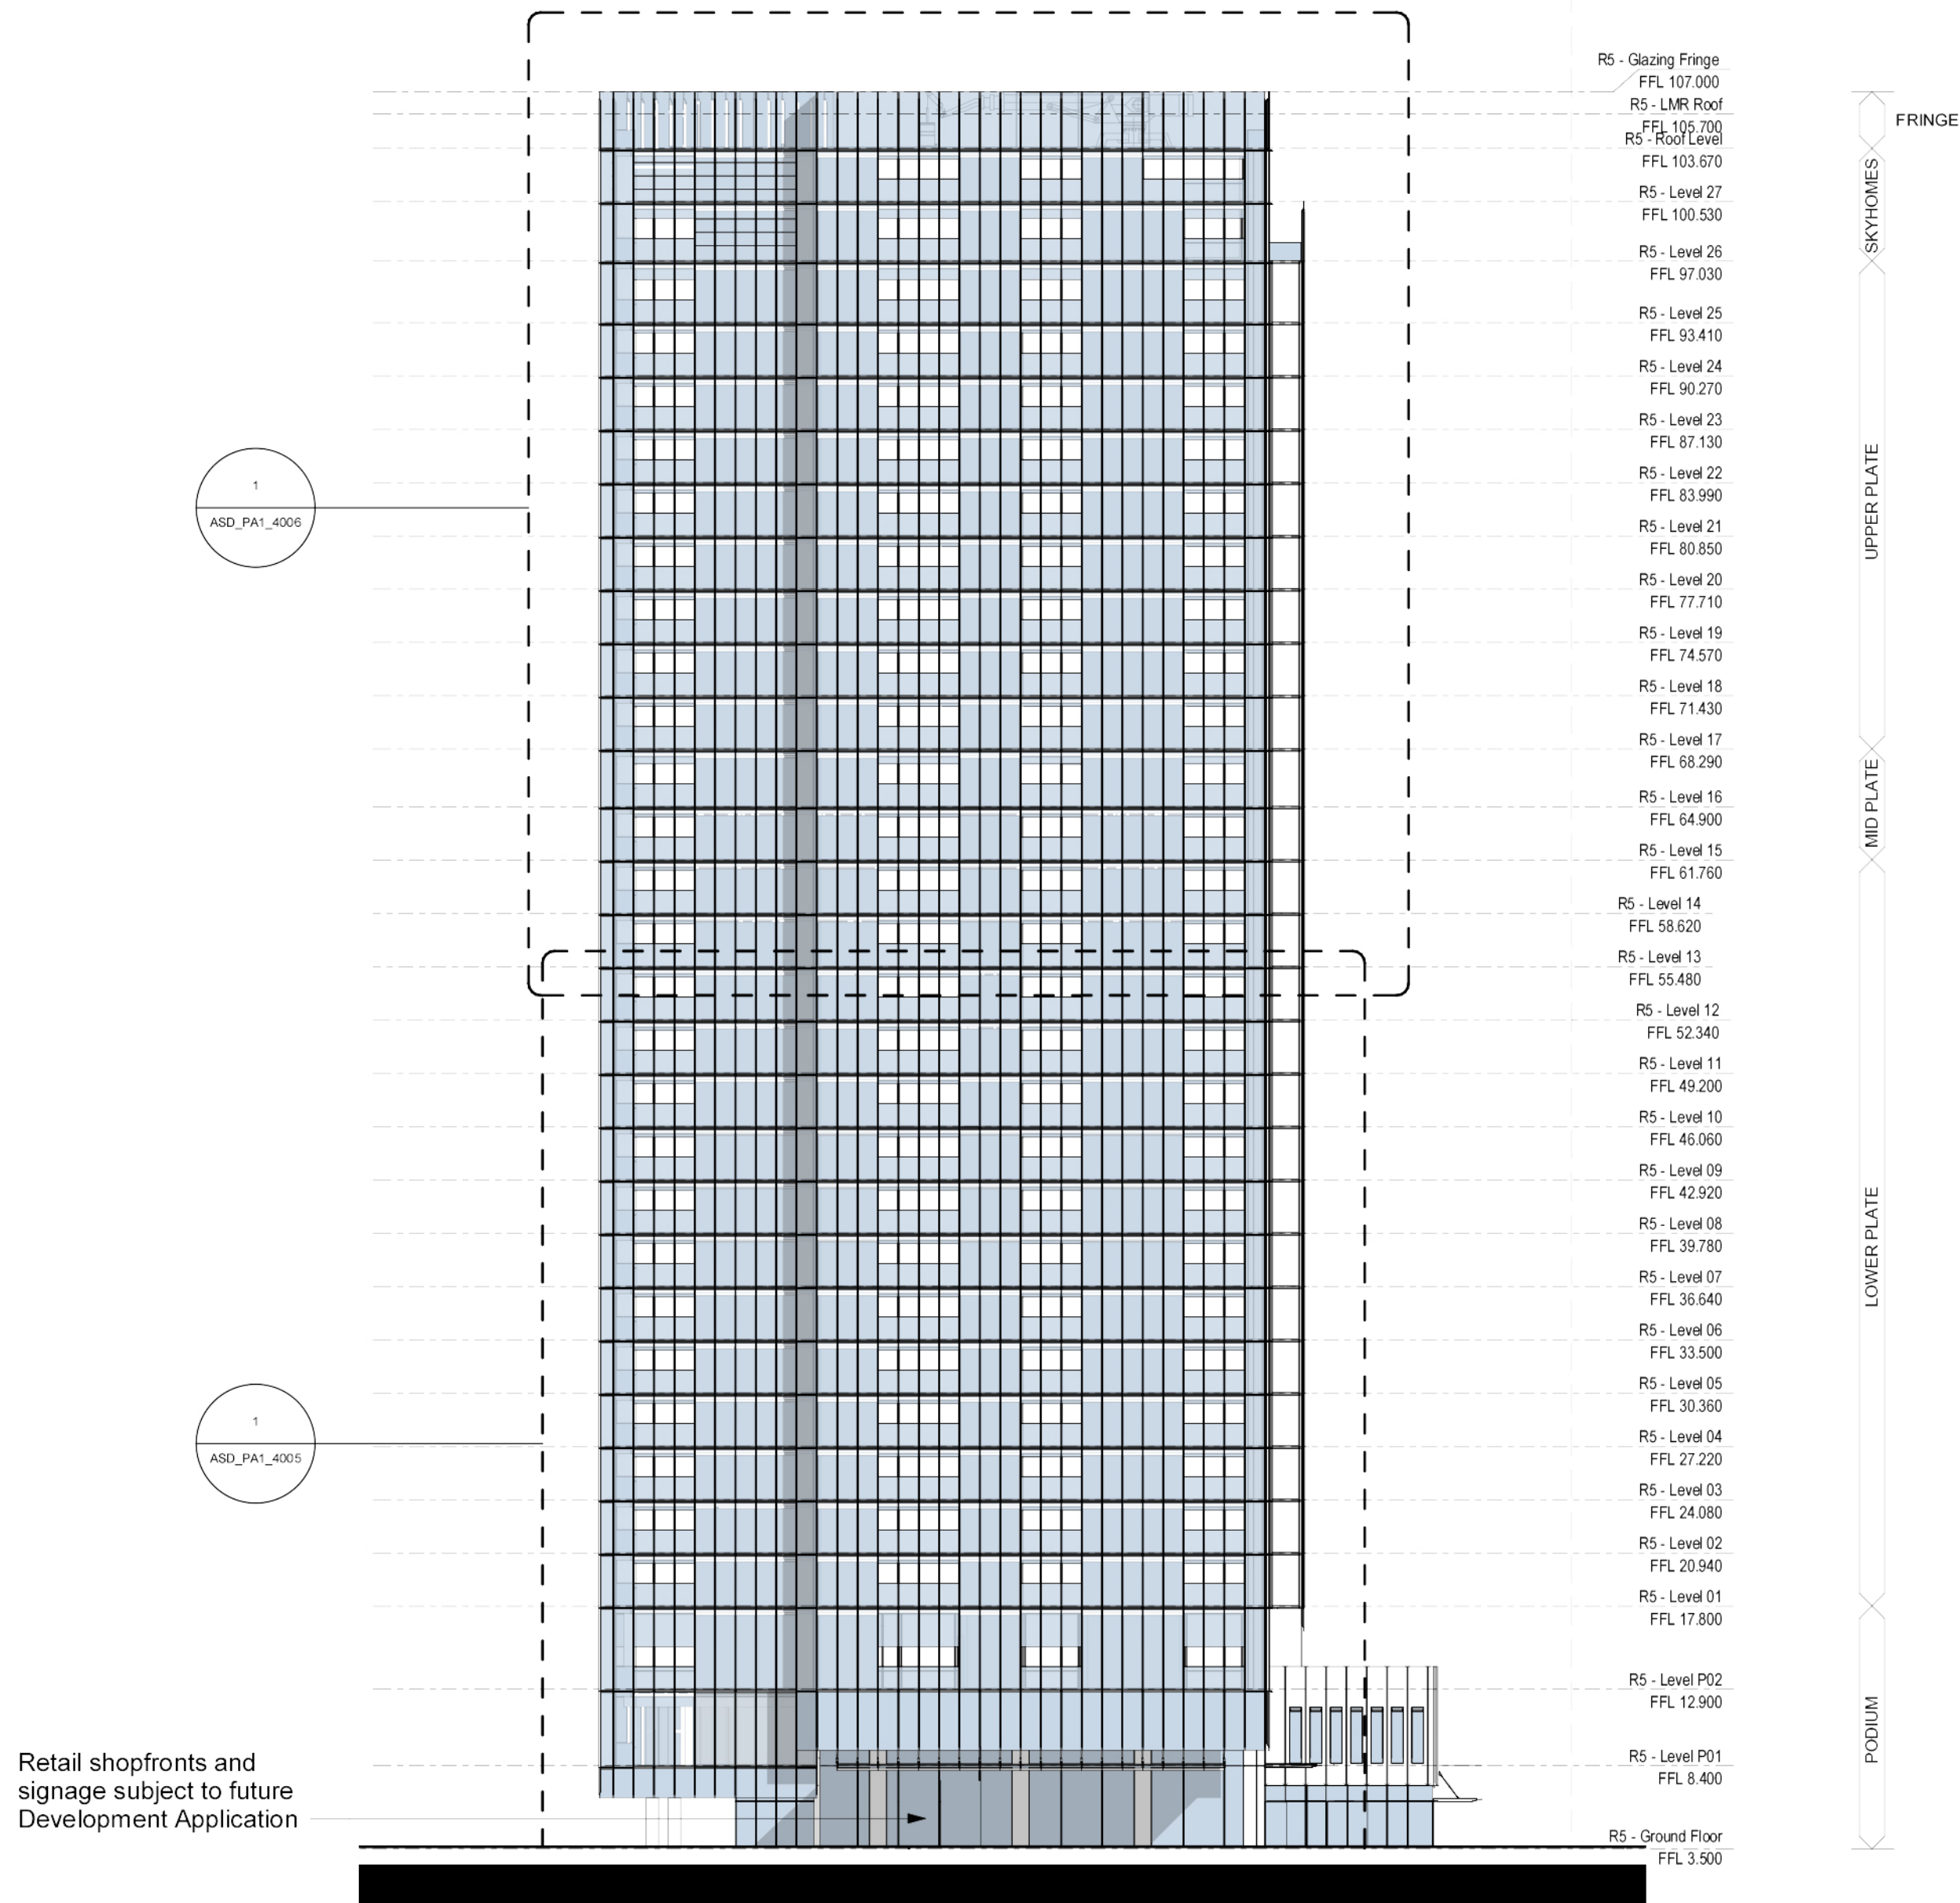
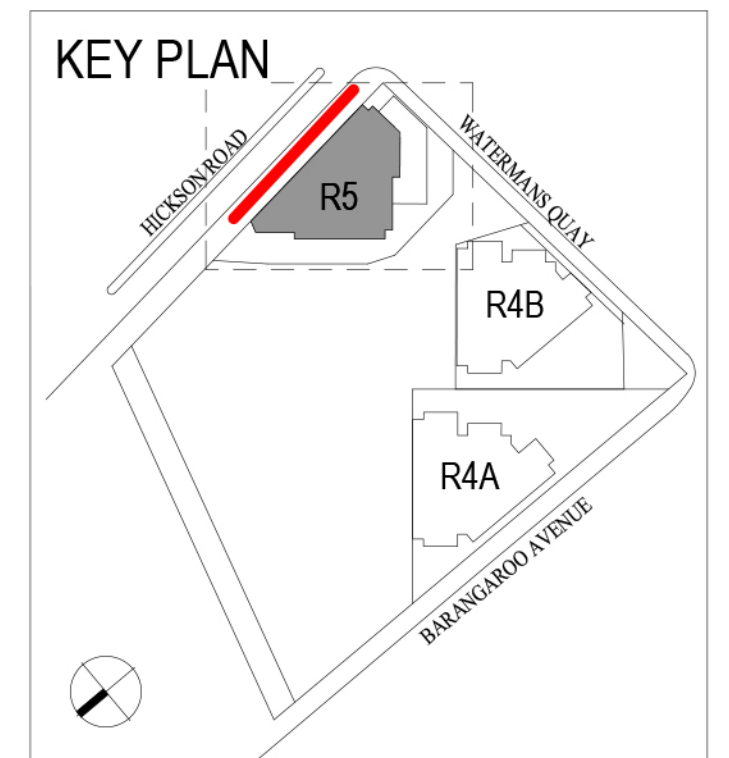


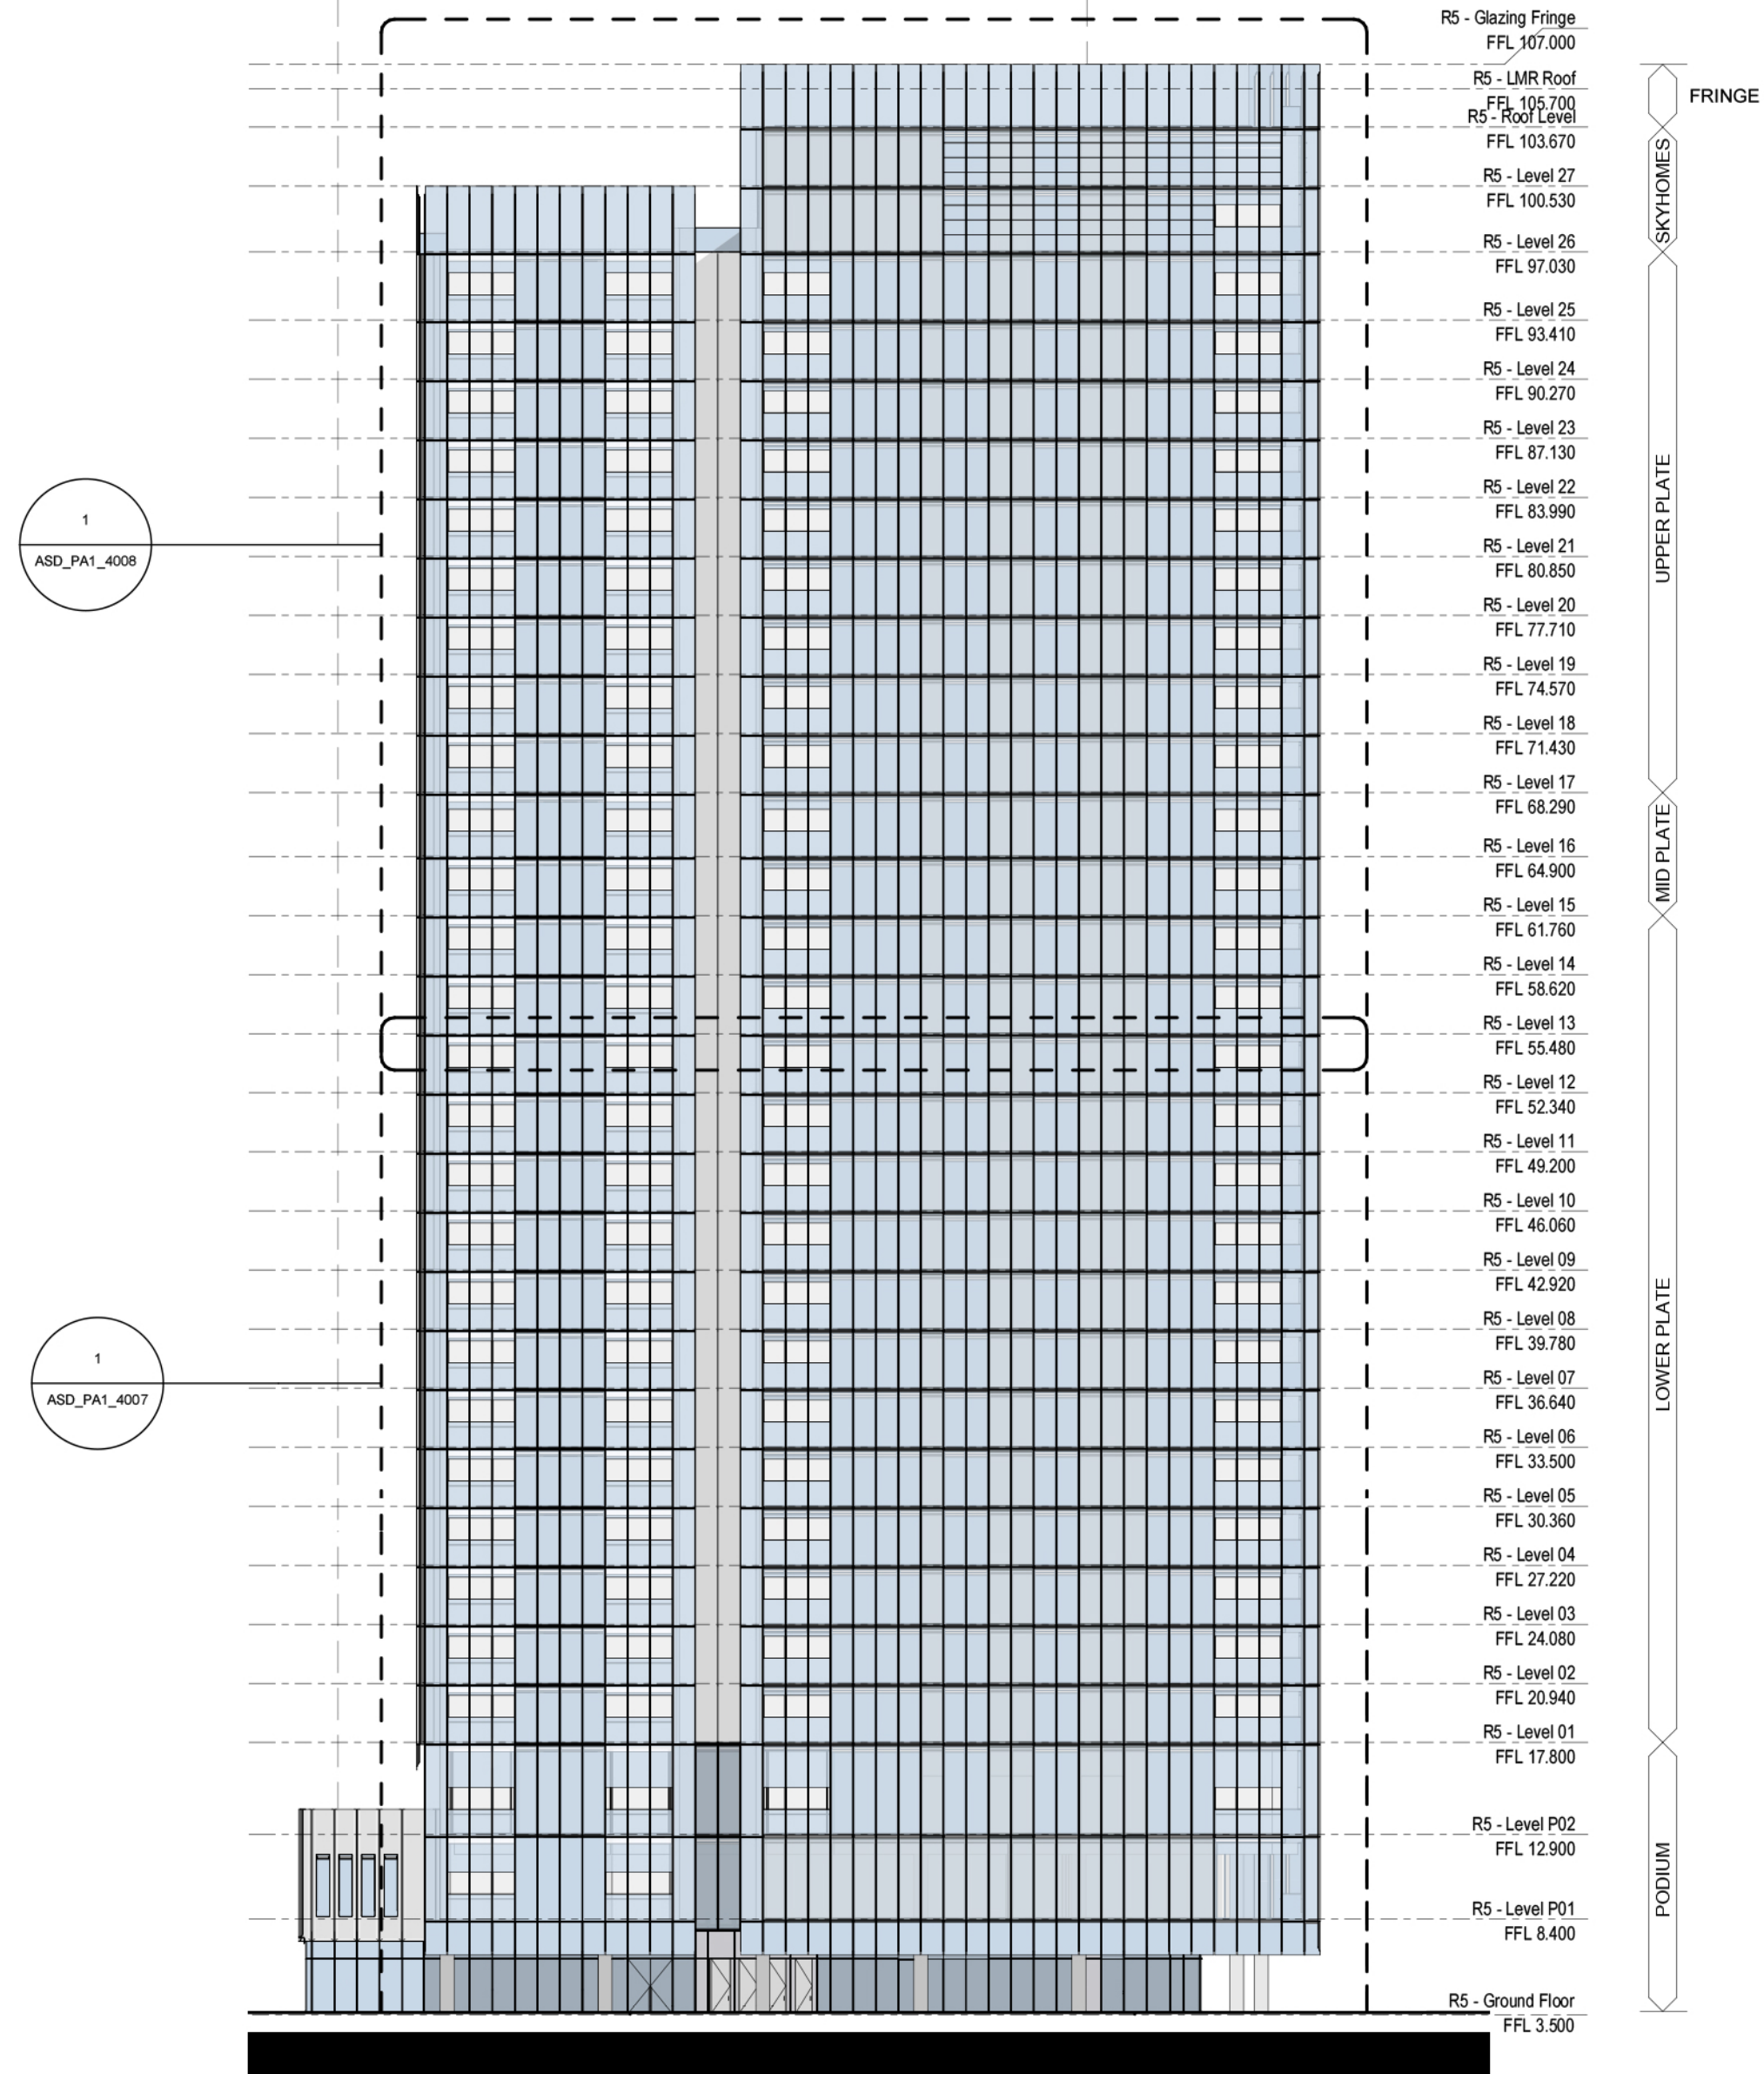

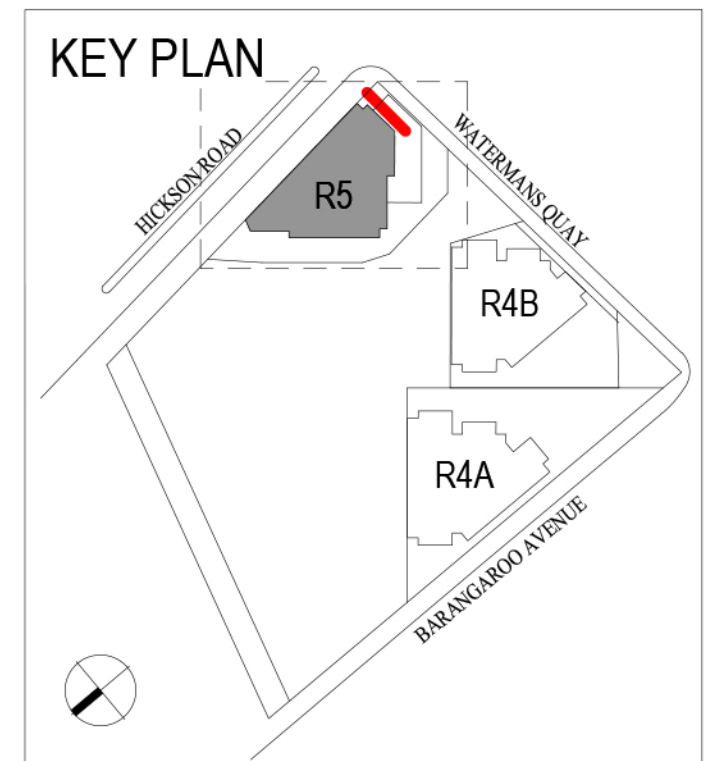

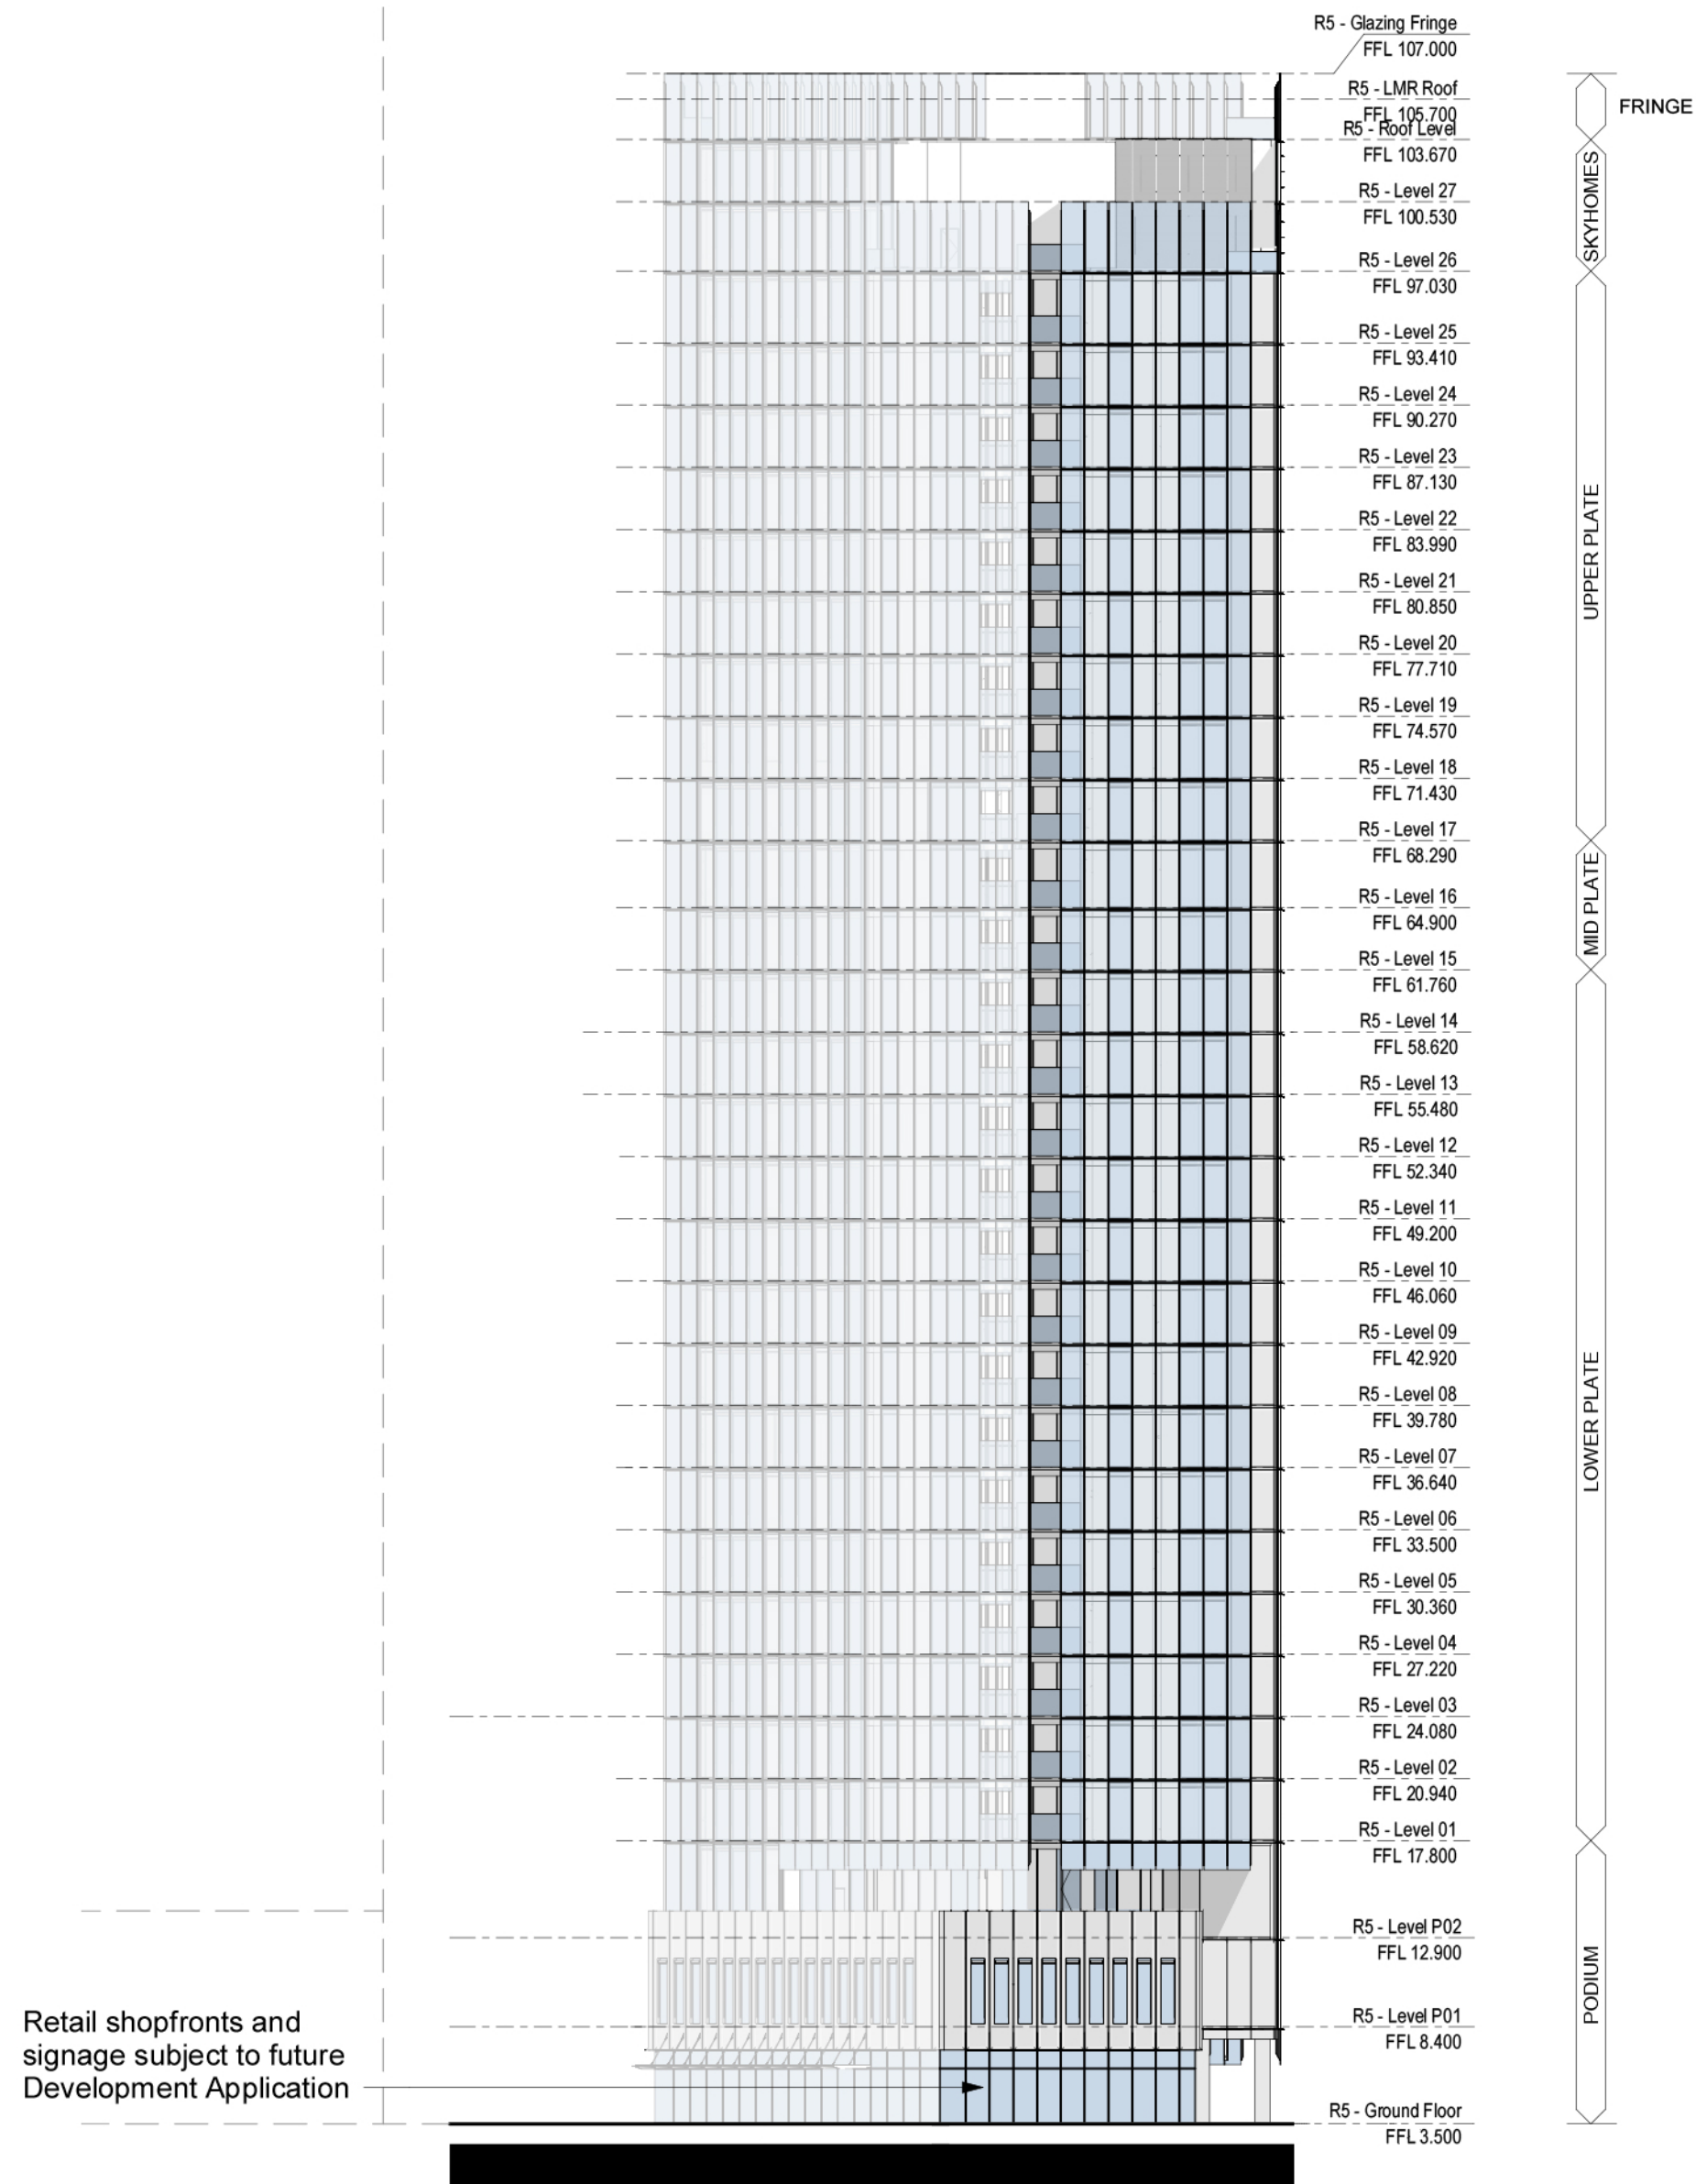

## R5 ELEVATION SOUTH -WEST (WATERMANS QUAY)

Retail shopfronts and  
signage subject to future  
Development Application

