


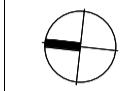



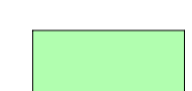




AREA OF R5 BASEMENT APPROVED UNDER THE R5 DA

KEY PLAN

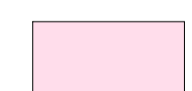


LEGEND

-  VOID
-  CONCRETE IN-SITU STRUCTURAL WALL
-  CARS
-  KWH BICYCLE STORE
-  RESIDENTIAL STORAGE (FITOUT AND USE)
-  RETAIL STORAGE (FITOUT AND USE)
-  EXTENT OF SHARED BASEMENT FACILITIES
-  EXTENT OF RESIDENTIAL TOWER FACILITIES (FITOUT AND USE)
-  PERIMETER RETAINING WALL COVERED UNDER SSD5897

NOTES
BASEMENT CONSTRUCTION UNDER SEPARATE DEVELOPMENT APPLICATION SSD 6960


AMENDMENTS ON THIS DRAWING RELATE TO THE KEY AND COLOURING.


 **Department of Planning and Environment**

Issued under the Environmental Planning and Assessment Act 1979
Approved Section 4.55 (1A) Modification Application


No: SSD 6966 MOD 2 Granted on 14 February 2022

Signed: AW Sheet No: 1 of 5

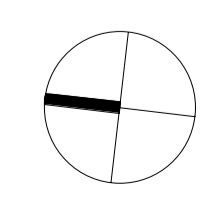

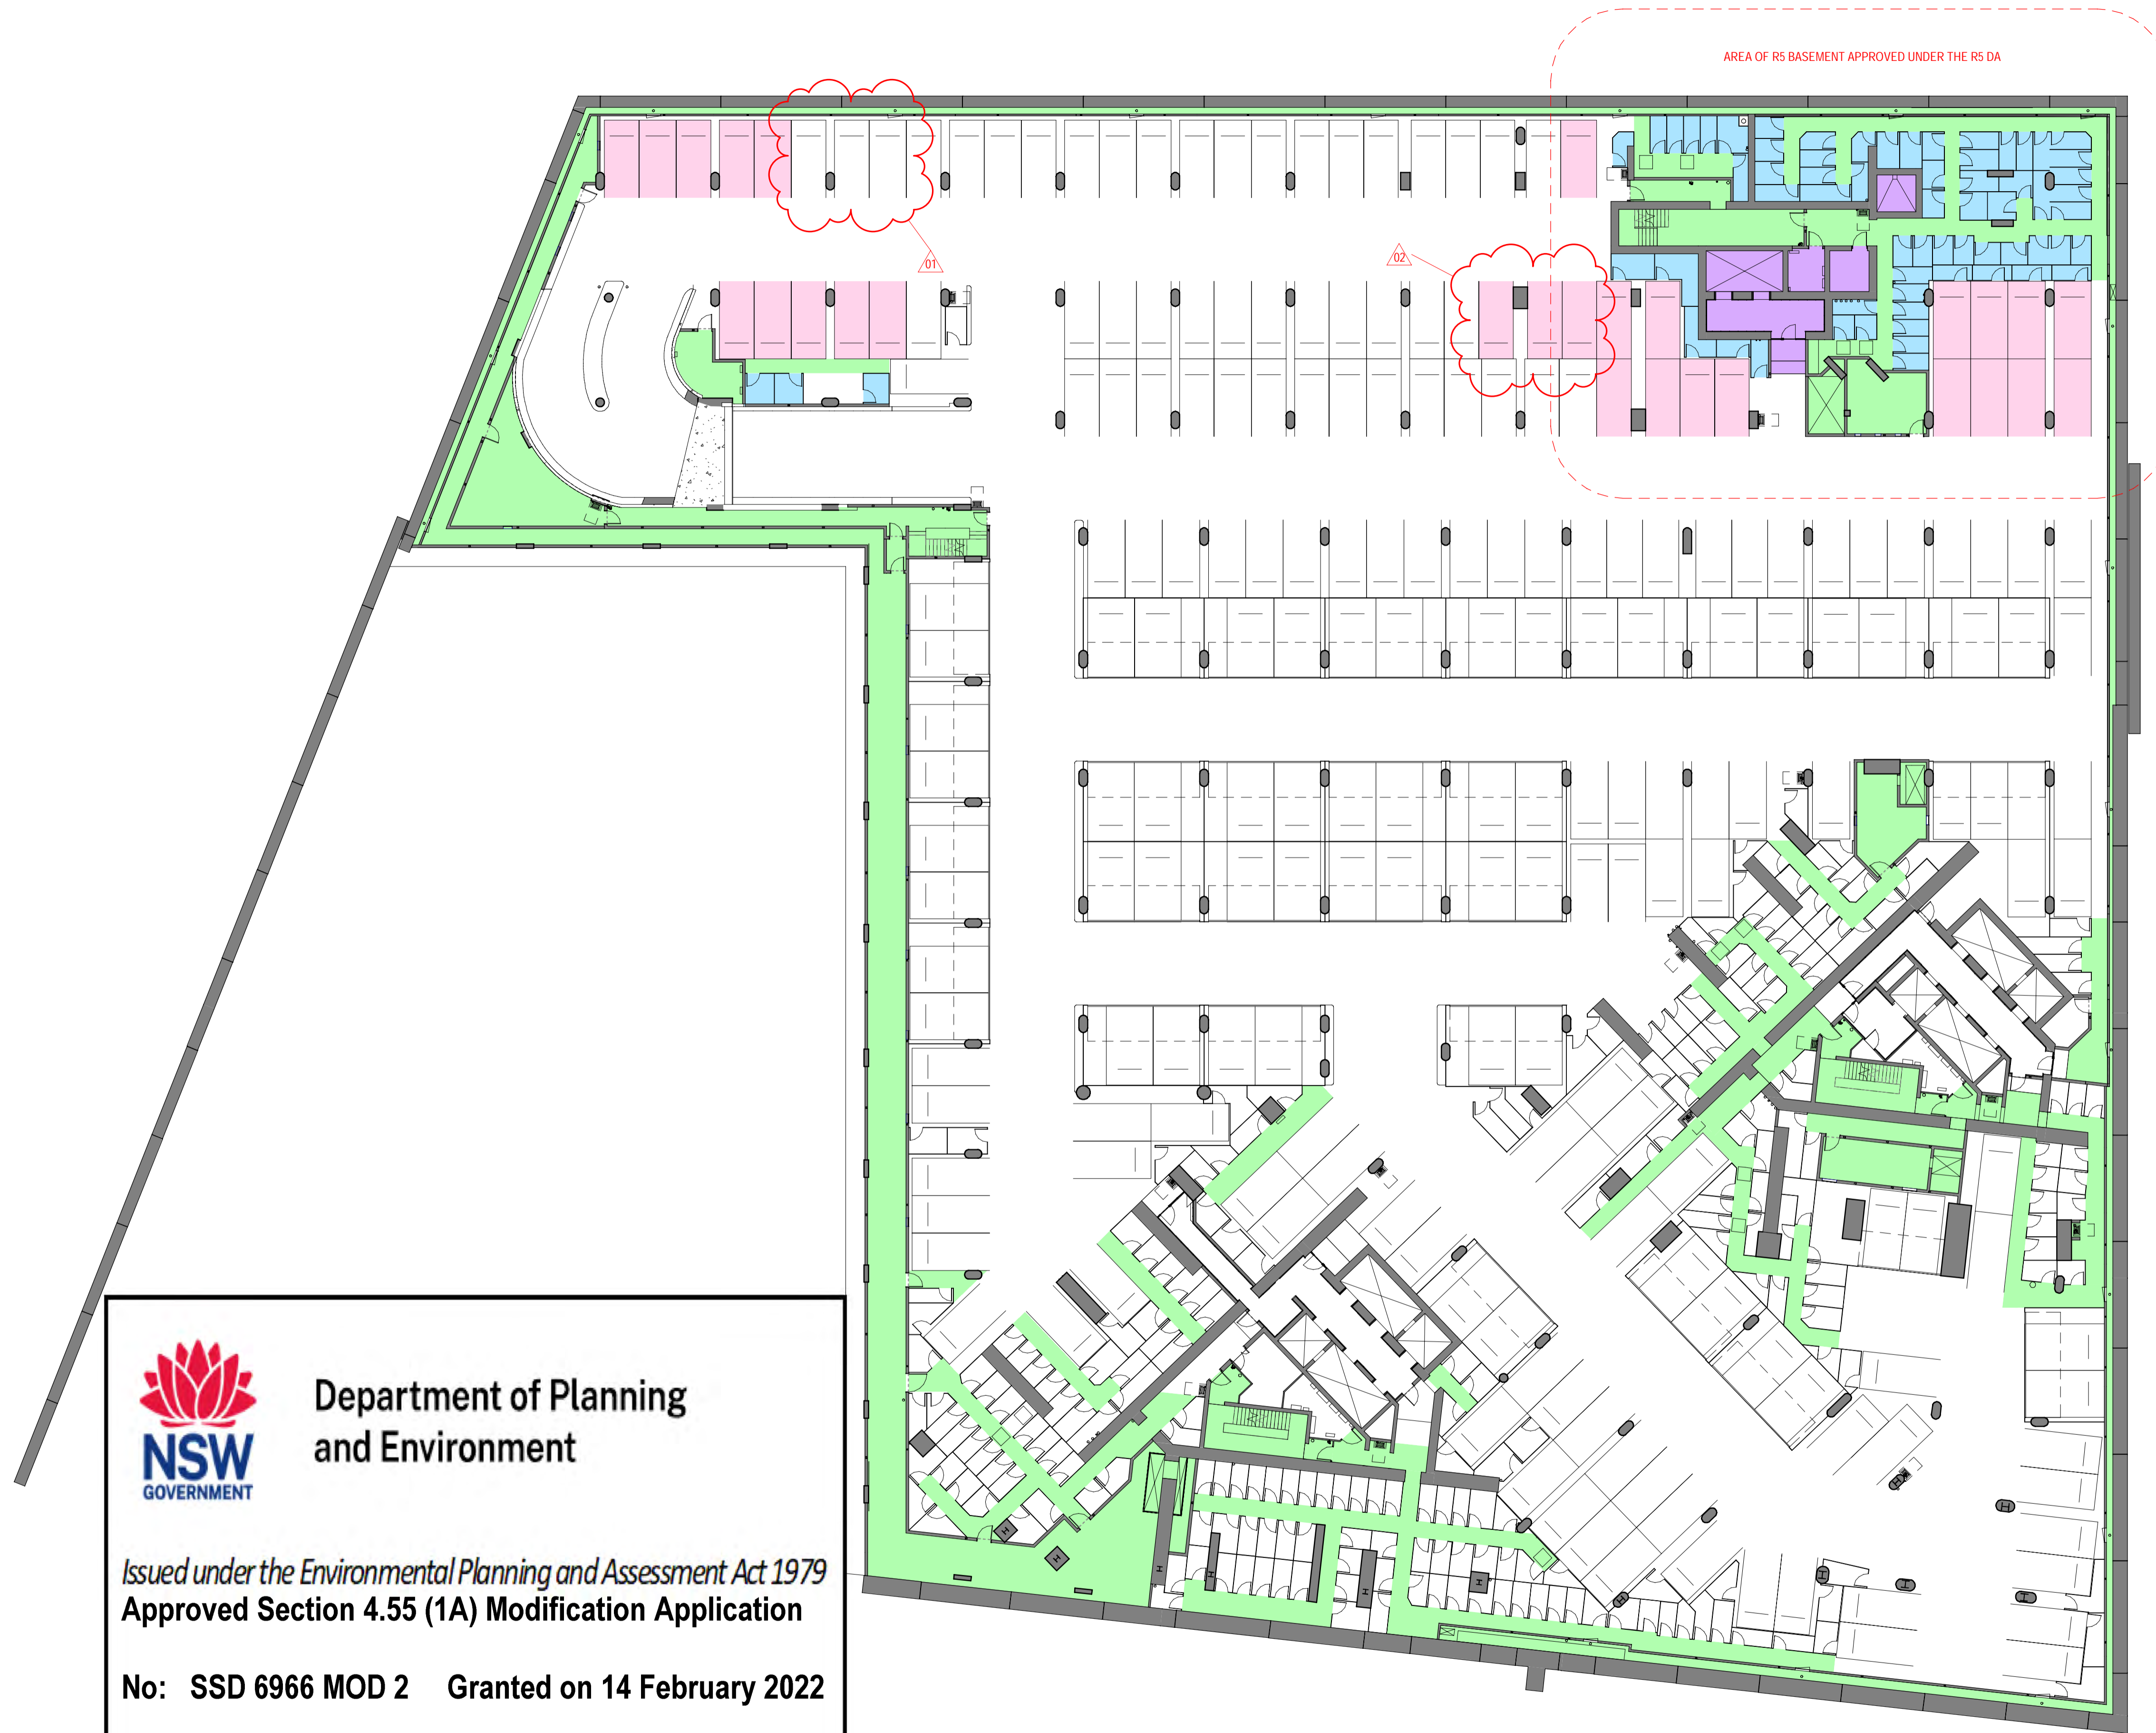



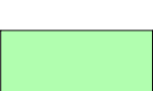


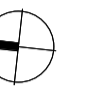



KEY PLAN

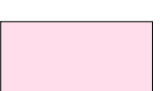

LEGEND

-  VOID
-  CONCRETE IN-SITU STRUCTURAL WALL
-  CARS
-  KWH BICYCLE STORE
-  RESIDENTIAL STORAGE (FITOUT AND USE)
-  RETAIL STORAGE (FITOUT AND USE)
-  EXTENT OF SHARED BASEMENT FACILITIES
-  EXTENT OF RESIDENTIAL TOWER FACILITIES (FITOUT AND USE)
-  PERIMETER RETAINING WALL COVERED UNDER SSD5897

NOTES
BASEMENT CONSTRUCTION UNDER SEPARATE DEVELOPMENT APPLICATION SSD 6960

AMENDMENTS ON THIS DRAWING RELATE TO THE KEY AND COLOURING.

CLOUDING REFLECTS CHANGES WHICH IMPACTS R5

1. CAR SPACE UNALLOCATED FROM R5
2. CAR SPACE ALLOCATED TO R5



Department of Planning and Environment


Issued under the Environmental Planning and Assessment Act 1979
Approved Section 4.55 (1A) Modification Application

No: SSD 6966 MOD 2 Granted on 14 February 2022


Signed: AW Sheet No: 2 of 5

R5
PLAN BASEMENT LEVEL B3


Scale 1 : 250 @ A1 Scale 1:250 @ A3

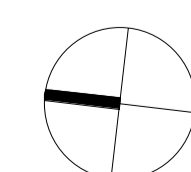

Drawing: BR5_ASD_PA1_1002
Date: 21.10.21 Revision: 21
\$4.55

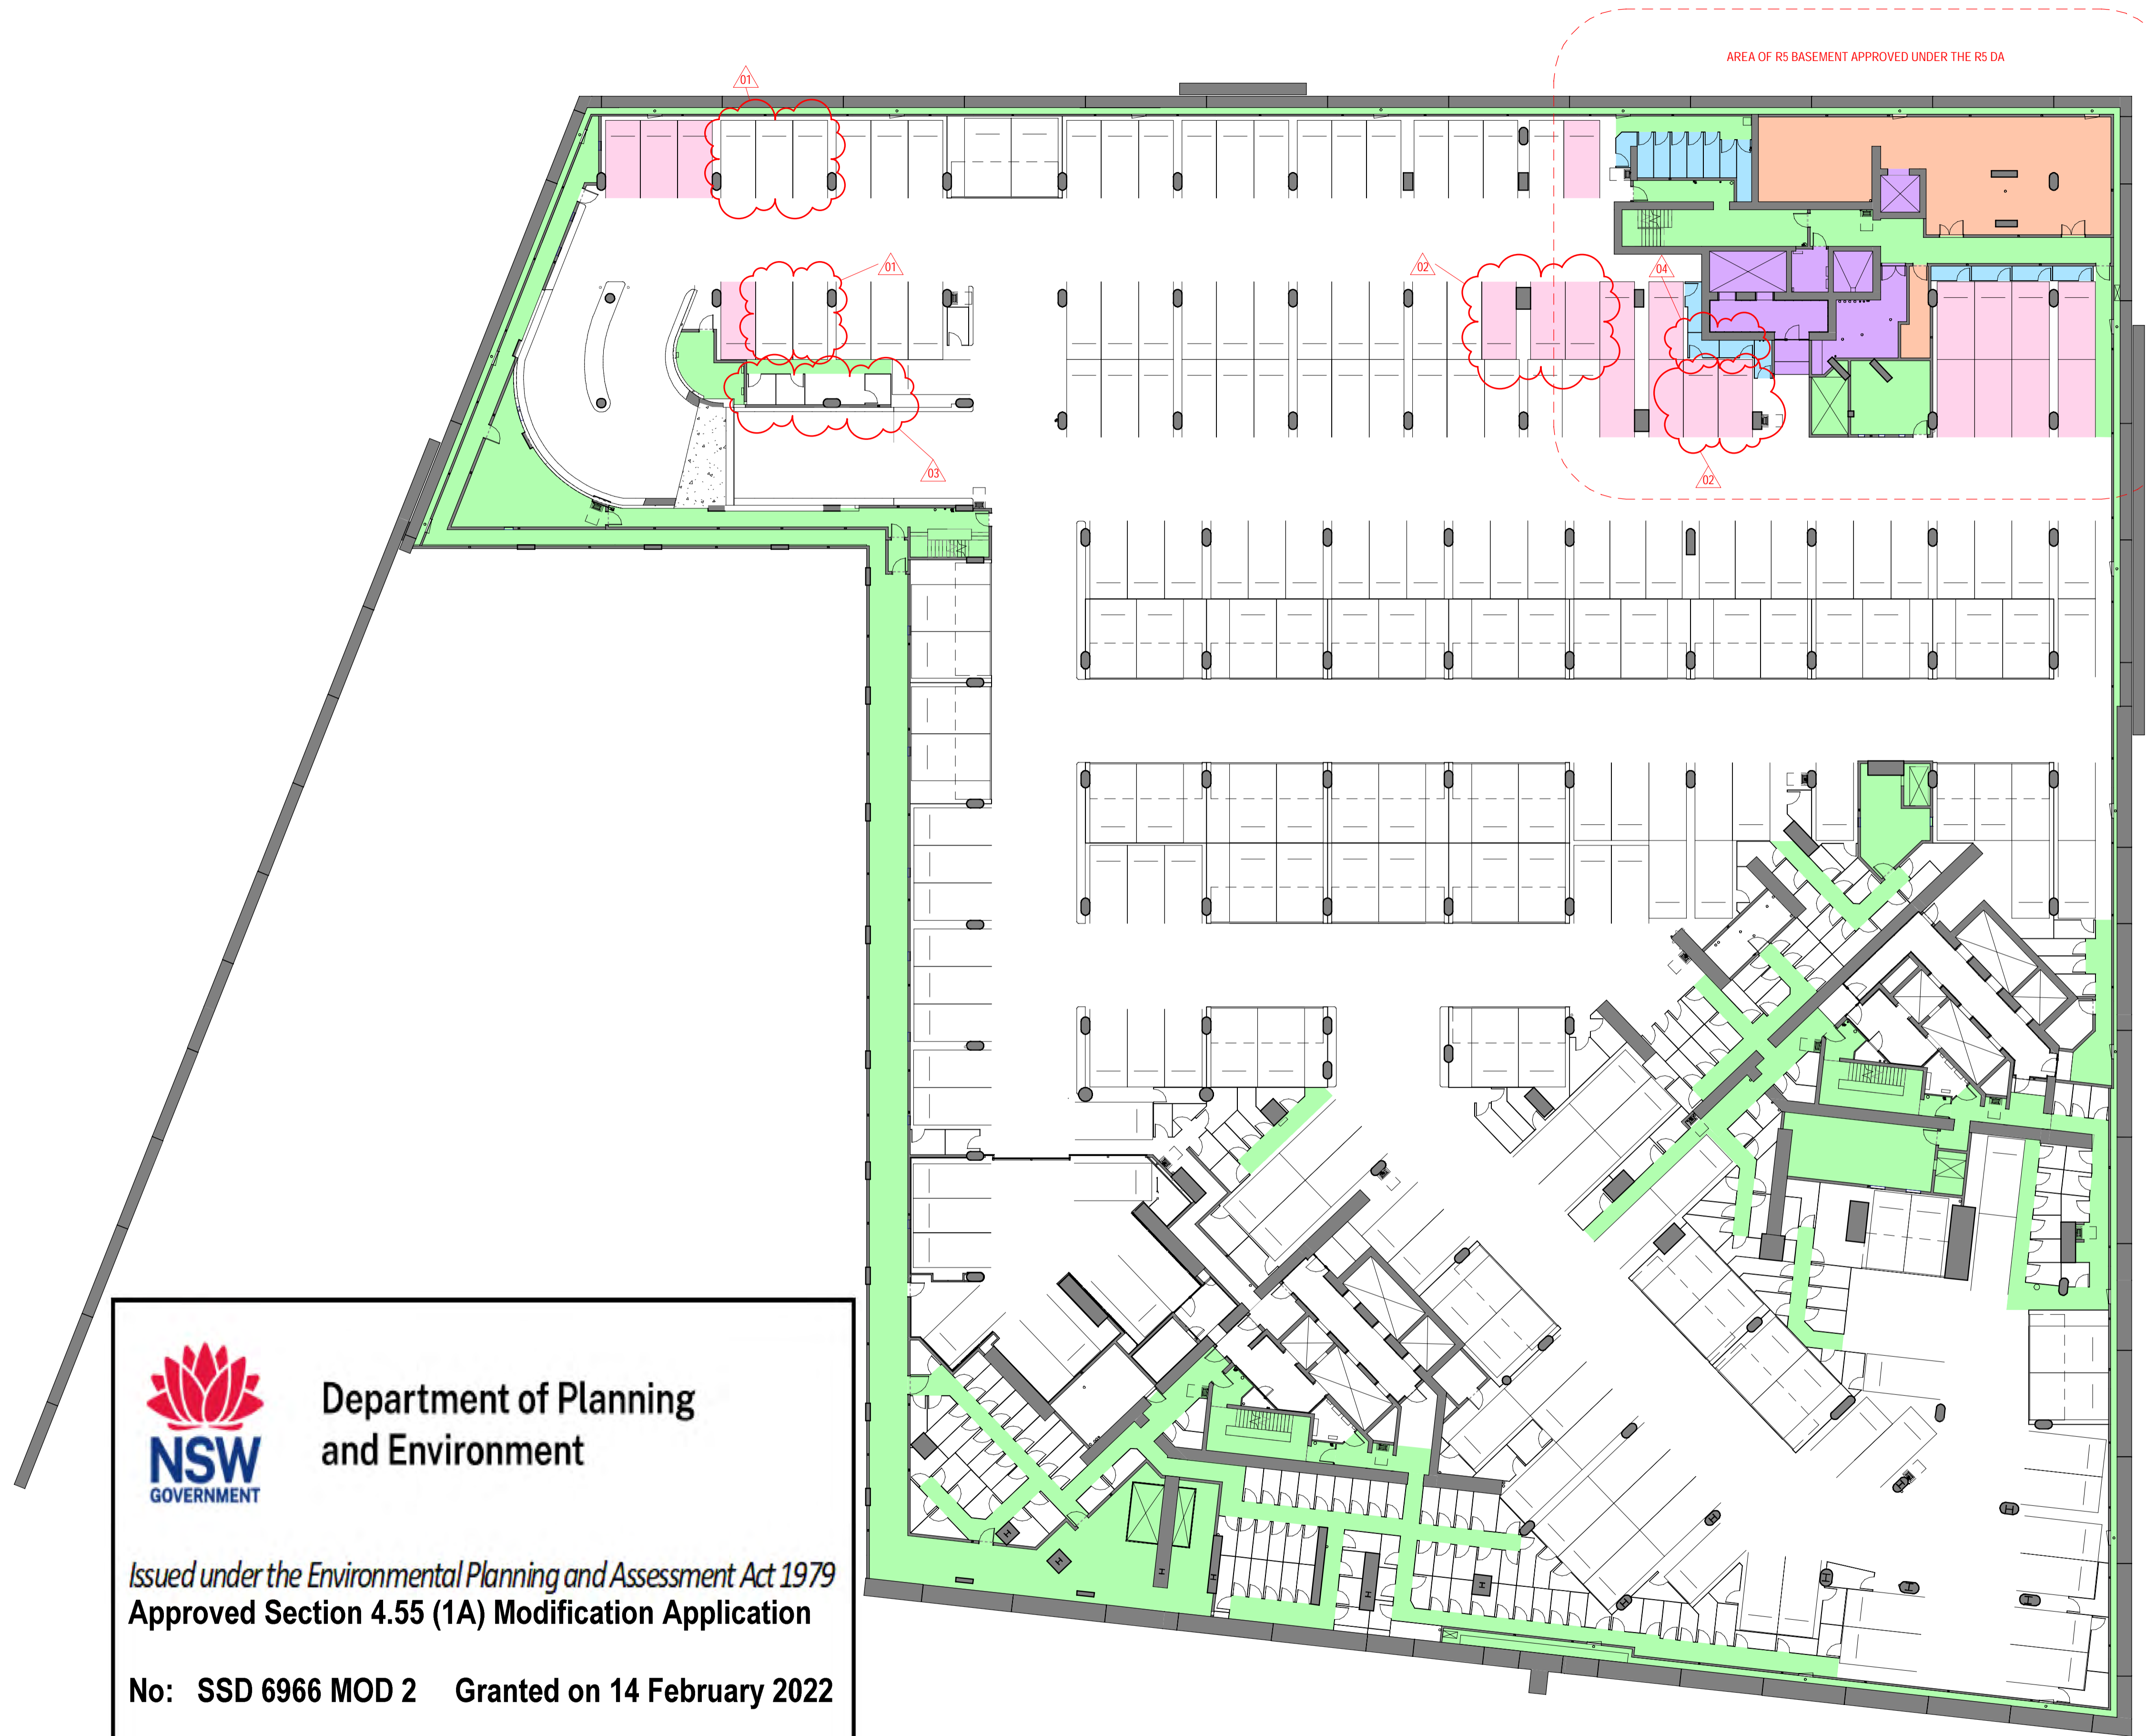

KEY PLAN

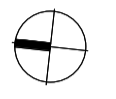

LEGEND

- VOID
- CONCRETE IN-SITU STRUCTURAL WALL
- CARS
- KWH BICYCLE STORE
- RESIDENTIAL STORAGE (FITOUT AND USE)
- RETAIL STORAGE (FITOUT AND USE)
- EXTENT OF SHARED BASEMENT FACILITIES
- EXTENT OF RESIDENTIAL TOWER FACILITIES (FITOUT AND USE)
- PERIMETER RETAINING WALL COVERED UNDER SSD5897

NOTES
BASEMENT CONSTRUCTION UNDER SEPARATE DEVELOPMENT APPLICATION SSD 6960

AMENDMENTS ON THIS DRAWING RELATE TO THE KEY AND COLOURING.

CLOUDING REFLECTS CHANGES WHICH IMPACTS R5

1. CAR SPACE UNALLOCATED FROM R5
2. CAR SPACE ALLOCATED TO R5
3. STORAGE CAGE UNALLOCATED FROM R5
4. STORAGE CAGE ALLOCATED TO R5



Department of Planning and Environment

Issued under the Environmental Planning and Assessment Act 1979
Approved Section 4.55 (1A) Modification Application

No: SSD 6966 MOD 2 Granted on 14 February 2022


Signed: AW Sheet No: 3 of 5

R5
PLAN BASEMENT LEVEL B2


PRINCIPAL ARCHITECT:
RPBW
RENZO PIANO BUILDING WORKSHOP
Via P.P. Rubens 29, 16158 Genova - Italy
Emanuela Baglietto
Nominated Architect | NSW ARB 9512

EXECUTIVE ARCHITECT:
Lendlease Integrated Solutions
ABN 51 632 932 391
Level 14, Tower Three,
International Towers Sydney
Exchange Place, 300 Barangaroo Av,
Barangaroo NSW 2000
Natasha Galvez
Nominated Architect | NSW ARB 9180

Scale 1 : 250 @ A1 Scale 1:250 @ A3

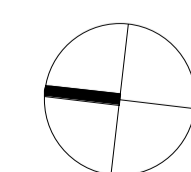



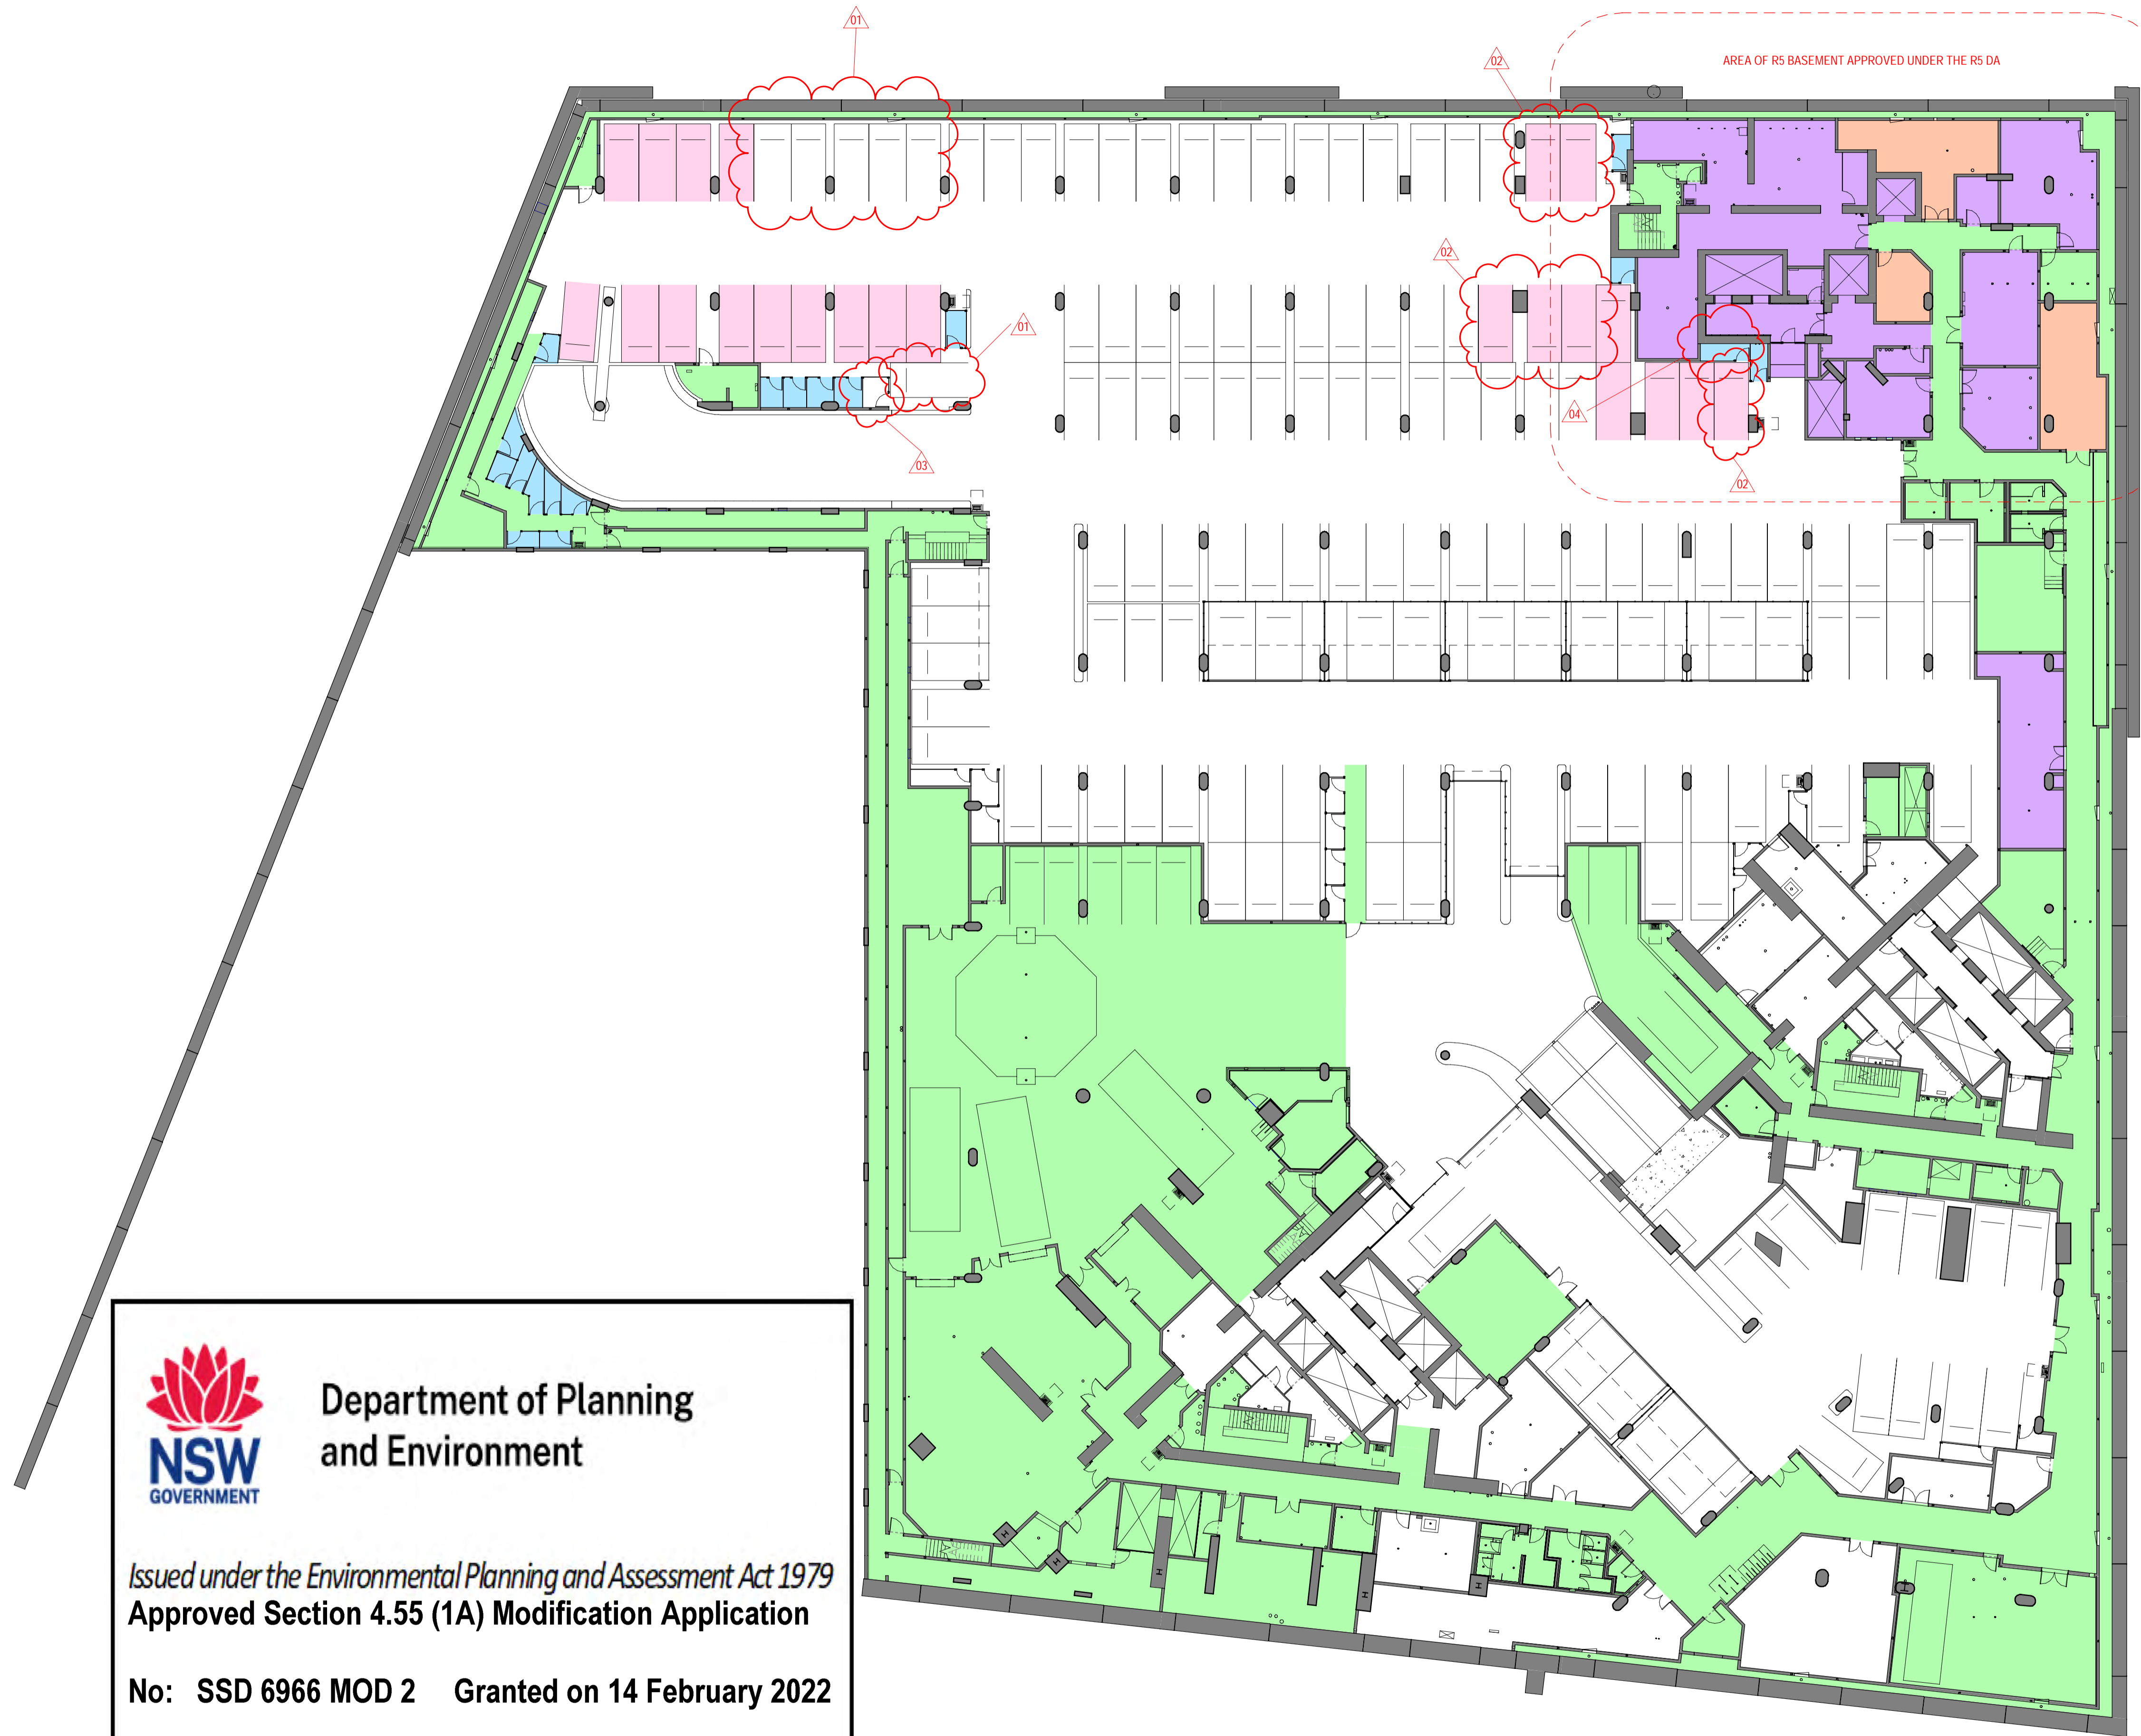



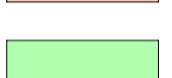
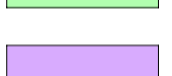
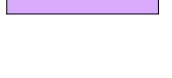
Drawing: BR5_ASD_PA1_1003
Date: 21.10.21 Revision: 21
\$4.55



KEY PLAN

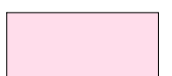

LEGEND

-  VOID
-  CONCRETE IN-SITU STRUCTURAL WALL
-  CARS
-  KWH BICYCLE STORE
-  RESIDENTIAL STORAGE (FITOUT AND USE)
-  RETAIL STORAGE (FITOUT AND USE)
-  EXTENT OF SHARED BASEMENT FACILITIES
-  EXTENT OF RESIDENTIAL TOWER FACILITIES (FITOUT AND USE)
-  PERIMETER RETAINING WALL COVERED UNDER SSD5897

NOTES
BASEMENT CONSTRUCTION UNDER SEPARATE DEVELOPMENT APPLICATION SSD 6960

AMENDMENTS ON THIS DRAWING RELATE TO THE KEY AND COLOURING.

CLOUDING REFLECTS CHANGES WHICH IMPACTS R5

1. CAR SPACE UNALLOCATED FROM R5
2. CAR SPACE ALLOCATED TO R5
3. STORAGE CAGE UNALLOCATED FROM R5
4. STORAGE CAGE ALLOCATED TO R5





Department of Planning and Environment

Issued under the Environmental Planning and Assessment Act 1979
Approved Section 4.55 (1A) Modification Application

No: SSD 6966 MOD 2 Granted on 14 February 2022

Signed: AW Sheet No: 4 of 5

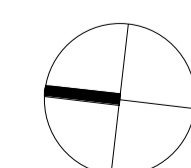

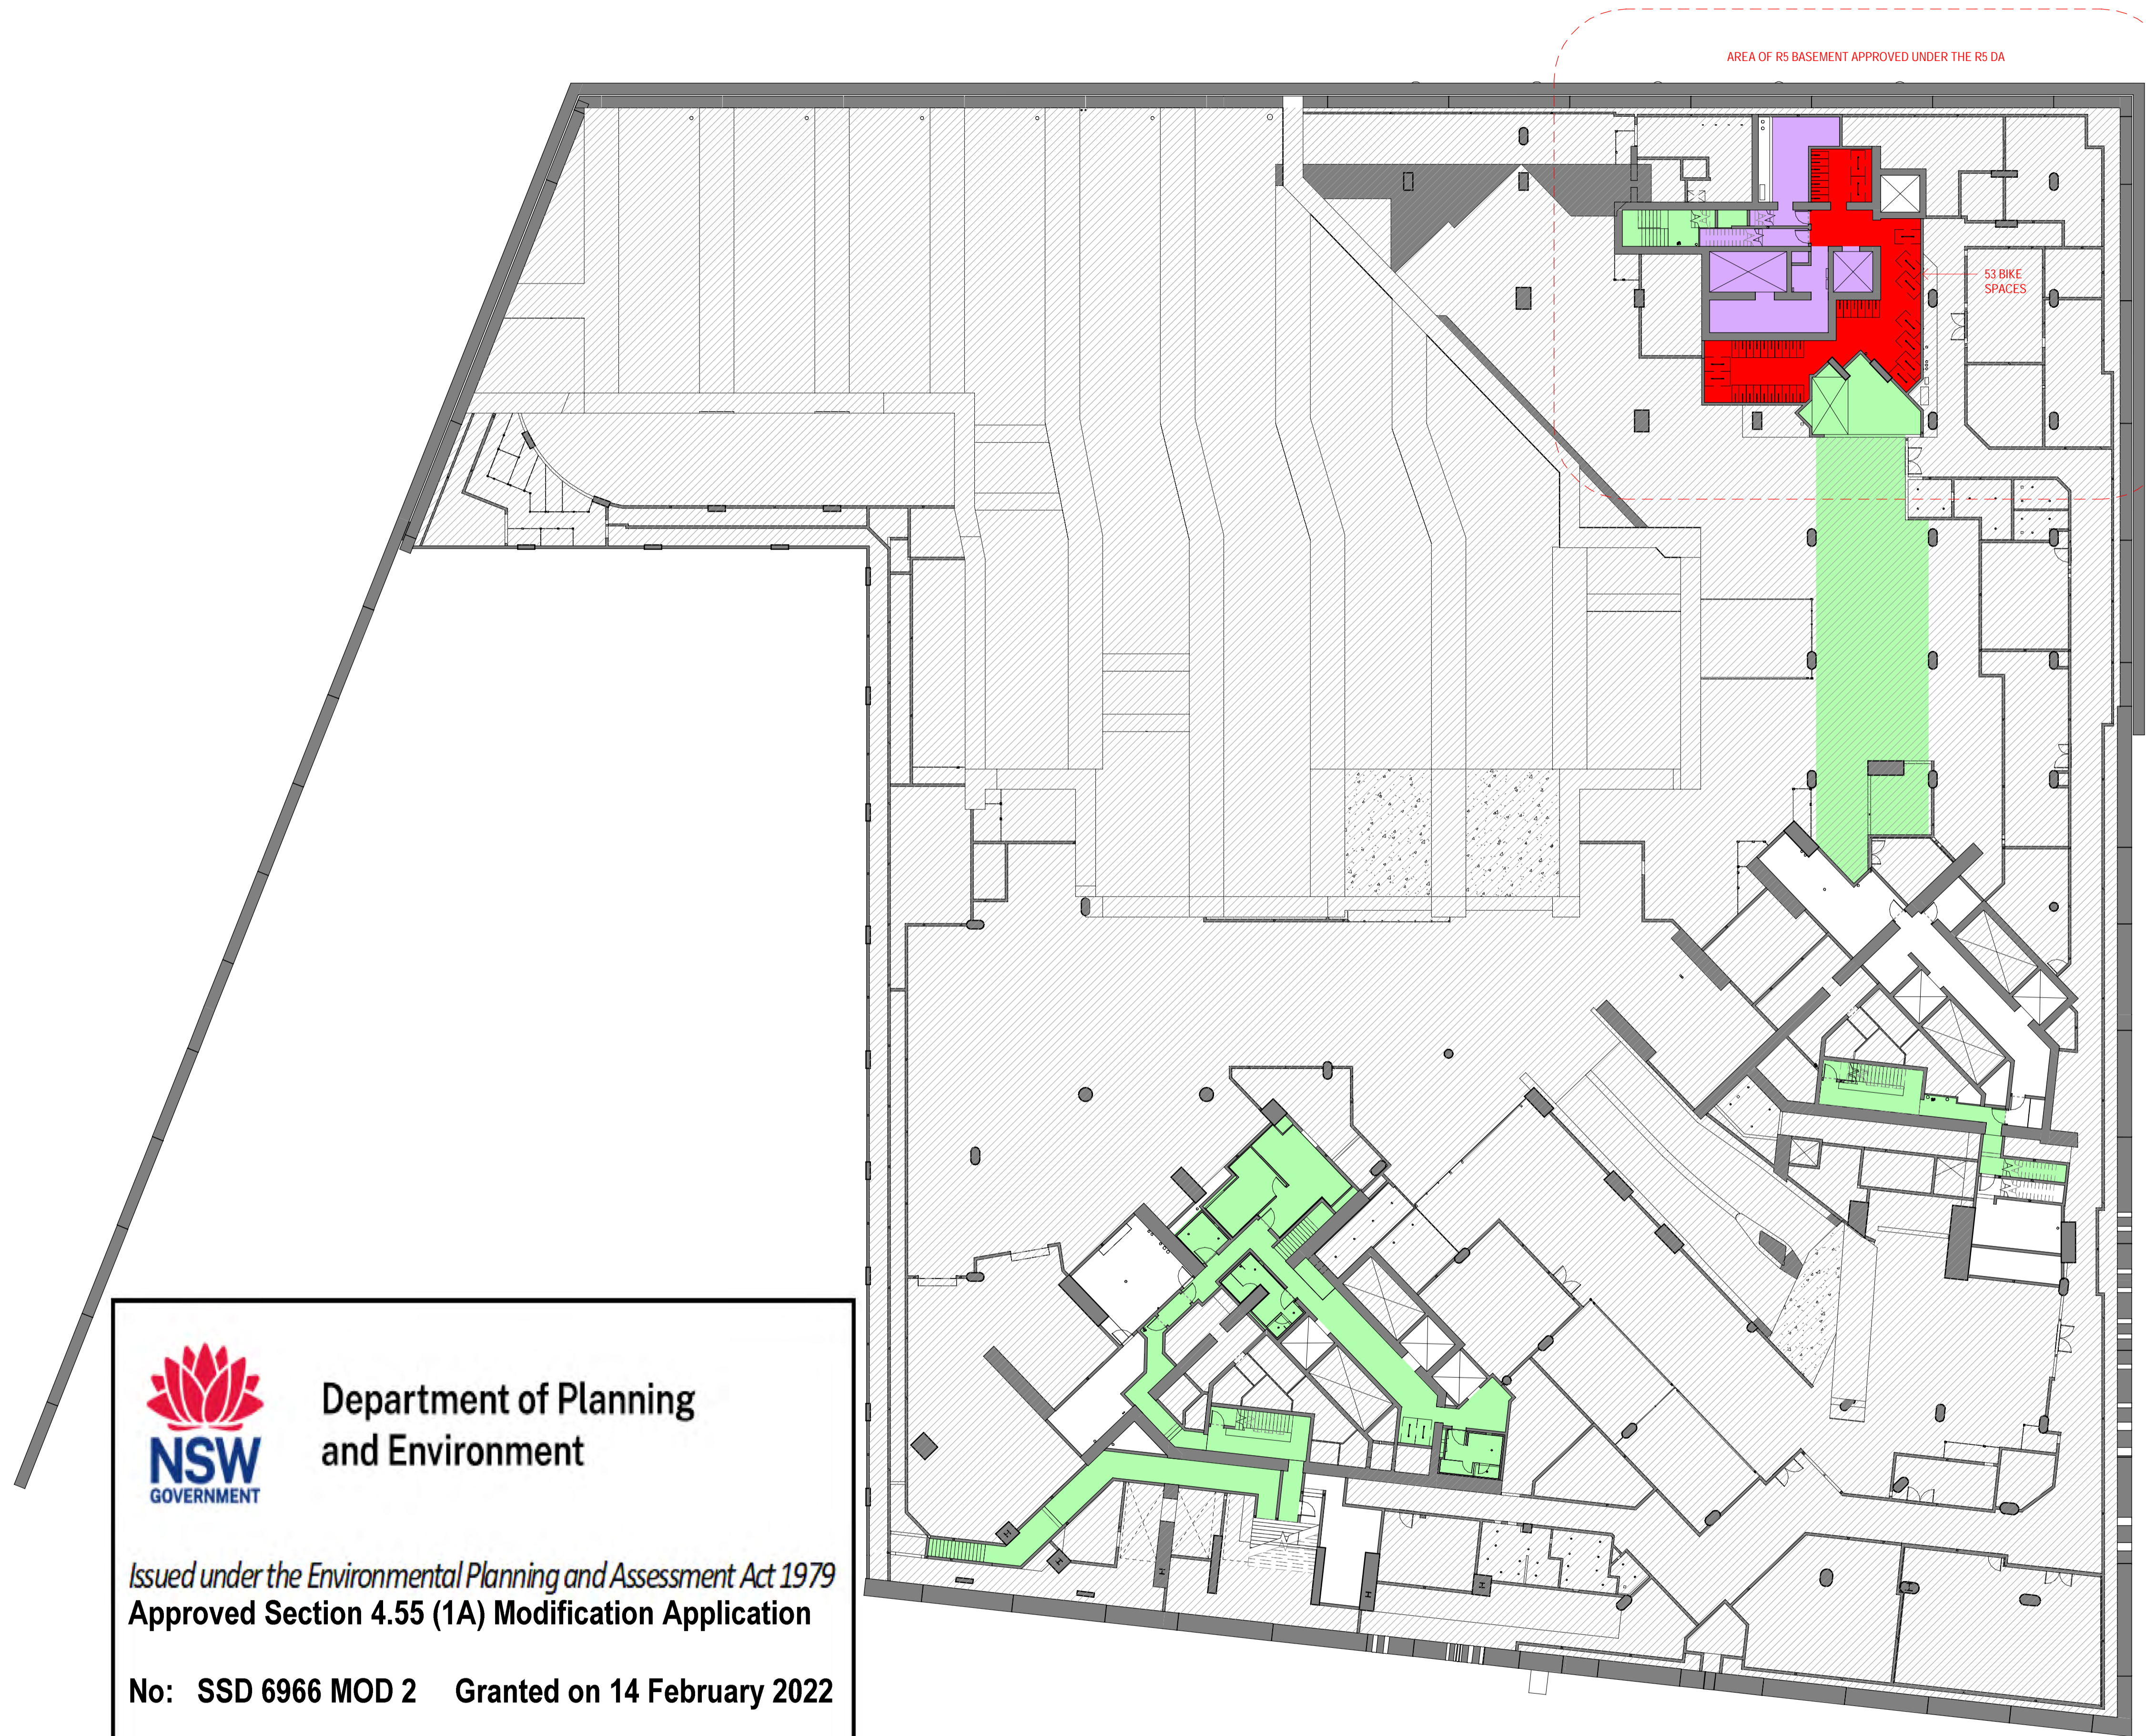

KEY PLAN



LEGEND

- VOID
- CONCRETE IN-SITU STRUCTURAL WALL
- CARS
- KWH BICYCLE STORE
- RESIDENTIAL STORAGE (FITOUT AND USE)
- RETAIL STORAGE (FITOUT AND USE)
- EXTENT OF SHARED BASEMENT FACILITIES
- EXTENT OF RESIDENTIAL TOWER FACILITIES (FITOUT AND USE)
- PERIMETER RETAINING WALL COVERED UNDER SSD5897

NOTES
BASEMENT CONSTRUCTION UNDER SEPARATE DEVELOPMENT APPLICATION SSD 6960

AMENDMENTS ON THIS DRAWING RELATE TO THE KEY AND COLOURING.



Department of Planning and Environment

Issued under the Environmental Planning and Assessment Act 1979
Approved Section 4.55 (1A) Modification Application

No: SSD 6966 MOD 2 Granted on 14 February 2022


Signed: AW Sheet No: 5 of 5

R5
PLAN BASEMENT LEVEL B0

PRINCIPAL ARCHITECT:
RPBW
RENZO PIANO BUILDING WORKSHOP
Via P.P. Rubens 29, 16158 Genova - Italy
Emanuela Baglietto
Nominated Architect | NSW ARB 9512

EXECUTIVE ARCHITECT:
Lendlease Integrated Solutions
ABN 51 632 932 391
Level 14, Tower Three,
International Towers Sydney
Exchange Place, 300 Barangaroo Av,
Barangaroo NSW 2000
Natasha Galvez
Nominated Architect | NSW ARB 9180

Scale 1 : 250 @ A1 Scale 1:250 @ A3

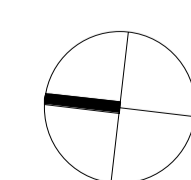

Drawing: BR5_ASD_PA1_1005
Date: 21.10.21 Revision: 21
\$4.55

