


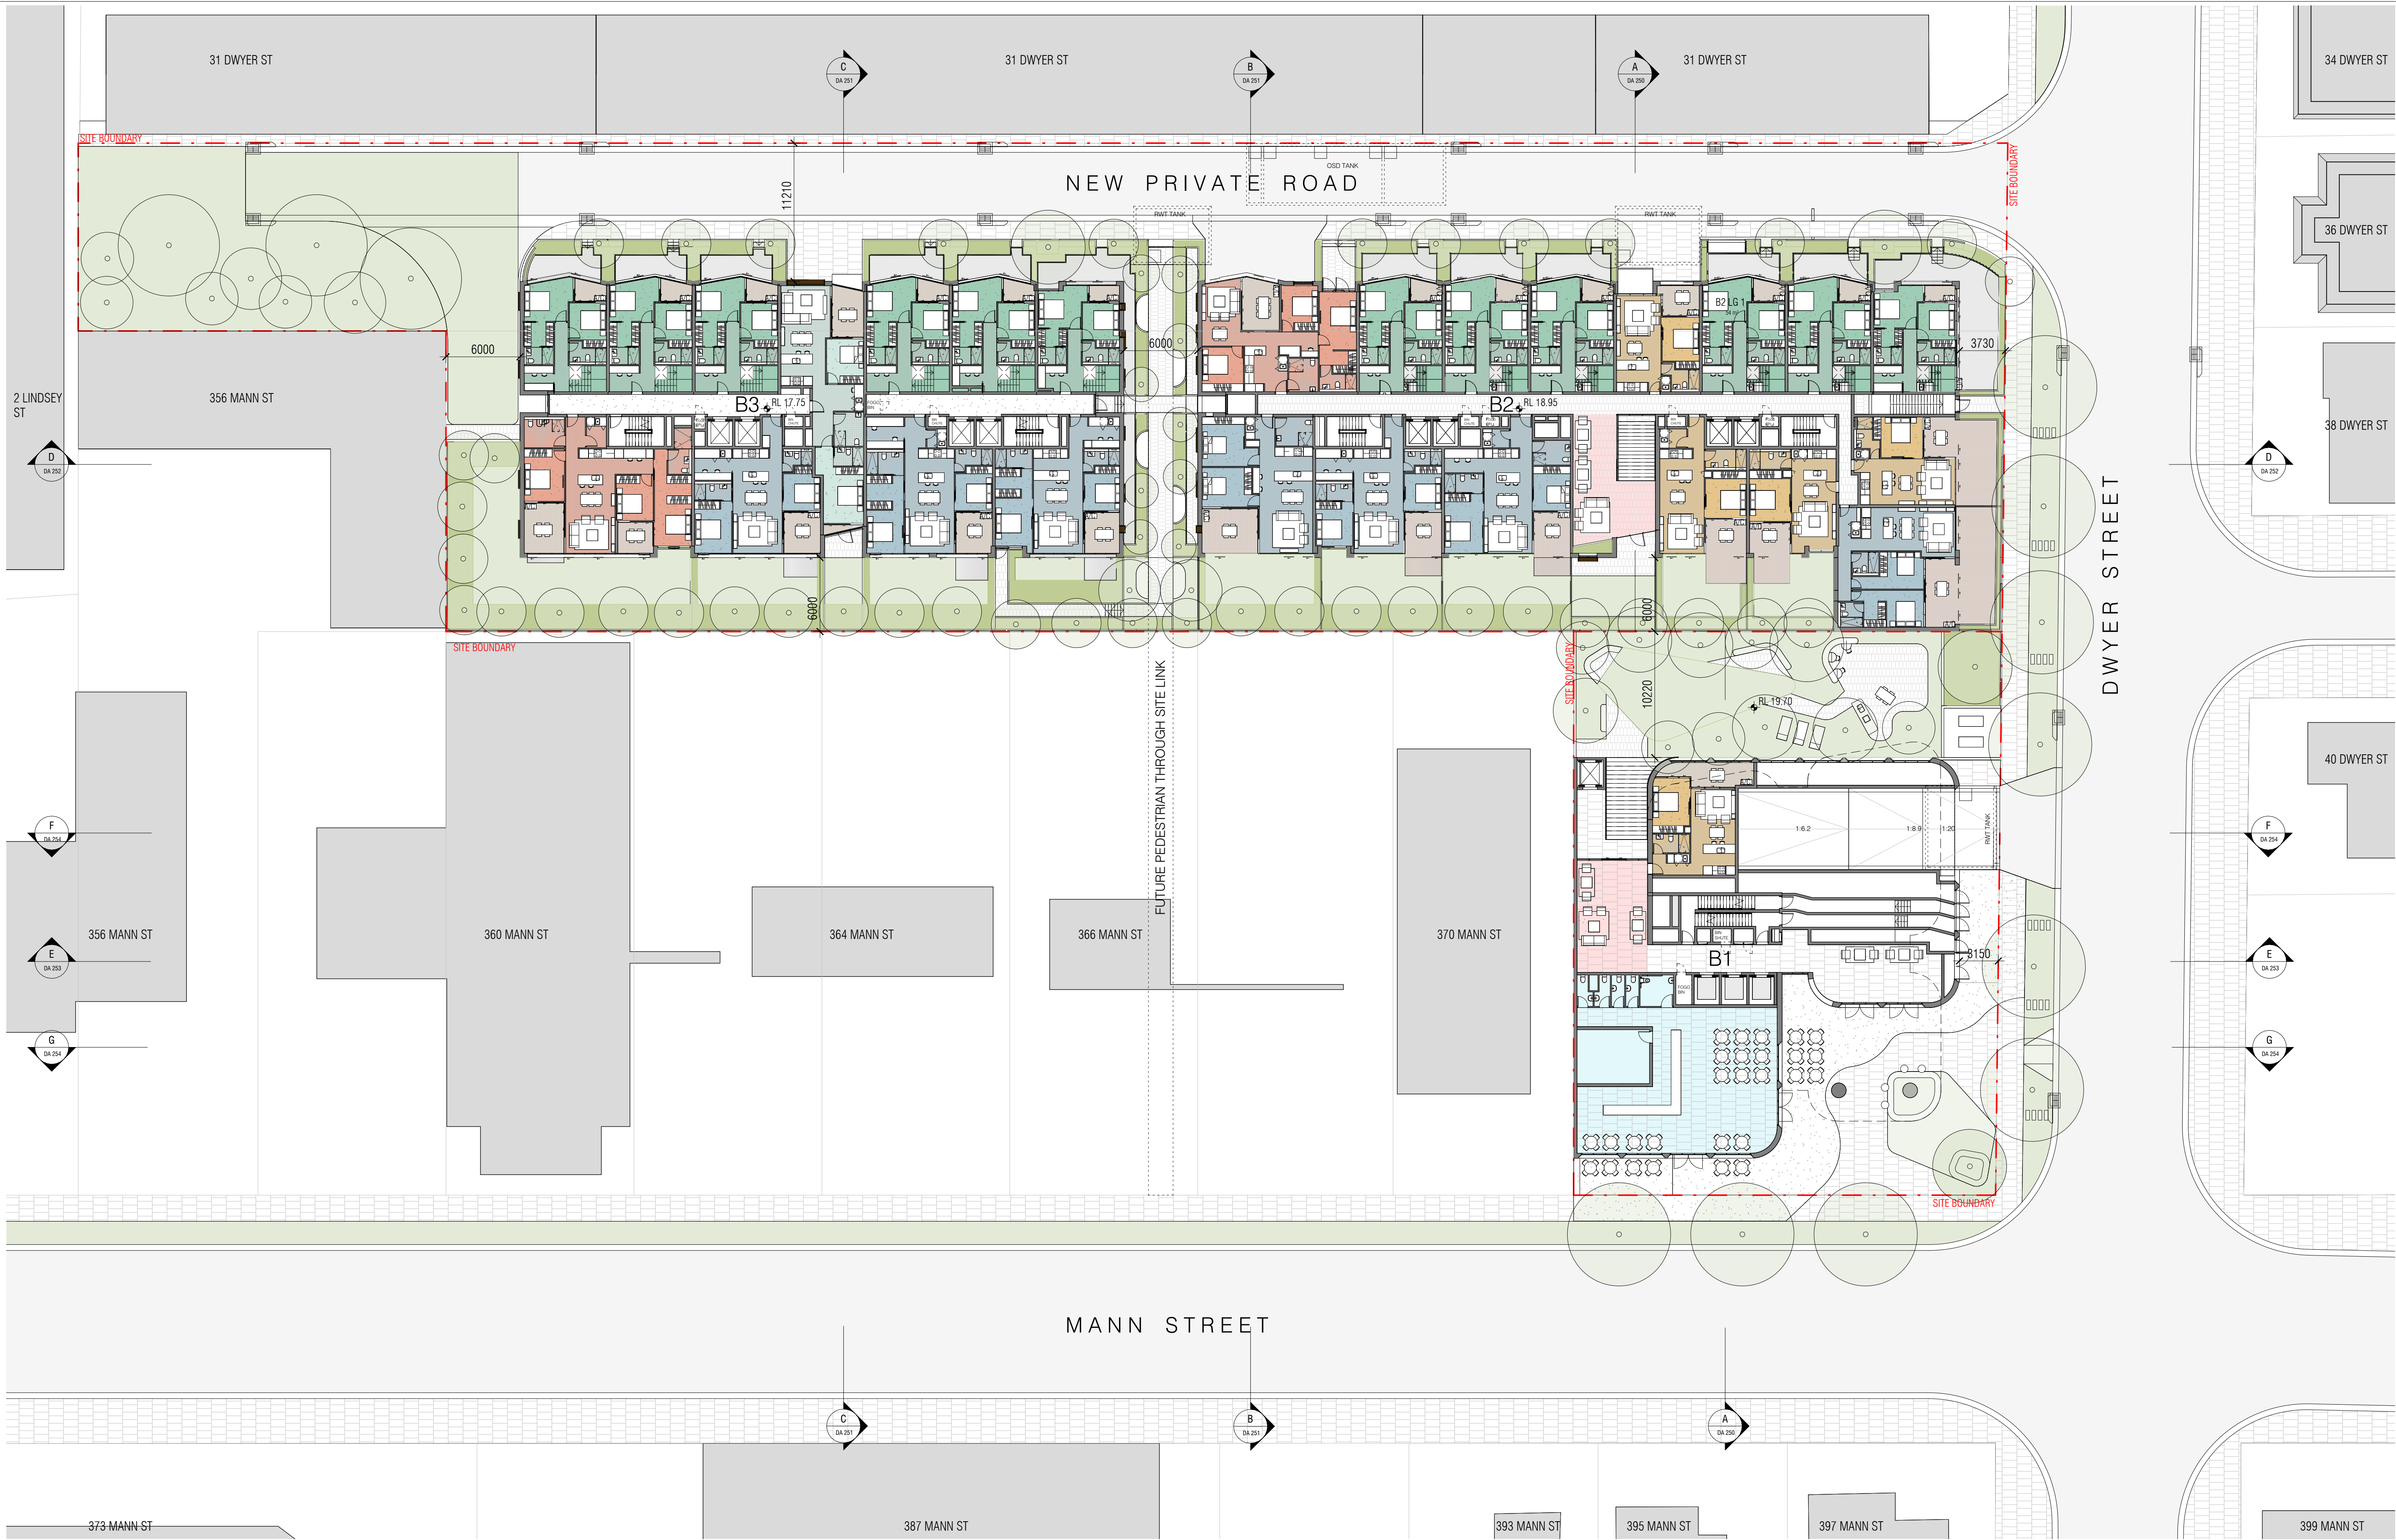

REVISION		
L	DEVELOPMENT APPLICATION	20/03/25
M	DEVELOPMENT APPLICATION	09/04/25
N	DEVELOPMENT APPLICATION	23/04/25
O	FOR INFORMATION	29/05/25
P	DEVELOPMENT APPLICATION	04/06/25
Q	RESPONSE TO SUBMISSION	15/01/26

NOTES			
THIS DRAWING IS COPYRIGHT AND SHALL REMAIN THE PROPERTY OF CURZON + PARTNERS. CHECK AND VERIFY ALL DIMENSIONS ON SITE PRIOR TO COMMENCING WORK. DRAWING TO BE READ IN CONJUNCTION WITH ALL OTHER CONTRACT DOCUMENTS. DO NOT SCALE DRAWING. USE FIGURED DIMENSIONS ONLY. SEEK CLARIFICATION OF INCONSISTENCIES/CONFLICTS.			
DRAWN	CHECKED	JOB NO.	SCALE
KC	MC	23001	1 : 250 @A1

PROJECT	
372-374 MANN ST & 35-37 DWYER ST NORTH GOSFORD NSW 2250	
DRAWING TITLE	
UPPER GROUND PLAN	

CLIENT	
STOCKBRIDGE PROPERTIES PTY LTD	

CURZON + PARTNERS		
L 13, 234 GEORGE STREET SYDNEY NSW 2000 T: +61 87055475 CURZON AND PARTNERS PTY LTD ACN 649993377		
ISSUE PURPOSE	REV	DRAWING NO.
SSDA	Q	DA 109